


COPYRIGHT RESERVED. THIS DESIGN AND DRAWINGS ARE THE EXCLUSIVE PROPERTY OF THE DESIGNER AND CANNOT BE USED FOR ANY PURPOSE WITHOUT THE WRITTEN CONSENT OF THE DESIGNER.
 THIS DRAWING IS NOT TO BE USED FOR CONSTRUCTION UNLESS ISSUED FOR THAT PURPOSE BY THE DESIGNER.
 PRIOR TO COMMENCEMENT OF THE WORK THE CONTRACTOR SHALL VERIFY ALL DIMENSIONS, DATUMS AND LEVELS TO IDENTIFY ANY ERRORS AND DISCREPANCIES AND NOTIFY THE DESIGNER IMMEDIATELY. THE CONTRACTOR SHALL BE RESPONSIBLE FOR OBTAINING ALL NECESSARY PERMITS AND REGULATORY DOCUMENTS AND BEARING THE COSTS THEREOF. 

NO.	DATE	REVISION / ISSUANCE
1	231215	Issued For ZBA Pre-Submission

NOTES

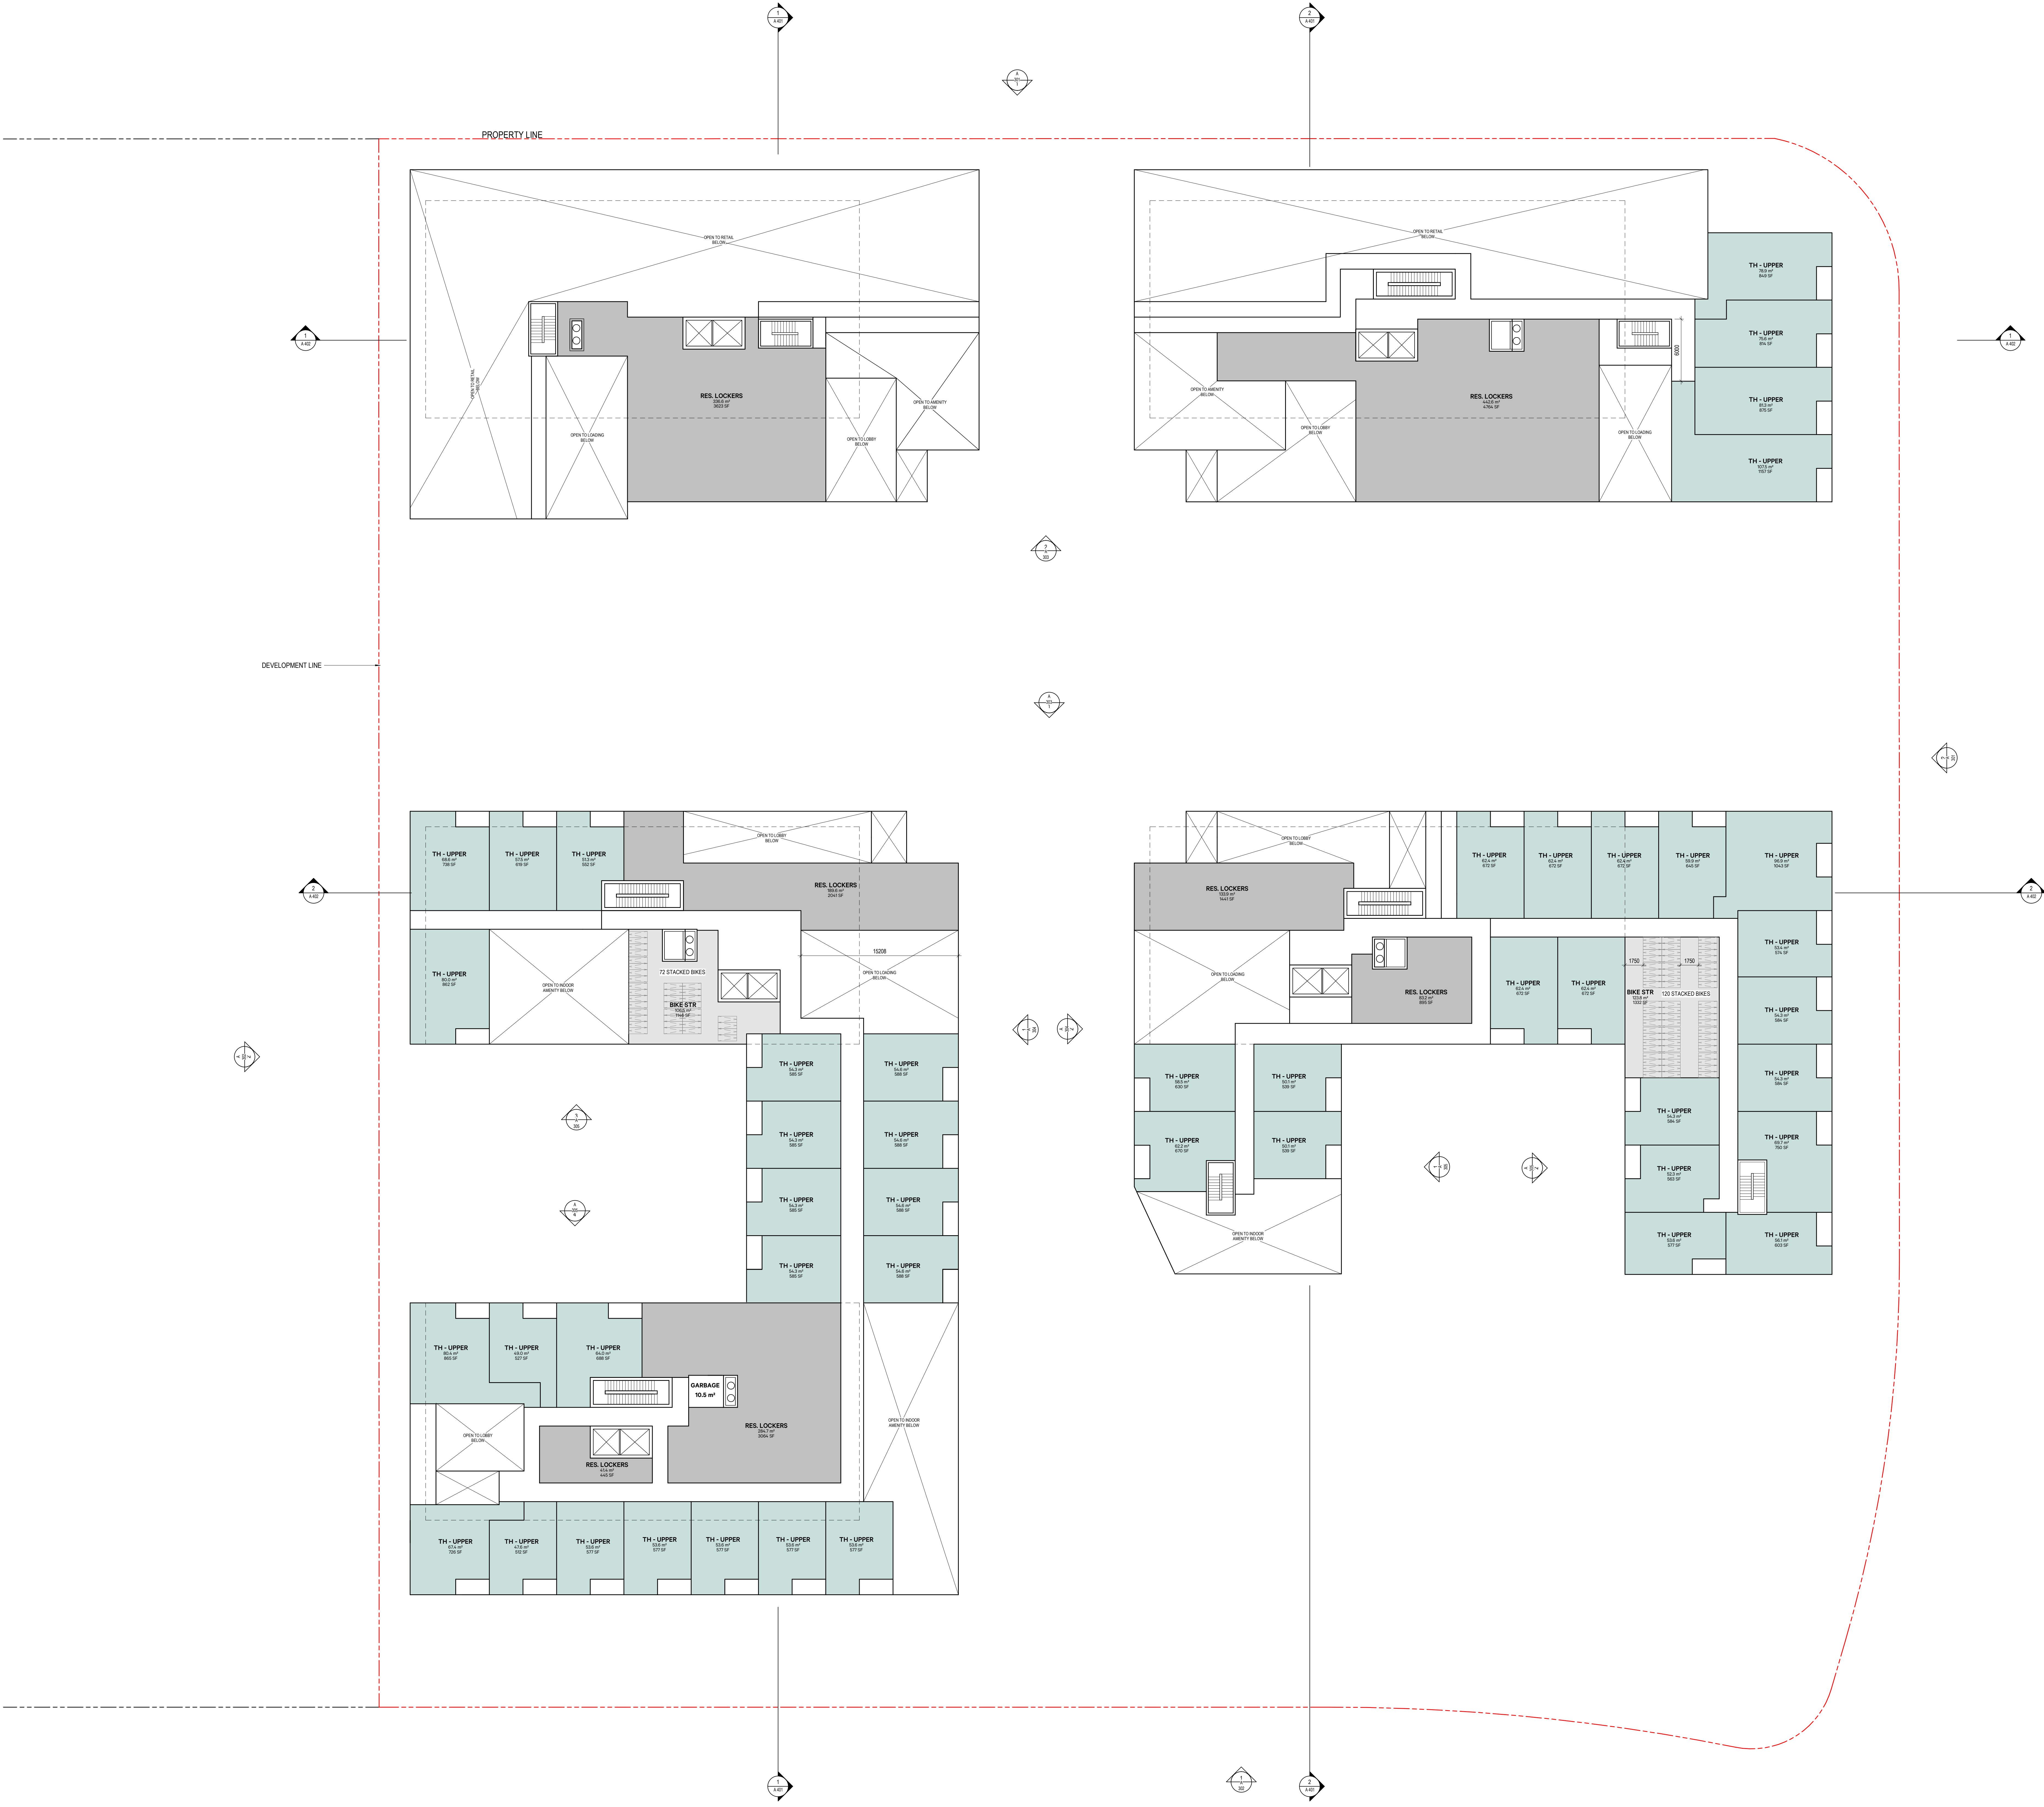

PERGOLA COMMONS

LEVEL 02 FLOOR PLAN

PROJECT	SCALE	DATE	DRAWN	CHECKED	AUTHOR
PERGOLA COMMONS	1:200	01/18/18			

A 202
 2023-12-14 24:55 PM