


COPYRIGHT RESERVED THIS DESIGN AND DRAWING ARE THE EXCLUSIVE PROPERTY OF THE DESIGNER AND CANNOT BE USED FOR ANY PURPOSE WITHOUT THE WRITTEN CONSENT OF THE DESIGNER.
 THIS DRAWING IS NOT TO BE USED FOR CONSTRUCTION UNLESS ISSUED FOR THAT PURPOSE BY THE DESIGNER.
 PRIOR TO COMMENCEMENT OF THE WORK THE CONTRACTOR SHALL VERIFY ALL DIMENSIONAL DATA AND LEVELS TO IDENTIFY ANY ERRORS AND DISCREPANCIES BY ALL ANY DISCREPANCIES BETWEEN THE DRAWING AND THE FULL CONSTRUCTION DOCUMENTS AND BRING THESE ISSUES TO THE ATTENTION OF THE OWNER FOR CLARIFICATION.

NO.	DATE	REVISION / ISSUANCE
1	231215	Issued For ZBA Pre-Submission

NOTES

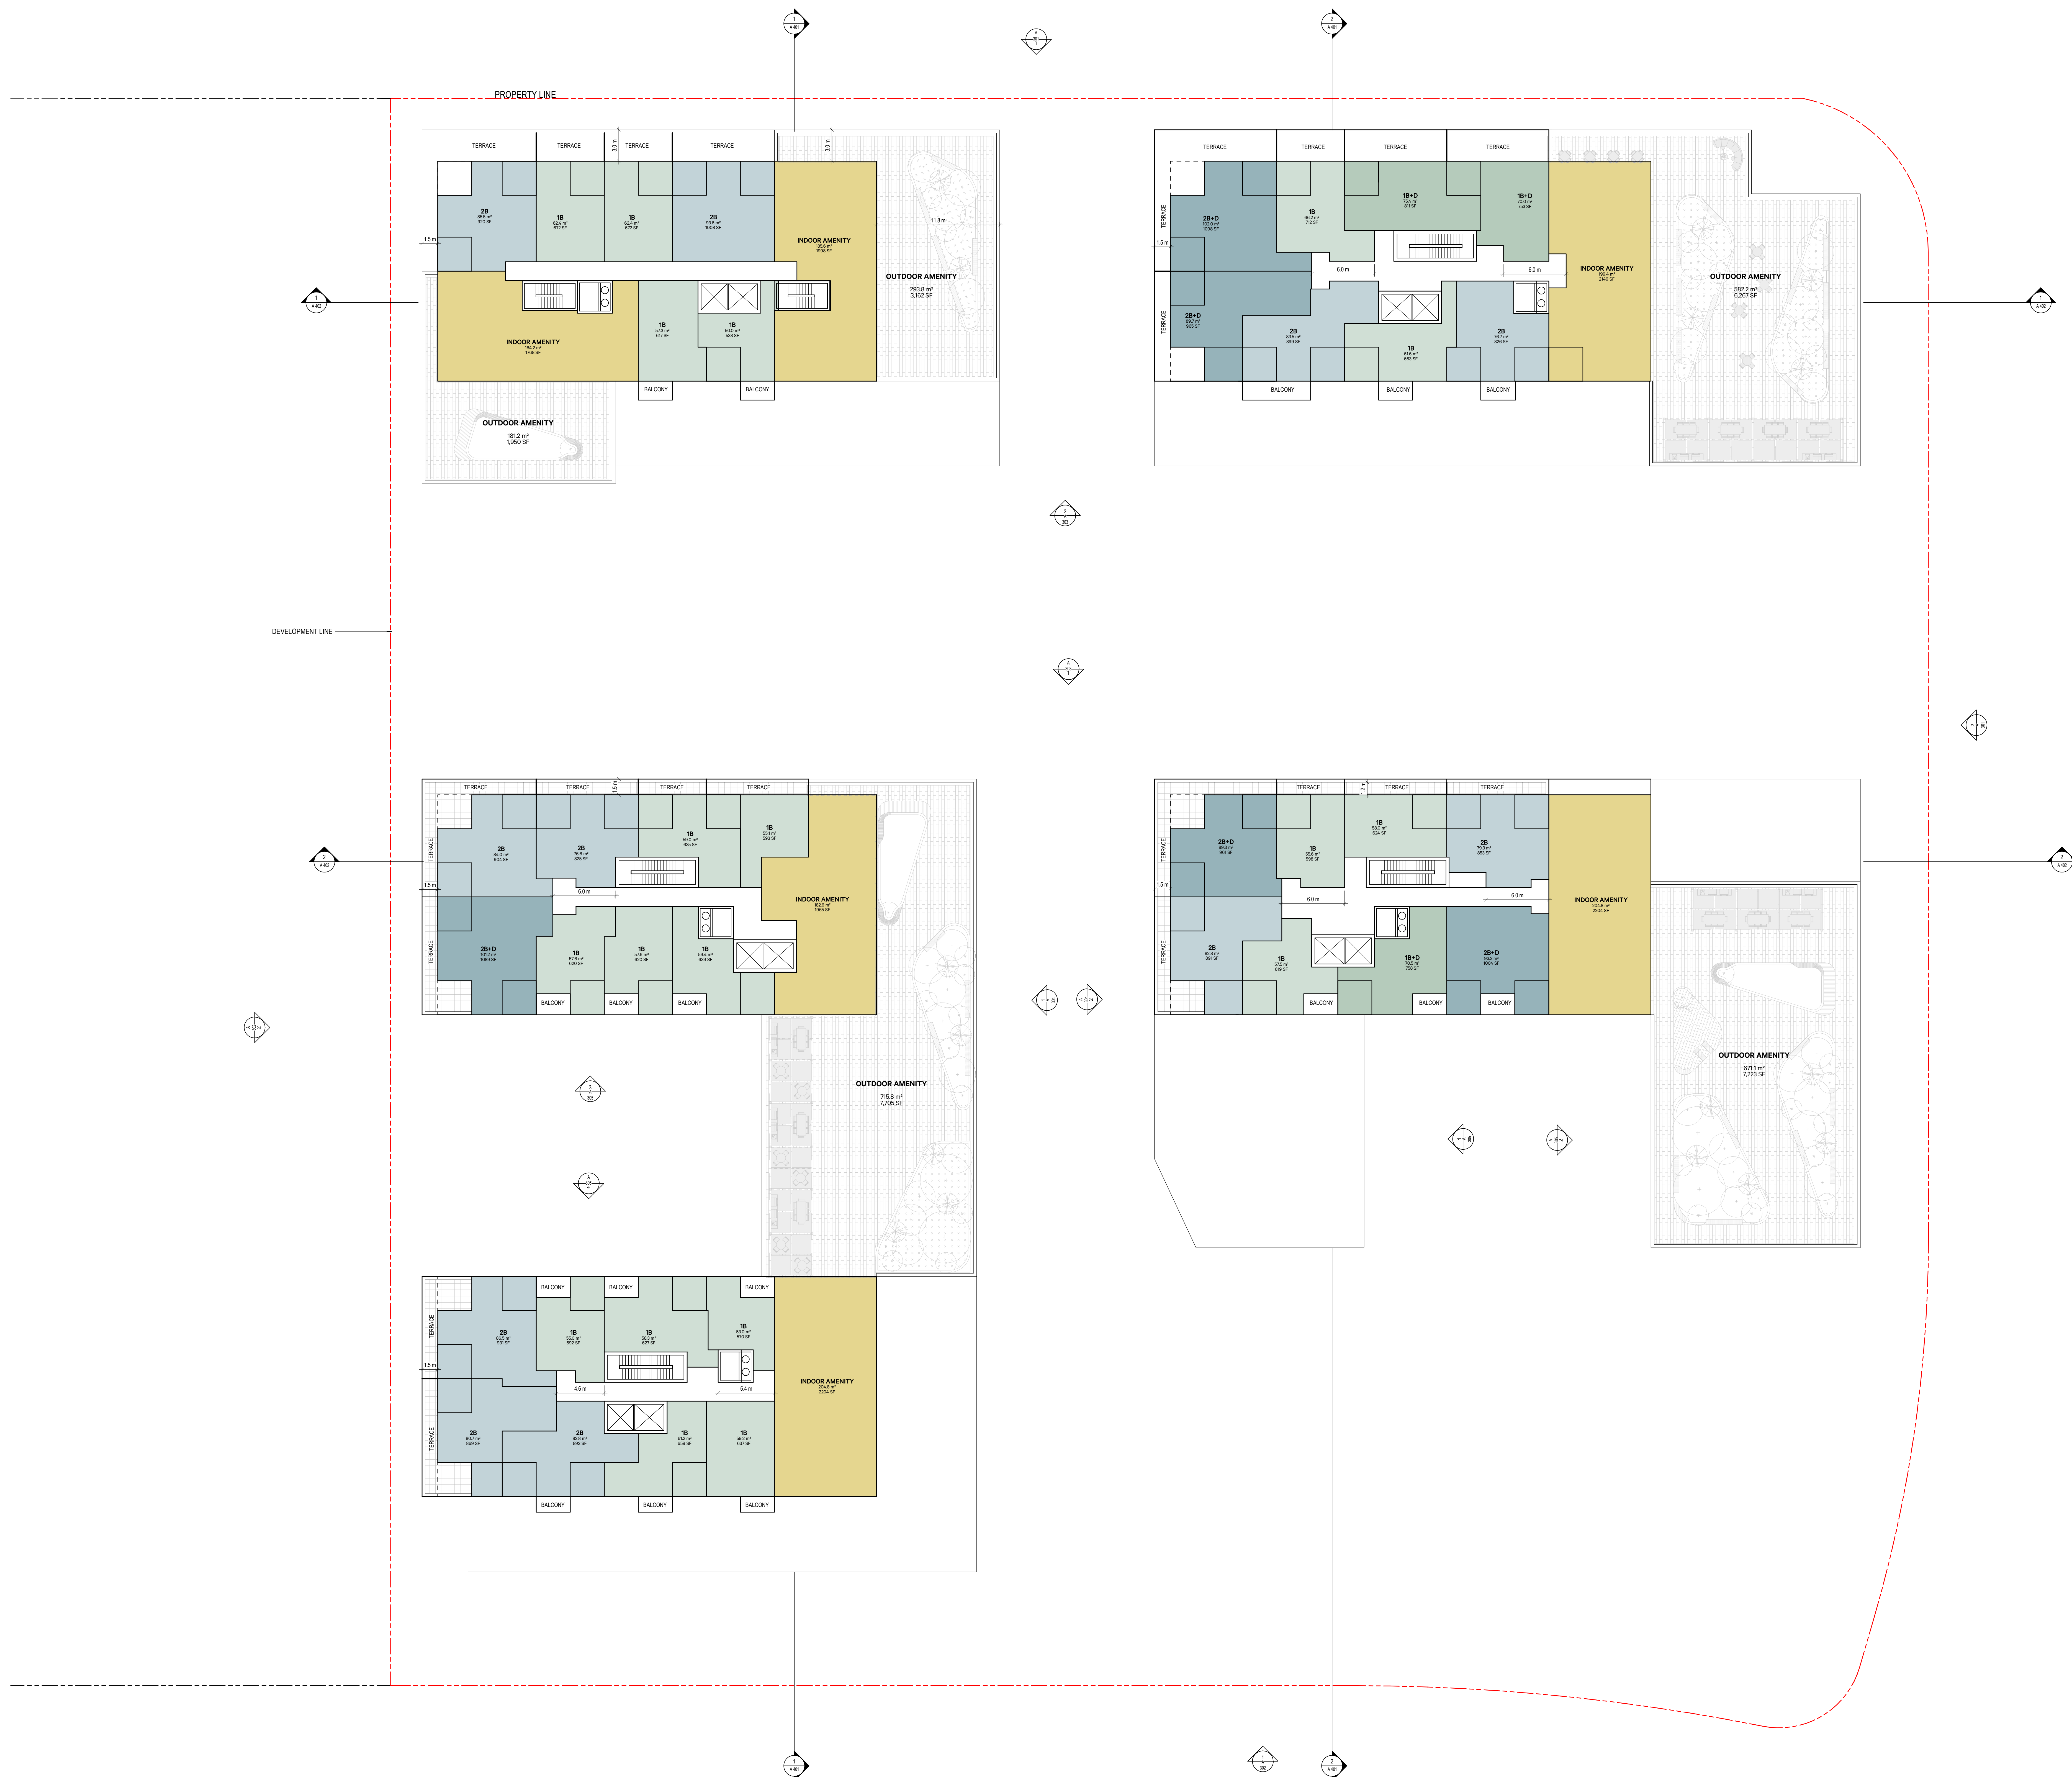

PERGOLA COMMONS

LEVEL 07 FLOOR PLAN

PROJECT DATE	1:200	01/18/18	DRAWN	CHECKED	AUTHOR
					CHECKER

A 204

2023-12-14 2:46:00 PM