


CLAIR RD E

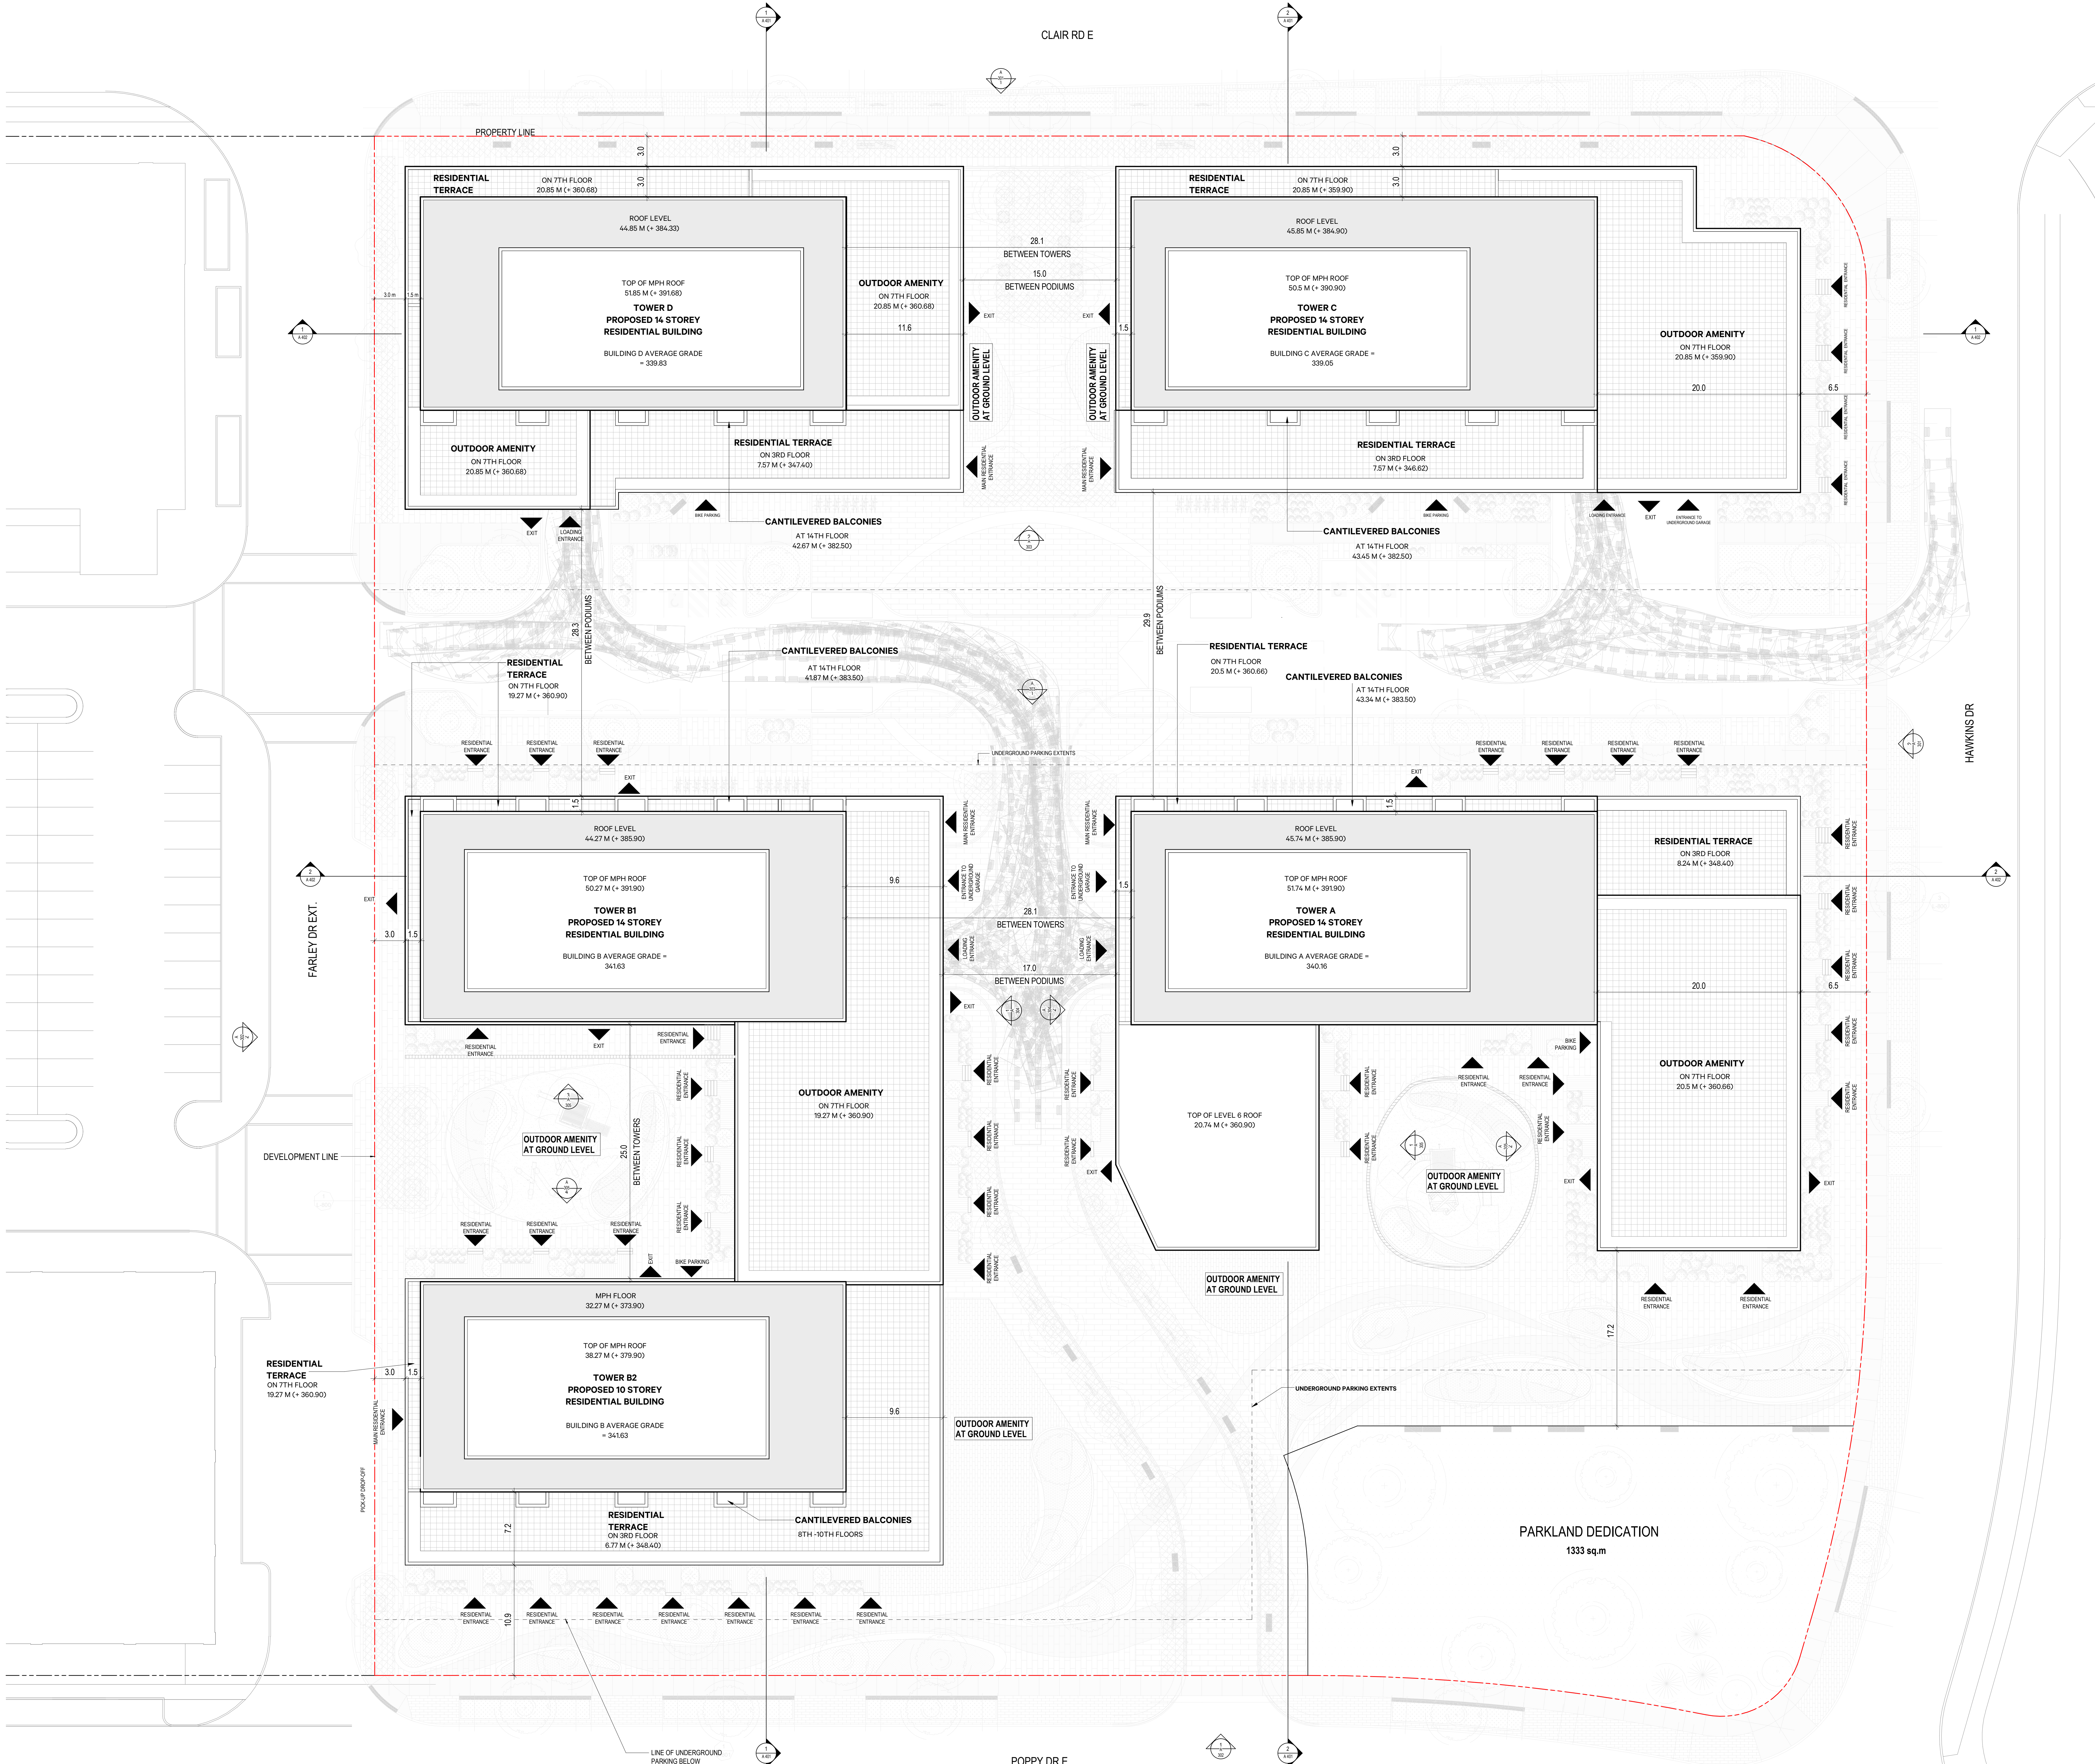

COPYRIGHT RESERVED THIS DESIGN AND DRAWINGS ARE THE EXCLUSIVE PROPERTY OF THE DESIGNER AND CANNOT BE USED FOR ANY PURPOSE WITHOUT THE WRITTEN CONSENT OF THE DESIGNER.
 THIS DRAWING IS NOT TO BE USED FOR CONSTRUCTION UNLESS ISSUED FOR THAT PURPOSE BY THE DESIGNER.
 PRIOR TO COMMENCEMENT OF THE WORK THE CONTRACTOR SHALL VERIFY ALL DIMENSIONS, DATA AND LEVELS TO IDENTIFY ANY ERRORS AND DISCREPANCIES AND REPORT ANY DISCREPANCIES BETWEEN THE DRAWING AND THE FIELD CONDITIONS DOCUMENTS AND BRING THESE ISSUES TO THE ATTENTION OF THE OWNER FOR CLARIFICATION.

NO.	DATE	REVISION / ISSUE
1	231215	Issued For ZBA Pre-Submission

NOTES



PERGOLA COMMONS

ROOF PLAN

PROJECT DATE	SCALE	DRAWN	CHECKED	AUTHOR
11/21/16	1:200			

A 104

2023-12-14 2:48:59 PM