


WATSON PARKWAY

TURNER FLEISCHER

Turner Fleischer Architects Inc.
67 Lesmill Road
Toronto, ON, M5B 2T8
1-416-425-2222
turnerfleischer.com

This drawing is an instrument of service, it is provided by and is the property of Turner Fleischer Architects Inc. The contractor must verify and accept responsibility for all dimensions and conditions on site and modify Turner Fleischer Architects Inc. of any variations from the supplied information. This drawing is not to be scaled. The architect is not responsible for the accuracy of survey, structural, mechanical, electrical, etc. information shown on this drawing. Refer to the appropriate consultant drawings before proceeding with the work. Contractor must conform to all applicable codes and requirements of all applicable building jurisdiction. The contractor working from drawings not specifically marked for Contractor must assume full responsibility and bear costs for any corrections or damages resulting from his work.

OUTDOOR AMENITY AT GROUND LEVEL

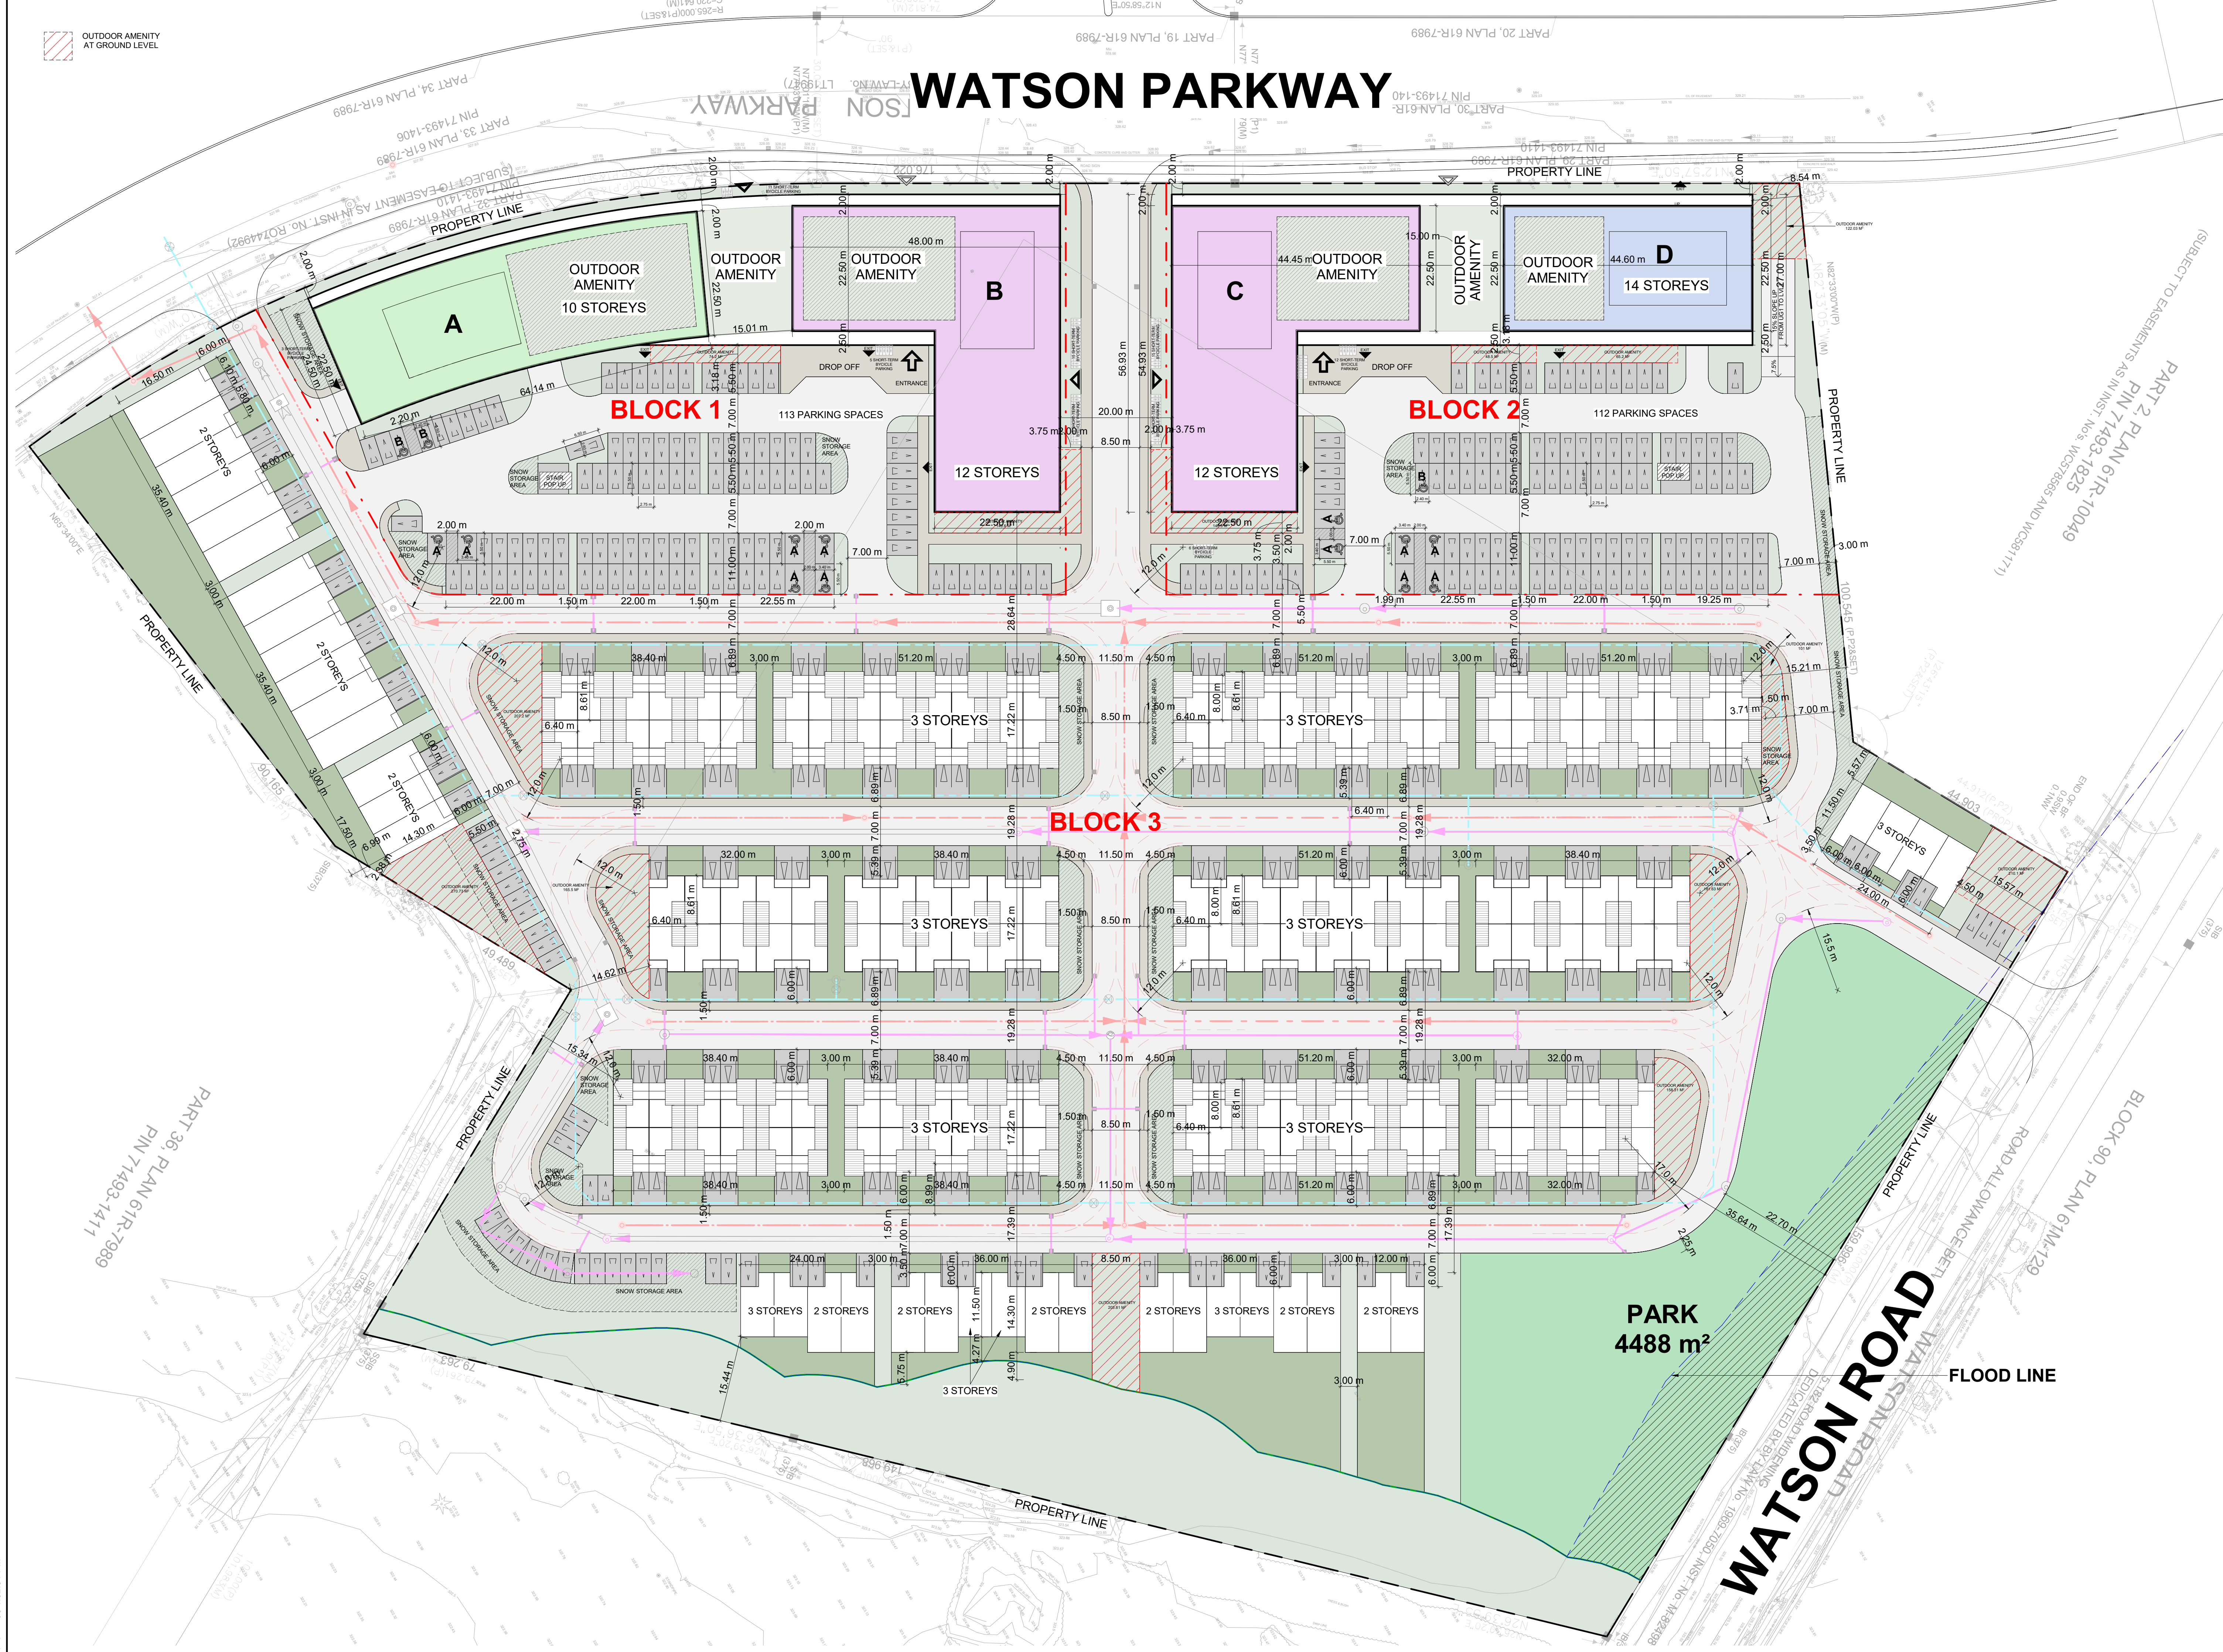

#	DATE	Revision	DESCRIPTION	BY
1		1		

TERCOT COMMUNITIES

PROJECT
Guelph Watson Holdings Inc.
115 WATSON PARKWAY, GUELPH, ON

DRAWING
SITE PLAN / ROOF PLAN

PROJECT NO.
22.028FS
PROJECT DATE
2023-10-23
DRAWN BY
AAF
CHECKED BY
AYU
SCALE
1 : 500



REV
RZ005
1

2023-11-03 1:52:51 PM