

This drawing, as an instrument of service, is provided by and is the property of Turner Fleischer Architects Inc. The contractor must verify and accept responsibility for all dimensions and conditions on site and must notify Turner Fleischer Architects Inc. of any variations from the supplied information. This drawing is not to be scaled. The architect is not responsible for the accuracy of survey, structural, mechanical, electrical, etc. information shown on this drawing. Refer to the appropriate consultants' drawings before proceeding with the work. Construction must conform to all applicable codes and requirements of all applicable governing jurisdictions. The contractor working from drawings not specifically marked "for Contractor" must assume full responsibility and bear costs for any corrections or damages resulting from his work.

EXTERIOR FINISH LEGEND

1	BRICK - WHITE
2	BRICK - GREY
3	METAL PANEL - BROWN
4	METAL PANEL - DARK GREY
5	METAL PANEL - GREY
6	METAL SIDING - WHITE
7	METAL SIDING - GREY
8	WOODEN PANEL - GREY
9	WOODEN PANEL - DARK GREY
10	CLEAR GLAZING
11	BALCONY GLAZING
12	MASONRY - GREY
13	MULLION - BROWN
14	MULLION - DARK GREY
15	RAILING - BROWN
16	RAILING - GREY
17	PRECAST CONCRETE - LIGHT GREY
18	METAL ROOF
19	SPANDREL




1 TH NORTH ELEVATION - TYPE A2 - E
RZ307 1:100



2 TH WEST ELEVATION - TYPE A2
RZ307 1:100



3 TH WEST ELEVATION - TYPE A1
RZ307 1:100

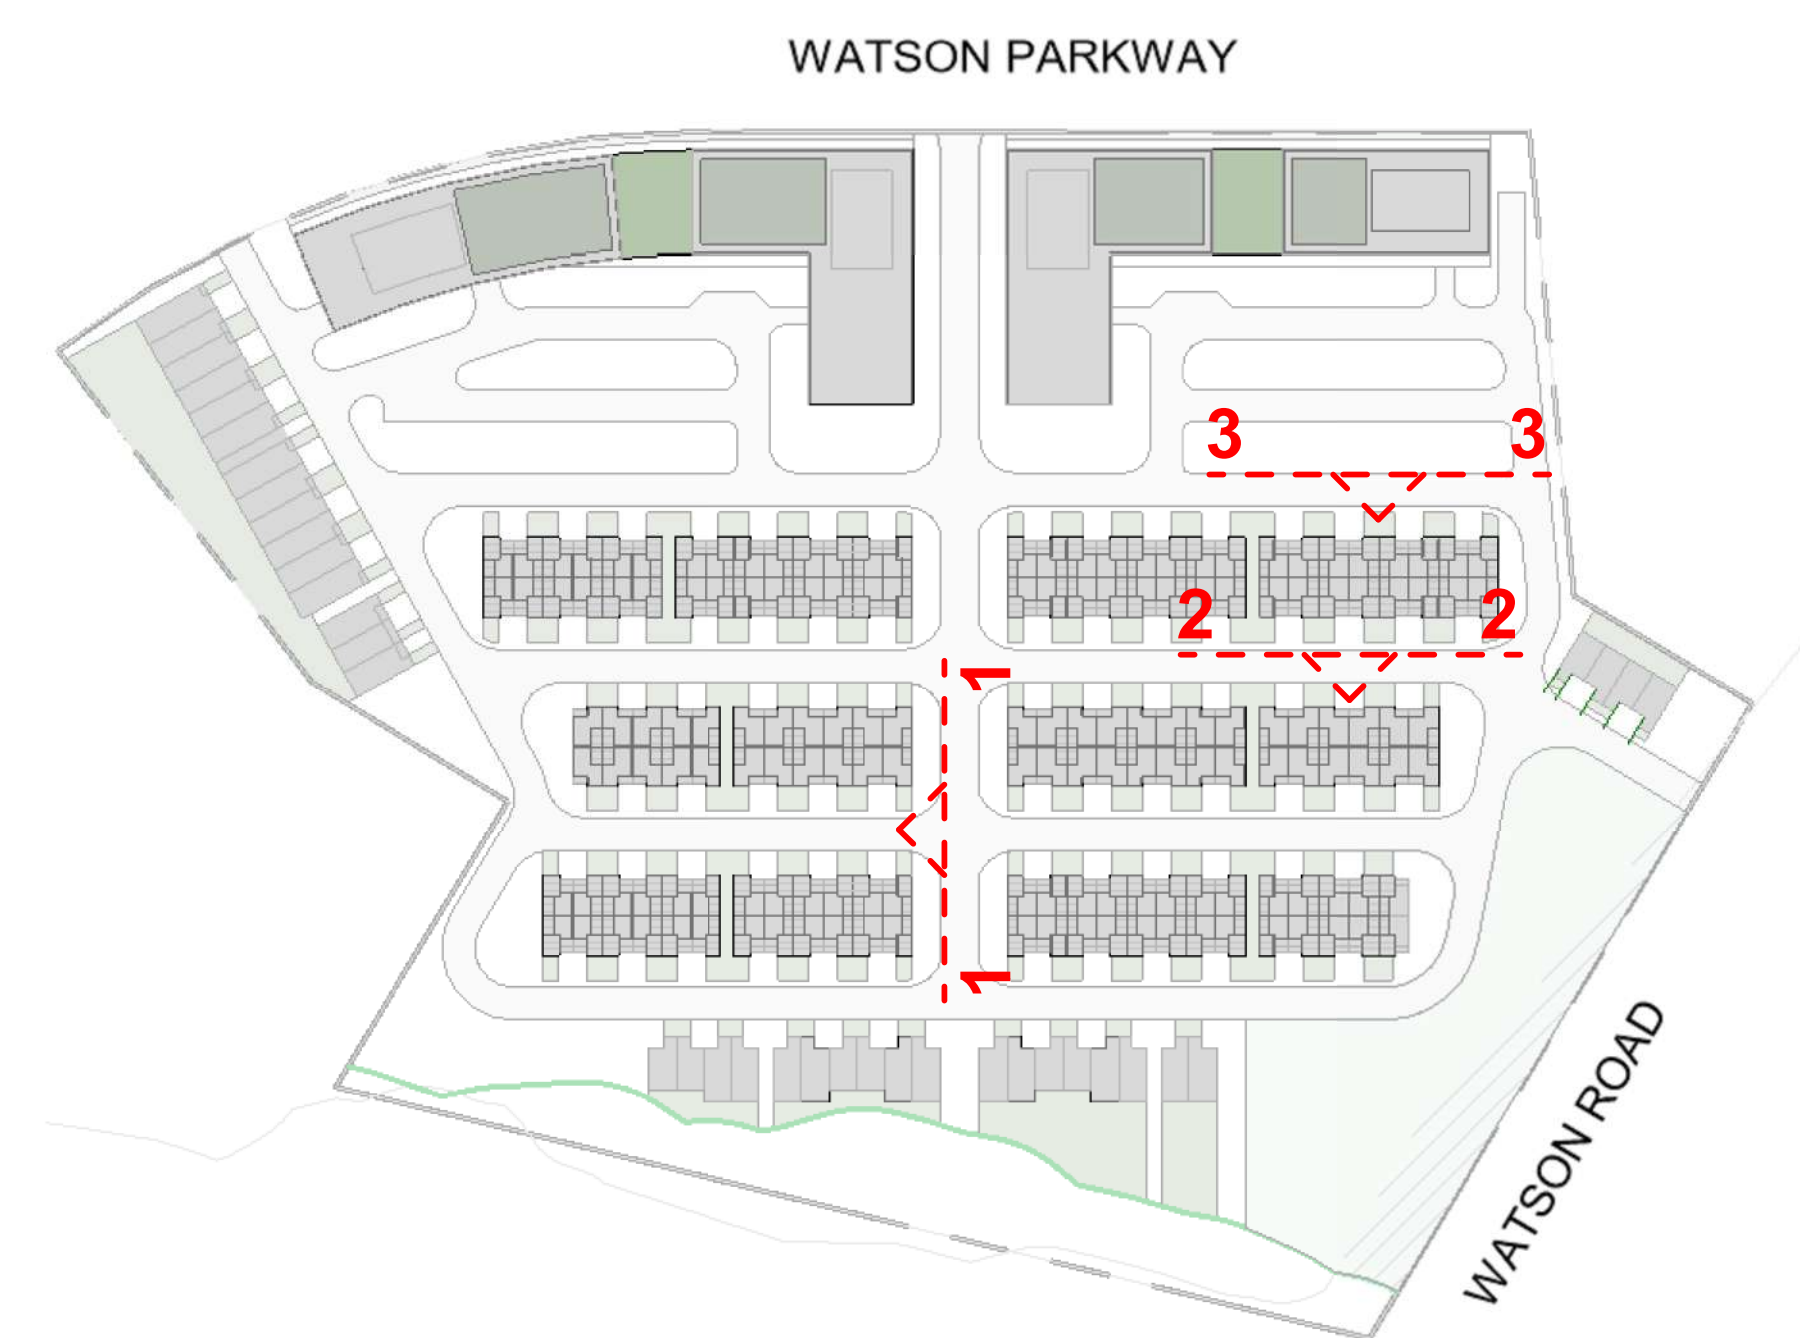

PROJECT
Guelph Watson Holdings Inc.
115 WATSON PARKWAY, GUELPH, ON

DRAWING
ELEVATIONS

PROJECT NO.
22.028FS
PROJECT DATE
2023-10-23
DRAWN BY
VVA
CHECKED BY
AYU
SCALE
As indicated

