


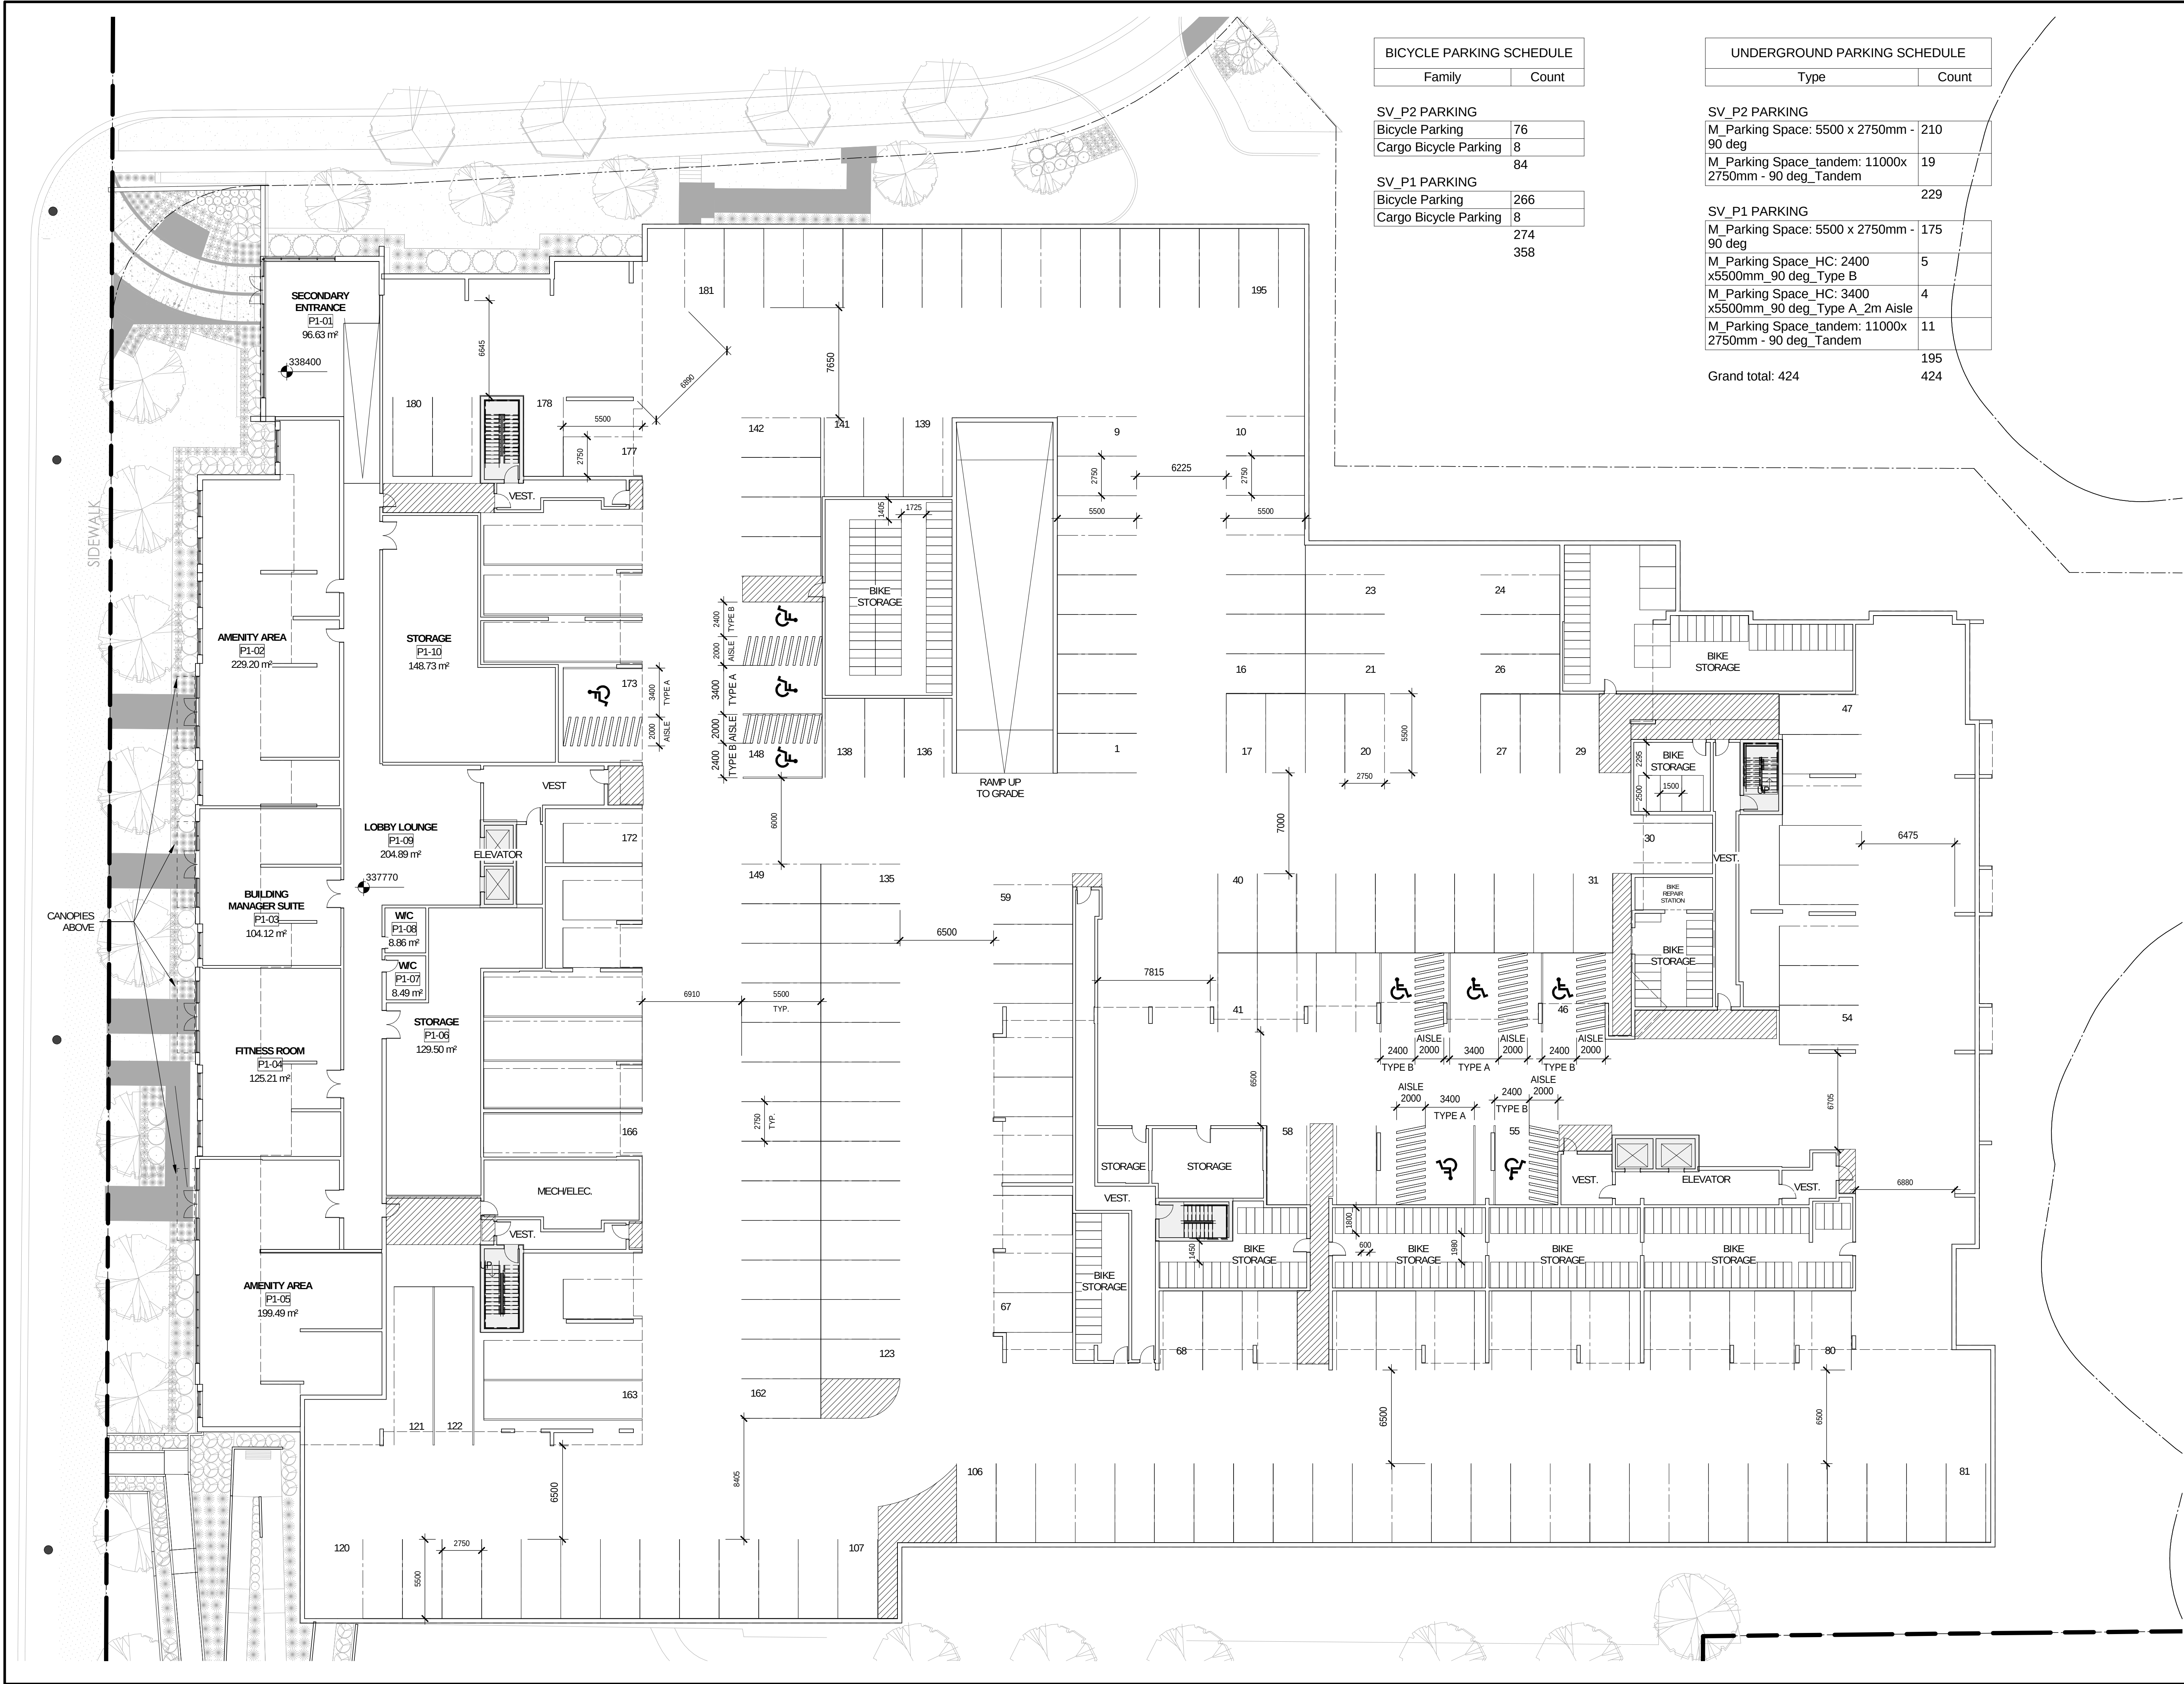

BICYCLE PARKING SCHEDULE

Family	Count
SV_P2 PARKING	
Bicycle Parking	76
Cargo Bicycle Parking	8
	84

SV_P1 PARKING	
Bicycle Parking	266
Cargo Bicycle Parking	8
	274
	358

UNDERGROUND PARKING SCHEDULE


Type	Count
SV_P2 PARKING	
M_Parking Space: 5500 x 2750mm - 90 deg	210
M_Parking Space_tandem: 11000x 2750mm - 90 deg_Tandem	19
	229

SV_P1 PARKING	
M_Parking Space: 5500 x 2750mm - 90 deg	175
M_Parking Space_HC: 2400 x5500mm_90 deg_Type B	5
M_Parking Space_HC: 3400 x5500mm_90 deg_Type A_2m Aisle	4
M_Parking Space_tandem: 11000x 2750mm - 90 deg_Tandem	11
	195

Grand total: 424 424



Kasian Architecture
Ontario Incorporated
85 Hanna Avenue, Suite 300
Toronto, ON Canada M8K 3S3
T 416 583 3000 F 416 583 3010
www.kasian.com

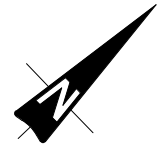

3	2022-05-03	RE-ISSUED FOR REZONING	
2	2021-08-26	RE-ISSUED FOR REZONING	
1	2021-08-12	ISSUED FOR REZONING	
REV	YYYY-MM-DD	REVISION / DRAWING ISSUE	REVIEW

CONSULTANT

PERMIT STAMP

SEAL

THIS DRAWING, AS AN INSTRUMENT OF SERVICE, IS THE PROPERTY OF KASIAN ARCHITECTURE ONTARIO INCORPORATED. THE COPYRIGHT IN THE SAME BEING RESERVED TO THEM. NO REPRODUCTION IS ALLOWED WITHOUT THE PERMISSION OF KASIAN ARCHITECTURE ONTARIO INCORPORATED AND WHEN MADE MUST BEAR ITS NAME.

THIS DRAWING IS NOT TO BE SCALED. THE CONTRACTOR IS TO VERIFY DIMENSIONS AND DATA NOTED HEREIN WITH THE CONDITIONS ON SITE AND IS RESPONSIBLE FOR REPORTING ANY DISCREPANCY TO KASIAN ARCHITECTURE ONTARIO INCORPORATED FOR ADJUSTMENT.

PROJECT

1250 GORDON STREET - MASTER

GUELPH, ONTARIO, CANADA

DRAWING TITLE

FLOOR PLAN - LEVEL P1

DRAWING ISSUE

RE-ISSUED FOR REZONING

PROJECT NO.	PLOT DATE	2022-06-10	DRAWN	Author
201233	SCALE	1 : 200	REVIEWED	Checker

DRAWING NO.	A-102	REVISION	3
-------------	-------	----------	---



3	2022-05-03	RE-ISSUED FOR REZONING	
2	2021-08-26	RE-ISSUED FOR REZONING	
1	2021-08-12	ISSUED FOR REZONING	
REV.	YYYY-MM-DD	REVISION / DRAWING ISSUE	REVIEW

PERMIT STAMP

SEAL

THIS DRAWING, AS AN INSTRUMENT OF SERVICE, IS THE PROPERTY OF KASIAN ARCHITECTURE INTERIOR DESIGN AND PLANNING LTD. THE COPYRIGHT IN THE SAME BEING RESERVED TO THEM. NO REPRODUCTION IS ALLOWED WITHOUT THE PERMISSION OF KASIAN ARCHITECTURE INTERIOR DESIGN AND PLANNING LTD AND WHEN MADE MUST BEAR ITS NAME.

THIS DRAWING IS NOT TO BE SCALED. THE CONTRACTOR IS TO VERIFY DIMENSIONS AND DATA NOTED HEREIN WITH THE CONDITIONS ON SITE AND IS RESPONSIBLE FOR REPORTING ANY DISCREPANCY TO KASIAN ARCHITECTURE INTERIOR DESIGN AND PLANNING LTD FOR ADJUSTMENT.

PROJECT

1250 GORDON STREET - MASTER

GUELPH, ONTARIO, CANADA

DRAWING TITLE

FLOOR PLAN - LEVEL 1


DRAWING ISSUE

RE-ISSUED FOR REZONING

PROJECT NO. 201233	PLOT DATE 2022-06-10	DRAWN Author
	SCALE 1 : 200	REVIEWED Checker
DRAWING NO. 1-100		REVISION

A-103

REVISED

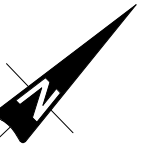[illegible]

PERMIT STAMP

SEAL

THIS DRAWING, AS AN INSTRUMENT OF SERVICE, IS THE PROPERTY OF KASIAN ARCHITECTURE ONTARIO INCORPORATED, THE COPYRIGHT IN THE SAME BEING RESERVED TO THEM. NO REPRODUCTION IS ALLOWED WITHOUT THE PERMISSION OF KASIAN ARCHITECTURE ONTARIO INCORPORATED AND WHEN MADE MUST BEAR ITS NAME.

THIS DRAWING IS NOT TO BE SCALED. THE CONTRACTOR IS TO VERIFY DIMENSIONS AND DATA NOTED HEREIN WITH THE CONDITIONS ON SITE AND IS RESPONSIBLE FOR REPORTING ANY DISCREPANCY TO KASIAN ARCHITECTURE ONTARIO INCORPORATED FOR ADJUSTMENT.

PROJECT

1250 GORDON STREET - MASTER

GUELPH, ONTARIO, CANADA



DRAWING TITLE


FLOOR PLAN - LEVEL 2

DRAWING ISSUE

RE-ISSUED FOR REZONING

PROJECT NO. 201233	PLOT DATE 2022-06-10	DRAWN Author
	SCALE 1 : 200	REVIEWED Checker
DRAWING NO. A-104		REVISION 2

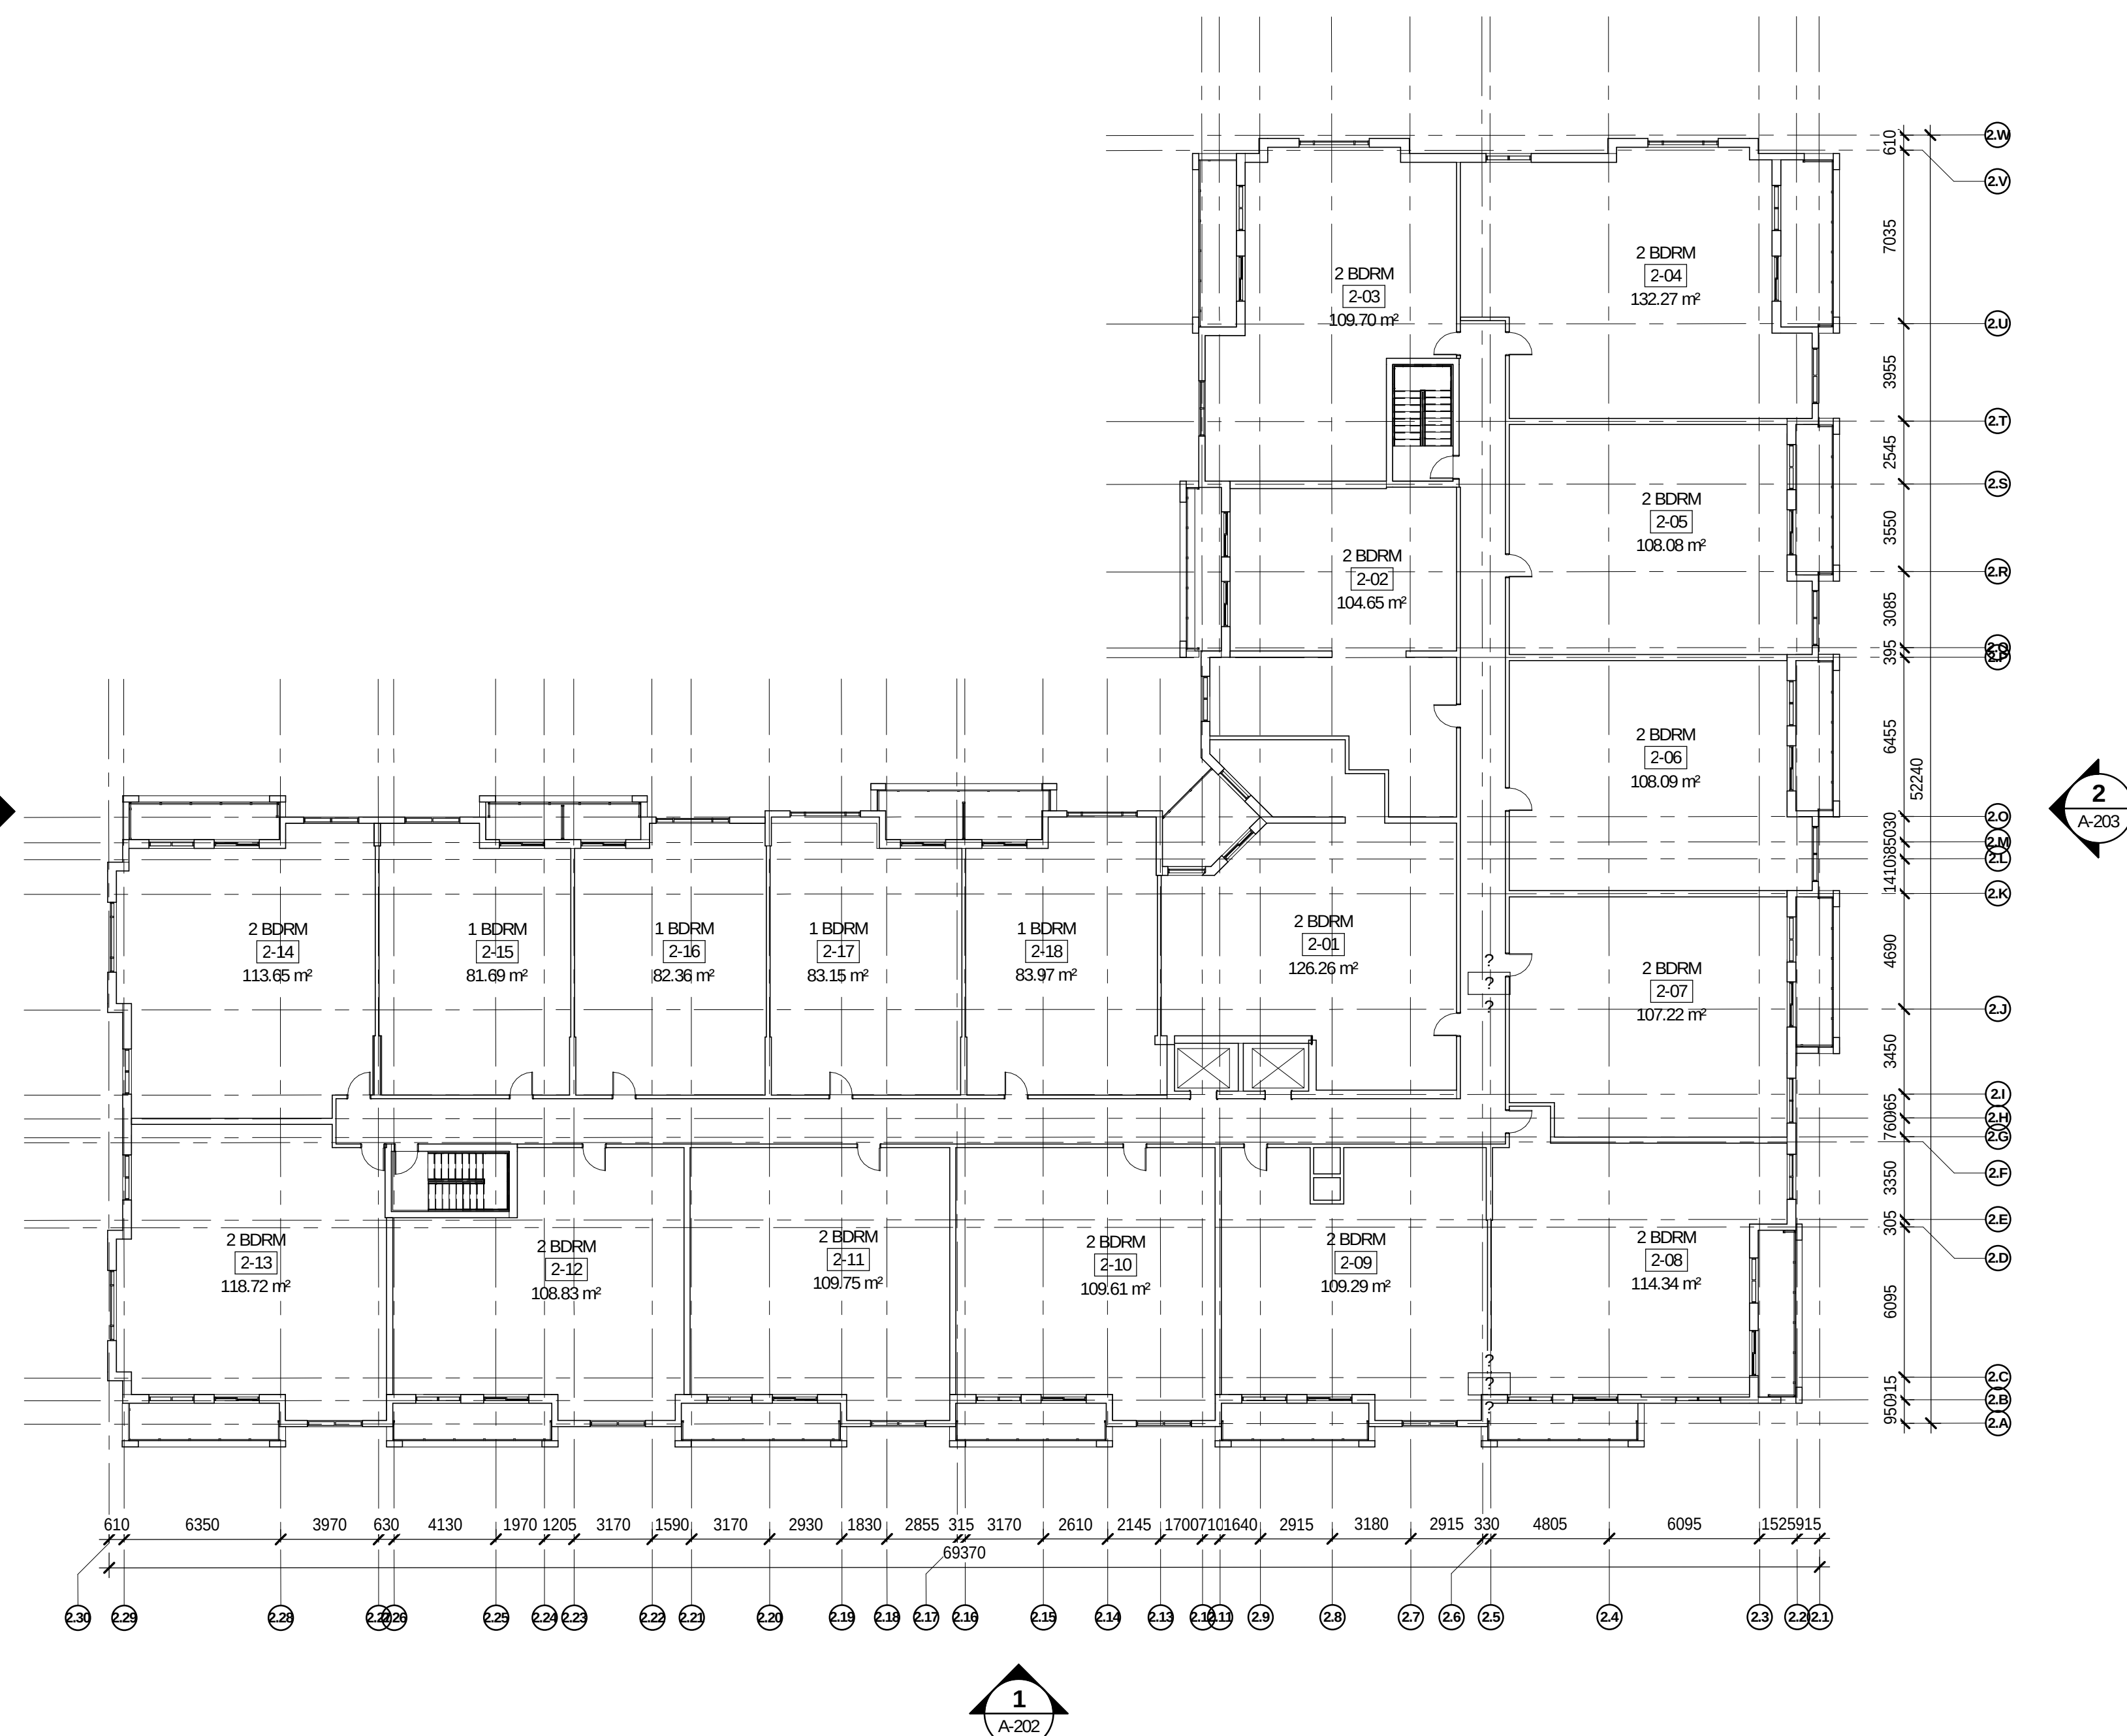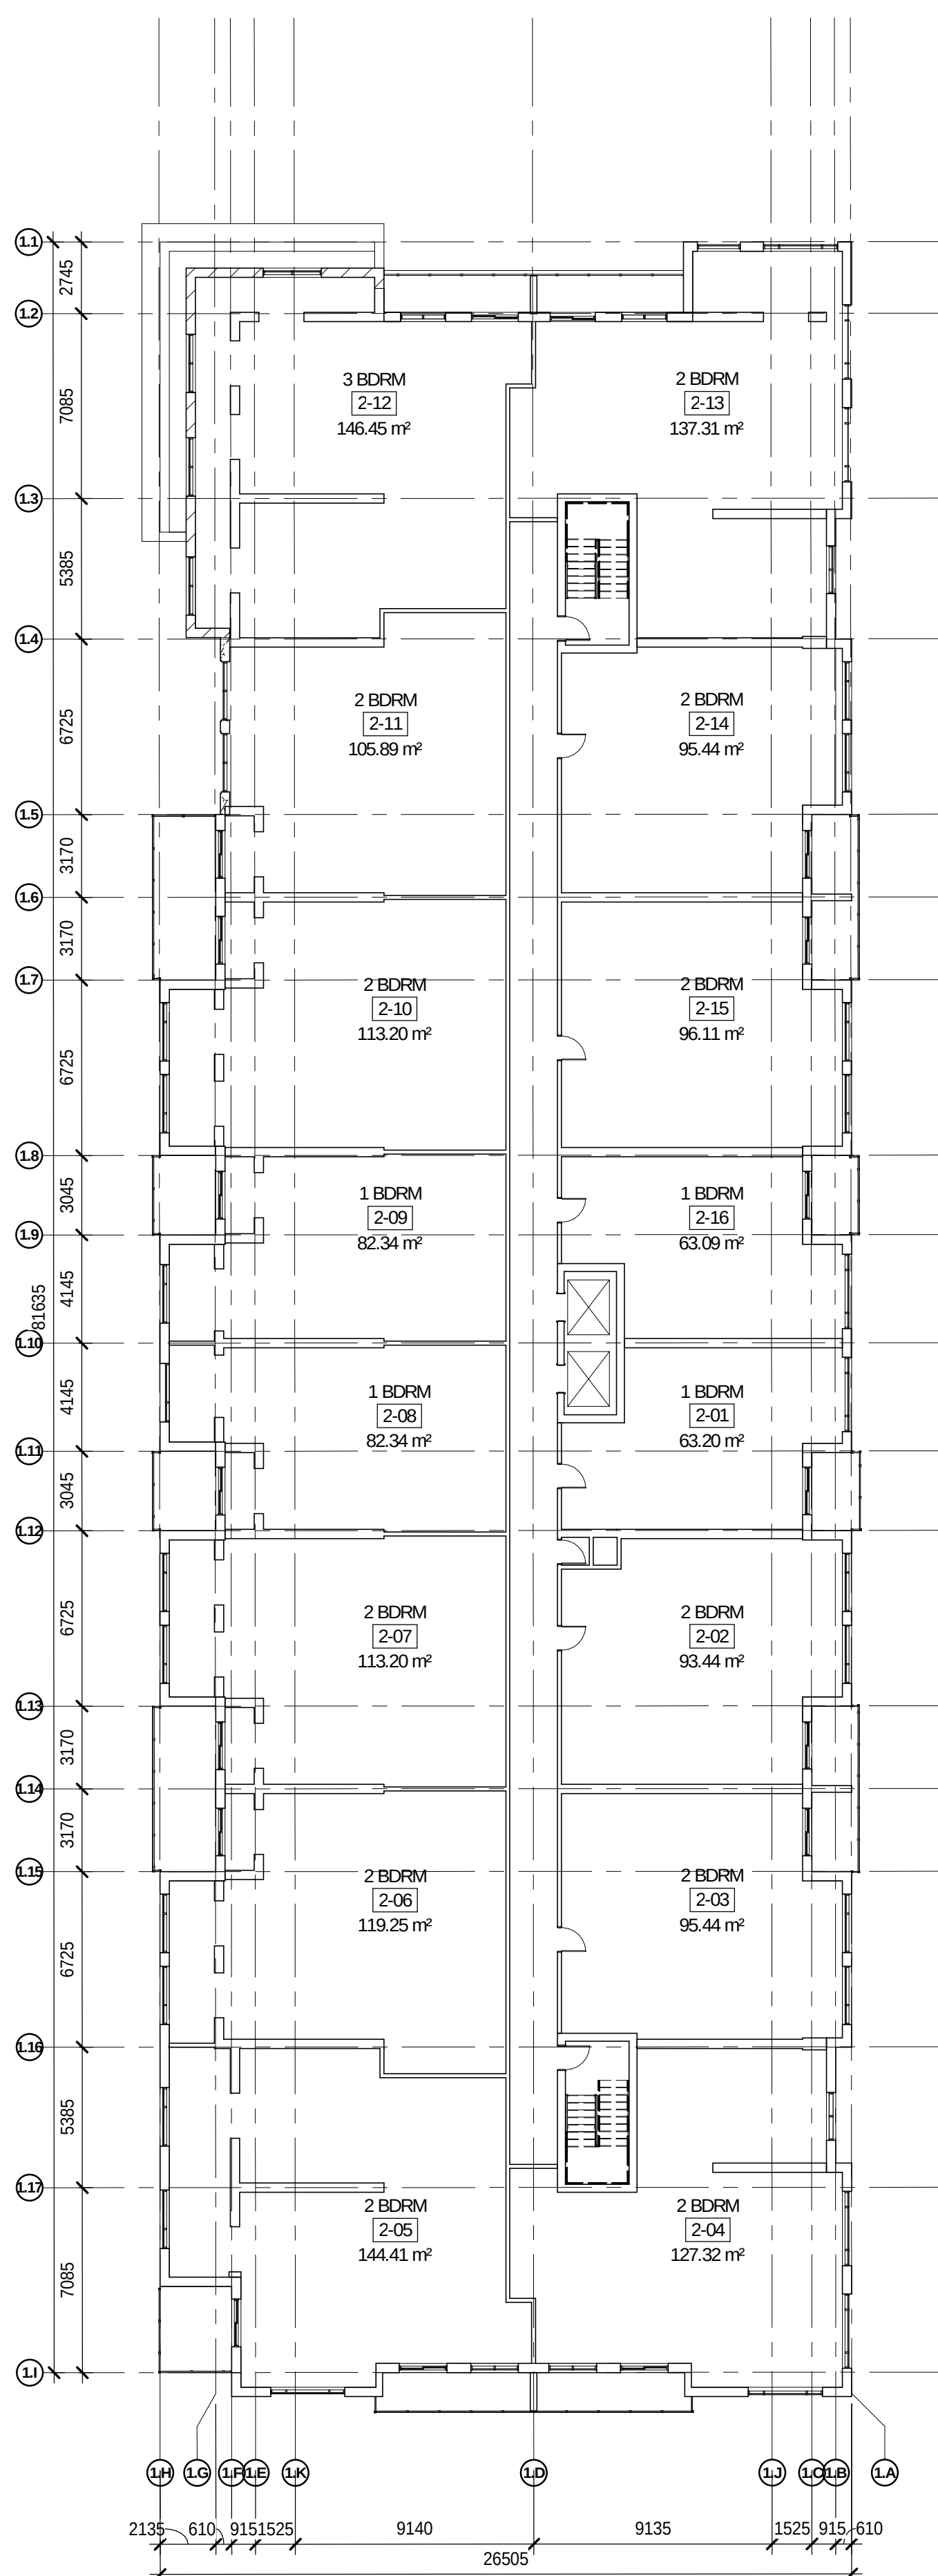

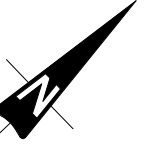[illegible]

CONSULTANT

PERMIT STAMP

SEAL

THIS DRAWING, AS AN INSTRUMENT OF SERVICE, IS THE PROPERTY OF KASIAN ARCHITECTURE ONTARIO INCORPORATED, THE COPYRIGHT IN THE SAME BEING RESERVED TO THEM. NO REPRODUCTION IS ALLOWED WITHOUT THE PERMISSION OF KASIAN ARCHITECTURE ONTARIO INCORPORATED AND WHEN MADE MUST BEAR ITS NAME.

THIS DRAWING IS NOT TO BE SCALED. THE CONTRACTOR IS TO VERIFY DIMENSIONS AND DATA NOTED HEREIN WITH THE CONDITIONS ON SITE AND IS RESPONSIBLE FOR REPORTING ANY DISCREPANCY TO KASIAN ARCHITECTURE ONTARIO INCORPORATED FOR ADJUSTMENT.

PROJECT

1250 GORDON STREET - MASTER

GUELPH, ONTARIO, CANADA



DRAWING TITLE


FLOOR PLAN - LEVEL 3

DRAWING ISSUE

RE-ISSUED FOR REZONING

PROJECT NO. 2012233	PLOT DATE 2022-06-10	DRAWN Author
	SCALE 1 : 200	REVIEWED Checker
DRAWING NO. A-105		REVISION 2

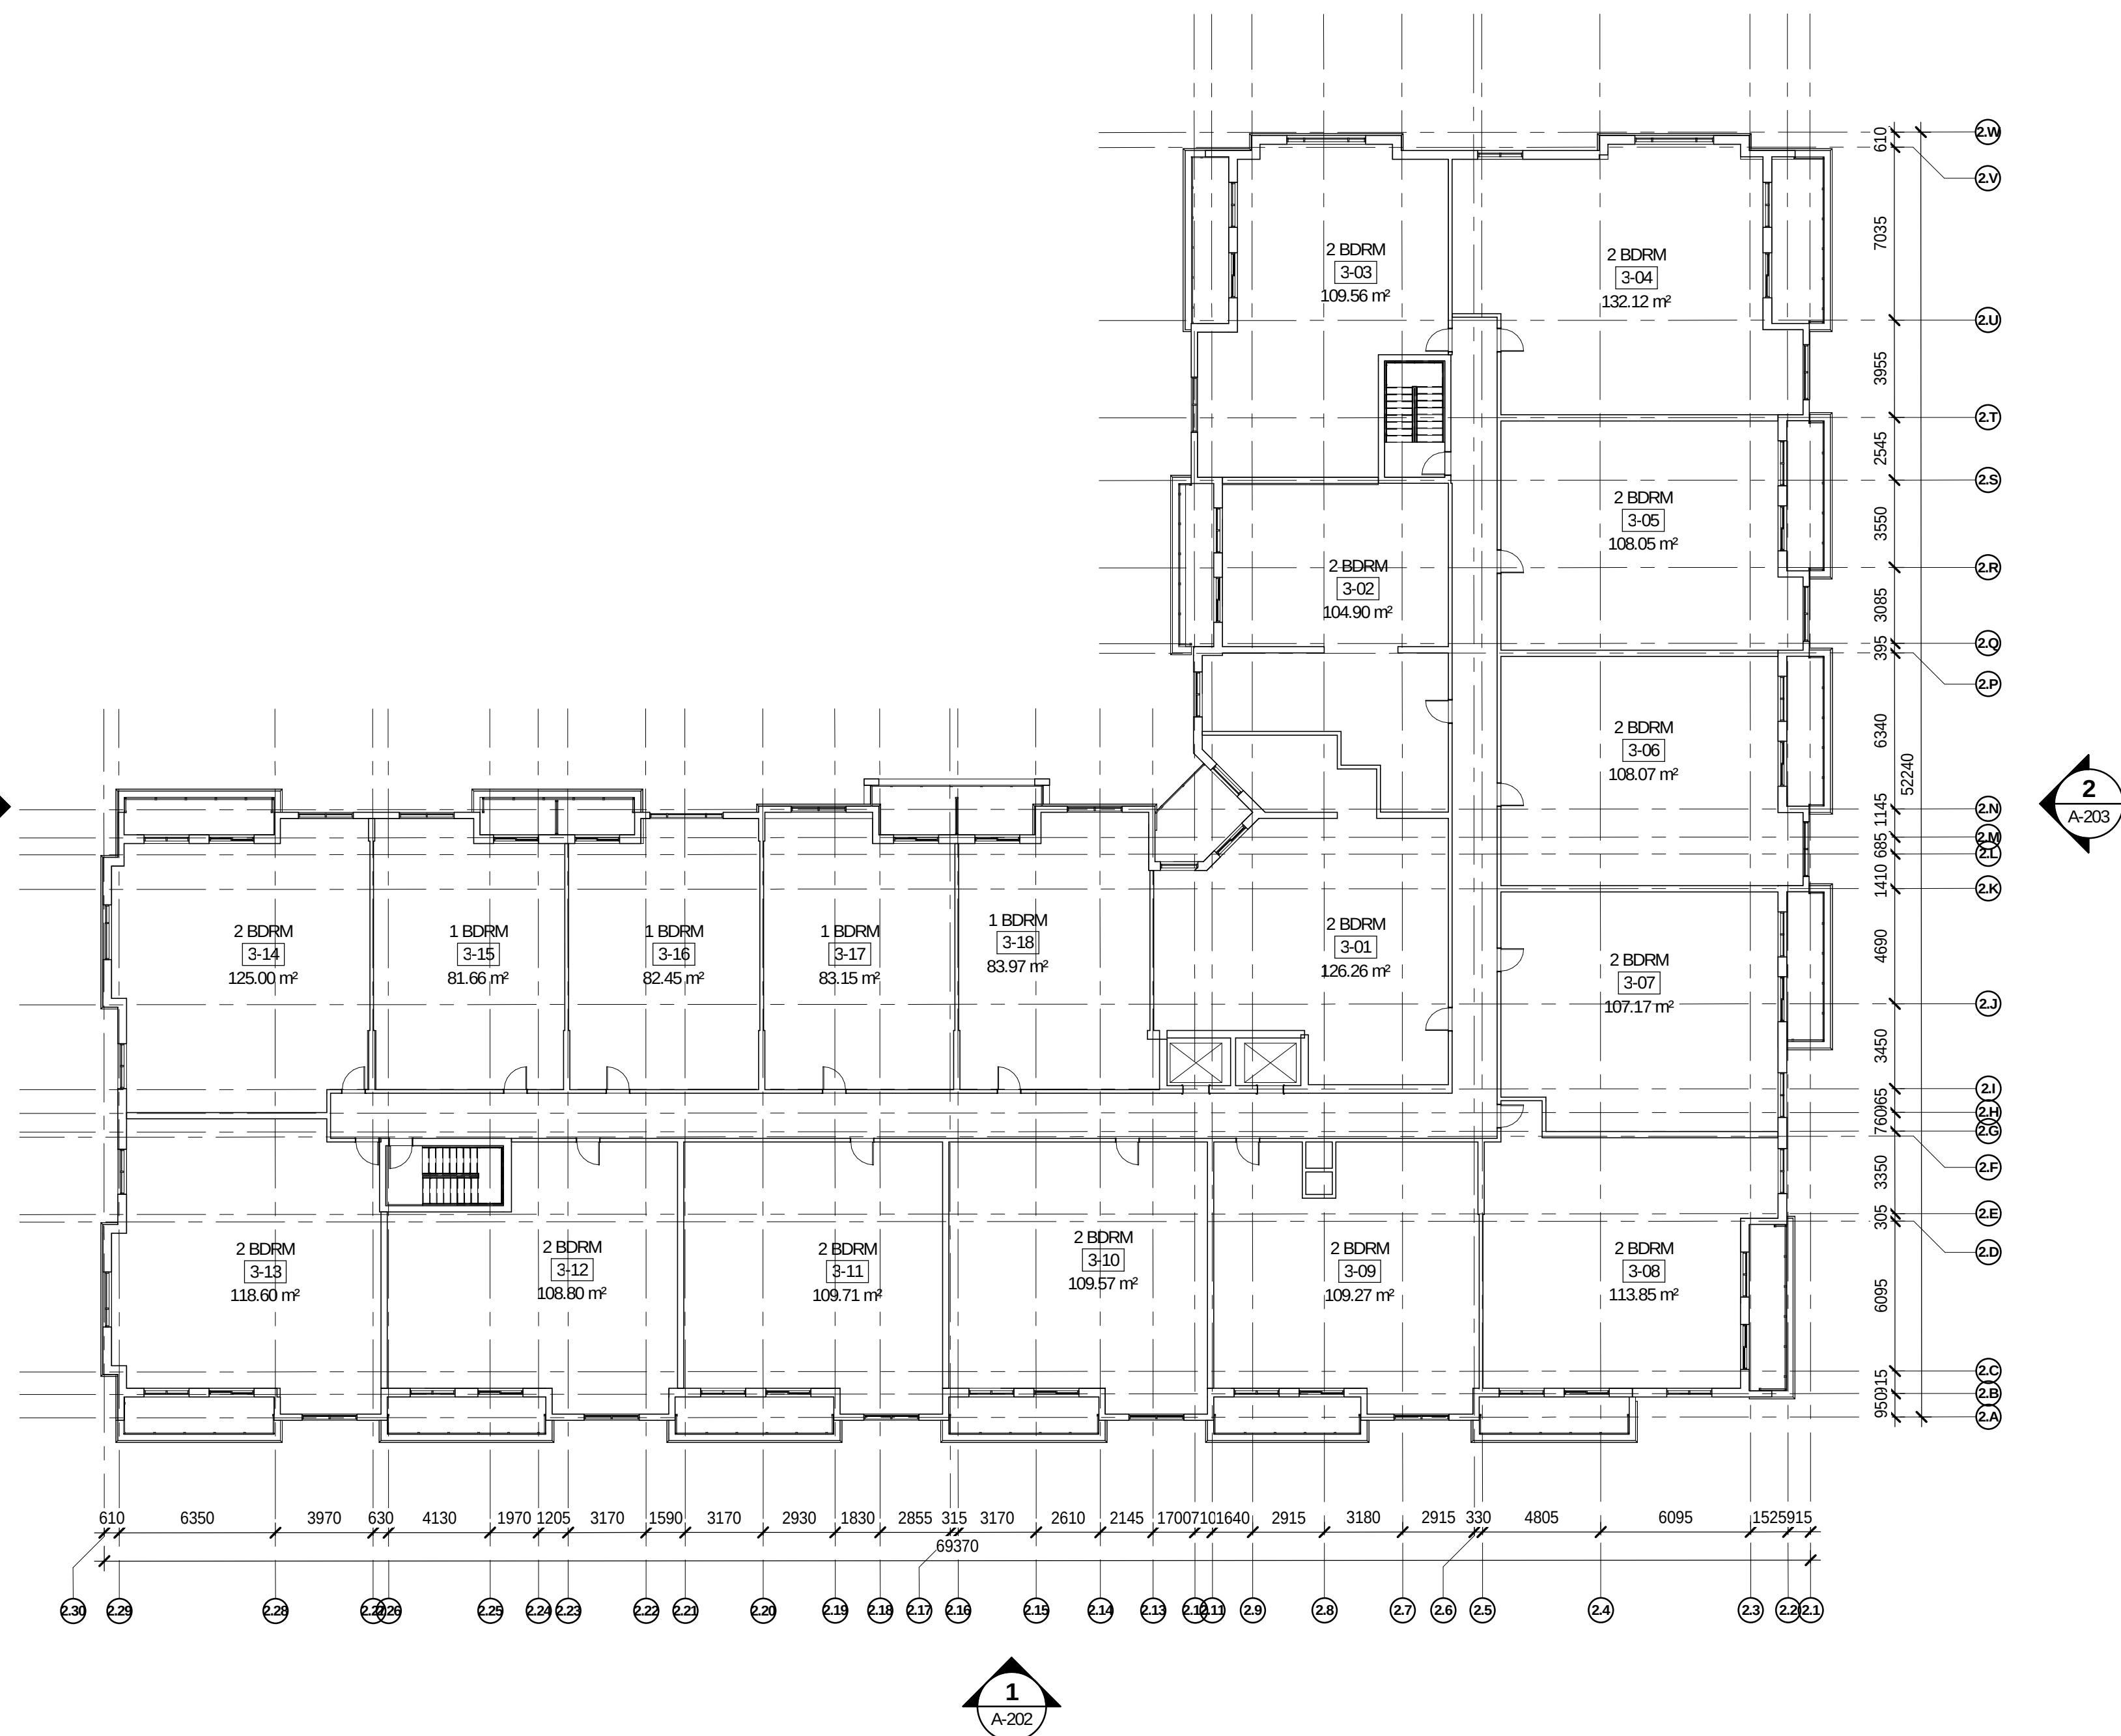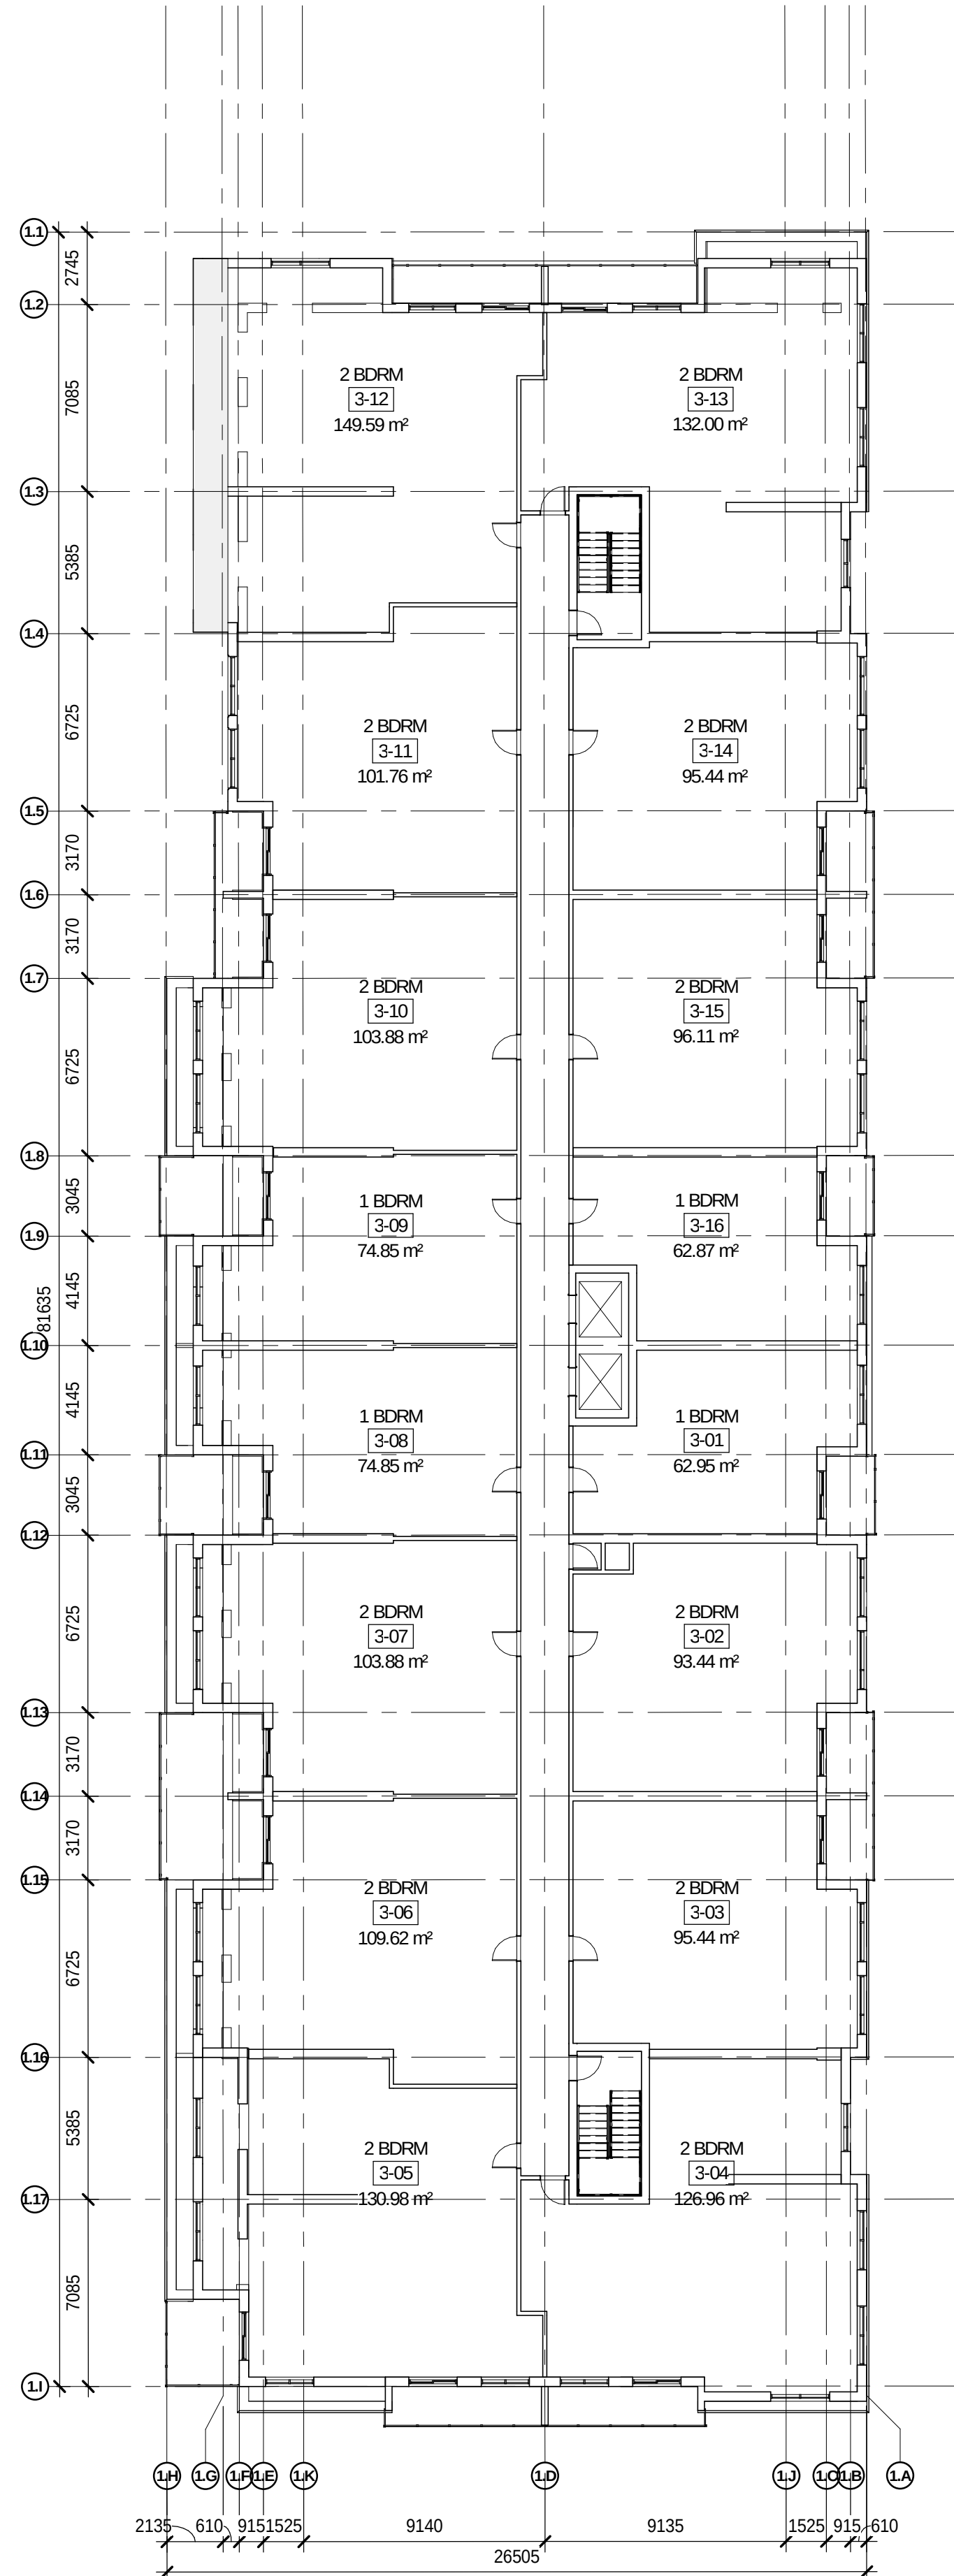

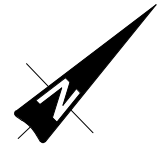

REV	DATE	DESCRIPTION	BY	CHKD	APPD
2	2022-05-03	RE-ISSUED FOR REZONING			
1	2021-08-12	ISSUED FOR REZONING			
REV	YYYY-MM-DD	REVISION / DRAWING ISSUE			REVIEW

CONSULTANT

PERMIT STAMP

SEAL

THIS DRAWING, AS AN INSTRUMENT OF SERVICE, IS THE PROPERTY OF KASIAN ARCHITECTURE ONTARIO INCORPORATED. THE COPYRIGHT IN THE SAME BEING RESERVED TO THEM. NO REPRODUCTION IS ALLOWED WITHOUT THE PERMISSION OF KASIAN ARCHITECTURE ONTARIO INCORPORATED AND WHEN MADE MUST BEAR ITS NAME.

THIS DRAWING IS NOT TO BE SCALED. THE CONTRACTOR IS TO VERIFY DIMENSIONS AND DATA NOTED HEREIN WITH THE CONDITIONS ON SITE AND IS RESPONSIBLE FOR REPORTING ANY DISCREPANCY TO KASIAN ARCHITECTURE ONTARIO INCORPORATED FOR ADJUSTMENT.

PROJECT

1250 GORDON STREET - MASTER

GUELPH, ONTARIO, CANADA

DRAWING TITLE



FLOOR PLAN - LEVEL 4-5

DRAWING ISSUE

RE-ISSUED FOR REZONING

PROJECT NO.	PLOT DATE	2022-06-10	DRAWN	Author
201233	SCALE	1 : 200	REVIEWED	Checker

DRAWING NO.	A-106	REVISION	2
-------------	--------------	----------	----------

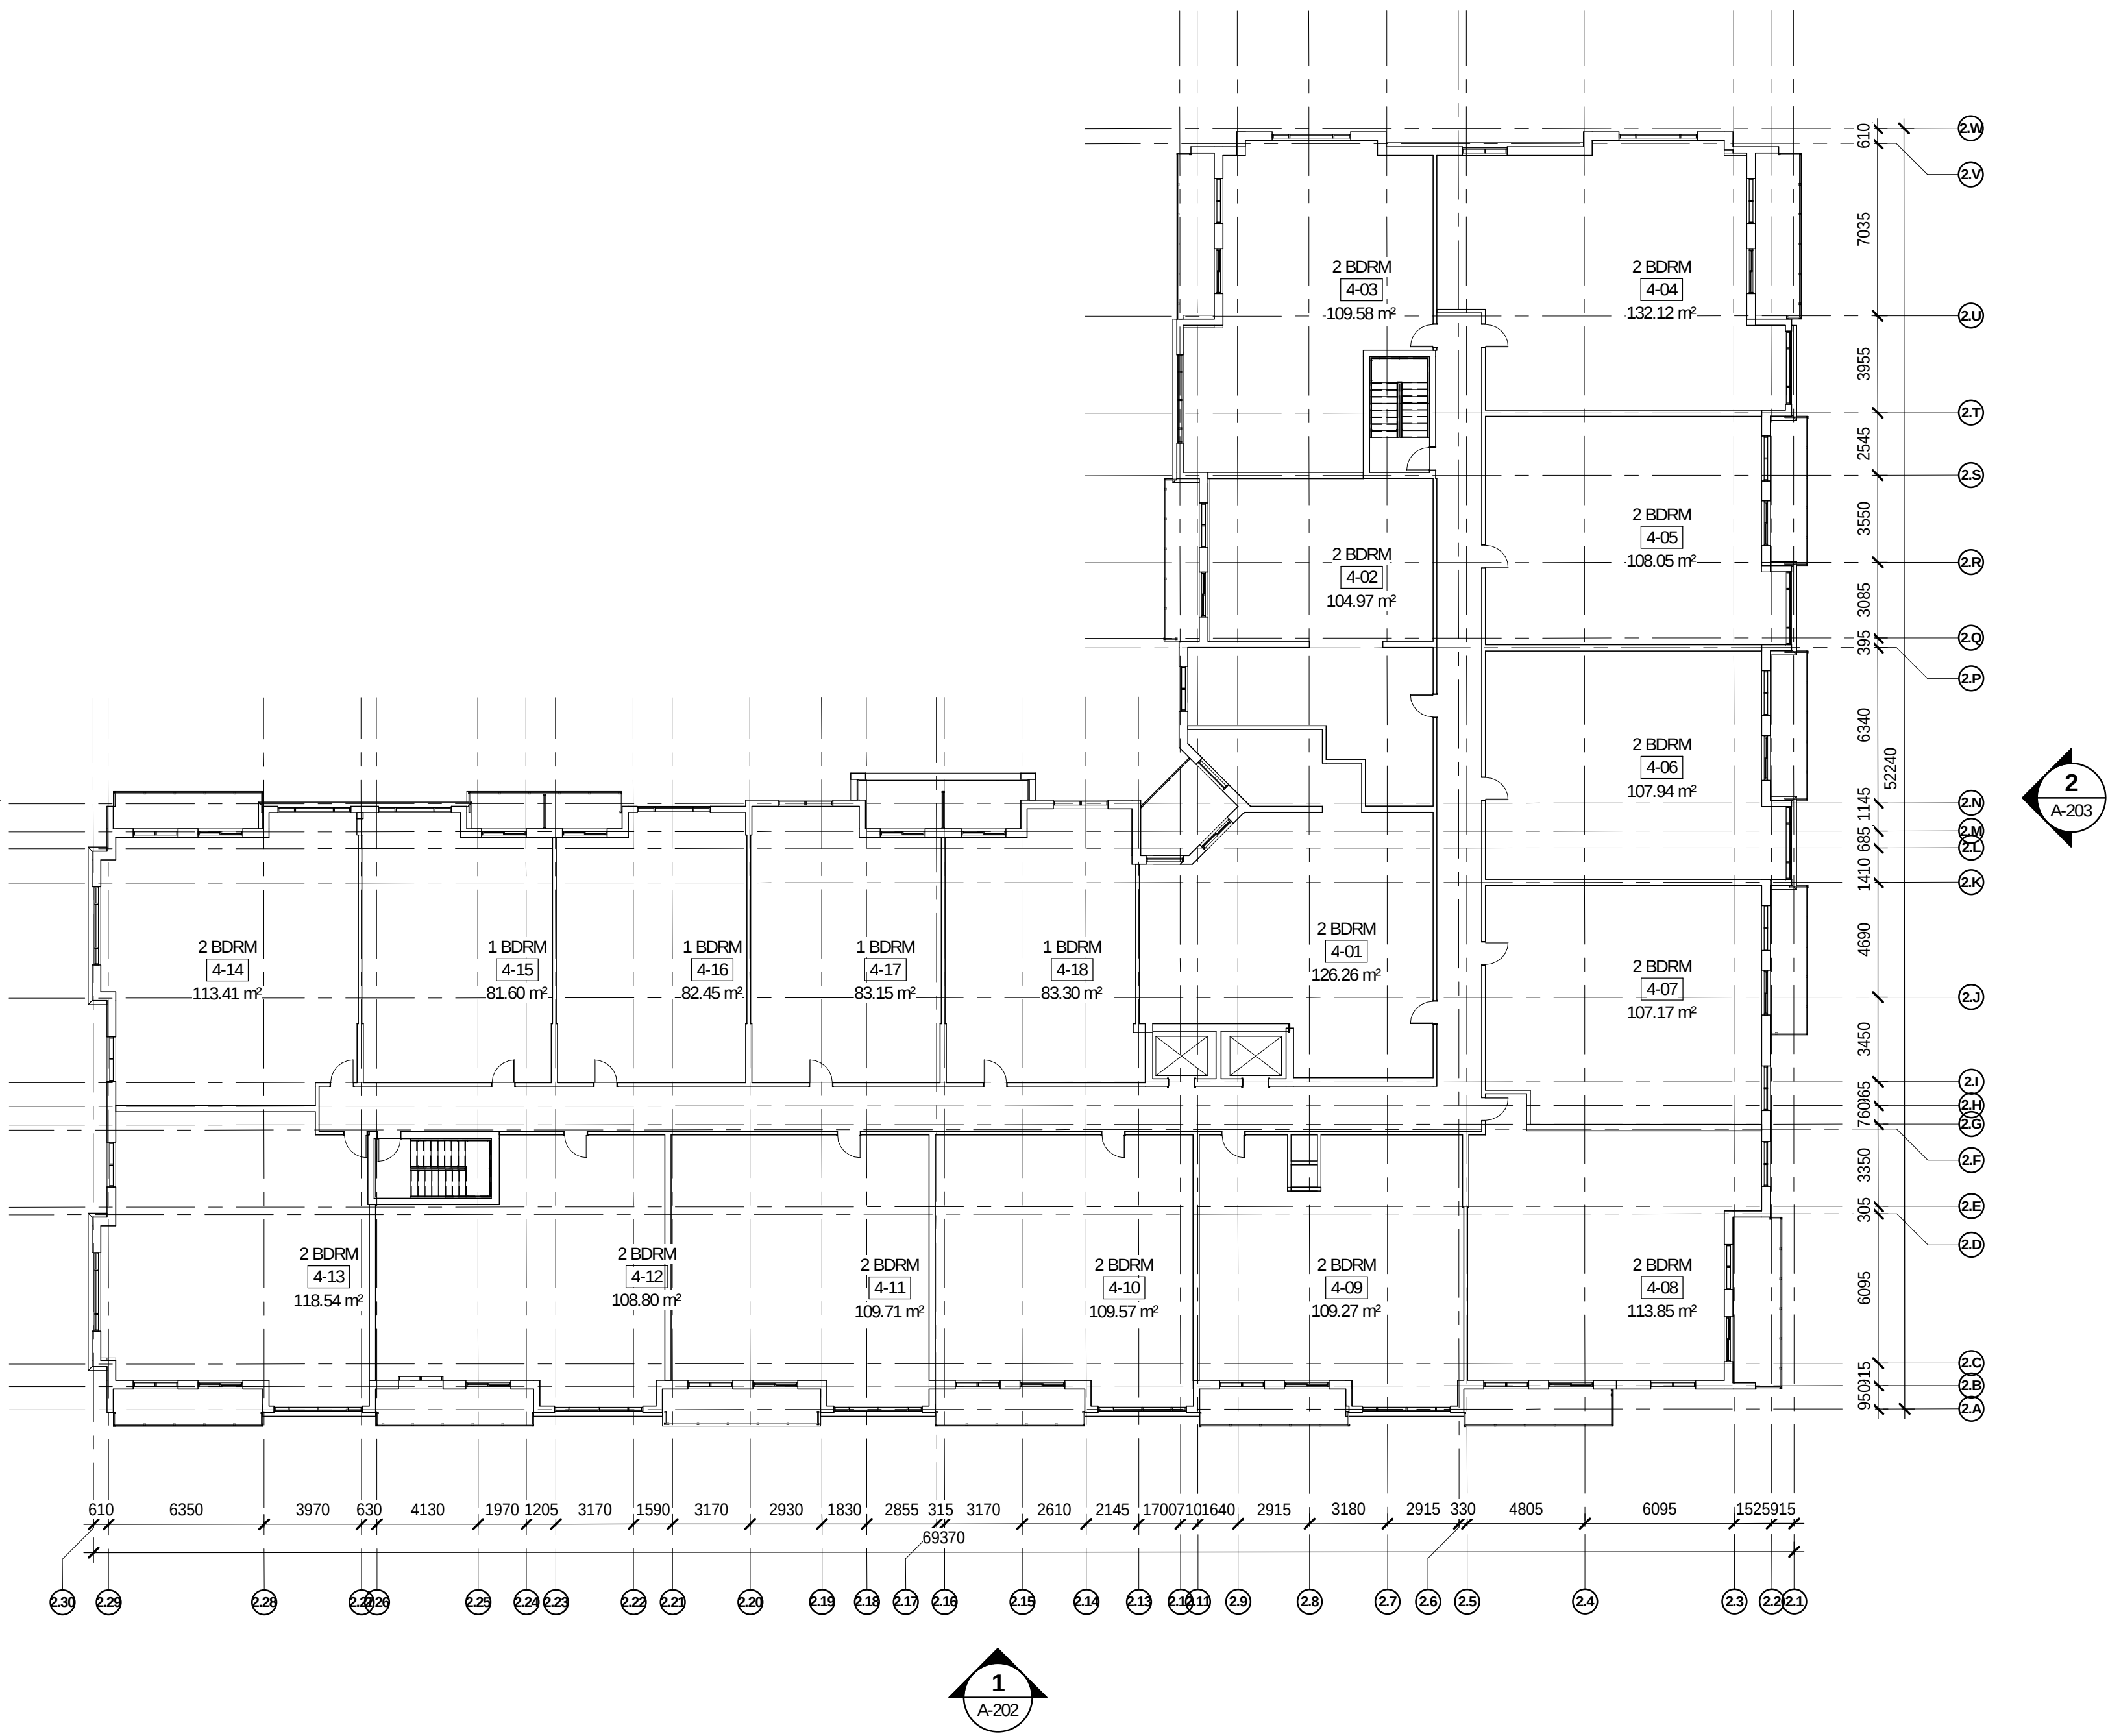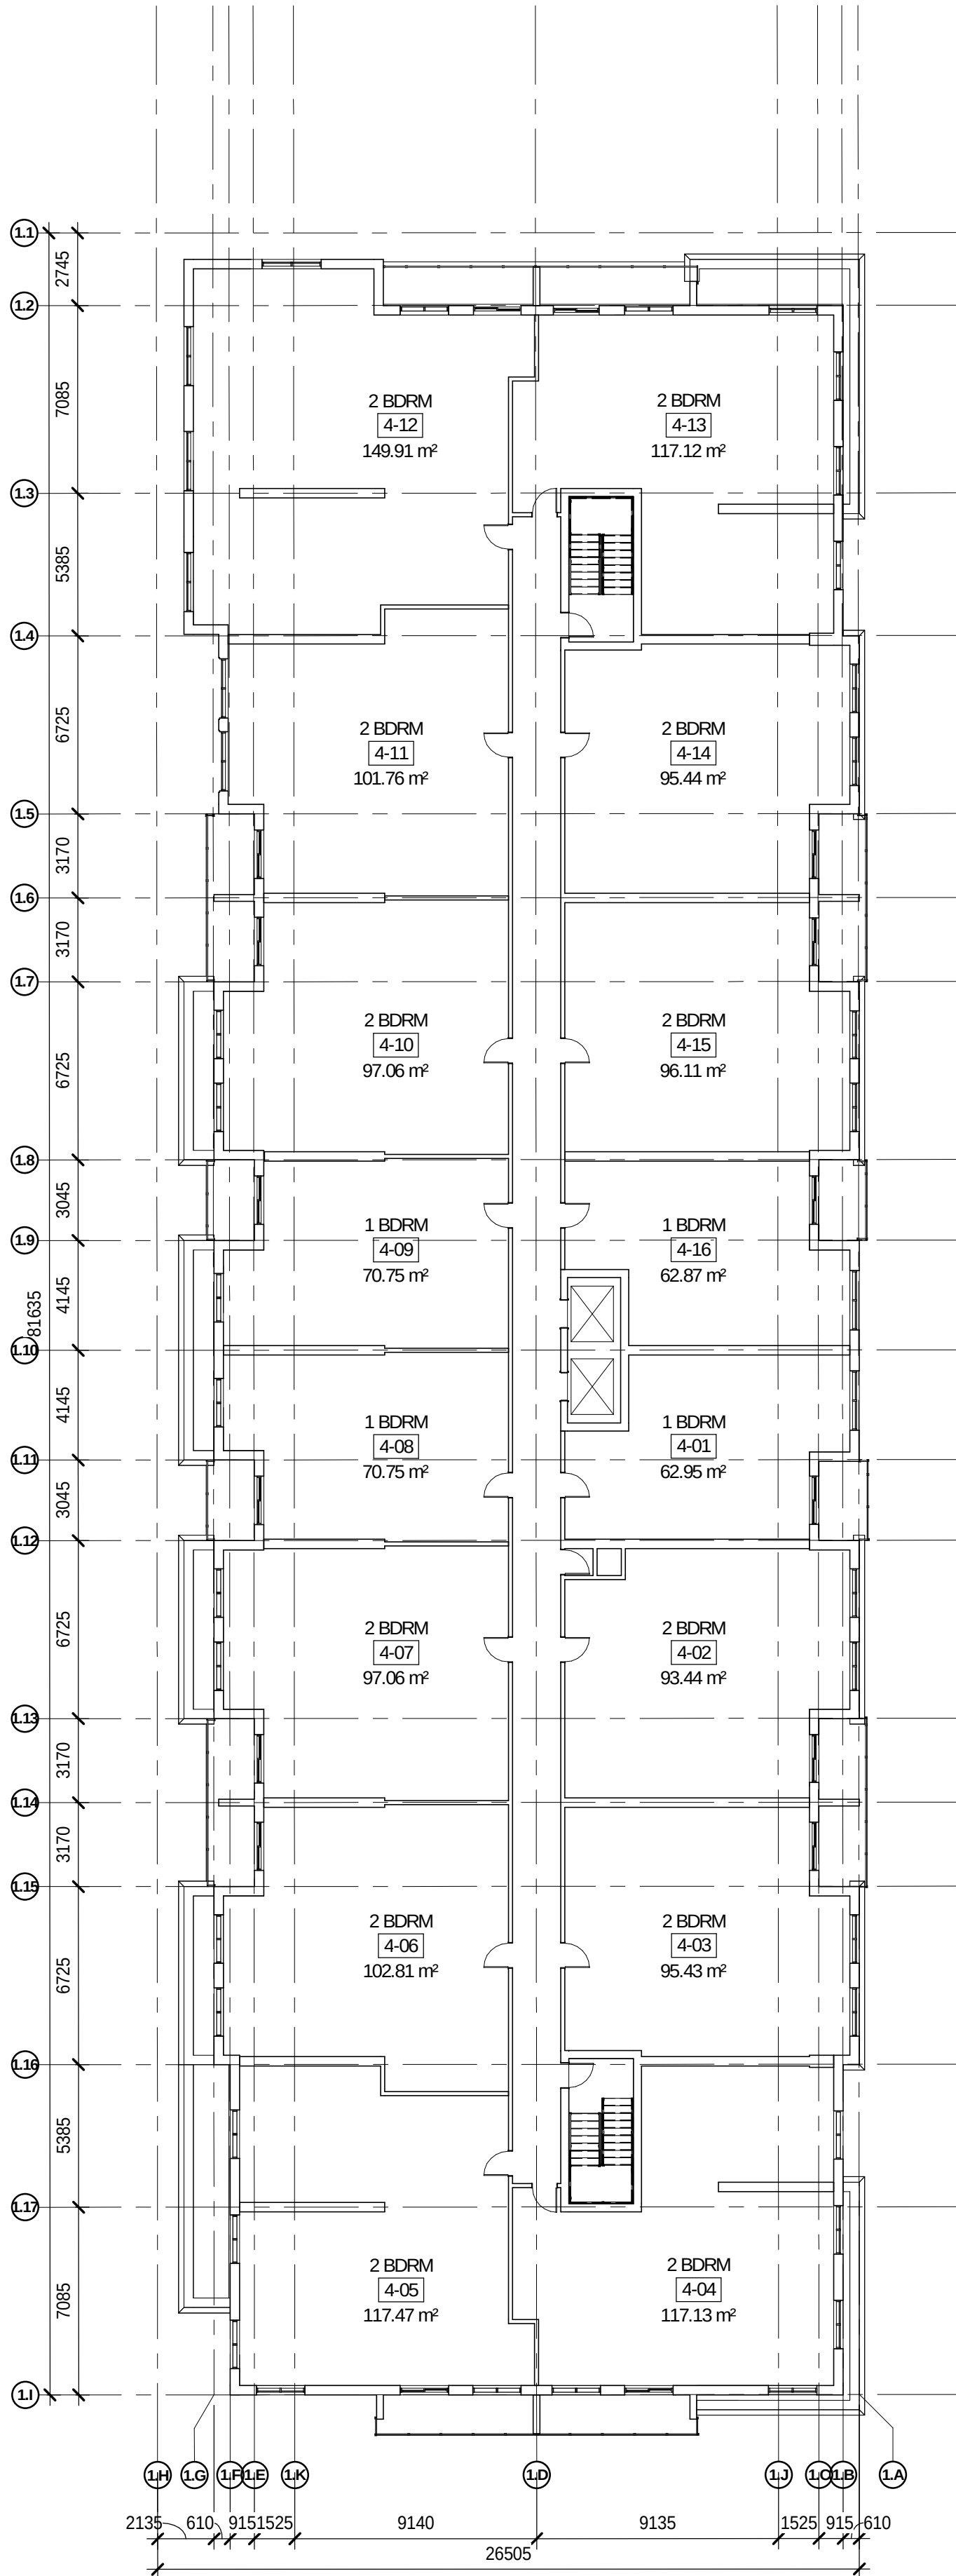



2	2022-05-03	RE-ISSUED FOR REZONING	
1	2021-08-12	ISSUED FOR REZONING	
REV	YYYY-MM-DD	REVISION / DRAWING ISSUE	REVIEW

CONSULTANT

PERMIT STAMP

SEAL

THIS DRAWING, AS AN INSTRUMENT OF SERVICE, IS THE PROPERTY OF KASIAN ARCHITECTURE ONTARIO INCORPORATED. THE COPYRIGHT IN THE SAME BEING RESERVED TO THEM. NO REPRODUCTION IS ALLOWED WITHOUT THE PERMISSION OF KASIAN ARCHITECTURE ONTARIO INCORPORATED AND WHEN MADE MUST BEAR ITS NAME.

THIS DRAWING IS NOT TO BE SCALED. THE CONTRACTOR IS TO VERIFY DIMENSIONS AND DATA NOTED HEREIN WITH THE CONDITIONS ON SITE AND IS RESPONSIBLE FOR REPORTING ANY DISCREPANCY TO KASIAN ARCHITECTURE ONTARIO INCORPORATED FOR ADJUSTMENT.

PROJECT

1250 GORDON STREET - MASTER

GUELPH, ONTARIO, CANADA

DRAWING TITLE



FLOOR PLAN - LEVEL 6-8

DRAWING ISSUE

RE-ISSUED FOR REZONING

PROJECT NO.	PLOT DATE	2022-06-10	DRAWN	Author
201233	SCALE	1 : 200	REVIEWED	Checker
DRAWING NO.	A-107			REVISION

2

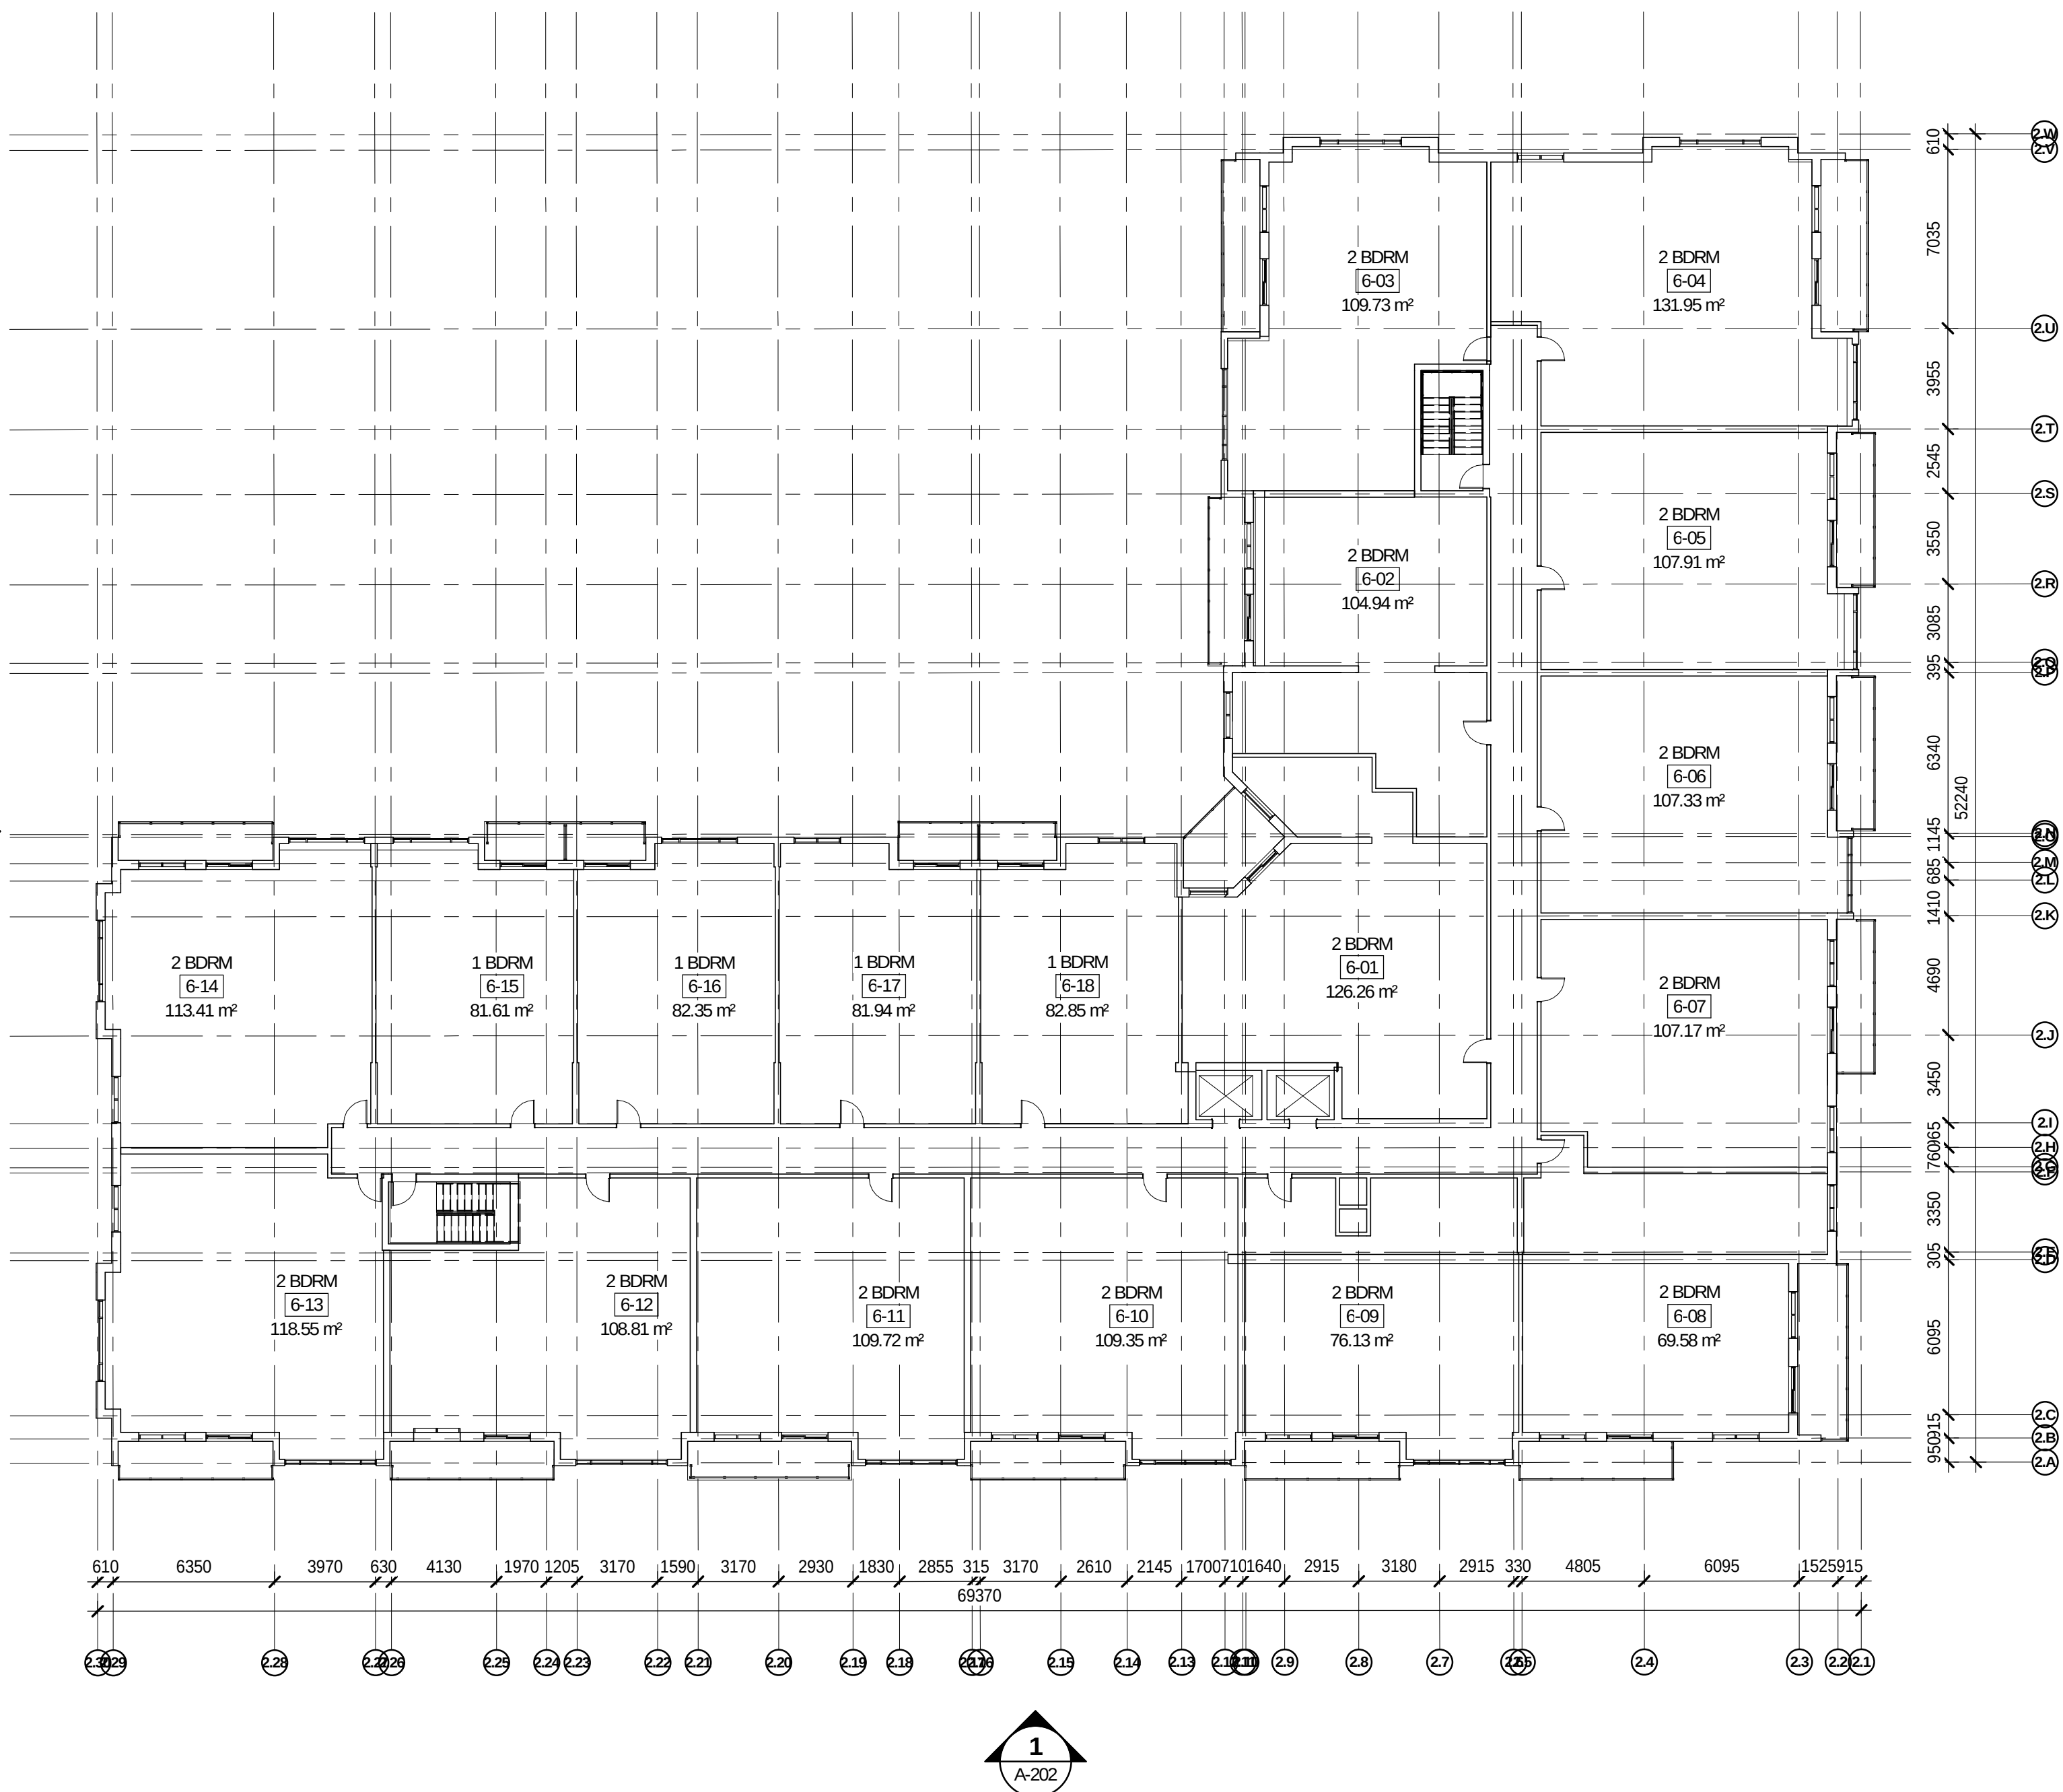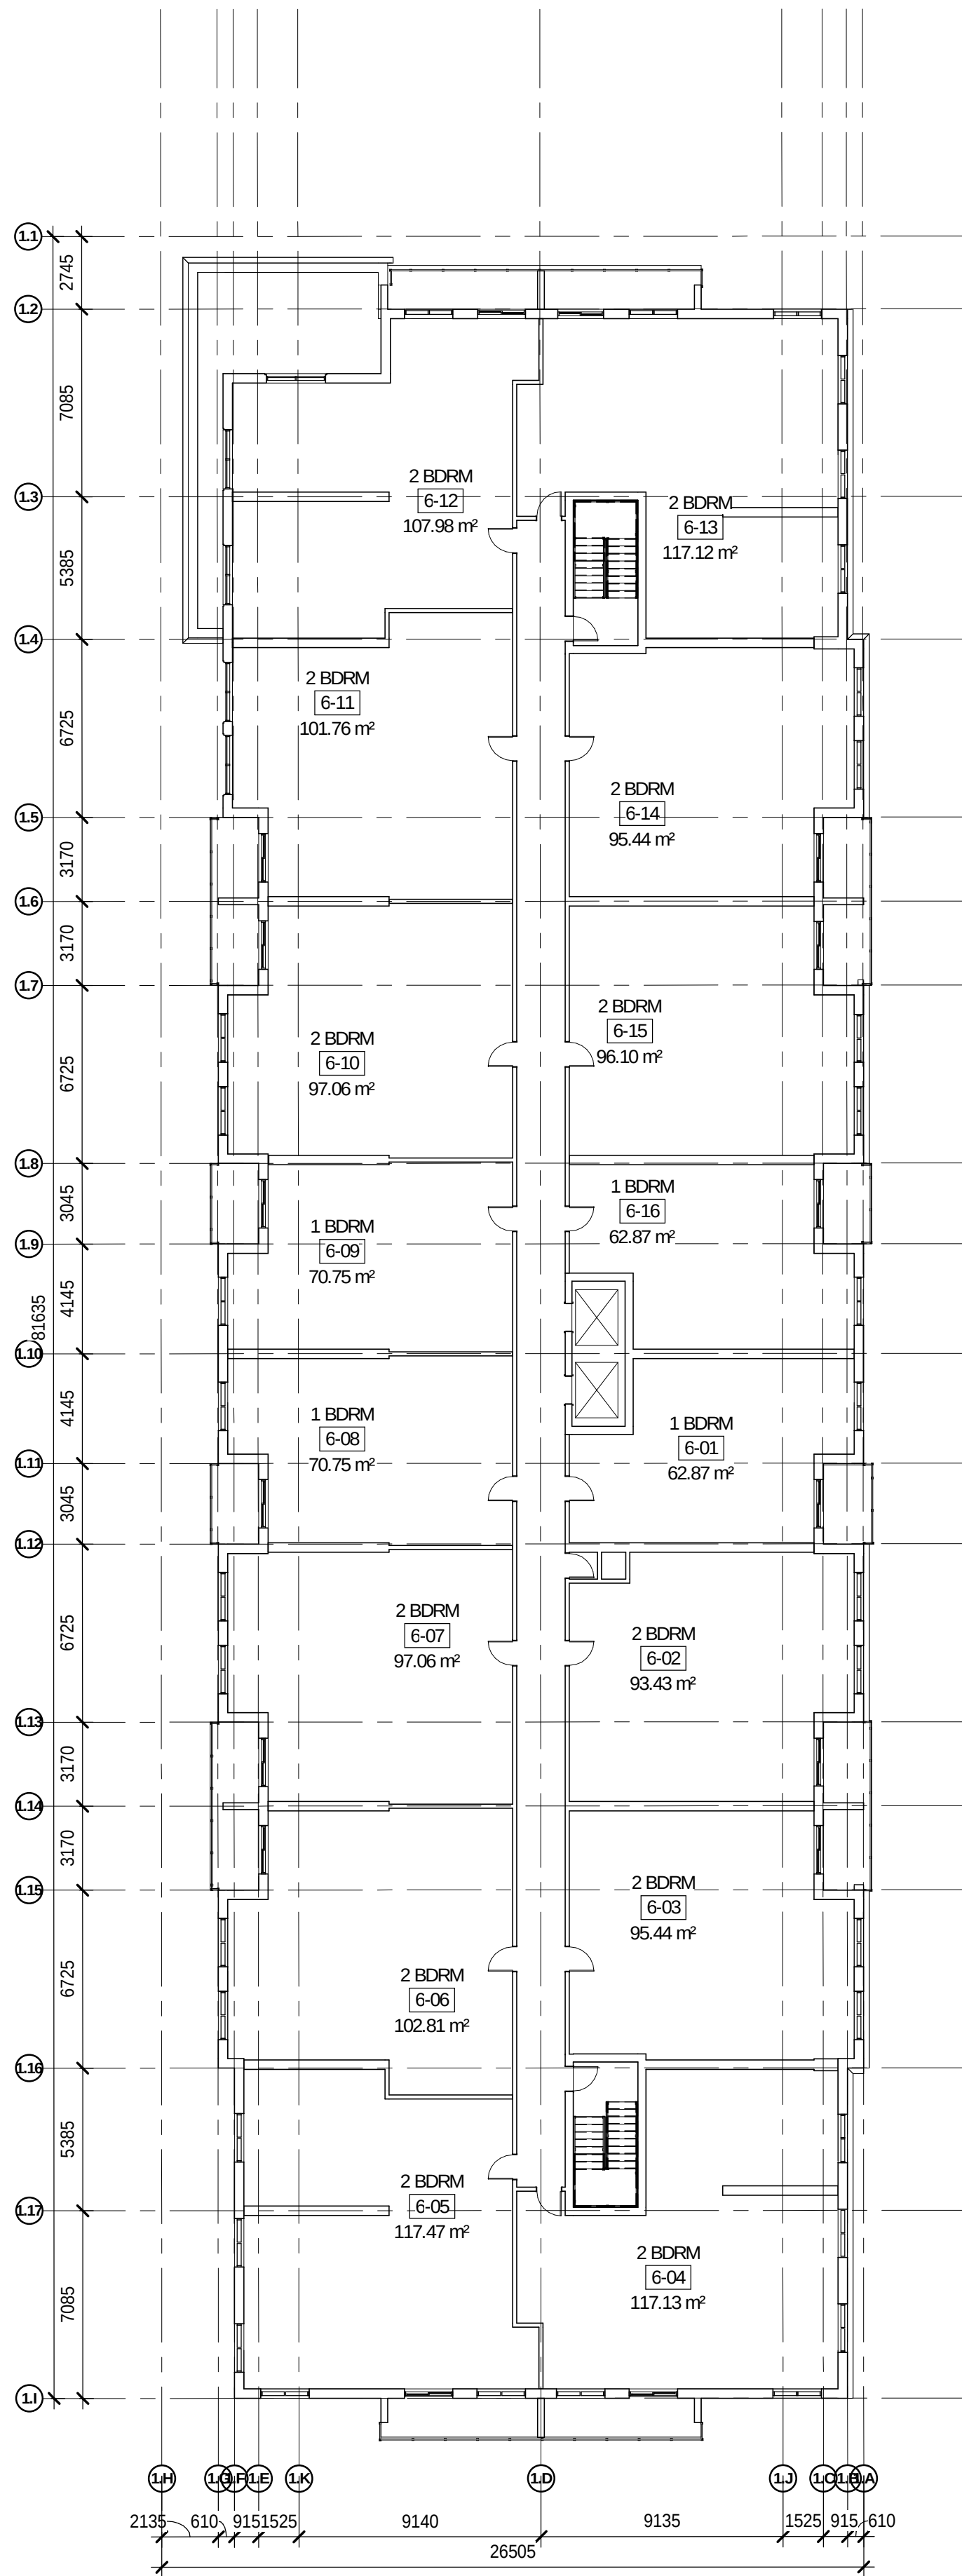

1	2022-05-03	RE-ISSUED FOR REZONING	
REV.	YYYY-MM-DD	REVISION / DRAWING ISSUE	REVIEW

PERMIT STAMP

SEAL

THIS DRAWING, AS AN INSTRUMENT OF SERVICE, IS THE PROPERTY OF KASIAN ARCHITECTURE ONTARIO INCORPORATED, THE COPYRIGHT IN THE SAME BEING RESERVED TO THEM. NO REPRODUCTION IS ALLOWED WITHOUT THE PERMISSION OF KASIAN ARCHITECTURE ONTARIO INCORPORATED AND WHEN MADE MUST BEAR ITS NAME.

THIS DRAWING IS NOT TO BE SCALED. THE CONTRACTOR IS TO VERIFY DIMENSIONS AND DATA NOTED HEREIN WITH THE CONDITIONS ON SITE AND IS RESPONSIBLE FOR REPORTING ANY DISCREPANCY TO KASIAN ARCHITECTURE ONTARIO INCORPORATED FOR ADJUSTMENT.

PROJECT

1250 GORDON STREET - MASTER

GUELPH, ONTARIO, CANADA

DRAWING TITLE

Floor Plan - LEVEL 9



DRAWING ISSUE

RE-ISSUED FOR REZONING

PROJECT NO.	PLOT DATE	DRAWN
201233	2022-06-10	Author
	SCALE	REVIEWED
	1:200	Shen

A-108

1

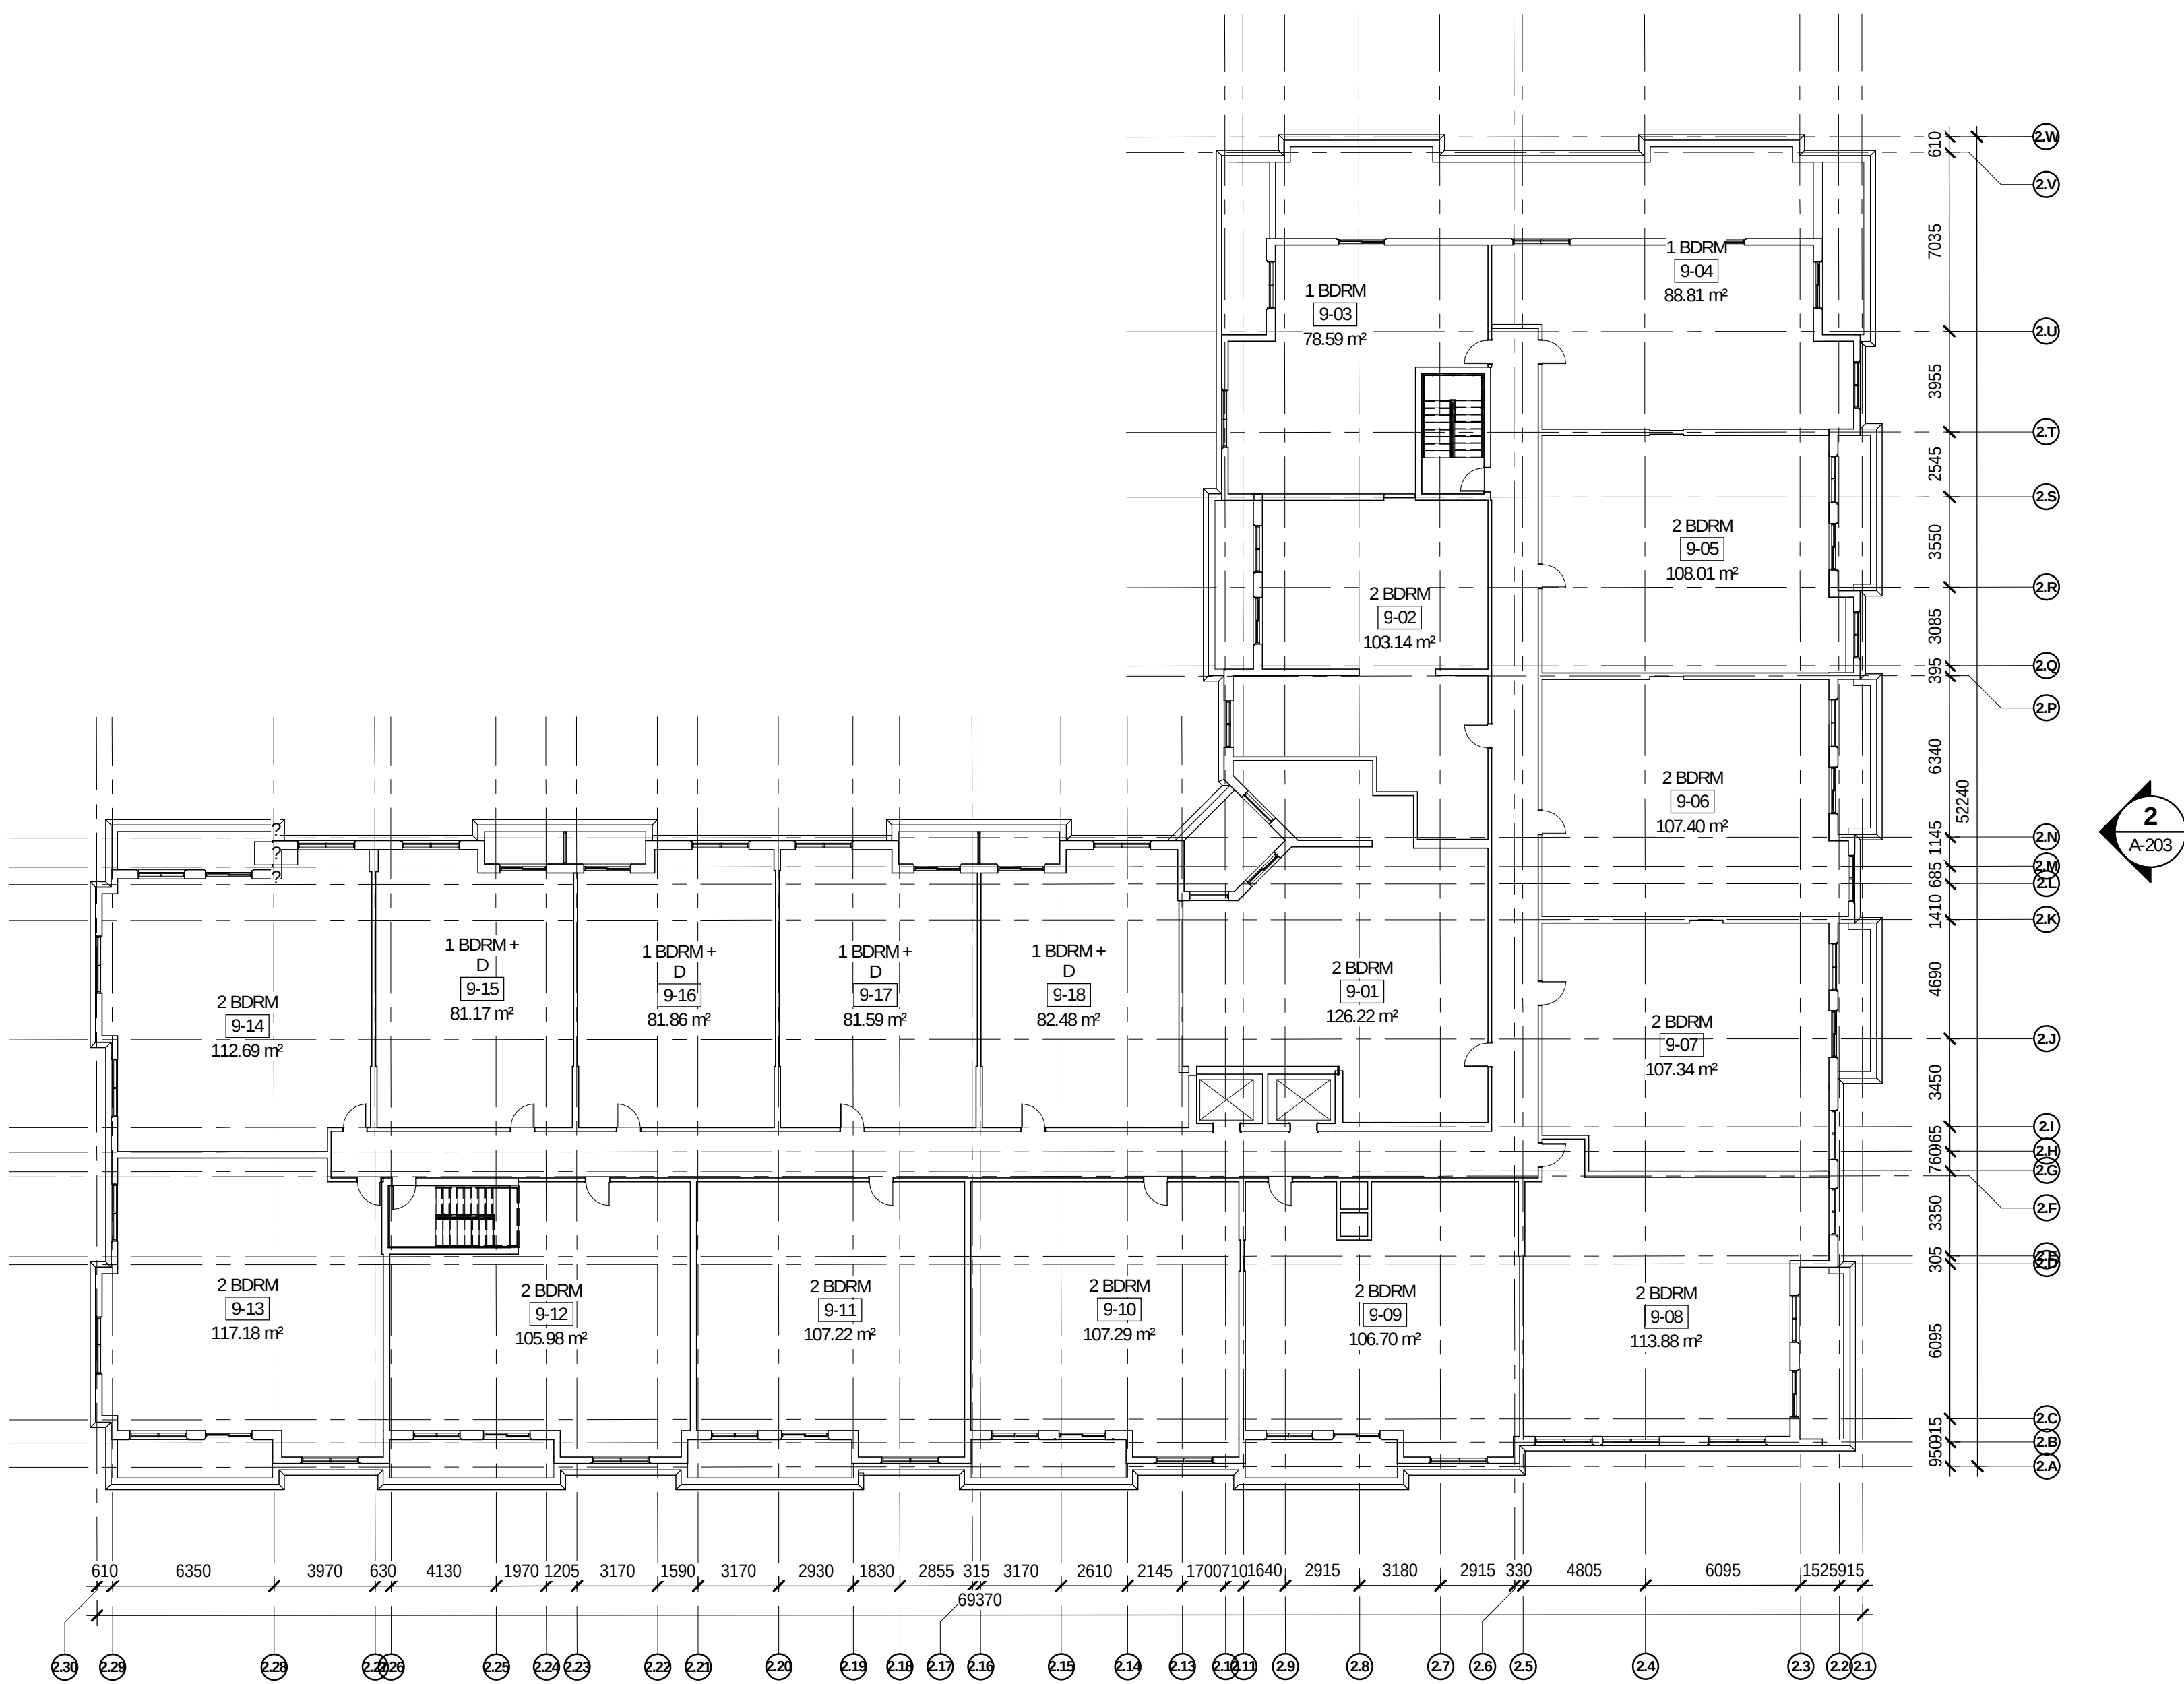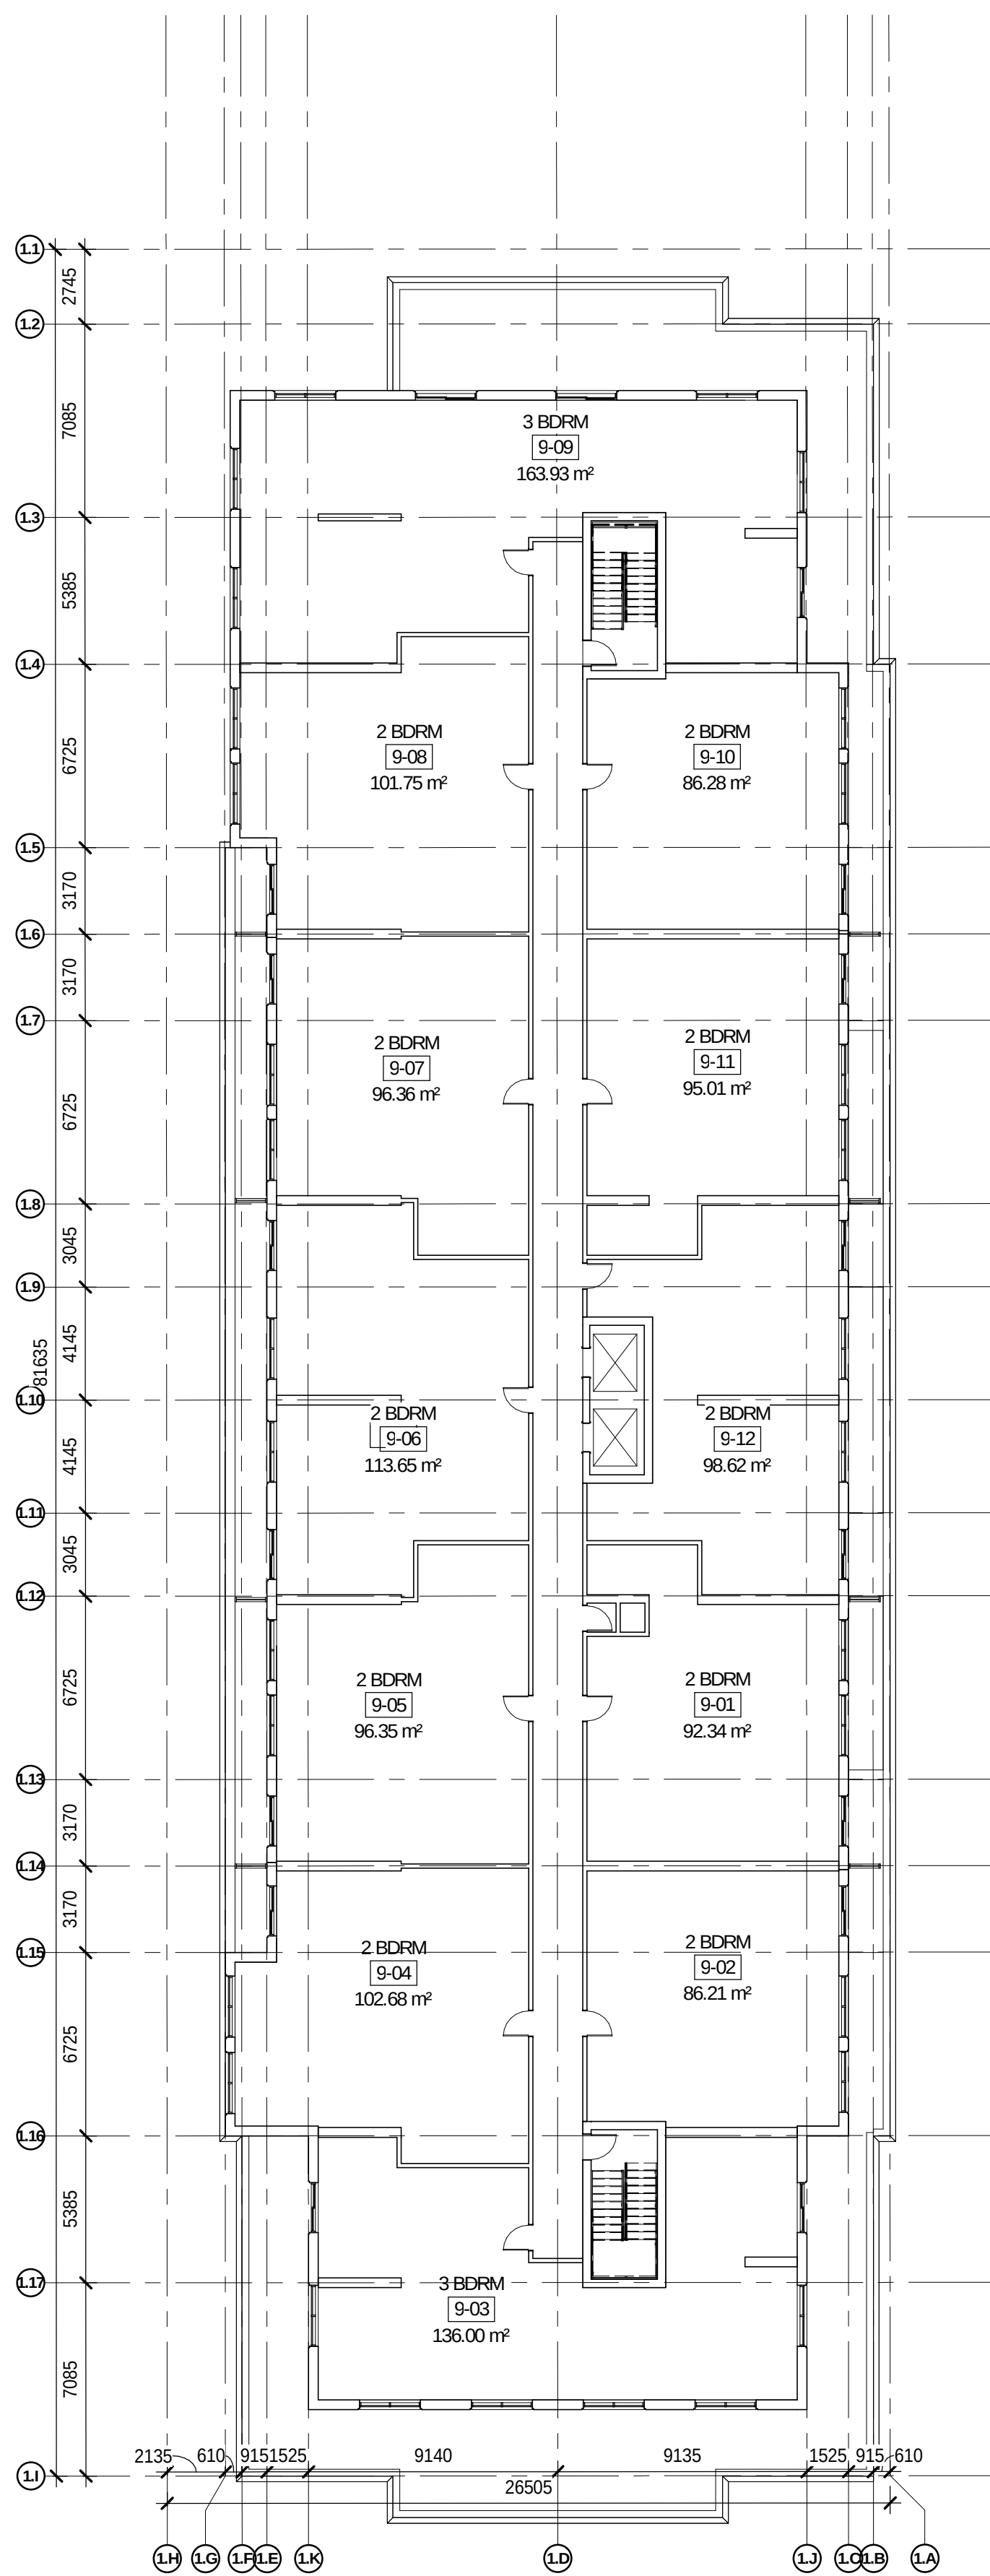

2	2022-05-03	RE-ISSUED FOR REZONING	
1	2021-08-12	ISSUED FOR REZONING	
REV.	YYYY-MM-DD	REVISION / DRAWING ISSUE	REVI

CONSULTANT

PERMIT STAMP

SEAL

THIS DRAWING, AS AN INSTRUMENT OF SERVICE, IS THE PROPERTY OF KASIAN ARCHITECTURE ONTARIO INCORPORATED. THE COPYRIGHT IN THE SAME BEING RESERVED TO THEM. NO REPRODUCTION IS ALLOWED WITHOUT THE PERMISSION OF KASIAN ARCHITECTURE ONTARIO INCORPORATED AND WHEN MADE MUST BEAR ITS NAME.

THIS DRAWING IS NOT TO BE SCALED. THE CONTRACTOR IS TO VERIFY DIMENSIONS AND DATA NOTED HEREIN WITH THE CONDITIONS ON SITE AND IS RESPONSIBLE FOR REPORTING ANY DISCREPANCY TO KASIAN ARCHITECTURE ONTARIO INCORPORATED FOR ADJUSTMENT.

PROJECT

1250 GORDON STREET - MASTER

GUELPH, ONTARIO, CANADA

DRAWING TITLE

Floor Plan - LEVEL 10



DRAWING ISSUE

RE-ISSUED FOR REZONING

PROJECT NO. 201233	PLOT DATE 2022-06-10	DRAWN Auth
	SCALE 1:200	REVIEWED Check


A-109

2

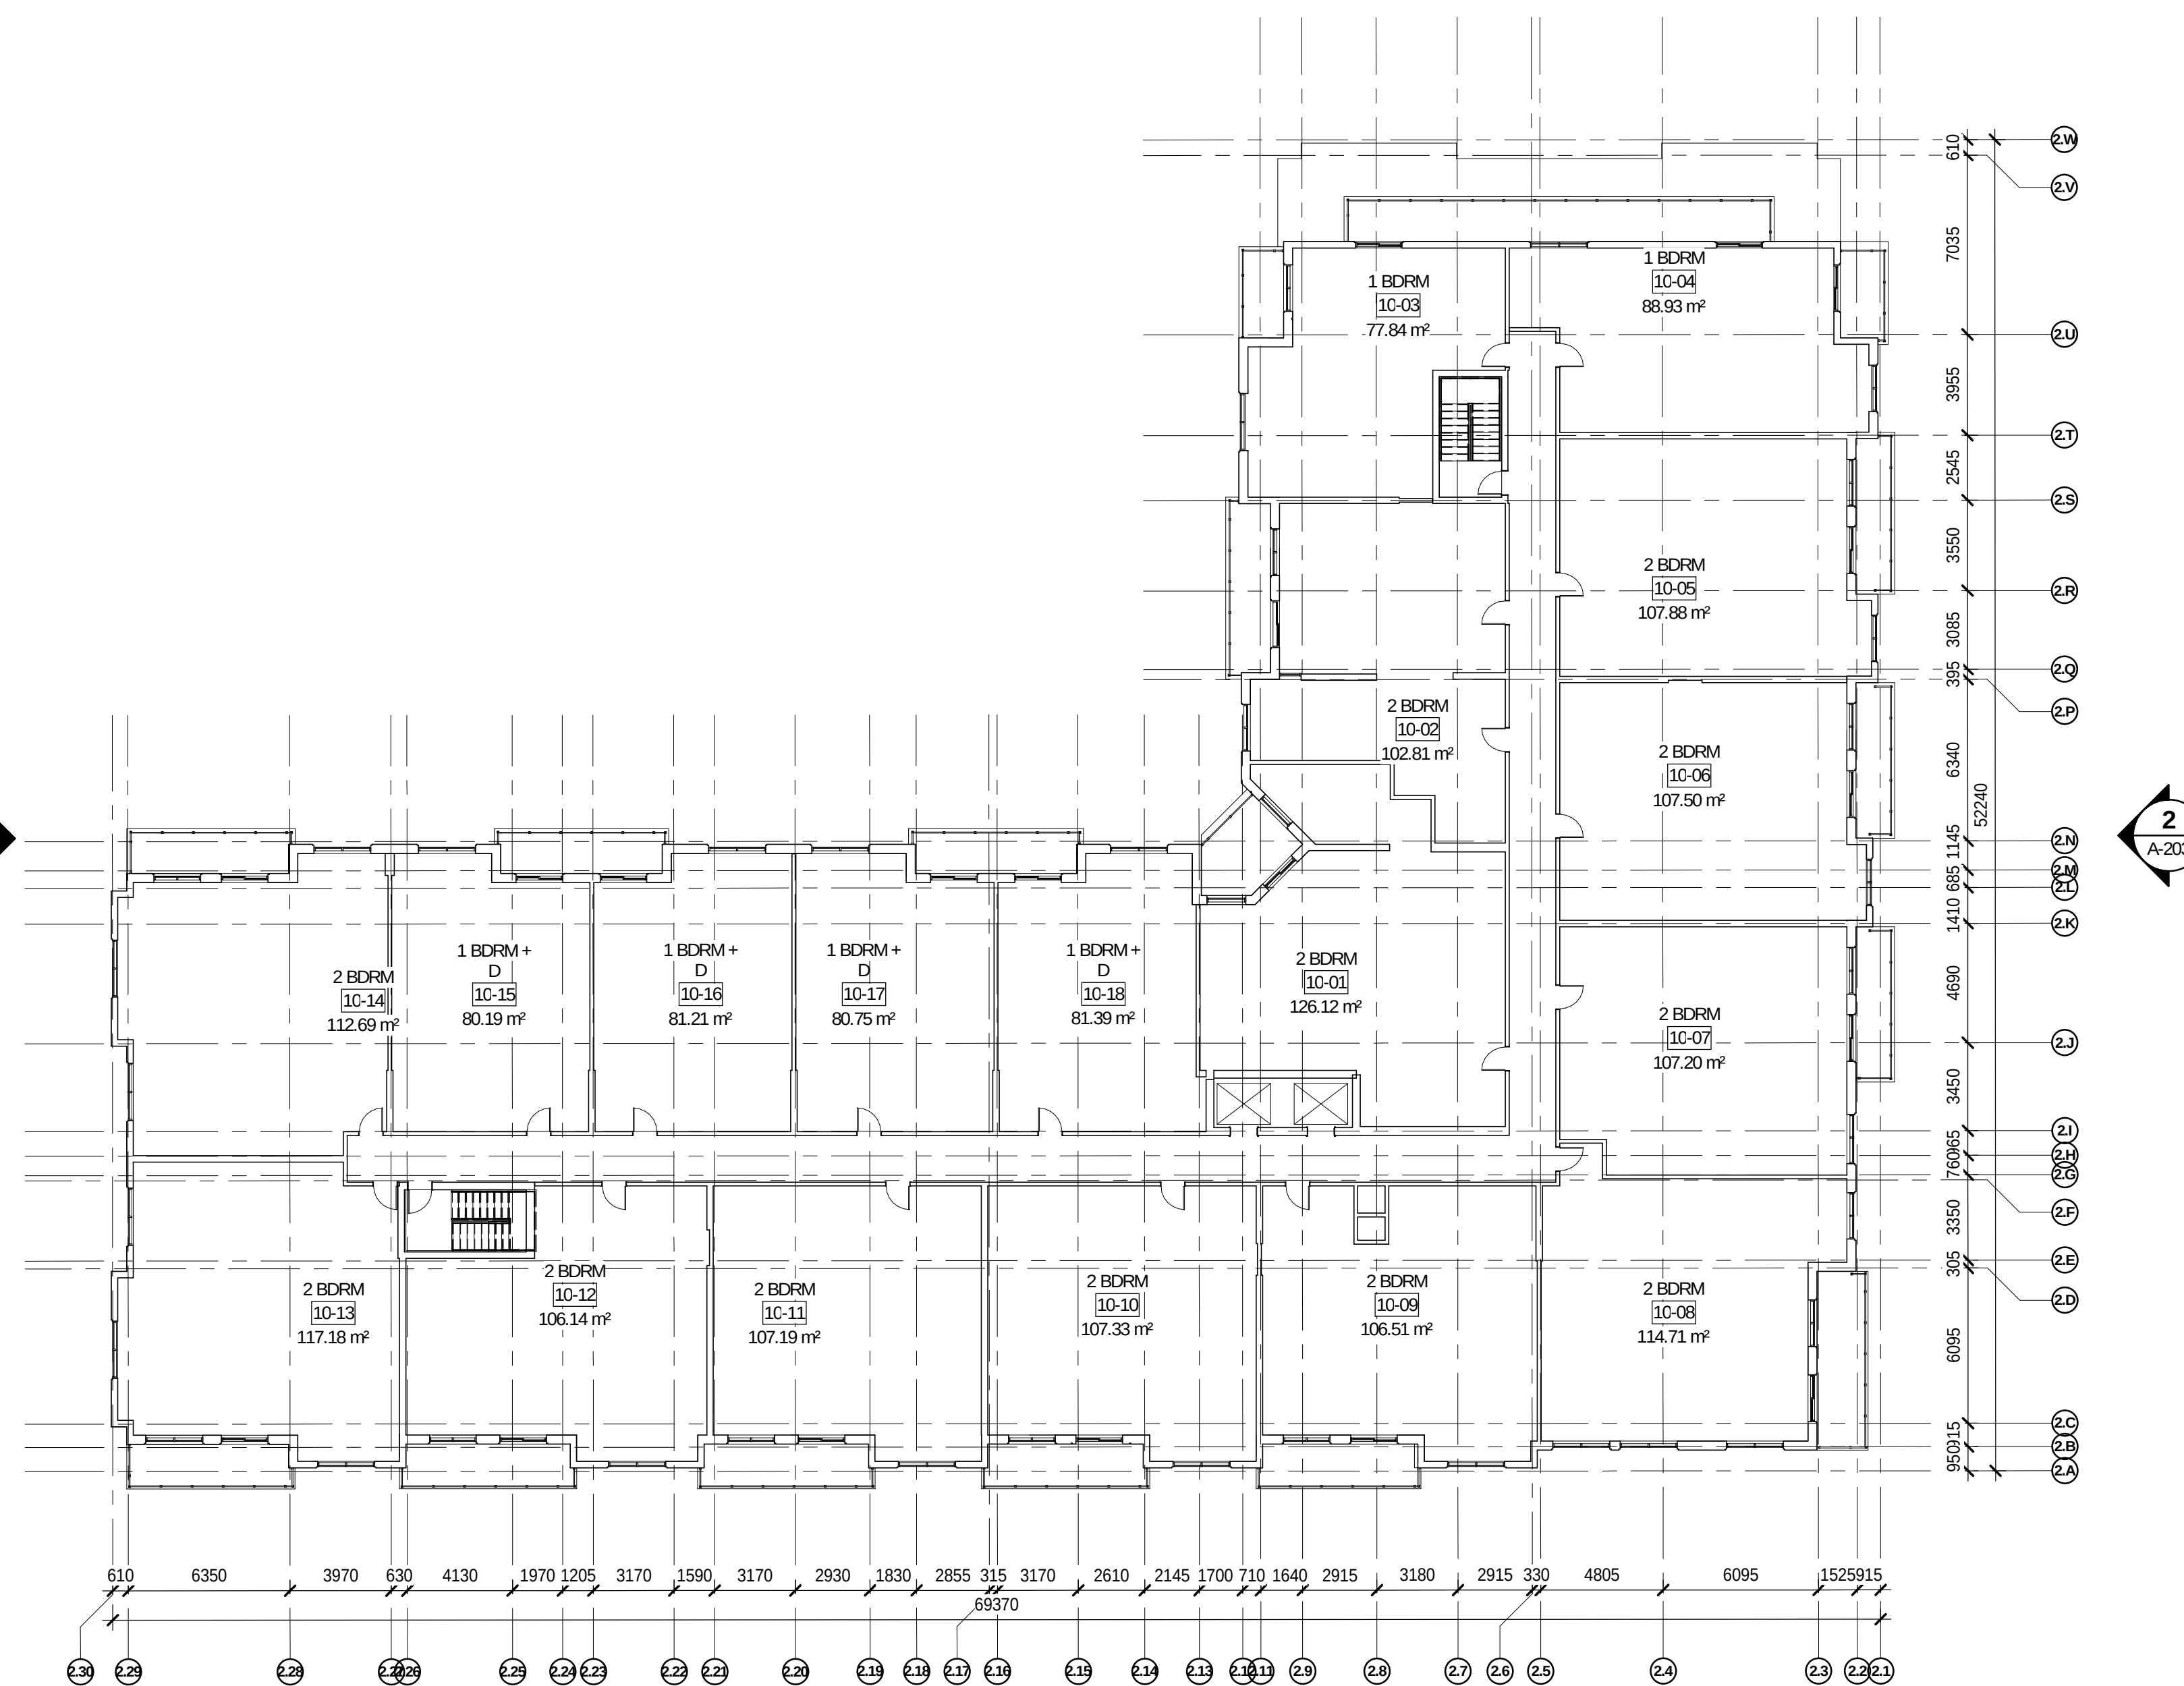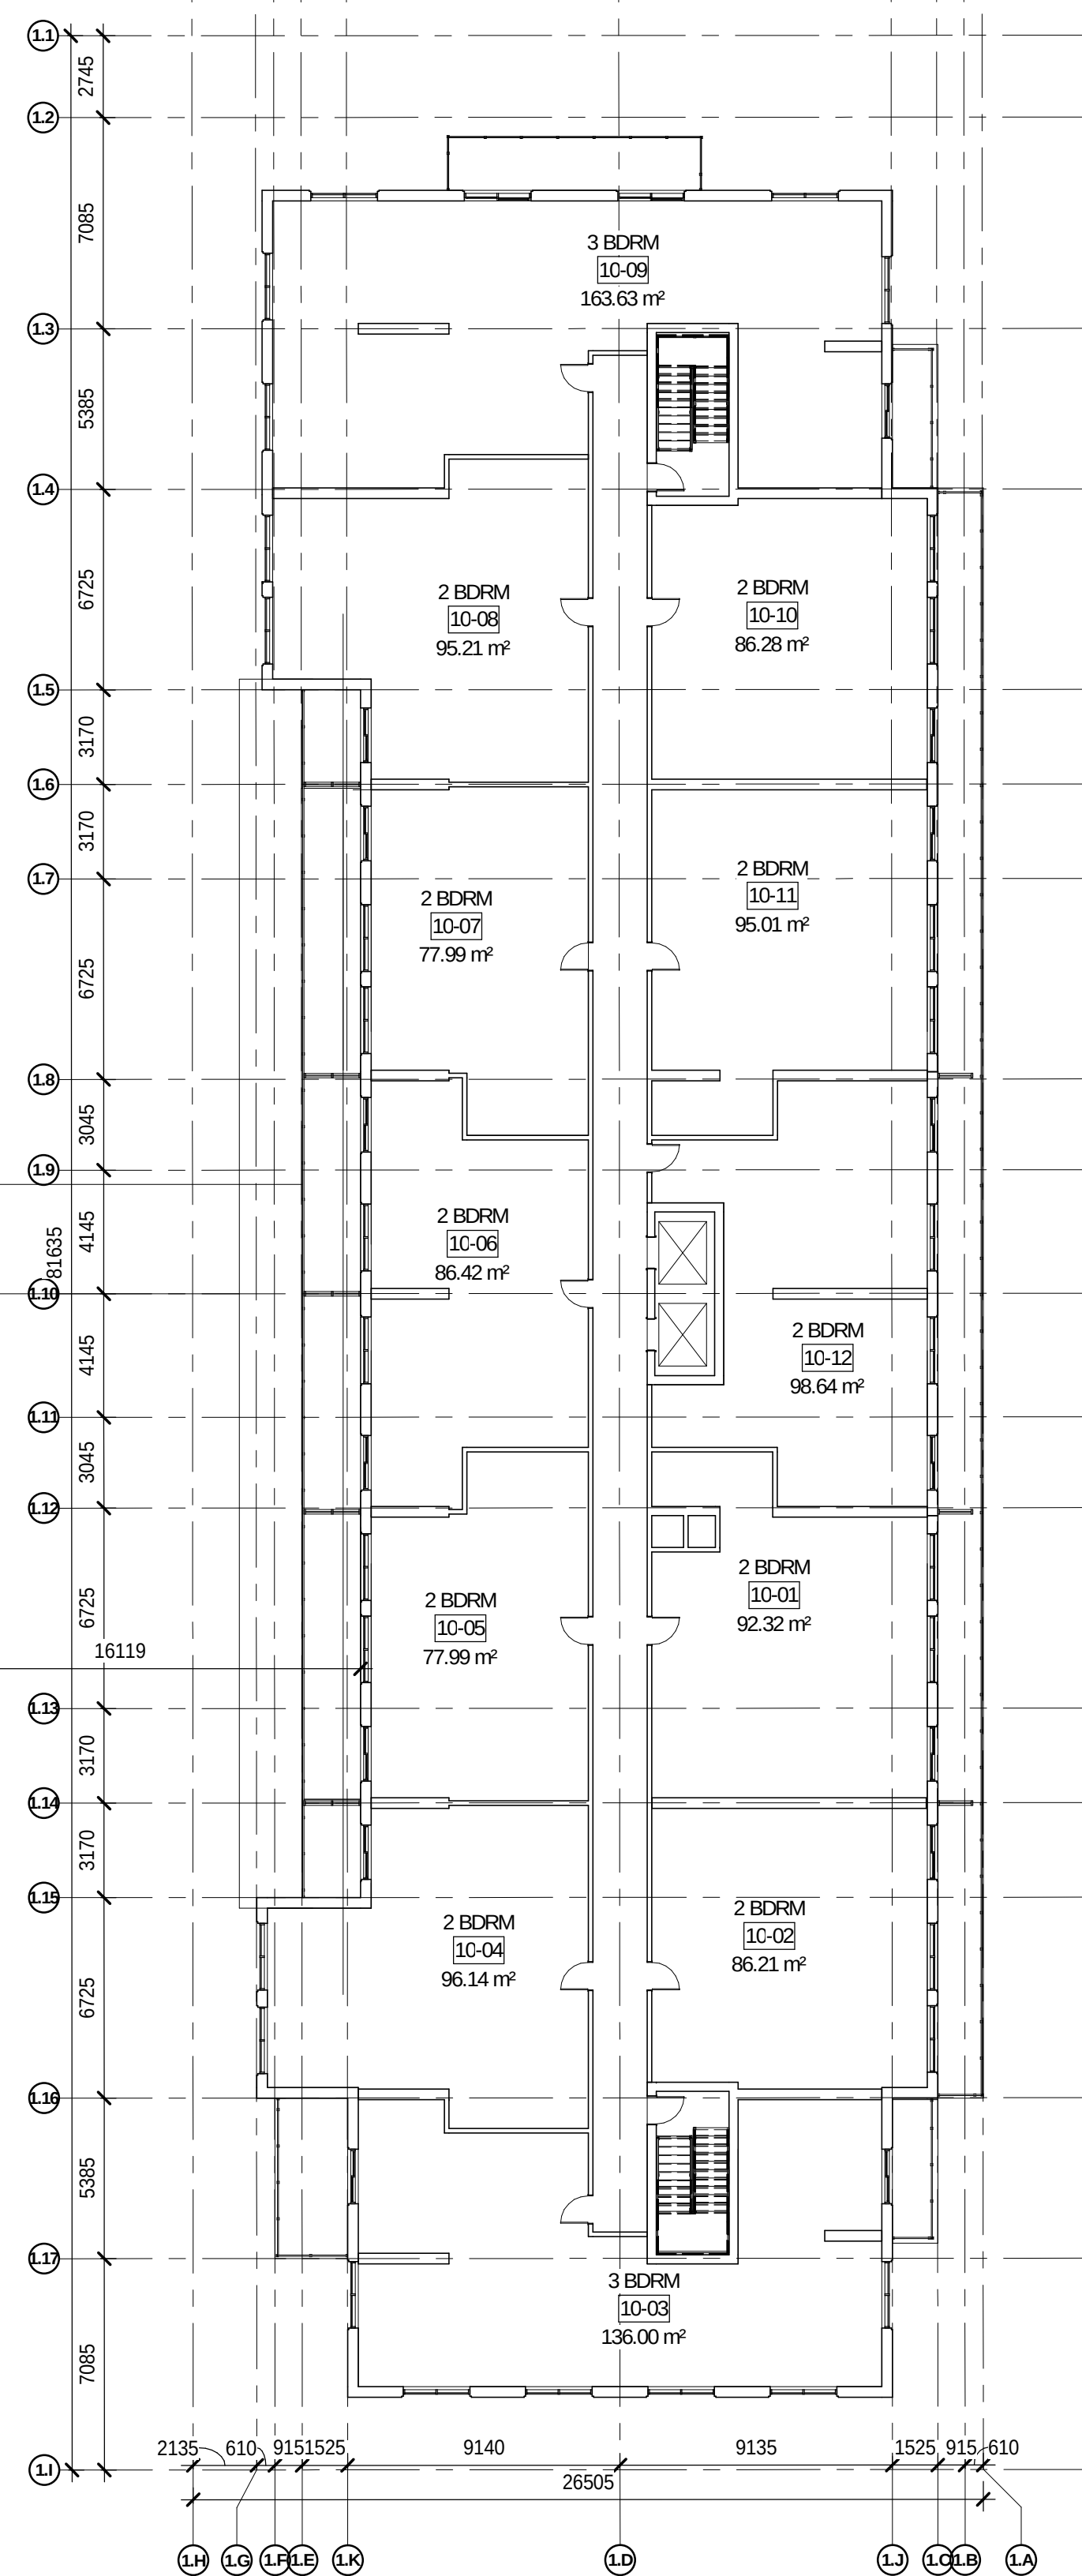



**Kasian Architecture
Ontario Incorporated**

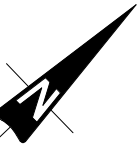[illegible]

2	2022-05-03	RE-ISSUED FOR REZONING	
1	2021-08-12	ISSUED FOR REZONING	
REV.	YYYY-MM-DD	REVISION / DRAWING ISSUE	REVIEW

CONSULTANT

PERMIT STAMP

SEAL

THIS DRAWING, AS AN INSTRUMENT OF SERVICE, IS THE PROPERTY OF KASIAN ARCHITECTURE ONTARIO INCORPORATED, THE COPYRIGHT IN THE SAME BEING RESERVED TO THEM. NO REPRODUCTION IS ALLOWED WITHOUT THE PERMISSION OF KASIAN ARCHITECTURE ONTARIO INCORPORATED AND WHEN MADE MUST BEAR ITS NAME.

THIS DRAWING IS NOT TO BE SCALED. THE CONTRACTOR IS TO VERIFY DIMENSIONS AND DATA NOTED HEREIN WITH THE CONDITIONS ON SITE AND IS RESPONSIBLE FOR REPORTING ANY DISCREPANCY TO KASIAN ARCHITECTURE ONTARIO INCORPORATED FOR ADJUSTMENT.

PROJECT

1250 GORDON STREET - MASTER

GUELPH, ONTARIO, CANADA

DRAWING TITLE

FLOOR PLAN - ROOF PLAN

DRAWING ISSUE

RE-ISSUED FOR REZONING

PROJECT NO. 201233	PLOT DATE 2022-06-10	DRAWN Author
	SCALE 1 : 200	REVIEWED Checker

A-110

2

