


CLADDING LEGEND	
1	BRICK VENEER COLOUR: POLAR WHITE
2	METAL CLADDING COLOUR: CHARCOAL
3	METAL SIDING COLOUR: CHARCOAL
4	CLEAR GLASS RAILING
5	VINYL WINDOWS FRAME: BLACK GLASS: CLEAR
6	ALUM. DOWNPIPE COLOUR: WHITE

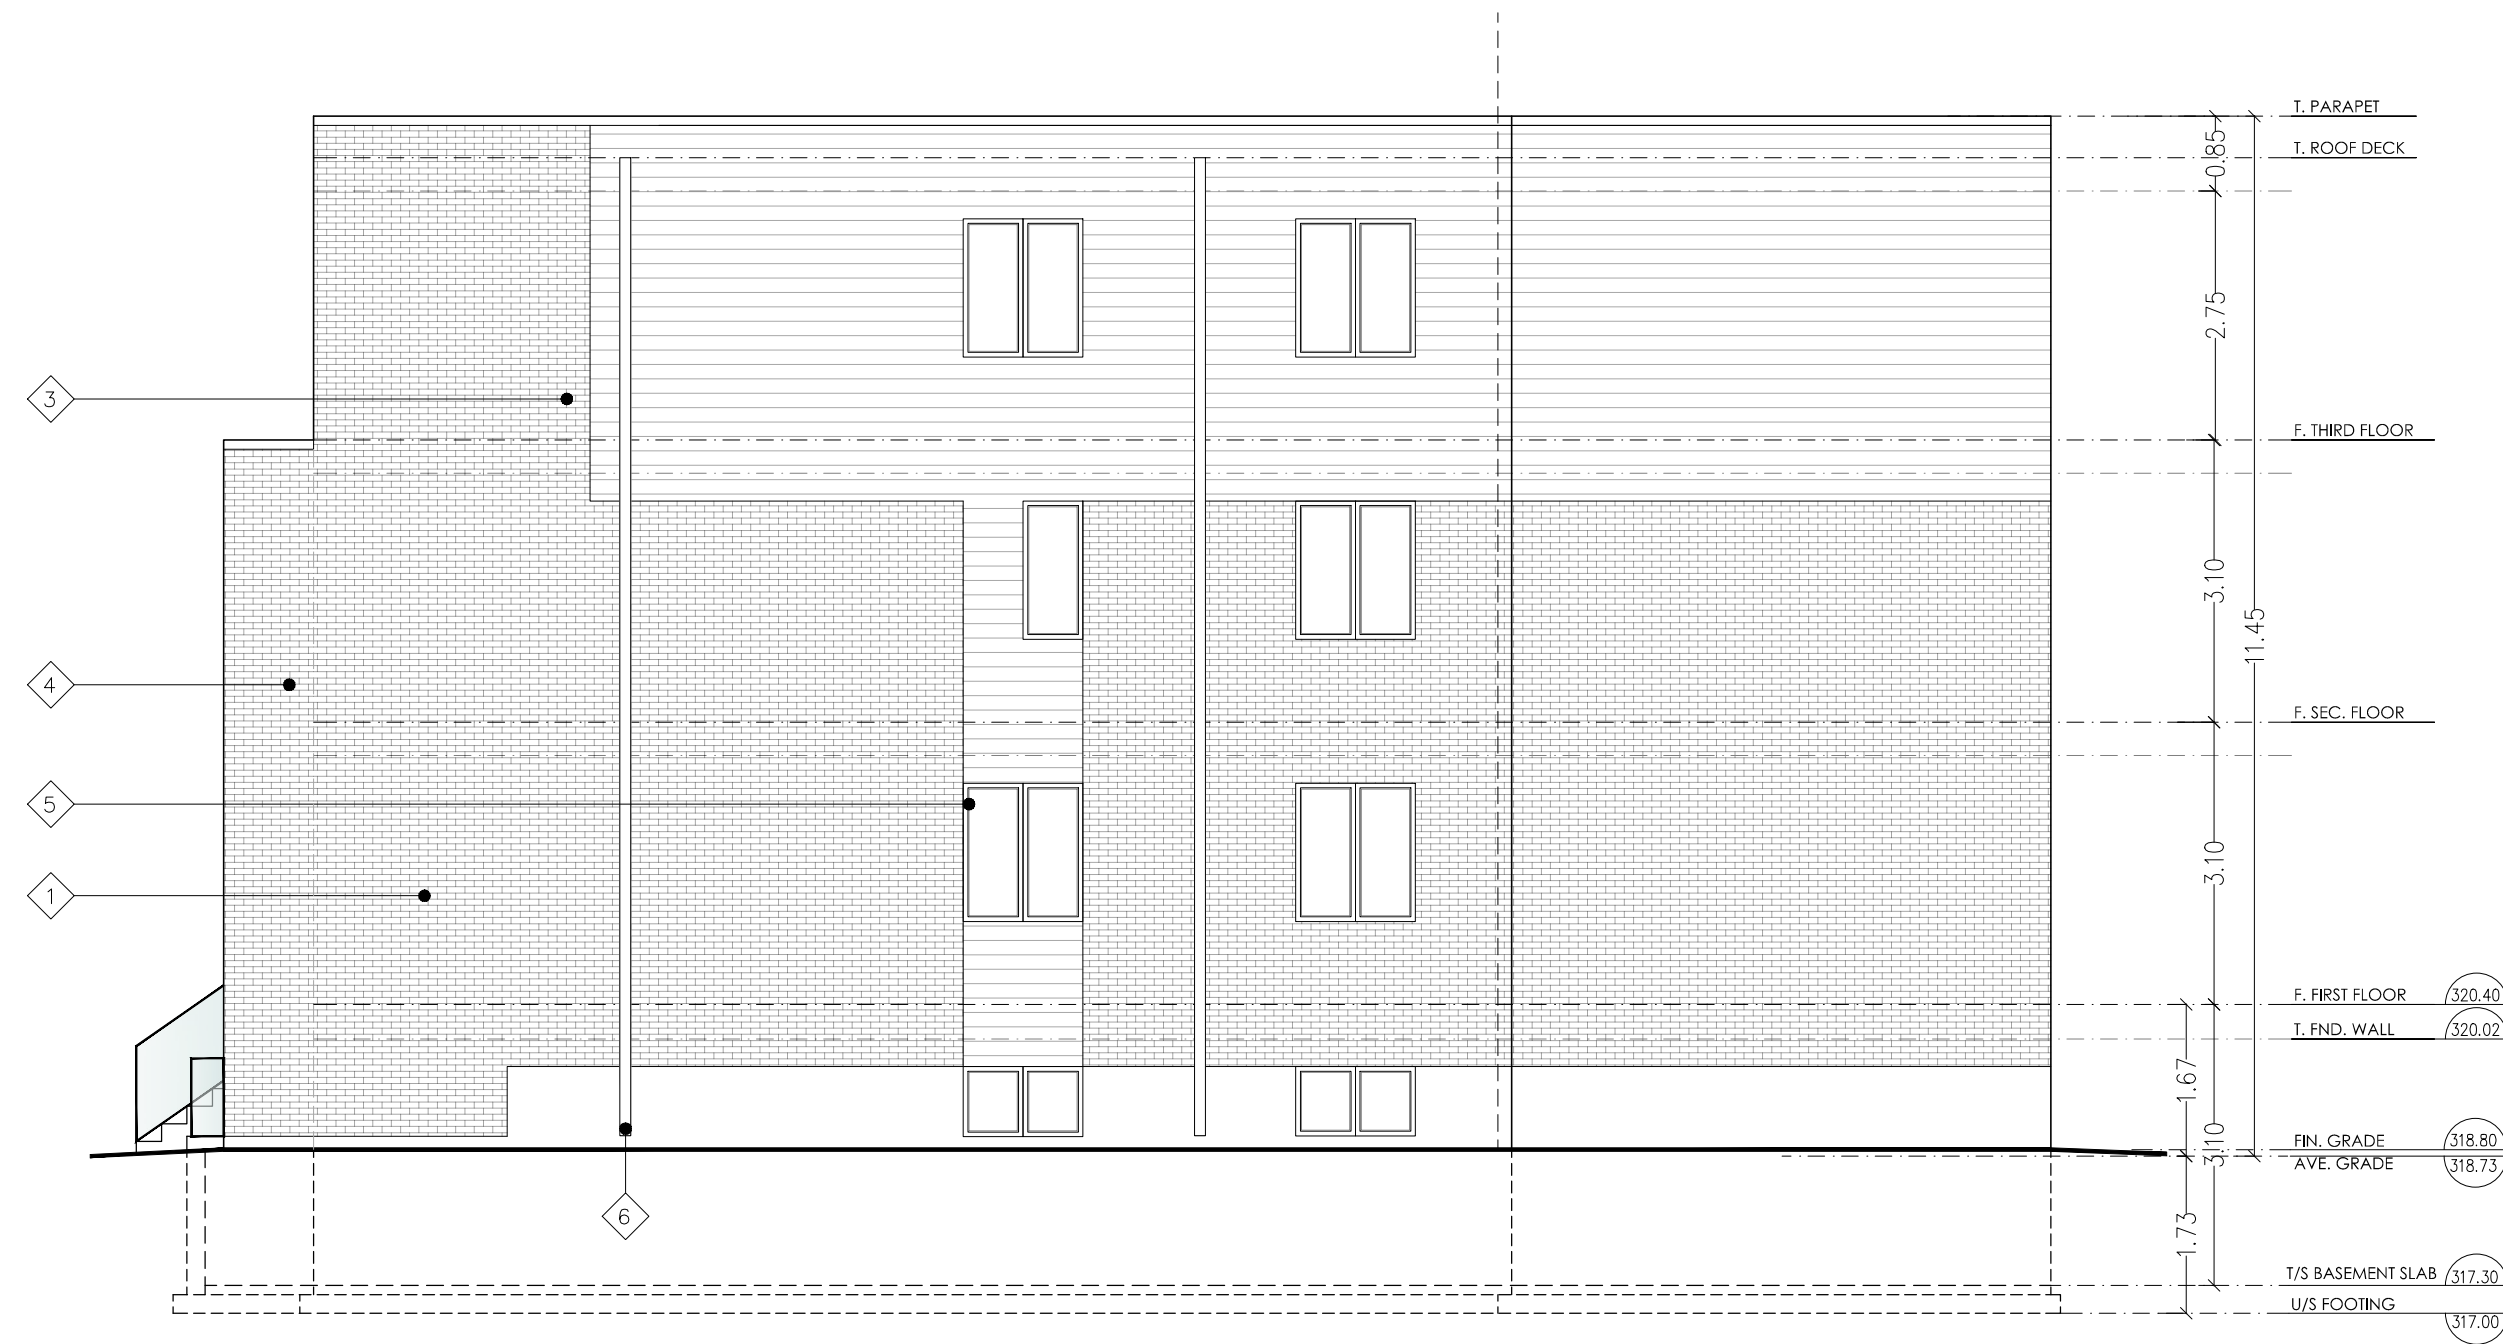

NORTH ELEVATION

No.	Revision/Issue	Date
7	Revised & Issued for MX/O.P.A./Z.B.A	Mar 10, 23
6	Revised & Issued for O.P.A./Z.B.A	Feb 01, 23
5	Revised & Issued for Review	Jan 12, 23
4	Revised & Issued for Review	Dec 09, 22
3	Revised & Issued for Pre-Application	Sep 14, 22
2	Revised & Issued for Pre-Application	May 02, 22
1	Issued for Pre-Application meeting	April 08, 22

No.	Revision/Issue	Date
-----	----------------	------

Project:
**Proposed 3 storey residential
14 Stevenson St. N
Guelph**

Client:
14 Stevenson

Title:
Elevation

Sheet No.: A109

Project No.: 2210

Date: April 2022

Scale: 1:100

Drawn by: N.T.

