


CLADDING LEGEND

- 1 BRICK VENEER
COLOUR: POLAR WHITE
- 2 METAL CLADDING
COLOUR: CHARCOAL
- 3 METAL SIDING
COLOUR: CHARCOAL
- 4 CLEAR GLASS RAILING
- 5 VINYL WINDOWS
FRAME: BLACK
GLASS: CLEAR
- 6 ALUM. DOWNPIPE
COLOUR: WHITE

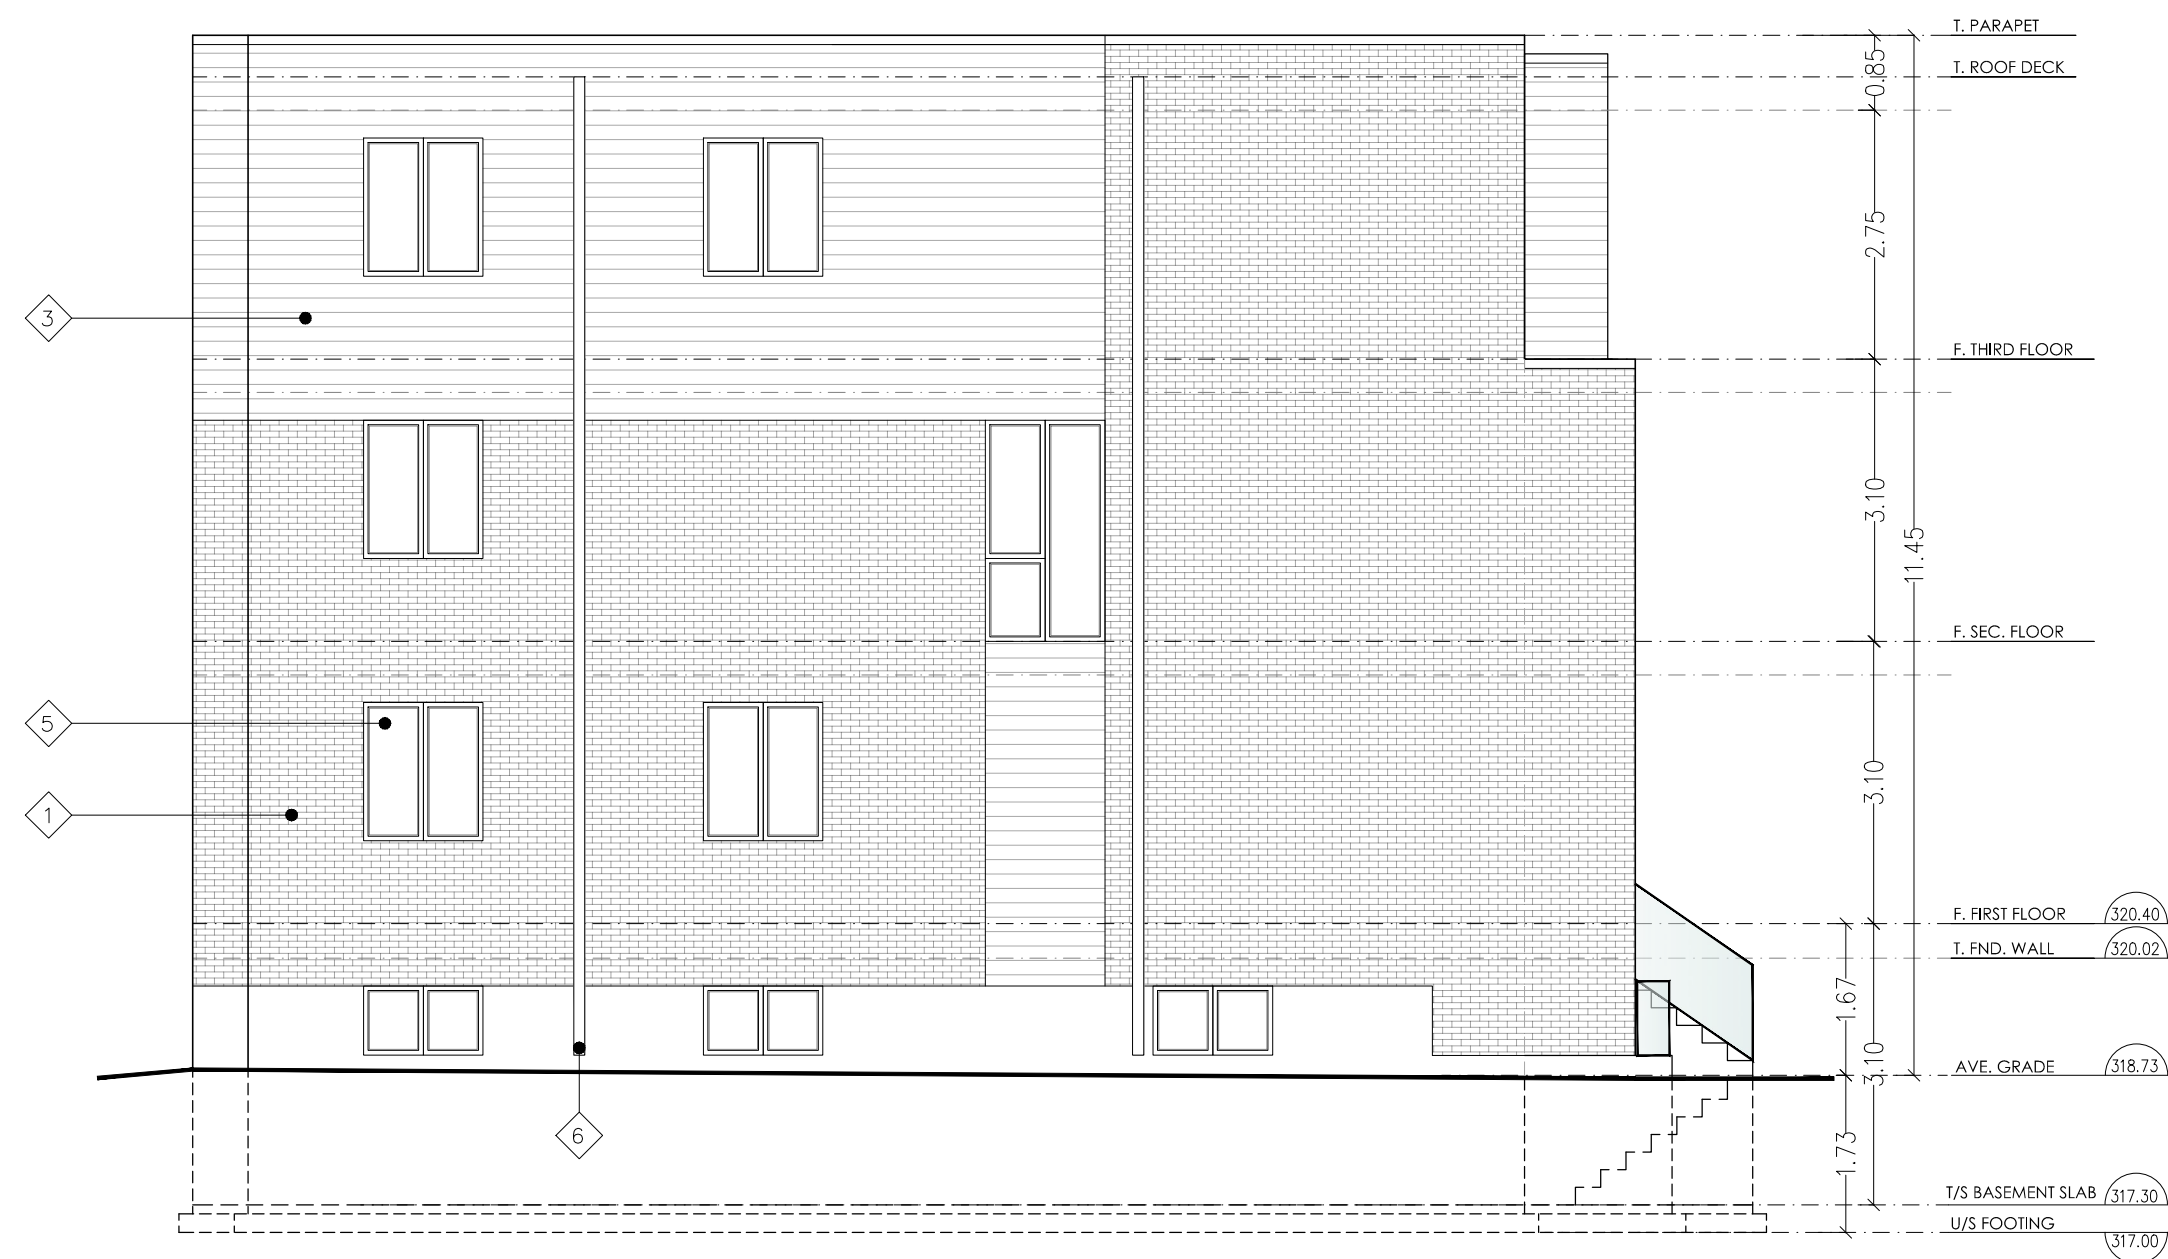

WEST ELEVATION

7	Revised& Issued for MX/O.P.A/Z.B.A	Mar 10,23
6	Revised& Issued for O.P.A/Z.B.A	Feb 01,23
5	Revised& Issued for Review	Jan 12,23
4	Revised& Issued for Review	Dec 09,22
3	Revised& Issued for Pre-Application	Sep 14,22
2	Revised& Issued for Pre-Application	May 02,22
1	Issued for Pre-Application meeting	April 04,22

No.	Revision/Issue	Date
-----	----------------	------

Project:
Proposed 3 storey residential
14 Stevenson St. N
Guelph

Client:
 14 Stevenson

Title:
 Elevation

Sheet No.:
 A108

Project No.:
 2210

Date:
 April 2022

Scale:
 1:100

Drawn by:
 N.T

