




1 EAST ELEVATION
SCALE 1:50

LEGEND

STNV-1		STONE VENEER: DUTCH QUALITY STONE WEATHER LEUGE COLOUR: ELKWOOD
STN-1		STONE VENEER CAP DUTCH QUALITY STONE WATERTABLE SILL COLOUR: GRANITE
BRK-1		BRICK VENEER BRAMPTON BRICK SELECT SERIES COLOUR: SILVER
ASH-1		ASPHALT SHINGLES CAP OR SIMILAR GLENWOOD SHINGLES COLOUR: WEATHERED WOOD
STC-1		STUCCO FOAM BAND FLAT BAND 250mm HT. EXTERIOR LATEX PAINTED COLOUR: ANCHOR GRAY BM 2126-30
PTD-1		EXTERIOR PAINTING EXTERIOR LATEX PAINTED COLOUR: ANCHOR GRAY BM 2126-30

- 6150 (C-STORE & CARWASH)
T.O. HIGHEST ROOF PEAK
- 5650 (C-STORE & CARWASH)
T.O. LOWER ROOF PEAK
- 4000 (C-STORE)
T.O. ROOF DECK
- 3000
T.O. STOREFRONT
- SOUND BARRIER
1.50mX4.00m
- 1100
T.O. STONE CAP
- 0.00
T.O. FIN. FLOOR

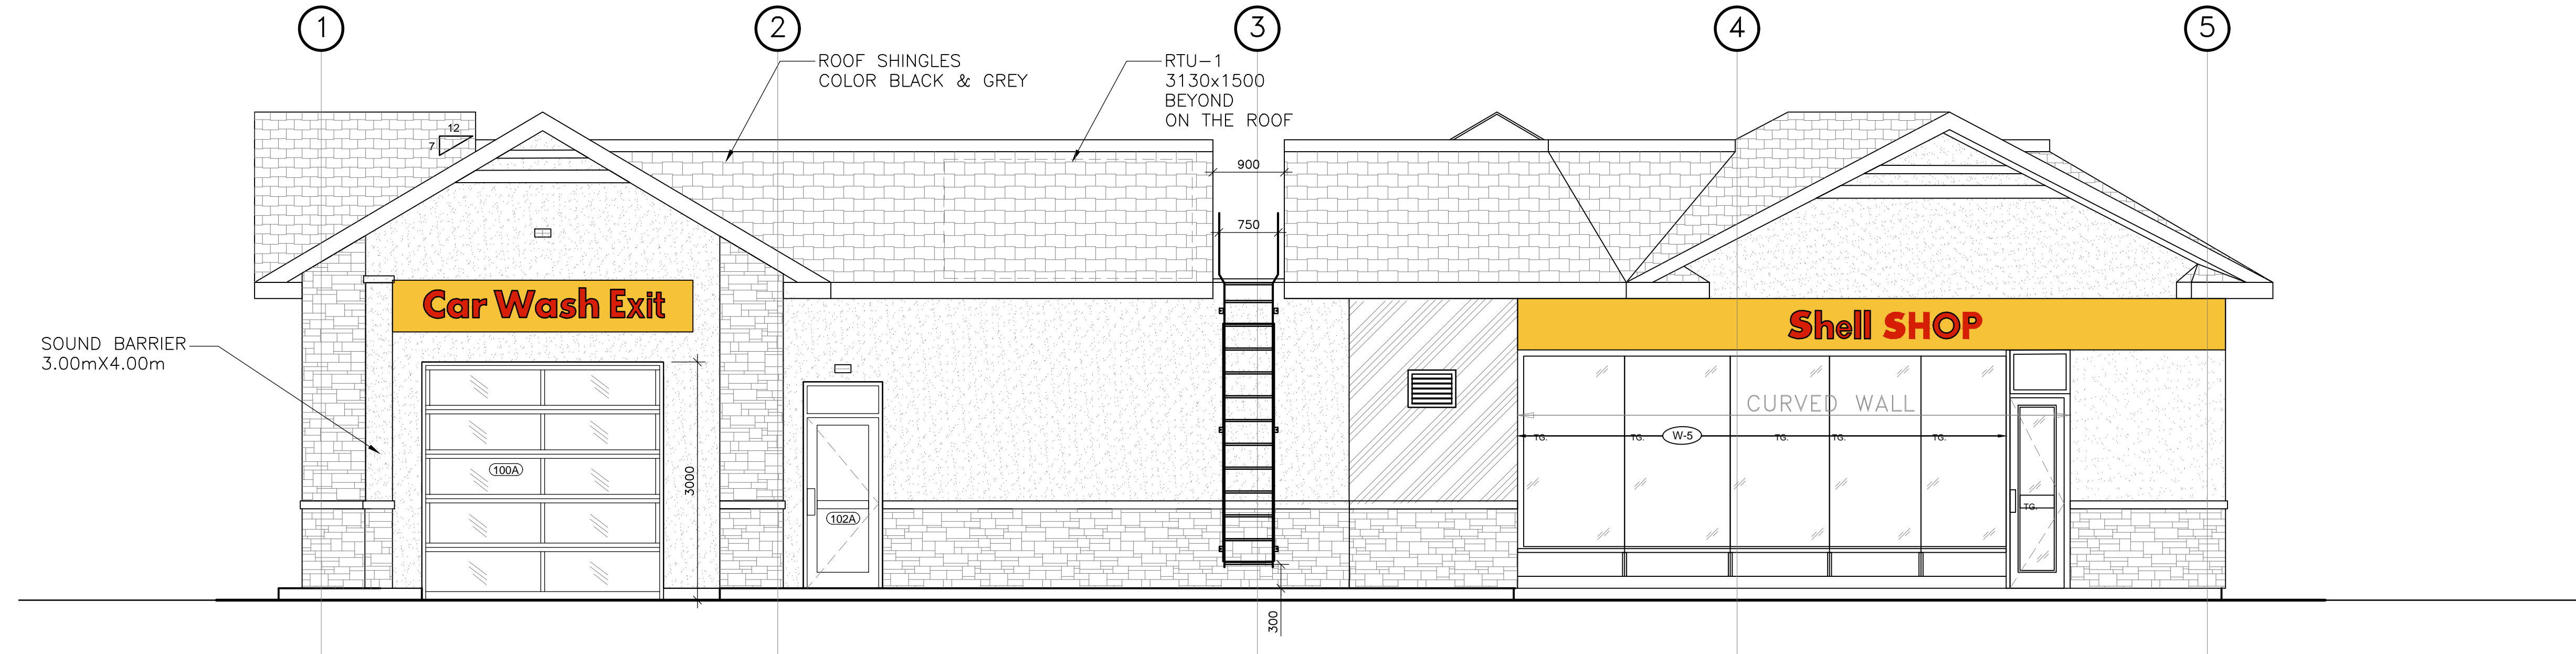

2 WEST ELEVATION
SCALE 1:50

9				
8				
7				
6				
5				
4				
3	OCT.14.21	ISSUED FOR CLIENT REVIEW	HZ	WAM
2	MAR.08.21	ISSUED FOR CLIENT REVIEW	HZ	WAM
1	FEB.17.21	ISSUED FOR CITY PRELIMINARY REVIEW	HZ	WAM
No.	DATE	REVISIONS	INITIAL	CHECKED

GAMA Engineering Inc.
 8611 Weston Road, Suite 35B - Vaughan, Ontario - L4L 9P1
 Tel: 905-264-9295
 www.gamaengineering-inc.com

CLIENT/OWNER: **145 SPEEDVALE INC.**
 145 SPEEDVALE AVENUE WEST,
 GUELPH, ONTARIO, N1K 1K5

CITY FILE NO. SP21-007

PROJECT/ADDRESS: **C-STORE, GAS BAR & CAR WASH**
 145 SPEEDVALE AVENUE WEST,
 GUELPH, ONTARIO, N1K 1K5

TITLE: **C-STORE BUILDING ELEVATION**

DESIGN:	WAM	DWN BY:	HZ	DRAWING No.
SCALE:	AS NOTED	DWG. FILE:	1808-A-202	A-202
DATE:	FEB.12.21	PROJ. No.:	1808	