



NORTH ELEVATION

SCALE: 1:150



SOUTH ELEVATION

SCALE: 1:150




BUILDING ELEVATIONS

Brantford Studio K-W Studio
 127 Brant Ave., Brantford, ON N3T 3H5 564 Weber St. N., Suite 1, Waterloo, ON N2L 5C6
 519.756.6331 1.877.789.6662 519.575.2227 1.877.789.6662
 www.mmmc.on.ca


98 Farley Drive
 Guelph, Ontario

1:150
MD-17
 2018-05-30

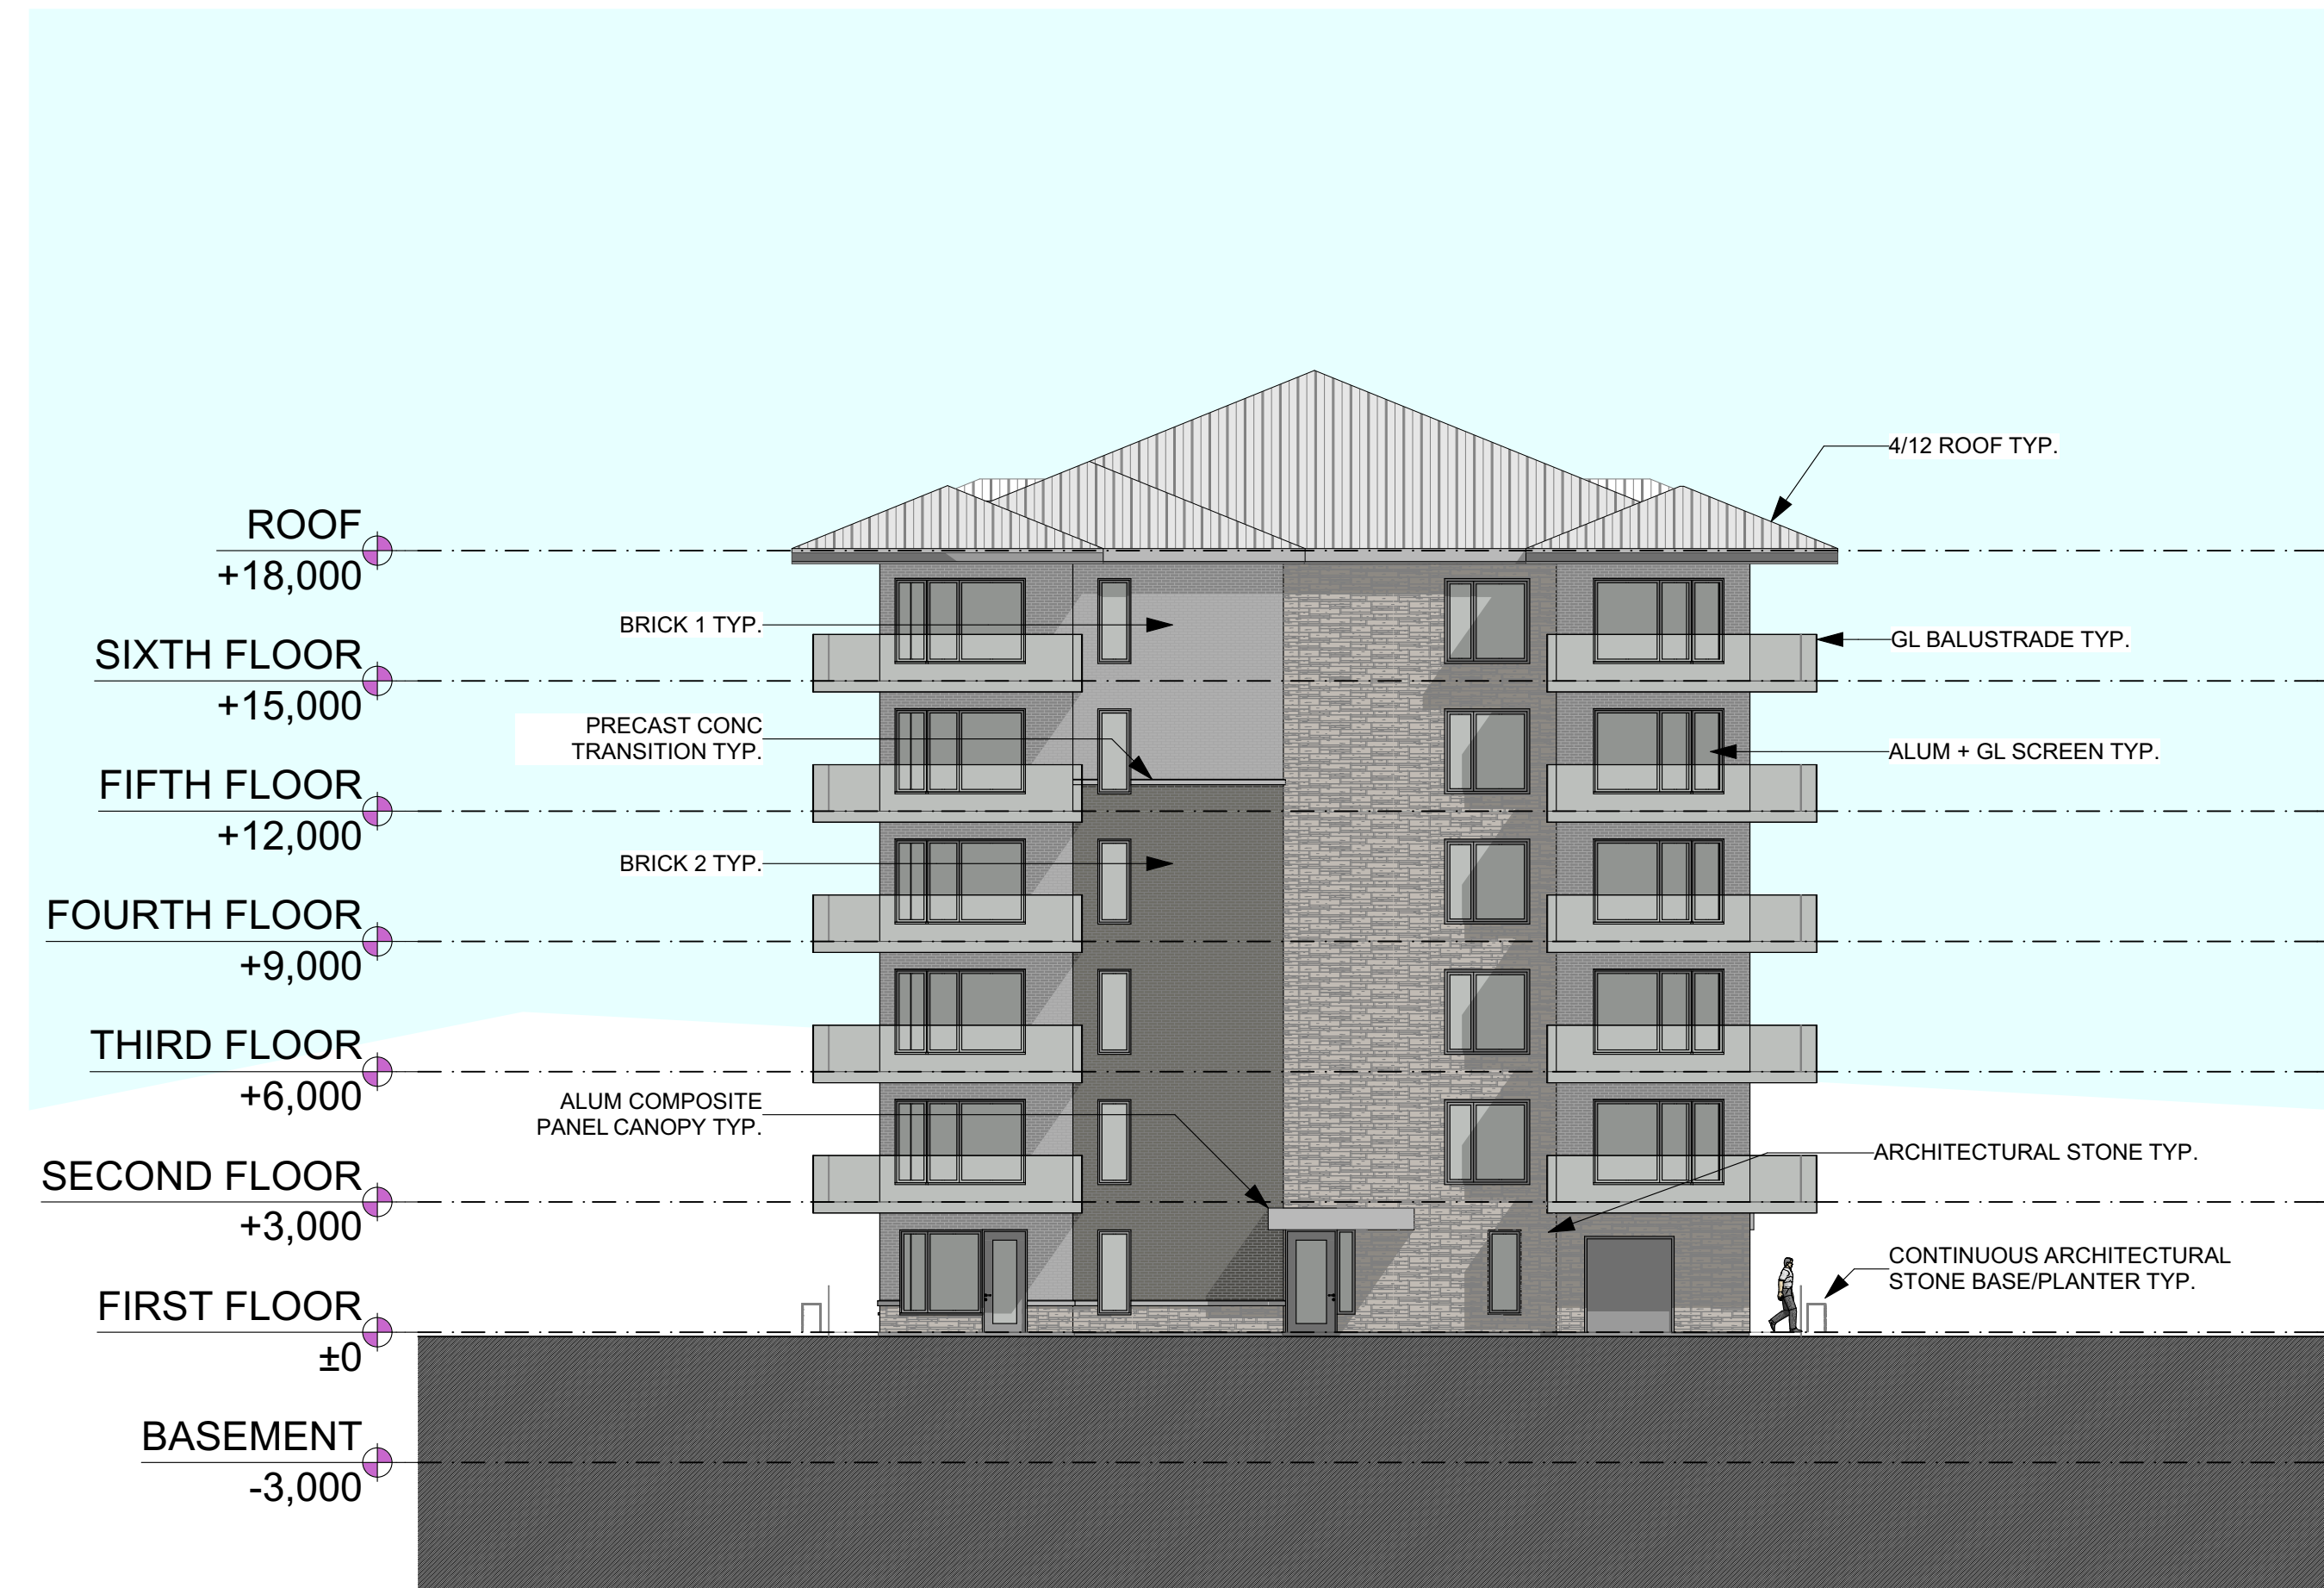

WEST ELEVATION

SCALE: 1:150

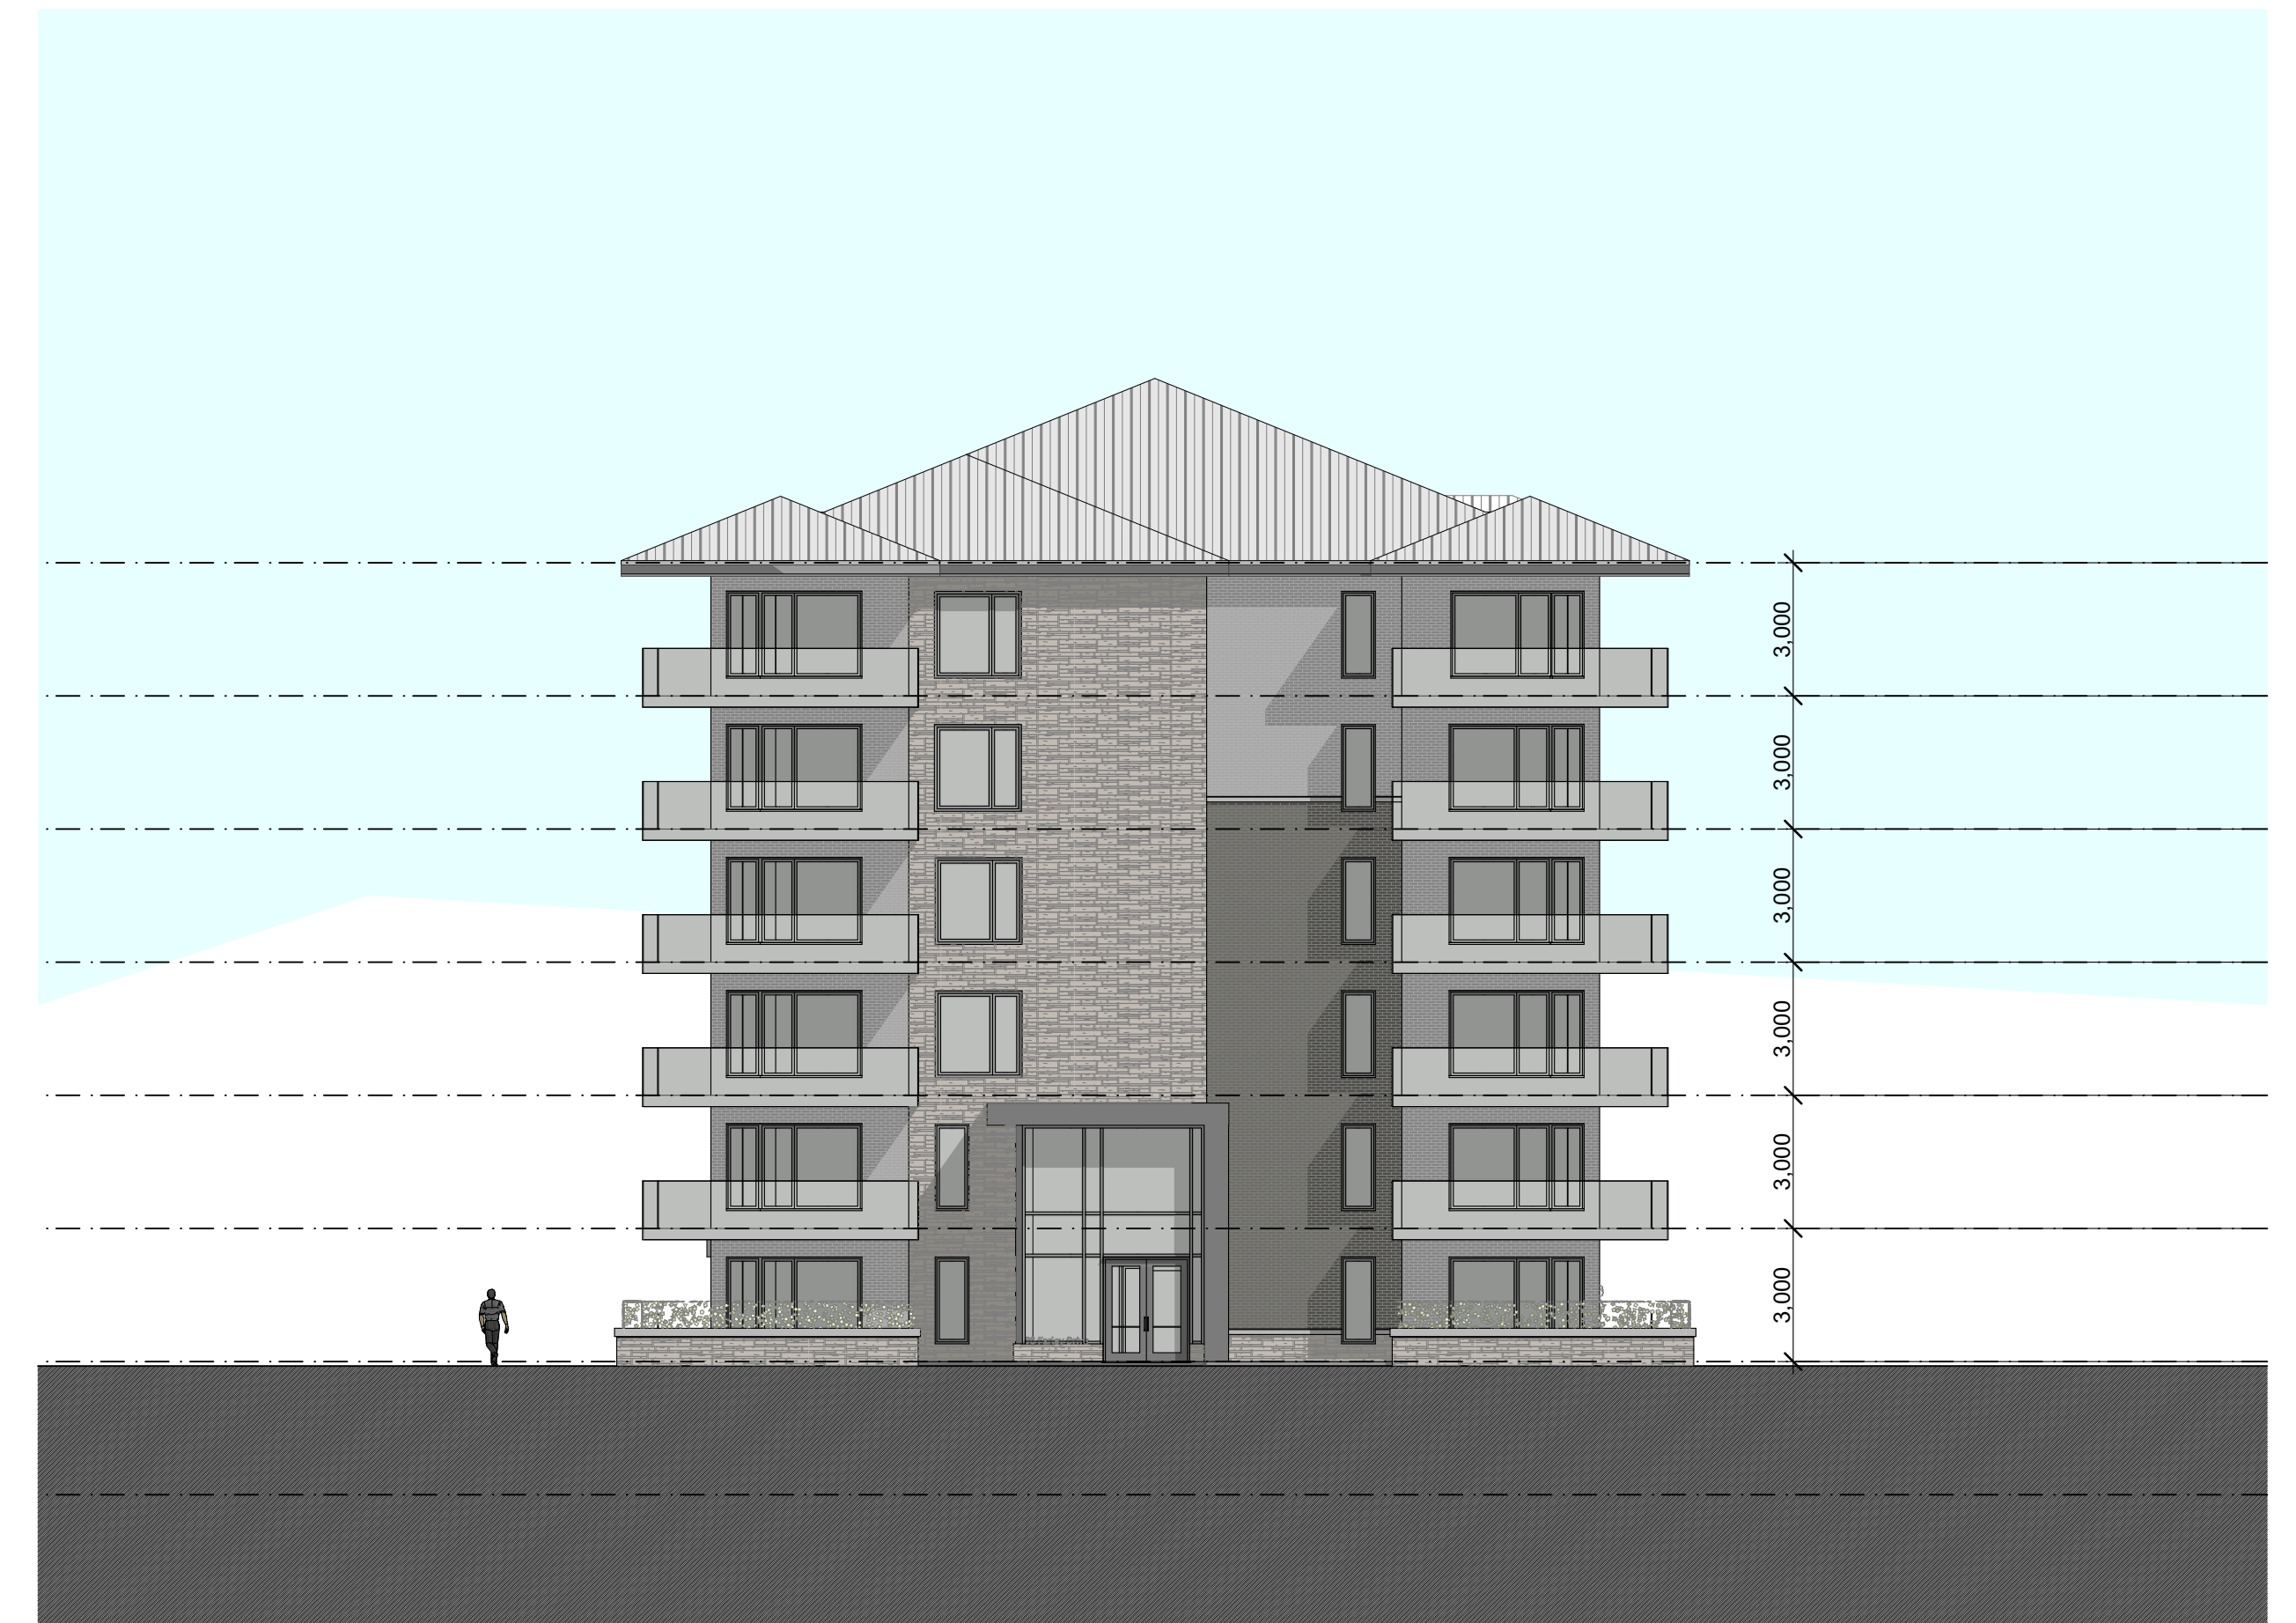

EAST ELEVATION

SCALE: 1:150



Brantford Studio 127 Brant Ave., Brantford, ON N3T 3H5 519.756.6331 1.877.789.6662
 K-W Studio 564 Weber St. N., Suite 1, Waterloo, ON N2L 5C6 519.575.2227 1.877.789.6662
 www.mmmc.on.ca

BUILDING ELEVATIONS

98 Farley Drive
 Guelph, Ontario

1:150
 MD-18
 2018-05-30



3D PERSPECTIVE 1

98 Farley Drive
Guelph, Ontario

1:68.3
MD-20
2018-05-30

Brantford Studio K-W Studio
127 Brant Ave., Brantford, 564 Weber St. N., Suite 1, Waterloo,
ON N3T 3H5 ON N2L 5C6
519.756.6331 1.877.789.6662 519.575.2227 1.877.789.6662
www.mmmc.on.ca