


COPYRIGHT RESERVED. THIS DESIGN AND DRAWING ARE THE EXCLUSIVE PROPERTY OF THE DESIGNER AND CANNOT BE USED FOR ANY PURPOSE WITHOUT THE WRITTEN CONSENT OF THE DESIGNER.
 THIS DRAWING IS NOT TO BE USED FOR CONSTRUCTION UNLESS ISSUED FOR THAT PURPOSE BY THE DESIGNER.
 FROM COMMENCEMENT OF WORK THE CONTRACTOR SHALL VERIFY ALL DIMENSIONS, DATA AND LEVELS TO IDENTIFY ANY ERRORS AND OMISSIONS AND NOTIFY THE DESIGNER IMMEDIATELY. THE DRAWING AND THE FULL CONTRACT DOCUMENTS ARE BINDING TO THE ATTENTION OF THE OWNER FOR CLARIFICATION.

| NO. | DATE | REVISION / ISSUANCE |
|-----|--------|-------------------------------|
| 1 | 231215 | Issued For ZBA Pre-Submission |

NOTES

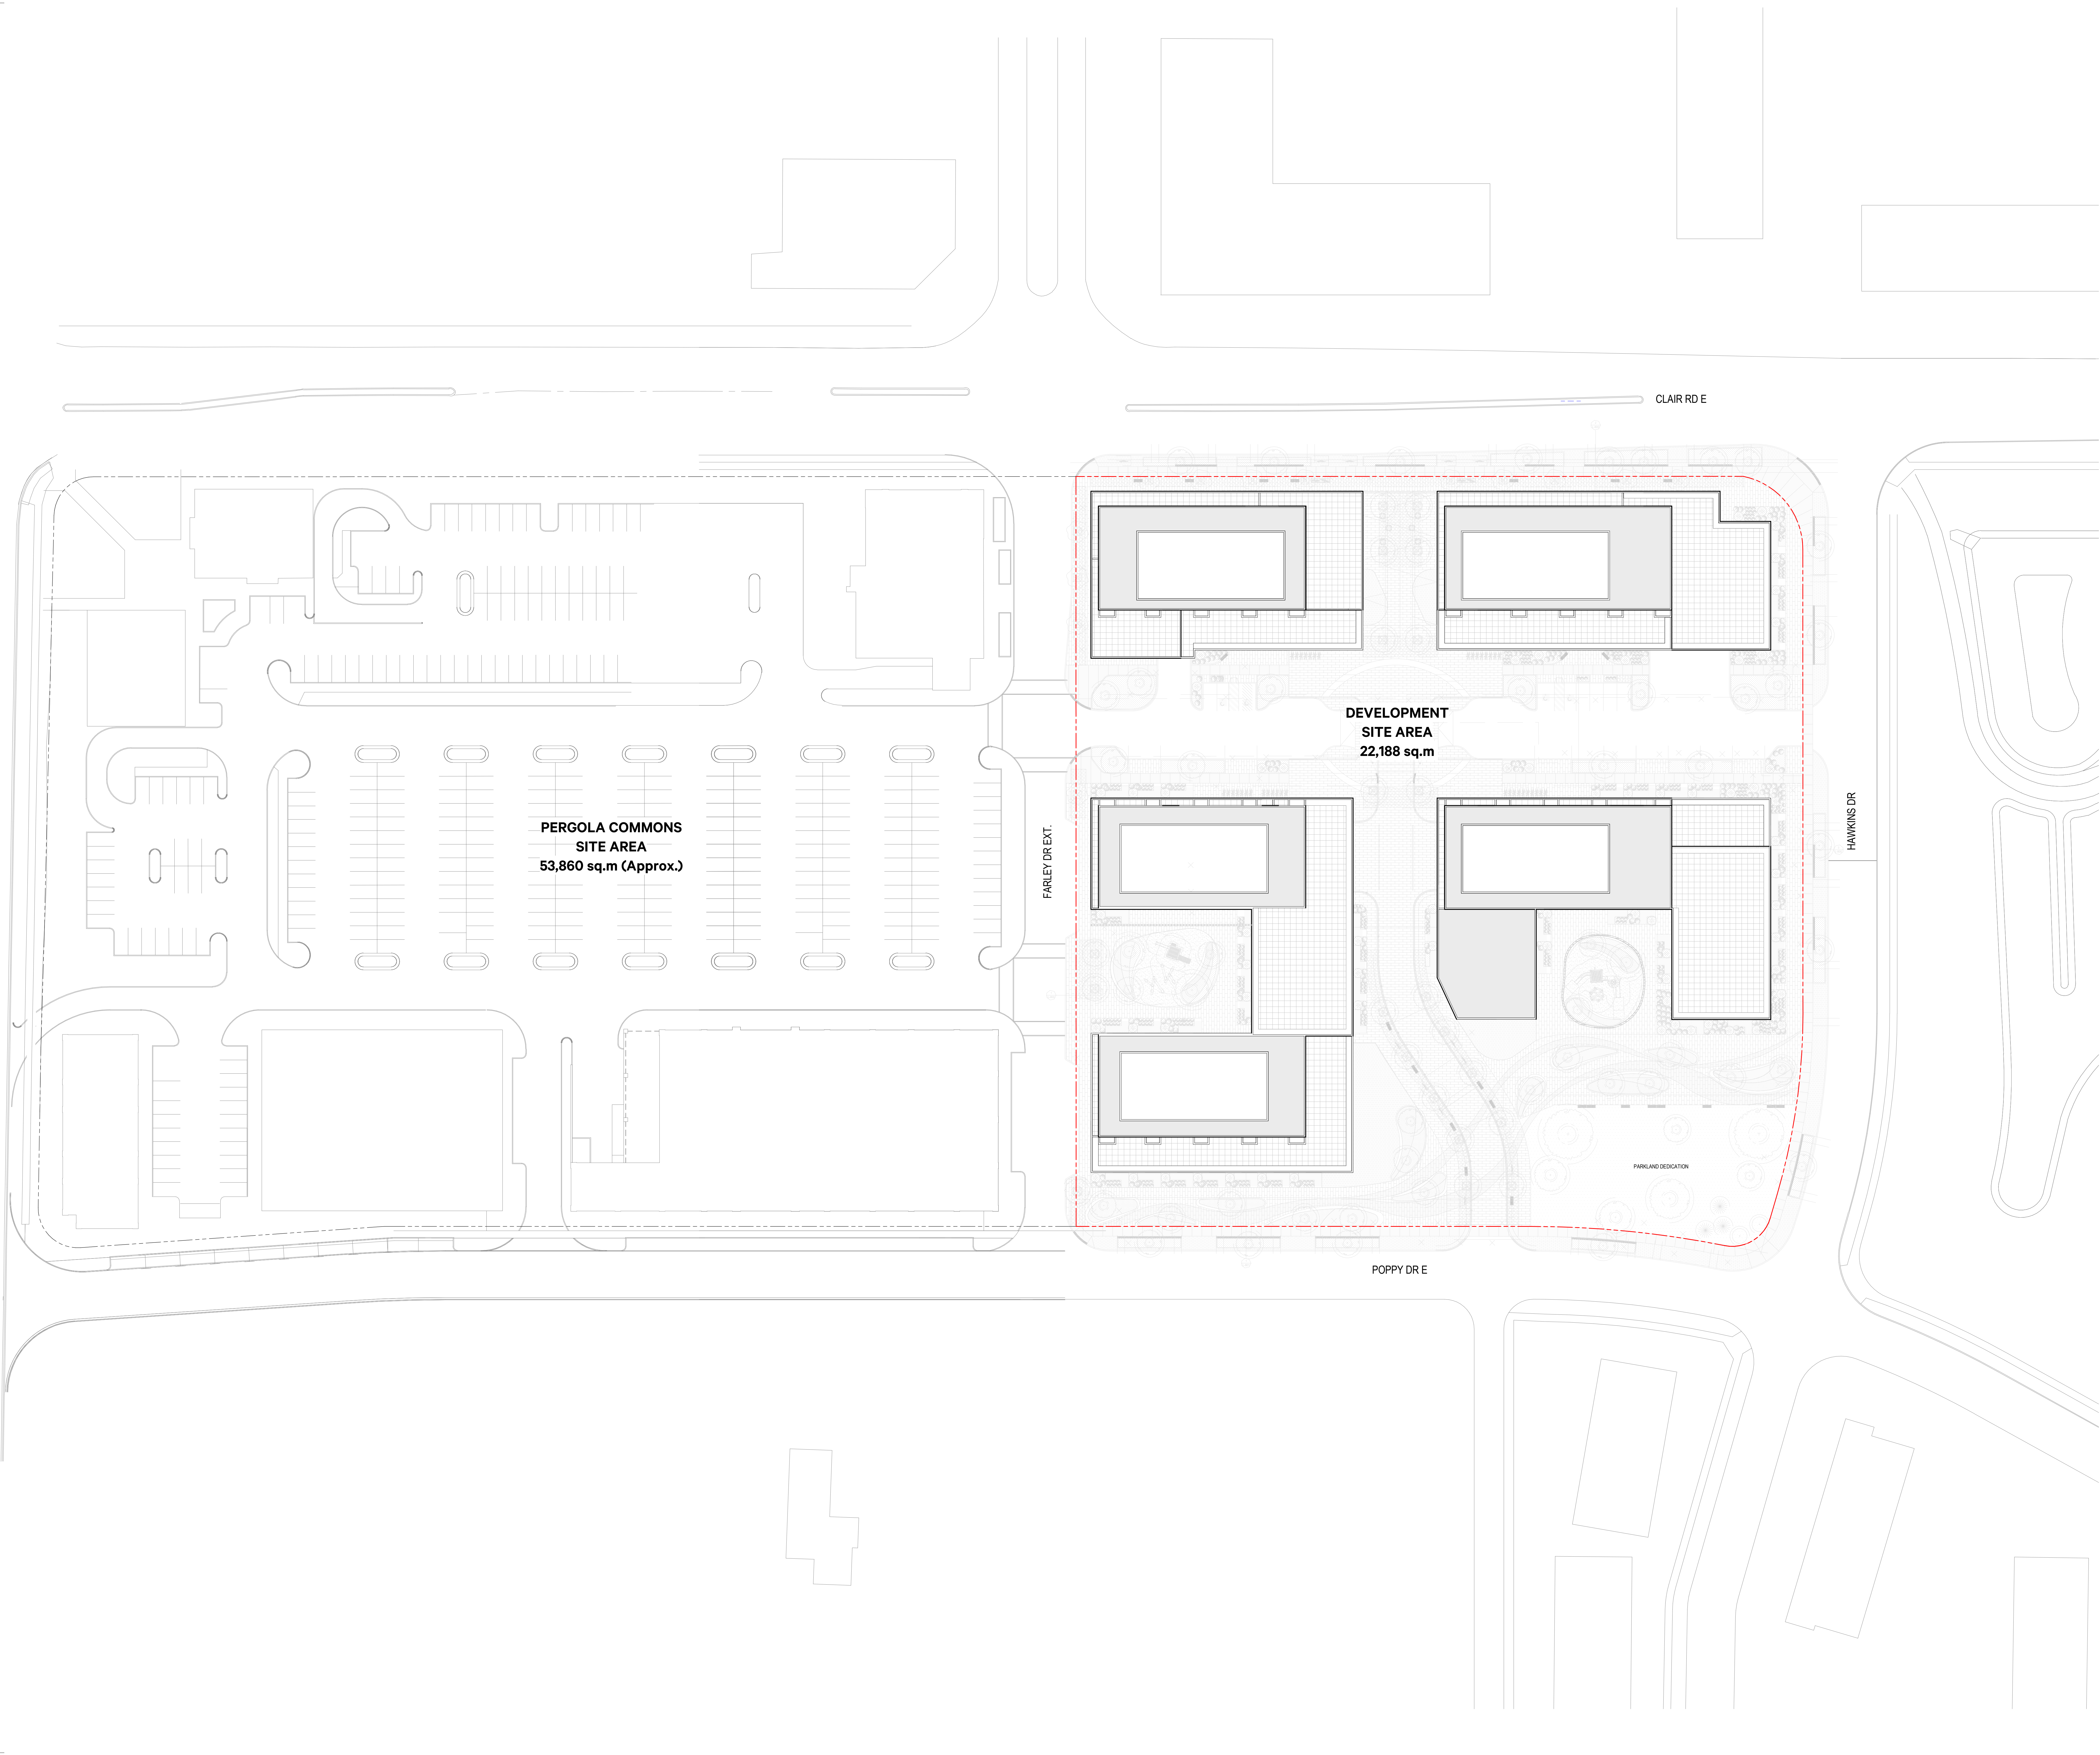

PERGOLA COMMONS

OVERALL SITE PLAN

| PROJECT | SCALE | DRAWN | AUTHOR |
|----------|-------|---------|---------|
| DATE | 1:400 | CHECKED | CHECKER |
| 01/18/18 | | | |

A 103