



Gsd Developments & Management Inc.

Stormwater Management and Functional Servicing
Report for 1166 - 1204 Gordon Street

GMBP File: 121139

**December 15, 2023
Revision 03**

TABLE OF CONTENTS

1.0	INTRODUCTION	0
2.0	SITE INFORMATION	0
3.0	GEOLOGY	1
4.0	PROPOSED DEVELOPMENT	1
4.1	Storm Sewers	1
4.2	Sanitary Sewers.....	2
4.3	Watermain.....	2
5.0	STORMWATER MANAGEMENT	4
5.1	Criteria	4
5.2	Modelling Parameters	4
5.3	Pre-Development Conditions	5
5.4	Post-Development Conditions	6
5.5	Infiltration	6
5.6	Routing.....	7
5.7	Water Quality	9
6.0	WATER BUDGET	9
7.0	MAINTENANCE PLAN	10
8.0	SEDIMENT AND EROSION CONTROL PLAN	11
9.0	CONCLUSIONS	11

LIST OF FIGURES

Figure No. 1	Site Location Map
Figure No. 2	Pre-Development Catchment Areas Figure
Figure No. 3	Post-Development Catchment Areas Figure

LIST OF APPENDICES

Appendix A	Fire Flow Demand Calculations
Appendix B	Pre-Development MIDUSS Model Output
Appendix C	Stage-Storage-Discharge Calculation Tables, Post-Development MIDUSS Model Output, Oil/Grit Separator and Brentwood Stormtank Details
Appendix D	Water Budget Analysis

STORMWATER MANAGEMENT AND FUNCTIONAL SERVICING REPORT

1166-1204 GORDON STREET, GUELPH

Revised December 15, 2023

GMBP file No: 121139

1.0 INTRODUCTION

In support of the Zoning By-law Amendment Application, GM BluePlan Engineering Limited (GMBP) provides this report that documents the proposed stormwater management design and servicing for the proposed multi-storey high density residential development at 1166-1204 Gordon Street in the City of Guelph (City).

The Owner is required to have a Professional Engineer design a stormwater management system and have the said Engineer supervise and certify that the stormwater management system is installed in accordance with the approvals given under Section 41 of the Planning Act.

This report and stormwater management design is based on the following information:

- Topographic survey, by Van Harten Surveying Inc., File No. 27080-19, dated February 18, 2021
- 1166-1204 Gordon Street Residential Development, Site Plan and Project Statistics, by Broadview Architect, Revision No. 4 "ZBA/OPA", dated TBD and received on October 31, 2023
- Hydrogeological Study for Residential Development at 1166, 1170, 1182, 1190, 1200 and 1204 Gordon Street, Guelph, by GM BluePlan Engineering Limited, dated November 2023
- The existing and proposed site details are shown on the GM BluePlan Engineering Plans.

Aside from documents generated by GMBP, GM BluePlan Engineering Limited accepts no responsibility for the accuracy or completeness of the information supplied.

2.0 SITE INFORMATION

The 1.12-hectare subject property is located at 1166-1204 Gordon Street in the City of Guelph. The subject property is generally rectangular, with approximately 171 m of frontage along Gordon Street to the south and approximately 65 m deep, with the opposing side fronting onto Landsdown Drive to the north. The site is further bordered by 1210 Gordon Street to the east and 1160 Gordon Street to the west.

The 1166-1204 Gordon Street properties currently contain detached single-family dwellings, asphalt driveways and garages. The overall site topography slopes from the north to the south. Existing runoff sheet flows uncontrolled to Gordon Street storm system.

3.0 GEOLOGY

The site is located in the physiographic region known as the “Guelph Drumlin Field”, which is centred in the City of Guelph¹. The local soils in this area consist of stony tills and deep gravel terraces typical of drumlins and melt water spillways². Refer to the Hydrogeological Study for more detailed subsurface information.

4.0 PROPOSED DEVELOPMENT

The proposed development includes two apartment buildings with six (6) residential floors and one below grade parking level. Additionally, four (4) 3-storey townhouse blocks are proposed along Landsdown Drive.

The City of Guelph provided the following drawings for information:

- Dwg No. 2D-102 – Gordon Street Reconstruction – Gordon Street Proposed Works – Station 4+380 to Station 4+525, As Recorded, by AECOM, dated December 2002.
- Dwg No. 2D-103 – Gordon Street Reconstruction – Gordon Street Proposed Works – Station 4+525 to Station 4+690, As Recorded, by AECOM, dated December 2002.
- Dwg No. 2D-104 – Gordon Street Reconstruction - Gordon Street Proposed Works – Station 4+690 to Station 4+855, As Recorded, by AECOM, dated December 2002.
- Dwg No. G-059 – Gordon Street Reconstruction – Gordon Street Proposed Works – Station 4+240 to Landsdown Drive, As Recorded, by the City of Guelph, dated January 1987.
- Dwg No. G-059B – Gordon Street Reconstruction – Gordon Street Proposed Works – Station 1+680 to Station 1+880, As Recorded, by IBI, dated May 2004.
- Dwg No. I-319 – Landsdown Drive Reconstruction – Station 1+110 to Station 1+260, As Recorded, by the City of Guelph, dated October 2009.

4.1 Storm Sewers

Based on record drawings I-319 and G-059 referenced in Section 4.0, there is a 300mm diameter storm sewer along east curb line of Landsdown Drive, starting to the south of the site and continuing to the north, eventually connecting to the 450mm diameter storm sewer on Gordon Street. This Gordon Street storm sewer flows north away from the site.

It is proposed that all runoff from the two apartment building roofs is to be conveyed through a clean water collector to a proposed Brentwood Module 25 Series infiltration gallery at the northeast end of the site. Overflow from the Brentwood infiltration system will be routed to an impermeable stormwater tank at the northwest end of the site that outlets to the Landsdown Drive storm sewer through a 300mm diameter pipe. The roadway through the site, other paved surfaces, and the rear roofs and rear yards of townhouses are proposed to be connected to the impermeable stormwater tank and bypass the infiltration gallery. The front half of the townhouse roofs and front yards of townhouses will runoff uncontrolled to Landsdown Drive. The western area wrapping around the apartment buildings will flow uncontrolled west towards Gordon Street.

Based on record drawings 2D-103 referenced in Section 4.0, there is also a 300mm diameter storm sewer along west curb line of Gordon Street, starting in front of 1182 Gordon Street, and continuing south along Gordon Street. Currently, we do not propose any connections to this sewer.

¹ Chapman, L.J. and Putnam, D.F. 1985. Physiography of Southern Ontario – 3rd Edition. Ontario Geological Survey. Special Volume 2.

² Chapman, L.J. and Putnam, D.F. 1985. Physiography of Southern Ontario – 3rd Edition. Ontario Geological Survey. Special Volume 2.

4.2 Sanitary Sewers

Based on record drawing I-319 noted in Section 4.0, there is an existing 200mm diameter sanitary sewer under Landsdown Drive. The apartment buildings portion of the site is proposed to be serviced by a 200mm diameter pipe that will connect to the Landsdown Drive system at the northeast end of the site.

The 21 townhouse units are proposed to connect directly to the Landsdown Drive sanitary sewer through individual 100mm diameter services.

Based on record drawings 2D-103 referenced in Section 4.0, there is also a 200mm diameter sanitary sewer along the east curb line of Gordon Street. Currently, we do not propose any connections to this sewer.

Per Section 5.6 of the City of Guelph Development Engineering Manual the following allowances for sanitary flow should be used:

- 2.5 L/s/ha for Schools and Townhomes
- 7 L/s/ha for High Density Apartments

Per Site Plan by Broadview Architect Inc., Issued for Pre-Consultation, dated “TBD”, received by GM BluePlan Engineering Limited on March 23, 2023:

- Townhouse Area = 3,308 m²
- Apartments = 7,884 m²
- Total Site Area = 11,192 m²

Table 1: Estimated Sanitary Discharge

Land Usage	Area (ha)	L/s/ha	Flow (m ³ /s)
Townhouses	0.3308	2.5	0.0008
High Density Aparments	0.7884	7	0.0055
Total	1.1192		0.0063

Therefore, the estimated sanitary discharge to the 200mm diameter sanitary sewer on Landsdown Drive is 0.0063 m³/s.

4.3 Watermain

Based on record drawing I-319 noted in Section 4.0, there is a 150mm diameter PVC DR-25 watermain beneath the southbound traffic lanes of Landsdown Drive. The apartment building portion of the site is proposed to be serviced by a 150mm diameter watermain connected to the existing 150mm diameter watermain on Landsdown Drive.

The 21 townhouse units are proposed to connect directly to the Landsdown Drive watermain through individual 25mm diameter services.

Based on record drawings 2D-103 referenced in Section 4.0, there is also a 400mm diameter watermain along the west curb line of Gordon Street. Currently, we do not propose any connections to this watermain.

Section B.2.2.2 Water Demand of the Region of Waterloo and Area Municipalities – Design Guidelines and Supplemental Specifications for Municipal Services dated January 2021 “...the specific usage rate is 225 L/c/d... For the City of Guelph, use the water demands as utilized in the City’s Hydraulic Water Model.” No water demands, peaking factors, etc., have been supplied by the City of Guelph. Therefore, 225 L/c/d has been utilized in the below calculation.

Proposed number of units:

- 20 Townhouse Units
- Apartment Building 1 – 61 Units
- Apartment Building 2 – 61 Units
- Total units = 142 units

We have assumed 3.2 people per unit.

Therefore, the Estimated Domestic Water Demand of $(225 \text{ L/c/d}) \times (142 \text{ Units}) \times (3.2 \text{ people/unit}) = 102,240 \text{ L/day} = \mathbf{0.0012 \text{ m}^3/\text{s}}$ is expected to be drawn from the 150mm diameter watermain on Landsdown Drive.

The City of Guelph has advised that based on their modelling for the post development conditions it is anticipated that expected watermain pressure at the development would be in the 40 to 46 psi range, which is below the preferred operating range of 50 to 80 psi specified in the 2009 Master Plan, but above the minimum allowable 40 psi. An internal booster pump system may be required to increase water pressure within the apartment tower section of the development.

The Fire Underwriter Survey and Ontario Building Code methods were used to calculate fire flow demands for the subject site. See the table below for a summary of the calculations of fire flow demand and selection of the largest fire flow. See Appendix 'A' for detailed calculations.

Table 2: Calculated Fire Flow Demands Using the Fire Underwriter Survey (FUS) and Ontario Building Code (OBC) Methods

	Demand	
	FUS	OBC
<u>Building</u>	(L/s)	(L/s)
<i>Townhouse Block 1</i>	100	45
<i>Townhouse Block 2</i>	150	90
<i>Townhouse Block 3</i>	100	45

Table 2 above shows that Townhouse Block 2 demands the highest fire flow calculated using the Fire Underwriter Survey method. The largest fire flow demand on a per building basis is 150 L/s. Based on City of Guelph comments dated May 12, 2022, the hydrant H_1794 may provide 543 L/s of flow dedicated to fire flow, and hydrant H_517 may provide 105 L/s dedicated to fire flow. Therefore, the subject site fire flow demands may be accommodated by the fire hydrant H_1794.

To reduce fire flow demand for the Townhouse Blocks, construction using limited-combustible or non-combustible contents/building materials or the inclusion of a fire wall within the blocks may be considered. This would reduce the fire flow demand calculated by the Fire Underwriter Survey methods to below 100 L/s and allow hydrant H_517 to provide adequate supply.

5.0 STORMWATER MANAGEMENT

5.1 Criteria

The stormwater management criteria established by the City of Guelph, received by GMBP on October 4, 2021, are as follows:

1. Control Post Development discharge from site to Pre-development rates for the 2 to 100-year Guelph Design Storms.
2. Sites that do not have a positive outlet must be designed to provide storage on site for twice the 5-year design storm runoff volume.
3. For commercial, institutional and high-density residential developments, excess runoff for the 2-year design storm is to be stored underground or on roof tops.
4. Major storm flows are to be routed overland to the municipal stormwater drainage system.
5. Excess runoff from the 5-year design storm may pond in parking areas of least anticipated use to a maximum depth of 0.3 metres.
6. Clean runoff (roof water) should be directed to pervious areas for infiltration to encourage ground water recharge.
7. Quality control facilities are required to remove suspended solids (oil and grit) from areas draining driveways and parking lots.
8. The minimum acceptable water quality level for discharge to the municipal collection system is 70% TSS removal or an enhanced level 80% TSS removal - depending on the receiving water course.

5.2 Modelling Parameters

The City of Guelph mass rainfall data was used to model the full range of design storm events. The Chicago storm parameters and the total depth of rainfall for each storm are shown below in Table No. 2.

Table 3: Chicago Storm Parameters

	2 Year	5 Year	25 Year	100 Year
a =	743	1,593	3,158	4,688
b =	6	11	15	17
c =	0.799	0.879	0.936	0.962
R =	0.4	0.4	0.4	0.4
td =	170	170	210	210
Rainfall depth (mm)	33.816	46.775	69.476	88.830

The Horton infiltration method was used in the MIDUSS model. The following parameters summarized in Table 4 were used according to the City of Guelph Standards:

Table 4: MIDUSS Horton Parameters

	Impervious Areas	Pervious Areas
Manning's 'n'	0.013	0.300
Maximum Infiltration (mm/hr)	0.0	75.0
Minimum Infiltration (mm/hr)	0.0	12.5
Lag Constant (hr)	0.00	0.25
Depression Storage (mm)	1.5	5.0

5.3 Pre-Development Conditions

For pre-development analysis purposes, the 1.12 hectare site was modelled as two drainage catchments. The pre-development drainage catchment is shown on Figure No. 2 and described below. The pre-development MIDUSS computer modeling is attached in Appendix 'B'.

Catchment 100 (0.80 hectares, 30% impervious) represents the west and south portions of the site including multiple family dwellings, garages, sheds and asphalt driveways. Runoff from Catchment 100 flows overland west towards Gordon Street.


Catchment 101 (0.32 hectares, 30% impervious) represents the north and east portions of the site including multiple family dwellings, garages, sheds and asphalt driveways. Runoff from Catchment 101 flows overland east towards Landsdown Drive.

A summary of the pre-development peak flow from the site for various design storm events are provided in Table 5 below.


Table 5: Pre-development Conditions – Peak Flow Rates From Site

Catchment	2-Year	5-Year	25-Year	100-Year
Catchment 100 – To R.O.W. on Gordon Street	0.051	0.077	0.151	0.237
Catchment 101 – To R.O.W. on Landsdown Drive	0.023	0.034	0.076	0.122
Total Flow from Site	0.074	0.112	0.227	0.349

1166 - 1204 Gordon St
City of Guelph

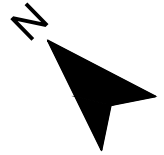


LANDSDOWN DRIVE

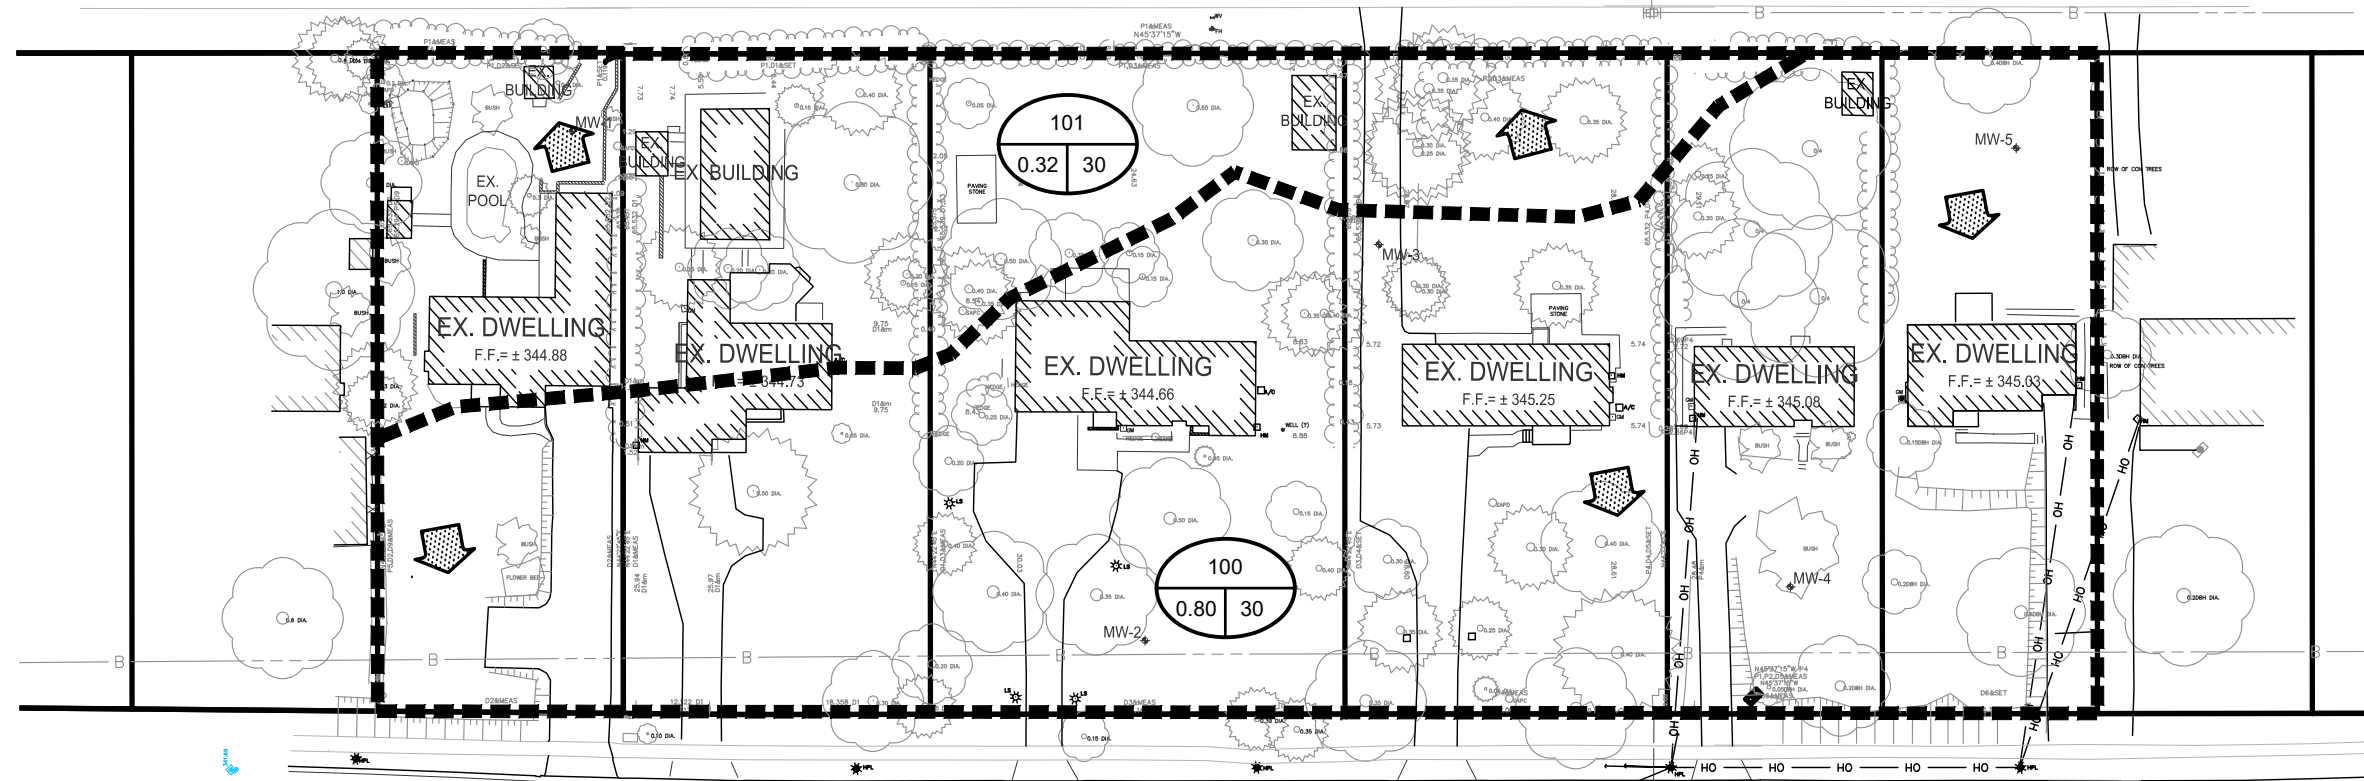

GORDON STREET

LEGEND

- DRAINAGE AREA BOUNDARY
- 201 CATCHMENT NUMBER
- 0.11 | 80 % IMPERVIOUS
- CATCHMENT AREA IN HECTARES
- ➔ MAJOR OVERLAND FLOW ARROW

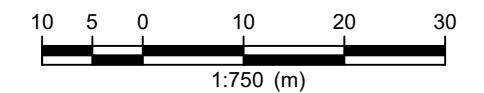

PRE DEVELOPMENT
DRAINAGE AREA PLAN

Figure No. 1



5.4 Post-Development Conditions

For post-development analysis purposes, the 1.12 hectare site was modelled as five (5) drainage catchments. The post-development drainage catchments are shown on Figure No. 3 and described below. The post-development MIDUSS computer modeling is attached in Appendix 'C'.

Catchment 200 (0.22 hectares, 100% impervious) represents the apartment building's rooftops. Stormwater runoff from Catchment 200 is proposed to be attenuated at a controlled rate by roof drains. Catchment 200 is modeled with six roof drains, complete with three weirs in each. The roof drains are proposed to discharge into the infiltration gallery underneath the north amenity area. Overflow from the infiltration gallery proceeds to the storm reservoir also under the north amenity area and ultimately discharges to the Landsdown Drive storm sewer. The stage storage discharge calculations for the infiltration system, roof discharge controls, and storm reservoir are presented in Appendix 'C'.

Catchment 201 (0.16 hectares, 80% impervious) represents the townhouse front yards and front half of roofs. Stormwater runoff from Catchment 200 is proposed to flow unattenuated to Landsdown Drive.

Catchment 202 (0.15 hectares, 55% impervious) represents the townhouse rear yards and rear half of roofs. The runoff generated from this catchment is directed to rear yards and overflows into catch basins throughout the asphalt parking area and will enter the storm reservoir system and ultimately discharge to the Landsdown Drive storm sewer.

Catchment 203 (0.46 hectares, 75% impervious) represents the proposed parking lot, driving isles, side walks and some vegetated surfaces between the townhouse blocks and apartment buildings. Runoff from this catchment will be directed to the catch basins throughout the asphalt area and will enter the storm system and discharge to the Landsdown Drive storm sewer.

Catchment 204 (0.13 hectares, 35% impervious) represents the west side of the site, between the apartment buildings and the Gordon Street right-of-way. This area includes grassed areas and sidewalks. Under post-development conditions, this area will sheetflow unattenuated overland towards the Gordon Street municipal right-of-way.



5.5 Infiltration

An infiltration gallery is proposed to be located under the north amenity area. This infiltration gallery is proposed to be a Stormtank Module 25 infiltration gallery and be 7 m long, 5 m wide, and have a depth of 0.3m. The proposed infiltration gallery will provide a base area of 35 m² and approximately 9.9 m³ of stormwater storage.

Insitu permeameter testing is proposed to be completed at one location once the site layout has general approval from the City of Guelph. The permeameter test should be completed at the gallery location. For the purposes of this report, as tests have not yet been completed, a hydraulic conductivity of 1×10^{-5} cm/sec has been assumed at the bottom of the proposed infiltration gallery. This is equal to an infiltration rate of approximately 30 mm/hr, which reduced by a Safety Correction Factor of 2.5 equates to 12 mm/hr Design Infiltration Rate.


For the purposes of design and water balance calculations, a Design Infiltration Rate of 10 mm/hr has been utilized.

1166 - 1204 Gordon St
City of Guelph

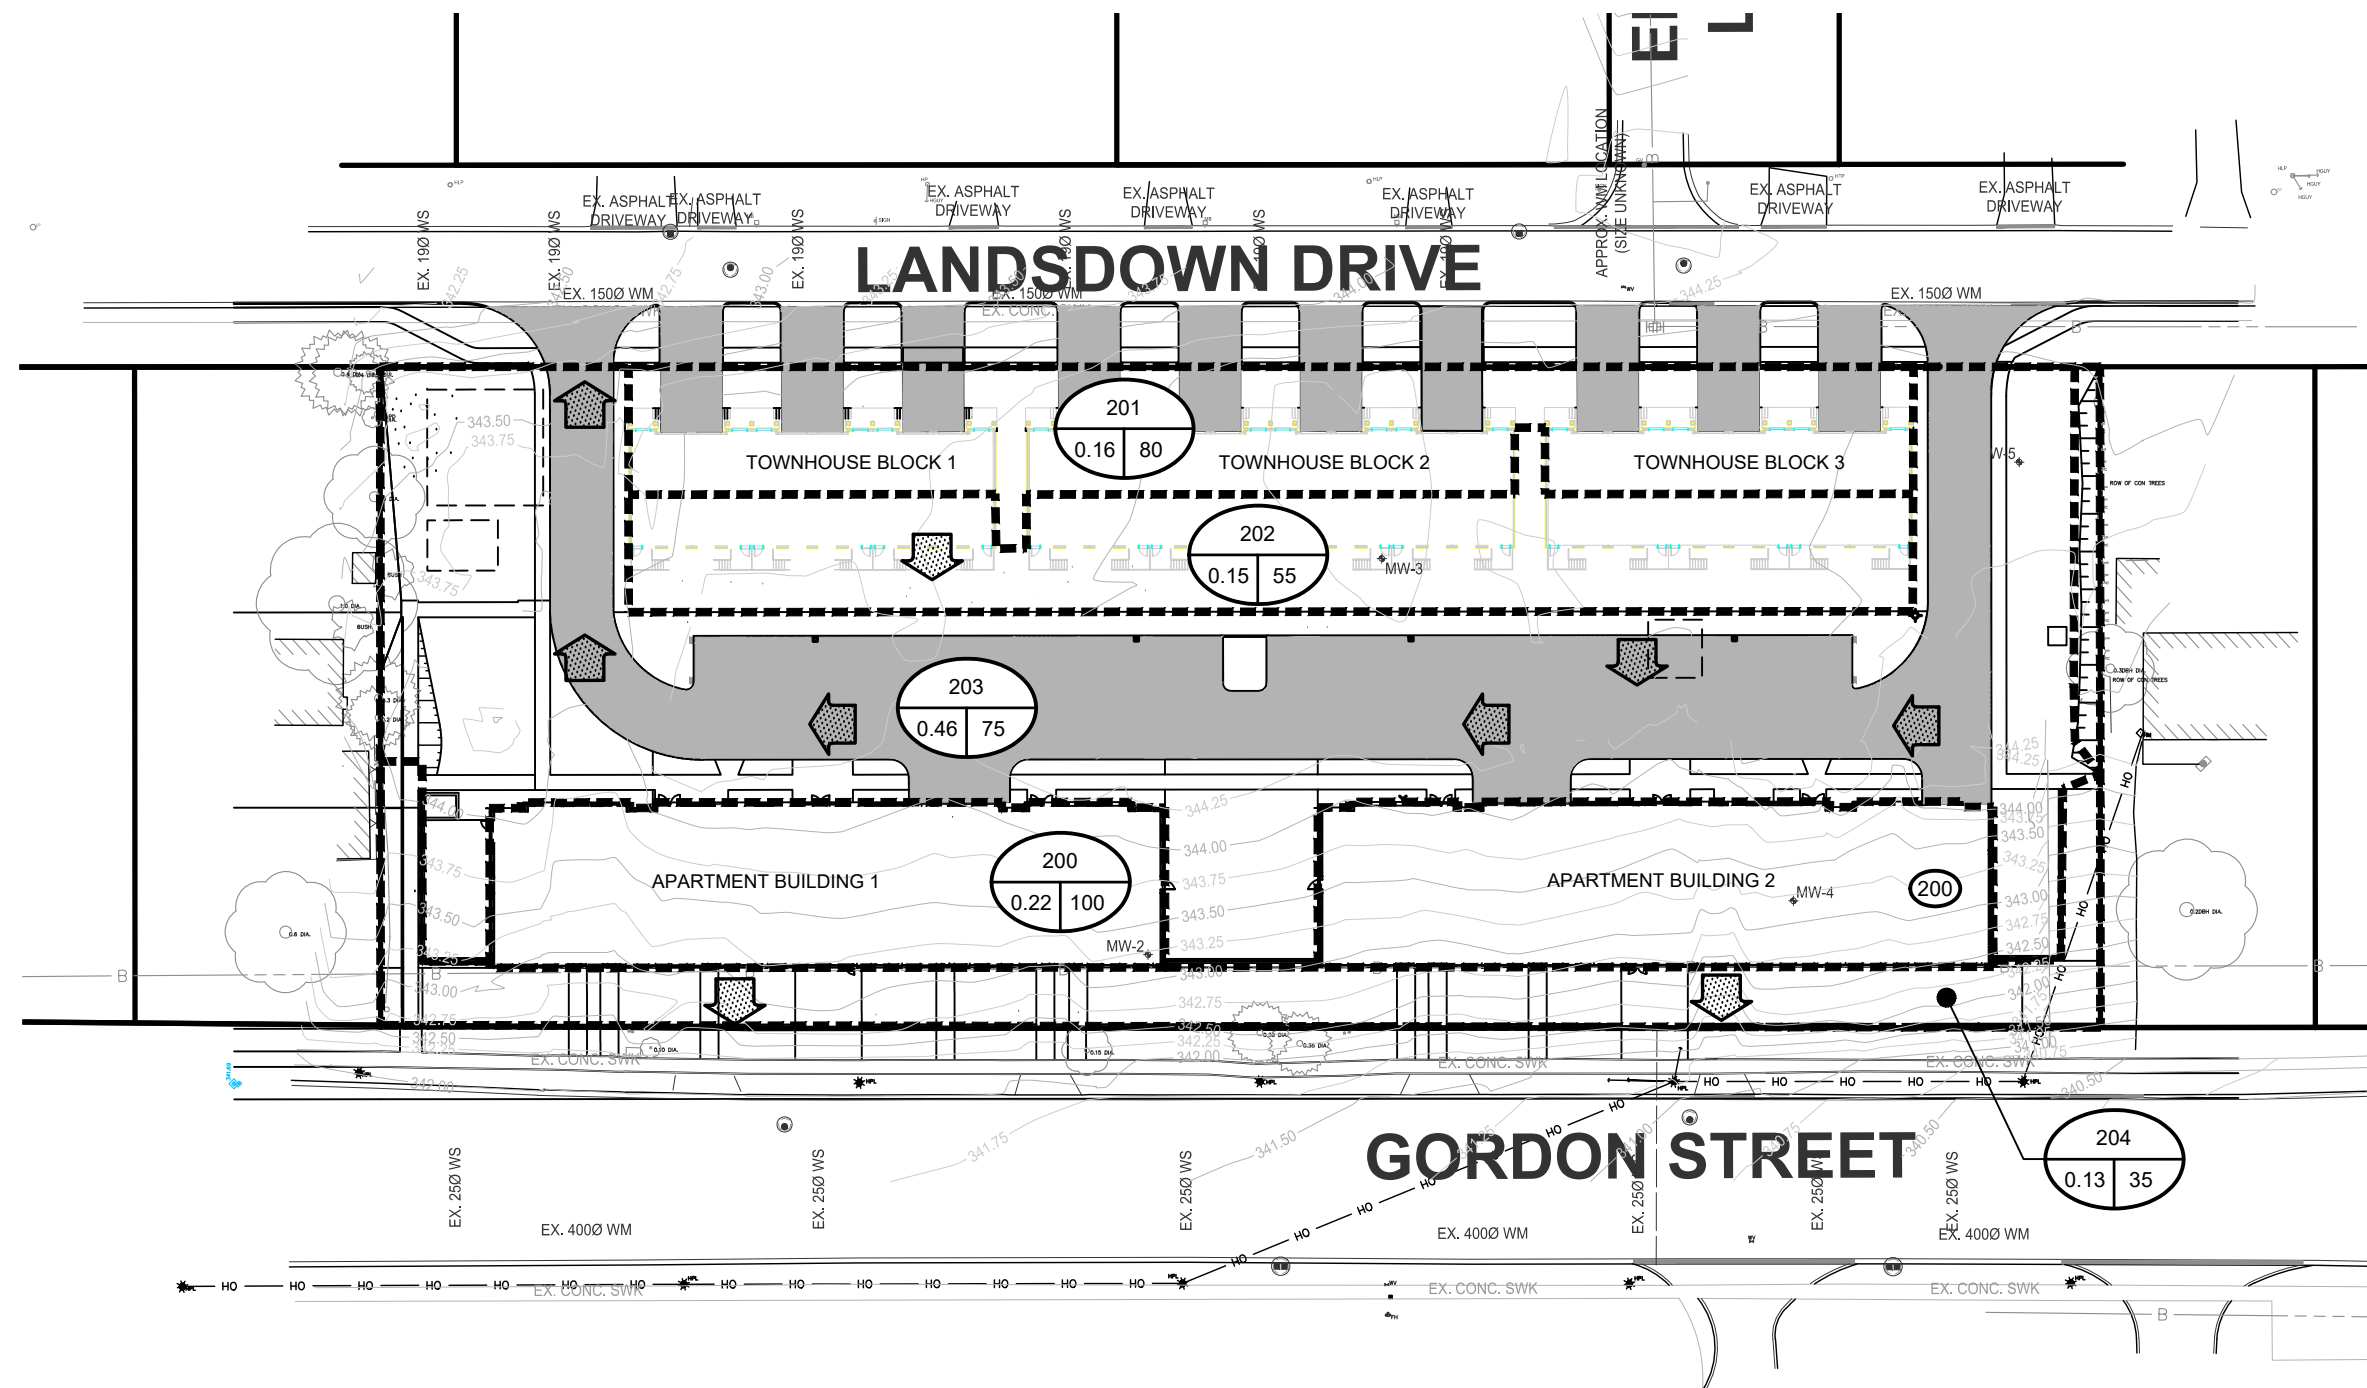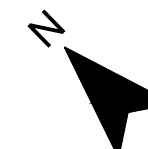

LEGEND

- DRAINAGE AREA BOUNDARY
- CATCHMENT NUMBER
- % IMPERVIOUS
- CATCHMENT AREA IN HECTARES
- MAJOR OVERLAND FLOW ARROW

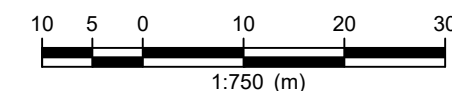

**POST DEVELOPMENT
DRAINAGE AREA PLAN**

Figure No. 2



Table 6 below compares proposed grade of the infiltration gallery compared to interpreted seasonal high groundwater elevations.

Table 6: Ground Water Table vs Underside of Infiltration Galleries

Location	Grade Elevation (m)	Bottom of Infiltration Gallery Elevation (m)	Ground Water Elevation (m) *1
Infiltration Gallery (under North Amenity)	343.60	342.38	341.75

*1 Ground water levels are based on Figure 6 “Interpreted Groundwater Contour Plan” from the Hydrogeological Study report.

To meet the City of Guelphs requirements, the underside of infiltration gallery should be 1.0m above seasonal ground water table elevations. However, based on constraints on piping from the underground parking garage to the infiltration gallery, we have been able to achieve 0.63m of separation. See Section A-A on Drawing SSP.

5.6 Routing

The hydrologic model MIDUSS was used to create the design storm runoff hydrographs and to route the hydrographs. The routing results for the proposed Infiltration Gallery 2, located under the northwest entrance, is summarized in Table 7 below.

Table 7: Brentwood Infiltration Gallery - Stage-Storage-Discharge Capacity

	Available Capacity			Actual Capacity Used		
	Peak Flow m ³ /s	Storage Volume m ³	Storage Elevation m	Peak Flow m ³ /s	Storage Volume m ³	Storage Elevation m
Bottom of Gallery	1.00E-04	0.00	342.38	---	---	---
Top of Gallery/Start of Overflow to stormwater tank	1.00E-04	10.2	343.68	---	---	---
2-Year Design Storm	---	---	---	0.008	12.00	342.79
100-Year Design Storm	---	---	---	0.023	12.18	342.87
Top of Gate CO.2	0.076	12.9	343.60	---	---	---

Peak flows in the above table for the design storm events are equivalent to the infiltration rate of the native soils except when overflowing to the storm reservoir.

Table 8 shows the stage-storage-discharge capacity at critical points in the storm reservoir located under the northwest entrance. The reservoir outlet is equipped with a 190 mm diameter orifice plate.

Table 8: Storm Reservoir - Stage-Storage-Discharge Capacity

	Available Capacity			Actual Capacity Used		
	Peak Flow m ³ /s	Storage Volume m ³	Storage Elevation m	Peak Flow m ³ /s	Storage Volume m ³	Storage Elevation m
Bottom of Reservoir, Outlet Invert	0.000	0.00	340.57	---	---	---
2-Year Design Storm	---	---	---	0.039	51.74	340.97
5-Year Design Storm	---	---	---	0.060	80.95	341.20
25-Year Design Storm	---	---	---	0.079	154.27	341.77
100-Year Design Storm	---	---	---	0.099	218.94	342.28
Top of Reservoir	0.099	234.76	342.40	---	---	---
Top of Grate DCB.1	0.108	241.64	342.72	---	---	---
Surface overflow to Landsdown Drive	0.500	241.36	343.81	---	---	---

A summary of the post-development peak flows from the site for the 2-year to 100-year design storm events are provided in Table 9 below.

Table 9: Proposed Peak Flow Rate from Site (m³/s)

Catchment(s)	2-Year	5-year	25-Year	100-Year
Catchment 200, 202, and 203 (Controlled)				
Catchment 201 (Uncontrolled) (to Landsdown Drive)	0.059	0.078	0.112	0.138
Catchment 204 (Uncontrolled) (to Gordon Street R.O.W.)	0.011	0.017	0.038	0.056
Total Flow from Site	0.071	0.095	0.150	0.194

A summary of the pre- and post-development peak flow rates from the site for the 2-year to 100-year design storm events are provided in Table 10 below.

Table 10: Pre- and Post-Development Conditions: Peak Flow Rates – All Storms

	Peak Flow to Gordon Street Storm System (Site Totals) (m³/s)
2 Year	
Pre-Development	0.074
Post-Development	0.071
5 Year	
Pre-Development	0.112
Post-Development	0.095
25 Year	
Pre-Development	0.227
Post-Development	0.150
100 Year	
Pre-Development	0.349
Post-Development	0.194

From Table 10 above, it can be observed that the proposed peak flow rate from the site, under the full range of design storm events, is estimated to be lower than or equal to the pre-development peak flow rate from site.

Upon completion of the development, all design storm flows from rooftops will be directed to the low impact development (LID) infiltration gallery and flows from storm events at or greater than the 100-year will be directed to the Landsdown Drive right-of-way.

5.7 Water Quality

Enhanced water quality treatment (80% TSS removal) for runoff generated from the asphalt area (Catchment 203) will be achieved by a treatment train approach routing runoff through a Stormceptor Model EFO4 oil/grit separator followed by an impermeable Brentwood system equipped with a Debris Row before exiting the site. Details of the oil/grit separator and Brentwood system have been included in Appendix 'C'.

6.0 WATER BUDGET

The average annual precipitation for the area in which the study site is located is estimated to be about 916.3mm. This amount is based on precipitation data recorded at the Waterloo Wellington Airport meteorological station for the period from 1981 to 2010. The water balance has been calculated on a monthly basis based on the strategy provided in "Instructions and Tables for Computing Potential Evapotranspiration and the Water Balance" by Thornthwaite and Mather (dated 1957).

The 1.12-ha development site is understood to have underlying gravel and sand soils, with an estimated infiltration rate of 20mm/hr.

The existing pre-development site discharges to the south of the property via overland sheet flow. The 1.12-ha site is 30% impervious, given building and driveway characteristics, which produces approximately 2,293 m³ of runoff annually.

Under pre-development conditions, the site currently produces approximately 2,918 m³ of recharge volume annually.

The post-development site is approximately 72% impervious. The increase in impervious area results in additional precipitation being available for recharge and runoff, as evapotranspiration is reduced. Under post-development conditions the total annual natural recharge volume (through pervious surfaces) is 1,446 m³.

An infiltration gallery has been designed to facilitate recharge and enhance recharge for the overall site. The gallery has been designed with 0.5 metre clearance from the seasonally high groundwater table. Based on site characteristics and available stormwater network connection points, this is a best effort design. The infiltration gallery will add 1,552 m³ of recharge. The total post development potential total annual recharge volume is 2,998 m³.

Overall, the site development provides an increase of 2.7% (80 m³) of annual recharge volume from existing to proposed conditions.

The results of the site water budget analysis, including the additional recharge provided by the infiltration gallery has been included in Appendix 'D'.

7.0 MAINTENANCE PLAN

To ensure that the stormwater management system continues to function as designed and constructed, we recommend that the following inspections and maintenance activities be completed on an annual basis:

1. Infiltration galleries will be kept "off-line" until construction is complete. They will not serve as a sediment control device during site construction. Sediment will be prevented from entering the infiltration facility using super silt fence, diversion berms or other means.
2. We have specified clean outs at either end of the infiltration gallery to provide a means of inspecting and flushing them out as part of routine maintenance.
3. Maintenance typically consists of cleaning out leaves, debris and accumulated sediment caught in sumps in catchbasins and manholes and inspection and cleanout of inlets and outlets annually or as needed.
4. Inspection via observation in cleanouts will be performed to ensure the facility drains within the maximum acceptable length of time at least annually and following every major storm event (>25 mm). If the time required to fully drain exceeds 48 to 72 hours, they will be drained via pumping and clean out of the perforated distribution pipe. If slow drainage persists, the system may need removal and replacement of granular material and/or geotextile fabric.
5. Regular inspections and cleanings of the Stormceptor Model EFO4 oil/grit separator and Brentwood Stormtank complete with Debris Row will be required as a part of the standard maintenance procedures carried out annually by the Owner.

8.0 SEDIMENT AND EROSION CONTROL PLAN

Silt fence will be installed along the property boundary in all locations where runoff will discharge from the site to adjacent lands. The silt fence will serve to minimize the opportunity for water borne sediments to be washed on to the adjacent properties. Inspection and maintenance of all silt fencing will start after installation is complete. The silt fence will be inspected on a weekly basis during active construction or after a rainfall event of 13mm or greater. Maintenance will be carried out, within 48 hours, on any part of the silt fence found to need repair.

Upon completion of the grading, any area not subject to active construction within 30 days will be topsoiled and hydroseeded as per OPSS 572.

Once construction and landscaping has been substantially completed, the silt fence will be removed, any accumulated sediment will be removed, and the landscaping will be completed. Details of the proposed sediment and erosion control measures will be detailed on a drawing at the Site Plan Application stage of the project.


9.0 CONCLUSIONS

The 1166-1204 Gordon Street Stormwater Management and Functional Servicing report developed and clearly illustrated the following:


1. The post-development release rate from the site to Gordon Street municipal storm system is 0.194 m³/s during the 100-year design storm event and is lower than pre-development release rate of 0.349 m³/s. Additionally, the post-development release rates for the 2-, 5-, and 25-year design storms are below or equal to the pre-development release rate and are summarized in Table 10.
2. Quality control for the stormwater collected from the paved surfaces will be provided through a treatment train approach by routing overland flows through a Stormceptor EFO4 oil/grit separator and Brentwood Debris Row prior to discharge into the Landsdown Drive storm system. The proposed water quality control measures are anticipated to achieve above 80% TSS removal.
3. The site will provide infiltration through the onsite infiltration gallery consisting of Brentwood Stormtank Module 25 or approved equivalent. The post-development annual recharge volume is above the pre-development recharge volume by approximately 2.7%.
4. Prior to construction, a silt fence will be installed along the property boundary in all locations where runoff will discharge from the site to adjacent lands. This will minimize the transport of sediment off-site during the construction period.

All of which is respectfully submitted.

Yours truly,
GM BLUEPLAN ENGINEERING LIMITED
Per:

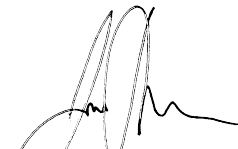

Jack Turner, P.Eng.

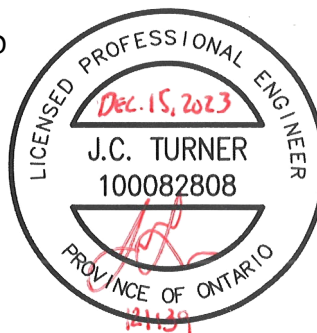



Appendix A
Fire Flow Demand Calculations



Fire Load Calculations as per the Fire Underwriters Survey (FUS)

1166-1204 Gordon Street

GMBP File No.: 121139

Fire Flow Demand Calculation

Fire Flow Calculations - Three-Storey Townhouse Block 2

Reference:

Water Supply for Public Fire Protection

Part III Guide for Determination of Required Fire Flow

Fire Underwriters Survey, 1999

1. Initial Estimate of Required Fire Flow

Formula: $F = 220 * C * \text{SQRT}(A)$

- F = the required fire flow in litres per minute
C = coefficient related to the type of construction
= 1.5 for wood frame construction (structure essentially all combustible)
= 1.0 for ordinary construction (brick or other masonry walls, combustible floor and interior)
= 0.8 for non-combustible construction (unprotected metal structural components, masonry or metal walls)
= 0.6 for fire resistive construction (fully protected frame, floor, roof)
A = the total floor area in square metres (incl all storeys but not basements at least 50% below grade)
* for fire resistive buildings, consider the two (2) largest adjoining floors plus 50% of each of any floors immediately above them up to eight (8), when the vertical openings are inadequately protected. If the vertical openings and exterior vertical communications are properly protected (one hour rating), consider only the area of the largest floor plus 25% of each of the two (2) immediately adjoining floors.

Fire flow shall not exceed 30,000 L/min unless it is a one storey building which must not exceed 25,000 L/min or be less than 2,000 L/min

Calculations for fire flow F:

A = 1,164 m²
C = 1.0 Ordinary Construction
F = 7,506 L/min = 125 L/s

2. Charge to Required Fire Flow Based on Contents of Building (Occupancy)

-25 % = reduction due to non-combustible contents
-15 % = reduction due to limited combustible contents
0 % = no charge due to combustible contents
15 % = surcharge due to free burning contents
25 % = surcharge due to rapid burning contents

* Fire flow determined cannot be less than 2,000 L/min

Calculation of Occupancy Surcharge or Reduction (OSR)

OSR = 0 %

Calculations of revised fire flow F:

F = 7,506 L/min = 125 L/s

3. Charge to Required Fire Flow Based on Presence of Automatic Sprinkler Protection

0 % = no reduction due to absence of automatic sprinkler system
-25 % = reduction without proper system supervision including water flow and control valve alarm service
-50 % = reduction with proper system supervision including water flow and control valve alarm service

Calculation of Fire Flow Reduction Due to Presence of Automatic Sprinkler (AS)

AS = -25 % (Sprinkler system installed)

Reduction in Fire Flow (RF):

RF = -1,876 L/min = -31 L/s

Fire Load Calculations as per the Fire Underwriters Survey (FUS)

4. Charge to Required Fire Flow Based on Proximity to Other Buildings

Townhouse Block 1 is within 3.5m. Townhouse Block 3 is within 10m.

Apartment Buildings are approximately 26m away.

The charge for any one side generally should not exceed the following limits for the separations shown

Separation				Charge			Building Separation	
							Wall	Distance
0	to	3	m	25	to	20		
3	to	10	m	20	to	15	Left	3.5
10	to	20	m	15	to	10	Right	10
20	to	30	m	10	to	5	Front	45
30	to	45	m	5	to	0	Back	26

Normally any unpierced party wall/firewall considered to form a boundary when determining floor areas may warrant up to a 10 % exposure charge.

Calculation of Fire Flow Increase Due to Proximity to Other Buildings (PB)

$$PB = PL + PR + PF + PRR$$

where,

PL	=	proximity charge for left side of building	=	19.2	%
PR	=	proximity charge for right side of building	=	15.0	%
PF	=	proximity charge for front of building	=	0.0	%
PRR	=	proximity charge for rear of building	=	7.0	%

$$PB = 41 \%$$

Increase in Fire Flow (IF):

$$IF = 3,090 \text{ L/min} = 51 \text{ L/s}$$

5. Final Fire Flow (F) Required

$$\begin{aligned}
 F &= F \text{ (From Section 2.0) } - RF \text{ (From Section 3) } + IF \text{ (From Section 4)} \\
 &= 7,506 \text{ L/min} - 1,876 \text{ L/min} + 3,090 \text{ L/min} \\
 &= 8,719 \text{ L/min} = 145 \text{ L/s} \\
 &= 9,000 \text{ L/min} = 150 \text{ L/s} \\
 &\text{rounded to nearest thousand per FUS Outline of Procedure} \\
 &= 2,378 \text{ Gal /min}
 \end{aligned}$$

Dia. 250 mm dia.
velocity 3.06 m/s

6. Additional Check List

Wood Frame Structures Separated By Less Than 3.0 m Are Considered One Structure

Wood or Shake Roofs That Could Contribute to Spreading of Fire Should have 2000-4000 L/min of Fire Flow Added

NOTES: Assumed that there are no fire walls separating floors or units

Fire Load Calculations as per the Fire Underwriters Survey (FUS)

1166-1204 Gordon Street

GMBP File No.: 121139

Fire Flow Demand Calculation

Fire Flow Calculations - Three-Storey Townhouse Block 1 & 3

Reference:

Water Supply for Public Fire Protection

Part III Guide for Determination of Required Fire Flow

Fire Underwriters Survey, 1999

1. Initial Estimate of Required Fire Flow

Formula: $F = 220 * C * \text{SQRT}(A)$

- F = the required fire flow in litres per minute
C = coefficient related to the type of construction
= 1.5 for wood frame construction (structure essentially all combustible)
= 1.0 for ordinary construction (brick or other masonry walls, combustible floor and interior)
= 0.8 for non-combustible construction (unprotected metal structural components, masonry or metal walls)
= 0.6 for fire resistive construction (fully protected frame, floor, roof)
A = the total floor area in square metres (incl all storeys but not basements at least 50% below grade)
* for fire resistive buildings, consider the two (2) largest adjoining floors plus 50% of each of any floors immediately above them up to eight (8), when the vertical openings are inadequately protected. If the vertical openings and exterior vertical communications are properly protected (one hour rating), consider only the area of the largest floor plus 25% of each of the two (2) immediately adjoining floors.

Fire flow shall not exceed 30,000 L/min unless it is a one storey building which must not exceed 25,000 L/min or be less than 2,000 L/min

Calculations for fire flow F:

A = 873 m²
C = 1.0 Ordinary Construction
F = 6,500 L/min = 108 L/s

2. Charge to Required Fire Flow Based on Contents of Building (Occupancy)

-25 % = reduction due to non-combustible contents
-15 % = reduction due to limited combustible contents
0 % = no charge due to combustible contents
15 % = surcharge due to free burning contents
25 % = surcharge due to rapid burning contents

* Fire flow determined cannot be less than 2,000 L/min

Calculation of Occupancy Surcharge or Reduction (OSR)

OSR = 0 %

Calculations of revised fire flow F:

F = 6,500 L/min = 108 L/s

3. Charge to Required Fire Flow Based on Presence of Automatic Sprinkler Protection

0 % = no reduction due to absence of automatic sprinkler system
-25 % = reduction without proper system supervision including water flow and control valve alarm service
-50 % = reduction with proper system supervision including water flow and control valve alarm service

Calculation of Fire Flow Reduction Due to Presence of Automatic Sprinkler (AS)

AS = -25 % (Sprinkler system installed)

Reduction in Fire Flow (RF):

RF = -1,625 L/min = -27 L/s

Fire Load Calculations as per the Fire Underwriters Survey (FUS)

4. Charge to Required Fire Flow Based on Proximity to Other Buildings

Townhouse Block 2 is within 10m.

Apartment Buildings are approximately 26m away.

The charge for any one side generally should not exceed the following limits for the separations shown

Separation				Charge			Building Separation		
							Wall	Distance	
0	to	3	m	25	to	20	%	Left	10
3	to	10	m	20	to	15	%	Right	45
10	to	20	m	15	to	10	%	Front	45
20	to	30	m	10	to	5	%	Back	26
30	to	45	m	5	to	0	%		

Normally any unpierced party wall/firewall considered to form a boundary when determining floor areas may warrant up to a 10 % exposure charge.

Calculation of Fire Flow Increase Due to Proximity to Other Buildings (PB)

$$PB = PL + PR + PF + PRR$$

where,

PL	=	proximity charge for left side of building	=	15.0	%
PR	=	proximity charge for right side of building	=	0.0	%
PF	=	proximity charge for front of building	=	0.0	%
PRR	=	proximity charge for rear of building	=	7.0	%

$$PB = 22 \%$$

Increase in Fire Flow (IF):

$$IF = 1,430 \text{ L/min} = 24 \text{ L/s}$$

5. Final Fire Flow (F) Required

$$\begin{aligned}
 F &= F \text{ (From Section 2.0)} - RF \text{ (From Section 3)} + IF \text{ (From Section 4)} \\
 &= 6,500 \text{ L/min} - 1,625 \text{ L/min} + 1,430 \text{ L/min} \\
 &= 6,305 \text{ L/min} = 105 \text{ L/s} \\
 &= 6,000 \text{ L/min} = 100 \text{ L/s} \\
 &\text{rounded to nearest thousand per FUS Outline of Procedure} \\
 &= 1,585 \text{ Gal /min}
 \end{aligned}$$

Dia. 250 mm dia.
velocity 2.04 m/s

6. Additional Check List

Wood Frame Structures Separated By Less Than 3.0 m Are Considered One Structure

Wood or Shake Roofs That Could Contribute to Spreading of Fire Should have 2000-4000 L/min of Fire Flow Added

NOTES: Assumed that there are no fire walls separating floors or units

**1166-1204 Gordon Street
City of Guelph
Our File: 121139
4/17/2023**

Fire Reservoir Calculations - OBC Method

- 1) Determine Building to be Assessed Townhouse Block 2

Fire Flow Demand Calculation

- 2) Determine Building Classification

Classification Code
C

- 3) Determine Building Specific Details

Average Single Floor Area		388 m ² (8 units * 145.5m ² per unit divided by 3 stories)
Building materials	Wood frame, brick and metal siding exterior	
# of Storeys	3	
Average Building Height	13.00 m, includes basement and roof	
Firewall separations?	No	
Sprinkler system?	No	
Stand-pipe system?	No	

- 4) Calculate Fire Load and Required Minimum Fire Flow

$$Q = K V S_{Tot}$$

where Q = minimum supply of water available in litres (L)
 K = water supply coefficient
 V = building volume (m³)
 S_{tot} = total of spatial coefficient values from property line exposure on all sides, to a maximum of 1.5

- a) Determine K Building is of ordinary construction, with 1-hr fire rating between units
See Table 1. OBC classification C

K = 23

- b) Calculate Building Volume, V

A = 388 m²
 h = 13 m
V = 5,044 m³

- c) Determine Spatial Coefficient, S_{tot}

$$S_{tot} = 1 + \sum S_x$$

S_{tot} = 1.5

The exposure distance can be used to determine the spatial coefficient for each wall of building. Distances greater than 10 m do not have an exposure charge. **Blocks 1 and 2 are within 3.5 metres of each other. Block 3 is greater than 10m away from other buildings.**

		<u>Exposure Distance</u>
S _{front} =	0.00	10 m
S _{back} =	0.00	10 m
S _{left} =	0.50	3.5 m
S _{right} =	0.00	10 m
<hr style="width: 50%; margin-left: 0;"/>		
Σ S _x =	0.50	

- d) Resulting Fire Load

	<u>Q</u>	<u>Flow Rate (L/s)</u>
	108,000	45
	135,000	60
K = 23	162,000	75
V = 5,044 m ³	190,000	90
S _{tot} = 1.5	270,000	105
Q = 174,018 L	> 270000	150
Q = 174.018 m³		

Therefore, the required minimum water supply flow rate is **90 L/s**

**1166-1204 Gordon Street
City of Guelph
Our File: 121139
4/17/2023**

Fire Reservoir Calculations - OBC Method

- 1) Determine Building to be Assessed Townhouse Block 1 & 3

Fire Flow Demand Calculation

- 2) Determine Building Classification

Classification Code
C

- 3) Determine Building Specific Details

Average Single Floor Area		291 m ² (6 units * 145.5m ² per unit divided by 3 stories)
Building materials	Wood frame, brick and metal siding exterior	
# of Storeys	3	
Average Building Height	13.00 m, includes basement and roof	
Firewall separations?	No	
Sprinkler system?	No	
Stand-pipe system?	No	

- 4) Calculate Fire Load and Required Minimum Fire Flow

$$Q = K V S_{Tot}$$

where Q = minimum supply of water available in litres (L)
 K = water supply coefficient
 V = building volume (m³)
 S_{tot} = total of spatial coefficient values from property line exposure on all sides, to a maximum of 1.5

- a) Determine K Building is of ordinary construction, with 1-hr fire rating between units
See Table 1. OBC classification C

$K = 23$

- b) Calculate Building Volume, V

$A = 291 \text{ m}^2$
 $h = 13 \text{ m}$
 $V = 3,783 \text{ m}^3$

- c) Determine Spatial Coefficient, S_{tot}

$$S_{tot} = 1 + \sum S_x$$

$S_{tot} = 1.0$

The exposure distance can be used to determine the spatial coefficient for each wall of building. Distances greater than 10 m do not have an exposure charge. **Blocks 1 and 2 are within 3.5 metres of each other. Block 3 is greater than 10m away from other buildings.**

		<u>Exposure Distance</u>
$S_{front} =$	0.00	10 m
$S_{back} =$	0.00	10 m
$S_{left} =$	0.00	10 m
$S_{right} =$	0.00	10 m
$\sum S_x =$	0.00	

- d) Resulting Fire Load

	<u>Q</u>	<u>Flow Rate (L/s)</u>
	108,000	45
	135,000	60
$K = 23$	162,000	75
$V = 3,783 \text{ m}^3$	190,000	90
$S_{tot} = 1.0$	270,000	105
$Q = 87,009 \text{ L}$	> 270000	150
$Q = 87,009 \text{ m}^3$		

Therefore, the required minimum water supply flow rate is **45 L/s**

**TABLE 1
WATER SUPPLY COEFFICIENT -- K**

TYPE OF CONSTRUCTION	Classification by Group or Division in Accordance with Table 3.1.2.1 of the Ontario Building Code				
	A-2 B-1 B-2 B-3 C D	A-4 F-3	A-1 A-3	E F-1	F-2
Building is of noncombustible construction with fire separations and fire-resistance ratings provided in accordance with Subsection 3.2.2. of the OBC, including loadbearing walls, columns and arches.	10	12	14	17	23
Building is of noncombustible construction or of heavy timber construction conforming to Article 3.1.4.6. of the OBC. Floor assemblies are fire separations but with no fire-resistance rating. Roof assemblies, mezzanines, loadbearing walls, columns and arches do not have a fire-resistance rating.	16	19	22	27	37
Building is of combustible construction with fire separations and fire-resistance ratings provided in accordance with Subsection 3.2.2. of the OBC, including loadbearing walls, columns and arches. Noncombustible construction may be used in lieu of fire-resistance rating where permitted in Subsection 3.2.2. of the OBC.	18	22	25	31	41
Building is of combustible construction. Floor assemblies are fire separations but with no fire-resistance rating. Roof assemblies, mezzanines, loadbearing walls, columns and arches do not have a fire-resistance rating.	23	28	32	39	53



Appendix B
Pre-Development MIDUSS Model Output



Pre-development 2-Year Design Storm Event

```

"          MIDUSS Output ----->"
"          MIDUSS version                Version 2.25  rev. 473"
"          MIDUSS created                Sunday, February 07, 2010"
"          10  Units used:                ie METRIC"
"          Job folder:                   C:\Users\smalicevic\Documents\MIDUSS\121139\
"                                          2023"
"          Output filename:              121139 2-yr Pre.out"
"          Licensee name:                gmbp"
"          Company                       "
"          Date & Time last used:        4/3/2023 at 1:52:59 PM"
" 31      TIME PARAMETERS"
"          5.000  Time Step"
"          210.000 Max. Storm length"
"          2880.000 Max. Hydrograph"
" 32      STORM Chicago storm"
"          1  Chicago storm"
"          743.000 Coefficient A"
"          6.000  Constant B"
"          0.799  Exponent C"
"          0.400  Fraction R"
"          170.000 Duration"
"          1.000  Time step multiplier"
"          Maximum intensity              105.606  mm/hr"
"          Total depth                    33.816  mm"
"          6  002hyd Hydrograph extension used in this file"
" 33      CATCHMENT 100"
"          1  Triangular SCS"
"          1  Equal length"
"          2  Horton equation"
"          100 Existing Site to Gordon Street"
"          30.000 % Impervious"
"          0.800  Total Area"
"          65.000 Flow length"
"          4.000  Overland Slope"
"          0.560  Pervious Area"
"          65.000 Pervious length"
"          4.000  Pervious slope"
"          0.240  Impervious Area"
"          65.000 Impervious length"
"          4.000  Impervious slope"
"          0.300  Pervious Manning 'n'"
"          75.000 Pervious Max.infiltration"
"          12.500 Pervious Min.infiltration"
"          0.250  Pervious Lag constant (hours)"
"          5.000  Pervious Depression storage"
"          0.013  Impervious Manning 'n'"
"          0.000  Impervious Max.infiltration"
"          0.000  Impervious Min.infiltration"
"          0.001  Impervious Lag constant (hours)"
"          1.500  Impervious Depression storage"

```

Pre-development 2-Year Design Storm Event

	0.051	0.000	0.000	0.000	c.m/sec"
"	Catchment 100	Pervious	Impervious	Total Area	"
"	Surface Area	0.560	0.240	0.800	hectare"
"	Time of concentration	31.975	2.573	6.508	minutes"
"	Time to Centroid	101.732	84.728	87.004	minutes"
"	Rainfall depth	33.816	33.816	33.816	mm"
"	Rainfall volume	189.37	81.16	270.53	c.m"
"	Rainfall losses	31.709	1.997	22.795	mm"
"	Runoff depth	2.107	31.819	11.021	mm"
"	Runoff volume	11.80	76.37	88.17	c.m"
"	Runoff coefficient	0.062	0.941	0.326	"
"	Maximum flow	0.006	0.051	0.051	c.m/sec"

" 40 HYDROGRAPH Add Runoff "

"	4	Add Runoff "			
"		0.051	0.051	0.000	0.000"

" 33	CATCHMENT 101"				
"	1	Triangular SCS"			
"	1	Equal length"			
"	2	Horton equation"			
"	101	Existing Site to Landsdown Drive"			
"	30.000	% Impervious"			
"	0.320	Total Area"			
"	25.000	Flow length"			
"	3.000	Overland Slope"			
"	0.224	Pervious Area"			
"	25.000	Pervious length"			
"	3.000	Pervious slope"			
"	0.096	Impervious Area"			
"	25.000	Impervious length"			
"	3.000	Impervious slope"			
"	0.300	Pervious Manning 'n'"			
"	75.000	Pervious Max.infiltration"			
"	12.500	Pervious Min.infiltration"			
"	0.250	Pervious Lag constant (hours)"			
"	5.000	Pervious Depression storage"			
"	0.013	Impervious Manning 'n'"			
"	0.000	Impervious Max.infiltration"			
"	0.000	Impervious Min.infiltration"			
"	0.001	Impervious Lag constant (hours)"			
"	1.500	Impervious Depression storage"			

	0.023	0.051	0.000	0.000	c.m/sec"
"	Catchment 101	Pervious	Impervious	Total Area	"
"	Surface Area	0.224	0.096	0.320	hectare"
"	Time of concentration	19.647	1.581	3.996	minutes"
"	Time to Centroid	91.306	83.202	84.286	minutes"
"	Rainfall depth	33.816	33.816	33.816	mm"
"	Rainfall volume	75.75	32.46	108.21	c.m"
"	Rainfall losses	31.712	1.997	22.797	mm"
"	Runoff depth	2.104	31.819	11.019	mm"
"	Runoff volume	4.71	30.55	35.26	c.m"

Pre-development 2-Year Design Storm Event

"	Runoff coefficient	0.062	0.941	0.326	"
"	Maximum flow	0.003	0.023	0.023	c.m/sec"
" 40	HYDROGRAPH Add Runoff "				
"	4 Add Runoff "				
"	0.023 0.074 0.000 0.000"				
" 38	START/RE-START TOTALS 101"				
"	3 Runoff Totals on EXIT"				
"	Total Catchment area		1.120	hectare"	
"	Total Impervious area		0.336	hectare"	
"	Total % impervious		30.000"		
" 19	EXIT"				

```

"          MIDUSS Output ----->"
"          MIDUSS version                      Version 2.25  rev. 473"
"          MIDUSS created                      Sunday, February 07, 2010"
"          10  Units used:                      ie METRIC"
"          Job folder:                          C:\Users\smalicevic\Documents\MIDUSS\121139\
"                                               2023"
"          Output filename:                     121139 5-yr Pre.out"
"          Licensee name:                       gmbp"
"          Company                              "
"          Date & Time last used:               4/3/2023 at 1:59:21 PM"
" 31      TIME PARAMETERS"
"          5.000  Time Step"
"          210.000 Max. Storm length"
"          2880.000 Max. Hydrograph"
" 32      STORM Chicago storm"
"          1  Chicago storm"
"          1593.000 Coefficient A"
"          11.000  Constant B"
"          0.879  Exponent C"
"          0.400  Fraction R"
"          170.000 Duration"
"          1.000  Time step multiplier"
"          Maximum intensity                    134.894  mm/hr"
"          Total depth                          46.775  mm"
"          6  005hyd  Hydrograph extension used in this file"
" 33      CATCHMENT 100"
"          1  Triangular SCS"
"          1  Equal length"
"          2  Horton equation"
"          100 Existing Site to Gordon Street"
"          30.000 % Impervious"
"          0.800  Total Area"
"          65.000 Flow length"
"          4.000  Overland Slope"
"          0.560  Pervious Area"
"          65.000 Pervious length"
"          4.000  Pervious slope"
"          0.240  Impervious Area"
"          65.000 Impervious length"
"          4.000  Impervious slope"
"          0.300  Pervious Manning 'n'"
"          75.000 Pervious Max.infiltration"
"          12.500 Pervious Min.infiltration"
"          0.250  Pervious Lag constant (hours)"
"          5.000  Pervious Depression storage"
"          0.013  Impervious Manning 'n'"
"          0.000  Impervious Max.infiltration"
"          0.000  Impervious Min.infiltration"
"          0.001  Impervious Lag constant (hours)"
"          1.500  Impervious Depression storage"

```

Pre-development 5-Year Design Storm Event

"	0.077	0.000	0.000	0.000	c.m/sec"
"	Catchment 100	Pervious	Impervious	Total Area	"
"	Surface Area	0.560	0.240	0.800	hectare"
"	Time of concentration	22.134	2.333	9.522	minutes"
"	Time to Centroid	94.640	82.876	87.147	minutes"
"	Rainfall depth	46.775	46.775	46.775	mm"
"	Rainfall volume	261.94	112.26	374.20	c.m"
"	Rainfall losses	35.904	2.276	25.816	mm"
"	Runoff depth	10.871	44.499	20.959	mm"
"	Runoff volume	60.88	106.80	167.68	c.m"
"	Runoff coefficient	0.232	0.951	0.448	"
"	Maximum flow	0.035	0.070	0.077	c.m/sec"

" 40 HYDROGRAPH Add Runoff "

"	4	Add Runoff	"
"	0.077	0.077	0.000 0.000"

" 33	CATCHMENT 101"
"	1 Triangular SCS"
"	1 Equal length"
"	2 Horton equation"
"	101 Existing Site to Landsdown Drive"
"	30.000 % Impervious"
"	0.320 Total Area"
"	25.000 Flow length"
"	3.000 Overland Slope"
"	0.224 Pervious Area"
"	25.000 Pervious length"
"	3.000 Pervious slope"
"	0.096 Impervious Area"
"	25.000 Impervious length"
"	3.000 Impervious slope"
"	0.300 Pervious Manning 'n'"
"	75.000 Pervious Max.infiltration"
"	12.500 Pervious Min.infiltration"
"	0.250 Pervious Lag constant (hours)"
"	5.000 Pervious Depression storage"
"	0.013 Impervious Manning 'n'"
"	0.000 Impervious Max.infiltration"
"	0.000 Impervious Min.infiltration"
"	0.001 Impervious Lag constant (hours)"
"	1.500 Impervious Depression storage"

"	0.034	0.077	0.000	0.000	c.m/sec"
"	Catchment 101	Pervious	Impervious	Total Area	"
"	Surface Area	0.224	0.096	0.320	hectare"
"	Time of concentration	13.601	1.434	5.847	minutes"
"	Time to Centroid	87.155	81.587	83.607	minutes"
"	Rainfall depth	46.775	46.775	46.775	mm"
"	Rainfall volume	104.78	44.90	149.68	c.m"
"	Rainfall losses	35.906	2.224	25.801	mm"
"	Runoff depth	10.869	44.551	20.974	mm"
"	Runoff volume	24.35	42.77	67.12	c.m"

Pre-development 5-Year Design Storm Event

"	Runoff coefficient	0.232	0.952	0.448	"
"	Maximum flow	0.019	0.030	0.034	c.m/sec"
" 40	HYDROGRAPH Add Runoff "				
"	4 Add Runoff "				
"	0.034 0.112 0.000 0.000"				
" 38	START/RE-START TOTALS 101"				
"	3 Runoff Totals on EXIT"				
"	Total Catchment area		1.120	hectare"	
"	Total Impervious area		0.336	hectare"	
"	Total % impervious		30.000"		
" 19	EXIT"				

```

"          MIDUSS Output ----->"
"          MIDUSS version                      Version 2.25  rev. 473"
"          MIDUSS created                      Sunday, February 07, 2010"
"          10  Units used:                      ie METRIC"
"          Job folder:                        C:\Users\smalicevic\Documents\MIDUSS\121139\
"                                               2023"
"          Output filename:                   121139 25-yr Pre.out"
"          Licensee name:                     gmbp"
"          Company                            "
"          Date & Time last used:             4/3/2023 at 2:00:40 PM"
" 31      TIME PARAMETERS"
"          5.000  Time Step"
"          210.000 Max. Storm length"
"          2880.000 Max. Hydrograph"
" 32      STORM Chicago storm"
"          1  Chicago storm"
"          3158.000 Coefficient A"
"          15.000  Constant B"
"          0.936  Exponent C"
"          0.400  Fraction R"
"          210.000 Duration"
"          1.000  Time step multiplier"
"          Maximum intensity                   169.546  mm/hr"
"          Total depth                         69.476  mm"
"          6  025hyd  Hydrograph extension used in this file"
" 33      CATCHMENT 100"
"          1  Triangular SCS"
"          1  Equal length"
"          2  Horton equation"
"          100 Existing Site to Gordon Street"
"          30.000 % Impervious"
"          0.800  Total Area"
"          65.000 Flow length"
"          4.000  Overland Slope"
"          0.560  Pervious Area"
"          65.000 Pervious length"
"          4.000  Pervious slope"
"          0.240  Impervious Area"
"          65.000 Impervious length"
"          4.000  Impervious slope"
"          0.300  Pervious Manning 'n'"
"          75.000 Pervious Max.infiltration"
"          12.500 Pervious Min.infiltration"
"          0.250  Pervious Lag constant (hours)"
"          5.000  Pervious Depression storage"
"          0.013  Impervious Manning 'n'"
"          0.000  Impervious Max.infiltration"
"          0.000  Impervious Min.infiltration"
"          0.001  Impervious Lag constant (hours)"
"          1.500  Impervious Depression storage"

```


Pre-development 25-Year Design Storm Event

"	0.151	0.000	0.000	0.000	c.m/sec"
"	Catchment 100	Pervious	Impervious	Total Area	"
"	Surface Area	0.560	0.240	0.800	hectare"
"	Time of concentration	16.237	2.129	9.156	minutes"
"	Time to Centroid	107.441	98.716	103.062	minutes"
"	Rainfall depth	69.476	69.476	69.476	mm"
"	Rainfall volume	389.07	166.74	555.81	c.m"
"	Rainfall losses	40.961	2.429	29.401	mm"
"	Runoff depth	28.515	67.047	40.075	mm"
"	Runoff volume	159.69	160.91	320.60	c.m"
"	Runoff coefficient	0.410	0.965	0.577	"
"	Maximum flow	0.106	0.100	0.151	c.m/sec"

" 40 HYDROGRAPH Add Runoff "

" 4 Add Runoff "

"	0.151	0.151	0.000	0.000"
---	-------	-------	-------	--------

" 33 CATCHMENT 101"

"	1	Triangular SCS"
"	1	Equal length"
"	2	Horton equation"
"	101	Existing Site to Landsdown Drive"
"	30.000	% Impervious"
"	0.320	Total Area"
"	25.000	Flow length"
"	3.000	Overland Slope"
"	0.224	Pervious Area"
"	25.000	Pervious length"
"	3.000	Pervious slope"
"	0.096	Impervious Area"
"	25.000	Impervious length"
"	3.000	Impervious slope"
"	0.300	Pervious Manning 'n'"
"	75.000	Pervious Max.infiltration"
"	12.500	Pervious Min.infiltration"
"	0.250	Pervious Lag constant (hours)"
"	5.000	Pervious Depression storage"
"	0.013	Impervious Manning 'n'"
"	0.000	Impervious Max.infiltration"
"	0.000	Impervious Min.infiltration"
"	0.001	Impervious Lag constant (hours)"
"	1.500	Impervious Depression storage"

"	0.076	0.151	0.000	0.000	c.m/sec"
---	-------	-------	-------	-------	----------

"	Catchment 101	Pervious	Impervious	Total Area	"
"	Surface Area	0.224	0.096	0.320	hectare"
"	Time of concentration	9.977	1.308	5.625	minutes"
"	Time to Centroid	101.468	97.584	99.518	minutes"
"	Rainfall depth	69.476	69.476	69.476	mm"
"	Rainfall volume	155.63	66.70	222.32	c.m"
"	Rainfall losses	41.133	2.811	29.637	mm"
"	Runoff depth	28.343	66.665	39.840	mm"
"	Runoff volume	63.49	64.00	127.49	c.m"

Pre-development 25-Year Design Storm Event

"	Runoff coefficient	0.408	0.960	0.573	"
"	Maximum flow	0.052	0.039	0.076	c.m/sec"
" 40	HYDROGRAPH Add Runoff "				
"	4 Add Runoff "				
"	0.076	0.227	0.000	0.000"	
" 38	START/RE-START TOTALS 101"				
"	3 Runoff Totals on EXIT"				
"	Total Catchment area			1.120	hectare"
"	Total Impervious area			0.336	hectare"
"	Total % impervious			30.000"	
" 19	EXIT"				

```

"          MIDUSS Output ----->"
"          MIDUSS version                      Version 2.25  rev. 473"
"          MIDUSS created                      Sunday, February 07, 2010"
"          10  Units used:                      ie METRIC"
"          Job folder:                         C:\Users\smalicevic\Documents\MIDUSS\121139\
"                                               2023"
"          Output filename:                    121139 100-yr Pre.out"
"          Licensee name:                      gmbp"
"          Company                             "
"          Date & Time last used:              4/3/2023 at 2:02:03 PM"
" 31      TIME PARAMETERS"
"          5.000  Time Step"
"          210.000 Max. Storm length"
"          2880.000 Max. Hydrograph"
" 32      STORM Chicago storm"
"          1  Chicago storm"
"          4688.000 Coefficient A"
"          17.000  Constant B"
"          0.962  Exponent C"
"          0.400  Fraction R"
"          210.000 Duration"
"          1.000  Time step multiplier"
"          Maximum intensity                    213.574  mm/hr"
"          Total depth                          88.830  mm"
"          6  100hyd  Hydrograph extension used in this file"
" 33      CATCHMENT 100"
"          1  Triangular SCS"
"          1  Equal length"
"          2  Horton equation"
"          100 Existing Site to Gordon Street"
"          30.000 % Impervious"
"          0.800  Total Area"
"          65.000 Flow length"
"          4.000  Overland Slope"
"          0.560  Pervious Area"
"          65.000 Pervious length"
"          4.000  Pervious slope"
"          0.240  Impervious Area"
"          65.000 Impervious length"
"          4.000  Impervious slope"
"          0.300  Pervious Manning 'n'"
"          75.000 Pervious Max.infiltration"
"          12.500 Pervious Min.infiltration"
"          0.250  Pervious Lag constant (hours)"
"          5.000  Pervious Depression storage"
"          0.013  Impervious Manning 'n'"
"          0.000  Impervious Max.infiltration"
"          0.000  Impervious Min.infiltration"
"          0.001  Impervious Lag constant (hours)"
"          1.500  Impervious Depression storage"

```

Pre-development 100-Year Design Storm Event

"	0.237	0.000	0.000	0.000	c.m/sec"
"	Catchment 100	Pervious	Impervious	Total Area	"
"	Surface Area	0.560	0.240	0.800	hectare"
"	Time of concentration	13.410	1.941	8.270	minutes"
"	Time to Centroid	106.449	97.856	102.598	minutes"
"	Rainfall depth	88.830	88.830	88.830	mm"
"	Rainfall volume	497.45	213.19	710.64	c.m"
"	Rainfall losses	43.350	2.649	31.140	mm"
"	Runoff depth	45.480	86.181	57.690	mm"
"	Runoff volume	254.69	206.83	461.52	c.m"
"	Runoff coefficient	0.512	0.970	0.649	"
"	Maximum flow	0.162	0.126	0.237	c.m/sec"

" 40 HYDROGRAPH Add Runoff "

"	4	Add Runoff "	0.237	0.237	0.000	0.000"
---	---	--------------	-------	-------	-------	--------

" 33	CATCHMENT 101"
"	1 Triangular SCS"
"	1 Equal length"
"	2 Horton equation"
"	101 Existing Site to Landsdown Drive"
"	30.000 % Impervious"
"	0.320 Total Area"
"	25.000 Flow length"
"	3.000 Overland Slope"
"	0.224 Pervious Area"
"	25.000 Pervious length"
"	3.000 Pervious slope"
"	0.096 Impervious Area"
"	25.000 Impervious length"
"	3.000 Impervious slope"
"	0.300 Pervious Manning 'n'"
"	75.000 Pervious Max.infiltration"
"	12.500 Pervious Min.infiltration"
"	0.250 Pervious Lag constant (hours)"
"	5.000 Pervious Depression storage"
"	0.013 Impervious Manning 'n'"
"	0.000 Impervious Max.infiltration"
"	0.000 Impervious Min.infiltration"
"	0.001 Impervious Lag constant (hours)"
"	1.500 Impervious Depression storage"


"	0.122	0.237	0.000	0.000	c.m/sec"
"	Catchment 101	Pervious	Impervious	Total Area	"
"	Surface Area	0.224	0.096	0.320	hectare"
"	Time of concentration	8.240	1.193	5.104	minutes"
"	Time to Centroid	101.246	96.880	99.303	minutes"
"	Rainfall depth	88.830	88.830	88.830	mm"
"	Rainfall volume	198.98	85.28	284.26	c.m"
"	Rainfall losses	43.231	3.546	31.326	mm"
"	Runoff depth	45.598	85.284	57.504	mm"
"	Runoff volume	102.14	81.87	184.01	c.m"

Pre-development 100-Year Design Storm Event

"	Runoff coefficient	0.513	0.960	0.647	"
"	Maximum flow	0.082	0.049	0.122	c.m/sec"
" 40	HYDROGRAPH Add Runoff "				
"	4 Add Runoff "				
"	0.122 0.349 0.000 0.000"				
" 38	START/RE-START TOTALS 101"				
"	3 Runoff Totals on EXIT"				
"	Total Catchment area		1.120	hectare"	
"	Total Impervious area		0.336	hectare"	
"	Total % impervious		30.000"		
" 19	EXIT"				



Appendix C
Stage-Storage-Discharge Calculation Tables
and Post-Development MIDUSS Model Output
and Oil/Grit Separator and Brentwood Stormtank Details

 

**1166- 1204 Gordon Street
CITY OF GUELPH
OUR FILE: 121139
15-Dec-23**

Catchment 200: Proposed Rooftop Storage

Design Discharge Rate =	1.50 l/min/mm/weir	2.50E-05 m ³ /s/mm/weir
Max. Average Storage Depth =	100 mm	
Design Discharge =	150.0 l/min/weir	0.0015 m ³ /s/weir
No. of Drains =	6	
No. Weirs/Drain =	3	
Allowable Release Rate =	2700.0 l/min	0.027 m ³ /s
 Rooftop Area =	 2,200 m ²	 (flat rooftop area that is available for storage)

Therefore: 464.5 sq m/Roof Drain or 5000 sq ft/Roof Drain as per OBC

STAGE-STORAGE-DISCHARGE TABLE

Stage (m)	Storage (m ³)	Discharge (m ³ /s)
0.000	0.0	0.000
0.025	55.0	0.011
0.050	110.0	0.023
0.075	165.0	0.034
0.100	220.0	0.045

1166- 1204 Gordon Street
 CITY OF GUELPH
 OUR FILE: 121139
 20-Apr-23

CATCHMENT 200 - INFILTRATION GALLERY

STAGE STORAGE VOLUME CALCULATIONS

ELEV	DEPTH	SURFACE AREA	INCR. VOLUME	ACCUM. STORAGE VOLUME	
(m)	(m)	(sq m)	(cu m)	(cu m)	
342.38	0.000	35.0	0.0	0.0	Bottom of Gallery
342.48	0.100	35.0	3.4	3.4	
342.58	0.200	35.0	3.4	6.8	
342.68	0.300	35.0	3.4	10.2	Top of Gallery, Overflow Pipe Invert
342.79	0.410	1.0	1.9	12.1	
342.88	0.500	1.0	0.1	12.2	Overflow Pipe Obvert
343.24	0.860	1.0	0.3	12.5	
343.60	1.220	1.0	0.3	12.9	Top of Grate CO.2

BOTTOM INFILTRATION ONLY

L(dw) =	7.00 m
W(dw) =	5.00 m
Perimeter=	24.00 m
D(dw) =	0.30 m
A(c) =	35.0 sq m
VOL(dw)=	10.5 cu m
VOL(st)=	10.2 cu m
Design Infiltration Rate=	10.0 mm/hr
Design Infiltration Rate=	2.78E-06 m/s

Orifice Calculations

Invert=	342.68
Q =	0.057 m ³ /s
Cd =	0.60
H =	0.56 m
2g =	19.62
A =	0.03 m ²
D =	0.20 m

STAGE/STORAGE/DISCHARGE TABLE

ELEV.	STAGE	STORAGE VOLUME	SOIL DISCHARGE	ORIFICE DISCHARGE	TOTAL DISCHARGE	
(m)	(m)	(m ³)	(m ³ /s)	(m ³ /s)	(m ³ /s)	
342.38	0.000	0.0	0.0000972	0.0000	0.000097	Bottom of Gallery
342.48	0.100	3.4	0.0000972	0.0000	0.000097	
342.58	0.200	6.8	0.0000972	0.0000	0.000097	
342.68	0.300	10.2	0.0000972	0.0000	0.000097	Top of Gallery, Overflow Pipe Invert
342.79	0.410	12.1	0.0000972	0.0083	0.008447	
342.88	0.500	12.2	0.0000972	0.0264	0.026500	Overflow Pipe Obvert
343.24	0.860	12.5	0.0000972	0.0566	0.056725	
343.60	1.220	12.9	0.0000972	0.0756	0.075703	Top of Grate CO.2

**1166- 1204 Gordon Street
CITY OF GUELPH
OUR FILE: 121139
15-Dec-23**

CATCHMENT 200, 202, & 203 - IMPERMEABLE BRENTWOOD SYSTEM

Elevation (m)	Depth (m)	Surface Area (m ²)	Increase Active Volume (m ³)	Accum. Active Storage (m ³)	
340.57	0.00	132.25	0.00	0.00	B/SWM Storage/ Invert of Pipe to outlet structure
340.80	0.23	132.25	29.50	29.50	
341.00	0.43	132.25	25.66	55.16	
341.20	0.63	132.25	25.66	80.82	
341.40	0.83	132.25	25.66	106.47	
341.60	1.03	132.25	25.66	132.13	
341.80	1.23	132.25	25.66	157.79	
342.30	1.73	132.25	64.14	221.93	
342.40	1.83	132.25	12.83	234.76	Top of Slab of Tank
342.50	1.93	1.00	6.66	241.42	
342.60	2.03	1.00	0.10	241.52	
342.72	2.15	1.00	0.12	241.64	Top of Grate DCB.1
342.81	2.24	40.00	4.30	245.82	Overflow to Landsdown Street ROW
342.90	2.33	80.00	7.29	248.93	

Outlet Str #1

Orifice Control 1

to Outlet Pipe

Q = 0.113 cu m/s
 Cd = 0.600
 H = 2.330 m
 2g = 19.620
 A = 0.028 sq m
 D = 0.190 m
 D/2 = 0.095 m

Overflow Weir

Q = 0.000 cu m/s
 d1 = 2.330 m
 h = 2.330 m
 H = 0.000 m
 2g = 19.620
 L = 6.000 m

Elevation (m)	Stage (m)	Storage (m ³)	Orifice Control 1 (m ³ /s)	Overflow Weir (m ³ /s)	Total System Discharge (m ³ /s)	
340.57	0.00	0.00	0.000	0.000	0.0000	B/SWM Storage/ Invert of Pipe to outlet structure
340.80	0.23	29.50	0.028	0.000	0.0277	
341.00	0.43	55.16	0.044	0.000	0.0436	
341.20	0.63	80.82	0.055	0.000	0.0551	
341.40	0.83	106.47	0.065	0.000	0.0646	
341.60	1.03	132.13	0.073	0.000	0.0729	
341.80	1.23	157.79	0.080	0.000	0.0803	
342.30	1.73	221.93	0.096	0.000	0.0964	
342.40	1.20	234.76	0.099	0.000	0.0993	Top of Slab of Tank
342.50	1.30	241.42	0.102	0.000	0.1021	
342.60	1.40	241.52	0.105	0.000	0.1048	
342.72	1.52	241.64	0.108	0.000	0.1080	Top of Grate DCB.1
342.81	1.61	245.82	0.110	0.218	0.3279	Overflow to Landsdown Street ROW
342.90	1.70	248.93	0.113	0.621	0.7341	

Post Development 2 Year Storm Event

```

"          MIDUSS Output ----->"
"          MIDUSS version                      Version 2.25  rev. 473"
"          MIDUSS created                      Sunday, February 07, 2010"
"          10  Units used:                      ie METRIC"
"          Job folder:                          W:\Guelph\121-2021\"
"          121139 1166-1204 Gordon St ZBA\5 Work In Progress\Servicing and
Grading\Design Calcs\SWM\2023-12-15 JT  SWM and Modelling Update Infiltration
Gallery\Post"
"          Output filename:                     123020 2-yr Post.out"
"          Licensee name:                       gmbp"
"          Company                               "
"          Date & Time last used:               12/15/2023 at 3:17:03 PM"
" 31          TIME PARAMETERS"
"          5.000  Time Step"
"          210.000 Max. Storm length"
"          4280.000 Max. Hydrograph"
" 32          STORM Chicago storm"
"          1  Chicago storm"
"          743.000 Coefficient A"
"          6.000  Constant B"
"          0.799  Exponent C"
"          0.400  Fraction R"
"          170.000 Duration"
"          1.000  Time step multiplier"
"          Maximum intensity                    105.606  mm/hr"
"          Total depth                          33.816  mm"
"          6  002hyd Hydrograph extension used in this file"
" 33          CATCHMENT 200"
"          1  Triangular SCS"
"          1  Equal length"
"          2  Horton equation"
"          200  Catch 200 Apartment Rooftops"
"          100.000 % Impervious"
"          0.220  Total Area"
"          10.000  Flow length"
"          1.000  Overland Slope"
"          0.000  Pervious Area"
"          10.000  Pervious length"
"          1.000  Pervious slope"
"          0.220  Impervious Area"
"          10.000  Impervious length"
"          1.000  Impervious slope"
"          0.300  Pervious Manning 'n'"
"          75.000  Pervious Max.infiltration"
"          12.500  Pervious Min.infiltration"
"          0.250  Pervious Lag constant (hours)"
"          5.000  Pervious Depression storage"
"          0.013  Impervious Manning 'n'"
"          0.000  Impervious Max.infiltration"
"          0.000  Impervious Min.infiltration"

```

Post Development 2 Year Storm Event

```

"      0.001  Impervious Lag constant (hours)"
"      1.500  Impervious Depression storage"
"              0.054      0.000      0.000      0.000 c.m/sec"
"      Catchment 200      Pervious      Impervious Total Area  "
"      Surface Area      0.000      0.220      0.220      hectare"
"      Time of concentration 15.764      1.269      1.269      minutes"
"      Time to Centroid      88.079      82.825      82.825      minutes"
"      Rainfall depth      33.816      33.816      33.816      mm"
"      Rainfall volume      0.00      74.40      74.40      c.m"
"      Rainfall losses      31.715      2.203      2.203      mm"
"      Runoff depth      2.101      31.613      31.613      mm"
"      Runoff volume      0.00      69.55      69.55      c.m"
"      Runoff coefficient      0.000      0.935      0.935      "
"      Maximum flow      0.000      0.054      0.054      c.m/sec"
" 40      HYDROGRAPH Add Runoff  "
"      4      Add Runoff  "
"              0.054      0.054      0.000      0.000"
" 54      POND DESIGN"
"      0.054  Current peak flow      c.m/sec"
"      0.030  Target outflow      c.m/sec"
"      69.5  Hydrograph volume      c.m"
"      5.  Number of stages"
"      0.000  Minimum water level      metre"
"      3.000  Maximum water level      metre"
"      0.000  Starting water level      metre"
"      0  Keep Design Data: 1 = True; 0 = False"
"      Level Discharge      Volume"
"      0.000      0.000      0.000"
"      0.02500      0.01100      55.000"
"      0.05000      0.02300      110.000"
"      0.07500      0.03400      165.000"
"      0.1000      0.04500      220.000"
"      Peak outflow      0.008      c.m/sec"
"      Maximum level      0.019      metre"
"      Maximum storage      41.895      c.m"
"      Centroidal lag      2.769      hours"
"      0.054      0.054      0.008      0.000 c.m/sec"
" 40      HYDROGRAPH Next link  "
"      5      Next link  "
"              0.054      0.008      0.008      0.000"
" 54      POND DESIGN"
"      0.008  Current peak flow      c.m/sec"
"      0.030  Target outflow      c.m/sec"
"      69.5  Hydrograph volume      c.m"
"      8.  Number of stages"
"      0.000  Minimum water level      metre"
"      1.220  Maximum water level      metre"
"      0.000  Starting water level      metre"
"      0  Keep Design Data: 1 = True; 0 = False"
"      Level Discharge      Volume"

```

Post Development 2 Year Storm Event

"	342.380	9.72E-05	0.000"		
"	342.480	9.72E-05	3.400"		
"	342.580	9.72E-05	6.800"		
"	342.680	9.72E-05	10.200"		
"	342.790	0.00845	12.100"		
"	342.880	0.02650	12.200"		
"	343.240	0.05672	12.500"		
"	343.600	0.07570	12.900"		
"	Peak outflow	0.008	c.m/sec"		
"	Maximum level	342.785	metre"		
"	Maximum storage	12.006	c.m"		
"	Centroidal lag	6.388	hours"		
"	0.054	0.008	0.008	0.000	c.m/sec"
" 40	HYDROGRAPH Next link "				
"	5 Next link "				
"	0.054	0.008	0.008	0.000"	
" 33	CATCHMENT 203"				
"	1 Triangular SCS"				
"	1 Equal length"				
"	2 Horton equation"				
"	203 Catch 203 Remainder of Apartment Block"				
"	75.000 % Impervious"				
"	0.460 Total Area"				
"	30.000 Flow length"				
"	3.000 Overland Slope"				
"	0.115 Pervious Area"				
"	30.000 Pervious length"				
"	3.000 Pervious slope"				
"	0.345 Impervious Area"				
"	30.000 Impervious length"				
"	3.000 Impervious slope"				
"	0.300 Pervious Manning 'n'"				
"	75.000 Pervious Max.infiltration"				
"	12.500 Pervious Min.infiltration"				
"	0.250 Pervious Lag constant (hours)"				
"	5.000 Pervious Depression storage"				
"	0.013 Impervious Manning 'n'"				
"	0.000 Impervious Max.infiltration"				
"	0.000 Impervious Min.infiltration"				
"	0.001 Impervious Lag constant (hours)"				
"	1.500 Impervious Depression storage"				
"	0.080	0.008	0.008	0.000	c.m/sec"
"	Catchment 203	Pervious	Impervious	Total Area	"
"	Surface Area	0.115	0.345	0.460	hectare"
"	Time of concentration	21.919	1.764	2.198	minutes"
"	Time to Centroid	93.239	83.461	83.672	minutes"
"	Rainfall depth	33.816	33.816	33.816	mm"
"	Rainfall volume	38.89	116.67	155.55	c.m"
"	Rainfall losses	31.710	1.965	9.401	mm"
"	Runoff depth	2.106	31.851	24.415	mm"

Post Development 2 Year Storm Event

"	Runoff volume	2.42	109.89	112.31	c.m"
"	Runoff coefficient	0.062	0.942	0.722	"
"	Maximum flow	0.002	0.080	0.080	c.m/sec"
" 40	HYDROGRAPH Add Runoff "				
"	4 Add Runoff "				
"	0.080	0.080	0.008	0.000"	
" 33	CATCHMENT 202"				
"	1 Triangular SCS"				
"	1 Equal length"				
"	2 Horton equation"				
"	202 Catch 202 Townhouse Block to Rear"				
"	55.000 % Impervious"				
"	0.150 Total Area"				
"	15.000 Flow length"				
"	3.000 Overland Slope"				
"	0.068 Pervious Area"				
"	15.000 Pervious length"				
"	3.000 Pervious slope"				
"	0.083 Impervious Area"				
"	15.000 Impervious length"				
"	3.000 Impervious slope"				
"	0.300 Pervious Manning 'n'"				
"	75.000 Pervious Max.infiltration"				
"	12.500 Pervious Min.infiltration"				
"	0.250 Pervious Lag constant (hours)"				
"	5.000 Pervious Depression storage"				
"	0.013 Impervious Manning 'n'"				
"	0.000 Impervious Max.infiltration"				
"	0.000 Impervious Min.infiltration"				
"	0.001 Impervious Lag constant (hours)"				
"	1.500 Impervious Depression storage"				
"	0.020	0.080	0.008	0.000 c.m/sec"	
"	Catchment 202	Pervious	Impervious	Total Area	"
"	Surface Area	0.068	0.083	0.150	hectare"
"	Time of concentration	14.461	1.164	1.855	minutes"
"	Time to Centroid	87.020	82.643	82.871	minutes"
"	Rainfall depth	33.816	33.816	33.816	mm"
"	Rainfall volume	22.83	27.90	50.72	c.m"
"	Rainfall losses	31.706	2.339	15.554	mm"
"	Runoff depth	2.110	31.477	18.262	mm"
"	Runoff volume	1.42	25.97	27.39	c.m"
"	Runoff coefficient	0.062	0.931	0.540	"
"	Maximum flow	0.001	0.020	0.020	c.m/sec"
" 40	HYDROGRAPH Add Runoff "				
"	4 Add Runoff "				
"	0.020	0.100	0.008	0.000"	
" 54	POND DESIGN"				
"	0.100 Current peak flow	c.m/sec"			
"	0.200 Target outflow	c.m/sec"			
"	209.2 Hydrograph volume	c.m"			

Post Development 2 Year Storm Event

```

"      13.  Number of stages"
"      0.000  Minimum water level   metre"
"      3.000  Maximum water level   metre"
"      0.000  Starting water level  metre"
"      0      Keep Design Data: 1 = True; 0 = False"
"              Level Discharge   Volume"
"      340.570   0.000   0.000"
"      340.800   0.03000   29.500"
"      341.000   0.04000   55.160"
"      341.200   0.06000   80.820"
"      341.400   0.06000  106.470"
"      341.600   0.07000  132.130"
"      341.800   0.08000  157.790"
"      342.300   0.1000   221.930"
"      342.400   0.1000   234.760"
"      342.500   0.1000   241.420"
"      342.600   0.1000   241.520"
"      342.720   0.1100   241.640"
"      342.810   0.1100   243.480"
"      Peak outflow                0.039   c.m/sec"
"      Maximum level                340.973  metre"
"      Maximum storage              51.740   c.m"
"      Centroidal lag               3.348   hours"
"      0.020   0.100   0.039   0.000 c.m/sec"
" 40      HYDROGRAPH Next link "
"      5      Next link "
"              0.020   0.039   0.039   0.000"
" 33      CATCHMENT 201"
"      1      Triangular SCS"
"      1      Equal length"
"      2      Horton equation"
"      201    Catch 201 Townhouse Block to Landsdown"
"      80.000 % Impervious"
"      0.160  Total Area"
"      11.000 Flow length"
"      5.000  Overland Slope"
"      0.032  Pervious Area"
"      11.000 Pervious length"
"      5.000  Pervious slope"
"      0.128  Impervious Area"
"      11.000 Impervious length"
"      5.000  Impervious slope"
"      0.300  Pervious Manning 'n'"
"      75.000 Pervious Max.infiltration"
"      12.500 Pervious Min.infiltration"
"      0.250  Pervious Lag constant (hours)"
"      5.000  Pervious Depression storage"
"      0.013  Impervious Manning 'n'"
"      0.000  Impervious Max.infiltration"
"      0.000  Impervious Min.infiltration"

```

Post Development 2 Year Storm Event

```

"      0.001  Impervious Lag constant (hours)"
"      1.500  Impervious Depression storage"
"              0.032      0.039      0.039      0.000 c.m/sec"
"      Catchment 201      Pervious  Impervious Total Area  "
"      Surface Area      0.032      0.128      0.160      hectare"
"      Time of concentration  10.300      0.829      0.987      minutes"
"      Time to Centroid      83.376      82.192      82.211      minutes"
"      Rainfall depth      33.816      33.816      33.816      mm"
"      Rainfall volume      10.82      43.28      54.11      c.m"
"      Rainfall losses      31.723      2.967      8.718      mm"
"      Runoff depth      2.093      30.849      25.098      mm"
"      Runoff volume      0.67      39.49      40.16      c.m"
"      Runoff coefficient      0.062      0.912      0.742      "
"      Maximum flow      0.001      0.032      0.032      c.m/sec"
" 40  HYDROGRAPH Add Runoff  "
"      4  Add Runoff  "
"              0.032      0.059      0.039      0.000"
" 33  CATCHMENT 204"
"      1  Triangular SCS"
"      1  Equal length"
"      2  Horton equation"
"      204  South Easement"
"      35.000  % Impervious"
"      0.130  Total Area"
"      7.000  Flow length"
"      2.000  Overland Slope"
"      0.084  Pervious Area"
"      7.000  Pervious length"
"      2.000  Pervious slope"
"      0.045  Impervious Area"
"      7.000  Impervious length"
"      2.000  Impervious slope"
"      0.300  Pervious Manning 'n'"
"      75.000  Pervious Max.infiltration"
"      12.500  Pervious Min.infiltration"
"      0.250  Pervious Lag constant (hours)"
"      5.000  Pervious Depression storage"
"      0.013  Impervious Manning 'n'"
"      0.000  Impervious Max.infiltration"
"      0.000  Impervious Min.infiltration"
"      0.001  Impervious Lag constant (hours)"
"      1.500  Impervious Depression storage"
"              0.011      0.059      0.039      0.000 c.m/sec"
"      Catchment 204      Pervious  Impervious Total Area  "
"      Surface Area      0.084      0.045      0.130      hectare"
"      Time of concentration  10.338      0.832      1.896      minutes"
"      Time to Centroid      83.416      82.189      82.327      minutes"
"      Rainfall depth      33.816      33.816      33.816      mm"
"      Rainfall volume      28.57      15.39      43.96      c.m"
"      Rainfall losses      31.722      2.960      21.655      mm"

```

Post Development 2 Year Storm Event

"	Runoff depth	2.094	30.856	12.161	mm"
"	Runoff volume	1.77	14.04	15.81	c.m"
"	Runoff coefficient	0.062	0.912	0.360	"
"	Maximum flow	0.002	0.011	0.011	c.m/sec"
" 40	HYDROGRAPH Add Runoff "				
"	4 Add Runoff "				
"		0.011	0.071	0.039	0.000"
" 38	START/RE-START TOTALS 204"				
"	3 Runoff Totals on EXIT"				
"	Total Catchment area			1.120	hectare"
"	Total Impervious area			0.821	hectare"
"	Total % impervious			73.304"	
" 19	EXIT"				

Post Development 5 Year Storm Event

```

"          MIDUSS Output ----->"
"          MIDUSS version                      Version 2.25  rev. 473"
"          MIDUSS created                      Sunday, February 07, 2010"
"          10  Units used:                      ie METRIC"
"          Job folder:                          W:\Guelph\121-2021\"
"          121139 1166-1204 Gordon St ZBA\5 Work In Progress\Servicing and
Grading\Design Calcs\SWM\2023-12-15 JT  SWM and Modelling Update Infiltration
Gallery\Post"
"          Output filename:                     121139 5-yr Post.out"
"          Licensee name:                       gmbp"
"          Company                               "
"          Date & Time last used:               12/15/2023 at 3:27:25 PM"
" 31          TIME PARAMETERS"
"          5.000  Time Step"
"          210.000 Max. Storm length"
"          4280.000 Max. Hydrograph"
" 32          STORM Chicago storm"
"          1  Chicago storm"
"          1593.000 Coefficient A"
"          11.000  Constant B"
"          0.879  Exponent C"
"          0.400  Fraction R"
"          170.000 Duration"
"          1.000  Time step multiplier"
"          Maximum intensity                    134.894  mm/hr"
"          Total depth                          46.775  mm"
"          6 005hyd Hydrograph extension used in this file"
" 33          CATCHMENT 200"
"          1  Triangular SCS"
"          1  Equal length"
"          2  Horton equation"
"          200 Catch 200 Apartment Rooftops"
"          100.000 % Impervious"
"          0.220  Total Area"
"          10.000  Flow length"
"          1.000  Overland Slope"
"          0.000  Pervious Area"
"          10.000  Pervious length"
"          1.000  Pervious slope"
"          0.220  Impervious Area"
"          10.000  Impervious length"
"          1.000  Impervious slope"
"          0.300  Pervious Manning 'n'"
"          75.000  Pervious Max.infiltration"
"          12.500  Pervious Min.infiltration"
"          0.250  Pervious Lag constant (hours)"
"          5.000  Pervious Depression storage"
"          0.013  Impervious Manning 'n'"
"          0.000  Impervious Max.infiltration"
"          0.000  Impervious Min.infiltration"

```

Post Development 5 Year Storm Event

```

"      0.001  Impervious Lag constant (hours)"
"      1.500  Impervious Depression storage"
"              0.071      0.000      0.000      0.000 c.m/sec"
"      Catchment 200      Pervious      Impervious Total Area  "
"      Surface Area      0.000      0.220      0.220      hectare"
"      Time of concentration 10.913      1.150      1.150      minutes"
"      Time to Centroid 84.773      81.244      81.244      minutes"
"      Rainfall depth 46.775      46.775      46.775      mm"
"      Rainfall volume 0.00      102.90      102.91      c.m"
"      Rainfall losses 35.901      2.639      2.639      mm"
"      Runoff depth 10.874      44.136      44.136      mm"
"      Runoff volume 0.00      97.10      97.10      c.m"
"      Runoff coefficient 0.000      0.944      0.944      "
"      Maximum flow 0.000      0.071      0.071      c.m/sec"
" 40      HYDROGRAPH Add Runoff "
"      4      Add Runoff "
"              0.071      0.071      0.000      0.000"
" 54      POND DESIGN"
"      0.071  Current peak flow      c.m/sec"
"      0.030  Target outflow      c.m/sec"
"      97.1  Hydrograph volume      c.m"
"      5.    Number of stages"
"      0.000  Minimum water level      metre"
"      3.000  Maximum water level      metre"
"      0.000  Starting water level      metre"
"      0      Keep Design Data: 1 = True; 0 = False"
"              Level Discharge      Volume"
"              0.000      0.000      0.000"
"              0.02500      0.01100      55.000"
"              0.05000      0.02300      110.000"
"              0.07500      0.03400      165.000"
"              0.1000      0.04500      220.000"
"      Peak outflow      0.012      c.m/sec"
"      Maximum level      0.027      metre"
"      Maximum storage      59.912      c.m"
"      Centroidal lag      2.741      hours"
"              0.071      0.071      0.012      0.000 c.m/sec"
" 40      HYDROGRAPH Next link "
"      5      Next link "
"              0.071      0.012      0.012      0.000"
" 54      POND DESIGN"
"      0.012  Current peak flow      c.m/sec"
"      0.030  Target outflow      c.m/sec"
"      97.1  Hydrograph volume      c.m"
"      8.    Number of stages"
"      0.000  Minimum water level      metre"
"      1.220  Maximum water level      metre"
"      0.000  Starting water level      metre"
"      0      Keep Design Data: 1 = True; 0 = False"
"              Level Discharge      Volume"

```

Post Development 5 Year Storm Event

"	342.380	9.72E-05	0.000"		
"	342.480	9.72E-05	3.400"		
"	342.580	9.72E-05	6.800"		
"	342.680	9.72E-05	10.200"		
"	342.790	0.00845	12.100"		
"	342.880	0.02650	12.200"		
"	343.240	0.05672	12.500"		
"	343.600	0.07570	12.900"		
"	Peak outflow		0.012	c.m/sec"	
"	Maximum level		342.808	metre"	
"	Maximum storage		12.120	c.m"	
"	Centroidal lag		5.389	hours"	
"	0.071	0.012	0.012	0.000	c.m/sec"
" 40	HYDROGRAPH Next link "				
"	5 Next link "				
"	0.071	0.012	0.012	0.000"	
" 33	CATCHMENT 203"				
"	1 Triangular SCS"				
"	1 Equal length"				
"	2 Horton equation"				
"	203 Catch 203 Remainder of Apartment Block"				
"	75.000 % Impervious"				
"	0.460 Total Area"				
"	30.000 Flow length"				
"	3.000 Overland Slope"				
"	0.115 Pervious Area"				
"	30.000 Pervious length"				
"	3.000 Pervious slope"				
"	0.345 Impervious Area"				
"	30.000 Impervious length"				
"	3.000 Impervious slope"				
"	0.300 Pervious Manning 'n'"				
"	75.000 Pervious Max.infiltration"				
"	12.500 Pervious Min.infiltration"				
"	0.250 Pervious Lag constant (hours)"				
"	5.000 Pervious Depression storage"				
"	0.013 Impervious Manning 'n'"				
"	0.000 Impervious Max.infiltration"				
"	0.000 Impervious Min.infiltration"				
"	0.001 Impervious Lag constant (hours)"				
"	1.500 Impervious Depression storage"				
"	0.108	0.012	0.012	0.000	c.m/sec"
"	Catchment 203	Pervious	Impervious	Total Area	"
"	Surface Area	0.115	0.345	0.460	hectare"
"	Time of concentration	15.173	1.599	2.617	minutes"
"	Time to Centroid	88.550	81.788	82.295	minutes"
"	Rainfall depth	46.775	46.775	46.775	mm"
"	Rainfall volume	53.79	161.37	215.17	c.m"
"	Rainfall losses	35.918	2.139	10.584	mm"
"	Runoff depth	10.857	44.636	36.191	mm"

Post Development 5 Year Storm Event

"	Runoff volume	12.49	153.99	166.48	c.m"
"	Runoff coefficient	0.232	0.954	0.774	"
"	Maximum flow	0.010	0.107	0.108	c.m/sec"
" 40	HYDROGRAPH Add Runoff "				
"	4 Add Runoff "				
"	0.108 0.108 0.012 0.000"				
" 33	CATCHMENT 202"				
"	1 Triangular SCS"				
"	1 Equal length"				
"	2 Horton equation"				
"	202 Catch 202 Townhouse Block to Rear"				
"	55.000 % Impervious"				
"	0.150 Total Area"				
"	15.000 Flow length"				
"	3.000 Overland Slope"				
"	0.068 Pervious Area"				
"	15.000 Pervious length"				
"	3.000 Pervious slope"				
"	0.083 Impervious Area"				
"	15.000 Impervious length"				
"	3.000 Impervious slope"				
"	0.300 Pervious Manning 'n'"				
"	75.000 Pervious Max.infiltration"				
"	12.500 Pervious Min.infiltration"				
"	0.250 Pervious Lag constant (hours)"				
"	5.000 Pervious Depression storage"				
"	0.013 Impervious Manning 'n'"				
"	0.000 Impervious Max.infiltration"				
"	0.000 Impervious Min.infiltration"				
"	0.001 Impervious Lag constant (hours)"				
"	1.500 Impervious Depression storage"				
"	0.028 0.108 0.012 0.000 c.m/sec"				
"	Catchment 202 Pervious Impervious Total Area "				
"	Surface Area 0.068 0.083 0.150 hectare"				
"	Time of concentration 10.010 1.055 2.554 minutes"				
"	Time to Centroid 83.897 81.099 81.567 minutes"				
"	Rainfall depth 46.775 46.775 46.775 mm"				
"	Rainfall volume 31.57 38.59 70.16 c.m"				
"	Rainfall losses 35.989 2.874 17.776 mm"				
"	Runoff depth 10.786 43.902 28.999 mm"				
"	Runoff volume 7.28 36.22 43.50 c.m"				
"	Runoff coefficient 0.231 0.939 0.620 "				
"	Maximum flow 0.007 0.027 0.028 c.m/sec"				
" 40	HYDROGRAPH Add Runoff "				
"	4 Add Runoff "				
"	0.028 0.136 0.012 0.000"				
" 54	POND DESIGN"				
"	0.136 Current peak flow c.m/sec"				
"	0.200 Target outflow c.m/sec"				
"	307.2 Hydrograph volume c.m"				

Post Development 5 Year Storm Event

```

"      13.  Number of stages"
"      0.000  Minimum water level    metre"
"      3.000  Maximum water level    metre"
"      0.000  Starting water level   metre"
"      0      Keep Design Data: 1 = True; 0 = False"
"              Level Discharge      Volume"
"      340.570    0.000    0.000"
"      340.800    0.03000    29.500"
"      341.000    0.04000    55.160"
"      341.200    0.06000    80.820"
"      341.400    0.06000    106.470"
"      341.600    0.07000    132.130"
"      341.800    0.08000    157.790"
"      342.300    0.1000    221.930"
"      342.400    0.1000    234.760"
"      342.500    0.1000    241.420"
"      342.600    0.1000    241.520"
"      342.720    0.1100    241.640"
"      342.810    0.1100    243.480"
"      Peak outflow                    0.060    c.m/sec"
"      Maximum level                    341.201    metre"
"      Maximum storage                   80.946    c.m"
"      Centroidal lag                    2.969    hours"
"      0.028    0.136    0.060    0.000 c.m/sec"
" 40      HYDROGRAPH Next link "
"      5      Next link "
"      0.028    0.060    0.060    0.000"
" 33      CATCHMENT 201"
"      1      Triangular SCS"
"      1      Equal length"
"      2      Horton equation"
"      201    Catch 201 Townhouse Block to Landsdown"
"      80.000  % Impervious"
"      0.160  Total Area"
"      11.000  Flow length"
"      5.000  Overland Slope"
"      0.032  Pervious Area"
"      11.000  Pervious length"
"      5.000  Pervious slope"
"      0.128  Impervious Area"
"      11.000  Impervious length"
"      5.000  Impervious slope"
"      0.300  Pervious Manning 'n'"
"      75.000  Pervious Max.infiltration"
"      12.500  Pervious Min.infiltration"
"      0.250  Pervious Lag constant (hours)"
"      5.000  Pervious Depression storage"
"      0.013  Impervious Manning 'n'"
"      0.000  Impervious Max.infiltration"
"      0.000  Impervious Min.infiltration"

```

Post Development 5 Year Storm Event

"	0.001	Impervious Lag constant (hours)"				
"	1.500	Impervious Depression storage"				
"		0.042	0.060	0.060	0.000	c.m/sec"
"		Catchment 201	Pervious	Impervious	Total Area	"
"		Surface Area	0.032	0.128	0.160	hectare"
"		Time of concentration	7.130	0.751	1.129	minutes"
"		Time to Centroid	81.566	80.775	80.822	minutes"
"		Rainfall depth	46.775	46.775	46.775	mm"
"		Rainfall volume	14.97	59.87	74.84	c.m"
"		Rainfall losses	36.010	4.036	10.431	mm"
"		Runoff depth	10.765	42.739	36.344	mm"
"		Runoff volume	3.44	54.71	58.15	c.m"
"		Runoff coefficient	0.230	0.914	0.777	"
"		Maximum flow	0.004	0.042	0.042	c.m/sec"
" 40		HYDROGRAPH Add Runoff "				
"	4	Add Runoff "				
"		0.042	0.078	0.060	0.000"	
" 33		CATCHMENT 204"				
"	1	Triangular SCS"				
"	1	Equal length"				
"	2	Horton equation"				
"	204	South Easement"				
"	35.000	% Impervious"				
"	0.130	Total Area"				
"	7.000	Flow length"				
"	2.000	Overland Slope"				
"	0.084	Pervious Area"				
"	7.000	Pervious length"				
"	2.000	Pervious slope"				
"	0.045	Impervious Area"				
"	7.000	Impervious length"				
"	2.000	Impervious slope"				
"	0.300	Pervious Manning 'n'"				
"	75.000	Pervious Max.infiltration"				
"	12.500	Pervious Min.infiltration"				
"	0.250	Pervious Lag constant (hours)"				
"	5.000	Pervious Depression storage"				
"	0.013	Impervious Manning 'n'"				
"	0.000	Impervious Max.infiltration"				
"	0.000	Impervious Min.infiltration"				
"	0.001	Impervious Lag constant (hours)"				
"	1.500	Impervious Depression storage"				
"		0.017	0.078	0.060	0.000	c.m/sec"
"		Catchment 204	Pervious	Impervious	Total Area	"
"		Surface Area	0.084	0.045	0.130	hectare"
"		Time of concentration	7.156	0.754	2.795	minutes"
"		Time to Centroid	81.596	80.774	81.036	minutes"
"		Rainfall depth	46.775	46.775	46.775	mm"
"		Rainfall volume	39.52	21.28	60.81	c.m"
"		Rainfall losses	36.003	4.021	24.810	mm"

Post Development 5 Year Storm Event

"	Runoff depth	10.772	42.754	21.965	mm"
"	Runoff volume	9.10	19.45	28.56	c.m"
"	Runoff coefficient	0.230	0.914	0.470	"
"	Maximum flow	0.010	0.015	0.017	c.m/sec"
" 40	HYDROGRAPH Add Runoff "				
"	4 Add Runoff "				
"		0.017	0.095	0.060	0.000"
" 38	START/RE-START TOTALS 204"				
"	3 Runoff Totals on EXIT"				
"	Total Catchment area			1.120	hectare"
"	Total Impervious area			0.821	hectare"
"	Total % impervious			73.304"	
" 19	EXIT"				

Post Development 25 Year Storm Event

```

"          MIDUSS Output ----->"
"          MIDUSS version                      Version 2.25  rev. 473"
"          MIDUSS created                      Sunday, February 07, 2010"
"          10  Units used:                      ie METRIC"
"          Job folder:                          W:\Guelph\121-2021\"
"          121139 1166-1204 Gordon St ZBA\5 Work In Progress\Serviceing and
Grading\Design Calcs\SWM\2023-12-15 JT  SWM and Modelling Update Infiltration
Gallery\Post"
"          Output filename:                     121139 25-yr Post.out"
"          Licensee name:                       gmbp"
"          Company                               "
"          Date & Time last used:               12/15/2023 at 3:33:04 PM"
" 31          TIME PARAMETERS"
"          5.000  Time Step"
"          210.000  Max. Storm length"
"          4280.000  Max. Hydrograph"
" 32          STORM Chicago storm"
"          1  Chicago storm"
"          3158.000  Coefficient A"
"          15.000  Constant B"
"          0.936  Exponent C"
"          0.400  Fraction R"
"          210.000  Duration"
"          1.000  Time step multiplier"
"          Maximum intensity                    169.546  mm/hr"
"          Total depth                          69.476  mm"
"          6  025hyd  Hydrograph extension used in this file"
" 33          CATCHMENT 200"
"          1  Triangular SCS"
"          1  Equal length"
"          2  Horton equation"
"          200  Catch 200 Apartment Rooftops"
"          100.000  % Impervious"
"          0.220  Total Area"
"          10.000  Flow length"
"          1.000  Overland Slope"
"          0.000  Pervious Area"
"          10.000  Pervious length"
"          1.000  Pervious slope"
"          0.220  Impervious Area"
"          10.000  Impervious length"
"          1.000  Impervious slope"
"          0.300  Pervious Manning 'n'"
"          75.000  Pervious Max.infiltration"
"          12.500  Pervious Min.infiltration"
"          0.250  Pervious Lag constant (hours)"
"          5.000  Pervious Depression storage"
"          0.013  Impervious Manning 'n'"
"          0.000  Impervious Max.infiltration"
"          0.000  Impervious Min.infiltration"

```


Post Development 25 Year Storm Event

```

"      0.001  Impervious Lag constant (hours)"
"      1.500  Impervious Depression storage"
"              0.090      0.000      0.000      0.000 c.m/sec"
"      Catchment 200      Pervious      Impervious Total Area  "
"      Surface Area      0.000      0.220      0.220      hectare"
"      Time of concentration  8.005      1.050      1.050      minutes"
"      Time to Centroid      99.905      97.326      97.326      minutes"
"      Rainfall depth      69.476      69.476      69.476      mm"
"      Rainfall volume      0.00      152.85      152.85      c.m"
"      Rainfall losses      40.831      3.655      3.655      mm"
"      Runoff depth      28.646      65.821      65.821      mm"
"      Runoff volume      0.00      144.81      144.81      c.m"
"      Runoff coefficient      0.000      0.947      0.947      "
"      Maximum flow      0.000      0.090      0.090      c.m/sec"
" 40      HYDROGRAPH Add Runoff  "
"      4      Add Runoff  "
"              0.090      0.090      0.000      0.000"
" 54      POND DESIGN"
"      0.090  Current peak flow      c.m/sec"
"      0.030  Target outflow      c.m/sec"
"      144.8  Hydrograph volume      c.m"
"      5.      Number of stages"
"      0.000  Minimum water level      metre"
"      3.000  Maximum water level      metre"
"      0.000  Starting water level      metre"
"      0      Keep Design Data: 1 = True; 0 = False"
"              Level Discharge      Volume"
"              0.000      0.000      0.000"
"              0.02500      0.01100      55.000"
"              0.05000      0.02300      110.000"
"              0.07500      0.03400      165.000"
"              0.1000      0.04500      220.000"
"      Peak outflow      0.018      c.m/sec"
"      Maximum level      0.040      metre"
"      Maximum storage      87.818      c.m"
"      Centroidal lag      2.994      hours"
"              0.090      0.090      0.018      0.000 c.m/sec"
" 40      HYDROGRAPH Next link  "
"      5      Next link  "
"              0.090      0.018      0.018      0.000"
" 54      POND DESIGN"
"      0.018  Current peak flow      c.m/sec"
"      0.030  Target outflow      c.m/sec"
"      144.8  Hydrograph volume      c.m"
"      8.      Number of stages"
"      0.000  Minimum water level      metre"
"      1.220  Maximum water level      metre"
"      0.000  Starting water level      metre"
"      0      Keep Design Data: 1 = True; 0 = False"
"              Level Discharge      Volume"

```

Post Development 25 Year Storm Event

"	342.380	9.72E-05	0.000"		
"	342.480	9.72E-05	3.400"		
"	342.580	9.72E-05	6.800"		
"	342.680	9.72E-05	10.200"		
"	342.790	0.00845	12.100"		
"	342.880	0.02650	12.200"		
"	343.240	0.05672	12.500"		
"	343.600	0.07570	12.900"		
"	Peak outflow	0.018	c.m/sec"		
"	Maximum level	342.838	metre"		
"	Maximum storage	12.154	c.m"		
"	Centroidal lag	4.840	hours"		
"	0.090	0.018	0.018	0.000	c.m/sec"
" 40	HYDROGRAPH Next link "				
"	5 Next link "				
"	0.090	0.018	0.018	0.000"	
" 33	CATCHMENT 203"				
"	1 Triangular SCS"				
"	1 Equal length"				
"	2 Horton equation"				
"	203 Catch 203 Remainder of Apartment Block"				
"	75.000 % Impervious"				
"	0.460 Total Area"				
"	30.000 Flow length"				
"	3.000 Overland Slope"				
"	0.115 Pervious Area"				
"	30.000 Pervious length"				
"	3.000 Pervious slope"				
"	0.345 Impervious Area"				
"	30.000 Impervious length"				
"	3.000 Impervious slope"				
"	0.300 Pervious Manning 'n'"				
"	75.000 Pervious Max.infiltration"				
"	12.500 Pervious Min.infiltration"				
"	0.250 Pervious Lag constant (hours)"				
"	5.000 Pervious Depression storage"				
"	0.013 Impervious Manning 'n'"				
"	0.000 Impervious Max.infiltration"				
"	0.000 Impervious Min.infiltration"				
"	0.001 Impervious Lag constant (hours)"				
"	1.500 Impervious Depression storage"				
"	0.154	0.018	0.018	0.000	c.m/sec"
"	Catchment 203	Pervious	Impervious	Total Area	"
"	Surface Area	0.115	0.345	0.460	hectare"
"	Time of concentration	11.130	1.459	2.667	minutes"
"	Time to Centroid	102.628	97.778	98.384	minutes"
"	Rainfall depth	69.476	69.476	69.476	mm"
"	Rainfall volume	79.90	239.69	319.59	c.m"
"	Rainfall losses	40.827	2.549	12.118	mm"
"	Runoff depth	28.649	66.928	57.358	mm"

Post Development 25 Year Storm Event

"	Runoff volume	32.95	230.90	263.85	c.m"
"	Runoff coefficient	0.412	0.963	0.826	"
"	Maximum flow	0.025	0.138	0.154	c.m/sec"
" 40	HYDROGRAPH Add Runoff "				
"	4 Add Runoff "				
"	0.154	0.154	0.018	0.000"	
" 33	CATCHMENT 202"				
"	1 Triangular SCS"				
"	1 Equal length"				
"	2 Horton equation"				
"	202 Catch 202 Townhouse Block to Rear"				
"	55.000 % Impervious"				
"	0.150 Total Area"				
"	15.000 Flow length"				
"	3.000 Overland Slope"				
"	0.068 Pervious Area"				
"	15.000 Pervious length"				
"	3.000 Pervious slope"				
"	0.083 Impervious Area"				
"	15.000 Impervious length"				
"	3.000 Impervious slope"				
"	0.300 Pervious Manning 'n'"				
"	75.000 Pervious Max.infiltration"				
"	12.500 Pervious Min.infiltration"				
"	0.250 Pervious Lag constant (hours)"				
"	5.000 Pervious Depression storage"				
"	0.013 Impervious Manning 'n'"				
"	0.000 Impervious Max.infiltration"				
"	0.000 Impervious Min.infiltration"				
"	0.001 Impervious Lag constant (hours)"				
"	1.500 Impervious Depression storage"				
"	0.045	0.154	0.018	0.000 c.m/sec"	
"	Catchment 202	Pervious	Impervious	Total Area	"
"	Surface Area	0.068	0.083	0.150	hectare"
"	Time of concentration	7.343	0.963	2.634	minutes"
"	Time to Centroid	99.157	97.210	97.720	minutes"
"	Rainfall depth	69.476	69.476	69.476	mm"
"	Rainfall volume	46.90	57.32	104.21	c.m"
"	Rainfall losses	41.117	4.103	20.759	mm"
"	Runoff depth	28.359	65.374	48.717	mm"
"	Runoff volume	19.14	53.93	73.08	c.m"
"	Runoff coefficient	0.408	0.941	0.701	"
"	Maximum flow	0.019	0.034	0.045	c.m/sec"
" 40	HYDROGRAPH Add Runoff "				
"	4 Add Runoff "				
"	0.045	0.199	0.018	0.000"	
" 54	POND DESIGN"				
"	0.199 Current peak flow	c.m/sec"			
"	0.200 Target outflow	c.m/sec"			
"	481.2 Hydrograph volume	c.m"			

Post Development 25 Year Storm Event

```

"      13.  Number of stages"
"      0.000  Minimum water level   metre"
"      3.000  Maximum water level   metre"
"      0.000  Starting water level  metre"
"      0      Keep Design Data: 1 = True; 0 = False"
"              Level Discharge   Volume"
"      340.570    0.000    0.000"
"      340.800    0.03000    29.500"
"      341.000    0.04000    55.160"
"      341.200    0.06000    80.820"
"      341.400    0.06000   106.470"
"      341.600    0.07000   132.130"
"      341.800    0.08000   157.790"
"      342.300    0.1000    221.930"
"      342.400    0.1000    234.760"
"      342.500    0.1000    241.420"
"      342.600    0.1000    241.520"
"      342.720    0.1100    241.640"
"      342.810    0.1100    243.480"
"      Peak outflow                0.079    c.m/sec"
"      Maximum level                341.773  metre"
"      Maximum storage              154.268  c.m"
"      Centroidal lag               3.011   hours"
"      0.045    0.199    0.079    0.000 c.m/sec"
" 40      HYDROGRAPH Next link "
"      5      Next link "
"      0.045    0.079    0.079    0.000"
" 33      CATCHMENT 201"
"      1      Triangular SCS"
"      1      Equal length"
"      2      Horton equation"
"      201    Catch 201 Townhouse Block to Landsdown"
"      80.000  % Impervious"
"      0.160  Total Area"
"      11.000  Flow length"
"      5.000  Overland Slope"
"      0.032  Pervious Area"
"      11.000  Pervious length"
"      5.000  Pervious slope"
"      0.128  Impervious Area"
"      11.000  Impervious length"
"      5.000  Impervious slope"
"      0.300  Pervious Manning 'n'"
"      75.000  Pervious Max.infiltration"
"      12.500  Pervious Min.infiltration"
"      0.250  Pervious Lag constant (hours)"
"      5.000  Pervious Depression storage"
"      0.013  Impervious Manning 'n'"
"      0.000  Impervious Max.infiltration"
"      0.000  Impervious Min.infiltration"

```

Post Development 25 Year Storm Event

"	0.001	Impervious Lag constant (hours)"				
"	1.500	Impervious Depression storage"				
"		0.055	0.079	0.079	0.000	c.m/sec"
"		Catchment 201	Pervious	Impervious	Total Area	"
"		Surface Area	0.032	0.128	0.160	hectare"
"		Time of concentration	5.230	0.686	1.148	minutes"
"		Time to Centroid	97.133	96.896	96.920	minutes"
"		Rainfall depth	69.476	69.476	69.476	mm"
"		Rainfall volume	22.23	88.93	111.16	c.m"
"		Rainfall losses	40.897	6.309	13.226	mm"
"		Runoff depth	28.579	63.168	56.250	mm"
"		Runoff volume	9.15	80.85	90.00	c.m"
"		Runoff coefficient	0.411	0.909	0.810	"
"		Maximum flow	0.008	0.052	0.055	c.m/sec"
" 40		HYDROGRAPH Add Runoff "				
"	4	Add Runoff "				
"		0.055	0.112	0.079	0.000"	
" 33		CATCHMENT 204"				
"	1	Triangular SCS"				
"	1	Equal length"				
"	2	Horton equation"				
"	204	South Easement"				
"	35.000	% Impervious"				
"	0.130	Total Area"				
"	7.000	Flow length"				
"	2.000	Overland Slope"				
"	0.084	Pervious Area"				
"	7.000	Pervious length"				
"	2.000	Pervious slope"				
"	0.045	Impervious Area"				
"	7.000	Impervious length"				
"	2.000	Impervious slope"				
"	0.300	Pervious Manning 'n'"				
"	75.000	Pervious Max.infiltration"				
"	12.500	Pervious Min.infiltration"				
"	0.250	Pervious Lag constant (hours)"				
"	5.000	Pervious Depression storage"				
"	0.013	Impervious Manning 'n'"				
"	0.000	Impervious Max.infiltration"				
"	0.000	Impervious Min.infiltration"				
"	0.001	Impervious Lag constant (hours)"				
"	1.500	Impervious Depression storage"				
"		0.038	0.112	0.079	0.000	c.m/sec"
"		Catchment 204	Pervious	Impervious	Total Area	"
"		Surface Area	0.084	0.045	0.130	hectare"
"		Time of concentration	5.250	0.688	2.771	minutes"
"		Time to Centroid	97.153	96.895	97.013	minutes"
"		Rainfall depth	69.476	69.476	69.476	mm"
"		Rainfall volume	58.71	31.61	90.32	c.m"
"		Rainfall losses	40.895	6.281	28.780	mm"

Post Development 25 Year Storm Event

"	Runoff depth	28.581	63.195	40.696	mm"
"	Runoff volume	24.15	28.75	52.90	c.m"
"	Runoff coefficient	0.411	0.910	0.586	"
"	Maximum flow	0.022	0.019	0.038	c.m/sec"
" 40	HYDROGRAPH Add Runoff "				
"	4 Add Runoff "				
"		0.038	0.150	0.079	0.000"
" 38	START/RE-START TOTALS 204"				
"	3 Runoff Totals on EXIT"				
"	Total Catchment area			1.120	hectare"
"	Total Impervious area			0.821	hectare"
"	Total % impervious			73.304"	
" 19	EXIT"				

Post Development 100 Year Storm Event

```

"          MIDUSS Output ----->"
"          MIDUSS version                      Version 2.25  rev. 473"
"          MIDUSS created                      Sunday, February 07, 2010"
"          10  Units used:                      ie METRIC"
"          Job folder:                          W:\Guelph\121-2021\"
"          121139 1166-1204 Gordon St ZBA\5 Work In Progress\Servicing and
Grading\Design Calcs\SWM\2023-12-15 JT  SWM and Modelling Update Infiltration
Gallery\Post"
"          Output filename:                     121139 100-yr Post.out"
"          Licensee name:                       gmbp"
"          Company                               "
"          Date & Time last used:               12/15/2023 at 3:30:13 PM"
" 31          TIME PARAMETERS"
"          5.000  Time Step"
"          210.000  Max. Storm length"
"          4280.000  Max. Hydrograph"
" 32          STORM Chicago storm"
"          1  Chicago storm"
"          4688.000  Coefficient A"
"          17.000  Constant B"
"          0.962  Exponent C"
"          0.400  Fraction R"
"          210.000  Duration"
"          1.000  Time step multiplier"
"          Maximum intensity                    213.574  mm/hr"
"          Total depth                          88.830  mm"
"          6  100hyd  Hydrograph extension used in this file"
" 33          CATCHMENT 200"
"          1  Triangular SCS"
"          1  Equal length"
"          2  Horton equation"
"          200  Catch 200 Apartment Rooftops"
"          100.000  % Impervious"
"          0.220  Total Area"
"          10.000  Flow length"
"          1.000  Overland Slope"
"          0.000  Pervious Area"
"          10.000  Pervious length"
"          1.000  Pervious slope"
"          0.220  Impervious Area"
"          10.000  Impervious length"
"          1.000  Impervious slope"
"          0.300  Pervious Manning 'n'"
"          75.000  Pervious Max.infiltration"
"          12.500  Pervious Min.infiltration"
"          0.250  Pervious Lag constant (hours)"
"          5.000  Pervious Depression storage"
"          0.013  Impervious Manning 'n'"
"          0.000  Impervious Max.infiltration"
"          0.000  Impervious Min.infiltration"

```

Post Development 100 Year Storm Event

```

"      0.001  Impervious Lag constant (hours)"
"      1.500  Impervious Depression storage"
"              0.114      0.000      0.000      0.000 c.m/sec"
"      Catchment 200      Pervious      Impervious Total Area  "
"      Surface Area      0.000      0.220      0.220      hectare"
"      Time of concentration 6.611      0.957      0.957      minutes"
"      Time to Centroid 99.535      96.633      96.633      minutes"
"      Rainfall depth      88.830      88.830      88.830      mm"
"      Rainfall volume      0.00      195.43      195.43      c.m"
"      Rainfall losses      43.947      4.892      4.892      mm"
"      Runoff depth      44.883      83.938      83.938      mm"
"      Runoff volume      0.00      184.66      184.66      c.m"
"      Runoff coefficient      0.000      0.945      0.945      "
"      Maximum flow      0.000      0.114      0.114      c.m/sec"
" 40      HYDROGRAPH Add Runoff "
"      4      Add Runoff "
"              0.114      0.114      0.000      0.000"
" 54      POND DESIGN"
"      0.114  Current peak flow      c.m/sec"
"      0.030  Target outflow      c.m/sec"
"      184.7  Hydrograph volume      c.m"
"      5.      Number of stages"
"      0.000  Minimum water level      metre"
"      3.000  Maximum water level      metre"
"      0.000  Starting water level      metre"
"      0      Keep Design Data: 1 = True; 0 = False"
"              Level Discharge      Volume"
"              0.000      0.000      0.000"
"              0.02500      0.01100      55.000"
"              0.05000      0.02300      110.000"
"              0.07500      0.03400      165.000"
"              0.1000      0.04500      220.000"
"      Peak outflow      0.023      c.m/sec"
"      Maximum level      0.051      metre"
"      Maximum storage      112.026      c.m"
"      Centroidal lag      2.971      hours"
"              0.114      0.114      0.023      0.000 c.m/sec"
" 40      HYDROGRAPH Next link "
"      5      Next link "
"              0.114      0.023      0.023      0.000"
" 54      POND DESIGN"
"      0.023  Current peak flow      c.m/sec"
"      0.030  Target outflow      c.m/sec"
"      184.7  Hydrograph volume      c.m"
"      8.      Number of stages"
"      0.000  Minimum water level      metre"
"      1.220  Maximum water level      metre"
"      0.000  Starting water level      metre"
"      0      Keep Design Data: 1 = True; 0 = False"
"              Level Discharge      Volume"

```


Post Development 100 Year Storm Event

"	342.380	9.72E-05	0.000"		
"	342.480	9.72E-05	3.400"		
"	342.580	9.72E-05	6.800"		
"	342.680	9.72E-05	10.200"		
"	342.790	0.00845	12.100"		
"	342.880	0.02650	12.200"		
"	343.240	0.05672	12.500"		
"	343.600	0.07570	12.900"		
"	Peak outflow	0.023	c.m/sec"		
"	Maximum level	342.865	metre"		
"	Maximum storage	12.183	c.m"		
"	Centroidal lag	4.438	hours"		
"	0.114	0.023	0.023	0.000	c.m/sec"
" 40	HYDROGRAPH Next link "				
"	5 Next link "				
"	0.114	0.023	0.023	0.000"	
" 33	CATCHMENT 203"				
"	1 Triangular SCS"				
"	1 Equal length"				
"	2 Horton equation"				
"	203 Catch 203 Remainder of Apartment Block"				
"	75.000 % Impervious"				
"	0.460 Total Area"				
"	30.000 Flow length"				
"	3.000 Overland Slope"				
"	0.115 Pervious Area"				
"	30.000 Pervious length"				
"	3.000 Pervious slope"				
"	0.345 Impervious Area"				
"	30.000 Impervious length"				
"	3.000 Impervious slope"				
"	0.300 Pervious Manning 'n'"				
"	75.000 Pervious Max.infiltration"				
"	12.500 Pervious Min.infiltration"				
"	0.250 Pervious Lag constant (hours)"				
"	5.000 Pervious Depression storage"				
"	0.013 Impervious Manning 'n'"				
"	0.000 Impervious Max.infiltration"				
"	0.000 Impervious Min.infiltration"				
"	0.001 Impervious Lag constant (hours)"				
"	1.500 Impervious Depression storage"				
"	0.205	0.023	0.023	0.000	c.m/sec"
"	Catchment 203	Pervious	Impervious	Total Area	"
"	Surface Area	0.115	0.345	0.460	hectare"
"	Time of concentration	9.192	1.331	2.505	minutes"
"	Time to Centroid	102.017	97.031	97.776	minutes"
"	Rainfall depth	88.830	88.830	88.830	mm"
"	Rainfall volume	102.15	306.46	408.62	c.m"
"	Rainfall losses	43.671	3.096	13.240	mm"
"	Runoff depth	45.159	85.733	75.590	mm"

Post Development 100 Year Storm Event

"	Runoff volume	51.93	295.78	347.71	c.m"
"	Runoff coefficient	0.508	0.965	0.851	"
"	Maximum flow	0.041	0.175	0.205	c.m/sec"
" 40	HYDROGRAPH Add Runoff "				
"	4 Add Runoff "				
"	0.205	0.208	0.023	0.000"	
" 33	CATCHMENT 202"				
"	1 Triangular SCS"				
"	1 Equal length"				
"	2 Horton equation"				
"	202 Catch 202 Townhouse Block to Rear"				
"	55.000 % Impervious"				
"	0.150 Total Area"				
"	15.000 Flow length"				
"	3.000 Overland Slope"				
"	0.068 Pervious Area"				
"	15.000 Pervious length"				
"	3.000 Pervious slope"				
"	0.083 Impervious Area"				
"	15.000 Impervious length"				
"	3.000 Impervious slope"				
"	0.300 Pervious Manning 'n'"				
"	75.000 Pervious Max.infiltration"				
"	12.500 Pervious Min.infiltration"				
"	0.250 Pervious Lag constant (hours)"				
"	5.000 Pervious Depression storage"				
"	0.013 Impervious Manning 'n'"				
"	0.000 Impervious Max.infiltration"				
"	0.000 Impervious Min.infiltration"				
"	0.001 Impervious Lag constant (hours)"				
"	1.500 Impervious Depression storage"				
"	0.063	0.208	0.023	0.000 c.m/sec"	
"	Catchment 202	Pervious	Impervious	Total Area	"
"	Surface Area	0.068	0.083	0.150	hectare"
"	Time of concentration	6.065	0.878	2.470	minutes"
"	Time to Centroid	98.913	96.529	97.261	minutes"
"	Rainfall depth	88.830	88.830	88.830	mm"
"	Rainfall volume	59.96	73.28	133.24	c.m"
"	Rainfall losses	43.743	5.562	22.743	mm"
"	Runoff depth	45.087	83.268	66.087	mm"
"	Runoff volume	30.43	68.70	99.13	c.m"
"	Runoff coefficient	0.508	0.937	0.744	"
"	Maximum flow	0.027	0.043	0.063	c.m/sec"
" 40	HYDROGRAPH Add Runoff "				
"	4 Add Runoff "				
"	0.063	0.271	0.023	0.000"	
" 54	POND DESIGN"				
"	0.271 Current peak flow	c.m/sec"			
"	0.200 Target outflow	c.m/sec"			
"	631.1 Hydrograph volume	c.m"			

Post Development 100 Year Storm Event

```

"      13.  Number of stages"
"      0.000  Minimum water level   metre"
"      3.000  Maximum water level   metre"
"      0.000  Starting water level  metre"
"      0      Keep Design Data: 1 = True; 0 = False"
"              Level Discharge   Volume"
"      340.570  0.000      0.000"
"      340.800  0.03000    29.500"
"      341.000  0.04000    55.160"
"      341.200  0.06000    80.820"
"      341.400  0.06000   106.470"
"      341.600  0.07000   132.130"
"      341.800  0.08000   157.790"
"      342.300  0.1000    221.930"
"      342.400  0.1000    234.760"
"      342.500  0.1000    241.420"
"      342.600  0.1000    241.520"
"      342.720  0.1100    241.640"
"      342.810  0.1100    243.480"
"      Peak outflow                0.099   c.m/sec"
"      Maximum level                342.277  metre"
"      Maximum storage              218.941   c.m"
"      Centroidal lag               2.914   hours"
"      0.063   0.271   0.099   0.000 c.m/sec"
" 40      HYDROGRAPH Next link "
"      5      Next link "
"      0.063   0.099   0.099   0.000"
" 33      CATCHMENT 201"
"      1      Triangular SCS"
"      1      Equal length"
"      2      Horton equation"
"      201    Catch 201 Townhouse Block to Landsdown"
"      80.000  % Impervious"
"      0.160  Total Area"
"      11.000  Flow length"
"      5.000  Overland Slope"
"      0.032  Pervious Area"
"      11.000  Pervious length"
"      5.000  Pervious slope"
"      0.128  Impervious Area"
"      11.000  Impervious length"
"      5.000  Impervious slope"
"      0.300  Pervious Manning 'n'"
"      75.000  Pervious Max.infiltration"
"      12.500  Pervious Min.infiltration"
"      0.250  Pervious Lag constant (hours)"
"      5.000  Pervious Depression storage"
"      0.013  Impervious Manning 'n'"
"      0.000  Impervious Max.infiltration"
"      0.000  Impervious Min.infiltration"


```

Post Development 100 Year Storm Event


"	0.001	Impervious Lag constant (hours)"				
"	1.500	Impervious Depression storage"				
"		0.072	0.099	0.099	0.000	c.m/sec"
"		Catchment 201	Pervious	Impervious	Total Area	"
"		Surface Area	0.032	0.128	0.160	hectare"
"		Time of concentration	4.320	0.625	1.081	minutes"
"		Time to Centroid	97.133	96.278	96.383	minutes"
"		Rainfall depth	88.830	88.830	88.830	mm"
"		Rainfall volume	28.43	113.70	142.13	c.m"
"		Rainfall losses	43.691	8.704	15.701	mm"
"		Runoff depth	45.139	80.126	73.129	mm"
"		Runoff volume	14.44	102.56	117.01	c.m"
"		Runoff coefficient	0.508	0.902	0.823	"
"		Maximum flow	0.014	0.066	0.072	c.m/sec"
" 40		HYDROGRAPH Add Runoff "				
"	4	Add Runoff "				
"		0.072	0.138	0.099	0.000"	
" 33		CATCHMENT 204"				
"	1	Triangular SCS"				
"	1	Equal length"				
"	2	Horton equation"				
"	204	South Easement"				
"	35.000	% Impervious"				
"	0.130	Total Area"				
"	7.000	Flow length"				
"	2.000	Overland Slope"				
"	0.084	Pervious Area"				
"	7.000	Pervious length"				
"	2.000	Pervious slope"				
"	0.045	Impervious Area"				
"	7.000	Impervious length"				
"	2.000	Impervious slope"				
"	0.300	Pervious Manning 'n'"				
"	75.000	Pervious Max.infiltration"				
"	12.500	Pervious Min.infiltration"				
"	0.250	Pervious Lag constant (hours)"				
"	5.000	Pervious Depression storage"				
"	0.013	Impervious Manning 'n'"				
"	0.000	Impervious Max.infiltration"				
"	0.000	Impervious Min.infiltration"				
"	0.001	Impervious Lag constant (hours)"				
"	1.500	Impervious Depression storage"				
"		0.056	0.138	0.099	0.000	c.m/sec"
"		Catchment 204	Pervious	Impervious	Total Area	"
"		Surface Area	0.084	0.045	0.130	hectare"
"		Time of concentration	4.336	0.628	2.523	minutes"
"		Time to Centroid	97.151	96.278	96.724	minutes"
"		Rainfall depth	88.830	88.830	88.830	mm"
"		Rainfall volume	75.06	40.42	115.48	c.m"
"		Rainfall losses	43.676	8.665	31.422	mm"

Post Development 100 Year Storm Event


"	Runoff depth	45.154	80.164	57.407	mm"
"	Runoff volume	38.15	36.47	74.63	c.m"
"	Runoff coefficient	0.508	0.902	0.646	"
"	Maximum flow	0.037	0.023	0.056	c.m/sec"
" 40	HYDROGRAPH Add Runoff "				
"	4 Add Runoff "				
"		0.056	0.194	0.099	0.000"
" 38	START/RE-START TOTALS 204"				
"	3 Runoff Totals on EXIT"				
"	Total Catchment area			1.120	hectare"
"	Total Impervious area			0.821	hectare"
"	Total % impervious			73.304"	
" 19	EXIT"				

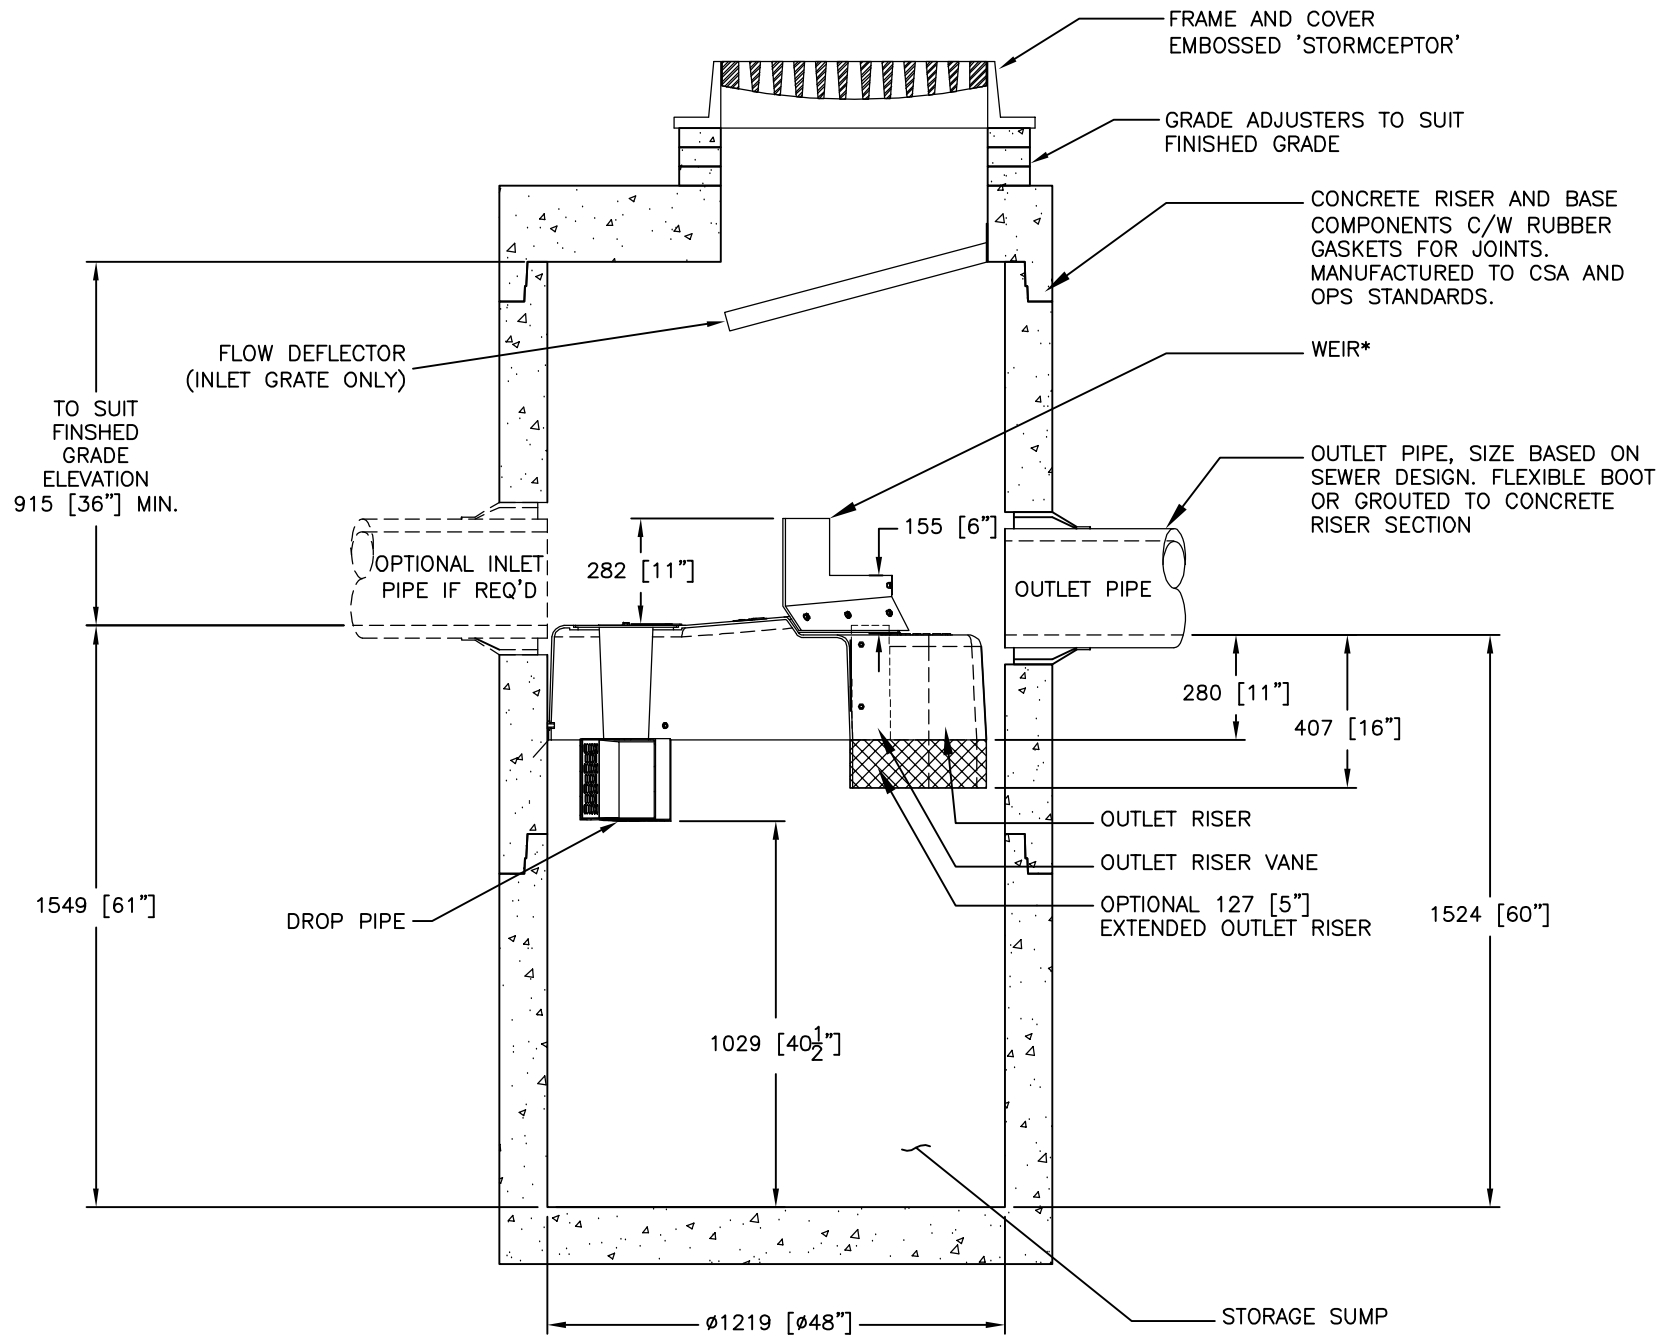

SECTION VIEW

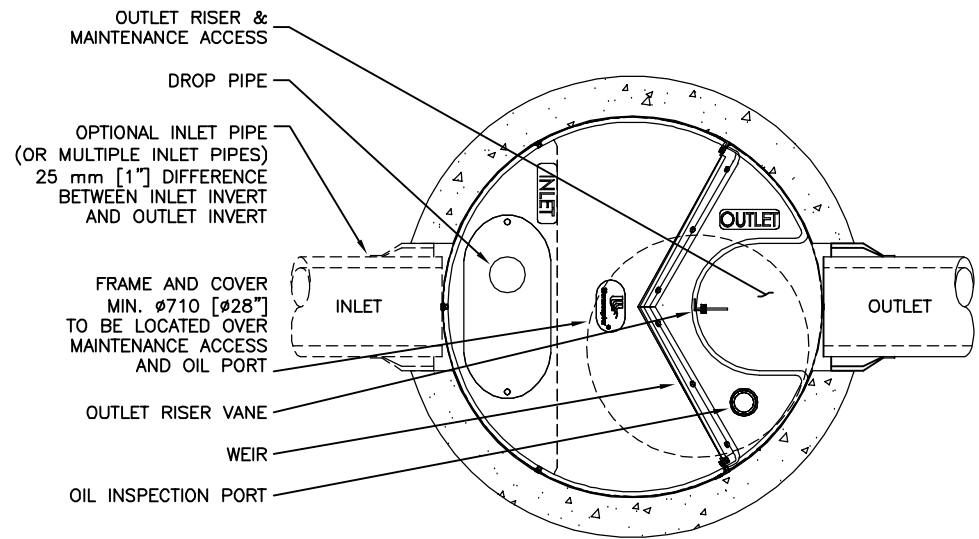

PLAN VIEW (STANDARD)

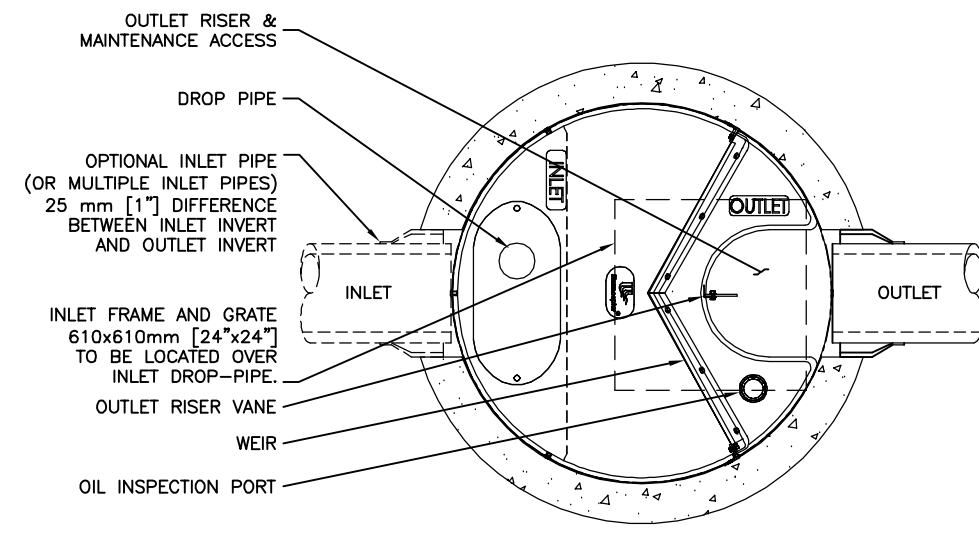

PLAN VIEW (INLET TOP)

FOR SITE SPECIFIC DRAWINGS PLEASE CONTACT YOUR LOCAL STORMCEPTOR REPRESENTATIVE. SITE SPECIFIC DRAWINGS ARE BASED ON THE BEST AVAILABLE INFORMATION AT THE TIME. SOME FIELD REVISIONS TO THE SYSTEM LOCATION OR CONNECTION PIPING MAY BE NECESSARY BASED ON AVAILABLE SPACE OR SITE CONFIGURATION REVISIONS. ELEVATIONS SHOULD BE MAINTAINED EXCEPT WHERE NOTED ON BYPASS STRUCTURE (IF REQUIRED).

GENERAL NOTES:

- * MAXIMUM SURFACE LOADING RATE (SLR) INTO LOWER CHAMBER THROUGH DROP PIPE IS 1135 L/min/m² (27.9 gpm/ft²) FOR STORMCEPTOR EF4 AND 535 L/min/m² (13.1 gpm/ft²) FOR STORMCEPTOR EFO4 (OIL CAPTURE CONFIGURATION). WEIR HEIGHT IS 150 mm (6 INCH) FOR EF04.
- 1. ALL DIMENSIONS INDICATED ARE IN MILLIMETERS (INCHES) UNLESS OTHERWISE SPECIFIED.
- 2. STORMCEPTOR STRUCTURE INLET AND OUTLET PIPE SIZE AND ORIENTATION SHOWN FOR INFORMATIONAL PURPOSES ONLY.
- 3. UNLESS OTHERWISE NOTED, BYPASS INFRASTRUCTURE, SUCH AS ALL UPSTREAM DIVERSION STRUCTURES, CONNECTING STRUCTURES, OR PIPE CONDUITS CONNECTING TO COMPLETE THE STORMCEPTOR SYSTEM SHALL BE PROVIDED AND ADDRESSED SEPARATELY.
- 4. DRAWING FOR INFORMATION PURPOSES ONLY. REFER TO ENGINEER'S SITE/UTILITY PLAN FOR STRUCTURE ORIENTATION.
- 5. NO PRODUCT SUBSTITUTIONS SHALL BE ACCEPTED UNLESS SUBMITTED 10 DAYS PRIOR TO PROJECT BID DATE, OR AS DIRECTED BY THE ENGINEER OF RECORD.

INSTALLATION NOTES

- A. ANY SUB-BASE, BACKFILL DEPTH, AND/OR ANTI-FLOTATION PROVISIONS ARE SITE-SPECIFIC DESIGN CONSIDERATIONS AND SHALL BE SPECIFIED BY ENGINEER OF RECORD.
- B. CONTRACTOR TO PROVIDE EQUIPMENT WITH SUFFICIENT LIFTING AND REACH CAPACITY TO LIFT AND SET THE STRUCTURE (LIFTING CLUTCHES PROVIDED)
- C. CONTRACTOR WILL INSTALL AND LEVEL THE STRUCTURE, SEALING THE JOINTS, LINE ENTRY AND EXIT POINTS (NON-SHRINK GROUT WITH APPROVED WATERSTOP OR FLEXIBLE BOOT)
- D. CONTRACTOR TO TAKE APPROPRIATE MEASURES TO PROTECT THE DEVICE FROM CONSTRUCTION-RELATED EROSION RUNOFF.
- E. DEVICE ACTIVATION, BY CONTRACTOR, SHALL OCCUR ONLY AFTER SITE HAS BEEN STABILIZED AND THE STORMCEPTOR UNIT IS CLEAN AND FREE OF DEBRIS.

**STANDARD DETAIL
NOT FOR CONSTRUCTION**

SITE SPECIFIC DATA REQUIREMENTS						
STORMCEPTOR MODEL	EFO4					
STRUCTURE ID	*					
HYDROCARBON STORAGE REQ'D (L)	*					
WATER QUALITY FLOW RATE (L/s)	*					
PEAK FLOW RATE (L/s)	*					
RETURN PERIOD OF PEAK FLOW (yrs)	*					
DRAINAGE AREA (HA)	*					
DRAINAGE AREA IMPERVIOUSNESS (%)	*					
PIPE DATA:	I.E.	MAT'L	DIA	SLOPE %	HGL	
INLET #1	*	*	*	*	*	
INLET #2	*	*	*	*	*	
OUTLET	*	*	*	*	*	
* PER ENGINEER OF RECORD						

The design and information shown on this drawing is provided as a service to the project owner, engineer and contractor by Imbrium Systems ("Imbrium"). Neither the drawing, nor any part thereof, may be reproduced, stored in a retrieval system, or transmitted in any form or by any means, electronic, mechanical, photocopying, recording, or by any information storage and retrieval system, without the prior written consent of Imbrium. Failure to comply with the above conditions shall constitute a breach of the license and Imbrium expressly disclaims any liability or responsibility for such use. If discrepancies between the supplied information upon which the drawing is based and actual field conditions are discovered, Imbrium Systems shall not be held responsible for re-evaluation of the design. Imbrium accepts no liability for design based on missing, incomplete or inaccurate information supplied by others.

MARK	DATE	REVISION DESCRIPTION	BY
###	###	INITIAL RELEASE	JSK
###	6/8/18	UPDATES	JSK

Stormceptor® EF

SCALE = NTS

407 FAIRVIEW DRIVE, WHITBY, ON L1N 3J9
 TEL: 905-385-4801 CA: 416-960-9900 INTL: +1-416-960-9900

The Stormceptor® EFO4 is a registered trademark of Imbrium Systems Inc. All other trademarks are the property of their respective owners. Imbrium Systems Inc. is not responsible for any errors or omissions in this document. Imbrium Systems Inc. reserves the right to change the design of the Stormceptor® EFO4 without notice.

DATE: 10/13/2017

DESIGNED: JSK	DRAWN: JSK
CHECKED: BSF	APPROVED: SP
PROJECT No.: EFO4	SEQUENCE No.: *
SHEET: 1 OF 1	

Stormceptor® EF Sizing Report

STORMCEPTOR®
ESTIMATED NET ANNUAL SEDIMENT (TSS) LOAD REDUCTION

04/17/2023

Province:	Ontario
City:	Guelph
Nearest Rainfall Station:	WATERLOO WELLINGTON AP
Climate Station Id:	6149387
Years of Rainfall Data:	34

Project Name:	1166 Gordon Street
Project Number:	121139
Designer Name:	Srdjan Malicevic
Designer Company:	GM BluePlan Engineering
Designer Email:	srdjan.malicevic@gmblueplan.ca
Designer Phone:	519-820-8154
EOR Name:	
EOR Company:	
EOR Email:	
EOR Phone:	

Site Name:	1166 Gordon Street Parking Lot
------------	--------------------------------

Drainage Area (ha):	0.45
% Imperviousness:	90.00

Runoff Coefficient 'c': 0.84

Particle Size Distribution:	Fine
Target TSS Removal (%):	80.0

Required Water Quality Runoff Volume Capture (%):	90.00
Estimated Water Quality Flow Rate (L/s):	14.32
Oil / Fuel Spill Risk Site?	Yes
Upstream Flow Control?	No
Peak Conveyance (maximum) Flow Rate (L/s):	
Site Sediment Transport Rate (kg/ha/yr):	

Net Annual Sediment (TSS) Load Reduction Sizing Summary	
Stormceptor Model	TSS Removal Provided (%)
EFO4	85
EFO6	93
EFO8	96
EFO10	98
EFO12	99

Recommended Stormceptor EFO Model: EFO4
Estimated Net Annual Sediment (TSS) Load Reduction (%): 85
Water Quality Runoff Volume Capture (%): > 90

Stormceptor® EF Sizing Report

THIRD-PARTY TESTING AND VERIFICATION

► **Stormceptor® EF and Stormceptor® EFO** are the latest evolutions in the Stormceptor® oil-grit separator (OGS) technology series, and are designed to remove a wide variety of pollutants from stormwater and snowmelt runoff. These technologies have been third-party tested in accordance with the Canadian ETV **Procedure for Laboratory Testing of Oil-Grit Separators** and performance has been third-party verified in accordance with the **ISO 14034 Environmental Technology Verification (ETV)** protocol.

PERFORMANCE

► **Stormceptor® EF and EFO** remove stormwater pollutants through gravity separation and floatation, and feature a patent-pending design that generates positive removal of total suspended solids (TSS) throughout each storm event, including high-intensity storms. Captured pollutants include sediment, free oils, and sediment-bound pollutants such as nutrients, heavy metals, and petroleum hydrocarbons. Stormceptor is sized to remove a high level of TSS from the frequent rainfall events that contribute the vast majority of annual runoff volume and pollutant load. The technology incorporates an internal bypass to convey excessive stormwater flows from high-intensity storms through the device without resuspension and washout (scour) of previously captured pollutants. Proper routine maintenance ensures high pollutant removal performance and protection of downstream waterways.

PARTICLE SIZE DISTRIBUTION (PSD)

► The **Canadian ETV PSD** shown in the table below was used, or in part, for this sizing. This is the identical PSD that is referenced in the Canadian ETV **Procedure for Laboratory Testing of Oil-Grit Separators** for both sediment removal testing and scour testing. The Canadian ETV PSD contains a wide range of particle sizes in the sand and silt fractions, and is considered reasonably representative of the particle size fractions found in typical urban stormwater runoff.

Particle Size (µm)	Percent Less Than	Particle Size Fraction (µm)	Percent
1000	100	500-1000	5
500	95	250-500	5
250	90	150-250	15
150	75	100-150	15
100	60	75-100	10
75	50	50-75	5
50	45	20-50	10
20	35	8-20	15
8	20	5-8	10
5	10	2-5	5
2	5	<2	5

Stormceptor®EF Sizing Report


Rainfall Intensity (mm / hr)	Percent Rainfall Volume (%)	Cumulative Rainfall Volume (%)	Flow Rate (L/s)	Flow Rate (L/min)	Surface Loading Rate (L/min/m ²)	Removal Efficiency (%)	Incremental Removal (%)	Cumulative Removal (%)
0.5	8.5	8.5	0.53	32.0	26.0	100	8.5	8.5
1	18.3	26.8	1.05	63.0	53.0	100	18.3	26.8
2	14.4	41.3	2.10	126.0	105.0	96	13.8	40.7
3	10.2	51.5	3.15	189.0	158.0	89	9.1	49.8
4	8.0	59.5	4.20	252.0	210.0	83	6.6	56.4
5	6.9	66.4	5.25	315.0	263.0	80	5.6	62.0
6	5.9	72.3	6.31	378.0	315.0	78	4.6	66.6
7	3.8	76.1	7.36	441.0	368.0	76	2.9	69.4
8	2.6	78.7	8.41	504.0	420.0	73	1.9	71.3
9	2.5	81.1	9.46	567.0	473.0	71	1.7	73.1
10	2.2	83.3	10.51	631.0	525.0	68	1.5	74.5
11	2.5	85.8	11.56	694.0	578.0	66	1.7	76.2
12	2.0	87.8	12.61	757.0	631.0	64	1.3	77.5
13	1.6	89.4	13.66	820.0	683.0	64	1.0	78.5
14	0.9	90.4	14.71	883.0	736.0	64	0.6	79.1
15	1.6	91.9	15.76	946.0	788.0	63	1.0	80.1
16	1.1	93.0	16.81	1009.0	841.0	63	0.7	80.8
17	1.0	94.0	17.86	1072.0	893.0	62	0.7	81.4
18	0.5	94.6	18.92	1135.0	946.0	62	0.3	81.8
19	0.2	94.8	19.97	1198.0	998.0	62	0.1	81.9
20	0.6	95.4	21.02	1261.0	1051.0	60	0.4	82.3
21	0.6	96.1	22.07	1324.0	1103.0	59	0.4	82.7
22	0.3	96.4	23.12	1387.0	1156.0	58	0.2	82.8
23	0.8	97.2	24.17	1450.0	1208.0	57	0.5	83.3
24	0.4	97.6	25.22	1513.0	1261.0	56	0.2	83.6
25	0.2	97.8	26.27	1576.0	1314.0	54	0.1	83.6
30	0.9	98.7	31.53	1892.0	1576.0	47	0.4	84.0
35	0.8	99.5	36.78	2207.0	1839.0	40	0.3	84.4
40	0.2	99.7	42.03	2522.0	2102.0	35	0.1	84.5
45	0.3	100.0	47.29	2837.0	2364.0	31	0.1	84.5
Estimated Net Annual Sediment (TSS) Load Reduction =								85 %

Climate Station ID: 6149387 Years of Rainfall Data: 34




Stormceptor® EF Sizing Report

RAINFALL DATA FROM WATERLOO WELLINGTON AP RAINFALL STATION

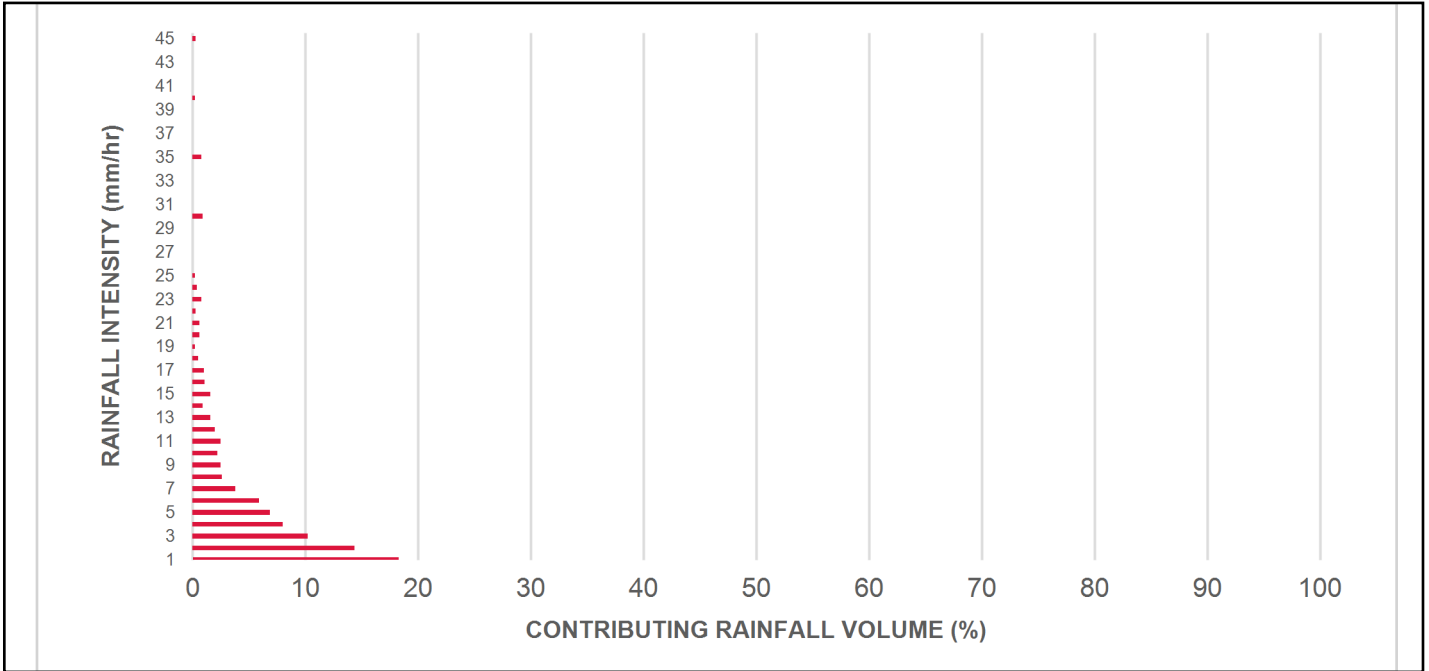

INCREMENTAL AND CUMULATIVE TSS REMOVAL FOR THE RECOMMENDED STORMCEPTOR® MODEL

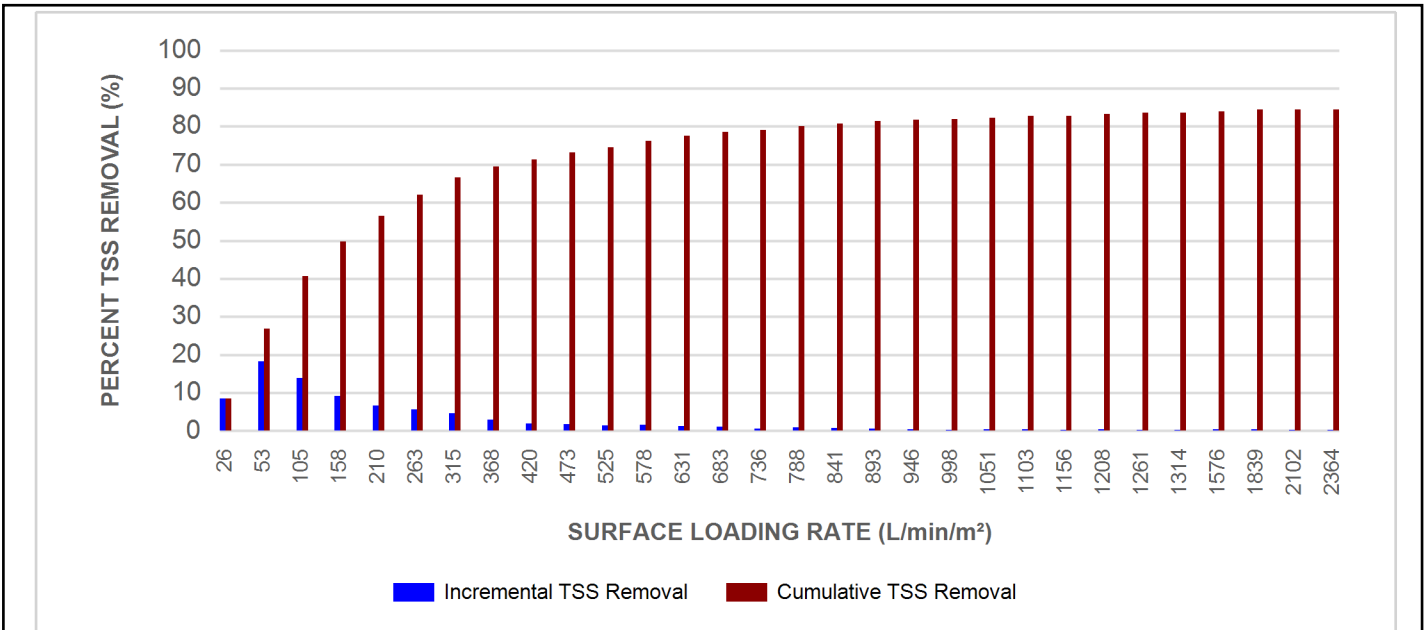

Stormceptor® **EF** Sizing Report

Maximum Pipe Diameter / Peak Conveyance

Stormceptor EF / EFO	Model Diameter		Min Angle Inlet / Outlet Pipes	Max Inlet Pipe Diameter		Max Outlet Pipe Diameter		Peak Conveyance Flow Rate	
	(m)	(ft)		(mm)	(in)	(mm)	(in)	(L/s)	(cfs)
EF4 / EFO4	1.2	4	90	609	24	609	24	425	15
EF6 / EFO6	1.8	6	90	914	36	914	36	990	35
EF8 / EFO8	2.4	8	90	1219	48	1219	48	1700	60
EF10 / EFO10	3.0	10	90	1828	72	1828	72	2830	100
EF12 / EFO12	3.6	12	90	1828	72	1828	72	2830	100

SCOUR PREVENTION AND ONLINE CONFIGURATION


► Stormceptor® EF and EFO feature an internal bypass and superior scour prevention technology that have been demonstrated in third-party testing according to the scour testing provisions of the Canadian ETV **Procedure for Laboratory Testing of Oil-Grit Separators**, and the exceptional scour test performance has been third-party verified in accordance with the ISO 14034 ETV protocol. As a result, Stormceptor EF and EFO are approved for online installation, eliminating the need for costly additional bypass structures, piping, and installation expense.

DESIGN FLEXIBILITY


► Stormceptor® EF and EFO offers design flexibility in one simplified platform, accepting stormwater flow from a single inlet pipe or multiple inlet pipes, and/or surface runoff through an inlet grate. The device can also serve as a junction structure, accommodate a 90-degree inlet-to-outlet bend angle, and can be modified to ensure performance in submerged conditions.

OIL CAPTURE AND RETENTION

► While Stormceptor® EF will capture and retain oil from dry weather spills and low intensity runoff, Stormceptor® EFO has demonstrated superior oil capture and greater than 99% oil retention in third-party testing according to the light liquid re-entrainment testing provisions of the Canadian ETV **Procedure for Laboratory Testing of Oil-Grit Separators**. Stormceptor EFO is recommended for sites where oil capture and retention is a requirement.

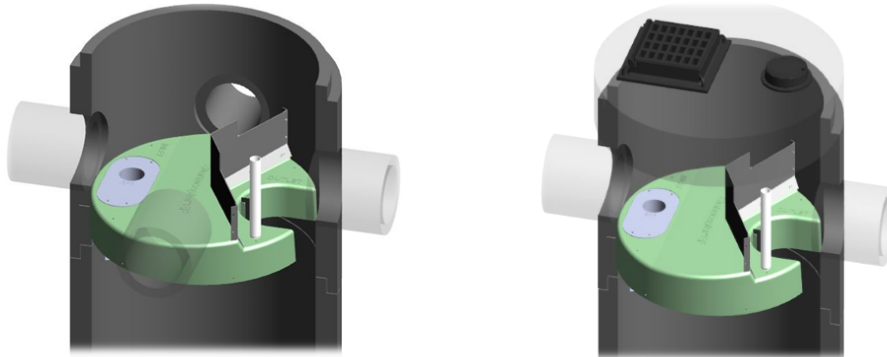

Stormceptor® EF Sizing Report

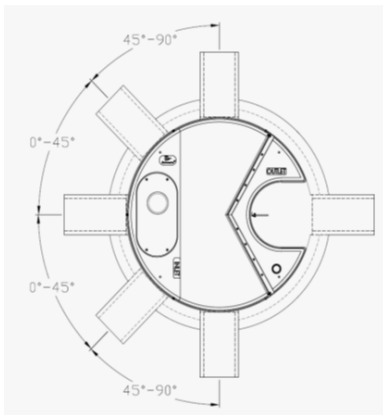

INLET-TO-OUTLET DROP

Elevation differential between inlet and outlet pipe inverts is dictated by the angle at which the inlet pipe(s) enters the unit.

0° - 45° : The inlet pipe is 1-inch (25mm) higher than the outlet pipe.

45° - 90° : The inlet pipe is 2-inches (50mm) higher than the outlet pipe.

HEAD LOSS

The head loss through Stormceptor EF is similar to that of a 60-degree bend structure. The applicable K value for calculating minor losses through the unit is 1.1.

For submerged conditions the applicable K value is 3.0.

Pollutant Capacity

Stormceptor EF / EFO	Model Diameter		Depth (Outlet Pipe Invert to Sump Floor)		Oil Volume		Recommended Sediment Maintenance Depth *		Maximum Sediment Volume *		Maximum Sediment Mass **	
	(m)	(ft)	(m)	(ft)	(L)	(Gal)	(mm)	(in)	(L)	(ft³)	(kg)	(lb)
EF4 / EFO4	1.2	4	1.52	5.0	265	70	203	8	1190	42	1904	5250
EF6 / EFO6	1.8	6	1.93	6.3	610	160	305	12	3470	123	5552	15375
EF8 / EFO8	2.4	8	2.59	8.5	1070	280	610	24	8780	310	14048	38750
EF10 / EFO10	3.0	10	3.25	10.7	1670	440	610	24	17790	628	28464	78500
EF12 / EFO12	3.6	12	3.89	12.8	2475	655	610	24	31220	1103	49952	137875

*Increased sump depth may be added to increase sediment storage capacity

** Average density of wet packed sediment in sump = 1.6 kg/L (100 lb/ft³)

Feature	Benefit	Feature Appeals To
Patent-pending enhanced flow treatment and scour prevention technology	Superior, verified third-party performance	Regulator, Specifying & Design Engineer
Third-party verified light liquid capture and retention for EFO version	Proven performance for fuel/oil hotspot locations	Regulator, Specifying & Design Engineer, Site Owner
Functions as bend, junction or inlet structure	Design flexibility	Specifying & Design Engineer
Minimal drop between inlet and outlet	Site installation ease	Contractor
Large diameter outlet riser for inspection and maintenance	Easy maintenance access from grade	Maintenance Contractor & Site Owner

STANDARD STORMCEPTOR EF/EFO DRAWINGS

For standard details, please visit <http://www.imbriumsystems.com/stormwater-treatment-solutions/stormceptor-ef>

STANDARD STORMCEPTOR EF/EFO SPECIFICATION

For specifications, please visit <http://www.imbriumsystems.com/stormwater-treatment-solutions/stormceptor-ef>

Stormceptor® **EF** Sizing Report

**STANDARD PERFORMANCE SPECIFICATION FOR
“OIL GRIT SEPARATOR” (OGS) STORMWATER QUALITY TREATMENT DEVICE**

PART 1 – GENERAL

1.1 WORK INCLUDED

This section specifies requirements for selecting, sizing, and designing an underground Oil Grit Separator (OGS) device for stormwater quality treatment, with third-party testing results and a Statement of Verification in accordance with ISO 14034 Environmental Management – Environmental Technology Verification (ETV).

1.2 REFERENCE STANDARDS & PROCEDURES

ISO 14034:2016 Environmental management – Environmental technology verification (ETV)

Canadian Environmental Technology Verification (ETV) Program’s **Procedure for Laboratory Testing of Oil-Grit Separators**

1.3 SUBMITTALS

1.3.1 All submittals, including sizing reports & shop drawings, shall be submitted upon request with each order to the contractor then forwarded to the Engineer of Record for review and acceptance. Shop drawings shall detail all OGS components, elevations, and sequence of construction.

1.3.2 Alternative devices shall have features identical to or greater than the specified device, including: treatment chamber diameter, treatment chamber wet volume, sediment storage volume, and oil storage volume.

1.3.3 Unless directed otherwise by the Engineer of Record, OGS stormwater quality treatment product substitutions or alternatives submitted within ten days prior to project bid shall not be accepted. All alternatives or substitutions submitted shall be signed and sealed by a local registered Professional Engineer, based on the exact same criteria detailed in Section 3, in entirety, subject to review and approval by the Engineer of Record.

PART 2 – PRODUCTS

2.1 OGS POLLUTANT STORAGE

The OGS device shall include a sump for sediment storage, and a protected volume for the capture and storage of petroleum hydrocarbons and buoyant gross pollutants. The minimum sediment & petroleum hydrocarbon storage capacity shall be as follows:

2.1.1	4 ft (1219 mm) Diameter OGS Units:	1.19 m ³ sediment / 265 L oil
	6 ft (1829 mm) Diameter OGS Units:	3.48 m ³ sediment / 609 L oil
	8 ft (2438 mm) Diameter OGS Units:	8.78 m ³ sediment / 1,071 L oil
	10 ft (3048 mm) Diameter OGS Units:	17.78 m ³ sediment / 1,673 L oil
	12 ft (3657 mm) Diameter OGS Units:	31.23 m ³ sediment / 2,476 L oil

PART 3 – PERFORMANCE & DESIGN

3.1 GENERAL

The OGS stormwater quality treatment device shall be verified in accordance with ISO 14034:2016 Environmental management – Environmental technology verification (ETV). The OGS stormwater quality treatment device shall



Stormceptor® EF Sizing Report

remove oil, sediment and gross pollutants from stormwater runoff during frequent wet weather events, and retain these pollutants during less frequent high flow wet weather events below the insert within the OGS for later removal during maintenance. The Manufacturer shall have at least ten (10) years of local experience, history and success in engineering design, manufacturing and production and supply of OGS stormwater quality treatment device systems, acceptable to the Engineer of Record.

3.2 SIZING METHODOLOGY

The OGS device shall be engineered, designed and sized to provide stormwater quality treatment based on treating a minimum of 90 percent of the average annual runoff volume and a minimum removal of an annual average 60% of the sediment (TSS) load based on the Particle Size Distribution (PSD) specified in the sizing report for the specified device. Sizing of the OGS shall be determined by use of a minimum ten (10) years of local historical rainfall data provided by Environment Canada. Sizing shall also be determined by use of the sediment removal performance data derived from the ISO 14034 ETV third-party verified laboratory testing data from testing conducted in accordance with the Canadian ETV protocol Procedure for Laboratory Testing of Oil-Grit Separators, as follows:

3.2.1 Sediment removal efficiency for a given surface loading rate and its associated flow rate shall be based on sediment removal efficiency demonstrated at the seven (7) tested surface loading rates specified in the protocol, ranging 40 L/min/m² to 1400 L/min/m², and as stated in the ISO 14034 ETV Verification Statement for the OGS device.

3.2.2 Sediment removal efficiency for surface loading rates between 40 L/min/m² and 1400 L/min/m² shall be based on linear interpolation of data between consecutive tested surface loading rates.

3.2.3 Sediment removal efficiency for surface loading rates less than the lowest tested surface loading rate of 40 L/min/m² shall be assumed to be identical to the sediment removal efficiency at 40 L/min/m². No extrapolation shall be allowed that results in a sediment removal efficiency that is greater than that demonstrated at 40 L/min/m².

3.2.4 Sediment removal efficiency for surface loading rates greater than the highest tested surface loading rate of 1400 L/min/m² shall assume zero sediment removal for the portion of flow that exceeds 1400 L/min/m², and shall be calculated using a simple proportioning formula, with 1400 L/min/m² in the numerator and the higher surface loading rate in the denominator, and multiplying the resulting fraction times the sediment removal efficiency at 1400 L/min/m².

The OGS device shall also have sufficient annual sediment storage capacity as specified and calculated in Section 2.1.

3.3 CANADIAN ETV or ISO 14034 ETV VERIFICATION OF SCOUR TESTING

The OGS device shall have Canadian ETV or ISO 14034 ETV Verification of third-party scour testing conducted in accordance with the Canadian ETV Program's **Procedure for Laboratory Testing of Oil-Grit Separators**.

3.3.1 To be acceptable for on-line installation, the OGS device must demonstrate an average scour test effluent concentration less than 10 mg/L at each surface loading rate tested, up to and including 2600 L/min/m².


3.4 LIGHT LIQUID RE-ENTRAINMENT SIMULATION TESTING

The OGS device shall have Canadian ETV or ISO 14034 ETV Verification of completed third-party Light Liquid Re-entrainment Simulation Testing in accordance with the Canadian ETV **Program's Procedure for Laboratory Testing of Oil-Grit Separators**, with results reported within the Canadian ETV or ISO 14034 ETV verification. This re-entrainment testing is conducted with the device pre-loaded with low density polyethylene (LDPE) plastic beads as a surrogate for light liquids such as oil and fuel. Testing is conducted on the same OGS unit tested for sediment removal to


Stormceptor® EF Sizing Report

assess whether light liquids captured after a spill are effectively retained at high flow rates.

3.4.1 For an OGS device to be an acceptable stormwater treatment device on a site where vehicular traffic occurs and the potential for an oil or fuel spill exists, the OGS device must have reported verified performance results of greater than 99% cumulative retention of LDPE plastic beads for the five specified surface loading rates (ranging 200 L/min/m² to 2600 L/min/m²) in accordance with the Light Liquid Re-entrainment Simulation Testing within the Canadian ETV Program's **Procedure for Laboratory Testing of Oil-Grit Separators**. However, an OGS device shall not be allowed if the Light Liquid Re-entrainment Simulation Testing was performed with screening components within the OGS device that are effective at retaining the LDPE plastic beads, but would not be expected to retain light liquids such as oil and fuel.

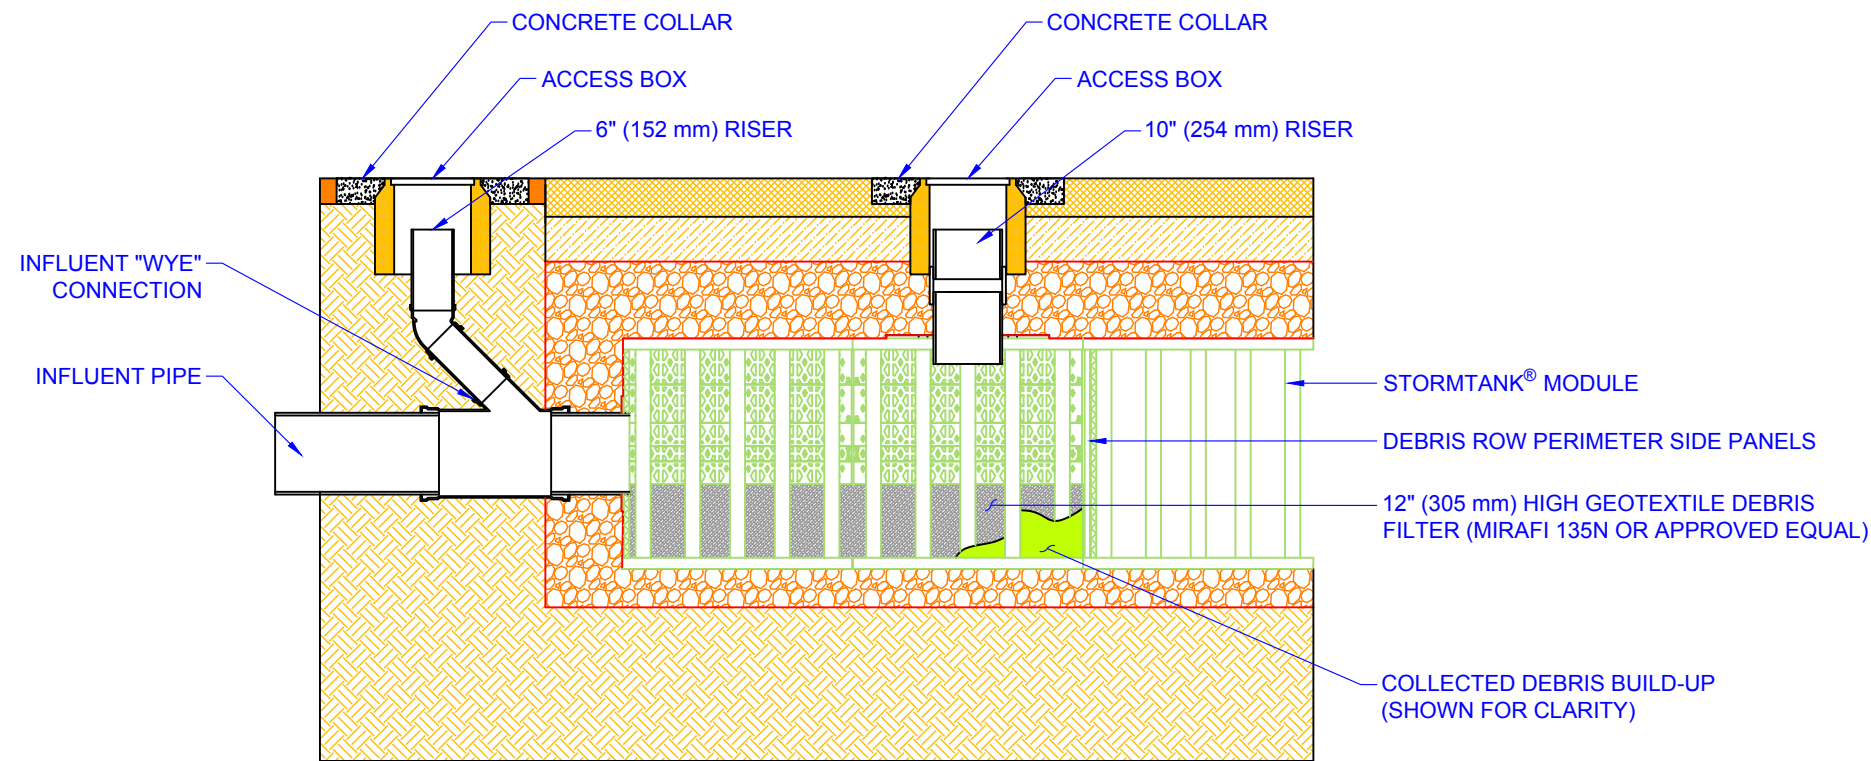

CROSS-SECTION

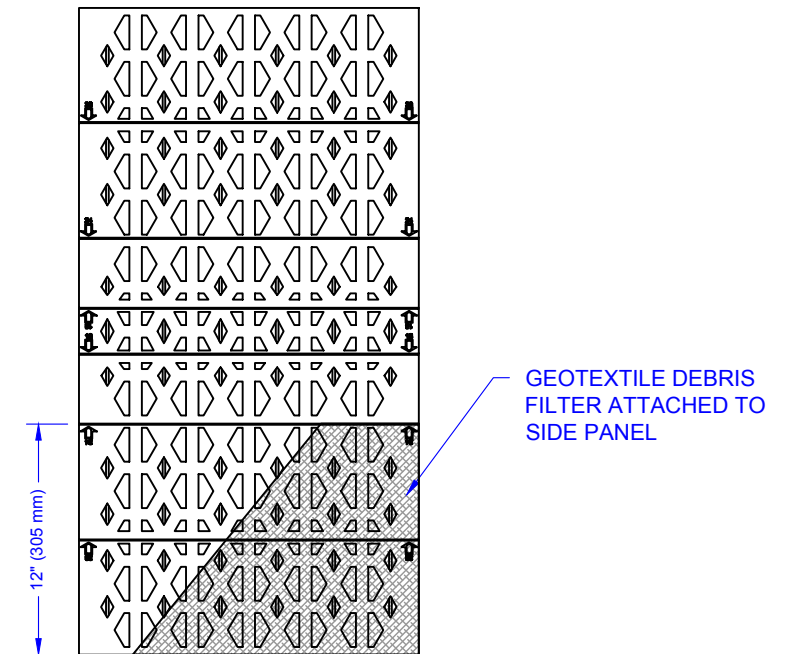

SIDE PANEL DETAIL

NOTES:

- a. REFERENCE CURRENT INSTALLATION INSTRUCTIONS FOR PROPER INSTALLATION PRACTICES.
- b. DEBRIS ROW CONFIGURATIONS AND PORT LOCATIONS ON SHEET 2 OF 2.
- c. CONCRETE COLLAR REQUIRED AROUND ACCESS BOXES TO MEET HS-20 AND HS-25 LOAD RATING (DESIGN BY ENGINEER OF RECORD).










REV.	DATE	RECORD OF CHANGES	BY	APPRV.
B	9/12/13	UPDATED DRAWING FORMAT	JKB	JKB
A	9/10/12	INITIAL RELEASE	JKB	FK

This is the property of Brentwood Industries, Inc. It may not be reproduced or used for any purpose other than those expressly authorized by Brentwood Industries. It shall be returned immediately upon request of Brentwood Industries.



610 Morgantown Road
Reading, PA 19611 U.S.A.
Phone: (610) 374-5109
Fax: (610) 376-6022
www.brentwoodindustries.com

Project Name DEBRIS ROW SECTION DETAIL	
Title STORMTANK MODULE	
Drawn By J.BAILEY	Date 9/10/12
Drawing No. STM-005-00	Sheet 1 of 2
Scale NTS	

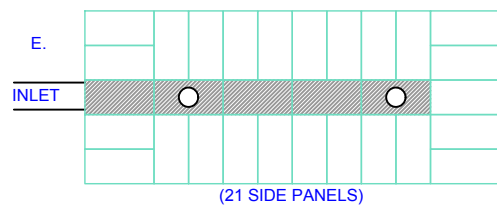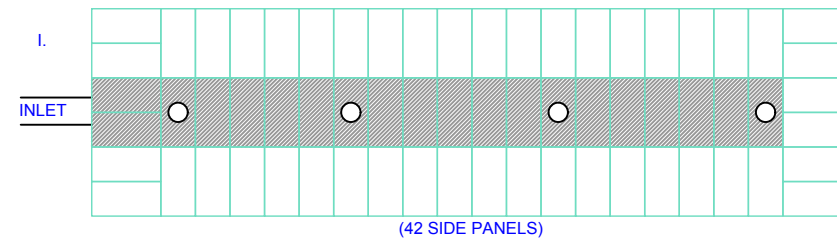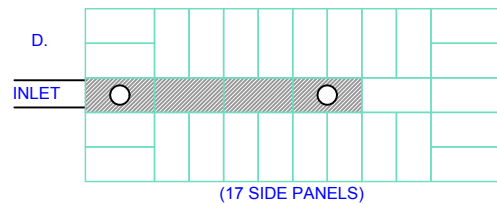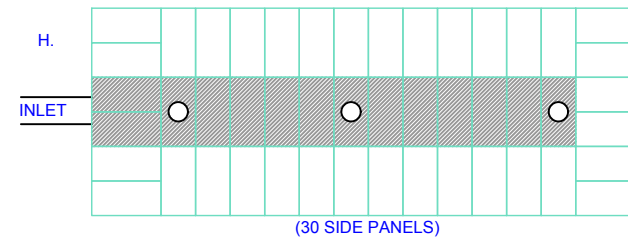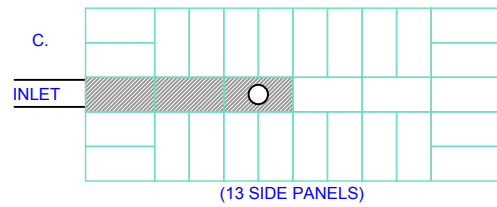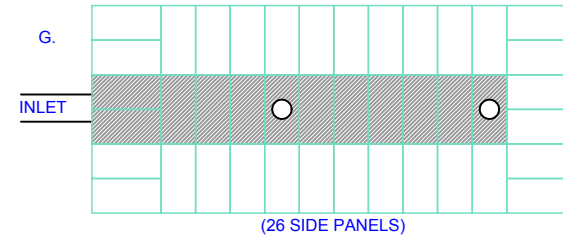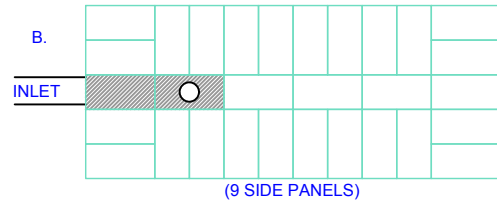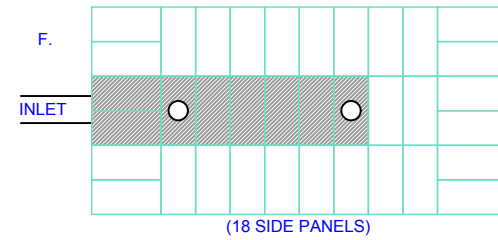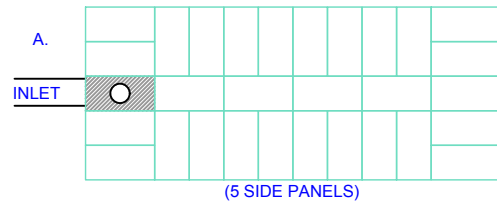

DEBRIS ROW LAYOUTS

CONCEPTUAL USE:

DEBRIS ROW MINIMUM DESIGN REQUIREMENTS ARE BASED ON THE INFLUENT PIPE CROSS SECTIONAL AREA. SEE TABLES FOR THE MINIMUM REQUIRED DEBRIS ROW INTERNAL SIDE PANEL INTERFACES TO MEET PROPER HYDRAULIC PERFORMANCE AS CONFIGURATIONS MAY VARY.

ST-36 and ST-30 STORMTANK SYSTEM

INFLUENT PIPE DIA.		FIGURE	REQ'D NUMBER OF SIDE PANELS	REQ'D NUMBER OF SUCTION PORTS
IMPERIAL	METRIC		QTY	QTY
4"	102 mm	A	5	1
6"	152 mm	A	5	1
8"	203 mm	A	5	1
10"	254 mm	B	9	1
12"	305 mm	B	9	1
14"	356 mm	C	13	1
18"	457mm	F	18	2
24"	610 mm	G	26	2
30**	762 mm	I	42	4

* 30" (762 mm) INFLUENT PIPE ONLY APPLICABLE TO ST-36 MODULE

ST-24 STORMTANK SYSTEM

INFLUENT PIPE DIA.		FIGURE	REQ'D NUMBER OF SIDE PANELS	REQ'D NUMBER OF SUCTION PORTS
IMPERIAL	METRIC		QTY	QTY
4"	102 mm	A	5	1
6"	152 mm	A	5	1
8"	203 mm	B	9	1
10"	254 mm	C	13	1
12"	305 mm	D	17	2
14"	356 mm	E	21	2
18"	457mm	H	30	3

ST-18 STORMTANK SYSTEM

INFLUENT PIPE DIA.		FIGURE	REQ'D NUMBER OF SIDE PANELS	REQ'D NUMBER OF SUCTION PORTS
IMPERIAL	METRIC		QTY	QTY
4"	102 mm	B	9	1
6"	152 mm	B	9	1
8"	203 mm	B	9	1
10"	254 mm	C	13	1
12"	305 mm	C	13	1

REV.	DATE	RECORD OF CHANGES	BY	APPRV.
B	9/12/13	UPDATED DRAWING FORMAT	JKB	JKB
A	9/10/12	INITIAL RELEASE	JKB	FK

This is the property of Brentwood Industries, Inc. It may not be reproduced or used for any purpose other than those expressly authorized by Brentwood Industries. It shall be returned immediately upon request of Brentwood Industries.



610 Morgantown Road
Reading, PA 19611 U.S.A.
Phone: (610) 374-5109
Fax: (610) 376-6022
www.brentwoodindustries.com

Project Name
DEBRIS ROW LAYOUT DETAIL

Title
STORMTANK
MODULE

Drawn By J.BAILEY	Date 9/10/12
Drawing No. STM-005-00	Sheet 2 of 2
	Scale NTS

StormTank® Hydraulic Performance and Sediment Removal Efficiency

Karl Koch

Executive Summary

Testing for the hydraulic performance and sediment removal efficiency of the Brentwood Industries StormTank® Debris Row was conducted at the Brentwood Industries Research and Development Facilities following ASTM Standard C1746/C1746M-12, Standard Test Method for Measurement of Suspended Sediment Removal Efficiency of Hydrodynamic Stormwater Separators and Underground Settling Devices. Trapping efficiencies for AGSCO Silica Sand #110 was greater than 95% at all flow ranges tested. Hydraulic performance was limited only by the design of the test rig, namely the flow into the 8" slotted effluent pipe, with flow ranges tested up to nearly 27 GPM/ft². The hydraulic data was used to determine detention times and ultimately slurry feed and sampling rates.

The StormTank® Debris Row trapping efficiencies were determined using both a direct and indirect method. The direct method physically weighed the sediment injected into the system, the sediment trapped within the Debris Row, and the sediment trapped within the Effluent Sump. Mass Balances for each test accounted for over 97% of all solids mixed into the feed slurry. The indirect method followed Standard D3977-97, Standard Test Methods for Determining Sediment Concentration in Water Samples. Five evenly spaced samples were drawn from the both the Influent and Effluent flow streams, from which the average concentrations were used to determine the StormTank® Debris Row trapping efficiencies.

Introduction

The Brentwood StormTank system is a rugged yet lightweight subsurface stormwater storage unit. The simple to assemble and install modules, designed to exceed the AASHTO HS-25 load rating, are utilized under most surfaces for detention, infiltration, harvesting, and flood mitigation of rain water. Integral to the system is a Debris Row; a series of StormTank modules subsequent to the inlet pipe and isolated by a series of internally installed side panels with a geotextile fabric liner on the bottom and extending 12" up the side panels. The dual purpose of this Debris Row is: (1) the isolation of larger debris; (2) filtration of sediment.

Technical Report for StormTank Hydraulic Performance and Sediment Removal Efficiency

11 November 2015

Page 2 of 21

Purpose

The purpose of this study is: (1) to quantify the hydraulic performance, in terms of stage and detention time for testing purposes; (2) to quantify the sediment removal efficiency of a StormTank® Debris Row system subjected to simulated stormwater runoff conditions.

Scope

Construct a 12' x 6' x 4' Test Basin capable of holding 12' x 6' x 1' #2 Angular stone, a three StormTank® module Debris Row, and a seven StormTank® module system surrounding the Debris Row. Set up a system capable of controlled water flow ranges of 90 – 400 GPM (7.0 – 30.6 GPM/ft²), with a means of injecting a sediment slurry simulating stormwater runoff. Construct a 10' x 6' x 2' sump to capture the simulated stormwater runoff and filter the effluent for recirculation. Have the means to directly weigh the sediment before and after addition to the test apparatus to determine the removal efficiency. Have the means to indirectly determine the influent and effluent sediment concentrations to determine the removal efficiency.

Apparatus (Appendix A – System Overview)

4000 gallon Reservoir Tank

(4) - 4" Ball Valve

Grundfos E-Pump, Model# CRE90-1-1AN-G-A-E-HQQE

DCT-7088 Portable Digital Correlation Transit Time Ultrasonic Flowmeter

Masterflex B/T variable-speed wash-down modular pump, 12-321rpm, Model# K-77110-40

30 gallon Slurry Tank

Dayton Tank Mixer, Model# 2M168D

8" Ball Valve

12" Inlet Connection, Brentwood Industries

12' x 6' x 4' Test Basin with 12' x 6' x 1' of #2 Angular stone

10' x 6' x 2' Sump

8" Slotted High – Density Polyethylene Pipe, 12'

50 micron filter sock

(2) ISCO 4700 Refrigerated Samplers

Considerations

ASTM Standard C1746/C1746M-12 was followed with the following exceptions:

Technical Report for StormTank Hydraulic Performance and Sediment Removal Efficiency

11 November 2015

Page 3 of 21

6.1, 6.4 – The influent system consists of an 8” pipe 78” long, with a slurry injection port 60” from the influent point, and a ball valve / mixing valve 40” from the influent point. This valve remains 100% open.

8.1.1 – Specific gravity and particle-size distribution is not necessary as the sediment is a specialty blend with included technical data sheets (Appendix B).

Conclusions

Using the flow/volume relationship to determine the Detention (residence) Time it can be concluded that the water load limiting factor is the test rig itself rather than any aspect of the StormTank® system through the flow levels tested. (See Test Results and Discussion)

At all flow levels tested sediment removal efficiency is greater than 95% by direct measurement and greater than 97% by indirect sampling. (See Test Results and Discussion)

Evaluation

Test Sample

(10) – 18” StormTank Modules, ST-18

(14) – 18” Side Panels

Geotextile Fabric (Appendix C)

AGSCO Silica Sand #110, Item# SSS000110—B5MBNK (Appendix B)

Test Method

Set-up and Test Run

1. Fill out the initial section of the StormTank Water Quality Test Data Sheet (Appendix D).
2. Record the tare weights of the Influent and Effluent sample containers in the StormTank Water Quality Test Data Sheet and place the crucibles and filter papers in the oven to dry. (See Sample Analysis Procedure, steps 40 – 43)
3. Ensure that the Reservoir Tank has ≥ 2000 gallons of water.
4. Cut approximately $\frac{1}{2}$ ” behind the ring of a 50micron filter sock to remove the ring.
5. Weigh the filter sock and one Vacuum Filter as a unit and record in the StormTank Water Quality Test Data Sheet.
6. Cut and weigh the following three pieces of Geotextile 601 Fabric and record in the StormTank Water Quality Test Data Sheet:
 - a. 2 pieces Geotextile @ 150” x 24”
 - b. 1 piece Geotextile @ 150” x 80”

Technical Report for StormTank Hydraulic Performance and Sediment Removal Efficiency

11 November 2015

Page 4 of 21

7. Place the 150" x 80" piece of geotextile fabric over the stone in the Test Basin, cutting around the well pipe.
 8. Position the three StormTank Modules (STM's) that make up the Debris Row down the center of the Test Basin. Module DB1 is placed on the influent pipe and placed against the Test Rig wall, with modules DB2 and DB3 lined up behind.
 9. Place the two 150" x 24" geotextile fabric pieces on either side of the Debris Row with 12" lying against the Debris Row and 12" lying on the 150" x 80" piece of geotextile fabric. Each side will extend 12" past module DB1.
 10. Cut the excess geotextile fabric near the inlet pipe in line with the wall.
 - a. Tuck the vertical flaps between DB1 and the wall.
 - b. Fold the vertical flaps up against the basin wall.
 11. Position STM's 1 – 3 and 4 – 6 on either side of the Debris Row, on top of the 150" x 24" geotextile fabric. Place one 25 lb weight on top of each STM.
 12. Cut the geotextile fabric at approximately 45° from the corners of DB3 to allow wrapping of the fabric around the module. Position STM 7 against this fabric.
 13. Cable tie the 12" of geotextile fabric between the debris and outer row to the side panels of the outer row.
 14. Insert the Sump Effluent Filter sock frame into the sock and cable tie it around the 4" sump effluent line.
 15. Position and attach the Influent Sampler to the Influent Sampler Port on the Influent Pipe. Program the sampler to the parameters listed in Table 1 – Hydraulic Performance for the testing conditions to be performed.
 16. Position and attach the Effluent Sampler to the Effluent Sampler Line in the Test Basin Effluent Pipe. Program the sampler to the parameters listed in Table 1 – Hydraulic Performance for the testing conditions to be performed.
 17. Attach the Slurry Pump to the Injection Port. Mix sediment slurry per the following:
 - a. Add 20 gallons of water to the Slurry Tank.
 - b. Plug in the Mixer Motor and Slurry Pump
 - c. Slowly add 27.5 lbs of AGSCO #110 sediment.
 - d. Fill with water until the mixture reaches the 25 gallon mark, cycling the mixer to achieve the correct volume.
 - e. Power on the Slurry Pump but do not start.
 18. Attach the flowmeter to the sensors and power on.
 19. Open valves 1 and 4.
 20. Open the bleeder valve on the Pump to extricate any air in the influent piping and pump.
 21. Power on the Pump, and set the desired flow rate.
 22. When the fill line is reached in the Sump open valve 2 and slowly close valve 1. To maintain the water level slowly open / close valve 1 as needed.
 23. Record the time as the Equilibration Start Time. The test will need to equilibrate for 10 detention times. During this time:
-

Technical Report for StormTank Hydraulic Performance and Sediment Removal Efficiency

11 November 2015

Page 5 of 21

- a. Take the Sump water temperature
 - b. Program the Slurry Pump per Table 1
 - c. Remove crucibles and filters from drying oven and place in desiccator.
 - d. Record the actual flow rate on the StormTank Water Quality Test Data Sheet.
24. After 10 Detention Times record the time as the Equilibration End Time.
 25. Start the Influent Sampler and record the time.
 26. After 11 Detention Times start the Effluent Sampler and record the time.
 27. Start the Slurry Pump.
 28. Start the test timer.
 29. Record the Sump water temperature and the time taken.
 30. Halt the Influent and Effluent Sampler programs until the sampling interval has been met on the test timer.
 - a. When the sampling interval has been met restart the Influent Sampler on bottle 2.
 - b. After one detention time restart the Effluent Sampler on bottle 2.
 31. Measure the maximum stage at the well and record in the StormTank Water Quality Test Data Sheet.
 32. At this time the water in the reservoir Tank can begin to be replaced by a garden hose.
 33. A few minutes before the end of the test, measure the water level in the StormTank chamber and record in the StormTank Water Quality Test Data Sheet.
 34. When the Test Length has been met *and* the Influent Sampler has recovered the seventh sample, shut down the Influent Sampler and the Slurry Pump. Record the time.
 35. When one more detention time has elapsed *and* the final Effluent grab sample has been recovered, shut down the Effluent Sampler. Record the time.
 36. Record the Sump water temperature and the time taken.
 37. Reduce the pump to the minimum flow rate and shut down the pump.
 38. Close all the valves.
 39. Check the water level in the Reservoir Tank and shut down the water if ≥ 2000 gallons.

Shutdown and Cleanout Procedure

40. Cut the cable ties holding the geotextile fabric to the STM side panels and carefully rinse each STM onto the Geotextile as it is removed from the Test Basin.
 - a. Carefully fold the Geotextile lengthwise and remove from the Test Basin.
 - b. Allow the geotextile to dry thoroughly before weighing and recording in the StormTank Water Quality Test Data Sheet.
41. Remove the slurry pump Influent Line and wash out the contents into the Slurry Tank.
42. Empty the contents of the Slurry Tank onto a tarp and allow to dry.
43. Carefully remove the filter sock from the Test Basin Sump effluent pipe and allow to dry thoroughly.

Technical Report for StormTank Hydraulic Performance and Sediment Removal Efficiency

11 November 2015

Page 6 of 21

44. Using a sump pump placed in the Sump, begin a flow through the garden hose and then disconnect the garden hose from the sump pump, ensuring that it remains submerged at all times, and set on the floor of the Sump. Allow it to siphon to the sanitary sewer.
45. Disconnect the Flow Meter.
46. Disconnect the Influent Sampler from the influent pipe.
47. Disconnect the Effluent Sampler from the effluent pipe.
48. When the Sump has been drained, vacuum the remaining water and sediment with a vacuum containing the clean tared filter, disposing of the water in the sanitary sewer.
49. Place the Vacuum Filter with the Filter Sock and allow to dry thoroughly.
 - a. Weigh the Vacuum Filter and Filter Sock as a unit and record in the StormTank Water Quality Test Data Sheet.

Sample Analysis Procedure

50. Weigh and record tare weights for the 7 Influent and 7 Effluent Sample bottles making sure to include the lids. Weights are to be recorded on the data sheet in the Bottle Chart under the column Tare (g).
 51. Wash the glass-fiber filter disc with water to remove soluble compounds. Record pore size and diameter on the data sheet.
 52. Place the filter inside a crucible.
 53. Dry the filter and its crucible in the drying oven for 1H at 105°C.
 54. Weigh each of the 7 Influent and 7 Effluent Sample bottles with their samples inside and record on the data sheet in the Bottle chart under the column Gross (g).
 55. Transfer the crucible and filter paper to the desiccator, then, after the parts have cooled to room temperature, weigh them to the nearest 0.0001 g and record the reading on the data sheet.
 56. Place the crucible inside a crucible holder.
 57. Place the crucible holder into the vacuum flask that is attached to the vacuum pump.
 58. While a vacuum is being applied to the bottom of the crucible, filter sample into the crucible. Flush the inner surfaces of the sample bottle with water several times to complete the transfer.
 59. As filtering proceeds, inspect the filtrate. If it is turbid, pour the filtrate back through the filter a second and possibly a third time. If the filtrate is still turbid, the filter may be leaking. In this case, substitute a new filter and repeat from step 51. If the filtrate is transparent but discolored, a natural dye is present; re-filtration is not necessary.
 60. When filtration is complete, place the crucible and its contents in the drying oven for 1H at 105°C.
 61. Remove crucible and filter from oven and place in desiccator. After the crucible has cooled, weigh to the nearest 0.0001 g and record on the data sheet.
 62. Place crucible and filter back in oven for 1H at 105°C.
 63. Remove crucible and filter from oven and place in desiccator. After the crucible has
-

Technical Report for StormTank Hydraulic Performance and Sediment Removal Efficiency

11 November 2015

Page 7 of 21

- cooled, weigh to the nearest 0.0001 g and record on the data sheet.
64. If values from steps 61 and 63 are less than 4% or 0.5 mg (whichever is smaller) different, then drying complete.
 65. If values from steps 61 and 63 are more than 4% or 0.5 mg different, then repeat steps 52 – 53.
 66. Enter all values in the Excel Spreadsheet “StormTank Water Quality Test Data Sheet”.

Test Results and Discussion

Looking at the flow/volume relationship, determined by measuring the stage at each flow rate by means of a well installed midway through the test basin, several expected results occur: (1) the stage increases along with flow, (2) the volume increases along with flow, (3) the test length required to inject 21 pounds of sediment at an approximate concentration of 200 mg/L decreases as flow increases, (4) the indirect sampling interval decreases as the flow increases.

Table 1- Hydraulic Performance

Flow (cfs)	Flow (gpm)	Flow (gpm/ft ²)	Stage Relative to Outlet (in)	Total Volume (ft ³)	Total Volume (gal)	Detention Time, X (min)	Test Length (min)	Pump Speed to Deliver 20 gallons (GPM)	Sampling Interval (min)
0.21	95	7.0	5.03	30.08	225.00	2.37	139	0.14	23.1
0.30	133	10.0	6.09	36.44	272.52	2.05	99	0.20	16.5
0.42	192	14.0	8.34	49.89	373.14	1.94	69	0.29	11.4
0.50	217	16.6	9.97	59.60	445.81	2.05	61	0.33	10.1
0.61	276	20.3	13.03	77.92	582.77	2.11	48	0.42	8.0
0.69	305	22.9	15.22	91.00	680.59	2.23	43	0.46	7.2
0.80	357	26.6	19.41	116.03	867.86	2.43	37	0.54	6.2
0.92	413	30.6	25.00	149.48	1118.02	2.71	32	0.63	5.3
1.02	453	33.9	29.25	174.89	1308.08	2.89	29	0.69	4.8


However, the Detention Time, expected to decrease as flow increased, follows more of a second-order polynomial (See Chart 1 – Flow vs Detention Time). Considering the mechanism through which the water exits the test basin, an 8” slotted pipe, the increase in Detention Time can be explained by assuming a maximum flow through the total area of the slots dependent on head pressure. After passing through the StormTank[®] system, the geotextile, and the stone, the

Technical Report for StormTank Hydraulic Performance and Sediment Removal Efficiency

11 November 2015

Page 8 of 21


water must infiltrate the culvert pipe through the slots. For the first three data points, to 14.0 GPM/ft², the maximum flow through the pipe wall is not achieved, therefore, the results are as expected, a linear increase in the stage with decreasing Detention Times (See Chart 2 – Flow vs Stage). For the flows greater than 16.6 GPM/ft² the maximum flow through the pipe wall is achieved at equilibrium with head pressure, therefore, we see the stage increasing as a second-order polynomial with Detention Times increasing (See Chart 2 – Flow vs Stage).

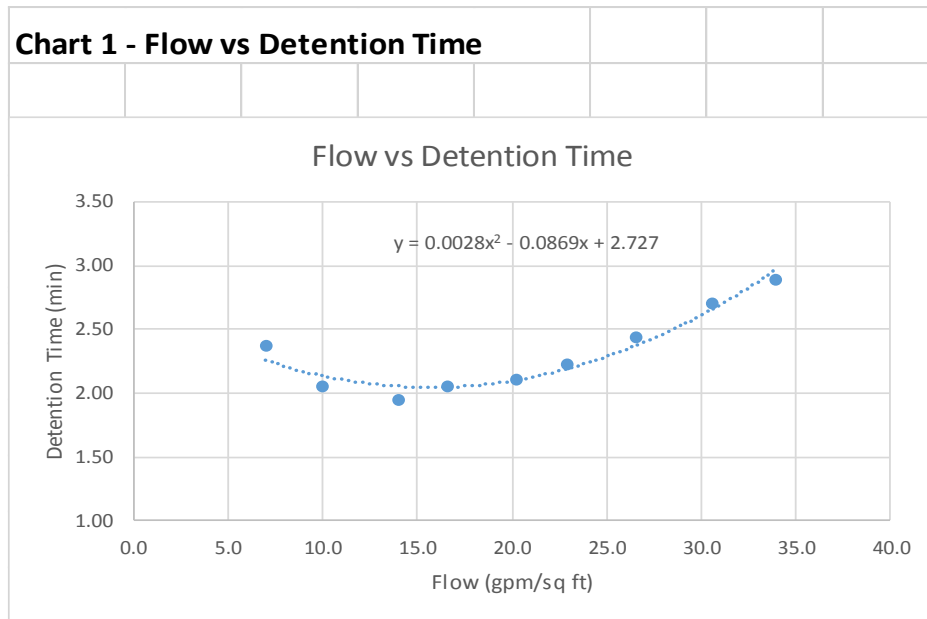

Technical Report for StormTank Hydraulic Performance and Sediment Removal Efficiency

11 November 2015

Page 9 of 21

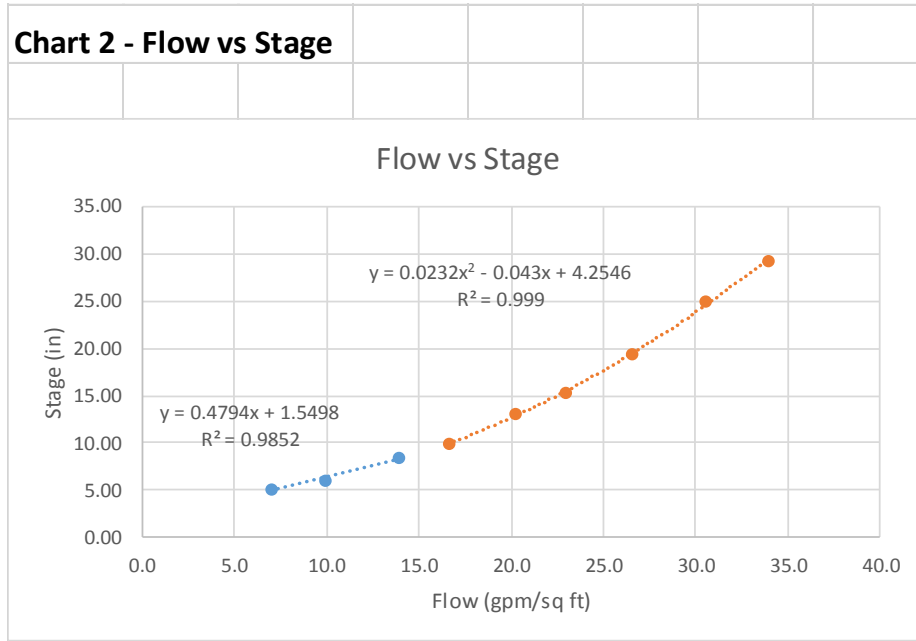

At all water flow rates tested, both the direct and indirect measurement methods indicated sediment trapping efficiencies greater than 95%. The direct method is the standard method and shows a 2% decline in sediment trapping efficiency, 97% to 95%, as the flow increases 400%, from 7.0 GPM/ft² to 26.9 GPM/ft². The direct method also allows a mass balance to be performed between the sediment weighed from the packaging and the sediment collected at the completion of each test run. This mass balance shows that we can account for greater than 97% of the solids used.

Technical Report for StormTank Hydraulic Performance and Sediment Removal Efficiency

11 November 2015

Page 10 of 21

Table 2- Sediment Removal Efficiency							
Flow (gpm/ft ²)	Direct Sediment Measurements, Weight		Indirect Concentration Measurements		Removal Efficiency		Mass Balance (%)
	Injected in Influent Flow (lbs)	Retained in Debris Row (lbs)	Influent (mg/L)	Effluent (mg/L)	Direct Method (%)	Indirect Method (%)	
7.0	20.1	19.5	128.0	2.7	97.0	97.9	98.2
14.3	22.5	21.9	685.9	12.2	97.3	98.2	98.2
20.6	25.6	24.7	197.9	2.1	96.5	98.9	97.6
20.3*	18.1	17.2	346.4	0.0	95.0	100.0	97.1
26.9	20.5	19.7	410.4	1.5	96.1	99.6	97.8
*Witnessed by Craig Momose, P.E.; Systems Design Engineering, Inc., October 15, 2015							

The direct method for determining the sediment removal efficiency of the Brentwood StormTank® Debris Row utilizes a calibrated scale to weigh the sediment in the feed slurry, the sediment collected in the Debris Row, and the sediment deposited in the Effluent Sump. The sediment remaining in the slurry tank is also dried and weighed at the end of a test run to calculate the amount of sediment actually fed to the system. Through this measurement system the percentage of injected sediment trapped by the Debris Row is directly measured:

$$\text{Trap Efficiency} = (\text{DB}/\text{IS}) \times 100$$


Where, DB is the sediment captured by the Debris Row

And, IS is the Injected Sediment (Total added to the slurry tank – Total remaining at the end)

Technical Report for StormTank Hydraulic Performance and Sediment Removal Efficiency

11 November 2015

Page 11 of 21

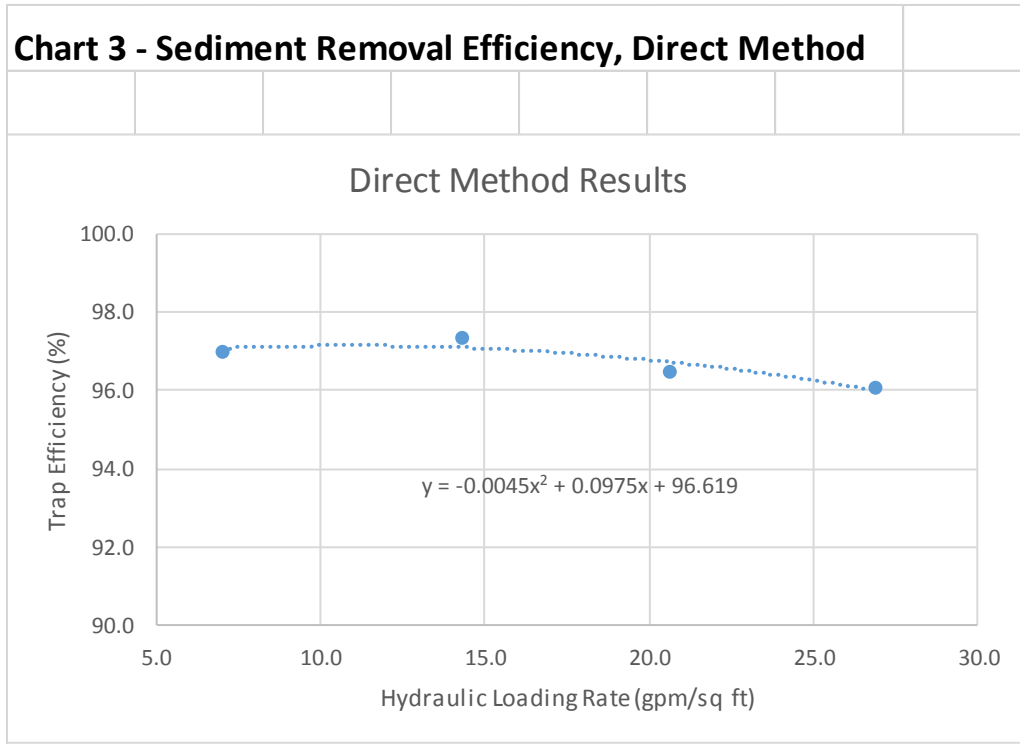


For the purposes of the evaluations in Chart 3 and Chart 4 the duplicate run (20.3 GPM/ft²) for Systems Design Engineering, Inc. was omitted. Only 18.1 pounds of sediment were added, outside of the standard method. Additionally, there was no detectable sediment in the effluent samples, leading to a 100% trapping efficiency, which may lead one to question the validity of the results. However, the purpose of that test run was to allow the outside firm to verify our methods, not our results, and that was accomplished with the run.

Brentwood utilized dormant resources to employ an indirect method to verify the results of the direct measurements. This was meant to be a broad verification, as the numerous steps involved and small concentrations of sediment, coupled with the difficulty of obtaining discrete well - mixed samples representative of the average concentrations, introduce compounding errors. Surprisingly, most of the results were within 3% of the direct method with the exception of the duplicate test, showing sediment trapping efficiencies greater than 97%. The results show a trend toward increasing sediment trapping efficiency as the flow increases. This could be due to numerous error factors: balance errors to the .00001g, humidity fluctuations, a decreasing sample cross-section as the water level in the effluent pipe increased (the sample line was set in the effluent pipe at the bottom counter to the flow).

Technical Report for StormTank Hydraulic Performance and Sediment Removal Efficiency

11 November 2015

Page 12 of 21

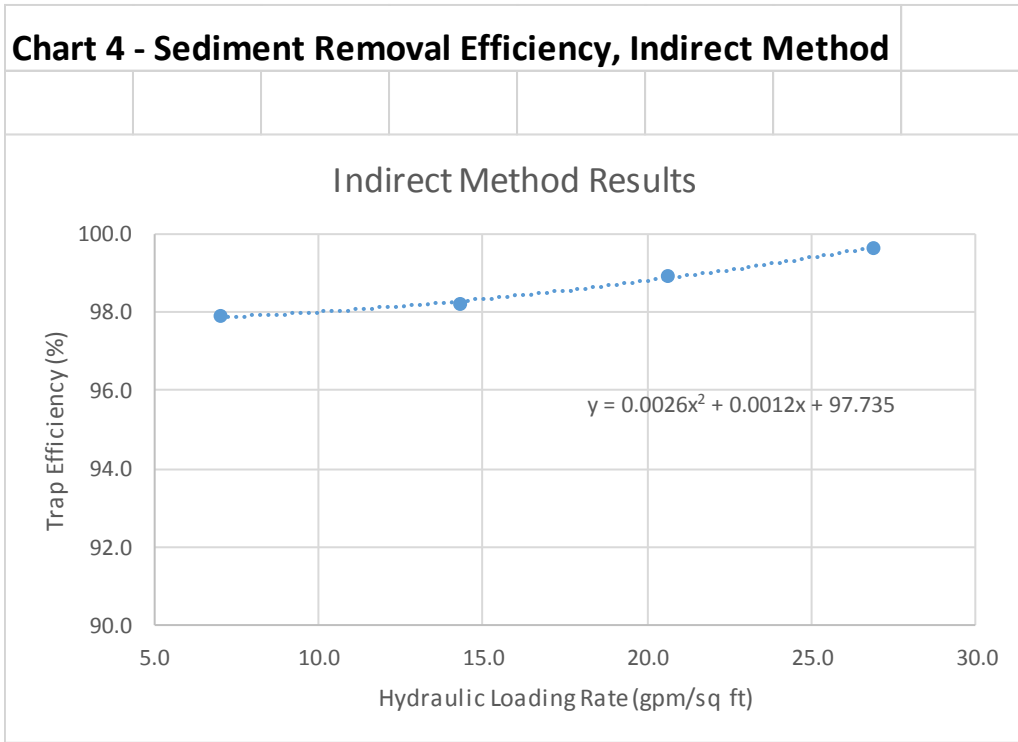

Brentwood Industries, Inc.

610 Morgantown Road, Reading, PA 19611,

Phone: 610.374.5109

USA

Fax: 610.376.6022



Technical Report for StormTank Hydraulic Performance and Sediment Removal Efficiency

11 November 2015

Page 13 of 21

Appendices

Appendix A – System Overview

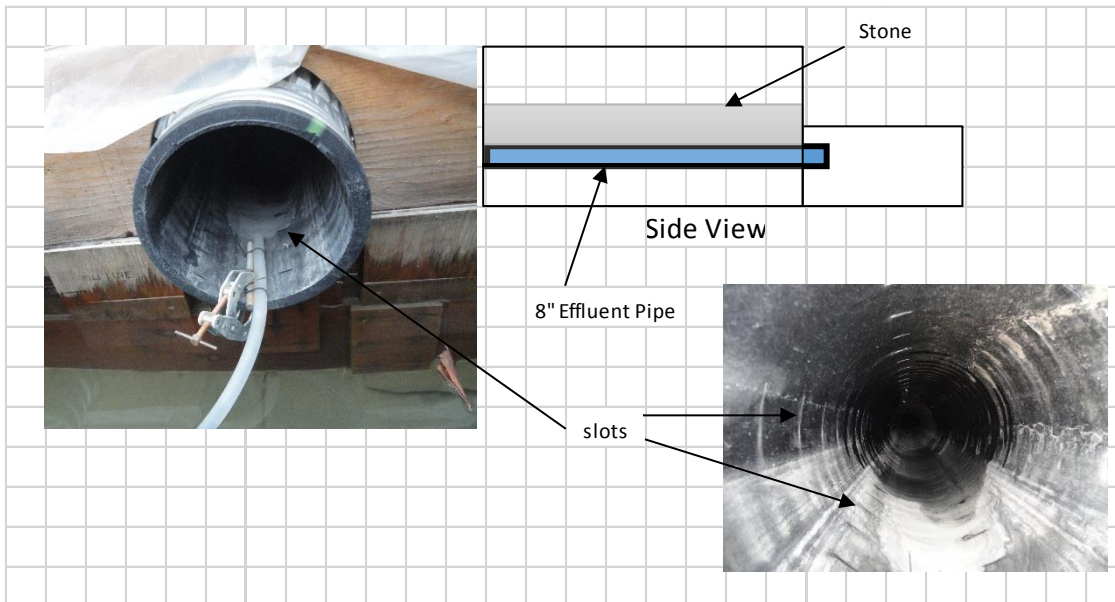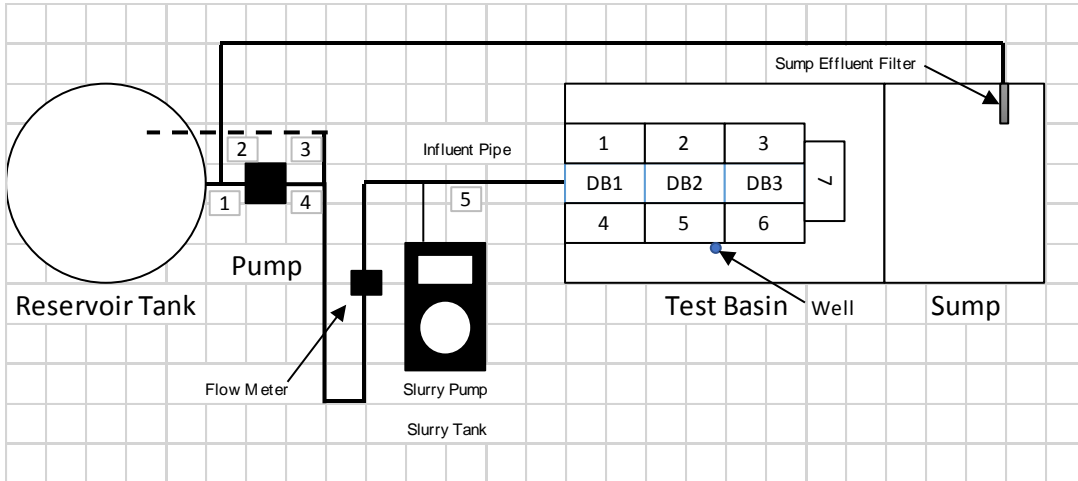

Technical Report for StormTank Hydraulic Performance and Sediment Removal Efficiency

11 November 2015

Page 14 of 21

Appendix B – AGSCO #110 Screen Analysis



TECHNICAL DATA

AGSCO SILICA SAND TYPICAL SCREEN ANALYSIS ROUND GRAIN SAND (Percent Retained)

103,000
Foh wheeling*

US SIEVE	20-40	(#1) 35-50	(#2) 40-70	50-80	(#7) 70-100	(#10) 100-140	(#110) 140-200	(#16) 140-270
12								
14								
16								
18								
20	0.2							
25	7.0	0.3						
30	20.6	2.0	0.3					
35	42.8	20.5	5.2					
40	23.3	35.3	16.5	2.7	2.9	1.2	0.3	
50	6.0	32.7	37.0	39.3	17.4	2.9	1.5	
60		4.7	14.2	23.8	---	---	---	
70		2.2	9.3	16.2	39.9	13.2	4.4	
80		2.3	5.5	9.1	---	---	---	
100			4.8	5.4	27.7	41.4	19.8	
120			7.2	3.5	---	---	---	
140					11.2	36.3	42.8	27.8
170					---	---	---	---
200					0.9	4.8	20.5	50.9
230					---	---	---	---
270						0.1	8.3	19.3
325/PAN							2.3	2.0
	100.0	100.0	100.0	100.0	100.0	100.0	100.0	100.0

AFS Grain Number	25	35	47	50	59.6	80.3	111.8	144
Effective Size (mm).	0.43	0.30	.15	.15	.11			

SILICA FLOUR (Typical Percent Retained)

U.S. Sieve	#70 / 250	#140 / 106	#200 / 90	#325 / 45
70	3			
100	11	T		
140	8	1		
200	14	6	3	
270	9	10	7	T
325	5	8	7	2
Passing 325	50	75	83	98
Totals	100	100	100	100

160 West Hintz Road
Wheeling, Illinois 60090
P: 847-520-4455 • F: 847-520-4970

60 Chapin Road, PO Box 669
Pine Brook, New Jersey 07058
P: 973-244-0005 • F: 973-244-0091

Brentwood Industries, Inc.

610 Morgantown Road, Reading, PA 19611,

Phone: 610.374.5109

USA

Fax: 610.376.6022

Technical Report for StormTank Hydraulic Performance and Sediment Removal Efficiency

11 November 2015

Page 15 of 21

Appendix C: GEOTEX 601 Product Data



GEOTEX® 601 is a polypropylene, staple fiber, needlepunched nonwoven geotextile produced by Propex, and will meet the following Minimum Average Roll Values (MARV) when tested in accordance with the methods listed below. The fibers are needled to form a stable network that retains dimensional stability relative to each other. The geotextile is resistant to ultraviolet degradation and to biological and chemical environments normally found in soils.

GEOTEX 601 conforms to the property values listed below¹. Propex performs internal Manufacturing Quality Control (MQC) tests that have been accredited by the Geosynthetic Accreditation Institute – Laboratory Accreditation Program (GAI-LAP). This product is NTPEP approved for AASHTO standards.

PROPERTY	TEST METHOD	MARV ²	
		ENGLISH	METRIC
ORIGIN OF MATERIALS			
% U.S. Manufactured Inputs		100%	100%
% U.S. Manufactured		100%	100%
MECHANICAL			
Tensile Strength (Grab)	ASTM D-4632	160 lbs	712 N
Elongation	ASTM D-4632	50%	50%
CBR Puncture	ASTM D-6241	410 lbs	1824 N
Trapezoidal Tear	ASTM D-4533	60 lbs	267 N
ENDURANCE			
UV Resistance % Retained at 500 hrs	ASTM D-4355	70%	70%
HYDRAULIC			
Apparent Opening Size (AOS) ³	ASTM D-4751	70 US Std. Sieve	0.212 mm
Permittivity	ASTM D-4491	1.3 sec ⁻¹	1.3 sec ⁻¹
Water Flow Rate	ASTM D-4491	110 gpm/ft ²	4482 l/min/m ²
ROLL SIZES		12.5 ft x 360 ft 15 ft x 300 ft	3.81 m x 109.8 m 4.57 m x 91.5 m

NOTES:

- The property values listed above are effective 04/2011 and are subject to change without notice.
- Values shown are in weaker principal direction. Minimum average roll values (MARV) are calculated as the typical minus two standard deviations. Statistically, it yields a 97.7% degree of confidence that any samples taken from quality assurance testing will exceed the value reported.
- Maximum average roll value.

Brentwood Industries, Inc.

610 Morgantown Road, Reading, PA 19611,

Phone: 610.374.5109

USA


Fax: 610.376.6022

Technical Report for StormTank Hydraulic Performance and Sediment Removal Efficiency

11 November 2015

Page 16 of 21

Appendix D – StormTank Water Quality Test Data Sheet

		StormTank™ Water Quality Test Data Sheet	
		Date Page 1 of 3	
Test Name: _____ Test Length: _____ min Detention Time: _____ min Target Influent Concentration: _____ mg/L Slurry Concentration: _____ lbs/gal Slurry Pump Speed: _____ gpm Sampling Interval: _____ min Glass-fiber Filter Diameter: _____ mm Glass-fiber Filter Pore Size: _____ µm			
Geotex Weight _{Initial} :		lbs	
Geotex Weight _{Final} :		lbs	
Filter Sock and Vacuum Filter Weight _{Initial} :		lbs	
Filter Sock and Vacuum Filter Weight _{Final} :		lbs	
Tarp Weight _{Initial} :		lbs	
Tarp Weight _{Final} :		lbs	
Flow _{water} :		cfs	
Water Load:		0	gpm/ft ²
Maximum Stage _{Rig} :		in	
Depth in Chamber:		in	
Total Volume:		0.00	gal
Equilibration Start Time:			
Equilibration End Time:			
Sump Water Temperature / Time:		°F /	
Sampler _{Influent} Start Time:			
Sampler _{Effluent} Start Time:			
Test / Slurry Pump Start Time:			
Sump Water Temperature / Time:		°F /	
Sampler _{Influent} End Time:			
Sampler _{Effluent} End Time:			
Test / Slurry Pump End Time:			
Sump Water Temperature / Time:		°F /	

Brentwood Industries, Inc.

610 Morgantown Road, Reading, PA 19611,

Phone: 610.374.5109

USA

Fax: 610.376.6022

Technical Report for StormTank Hydraulic Performance and Sediment Removal Efficiency

11 November 2015

Page 17 of 21

StormTank™ Water Quality Test Data Sheet

Date

Page 2 of 3

Sample Bottle Weight Table

Sample	Tare (g)	Gross (g)	Net (g)	Solids (mg)	Water (mL)	Concentration (mg/L)
Influent 0			0.0000	0.0	0.0	#DIV/0!
Influent 1			0.0000	0.0	0.0	#DIV/0!
Influent 2			0.0000	0.0	0.0	#DIV/0!
Influent 3			0.0000	0.0	0.0	#DIV/0!
Influent 4			0.0000	0.0	0.0	#DIV/0!
Influent 5			0.0000	0.0	0.0	#DIV/0!
Influent 6			0.0000	0.0	0.0	#DIV/0!
Effluent 0			0.0000	0.0	0.0	#DIV/0!
Effluent 1			0.0000	0.0	0.0	#DIV/0!
Effluent 2			0.0000	0.0	0.0	#DIV/0!
Effluent 3			0.0000	0.0	0.0	#DIV/0!
Effluent 4			0.0000	0.0	0.0	#DIV/0!
Effluent 5			0.0000	0.0	0.0	#DIV/0!
Effluent 6			0.0000	0.0	0.0	#DIV/0!

Crucible Weight Table

Sample	Tare (g)	1H @ 105°C (g)	1H @ 105°C (g)	Solids (mg)
Influent 0				0.0
Influent 1				0.0
Influent 2				0.0
Influent 3				0.0
Influent 4				0.0
Influent 5				0.0
Influent 6				0.0
Effluent 0				0.0
Effluent 1				0.0
Effluent 2				0.0
Effluent 3				0.0
Effluent 4				0.0
Effluent 5				0.0
Effluent 6				0.0

Technical Report for StormTank Hydraulic Performance and Sediment Removal Efficiency

11 November 2015

Page 18 of 21


StormTank™ Water Quality Test Data Sheet						
					Date	
					Page 3 of 3	
Geotex Tare weight (lbs)		Dry Geotex Weight (lbs)		Solids (lbs)		
0		0		0.0		
Solids Remaining in Slurry Tank (lbs)		0				
Vacuum Filter and Filter Sock Tare weight (lbs)		Dry Vacuum Filter and Filter Sock Weight (lbs)		Solids (lbs)		
0		0		0.0		
				Accounted	Unaccounted	Slurry
Mass Balance (lbs)				0.0	0.0	
Direct Removal Efficiency:		0		%		
Indirect Removal Efficiency:		#DIV/0!		%		

Technical Report for StormTank Hydraulic Performance and Sediment Removal Efficiency

11 November 2015

Page 19 of 21

Appendix E – Sample Completed StormTank Water Quality Test Data Sheet

 BRENTWOOD		StormTank™ Water Quality Test Data Sheet	
		September 25, 2015	
		Page 1 of 3	
Test Name:	WQ 0.4 cfs 2015 09 25		
Test Length:	69	min	
Detention Time:	1.94	min	
Target Influent Concentration:	200	mg/L	
Slurry Concentration:	1.1	lbs/gal	
Slurry Pump Speed:	0.29	gpm	
Sampling Interval:	11.0	min	
Glass-fiber Filter Diameter:	34	mm	
Glass-fiber Filter Pore Size:	1.5	µm	
Geotex Weight <small>Initial</small> :	5.2	lbs	
Geotex Weight <small>Final</small> :	27.1	lbs	
Filter Sock and Vacuum Filter Weight <small>Initial</small> :	0.9	lbs	
Filter Sock and Vacuum Filter Weight <small>Final</small> :	1.0	lbs	
Tarp Weight <small>Initial</small> :	6.8	lbs	
Tarp Weight <small>Final</small> :	11.8	lbs	
Flow <small>water</small> :	0.43	cfs	
Water Load:	14.3	gpm/ft ²	
Maximum Stage <small>Rig</small> :	9.88	in	
Depth in Chamber:	5.75	in	
Total Volume:	490.0	gal	
Equilibration Start Time:	9:55		
Equilibration End Time:	10:14		
Sump Water Temperature / Time:	71.8	°F /	9:56
Sampler <small>Influent</small> Start Time:	10:14		
Sampler <small>Effluent</small> Start Time:	10:16		
Test / Slurry Pump Start Time:	10:16		
Sump Water Temperature / Time:	72	°F /	10:17
Pause - Influent feed line not working; re-start at 10:31			
Sampler <small>Influent</small> End Time:	11:37		
Sampler <small>Effluent</small> End Time:	11:39		
Test / Slurry Pump End Time:	11:40		
Sump Water Temperature / Time:	72.3	°F /	11:39

Technical Report for StormTank Hydraulic Performance and Sediment Removal Efficiency

11 November 2015

Page 20 of 21

StormTank™ Water Quality Test Data Sheet						
September 25, 2015						
Page 2 of 3						

Sample Bottle Weight Table

Sample	Tare (g)	Gross (g)	Net (g)	Solids (mg)*	Water (mL)	Concentration (mg/L)
Influent 0	117.1047	211.1727	94.0680	1.0	94.1	10.6
Influent 1	113.7627	199.6820	85.9193	59.5	85.9	693.6
Influent 2	120.2428	205.2000	84.9572	77.9	84.9	917.2
Influent 3	119.0744	210.0568	90.9824	72.5	90.9	796.9
Influent 4	116.4428	212.7409	96.2981	69.1	96.2	718.1
Influent 5	116.5622	203.3854	86.8232	51.1	86.8	589.5
Influent 6	115.9707	206.8581	90.8874	36.3	90.9	400.1
Effluent 0	115.6987	203.4775	87.7788	1.2	87.8	13.1
Effluent 1	116.0757	205.6834	89.6077	1.1	89.6	12.3
Effluent 2	120.8946	215.6025	94.7079	1.5	94.7	15.8
Effluent 3	119.1743	214.1430	94.9687	1.6	95.0	16.8
Effluent 4	119.0589	231.6127	112.5538	0.7	112.6	5.8
Effluent 5	119.7286	214.6678	94.9392	1.0	94.9	10.5
Effluent 6	118.2419	211.6760	93.4341	1.1	93.4	11.8

*Negative values are recorded as zero

Crucible Weight Table

Sample	Tare (g)	1H @ 105°C (g)	1H @ 105°C (g)	Solids (mg)
Influent 0	44.5359	44.5362	44.5376	1.0
Influent 1	44.0679	44.1264	44.1285	59.5
Influent 2	44.9158	44.9929	44.9944	77.9
Influent 3	44.5755	44.6473	44.6486	72.5
Influent 4	43.5355	43.6040	43.6052	69.1
Influent 5	44.3170	44.3674	44.3689	51.1
Influent 6	44.4361	44.4718	44.4731	36.3
Effluent 0	44.3461	44.3469	44.3476	1.2
Effluent 1	44.4199	44.4204	44.4216	1.1
Effluent 2	44.5589	44.5595	44.5613	1.5
Effluent 3	44.4879	44.4889	44.4901	1.6
Effluent 4	44.2916	44.2916	44.2929	0.7
Effluent 5	44.3202	44.3207	44.3217	1.0
Effluent 6	44.2992	44.2998	44.3008	1.1

Technical Report for StormTank Hydraulic Performance and Sediment Removal Efficiency

11 November 2015

Page 21 of 21

StormTank™ Water Quality Test Data Sheet				
				September 25, 2015
				Page 3 of 3
Geotex Tare weight (lbs)	Dry Geotex Weight (lbs)		Solids (lbs)	
5.2	27.1		21.9	
Solids Remaining in Slurry Tank (lbs)	5			
Vacuum Filter and Filter Sock Tare weight (lbs)	Dry Vacuum Filter and Filter Sock Weight (lbs)		Solids (lbs)	
0.9	1		0.1	
Mass Balance (lbs)	Accounted 27.0	Unaccounted 0.5	Slurry 27.5	98.2%
Direct Removal Efficiency:	97.3	%		
Indirect Removal Efficiency:	98.2	%		



November 12, 2015

Karl Koch, Supervisor
Brentwood Industries, Inc.
Research & Development Laboratories
610 Morgantown Road
Reading, PA 19611

Re: StormTank Debris Row
Sediment Removal Efficiency
Certification of Testing


Dear Karl:

I have reviewed your technical report entitled, "StormTank[®] Hydraulic Performance and Sediment Removal Efficiency," dated November 11, 2015. Based on my personal observations of the test performed on October 15, 2015, I hereby certify that the testing procedure and results summarized in the technical report accurately describes the test that I observed.


If you require additional information, please do not hesitate to contact me.

Sincerely,

Craig Momose, P.E.
Director of Civil Engineering

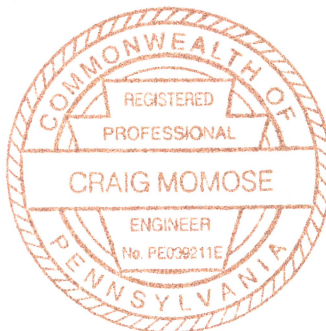

I:\Projects\Brentwood Industries\2015-11-12 Certification Letter.docx

 

Appendix D
Water Budget Analysis



**1166- 1204 Gordon Street
CITY OF GUELPH
OUR FILE: 121139
15-Dec-23**

EXISTING CONDITION

Contributing Catchments:	100,101	Soil Type: Silt Loam	Runoff Factor =	0.44
Contributing Area =	1.12 ha	Vegetation: Shallow-rooted crops	Evapotranspiration	
Percent Impervious =	30.0%	Root Zone Depth = 0.62m	Factor for Impervious	
		Soil Moisture Retention Capacity =	Surfaces =	0.33
		125	mm	

Month	Daily Average Temperature (°C)	Monthly Heat Index	Unadjusted Daily Potential Evapotranspiration (mm)	Correction Factors	Adjusted Potential Evapotranspiration (mm)	Average Precipitation (mm)	P-PE (mm)	Accum. Pot. Water Loss (mm)	Storage (mm)	ΔS (mm)	Actual Evapotranspiration (mm)	Moisture Surplus (mm)	Water Runoff (mm)	Snow Melt Runoff (mm)	Total Recharge & Runoff (mm)	Actual Runoff (mm)	Runoff Volume (m ³)	Recharge Volume (m ³)
Jan	-6.5	0.00	0.0	24.3	0.0	65.2	65.2		261.4	0.0	0.0	0.0	8.6	0.0	8.6	3.8	42	54
Feb	-5.5	0.00	0.0	24.6	0.0	54.9	54.9		316.3	0.0	0.0	0.0	4.3	0.0	4.3	1.9	21	27
Mar	-1.0	0.00	0.0	30.6	0.0	61.0	61.0		377.3	0.0	0.0	0.0	2.1	0.0	2.1	0.9	11	13
Apr	6.2	1.39	1.0	33.6	33.6	74.5	40.9		125.0	0.0	26.8	47.7	23.9	25.2	49.1	21.6	242	308
May	12.5	4.00	2.0	37.8	75.6	82.3	6.7		125.0	0.0	60.3	22.0	22.9	113.5	136.5	60.0	672	856
Jun	17.6	6.72	2.9	38.4	111.4	82.4	-29.0	-29.0	99.0	-26.0	86.5	21.9	22.4	56.8	79.2	34.8	390	497
Jul	20.0	8.16	3.4	38.7	131.6	98.6	-33.0	-61.9	75.0	-24.0	97.8	24.8	23.6	28.4	52.0	22.9	256	326
Aug	18.9	7.49	3.2	36.0	115.2	83.9	-31.3	-93.2	58.0	-17.0	80.5	20.4	22.0	14.2	36.2	15.9	178	227
Sep	14.5	5.01	2.4	31.2	74.9	87.8	12.9		70.9	12.9	59.7	15.2	18.6	7.1	25.7	11.3	127	161
Oct	8.2	2.12	1.3	28.5	37.1	67.4	30.4		101.3	30.4	29.5	7.5	13.0	4.0	17.1	7.5	84	107
Nov	2.5	0.35	0.4	24.3	9.7	87.1	77.4		125.0	23.7	7.8	55.6	34.3	2.0	36.4	16.0	179	228
Dec	-3.3	0.00	0.0	23.1	0.0	71.2	71.2		196.2	0.0	0.0	0.0	17.2	1.0	18.2	8.0	90	114
Total		35.2				916.3	327.3				448.8	215.2	213.0	252.3	465.3	204.7	2,293	2,918

POST-DEVELOPMENT CONDITION

Contributing Catchments:	Non-Apartment Roof 201, 202, 203, 204	Soil Type: Silt Loam	Runoff Factor =	0.73
Contributing Area =	0.90 ha	Vegetation: Shallow-rooted crops	Evapotranspiration	
Percent Impervious =	67%	Root Zone Depth = 0.62m	Factor for Impervious	
	0.733035714	Soil Moisture Retention Capacity =	Surfaces =	0.33
		125	mm	

Month	Daily Average Temperature (°C)	Monthly Heat Index	Unadjusted Daily Potential Evapotranspiration (mm)	Correction Factors	Adjusted Potential Evapotranspiration (mm)	Average Precipitation (mm)	P-PE (mm)	Accum. Pot. Water Loss (mm)	Storage (mm)	ΔS (mm)	Actual Evapotranspiration (mm)	Moisture Surplus (mm)	Water Runoff (mm)	Snow Melt Runoff (mm)	Total Recharge & Runoff (mm)	Actual Runoff (mm)	Runoff Volume (m ³)	Recharge Volume (m ³)
Jan	-6.5	0.00	0.0	24.3	0.0	65.2	65.2		261.4	0.0	0.0	0.0	10.8	0.0	10.8	7.9	71	26
Feb	-5.5	0.00	0.0	24.6	0.0	54.9	54.9		316.3	0.0	0.0	0.0	5.4	0.0	5.4	4.0	36	13
Mar	-1	0.00	0.0	30.6	0.0	61.0	61.0		377.3	0.0	0.0	0.0	2.7	0.0	2.7	2.0	18	6
Apr	6.2	1.39	1.0	33.6	33.6	74.5	40.9		125.0	0.0	18.5	56.0	28.0	25.2	53.3	39.1	352	127
May	12.5	4.00	2.0	37.8	75.6	82.3	6.7		125.0	0.0	41.5	40.8	34.4	113.5	147.9	108.6	978	354
Jun	17.6	6.72	2.9	38.4	111.4	82.4	-29.0	-29.0	99.0	-26.0	59.6	48.8	41.6	56.8	98.4	72.2	650	235
Jul	20	8.16	3.4	38.7	131.6	98.6	-33.0	-61.9	75.0	-24.0	67.4	55.2	48.4	28.4	76.8	56.4	508	184
Aug	18.9	7.49	3.2	36.0	115.2	83.9	-31.3	-93.2	58.0	-17.0	55.4	45.5	47.0	14.2	61.1	44.9	404	146
Sep	14.5	5.01	2.4	31.2	74.9	87.8	12.9		70.9	12.9	41.1	33.7	40.3	7.1	47.4	34.8	314	113
Oct	8.2	2.12	1.3	28.5	37.1	67.4	30.4		101.3	30.4	20.4	16.7	28.5	4.0	32.6	23.9	215	78
Nov	2.5	0.35	0.4	24.3	9.7	87.1	77.4		125.0	23.7	5.3	58.0	43.3	2.0	45.3	33.3	299	108
Dec	-3.3	0.00	0.0	23.1	0.0	71.2	71.2		196.2	0.0	0.0	0.0	21.6	1.0	22.6	16.6	150	54
Total		35.2				916.3	327.3				309.2	354.8	352.1	252.3	604.4	443.8	3,994	1,446

Notes: Precipitation and Temperature data from Environment Canada Climate Normals 1981-2010 for Waterloo Wellington A
Monthly water balance strategy as outlined in the document *Instructions and Tables for Computing Potential Evapotranspiration and the Water Balance (Thornthwaite and Mather, 1957)*

**1166- 1204 Gordon Street
CITY OF GUELPH
OUR FILE: 121139
15-Dec-23**

POST-DEVELOPMENT CONDITION

Contributing Catchments: Apartment Roofs-200
Contributing Area = 0.22 ha
Percent Impervious = 100%

Soil Type: Silt Loam
Vegetation: Shallow-rooted crops
Root Zone Depth = 0.62m
Soil Moisture Retention Capacity = 125 mm

Runoff Factor = 1.00
Evapotranspiration
Factor for Impervious
Surfaces = 0.33

Month	Daily Average Temperature	Monthly Heat Index	Unadjusted Daily Potential Evapotranspiration	Correction Factors	Adjusted Potential Evapotranspiration	Average Precipitation	P-PE	Accum. Pot. Water Loss	Storage	ΔS	Actual Evapotranspiration	Moisture Surplus	Water Runoff	Snow Melt Runoff	Total Recharge & Runoff	Total Recharge & Runoff	Enhanced Recharge	Runoff Volume	Recharge Through Pervious Surfaces	Total Recharge Volume	
	(°C)		(mm)		(mm)	(mm)	(mm)	(mm)	(mm)	(mm)	(mm)	(mm)	(mm)	(mm)	(mm)	(m ³)	(m ³)	(m ³)	(m ³)	(m ³)	(m ³)
Jan	-6.5	0.00	0.0	24.3	0.0	65.2	65.2		261.4	0.0	0.0	0.0	12.8	0.0	12.8	28.2	28	0.2	0	28	
Feb	-5.5	0.00	0.0	24.6	0.0	54.9	54.9		316.3	0.0	0.0	0.0	6.4	0.0	6.4	14.1	14	0.1	0.0	14.0	
Mar	-1	0.00	0.0	30.6	0.0	61.0	61.0		377.3	0.0	0.0	0.0	3.2	0.0	3.2	7.1	7	0.1	0.0	7.0	
Apr	6.2	1.39	1.0	33.6	33.6	74.5	40.9		125.0	0.0	10.9	63.6	31.8	25.2	57.0	125.4	125	0.4	0.0	125.0	
May	12.5	4.00	2.0	37.8	75.6	82.3	6.7		125.0	0.0	24.6	57.7	44.8	113.5	158.3	348.2	295	53.2	0.0	295.0	
Jun	17.6	6.72	2.9	38.4	111.4	82.4	-29.0	-29.0	99.0	-26.0	35.3	73.1	59.0	56.8	115.7	254.6	255	-0.4	0.0	255.0	
Jul	20	8.16	3.4	38.7	131.6	98.6	-33.0	-61.9	75.0	-24.0	39.9	82.7	70.8	28.4	99.2	218.3	218	0.3	0.0	218.0	
Aug	18.9	7.49	3.2	36.0	115.2	83.9	-31.3	-93.2	58.0	-17.0	32.8	68.1	69.5	14.2	83.7	184.0	184	0.0	0.0	184.0	
Sep	14.5	5.01	2.4	31.2	74.9	87.8	12.9		70.9	12.9	24.4	50.5	60.0	7.1	67.1	147.6	148	-0.4	0.0	148.0	
Oct	8.2	2.12	1.3	28.5	37.1	67.4	30.4		101.3	30.4	12.0	25.0	42.5	4.0	46.5	102.4	102	0.4	0.0	102.0	
Nov	2.5	0.35	0.4	24.3	9.7	87.1	77.4		125.0	23.7	3.2	60.2	51.4	2.0	53.4	117.4	117	0.4	0.0	117.0	
Dec	-3.3	0.00	0.0	23.1	0.0	71.2	71.2		196.2	0.0	0.0	0.0	25.7	1.0	26.7	58.7	59	-0.3	0.0	59.0	
Total		35.2				916.3	327.3				183.0	481.0	477.8	252.3	730.1	1,606.2	1,552.0	54.2	0.0	1,552.0	

Notes: Precipitation and Temperature data from Environment Canada Climate Normals 1981-2010 for Waterloo Wellington A
Monthly water balance strategy as outlined in the document *Instructions and Tables for Computing Potential Evapotranspiration and the Water Balance (Thornthwaite and Mather, 1957)*

**1166- 1204 Gordon Street
CITY OF GUELPH
OUR FILE: 121139
15-Dec-23**

Infiltration Gallery Catchment 200

Site Infiltration Gallery

Structure Length = 7.00 m
 Structure Width = 5.00 m
 Structure Depth = 0.30 m

Contact Area of Gallery = 42.20 sq m Volume of Gallery = 10.50 cu m

Storage Volume of Gallery = 9.87 cu m

A = contact area of structure = 42.20 sq m Note: Drawdown is
 V = runoff volume to be infiltrated = 9.87 cu m based on flow from
 P = percolation rate of native soils = 10.0 mm/hr sides and bottom of
 n = porosity of storage media (weighted) = 0.94 gallery
 T = retention time = Solve for T

T = (1000 x V) / (P x n x A) = 24.88 hours or 1.0 day draindown period

Contributing Area 0.220 ha (Area to Infiltration Gallery)
 Recharge Time 24.88 hours / 1.04 days
 Recharge Volume Potential 9.87 m³

100%

Month	Total Recharge & Runoff (mm)	No. of days	Max Potential Recharge (m ³)	Available Recharge (m ³)	Enhanced Recharge (m ³)
Jan	12.8	31	295	28	28
Feb	6.4	28	267	14	14
Mar	3.2	31	295	7	7
Apr	57.0	30	286	125	125
May	158.3	31	295	348	295
Jun	115.7	30	286	255	255
Jul	99.2	31	295	218	218
Aug	83.7	31	295	184	184
Sep	67.1	30	286	148	148
Oct	46.5	31	295	102	102
Nov	53.4	30	286	117	117
Dec	26.7	31	295	59	59
Total	730.1	365.0	3,475	1,606	1,552

**1166- 1204 Gordon Street
CITY OF GUELPH
OUR FILE: 121139
15-Dec-23**

Month	Site				Percent Change
	Existing Recharge Volume	Proposed Recharge Volume	Proposed Recharge Volume	Proposed Recharge Volume	
	Total Site	Catch. 201, 202, 203, C204	Catch. 200	Total Site	
	(m³)	(m³)	(m³)	(m³)	
Jan	54	26	28	54	0.1%
Feb	27	13	14	27	0.1%
Mar	13	6	7	13	0.1%
Apr	308	127	125	252	-18.0%
May	856	354	295	649	-24.2%
Jun	497	235	255	490	-1.3%
Jul	326	184	218	402	23.2%
Aug	227	146	184	330	45.4%
Sep	161	113	148	261	62.3%
Oct	107	78	102	180	67.8%
Nov	228	108	117	225	-1.2%
Dec	114	54	59	113	-0.7%
Total	2,918	1,446	1,552	2,998	2.7%