



## ALMA Guelph Phase 2

### Functional Servicing and Stormwater Management Report

**Project Location:**

601 Scottsdale Drive, Guelph, ON

**Prepared for:**


Forum 601 Scottsdale LP  
181 Bay Street East, Toronto, ON

**Prepared by:**

MTE Consultants Inc.  
520 Bingemans Centre Drive  
Kitchener, ON N2B 3X9

September 22, 2023

**MTE File No.:** 49791-101

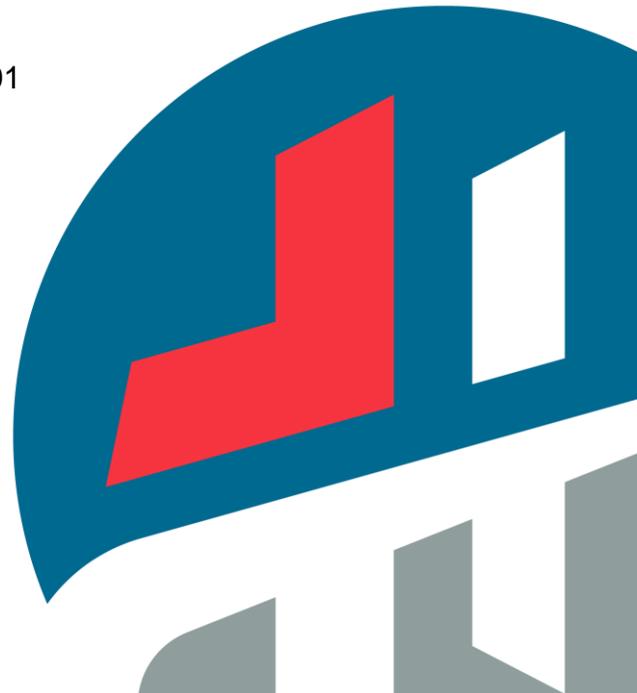



## Contents

|       |   |    |
|-------|---|----|
| 1.0   | Introduction .....                              | 1  |
| 2.0   | Criteria.....                                   | 1  |
| 2.1   | Existing Topography .....                       | 1  |
| 2.2   | Existing Servicing.....                         | 3  |
| 2.2.1 | Water.....                                      | 3  |
| 2.2.2 | Sanitary .....                                  | 3  |
| 2.2.3 | Storm.....                                      | 3  |
| 2.3   | Existing Soils Information.....                 | 3  |
| 2.4   | Reviewing Agencies.....                         | 3  |
| 3.0   | Methodology.....                                | 4  |
| 3.1   | Proposed Grading.....                           | 4  |
| 3.2   | Proposed Servicing.....                         | 4  |
| 3.2.1 | Water.....                                      | 4  |
| 3.2.2 | Sanitary .....                                  | 5  |
| 3.2.3 | Storm.....                                      | 6  |
| 4.0   | Preliminary Stormwater Management Design.....   | 6  |
| 4.1   | SWM Criteria .....                              | 6  |
| 4.2   | Water Quantity Control.....                     | 7  |
| 4.3   | Water Quantity Control – Modelling Results..... | 10 |
| 4.4   | Water Quality Control.....                      | 11 |
| 4.5   | Water Balance .....                             | 12 |
| 4.6   | Erosion and Sediment Control .....              | 12 |
| 5.0   | Conclusions and Recommendations .....           | 13 |

## Figures

|            |   |   |
|------------|---|---|
| Figure 1.0 | – Site Location Plan .....                  | 2 |
| Figure 2.0 | – Pre-Development SWM Catchment Area .....  | 8 |
| Figure 3.0 | – Post-Development SWM Catchment Areas..... | 9 |

## Tables

|           |  |    |
|-----------|--|----|
| Table 3.1 | – Results of Flow Tests Completed (September 7, 2021)..... | 5  |
| Table 4.1 | – Catchment Parameters.....                                | 7  |
| Table 4.2 | – Stage-Storage-Discharge Information .....                | 10 |
| Table 4.3 | – Summary of Flows.....                                    | 10 |
| Table 4.4 | – Summary of Ponding Depths.....                           | 11 |

**Appendices**

- Appendix A Water Demand Calculation
- Appendix B Fire Flow Analysis
- Appendix C Sanitary Sewer Design Calculation
- Appendix D MIDUSS Calculations
- Appendix E MIDUSS Outputs
- Appendix F OGS Sizing Report

**Drawing**

- Removals Plan 1  
MTE Drawing No. EX-1 ..... Enclosed
- Removals Plan 2  
MTE Drawing No. EX-2 ..... Enclosed
- Functional Grading and Servicing Plan 1  
MTE Drawing No. GP-1 ..... Enclosed
- Functional Grading and Servicing Plan 2  
MTE Drawing No. GP-2 ..... Enclosed

## 1.0 INTRODUCTION

MTE Consultants Inc. (MTE) was retained by FEP Real Estate Development Ltd. to complete a Functional Servicing and Stormwater Management Report for a new student residential development to be constructed at 601 Scottsdale Drive (herein referred to as ‘the Site’) in the City of Guelph in support of the Official Plan and Zoning By-Law Amendment Application. The current zoning of the Site is Special Service Commercial (SC.1-40) Zone, and the proposed application is to apply various site specific amendments including but not limited to measures related to density, setbacks and parking requirements.

The property is bounded to the north by an existing church, vacant lands, and a commercial building, to the east by Scottsdale Drive, to the south by Stone Road West, and to the west by Hanlon Parkway (Highway 6). For the exact location of the Site refer to Figure 1.0.

The proposed development for the Site is the construction of a student residential building which consists of two 7-storey towers connected by a single-storey indoor amenity hub, on top of a podium, providing a total of 489 units (with 587 beds). The proposed development will include surface parking, underground parking and outdoor amenity areas. An existing student residence building currently occupies the east side of the Site and will remain. The existing driveway connection near the northeast corner of the Site is to be realigned while the existing driveway connection near the southeast corner of the Site will be removed.

The purpose of this study is to support the Official Plan Amendment and Zoning By-Law Amendment Applications. This will be accomplished by reviewing the opportunities and constraints for the subject property with respect to servicing, grading, and stormwater management; reviewing the requirements of the reviewing agencies; describing the development concept; and demonstrating the functional serviceability of the property. Pending approval of the Amendment application, detailed design of the Site will commence and be submitted to the City in support of Site Plan Approval.

## 2.0 CRITERIA

### 2.1 Existing Topography

The Site encompasses an area of 2.22ha and currently comprises a student residence building located on the east side of the Site, surface parking, two driveway connections to Scottsdale Drive, and undeveloped green space located on the west side of the Site. In the existing condition, surface runoff from the Site generally drains from east to west. There is an elevation difference of approximately 9.8m between the east property line and the northwest corner of the Site. The Site is approximately 59% impervious in the existing condition.




**SITE**

TORCH LANE

SCOTTSDALE DRIVE

STONE ROAD

HIGHWAY 6 (HANLON EXPRESSWAY)

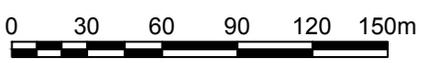

Engineers, Scientists, Surveyors

PROJECT  
**ALMA GUELPH PHASE 2**

TITLE  
**SITE LOCATION PLAN**

|         |            |             |           |        |
|---------|------------|-------------|-----------|--------|
| Drawn   | TXT        | Scale       | 1:3,000   | Figure |
| Checked | AJS        | Project No. | 49791-101 |        |
| Date    | 2023-08-11 | Rev No.     | 0         |        |

**1.0**

## 2.2 Existing Servicing

### 2.2.1 Water

There is an existing 200mm diameter municipal watermain along Scottsdale Drive and an existing 250mm diameter municipal watermain along Stone Road West. The closest municipal fire hydrant is located at the northwest corner of the Scottsdale Drive and Stone Road West intersection. The Site is currently serviced by a 250mm diameter water service off the Scottsdale Drive watermain, entering near the southeast corner of the Site. As per the original drawings for the Site, the 250mm diameter water service splits into a 200mm diameter fire main and a 100mm diameter domestic service before entering near the southeast corner of the existing student residence building.

### 2.2.2 Sanitary

There is a 250mm diameter sanitary sewer within an easement located at the north property line which drains towards north to Torch Lane. The closest manhole is located on the Site, just south of the easement. At this manhole, the sewer invert is approximately 3.7m below the top of grate elevation. Upstream of this manhole, there are a series of 200mm diameter sanitary sewers which traverse east to service the existing student residence building on Site. As the location of this existing sanitary service conflicts with the proposed building, the existing on-site 200mm diameter sanitary sewers will be decommissioned and removed, and the existing building will be connected to the proposed relocated on-site sanitary network system.

### 2.2.3 Storm

There is a 600mm diameter storm sewer within the above mentioned easement that drains north towards Torch Lane. The closest existing manhole is located on the north property line at the easement. At this manhole, the sewer invert is approximately 2.7m below the top of grate elevation. Upstream of this manhole, there are a series of varying size storm sewers which connect to existing manholes and catchbasins located throughout the Site. As there are numerous conflicts with the existing sewers, manholes and catchbasins and the proposed building, extensive on-site decommissioning and removals will occur. Surface runoff from a majority of the Site is conveyed overland to the west corner of the Site where it drains towards Torch Lane.

## 2.3 Existing Soils Information

A geotechnical investigation was undertaken by MTE and is dated September 22, 2023. A complete copy of the report is submitted separately for the City's records. Sixteen boreholes and three monitoring wells were advanced by MTE between February 21 and March 9, 2023 in order to determine the underlying soil and groundwater conditions of the Site. The investigation revealed that the Site is generally comprised of asphalt or fill material overlying interlayered native sand and silt deposits. The native soil deposits range in composition from gravelly sand to sandy silt. Groundwater levels were observed between the depths of 9.6m to 9.8m below grade, or between 316.9masl and 318.9masl.

## 2.4 Reviewing Agencies

Preliminary grading, servicing, and this Functional Servicing and Stormwater Management Report will be required for submission to the City of Guelph in support of the Official Plan Amendment and the Zoning By-Law Amendment applications. The City will also be responsible

for the review and approval of site plans, lighting, and landscape design and ultimately issuing building permits.

Hanlon Parkway (Highway 6) is maintained by the Ministry of Transportation (MTO). As such, the MTO will be circulated on the Site Plan Application submission and will need to approve the site grading, servicing and stormwater management design.

## 3.0 METHODOLOGY

Preliminary grading and servicing strategies for the proposed development have been developed based on the topographic survey prepared by Van Harten Surveying Inc., dated July 20, 2022, and Conceptual Site Plan prepared by Sweeny&Co Architects, dated March 13, 2023.

### 3.1 Proposed Grading

The proposed development will include two seven-storey towers connected by a single-storey indoor amenity hub and podium, complete with surface parking, underground parking, outdoor amenity areas, and a relocated driveway connection to Scottsdale Drive. The proposed grading strategy will respect the existing grades along the property line, as well as the existing grades surrounding the existing student residence building. To realign the existing driveway connection near the northeast corner of the site, a portion of the parking lot in the vicinity will be regraded.

### 3.2 Proposed Servicing

#### 3.2.1 Water

To service the proposed building, a new connection to the existing 250mm diameter water service located near the southeast corner of the Site will be required.

A connection to a new water meter is proposed for the existing 250mm diameter water service on the Site prior to branching out to service the existing and the proposed buildings. The private water service size required to service the new building will be determined during detailed design but will likely be 250mm in diameter. This new water service will run along the drive aisle located south of the existing building, then bend 90-degrees towards the northern limits of the Site before entering near the northeast corner of the proposed building.

It should be noted that an internal booster pump may be specified in the building to achieve appropriate flow and pressure on the upper floors, given the proposed height of the building. This will be confirmed by the mechanical engineer during detailed design.

It is anticipated that a new private hydrant will be required to service the proposed building. An on-site hydrant will be located on the landscaped island within the drop off area.

Preliminary water demands were calculated for the proposed building and are included in Appendix A. The maximum day domestic water demand for the proposed building was determined to be 3.74L/s. The maximum day domestic demand for the existing building was calculated as 1.05L/s in the Phase 1 Functional Servicing and Stormwater Management Brief prepared by MTE dated October 29, 2021, thus the total domestic demand for the Site is 4.79L/s.

The proposed development was analyzed using both the OBC and FUS fire flow requirements. Tower A was The fire flow requirement was determined to be 9,000L/min and 11,000L/min based on the OBC and FUS fire flow requirements, respectively.

Many municipalities in Ontario use both the OBC and the FUS fire flow requirements for assessing firefighting water supply requirements. Ideally, fire flow demands for new developments are calculated based on the FUS criteria; however, it is not reasonable to expect that the existing municipal watermain infrastructure always has the operational capacity to supply water at the rates prescribed in the FUS guidelines. As a result, at no time shall the available fire flow be less than that required by the Ontario Building Code. The minimum allowable pressure permitted under firefighting conditions is 140kPa (20.3psi) per OBC 2012 A-3.2.5.7 3(b).

A hydrant flow test was completed on the existing municipal hydrants located on Scottsdale Drive. The following table illustrates the results of the testing completed by Spira Fire Protection Ltd.

**Table 3.1 – Results of Flow Tests Completed (September 7, 2021)**

| Test # | Outlet Inside Diameter (in.) | Number of Outlets | Pitot Pressure (PSI) | Residual Pressure (PSI) | Flow @ Residual (gal/min) |
|--------|------------------------------|-------------------|----------------------|-------------------------|---------------------------|
| 1      | n/a                          | n/a               | n/a                  | 59                      | n/a                       |
| 2      | 2.5                          | 1                 | 40                   | 53                      | 1,180                     |
| 3      | 2.5                          | 2                 | 20 + 20              | 48                      | 834 + 834                 |

Refer to Appendix B for the information obtained by Spira Fire Protection Ltd.

The residual pressure at the proposed private hydrant was calculated to be 188kPa when subject to a fire flow demand of 9,000L/min under the OBC condition. The required flow to meet the FUS demand cannot be achieved by the proposed private hydrant. Therefore, the residual pressures are greater than the minimum allowable pressure of 140kPa per OBC 2012. Refer to Appendix B for calculations.

The proposed building will have a sprinkler system. Section A-3.2.5.7.2 of the OBC relates to water supply for firefighting in sprinklered buildings. For sprinklered buildings, water supply additional to that required by the sprinkler systems should be provided for firefighting using fire hoses in accordance with the hose stream demands and water supply durations for different hazard classifications as specified in National Fire Protection Association’s (NFPA) NFPA 13, “Standard for the Installation of Sprinkler Systems”.

The building-specific system demand for the proposed sprinkler system is not known at this time; however, it is expected that the sprinkler system demand will be significantly less than the OBC demand of 9,000L/min. Therefore, the private hydrant will be able to provide the required demand. The actual sprinkler system demand will be provided by a qualified fire suppression contractor during detailed design.

### **3.2.2 Sanitary**

A sanitary flow design sheet has been prepared to determine the flows anticipated to be generated by the Site. With the proposed building having 489 units (with 587 beds) and the existing building having 164 units (with 177 beds) on a Site which comprises 2.22ha, the total resulting flow is expected to be 15.5L/s. The proposed building will generate a sanitary flow of approximately 11.6L/s and the existing building will generate a sanitary flow of approximately 3.9L/s. As part of the Phase 1 Functional Servicing and Stormwater Management Brief prepared by MTE dated October 29, 2021, the demand for the existing building was calculated as

approximately 7L/s. Previous calculations utilized the City of Guelph's average daily flow of 6.00L/s/ha for a 150 unit per hectare apartment which reflected the Site's density at the time. As the density is proposed to increase significantly, the calculation now utilizes the City of Guelph's average daily flow rate of 7.00L/s/ha for a 295 unit per hectare apartment. The existing 250mm diameter sanitary pipe within the easement between the Site and Torch Lane has a capacity of 59.4L/s, which is larger than calculated cumulative flow for the Site of 15.5L/s. It is noted the existing 250mm diameter municipal sanitary sewer within the easement only services the Site and the existing development at the corner of Janefield Avenue and Scottsdale Drive, which is expected to have a substantially smaller design flow than the Site. Refer to Appendix C for sanitary flow calculations.

As discussed in Section 2.2.2, the existing 200mm diameter sanitary sewers currently servicing the existing building will be decommissioned and removed. In its place, a series of new 200mm diameter sanitary sewers will be extended from the existing sanitary manhole located near the northwest corner of the Site. The new 200mm diameter sanitary sewer will be installed to the north of the proposed building and both the proposed and the existing buildings will be serviced by the new 200mm diameter sanitary sewer. The private sanitary sewer is to be installed at a slope that provides depth for the servicing of the buildings while maintaining adequate capacity. The service sizes and inverts will be confirmed at detailed design.

### **3.2.3 Storm**

A private storm sewer system will be installed on-site to collect runoff from the common driveway and parking areas. This storm sewer system will include catchbasins, manholes, and catchbasin manholes. The runoff collected in the storm sewers will be directed to an orifice in the northwest corner of the Site prior to being treated by an oil-grit separator (OGS) unit and on to the municipal storm sewer within the easement draining north to Torch Lane. An underground storage tank will be provided in the northwest corner of the Site.

## **4.0 PRELIMINARY STORMWATER MANAGEMENT DESIGN**

### **4.1 SWM Criteria**

The stormwater management (SWM) design criteria for the Site, as provided by the City of Guelph, are as follows:

- i) Attenuation of the post-development peak flows for the 2- through 100-year storm events to the pre-development (existing) peak flow;
- ii) Excess runoff from the 2-year storm event is to be stored entirely underground, or on rooftops;
- iii) Implementation of Enhanced (Level 1) water quality controls;
- iv) Complete a Water Balance Analysis to confirm existing infiltration is maintained or enhanced; and,
- v) Implementation of Erosion and Sediment Control measures.

## 4.2 Water Quantity Control

In order to successfully complete the preliminary stormwater management design for the Site, the following specific tasks were undertaken:

- i) Calculate the allowable runoff rates using MIDUSS NET;
- ii) Determine the percent impervious of the Site and catchment parameters for inclusion in MIDUSS modeling; and,
- iii) Calculate post-development runoff hydrographs using MIDUSS NET.


The following table summarizes the catchments used in modeling of the Site. The pre-development condition was modelled as one catchment area; the total Site area. The post-development condition was separated into two catchment areas; the controlled area and the uncontrolled area. Figure 2.0 illustrates the limits of the pre-development catchment area. Figure 3.0 illustrates the limits of the post-development catchment areas.

**Table 4.1 – Catchment Parameters**

| #                                       | Catchment            | Area (ha) | % Impervious | Pervious CN | Impervious CN | Slope (%) | Flow Length (m) |
|---|----------------------|-----------|--------------|-------------|---------------|-----------|-----------------|
| <b>Pre-Development Catchment Area</b>   |                      |           |              |             |               |           |                 |
| 101                                     | Total Site           | 2.222     | 59           | 81          | 98            | 4.0       | 45              |
| <b>Post-Development Catchment Areas</b> |                      |           |              |             |               |           |                 |
| 201                                     | Uncontrolled Area    | 0.188     | 4            | 81          | 98            | 7.5       | 20              |
| 202                                     | Controlled Roof Area | 0.298     | 100          | 81          | 98            | 1.5       | 10              |
| 203                                     | Controlled Area      | 1.736     | 82           | 81          | 98            | 3.0       | 25              |

A geotechnical investigation was undertaken by MTE as discussed above in Section 2.3. Based on the underlying soil conditions, a pervious CN of 81 is appropriate.

# HIGHWAY 6 (HANLON EXPRESSWAY)

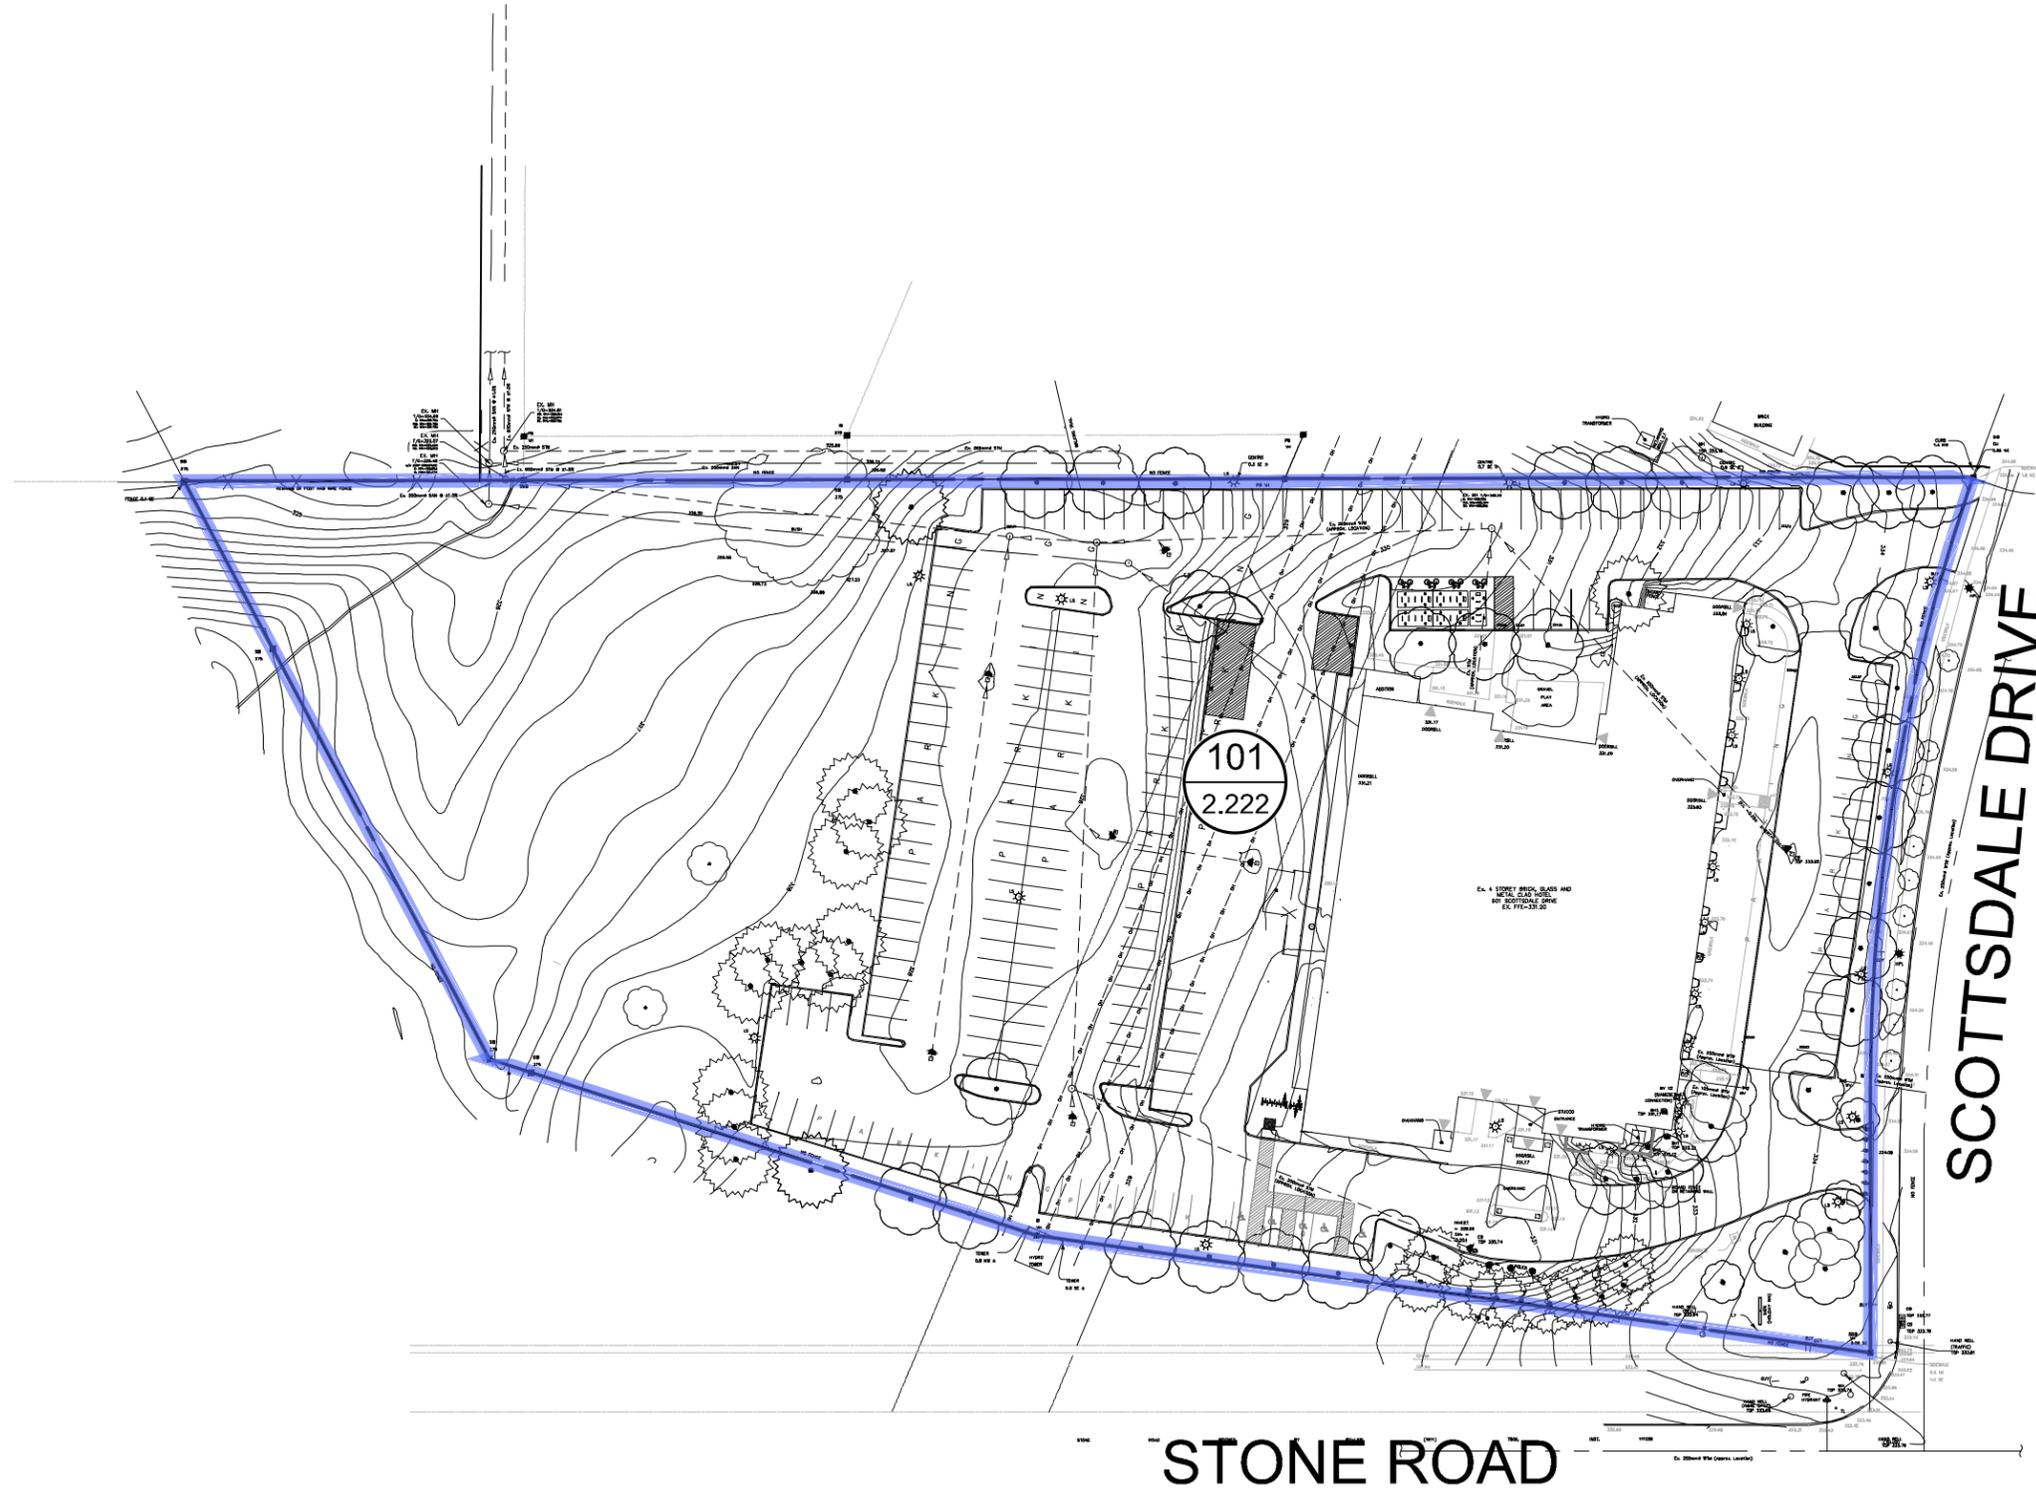


## LEGEND

- CATCHMENT 101
- 101 SUB-CATCHMENT NUMBER
- 2.222 AREA (ha.)



|                                       |            |                       |            |
|---------------------------------------|------------|-----------------------|------------|
| PROJECT                               |            |                       | <b>2.0</b> |
| <b>ALMA GUELPH PHASE 2</b>            |            |                       |            |
| TITLE                                 |            |                       | <b>2.0</b> |
| <b>PRE-DEVELOPMENT CATCHMENT AREA</b> |            |                       |            |
| Drawn                                 | TXT        | Scale 1:1000          | <b>2.0</b> |
| Checked                               | AJS        | Project No. 49791-101 |            |
| Date                                  | 2023-08-11 | Rev No. 0             |            |
|                                       |            |                       |            |


# HIGHWAY 6 (HANLON EXPRESSWAY)

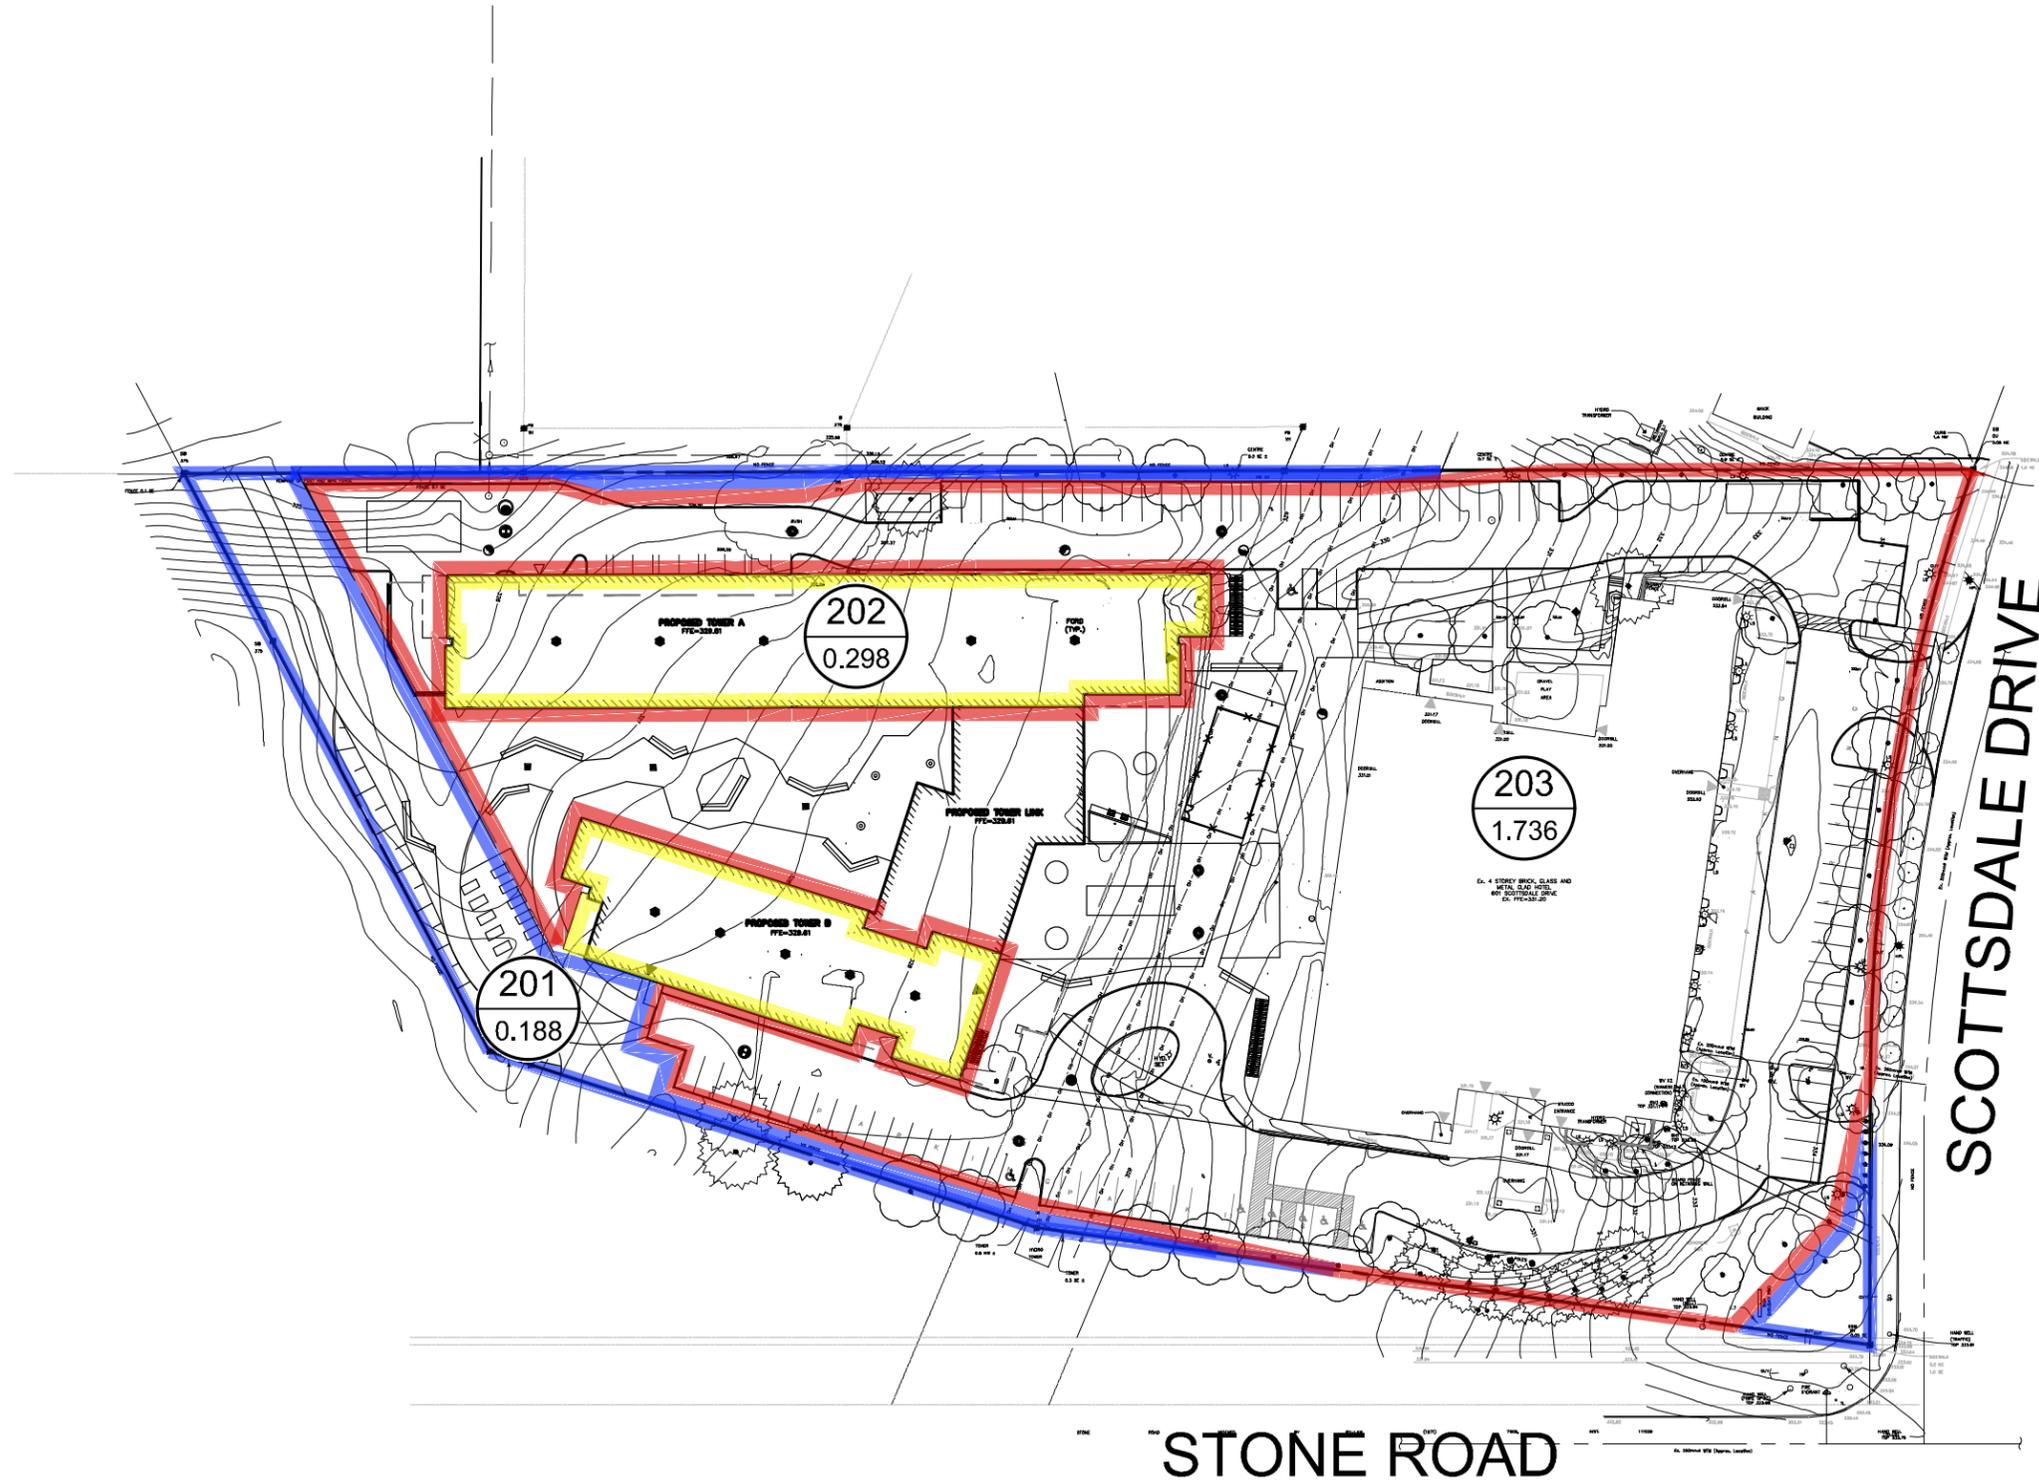

## LEGEND

- CATCHMENT 201
- CATCHMENT 202
- CATCHMENT 203

- 201 SUB-CATCHMENT NUMBER
- 0.188 AREA (ha.)

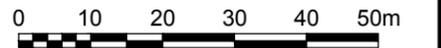



**MTE**  
Engineers, Scientists, Surveyors

|         |            |             |   |
|---------|------------|-------------|---|
| PROJECT |            |             | <b>ALMA GUELPH PHASE 2</b>              |
| TITLE   |            |             | <b>POST-DEVELOPMENT CATCHMENT AREAS</b> |
| Drawn   | TXT        | Scale       | 1:1000                                  |
| Checked | AJS        | Project No. | 49791-101                               |
| Date    | 2023-08-11 | Rev No.     | 0                                       |
|         |            |             | 3.0                                     |

### 4.3 Water Quantity Control – Modelling Results

In order to achieve the stormwater management requirements for the Site, runoff generated from the controlled parking areas will be conveyed to double catchbasin-manhole DCBMH8, located in the northwest corner of the Site, wherein the flow will be controlled with two orifice plates installed on a weir wall within the DCBMH. The weir wall will be installed to approximately 0.15m higher than the 100-year storm ponding elevation, and ponding for all storms up to and including the 100-year storm event will be stored underground and on the proposed building roofs. Storage volume for the orifice plates will be provided within a 150m<sup>3</sup> underground storage tank. The maximum depth of ponding permitted within the proposed parking areas by grading is 0.30m.

As mentioned, 11 flow control roof drains, single notch, are proposed to be installed on the roofs of the two proposed towers. This will help to further reduce the post-development runoff from the Site.

The flow equation for the orifice is included in Appendix D. Refer to Appendix E for the MIDUSS NET output.

The following table illustrates the stage-storage-discharge relationship of the storm system.

**Table 4.2 – Stage-Storage-Discharge Information**

| Elevation (m) | Head (m) | Orifice Flow (m <sup>3</sup> /s) | Volume (m <sup>3</sup> ) | Remarks  |
|---------------|----------|----------------------------------|--------------------------|--|
| 322.600       | 0.000    | 0.000                            | 0                        | 500mm diameter orifice invert and Bottom of Underground Storage Tank |
| 323.500       | 0.900    | 0.413                            | 75                       | 250mm diameter orifice invert  |
| 324.400       | 1.800    | 0.781                            | 150                      | Top of Underground Storage Tank                                      |
| 324.450       | 1.850    | 0.796                            | 150                      | Top of Weir Wall   |
| 325.350       | 2.750    | 3.388                            | 150                      | Top of grate DCBMH   |
| 325.450       | 2.850    | 3.814                            | 155                      | Contour  |
| 325.550       | 2.950    | 4.261                            | 165                      | Contour  |
| 325.650       | 3.050    | 4.727                            | 175                      | Contour  |

With the addition of the 500mm and 250mm diameter orifice plates, the post-development runoff from the controlled portion of the Site for the 2-, 5-, and 100-year storm events is controlled to 0.270m<sup>3</sup>/s, 0.382m<sup>3</sup>/s, and 0.724m<sup>3</sup>/s, respectively. The following table summarizes the expected flows that will be generated by the whole Site. Please note that these flows are subject to change at the detailed design stage.

**Table 4.3 – Summary of Flows**

| Modelling Condition | 2-Year Storm Event (m <sup>3</sup> /s) | 5-Year Storm Event (m <sup>3</sup> /s) | 10-Year Storm Event (m <sup>3</sup> /s) | 25-Year Storm Event (m <sup>3</sup> /s) | 50-Year Storm Event (m <sup>3</sup> /s) | 100-Year Storm Event (m <sup>3</sup> /s) |
|---------------------|--|--|---|---|---|--|
| Pre-Development     | 0.284                                  | 0.403                                  | 0.508                                   | 0.605                                   | 0.704                                   | 0.805                                    |
| Post-Development    | 0.277                                  | 0.398                                  | 0.499                                   | 0.596                                   | 0.688                                   | 0.781                                    |

The following table summarizes the maximum ponding elevations and surface ponding depths for the modelled storm events.

**Table 4.4 – Summary of Ponding Depths**

| Modelling Condition  | 2-Year Storm Event | 5-Year Storm Event | 10-Year Storm Event | 25-Year Storm Event | 50-Year Storm Event | 100-Year Storm Event |
|--|--------------------|--------------------|---------------------|---------------------|---------------------|----------------------|
| Ponding Elevation (m)                                      | 323.197            | 323.443            | 323.659             | 323.871             | 324.072             | 324.275              |
| Maximum Ponding Depth within Underground Storage Tank (cm) | 59.7               | 94.3               | 105.9               | 127.1               | 147.2               | 167.5                |

It is noted the Site’s emergency overland flow route in the existing condition is directed towards the neighbouring properties to the north of the Site and is maintained in the proposed condition. However, the Site’s stormwater management design has been completed to ensure sufficient storage volume is provided on-site for all storms up to and including the 100-year storm event. As shown in Table 4.4, the 100-year storm ponding elevation is 324.275 which indicates the entirety of the 100-year storm event is stored below grade with no runoff overflowing from the parking area towards the neighbouring properties. Therefore, the proposed condition represents an improvement over the existing condition as runoff directed to neighbouring properties is reduced.

Further, the existing downstream 600mm diameter municipal storm sewer within the easement consists of three sections: 4m at 1.5%, 66m at 0.8% and 60m at 1.3%. Therefore, these sections have capacities of 0.549m<sup>3</sup>/s, 0.700m<sup>3</sup>/s and 0.752m<sup>3</sup>/s, respectively. The existing municipal storm sewer within the easement services the Site as well as the existing development at the corner of Scottsdale Drive and Janefield Avenue. While the controlled flow from the Site is 0.724m<sup>3</sup>/s during the 100-year storm event, it is expected that the hydraulic grade line within the existing storm sewer will be below the manhole top of grates within the easement and therefore will be capable of conveying the 100-year flow from the Site as well as the existing development. The existing development is at least 7m higher than the top of grate elevations within the easement and therefore no negative impacts on upstream developments, or the properties adjacent to the storm sewer easement, are expected. Further downstream capacity analysis can be undertaken during detailed design if required.

#### 4.4 Water Quality Control

A Stormceptor Model EFO8 will be installed on the proposed storm sewer system to provide water quality control for the Site. The chosen unit is expected to provide Enhanced (Level 1) water quality control. Refer to Appendix F for the sizing output from the Stormceptor Expert program. The Stormceptor will require regular annual maintenance to ensure it is operating properly. The owner may be required to enter into a maintenance agreement with a suitable contractor to complete this work. In addition, all the storm structures will have a 600 mm sump.

## 4.5 Water Balance

The City of Guelph requires that through the development of land, groundwater levels are maintained or enhanced through the infiltration of clean runoff. Infiltration testing summarized in the Geotechnical Report and Preliminary Hydrogeology Investigation, both prepared by MTE, generally revealed fill underlain with native soils ranging from gravelly sand to sandy silt. The Geotechnical Report estimated infiltration rates utilizing particle size distributions of two samples of gravelly silty sand and three samples of silt, from five boreholes. All samples resulted in an infiltration rate of <1mm/hr. The Preliminary Hydrogeology Investigation completed in-situ hydraulic response tests in two monitoring wells and found rates of  $9.9 \times 10^{-7}$  m/sec and  $8.4 \times 10^{-7}$  m/sec indicating tight soils with a negligible infiltration capacity. Due to the existing soils, no active infiltration methods are proposed.

## 4.6 Erosion and Sediment Control

Precautions will need to be taken during construction to limit erosion and sedimentation. Typically, the following measures are recommended during construction for erosion and sedimentation control:

- i) Erosion and sedimentation facilities are to be installed prior to any area grading operations;
- ii) All erosion control measures are to be inspected and monitored by the contractor and repairs are to be completed as required;
- iii) All materials and equipment used for the purpose of site preparation and project completion should be operated and stored in a manner that prevents any deleterious substance from leaving the site;
- iv) Stripping and strategic placement of topsoil stockpiles. Placement of sediment control fencing around all stockpile areas; and,
- v) To minimize the amount of mud being tracked onto the roadway, a mud mat should be installed at the primary construction entrance.

## 5.0 CONCLUSIONS AND RECOMMENDATIONS

Based on the foregoing analysis, it is concluded that:

- i) The proposed grading design will respect the natural topography of the Site to achieve a reasonable cut/fill balance where possible;
- ii) Existing municipal infrastructure for sanitary and storm is available on Torch Lane and within an existing easement to the Site, and water is available from Scottsdale Drive;
- iii) The domestic water and sanitary demands for the proposed building are 3.74L/s and 11.6L/s respectively. The overall Site water and sanitary demands (including the existing building) are 4.79L/s and 15.5L/s, respectively. The City of Guelph is to incorporate the calculated demands into their modelling to confirm there is sufficient capacity available for the proposed development;
- iv) The SWM criteria can be satisfied with the implementation of on-site controls for water quantity and water quality;
- v) Due to the low infiltration capacity of the on-site soils, infiltration measures are not proposed; and,
- vi) Additional grading, servicing and stormwater management details will be provided during detailed design.

All of which is respectfully submitted,

**MTE Consultants Inc.**



**Adam Slawich, C.E.T., E.I.T.**

Designer  
519-743-6500 ext. 1458  
[aslawich@mte85.com](mailto:aslawich@mte85.com)

**Lynn Ingram, P.Eng.**

Design Engineer  
519-743-6500 ext. 1381  
[lingram@mte85.com](mailto:lingram@mte85.com)

AJS:DXN:dlb

M:\49791\101\Reports\FSSWM\rpt\_2023-09-22\_FSSWM.docx

# Appendix A

---

## Water Demand Calculation



**601 Scottsdale Drive Phase 2  
FIRE FLOW DEMANDS**

Guelph, Ontario

Project #: 49791-101

Date: September 15, 2023

Date Printed: 9/15/2023

Designed By: AJS

Checked By: LEI

| Development Information <sup>1</sup> |                      |                   |              |            |  |  |   | Fire Flow <sup>2</sup> |          |                  |                          |                       |              |              |            |              |                               | Domestic Flow <sup>3,4</sup>   |                             |            |            |   |                                 |                              |                       |                            |                               |   |
|--------------------------------------|----------------------|-------------------|--------------|------------|--|--|---|------------------------|----------|------------------|--------------------------|-----------------------|--------------|--------------|------------|--------------|-------------------------------|--------------------------------|-----------------------------|------------|------------|---|---------------------------------|------------------------------|-----------------------|----------------------------|-------------------------------|---|
|                                      |                      |                   |              |            |  |  |   | Ontario Building Code  |          |                  | Fire Underwriters Survey |                       |              |              |            |              |                               |                                |                             |            |            |   |                                 |                              |                       |                            |                               |   |
| Node ID /<br>Area ID /<br>Building # | F.F.E.<br>(m.a.s.l.) | Description       | # of<br>Beds | Population | Bldg<br>Area<br>(1 <sup>st</sup> Floor)<br><i>m</i> <sup>2</sup> | Total<br>Bldg<br>Area<br><i>m</i> <sup>2</sup> | Building<br>Volume<br><i>m</i> <sup>3</sup> | K                      | V        | S <sub>tot</sub> | Q                        | F                     | F            | C            | A          | F            | (2)<br>Occupancy<br>Reduction | (3)<br>Sprinkler<br>Protection | (4)<br>Building<br>Exposure | F          | F          | Fire Flow<br>(Max<br>OBC/FUS)<br><i>L/s</i> | MOE<br>Guidelines<br><i>L/s</i> | Average<br>Day<br><i>L/s</i> | Max Day<br><i>L/s</i> | Peak<br>Hour<br><i>L/s</i> | Minimum<br>Hour<br><i>L/s</i> | Max Day<br>+ Fire<br>Flow<br><i>L/s</i> |
|                                      |                      |                   |              |            |  |  |   | <i>m</i> <sup>3</sup>  | <i>L</i> | <i>L/min</i>     | <i>L/s</i>               | <i>m</i> <sup>2</sup> | <i>L/min</i> | <i>L/min</i> | <i>L/s</i> | <i>L/min</i> | <i>L/s</i>                    | <i>L/s</i>                     | <i>L/s</i>                  | <i>L/s</i> | <i>L/s</i> | <i>L/s</i>                                  |                                 |                              |                       |                            |                               |   |
| Proposed                             | 329.61               | Student Residence | 587          | 704        | 1,890  | 2,835  | 50,954                                      | 16                     | 50,954   | 1.00             | 815,270                  | 9,000                 | 150          | 0.90         | 2,835      | 10,542       | -15%                          | -30%                           | 50%                         | 11,000     | 183        | 183   | 1.362                           | 1.362                        | 3.744                 | 5.623                      | 0.545                         | 187                                     |
| TOTALS FOR SITE                      |                      |                   |              |            |  |  | 587   | 704                    | 1890     | 2835             | 50954                    | Max Fire Flow = 150   |              |              |            |              |                               | Max Fire Flow = 183            |                             | 183        | 1.36       | 1.36  | 3.74                            | 5.62                         | 0.54                  | 187                        |                               |   |

Sum of Maximum Day Flows + OBC Fire Flow (L/s) = 154  
Sum of Maximum Day Flows + FUS Fire Flow (L/s) = 187

**Assumptions:**

1 Number of beds and total building area is based on the Site Plan by Sweeny&Co Architects, dated September 15, 2023. Population was calculated assuming 1.2 persons per bed as advised by Forum Equity Partners for Phase 1 of development.

Building Area (1st Floor) is based on Block B Tower 1st floor.

Total Building Area is calculated for Block B Tower per FUS method of floor area was 25% of two adjoining floor areas.

Building volume is based on Block B tower 1st floor area and a height of 26.96m.

2 The proposed building is classified as occupancy group C (Residential Occupancy) and building construction type is assumed to be Type IV-B Mass Timber Construction (all structural components have a minimum 1hr fire rating).

3 Average Daily Demand is based on "Final Water Supply Master Plan Update" prepared for the City of Guelph by AECOM, dated July 2022:

Residential = 167 L/cap/day

4 Peaking Factors based on "Design Guidelines for Drinking-Water Systems" (MOE, 2008):

Average Day = 1  
Maximum Day = 2.75  
Peak Hour = 4.13  
Minimum Hour = 0.4

# Appendix B

---

## Fire Flow Analysis





| 3. Friction Losses Through Apurtenances: |        |       |                        |                       |              |              |
|--|--------|-------|------------------------|-----------------------|--------------|--------------|
| Apurtenances                             | Number | K     | Velocity<br><i>m/s</i> | Head Loss<br><i>m</i> | Total Loss   |              |
|  |        |       |                        |                       | <i>m</i>     | <i>psi</i>   |
| 250mm dia. Tee (branch)                  | 1      | 0.840 | 3.056                  | 0.400                 | 0.400        | 0.568        |
| 250mm dia. Valve                         | 2      | 0.110 | 3.056                  | 0.052                 | 0.105        | 0.149        |
| 250mm dia. - 90 deg Bend                 | 3      | 0.420 | 3.056                  | 0.200                 | 0.600        | 0.853        |
| 250mm dia. - 45 deg Bend                 | 2      | 0.224 | 3.056                  | 0.107                 | 0.213        | 0.303        |
| WMC*                                     | 1      | 0.780 | 3.056                  | 0.371                 | 0.371        | 0.528        |
| 150mm dia. Tee (branch)                  | 1      | 0.900 | 8.488                  | 3.305                 | 3.305        | 4.700        |
| 150mm dia. Valve                         | 1      | 0.120 | 8.488                  | 0.441                 | 0.441        | 0.627        |
| <b>Total Minor Losses</b>                |        |       |                        |                       | <b>5.434</b> | <b>7.727</b> |

\*WMC K Value based on two 250mm dia valves and two thru flow 250mm dia tees.

| 4. Elevation - Elevational differences from existing hydrant to proposed hydrant |                |                 |
|--|----------------|-----------------|
|  | Metric         | Imperial        |
| Elevation at Boundary (i.e. Residual Hydrant):                                   | 333.68 m       | 1095 ft         |
| Elevation at Site Hydrant:   | 329.60 m       | 1081 ft         |
| <b>Elevation Difference = Loss/Gain</b>  | <b>-4.08 m</b> | <b>-5.8 psi</b> |

| ANALYSIS SUMMARY                      |                  |                 |             |
|---------------------------------------|------------------|-----------------|-------------|
| <b>Total Losses</b>                   | <b>6.922 m</b>   |                 |             |
|                                       | <b>67.90 kPa</b> | <b>9.8 psi</b>  |             |
| <b>Residual Pressure after Losses</b> | <b>19.13 m</b>   |                 |             |
|                                       | <b>188 kPa</b>   | <b>27.2 psi</b> | <b>PASS</b> |
| <i>Allowable Residual Pressure</i>    | <i>140 kPa</i>   | <i>20.3 psi</i> |             |

## WATER SUPPLY TEST

|                                     |                       |
|-------------------------------------|-----------------------|
| Facility Name: Proposed Development | File/Project #: 49034 |
|-------------------------------------|-----------------------|

Facility Address: 601 Scottsdale Ave, Guelph, Ontario

|                          |                                 |
|--------------------------|---------------------------------|
| Tested by: Ron Van Hulst | Witnessed by: Guelph Waterworks |
|--------------------------|---------------------------------|

|  |           |
|--|-----------|
| Size of Main: $\phi 8''$   | Comments: |
| <input type="checkbox"/> Dead End<br><input type="checkbox"/> Two Ways<br><input checked="" type="checkbox"/> Loop |           |


Flow Hydrant Location: Hydrant Located On West Side Of Scottsdale Ave North Corner Of Janefield Ave

Residual Hydrant Location: Hydrant Located On West Side Of Scottsdale Ave North Corner Of Stone Rd West

|                         |                    |   |
|-------------------------|--------------------|---|
| Static Pressure: 59 psi | Date: Sept 7, 2021 | Time: 8:00 <input type="checkbox"/> AM <input checked="" type="checkbox"/> PM |
|-------------------------|--------------------|---|

| Test No. | No. of Outlets | Orifice Size (in.) | Pitot Reading (psi) | Equivalent Flow gpm (U.S.) | Total Flow gpm (U.S.) | Residual Pressure (psi) | Comments |
|----------|----------------|--------------------|---------------------|----------------------------|-----------------------|-------------------------|----------|
| 1        | 1              | 2½"                | 40                  | 1180                       | 1180                  | 53                      |          |
| 2        | 2              | 2½"                | 2(20)               | 2(834)                     | 1668                  | 48                      |          |
| 3        |                |                    |                     |                            |                       |                         |          |
| 4        |                |                    |                     |                            |                       |                         |          |

Site Map:

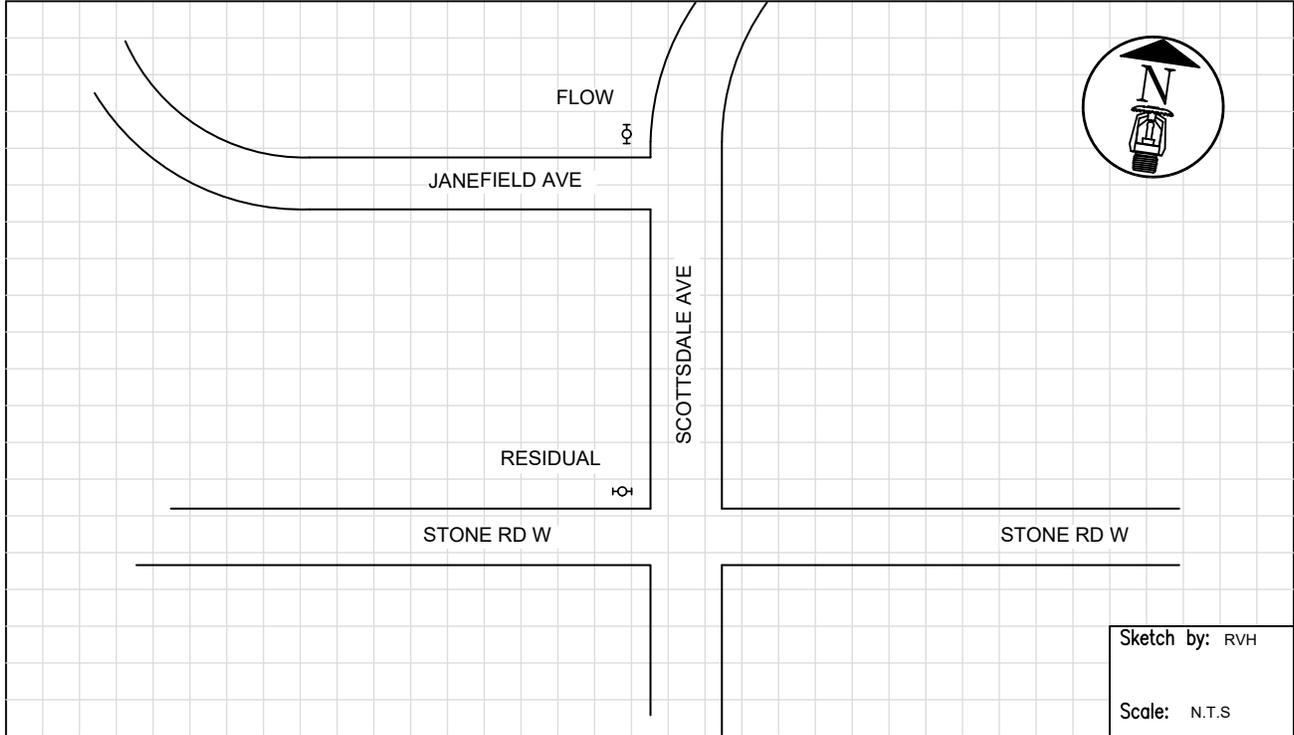

Sketch by: RVH  
Scale: N.T.S

Name and Address of authority who should receive a copy.  
City Of Guelph Waterworks Dept. Att: Jim Hill

# **SPIRA** FIRE PROTECTION LTD.

31 HAYES AVE., GUELPH, ONTARIO N1E 5V6 Phone: (519) 823-1150 Fax: (519) 822-7752


Facility Name: Proposed Development

File/Project # 49034

Facility Address: 601 Scottsdale Ave, Guelph, Ontario

Tested by: Ron Van Hulst/Guelph Waterworks

Date: Sept 7, 2021

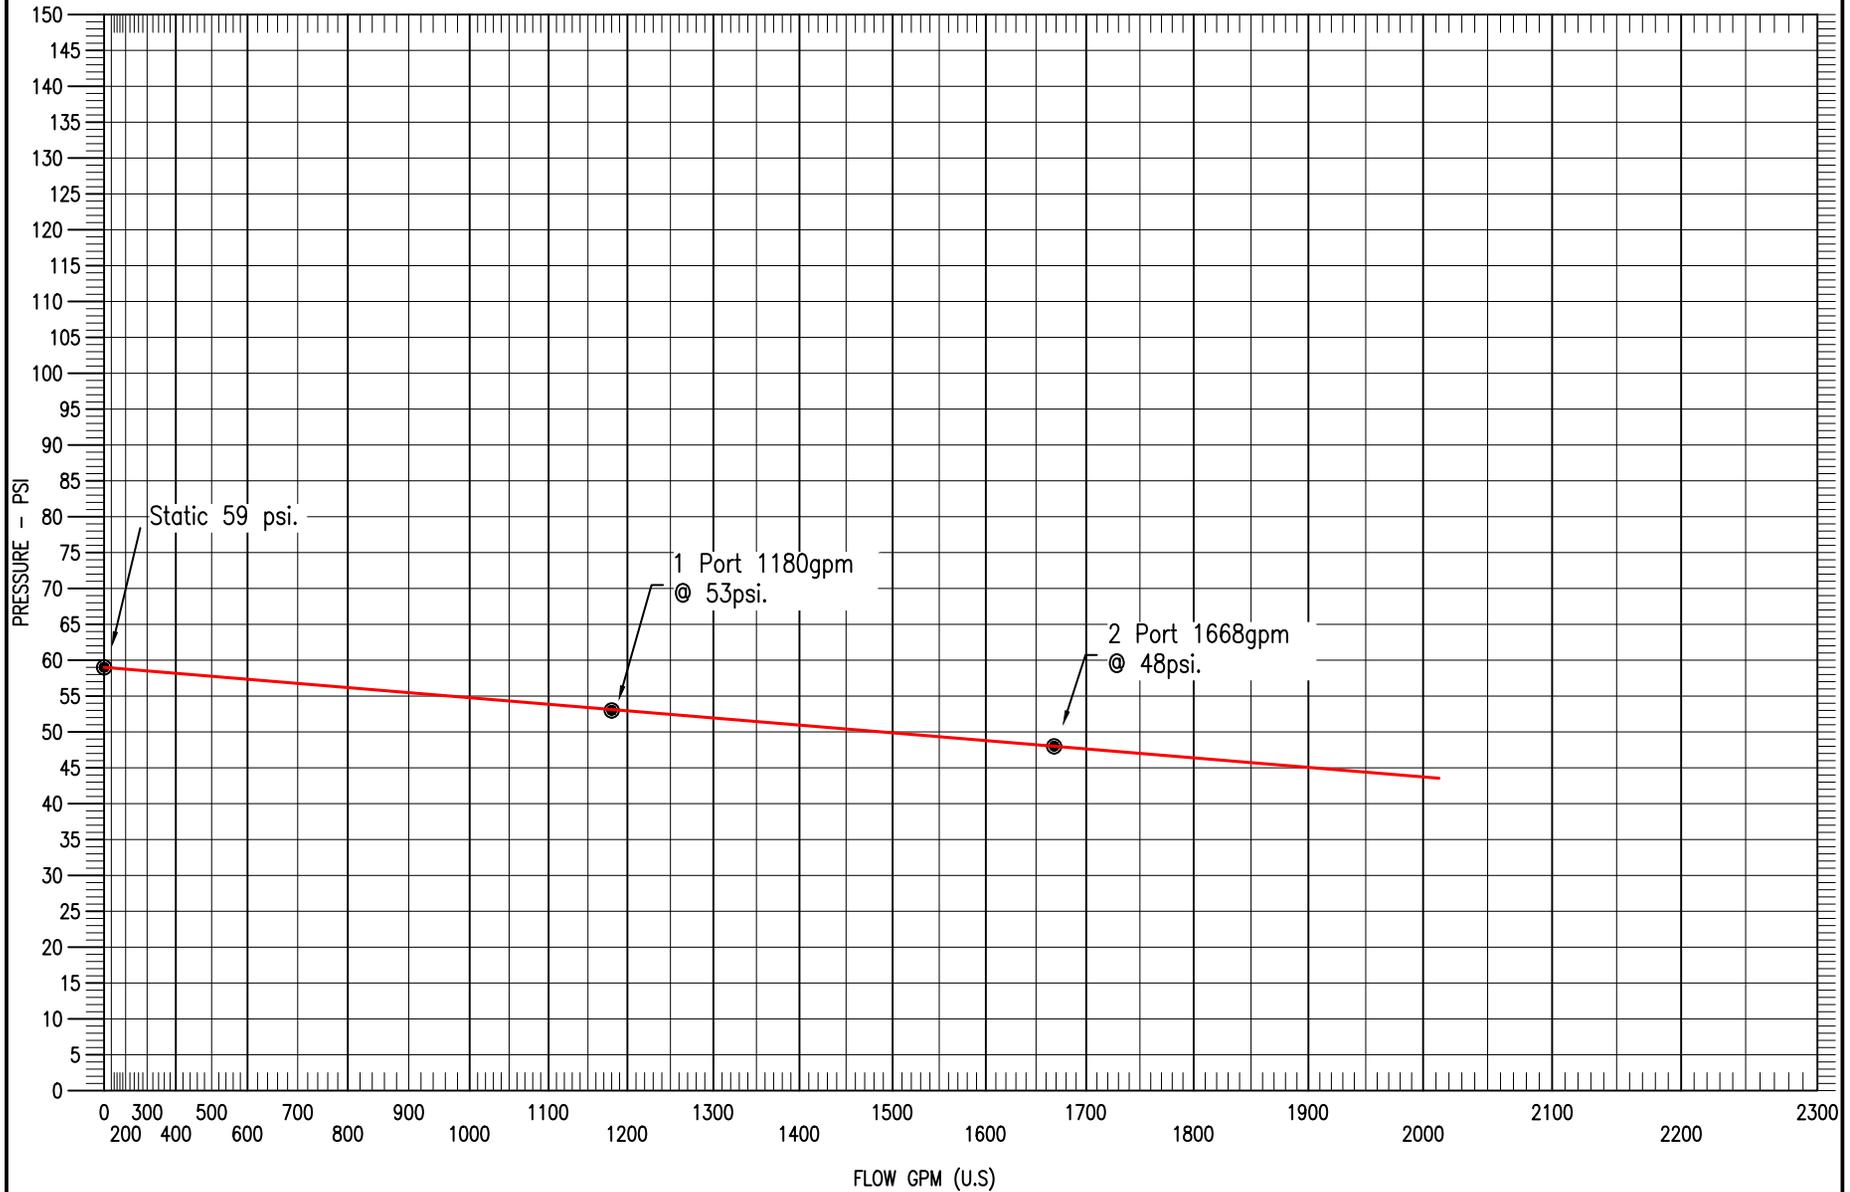

# Appendix C

---

## Sanitary Sewer Design Calculation

| <b>601 Scottsdale Drive Phase 2</b><br><b>CITY OF GUELPH</b>   |             |                  |       | <b>SANITARY SEWER DESIGN SHEET</b><br><br><b>ENGINEERING SERVICES</b> |                        |                 |               |                 | <b>Design Parameters</b>   |           |        |       |          |  |                      |             |
|--|-------------|------------------|-------|---|------------------------|-----------------|---------------|-----------------|--|-----------|--------|-------|----------|---|----------------------|-------------|
| Project Number: 49791-100<br>Date: September 15, 2023<br>Design By: AJS<br>Checked By: LEI<br>File: Q:\49791\101\SAN\Sanitary Sewer Design Sheet.xls |             |                  |       |   |                        |                 |               |                 | <u>Average Daily Flow<sup>1</sup></u><br>Residential 1.00 L/s/ha      Manning's "n" 0.013<br>Commercial 1.70 L/s/ha<br>Industrial 1.70 L/s/ha <u>Velocity</u> (m/s)<br>School/Mult Fam 2.50 L/s/ha      Minimum 0.6<br>Apt (150upha) 6.00 L/s/ha      Maximum 3.0<br>Apt (295upha) 7.00 L/s/ha<br>High Density Apt 7.00 L/s/ha |           |        |       |          |   |                      |             |
| <b>LOCATION</b>  |             |                  |       | <b>SANITARY FLOW</b>  |                        |                 |               |                 | <b>DESIGN</b>  |           |        |       |          |   |                      |             |
| STREET   | AREA NUMBER | MANHOLE LOCATION |       | AREA  | CONTRIBUTING UNIT TYPE | SANITARY COEFF. | SANITARY FLOW | CUMULATIVE FLOW | PIPE SIZE  | PIPE TYPE | LENGTH | SLOPE | CAPACITY | FULL FLOW VELOCITY  | ACTUAL FLOW VELOCITY | % PIPE FULL |
|  |             | FROM MH          | TO MH |   |                        |                 |               |                 |  |           |        |       |          |   |                      |             |
| Proposed Building  |             |                  |       | 1.66  | Apartments (295upha)   | 7.00            | 11.6200       | 11.6200         |  |           |        |       |          |   |                      |             |
| Existing Building  |             |                  |       | 0.56  | Apartments (295upha)   | 7.00            | 3.9200        | 3.9200          |  |           |        |       |          |   |                      |             |
| Total Site   |             |                  |       | 2.22  | Apartments (295upha)   | 7.00            | 15.5400       | 15.5400         | 250  | PVC       | 78.0   | 1.00  | 59.4373  | 1.2115  | 1.0195               | 26.1%       |

\* All sanitary design flows include an allowance for peaking and 10.0 cm/ha/day for infiltration.

Notes:

1. Average daily flow values taken from City of Guelph Development Engineering Manual (2019).
2. Existing building has 164 units, proposed building has 489 units.
3. Pipe analyzed is the municipal main located within the easement between the Site and Torch Lane.

# Appendix D

---

## MIDUSS Calculations

## CALCULATIONS

### *Orifice Equation (MIDUSS NET)*

$$Q = C_c \rho/4 D^5 \sqrt{2g(H-2/3D)}$$

where

- C<sub>c</sub> coefficient of contraction
- H head relative to the invert of the orifice
- D orifice diameter
- g gravitational acceleration

# Appendix E

---

## MIDUSS Output

## Pre-Development

```

"          MIDUSS Output ----->"
"          MIDUSS version              Version 2.25 rev. 473"
"          MIDUSS created              Sunday, February 7, 2010"
"          10 Units used:              ie METRIC"
"          Job folder:                Q:\49791\101\SWM"
"          Output filename:          2 Year Pre.out"
"          Licensee name:            A"
"          Company                    "
"          Date & Time last used:    9/14/2023 at 9:21:13 AM"
" 31          TIME PARAMETERS"
"          5.000 Time Step"
"          180.000 Max. Storm length"
"          1500.000 Max. Hydrograph"
" 32          STORM Chicago storm"
"          1 Chicago storm"
"          743.000 Coefficient A"
"          6.000 Constant B"
"          0.799 Exponent C"
"          0.400 Fraction R"
"          180.000 Duration"
"          1.000 Time step multiplier"
"          Maximum intensity          109.401 mm/hr"
"          Total depth                34.276 mm"
"          6 002hyd Hydrograph extension used in this file"
" 33          CATCHMENT 101"
"          1 Triangular SCS"
"          1 Equal length"
"          1 SCS method"
"          101 Entire Site"
"          59.000 % Impervious"
"          2.222 Total Area"
"          45.000 Flow length"
"          4.000 Overland Slope"
"          0.911 Pervious Area"
"          45.000 Pervious length"
"          4.000 Pervious slope"
"          1.311 Impervious Area"
"          45.000 Impervious length"
"          4.000 Impervious slope"
"          0.250 Pervious Manning 'n'"
"          81.000 Pervious SCS Curve No."
"          0.266 Pervious Runoff coefficient"
"          0.100 Pervious Ia/S coefficient"
"          5.958 Pervious Initial abstraction"
"          0.015 Impervious Manning 'n'"
"          98.000 Impervious SCS Curve No."
"          0.840 Impervious Runoff coefficient"
"          0.100 Impervious Ia/S coefficient"
"          0.518 Impervious Initial abstraction"
"          0.284 0.000 0.000 0.000 c.m/sec"
"          Catchment 101 Pervious Impervious Total Area "

```

|      |                             |         |        |        |           |
|------|-----------------------------|---------|--------|--------|-----------|
| "    | Surface Area                | 0.911   | 1.311  | 2.222  | hectare"  |
| "    | Time of concentration       | 21.424  | 2.289  | 5.738  | minutes"  |
| "    | Time to Centroid            | 128.049 | 91.377 | 97.988 | minutes"  |
| "    | Rainfall depth              | 34.276  | 34.276 | 34.276 | mm"       |
| "    | Rainfall volume             | 312.27  | 449.36 | 761.62 | c. m"     |
| "    | Rainfall losses             | 25.164  | 5.480  | 13.550 | mm"       |
| "    | Runoff depth                | 9.113   | 28.797 | 20.726 | mm"       |
| "    | Runoff volume               | 83.02   | 377.52 | 460.54 | c. m"     |
| "    | Runoff coefficient          | 0.266   | 0.840  | 0.605  | "         |
| "    | Maximum flow                | 0.024   | 0.282  | 0.284  | c. m/sec" |
| " 40 | HYDROGRAPH Add Runoff "     |         |        |        |           |
| "    | 4 Add Runoff "              |         |        |        |           |
| "    | 0.284 0.284 0.000 0.000"    |         |        |        |           |
| " 40 | HYDROGRAPH Copy to Outflow" |         |        |        |           |
| "    | 8 Copy to Outflow"          |         |        |        |           |
| "    | 0.284 0.284 0.284 0.000"    |         |        |        |           |

```

"          MIDUSS Output ----->"
"          MIDUSS version                Version 2.25 rev. 473"
"          MIDUSS created                Sunday, February 7, 2010"
"          10 Units used:                ie METRIC"
"          Job folder:                   Q:\49791\101\SWM"
"          Output filename:              5 Year Pre.out"
"          Licensee name:                A"
"          Company                       "
"          Date & Time last used:        9/14/2023 at 9:40:57 AM"
" 31          TIME PARAMETERS"
"          5.000 Time Step"
"          180.000 Max. Storm length"
"          1500.000 Max. Hydrograph"
" 32          STORM Chicago storm"
"          1 Chicago storm"
"          1593.000 Coefficient A"
"          11.000 Constant B"
"          0.879 Exponent C"
"          0.400 Fraction R"
"          180.000 Duration"
"          1.000 Time step multiplier"
"          Maximum intensity             139.288 mm/hr"
"          Total depth                   47.265 mm"
"          6 005hyd Hydrograph extension used in this file"
" 33          CATCHMENT 101"
"          1 Triangular SCS"
"          1 Equal length"
"          1 SCS method"
"          101 Entire Site"
"          59.000 % Impervious"
"          2.222 Total Area"
"          45.000 Flow length"
"          4.000 Overland Slope"
"          0.911 Pervious Area"
"          45.000 Pervious length"
"          4.000 Pervious slope"
"          1.311 Impervious Area"
"          45.000 Impervious length"
"          4.000 Impervious slope"
"          0.250 Pervious Manning 'n'"
"          81.000 Pervious SCS Curve No."
"          0.357 Pervious Runoff coefficient"
"          0.100 Pervious Ia/S coefficient"
"          5.958 Pervious Initial abstraction"
"          0.015 Impervious Manning 'n'"
"          98.000 Impervious SCS Curve No."
"          0.878 Impervious Runoff coefficient"
"          0.100 Impervious Ia/S coefficient"
"          0.518 Impervious Initial abstraction"
"          0.403 0.000 0.000 0.000 c.m/sec"
"          Catchment 101 Pervious Impervious Total Area "

```

|      |                             |         |        |         |           |
|------|-----------------------------|---------|--------|---------|-----------|
| "    | Surface Area                | 0.911   | 1.311  | 2.222   | hectare"  |
| "    | Time of concentration       | 16.719  | 2.052  | 5.282   | minutes"  |
| "    | Time to Centroid            | 117.355 | 88.885 | 95.155  | minutes"  |
| "    | Rainfall depth              | 47.265  | 47.265 | 47.265  | mm"       |
| "    | Rainfall volume             | 430.59  | 619.63 | 1050.22 | c. m"     |
| "    | Rainfall losses             | 30.390  | 5.749  | 15.852  | mm"       |
| "    | Runoff depth                | 16.875  | 41.515 | 31.413  | mm"       |
| "    | Runoff volume               | 153.73  | 544.26 | 697.99  | c. m"     |
| "    | Runoff coefficient          | 0.357   | 0.878  | 0.665   | "         |
| "    | Maximum flow                | 0.059   | 0.394  | 0.403   | c. m/sec" |
| " 40 | HYDROGRAPH Add Runoff "     |         |        |         |           |
| "    | 4 Add Runoff "              |         |        |         |           |
| "    | 0.403 0.403 0.000 0.000"    |         |        |         |           |
| " 40 | HYDROGRAPH Copy to Outflow" |         |        |         |           |
| "    | 8 Copy to Outflow"          |         |        |         |           |
| "    | 0.403 0.403 0.403 0.000"    |         |        |         |           |

```

"          MIDUSS Output ----->"
"          MIDUSS version                Version 2.25 rev. 473"
"          MIDUSS created                Sunday, February 7, 2010"
"          10 Units used:                 ie METRIC"
"          Job folder:                   Q:\49791\101\SWM"
"          Output filename:              10 Year Pre.out"
"          Licensee name:                 A"
"          Company                        "
"          Date & Time last used:        9/14/2023 at 9:46:32 AM"
" 31          TIME PARAMETERS"
"          5.000 Time Step"
"          180.000 Max. Storm length"
"          1500.000 Max. Hydrograph"
" 32          STORM Chicago storm"
"          1 Chicago storm"
"          2221.000 Coefficient A"
"          12.000 Constant B"
"          0.908 Exponent C"
"          0.400 Fraction R"
"          180.000 Duration"
"          1.000 Time step multiplier"
"          Maximum intensity              169.551 mm/hr"
"          Total depth                    56.290 mm"
"          6 010hyd Hydrograph extension used in this file"
" 33          CATCHMENT 101"
"          1 Triangular SCS"
"          1 Equal length"
"          1 SCS method"
"          101 Entire Site"
"          59.000 % Impervious"
"          2.222 Total Area"
"          45.000 Flow length"
"          4.000 Overland Slope"
"          0.911 Pervious Area"
"          45.000 Pervious length"
"          4.000 Pervious slope"
"          1.311 Impervious Area"
"          45.000 Impervious length"
"          4.000 Impervious slope"
"          0.250 Pervious Manning 'n'"
"          81.000 Pervious SCS Curve No."
"          0.409 Pervious Runoff coefficient"
"          0.100 Pervious Ia/S coefficient"
"          5.958 Pervious Initial abstraction"
"          0.015 Impervious Manning 'n'"
"          98.000 Impervious SCS Curve No."
"          0.894 Impervious Runoff coefficient"
"          0.100 Impervious Ia/S coefficient"
"          0.518 Impervious Initial abstraction"
"          0.508 0.000 0.000 0.000 c.m/sec"
"          Catchment 101 Pervious Impervious Total Area "

```

|      |                             |         |        |         |           |
|------|-----------------------------|---------|--------|---------|-----------|
| "    | Surface Area                | 0.911   | 1.311  | 2.222   | hectare"  |
| "    | Time of concentration       | 14.450  | 1.887  | 4.918   | minutes"  |
| "    | Time to Centroid            | 112.513 | 87.661 | 93.657  | minutes"  |
| "    | Rainfall depth              | 56.290  | 56.290 | 56.290  | mm"       |
| "    | Rainfall volume             | 512.81  | 737.95 | 1250.77 | c. m"     |
| "    | Rainfall losses             | 33.266  | 5.963  | 17.157  | mm"       |
| "    | Runoff depth                | 23.025  | 50.327 | 39.133  | mm"       |
| "    | Runoff volume               | 209.76  | 659.78 | 869.53  | c. m"     |
| "    | Runoff coefficient          | 0.409   | 0.894  | 0.695   | "         |
| "    | Maximum flow                | 0.091   | 0.491  | 0.508   | c. m/sec" |
| " 40 | HYDROGRAPH Add Runoff "     |         |        |         |           |
| "    | 4 Add Runoff "              |         |        |         |           |
| "    | 0.508 0.508 0.000 0.000"    |         |        |         |           |
| " 40 | HYDROGRAPH Copy to Outflow" |         |        |         |           |
| "    | 8 Copy to Outflow"          |         |        |         |           |
| "    | 0.508 0.508 0.508 0.000"    |         |        |         |           |

```

"          MIDUSS Output ----->"
"          MIDUSS version                      Version 2.25 rev. 473"
"          MIDUSS created                      Sunday, February 7, 2010"
"          10  Units used:                      ie METRIC"
"          Job folder:                          Q:\49791\101\SWM"
"          Output filename:                     25 Year Pre.out"
"          Licensee name:                       A"
"          Company                              "
"          Date & Time last used:               9/14/2023 at 9:47:43 AM"
" 31      TIME PARAMETERS"
"          5.000  Time Step"
"          180.000 Max. Storm length"
"          1500.000 Max. Hydrograph"
" 32      STORM Chicago storm"
"          1  Chicago storm"
"          3158.000 Coefficient A"
"          15.000  Constant B"
"          0.936  Exponent C"
"          0.400  Fraction R"
"          180.000 Duration"
"          1.000  Time step multiplier"
"          Maximum intensity          191.557  mm/hr"
"          Total depth                 68.266  mm"
"          6  025hyd Hydrograph extension used in this file"
" 33      CATCHMENT 101"
"          1  Triangular SCS"
"          1  Equal length"
"          1  SCS method"
"          101  Entire Site"
"          59.000  % Impervious"
"          2.222  Total Area"
"          45.000  Flow length"
"          4.000  Overland Slope"
"          0.911  Pervious Area"
"          45.000  Pervious length"
"          4.000  Pervious slope"
"          1.311  Impervious Area"
"          45.000  Impervious length"
"          4.000  Impervious slope"
"          0.250  Pervious Manning 'n'"
"          81.000  Pervious SCS Curve No."
"          0.465  Pervious Runoff coefficient"
"          0.100  Pervious Ia/S coefficient"
"          5.958  Pervious Initial abstraction"
"          0.015  Impervious Manning 'n'"
"          98.000  Impervious SCS Curve No."
"          0.910  Impervious Runoff coefficient"
"          0.100  Impervious Ia/S coefficient"
"          0.518  Impervious Initial abstraction"
"          0.605  0.000  0.000  0.000 c.m/sec"
"          Catchment 101          Pervious  Impervious Total Area "

```

|      |                             |         |        |         |           |
|------|-----------------------------|---------|--------|---------|-----------|
| "    | Surface Area                | 0.911   | 1.311  | 2.222   | hectare"  |
| "    | Time of concentration       | 12.922  | 1.790  | 4.707   | minutes"  |
| "    | Time to Centroid            | 109.335 | 87.027 | 92.873  | minutes"  |
| "    | Rainfall depth              | 68.266  | 68.266 | 68.266  | mm"       |
| "    | Rainfall volume             | 621.92  | 894.96 | 1516.88 | c. m"     |
| "    | Rainfall losses             | 36.516  | 6.131  | 18.589  | mm"       |
| "    | Runoff depth                | 31.750  | 62.135 | 49.677  | mm"       |
| "    | Runoff volume               | 289.25  | 814.57 | 1103.82 | c. m"     |
| "    | Runoff coefficient          | 0.465   | 0.910  | 0.728   | "         |
| "    | Maximum flow                | 0.133   | 0.574  | 0.605   | c. m/sec" |
| " 40 | HYDROGRAPH Add Runoff "     |         |        |         |           |
| "    | 4 Add Runoff "              |         |        |         |           |
| "    | 0.605 0.605 0.000 0.000"    |         |        |         |           |
| " 40 | HYDROGRAPH Copy to Outflow" |         |        |         |           |
| "    | 8 Copy to Outflow"          |         |        |         |           |
| "    | 0.605 0.605 0.605 0.000"    |         |        |         |           |

```

"          MIDUSS Output ----->"
"          MIDUSS version                      Version 2.25 rev. 473"
"          MIDUSS created                      Sunday, February 7, 2010"
"          10 Units used:                      ie METRIC"
"          Job folder:                        Q:\49791\101\SWM"
"          Output filename:                   50 Year Pre.out"
"          Licensee name:                     A"
"          Company                            "
"          Date & Time last used:            9/14/2023 at 9:48:30 AM"
" 31          TIME PARAMETERS"
"          5.000 Time Step"
"          180.000 Max. Storm length"
"          1500.000 Max. Hydrograph"
" 32          STORM Chicago storm"
"          1 Chicago storm"
"          3886.000 Coefficient A"
"          16.000 Constant B"
"          0.950 Exponent C"
"          0.400 Fraction R"
"          180.000 Duration"
"          1.000 Time step multiplier"
"          Maximum intensity          215.802 mm/hr"
"          Total depth                77.647 mm"
"          6 050hyd Hydrograph extension used in this file"
" 33          CATCHMENT 101"
"          1 Triangular SCS"
"          1 Equal length"
"          1 SCS method"
"          101 Entire Site"
"          59.000 % Impervious"
"          2.222 Total Area"
"          45.000 Flow length"
"          4.000 Overland Slope"
"          0.911 Pervious Area"
"          45.000 Pervious length"
"          4.000 Pervious slope"
"          1.311 Impervious Area"
"          45.000 Impervious length"
"          4.000 Impervious slope"
"          0.250 Pervious Manning 'n'"
"          81.000 Pervious SCS Curve No."
"          0.503 Pervious Runoff coefficient"
"          0.100 Pervious Ia/S coefficient"
"          5.958 Pervious Initial abstraction"
"          0.015 Impervious Manning 'n'"
"          98.000 Impervious SCS Curve No."
"          0.919 Impervious Runoff coefficient"
"          0.100 Impervious Ia/S coefficient"
"          0.518 Impervious Initial abstraction"
"          0.704 0.000 0.000 0.000 c.m/sec"
"          Catchment 101 Pervious Impervious Total Area "

```

|      |                             |         |         |         |           |
|------|-----------------------------|---------|---------|---------|-----------|
| "    | Surface Area                | 0.911   | 1.311   | 2.222   | hectare"  |
| "    | Time of concentration       | 11.869  | 1.703   | 4.504   | minutes"  |
| "    | Time to Centroid            | 107.108 | 86.511  | 92.186  | minutes"  |
| "    | Rainfall depth              | 77.647  | 77.647  | 77.647  | mm"       |
| "    | Rainfall volume             | 707.38  | 1017.94 | 1725.33 | c. m"     |
| "    | Rainfall losses             | 38.599  | 6.288   | 19.535  | mm"       |
| "    | Runoff depth                | 39.049  | 71.359  | 58.112  | mm"       |
| "    | Runoff volume               | 355.74  | 935.51  | 1291.25 | c. m"     |
| "    | Runoff coefficient          | 0.503   | 0.919   | 0.748   | "         |
| "    | Maximum flow                | 0.173   | 0.658   | 0.704   | c. m/sec" |
| " 40 | HYDROGRAPH Add Runoff "     |         |         |         |           |
| "    | 4 Add Runoff "              |         |         |         |           |
| "    |                             | 0.704   | 0.704   | 0.000   | 0.000"    |
| " 40 | HYDROGRAPH Copy to Outflow" |         |         |         |           |
| "    | 8 Copy to Outflow"          |         |         |         |           |
| "    |                             | 0.704   | 0.704   | 0.704   | 0.000"    |

```

"          MIDUSS Output ----->"
"          MIDUSS version                Version 2.25 rev. 473"
"          MIDUSS created                Sunday, February 7, 2010"
"          10 Units used:                ie METRIC"
"          Job folder:                   Q:\49791\101\SWM"
"          Output filename:              100 Year Pre.out"
"          Licensee name:                 A"
"          Company                       "
"          Date & Time last used:        9/14/2023 at 9:20:23 AM"
" 31          TIME PARAMETERS"
"          5.000 Time Step"
"          180.000 Max. Storm length"
"          1500.000 Max. Hydrograph"
" 32          STORM Chicago storm"
"          1 Chicago storm"
"          4688.000 Coefficient A"
"          17.000 Constant B"
"          0.962 Exponent C"
"          0.400 Fraction R"
"          180.000 Duration"
"          1.000 Time step multiplier"
"          Maximum intensity             239.650 mm/hr"
"          Total depth                   87.263 mm"
"          6 100hyd Hydrograph extension used in this file"
" 33          CATCHMENT 101"
"          1 Triangular SCS"
"          1 Equal length"
"          1 SCS method"
"          101 Entire Site"
"          59.000 % Impervious"
"          2.222 Total Area"
"          45.000 Flow length"
"          4.000 Overland Slope"
"          0.911 Pervious Area"
"          45.000 Pervious length"
"          4.000 Pervious slope"
"          1.311 Impervious Area"
"          45.000 Impervious length"
"          4.000 Impervious slope"
"          0.250 Pervious Manning 'n'"
"          81.000 Pervious SCS Curve No."
"          0.536 Pervious Runoff coefficient"
"          0.100 Pervious Ia/S coefficient"
"          5.958 Pervious Initial abstraction"
"          0.015 Impervious Manning 'n'"
"          98.000 Impervious SCS Curve No."
"          0.926 Impervious Runoff coefficient"
"          0.100 Impervious Ia/S coefficient"
"          0.518 Impervious Initial abstraction"
"          0.805 0.000 0.000 0.000 c.m/sec"
"          Catchment 101 Pervious Impervious Total Area "

```

|      |                             |         |         |         |           |
|------|-----------------------------|---------|---------|---------|-----------|
| "    | Surface Area                | 0.911   | 1.311   | 2.222   | hectare"  |
| "    | Time of concentration       | 11.039  | 1.631   | 4.331   | minutes"  |
| "    | Time to Centroid            | 105.344 | 86.109  | 91.630  | minutes"  |
| "    | Rainfall depth              | 87.263  | 87.263  | 87.263  | mm"       |
| "    | Rainfall volume             | 794.99  | 1144.01 | 1938.99 | c. m"     |
| "    | Rainfall losses             | 40.465  | 6.485   | 20.417  | mm"       |
| "    | Runoff depth                | 46.799  | 80.778  | 66.847  | mm"       |
| "    | Runoff volume               | 426.34  | 1058.99 | 1485.33 | c. m"     |
| "    | Runoff coefficient          | 0.536   | 0.926   | 0.766   | "         |
| "    | Maximum flow                | 0.219   | 0.741   | 0.805   | c. m/sec" |
| " 40 | HYDROGRAPH Add Runoff "     |         |         |         |           |
| "    | 4 Add Runoff "              |         |         |         |           |
| "    | 0.805 0.805 0.000 0.000"    |         |         |         |           |
| " 40 | HYDROGRAPH Copy to Outflow" |         |         |         |           |
| "    | 8 Copy to Outflow"          |         |         |         |           |
| "    | 0.805 0.805 0.805 0.000"    |         |         |         |           |

## Post-Development

```

1 " MIDUSS Output ----->"
2 " MIDUSS version Version 2.25 rev. 473"
3 " MIDUSS created Sunday, February 7, 2010"
4 " 10 Units used: ie METRIC"
5 " Job folder: Q:\49791\101\SWM"
6 " Output filename: 2 Year Post.out"
7 " Licensee name: A"
8 " Company "
9 " Date & Time last used: 9/22/2023 at 1:17:13 PM"
10 " 31 TIME PARAMETERS"
11 " 5.000 Time Step"
12 " 180.000 Max. Storm length"
13 " 1500.000 Max. Hydrograph"
14 " 32 STORM Chicago storm"
15 " 1 Chicago storm"
16 " 743.000 Coefficient A"
17 " 6.000 Constant B"
18 " 0.799 Exponent C"
19 " 0.400 Fraction R"
20 " 180.000 Duration"
21 " 1.000 Time step multiplier"
22 " Maximum intensity 109.401 mm/hr"
23 " Total depth 34.276 mm"
24 " 6 002hyd Hydrograph extension used in this file"
25 " 33 CATCHMENT 201"
26 " 1 Triangular SCS"
27 " 1 Equal length"
28 " 1 SCS method"
29 " 201 Uncontrolled Area"
30 " 4.000 % Impervious"
31 " 0.188 Total Area"
32 " 20.000 Flow length"
33 " 7.500 Overland Slope"
34 " 0.180 Pervious Area"
35 " 20.000 Pervious length"
36 " 7.500 Pervious slope"
37 " 0.008 Impervious Area"
38 " 20.000 Impervious length"
39 " 7.500 Impervious slope"
40 " 0.250 Pervious Manning 'n'"
41 " 81.000 Pervious SCS Curve No."
42 " 0.265 Pervious Runoff coefficient"
43 " 0.100 Pervious Ia/S coefficient"
44 " 5.958 Pervious Initial abstraction"
45 " 0.015 Impervious Manning 'n'"
46 " 98.000 Impervious SCS Curve No."
47 " 0.832 Impervious Runoff coefficient"
48 " 0.100 Impervious Ia/S coefficient"
49 " 0.518 Impervious Initial abstraction"
50 " 0.008 0.000 0.000 0.000 c.m/sec"
51 " Catchment 201 Pervious Impervious Total Area "
52 " Surface Area 0.180 0.008 0.188 hectare"
53 " Time of concentration 10.907 1.165 9.780 minutes"
54 " Time to Centroid 114.363 89.618 111.501 minutes"
55 " Rainfall depth 34.276 34.276 34.276 mm"
56 " Rainfall volume 61.86 2.58 64.44 c.m"
57 " Rainfall losses 25.186 5.742 24.409 mm"
58 " Runoff depth 9.090 28.534 9.868 mm"
59 " Runoff volume 16.41 2.15 18.55 c.m"
60 " Runoff coefficient 0.265 0.832 0.288 "
61 " Maximum flow 0.007 0.002 0.008 c.m/sec"
62 " 40 HYDROGRAPH Add Runoff "
63 " 4 Add Runoff "
64 " 0.008 0.008 0.000 0.000"
65 " 40 HYDROGRAPH Copy to Outflow"
66 " 8 Copy to Outflow"
67 " 0.008 0.008 0.008 0.000"
68 " 40 HYDROGRAPH Combine 1"
69 " 6 Combine "
70 " 1 Node #"
71 " Site"
    
```

```

72 " Maximum flow 0.008 c.m/sec"
73 " Hydrograph volume 18.552 c.m"
74 " 0.008 0.008 0.008 0.008"
75 " 40 HYDROGRAPH Start - New Tributary"
76 " 2 Start - New Tributary"
77 " 0.008 0.000 0.008 0.008"
78 " 33 CATCHMENT 202"
79 " 1 Triangular SCS"
80 " 1 Equal length"
81 " 1 SCS method"
82 " 202 Proposed Roof Area"
83 " 100.000 % Impervious"
84 " 0.298 Total Area"
85 " 10.000 Flow length"
86 " 1.500 Overland Slope"
87 " 0.000 Pervious Area"
88 " 10.000 Pervious length"
89 " 1.500 Pervious slope"
90 " 0.298 Impervious Area"
91 " 10.000 Impervious length"
92 " 1.500 Impervious slope"
93 " 0.250 Pervious Manning 'n'"
94 " 81.000 Pervious SCS Curve No."
95 " 0.000 Pervious Runoff coefficient"
96 " 0.100 Pervious Ia/S coefficient"
97 " 5.958 Pervious Initial abstraction"
98 " 0.015 Impervious Manning 'n'"
99 " 98.000 Impervious SCS Curve No."
100 " 0.835 Impervious Runoff coefficient"
101 " 0.100 Impervious Ia/S coefficient"
102 " 0.518 Impervious Initial abstraction"
103 " 0.070 0.000 0.008 0.008 c.m/sec"
104 " Catchment 202 Pervious Impervious Total Area "
105 " Surface Area 0.000 0.298 0.298 hectare"
106 " Time of concentration 11.662 1.246 1.246 minutes"
107 " Time to Centroid 115.322 89.766 89.766 minutes"
108 " Rainfall depth 34.276 34.276 34.276 mm"
109 " Rainfall volume 0.00 102.14 102.14 c.m"
110 " Rainfall losses 25.167 5.642 5.642 mm"
111 " Runoff depth 9.109 28.635 28.635 mm"
112 " Runoff volume 0.00 85.33 85.33 c.m"
113 " Runoff coefficient 0.000 0.835 0.835 "
114 " Maximum flow 0.000 0.070 0.070 c.m/sec"
115 " 40 HYDROGRAPH Add Runoff "
116 " 4 Add Runoff "
117 " 0.070 0.008 0.008"
118 " 54 POND DESIGN"
119 " 0.070 Current peak flow c.m/sec"
120 " 0.086 Target outflow c.m/sec"
121 " 85.3 Hydrograph volume c.m"
122 " 11. Number of stages"
123 " 0.000 Minimum water level metre"
124 " 0.150 Maximum water level metre"
125 " 0.000 Starting water level metre"
126 " 0 Keep Design Data: 1 = True; 0 = False"
127 " Level Discharge Volume"
128 " 0.000 0.000 0.000"
129 " 0.01500 0.00247 0.2240"
130 " 0.03000 0.00495 1.792"
131 " 0.04500 0.00742 6.048"
132 " 0.06000 0.00990 14.336"
133 " 0.07500 0.01237 28.000"
134 " 0.09000 0.01485 48.384"
135 " 0.1050 0.01733 76.832"
136 " 0.1200 0.01980 110.408"
137 " 0.1350 0.02228 144.008"
138 " 0.1500 0.02475 177.608"
139 " 1. ROOFTOP"
140 " Roof area Store area Area/drain Drain flow Roof slope"
141 " hectare hectare sq.metre L/min/25mm g H:1V"
142 " 0.298 0.224 200.000 22.500 66.667"
    
```

143 " Using 11 roofdrains on roofstorage area of 2240. square metre"  
 144 " Peak outflow 0.014 c.m/sec"  
 145 " Maximum level 0.083 metre"  
 146 " Maximum storage 38.452 c.m"  
 147 " Centroidal lag 2.000 hours"  
 148 " 0.070 0.070 0.014 0.008 c.m/sec"  
 149 " 40 HYDROGRAPH Next link "  
 150 " 5 Next link "  
 151 " 0.070 0.014 0.014 0.008"  
 152 " 33 CATCHMENT 203"  
 153 " 1 Triangular SCS"  
 154 " 1 Equal length"  
 155 " 1 SCS method"  
 156 " 203 Controlled Area"  
 157 " 82.000 % Impervious"  
 158 " 1.736 Total Area"  
 159 " 25.000 Flow length"  
 160 " 3.000 Overland Slope"  
 161 " 0.312 Pervious Area"  
 162 " 25.000 Pervious length"  
 163 " 3.000 Pervious slope"  
 164 " 1.424 Impervious Area"  
 165 " 25.000 Impervious length"  
 166 " 3.000 Impervious slope"  
 167 " 0.250 Pervious Manning 'n'"  
 168 " 81.000 Pervious SCS Curve No."  
 169 " 0.265 Pervious Runoff coefficient"  
 170 " 0.100 Pervious Ia/S coefficient"  
 171 " 5.958 Pervious Initial abstraction"  
 172 " 0.015 Impervious Manning 'n'"  
 173 " 98.000 Impervious SCS Curve No."  
 174 " 0.842 Impervious Runoff coefficient"  
 175 " 0.100 Impervious Ia/S coefficient"  
 176 " 0.518 Impervious Initial abstraction"  
 177 " 0.322 0.014 0.014 0.008 c.m/sec"  
 178 " Catchment 203 Pervious Impervious Total Area "  
 179 " Surface Area 0.312 1.424 1.736 hectare"  
 180 " Time of concentration 16.415 1.754 2.703 minutes"  
 181 " Time to Centroid 121.573 90.465 92.479 minutes"  
 182 " Rainfall depth 34.276 34.276 34.276 mm"  
 183 " Rainfall volume 107.11 487.93 595.04 c.m"  
 184 " Rainfall losses 25.177 5.431 8.985 mm"  
 185 " Runoff depth 9.100 28.845 25.291 mm"  
 186 " Runoff volume 28.44 410.62 439.05 c.m"  
 187 " Runoff coefficient 0.265 0.842 0.738 "  
 188 " Maximum flow 0.010 0.320 0.322 c.m/sec"  
 189 " 40 HYDROGRAPH Add Runoff "  
 190 " 4 Add Runoff "  
 191 " 0.322 0.332 0.014 0.008"  
 192 " 54 POND DESIGN"  
 193 " 0.332 Current peak flow c.m/sec"  
 194 " 0.086 Target outflow c.m/sec"  
 195 " 524.4 Hydrograph volume c.m"  
 196 " 8. Number of stages"  
 197 " 322.600 Minimum water level metre"  
 198 " 325.650 Maximum water level metre"  
 199 " 322.600 Starting water level metre"  
 200 " 0 Keep Design Data: 1 = True; 0 = False"  
 201 " Level Discharge Volume"  
 202 " 322.600 0.000 0.000"  
 203 " 323.500 0.4125 75.000"  
 204 " 324.400 0.7809 150.000"  
 205 " 324.450 0.7960 150.000"  
 206 " 325.350 3.388 150.000"  
 207 " 325.450 3.814 155.000"  
 208 " 325.550 4.261 165.000"  
 209 " 325.650 4.727 175.000"  
 210 " 1. WEIRS"  
 211 " Crest Weir Crest Left Right"  
 212 " elevation coefficient breadth sideslope sideslope"  
 213 " 324.450 0.900 1.800 0.000 0.000"

214 " 2. ORIFICES"  
 215 " Orifice Orifice Orifice Number of"  
 216 " invert coefficient diameter orifices"  
 217 " 322.600 0.630 0.5000 1.000"  
 218 " 323.500 0.630 0.2500 1.000"  
 219 " Peak outflow 0.270 c.m/sec"  
 220 " Maximum level 323.197 metre"  
 221 " Maximum storage 49.785 c.m"  
 222 " Centroidal lag 1.666 hours"  
 223 " 0.322 0.332 0.270 0.008 c.m/sec"  
 224 " 40 HYDROGRAPH Combine 1"  
 225 " 6 Combine "  
 226 " 1 Node #"  
 227 " Site"  
 228 " Maximum flow 0.277 c.m/sec"  
 229 " Hydrograph volume 542.924 c.m"  
 230 " 0.322 0.332 0.270 0.277"

```

1 " MIDUSS Output ----->"
2 " MIDUSS version Version 2.25 rev. 473"
3 " MIDUSS created Sunday, February 7, 2010"
4 " 10 Units used: ie METRIC"
5 " Job folder: Q:\49791\101\SWM"
6 " Output filename: 5 Year Post.out"
7 " Licensee name: A"
8 " Company "
9 " Date & Time last used: 9/22/2023 at 1:16:26 PM"
10 " 31 TIME PARAMETERS"
11 " 5.000 Time Step"
12 " 180.000 Max. Storm length"
13 " 1500.000 Max. Hydrograph"
14 " 32 STORM Chicago storm"
15 " 1 Chicago storm"
16 " 1593.000 Coefficient A"
17 " 11.000 Constant B"
18 " 0.879 Exponent C"
19 " 0.400 Fraction R"
20 " 180.000 Duration"
21 " 1.000 Time step multiplier"
22 " Maximum intensity 139.288 mm/hr"
23 " Total depth 47.265 mm"
24 " 6 005hyd Hydrograph extension used in this file"
25 " 33 CATCHMENT 201"
26 " 1 Triangular SCS"
27 " 1 Equal length"
28 " 1 SCS method"
29 " 201 Uncontrolled Area"
30 " 4.000 % Impervious"
31 " 0.188 Total Area"
32 " 20.000 Flow length"
33 " 7.500 Overland Slope"
34 " 0.180 Pervious Area"
35 " 20.000 Pervious length"
36 " 7.500 Pervious slope"
37 " 0.008 Impervious Area"
38 " 20.000 Impervious length"
39 " 7.500 Impervious slope"
40 " 0.250 Pervious Manning 'n'"
41 " 81.000 Pervious SCS Curve No."
42 " 0.356 Pervious Runoff coefficient"
43 " 0.100 Pervious Ia/S coefficient"
44 " 5.958 Pervious Initial abstraction"
45 " 0.015 Impervious Manning 'n'"
46 " 98.000 Impervious SCS Curve No."
47 " 0.864 Impervious Runoff coefficient"
48 " 0.100 Impervious Ia/S coefficient"
49 " 0.518 Impervious Initial abstraction"
50 " 0.017 0.000 0.000 0.000 c.m/sec"
51 " Catchment 201 Pervious Impervious Total Area "
52 " Surface Area 0.180 0.008 0.188 hectare"
53 " Time of concentration 8.512 1.044 7.827 minutes"
54 " Time to Centroid 106.791 87.449 105.017 minutes"
55 " Rainfall depth 47.265 47.265 47.265 mm"
56 " Rainfall volume 85.30 3.55 88.86 c.m"
57 " Rainfall losses 30.425 6.451 29.466 mm"
58 " Runoff depth 16.840 40.813 17.799 mm"
59 " Runoff volume 30.39 3.07 33.46 c.m"
60 " Runoff coefficient 0.356 0.864 0.377 "
61 " Maximum flow 0.016 0.002 0.017 c.m/sec"
62 " 40 HYDROGRAPH Add Runoff "
63 " 4 Add Runoff "
64 " 0.017 0.017 0.000 0.000"
65 " 40 HYDROGRAPH Copy to Outflow"
66 " 8 Copy to Outflow"
67 " 0.017 0.017 0.017 0.000"
68 " 40 HYDROGRAPH Combine 1"
69 " 6 Combine "
70 " 1 Node #"
71 " Site"
    
```

```

72 " Maximum flow 0.017 c.m/sec"
73 " Hydrograph volume 33.462 c.m"
74 " 0.017 0.017 0.017 0.017"
75 " 40 HYDROGRAPH Start - New Tributary"
76 " 2 Start - New Tributary"
77 " 0.017 0.000 0.017 0.017"
78 " 33 CATCHMENT 202"
79 " 1 Triangular SCS"
80 " 1 Equal length"
81 " 1 SCS method"
82 " 202 Proposed Roof Area"
83 " 100.000 % Impervious"
84 " 0.298 Total Area"
85 " 10.000 Flow length"
86 " 1.500 Overland Slope"
87 " 0.000 Pervious Area"
88 " 10.000 Pervious length"
89 " 1.500 Pervious slope"
90 " 0.298 Impervious Area"
91 " 10.000 Impervious length"
92 " 1.500 Impervious slope"
93 " 0.250 Pervious Manning 'n'"
94 " 81.000 Pervious SCS Curve No."
95 " 0.000 Pervious Runoff coefficient"
96 " 0.100 Pervious Ia/S coefficient"
97 " 5.958 Pervious Initial abstraction"
98 " 0.015 Impervious Manning 'n'"
99 " 98.000 Impervious SCS Curve No."
100 " 0.867 Impervious Runoff coefficient"
101 " 0.100 Impervious Ia/S coefficient"
102 " 0.518 Impervious Initial abstraction"
103 " 0.095 0.000 0.017 0.017 c.m/sec"
104 " Catchment 202 Pervious Impervious Total Area "
105 " Surface Area 0.000 0.298 0.298 hectare"
106 " Time of concentration 9.101 1.117 1.117 minutes"
107 " Time to Centroid 107.552 87.559 87.559 minutes"
108 " Rainfall depth 47.265 47.265 47.265 mm"
109 " Rainfall volume 0.00 140.85 140.85 c.m"
110 " Rainfall losses 30.426 6.267 6.267 mm"
111 " Runoff depth 16.839 40.997 40.997 mm"
112 " Runoff volume 0.00 122.17 122.17 c.m"
113 " Runoff coefficient 0.000 0.867 0.867 "
114 " Maximum flow 0.000 0.095 0.095 c.m/sec"
115 " 40 HYDROGRAPH Add Runoff "
116 " 4 Add Runoff "
117 " 0.095 0.017 0.017"
118 " 54 POND DESIGN"
119 " 0.095 Current peak flow c.m/sec"
120 " 0.086 Target outflow c.m/sec"
121 " 122.2 Hydrograph volume c.m"
122 " 11. Number of stages"
123 " 0.000 Minimum water level metre"
124 " 0.150 Maximum water level metre"
125 " 0.000 Starting water level metre"
126 " 0 Keep Design Data: 1 = True; 0 = False"
127 " Level Discharge Volume"
128 " 0.000 0.000 0.000"
129 " 0.01500 0.00247 0.2240"
130 " 0.03000 0.00495 1.792"
131 " 0.04500 0.00742 6.048"
132 " 0.06000 0.00990 14.336"
133 " 0.07500 0.01237 28.000"
134 " 0.09000 0.01485 48.384"
135 " 0.1050 0.01733 76.832"
136 " 0.1200 0.01980 110.408"
137 " 0.1350 0.02228 144.008"
138 " 0.1500 0.02475 177.608"
139 " 1. ROOFTOP"
140 " Roof area Store area Area/drain Drain flow Roof slope"
141 " hectare hectare sq.metre L/min/25mm g H:1V"
142 " 0.298 0.224 200.000 22.500 66.667"
    
```

143 " Using 11 roofdrains on roofstorage area of 2240. square metre"  
 144 " Peak outflow 0.016 c.m/sec"  
 145 " Maximum level 0.098 metre"  
 146 " Maximum storage 63.088 c.m"  
 147 " Centroidal lag 2.181 hours"  
 148 " 0.095 0.095 0.016 0.017 c.m/sec"  
 149 " 40 HYDROGRAPH Next link "  
 150 " 5 Next link "  
 151 " 0.095 0.016 0.016 0.017"  
 152 " 33 CATCHMENT 203"  
 153 " 1 Triangular SCS"  
 154 " 1 Equal length"  
 155 " 1 SCS method"  
 156 " 203 Controlled Area"  
 157 " 82.000 % Impervious"  
 158 " 1.736 Total Area"  
 159 " 25.000 Flow length"  
 160 " 3.000 Overland Slope"  
 161 " 0.312 Pervious Area"  
 162 " 25.000 Pervious length"  
 163 " 3.000 Pervious slope"  
 164 " 1.424 Impervious Area"  
 165 " 25.000 Impervious length"  
 166 " 3.000 Impervious slope"  
 167 " 0.250 Pervious Manning 'n'"  
 168 " 81.000 Pervious SCS Curve No."  
 169 " 0.357 Pervious Runoff coefficient"  
 170 " 0.100 Pervious Ia/S coefficient"  
 171 " 5.958 Pervious Initial abstraction"  
 172 " 0.015 Impervious Manning 'n'"  
 173 " 98.000 Impervious SCS Curve No."  
 174 " 0.878 Impervious Runoff coefficient"  
 175 " 0.100 Impervious Ia/S coefficient"  
 176 " 0.518 Impervious Initial abstraction"  
 177 " 0.447 0.016 0.016 0.017 c.m/sec"  
 178 " Catchment 203 Pervious Impervious Total Area "  
 179 " Surface Area 0.312 1.424 1.736 hectare"  
 180 " Time of concentration 12.810 1.572 2.492 minutes"  
 181 " Time to Centroid 112.343 88.134 90.117 minutes"  
 182 " Rainfall depth 47.265 47.265 47.265 mm"  
 183 " Rainfall volume 147.69 672.82 820.52 c.m"  
 184 " Rainfall losses 30.401 5.772 10.205 mm"  
 185 " Runoff depth 16.864 41.493 37.060 mm"  
 186 " Runoff volume 52.70 590.66 643.35 c.m"  
 187 " Runoff coefficient 0.357 0.878 0.784 "  
 188 " Maximum flow 0.023 0.442 0.447 c.m/sec"  
 189 " 40 HYDROGRAPH Add Runoff "  
 190 " 4 Add Runoff "  
 191 " 0.447 0.459 0.016 0.017"  
 192 " 54 POND DESIGN"  
 193 " 0.459 Current peak flow c.m/sec"  
 194 " 0.086 Target outflow c.m/sec"  
 195 " 765.6 Hydrograph volume c.m"  
 196 " 8. Number of stages"  
 197 " 322.600 Minimum water level metre"  
 198 " 325.650 Maximum water level metre"  
 199 " 322.600 Starting water level metre"  
 200 " 0 Keep Design Data: 1 = True; 0 = False"  
 201 " Level Discharge Volume"  
 202 " 322.600 0.000 0.000"  
 203 " 323.500 0.4125 75.000"  
 204 " 324.400 0.7809 150.000"  
 205 " 324.450 0.7960 150.000"  
 206 " 325.350 3.388 150.000"  
 207 " 325.450 3.814 155.000"  
 208 " 325.550 4.261 165.000"  
 209 " 325.650 4.727 175.000"  
 210 " 1. WEIRS"  
 211 " Crest Weir Crest Left Right"  
 212 " elevation coefficient breadth sideslope sideslope"  
 213 " 324.450 0.900 1.800 0.000 0.000"

214 " 2. ORIFICES"  
 215 " Orifice Orifice Orifice Number of"  
 216 " invert coefficient diameter orifices"  
 217 " 322.600 0.630 0.5000 1.000"  
 218 " 323.500 0.630 0.2500 1.000"  
 219 " Peak outflow 0.382 c.m/sec"  
 220 " Maximum level 323.443 metre"  
 221 " Maximum storage 70.239 c.m"  
 222 " Centroidal lag 1.661 hours"  
 223 " 0.447 0.459 0.382 0.017 c.m/sec"  
 224 " 40 HYDROGRAPH Combine 1"  
 225 " 6 Combine "  
 226 " 1 Node #"  
 227 " Site"  
 228 " Maximum flow 0.398 c.m/sec"  
 229 " Hydrograph volume 799.066 c.m"  
 230 " 0.447 0.459 0.382 0.398"

```

1 " MIDUSS Output ----->"
2 " MIDUSS version Version 2.25 rev. 473"
3 " MIDUSS created Sunday, February 7, 2010"
4 " 10 Units used: ie METRIC"
5 " Job folder: Q:\49791\101\SWM"
6 " Output filename: 10 Year Post.out"
7 " Licensee name: A"
8 " Company "
9 " Date & Time last used: 9/22/2023 at 1:15:19 PM"
10 " 31 TIME PARAMETERS"
11 " 5.000 Time Step"
12 " 180.000 Max. Storm length"
13 " 1500.000 Max. Hydrograph"
14 " 32 STORM Chicago storm"
15 " 1 Chicago storm"
16 " 2221.000 Coefficient A"
17 " 12.000 Constant B"
18 " 0.908 Exponent C"
19 " 0.400 Fraction R"
20 " 180.000 Duration"
21 " 1.000 Time step multiplier"
22 " Maximum intensity 169.551 mm/hr"
23 " Total depth 56.290 mm"
24 " 6 010hyd Hydrograph extension used in this file"
25 " 33 CATCHMENT 201"
26 " 1 Triangular SCS"
27 " 1 Equal length"
28 " 1 SCS method"
29 " 201 Uncontrolled Area"
30 " 4.000 % Impervious"
31 " 0.188 Total Area"
32 " 20.000 Flow length"
33 " 7.500 Overland Slope"
34 " 0.180 Pervious Area"
35 " 20.000 Pervious length"
36 " 7.500 Pervious slope"
37 " 0.008 Impervious Area"
38 " 20.000 Impervious length"
39 " 7.500 Impervious slope"
40 " 0.250 Pervious Manning 'n'"
41 " 81.000 Pervious SCS Curve No."
42 " 0.407 Pervious Runoff coefficient"
43 " 0.100 Pervious Ia/S coefficient"
44 " 5.958 Pervious Initial abstraction"
45 " 0.015 Impervious Manning 'n'"
46 " 98.000 Impervious SCS Curve No."
47 " 0.874 Impervious Runoff coefficient"
48 " 0.100 Impervious Ia/S coefficient"
49 " 0.518 Impervious Initial abstraction"
50 " 0.026 0.000 0.000 0.000 c.m/sec"
51 " Catchment 201 Pervious Impervious Total Area "
52 " Surface Area 0.180 0.008 0.188 hectare"
53 " Time of concentration 7.356 0.961 6.831 minutes"
54 " Time to Centroid 103.388 86.389 101.993 minutes"
55 " Rainfall depth 56.290 56.290 56.290 mm"
56 " Rainfall volume 101.59 4.23 105.83 c.m"
57 " Rainfall losses 33.368 7.104 32.318 mm"
58 " Runoff depth 22.922 49.187 23.972 mm"
59 " Runoff volume 41.37 3.70 45.07 c.m"
60 " Runoff coefficient 0.407 0.874 0.426 "
61 " Maximum flow 0.025 0.003 0.026 c.m/sec"
62 " 40 HYDROGRAPH Add Runoff "
63 " 4 Add Runoff "
64 " 0.026 0.026 0.000 0.000"
65 " 40 HYDROGRAPH Copy to Outflow"
66 " 8 Copy to Outflow"
67 " 0.026 0.026 0.026 0.000"
68 " 40 HYDROGRAPH Combine 1"
69 " 6 Combine "
70 " 1 Node #"
71 " Site"
    
```

```

72 " Maximum flow 0.026 c.m/sec"
73 " Hydrograph volume 45.068 c.m"
74 " 0.026 0.026 0.026 0.026"
75 " 40 HYDROGRAPH Start - New Tributary"
76 " 2 Start - New Tributary"
77 " 0.026 0.000 0.026 0.026"
78 " 33 CATCHMENT 202"
79 " 1 Triangular SCS"
80 " 1 Equal length"
81 " 1 SCS method"
82 " 202 Proposed Roof Area"
83 " 100.000 % Impervious"
84 " 0.298 Total Area"
85 " 10.000 Flow length"
86 " 1.500 Overland Slope"
87 " 0.000 Pervious Area"
88 " 10.000 Pervious length"
89 " 1.500 Pervious slope"
90 " 0.298 Impervious Area"
91 " 10.000 Impervious length"
92 " 1.500 Impervious slope"
93 " 0.250 Pervious Manning 'n'"
94 " 81.000 Pervious SCS Curve No."
95 " 0.000 Pervious Runoff coefficient"
96 " 0.100 Pervious Ia/S coefficient"
97 " 5.958 Pervious Initial abstraction"
98 " 0.015 Impervious Manning 'n'"
99 " 98.000 Impervious SCS Curve No."
100 " 0.874 Impervious Runoff coefficient"
101 " 0.100 Impervious Ia/S coefficient"
102 " 0.518 Impervious Initial abstraction"
103 " 0.118 0.000 0.026 0.026 c.m/sec"
104 " Catchment 202 Pervious Impervious Total Area "
105 " Surface Area 0.000 0.298 0.298 hectare"
106 " Time of concentration 7.865 1.027 1.027 minutes"
107 " Time to Centroid 104.021 86.487 86.487 minutes"
108 " Rainfall depth 56.290 56.290 56.290 mm"
109 " Rainfall volume 0.00 167.74 167.74 c.m"
110 " Rainfall losses 33.320 6.851 6.851 mm"
111 " Runoff depth 22.970 49.440 49.440 mm"
112 " Runoff volume 0.00 147.33 147.33 c.m"
113 " Runoff coefficient 0.000 0.878 0.878 "
114 " Maximum flow 0.000 0.118 0.118 c.m/sec"
115 " 40 HYDROGRAPH Add Runoff "
116 " 4 Add Runoff "
117 " 0.118 0.026 0.026"
118 " 54 POND DESIGN"
119 " 0.118 Current peak flow c.m/sec"
120 " 0.086 Target outflow c.m/sec"
121 " 147.3 Hydrograph volume c.m"
122 " 11. Number of stages"
123 " 0.000 Minimum water level metre"
124 " 0.150 Maximum water level metre"
125 " 0.000 Starting water level metre"
126 " 0 Keep Design Data: 1 = True; 0 = False"
127 " Level Discharge Volume"
128 " 0.000 0.000 0.000"
129 " 0.01500 0.00247 0.2240"
130 " 0.03000 0.00495 1.792"
131 " 0.04500 0.00742 6.048"
132 " 0.06000 0.00990 14.336"
133 " 0.07500 0.01237 28.000"
134 " 0.09000 0.01485 48.384"
135 " 0.1050 0.01733 76.832"
136 " 0.1200 0.01980 110.408"
137 " 0.1350 0.02228 144.008"
138 " 0.1500 0.02475 177.608"
139 " 1. ROOFTOP"
140 " Roof area Store area Area/drain Drain flow Roof slope"
141 " hectare hectare sq.metre L/min/25mm g H:1V"
142 " 0.298 0.224 200.000 22.500 66.667"
    
```

143 " Using 11 roofdrains on roofstorage area of 2240. square metre"  
 144 " Peak outflow 0.018 c.m/sec"  
 145 " Maximum level 0.107 metre"  
 146 " Maximum storage 81.572 c.m"  
 147 " Centroidal lag 2.297 hours"  
 148 " 0.118 0.018 0.026 c.m/sec"  
 149 " 40 HYDROGRAPH Next link "  
 150 " 5 Next link "  
 151 " 0.118 0.018 0.018 0.026"  
 152 " 33 CATCHMENT 203"  
 153 " 1 Triangular SCS"  
 154 " 1 Equal length"  
 155 " 1 SCS method"  
 156 " 203 Controlled Area"  
 157 " 82.000 % Impervious"  
 158 " 1.736 Total Area"  
 159 " 25.000 Flow length"  
 160 " 3.000 Overland Slope"  
 161 " 0.312 Pervious Area"  
 162 " 25.000 Pervious length"  
 163 " 3.000 Pervious slope"  
 164 " 1.424 Impervious Area"  
 165 " 25.000 Impervious length"  
 166 " 3.000 Impervious slope"  
 167 " 0.250 Pervious Manning 'n'"  
 168 " 81.000 Pervious SCS Curve No."  
 169 " 0.408 Pervious Runoff coefficient"  
 170 " 0.100 Pervious Ia/S coefficient"  
 171 " 5.958 Pervious Initial abstraction"  
 172 " 0.015 Impervious Manning 'n'"  
 173 " 98.000 Impervious SCS Curve No."  
 174 " 0.892 Impervious Runoff coefficient"  
 175 " 0.100 Impervious Ia/S coefficient"  
 176 " 0.518 Impervious Initial abstraction"  
 177 " 0.561 0.018 0.018 0.026 c.m/sec"  
 178 " Catchment 203 Pervious Impervious Total Area "  
 179 " Surface Area 0.312 1.424 1.736 hectare"  
 180 " Time of concentration 11.071 1.446 2.324 minutes"  
 181 " Time to Centroid 108.121 86.999 88.926 minutes"  
 182 " Rainfall depth 56.290 56.290 56.290 mm"  
 183 " Rainfall volume 175.90 801.30 977.20 c.m"  
 184 " Rainfall losses 33.317 6.058 10.965 mm"  
 185 " Runoff depth 22.973 50.232 45.325 mm"  
 186 " Runoff volume 71.79 715.06 786.85 c.m"  
 187 " Runoff coefficient 0.408 0.892 0.805 "  
 188 " Maximum flow 0.035 0.552 0.561 c.m/sec"  
 189 " 40 HYDROGRAPH Add Runoff "  
 190 " 4 Add Runoff "  
 191 " 0.561 0.574 0.018 0.026"  
 192 " 54 POND DESIGN"  
 193 " 0.574 Current peak flow c.m/sec"  
 194 " 0.086 Target outflow c.m/sec"  
 195 " 934.1 Hydrograph volume c.m"  
 196 " 8. Number of stages"  
 197 " 322.600 Minimum water level metre"  
 198 " 325.650 Maximum water level metre"  
 199 " 322.600 Starting water level metre"  
 200 " 0 Keep Design Data: 1 = True; 0 = False"  
 201 " Level Discharge Volume"  
 202 " 322.600 0.000 0.000"  
 203 " 323.500 0.4125 75.000"  
 204 " 324.400 0.7809 150.000"  
 205 " 324.450 0.7960 150.000"  
 206 " 325.350 3.388 150.000"  
 207 " 325.450 3.814 155.000"  
 208 " 325.550 4.261 165.000"  
 209 " 325.650 4.727 175.000"  
 210 " 1. WEIRS"  
 211 " Crest Weir Crest Left Right"  
 212 " elevation coefficient breadth sideslope sideslope"  
 213 " 324.450 0.900 1.800 0.000 0.000"

214 " 2. ORIFICES"  
 215 " Orifice Orifice Orifice Number of"  
 216 " invert coefficient diameter orifices"  
 217 " 322.600 0.630 0.5000 1.000"  
 218 " 323.500 0.630 0.2500 1.000"  
 219 " Peak outflow 0.472 c.m/sec"  
 220 " Maximum level 323.659 metre"  
 221 " Maximum storage 88.221 c.m"  
 222 " Centroidal lag 1.661 hours"  
 223 " 0.561 0.574 0.472 0.026 c.m/sec"  
 224 " 40 HYDROGRAPH Combine 1"  
 225 " 6 Combine "  
 226 " 1 Node #"  
 227 " Site"  
 228 " Maximum flow 0.499 c.m/sec"  
 229 " Hydrograph volume 979.523 c.m"  
 230 " 0.561 0.574 0.472 0.499"

```

1 " MIDUSS Output ----->"
2 " MIDUSS version Version 2.25 rev. 473"
3 " MIDUSS created Sunday, February 7, 2010"
4 " 10 Units used: ie METRIC"
5 " Job folder: Q:\49791\101\SWM"
6 " Output filename: 25 Year Post.out"
7 " Licensee name: A"
8 " Company "
9 " Date & Time last used: 9/22/2023 at 1:14:23 PM"
10 " 31 TIME PARAMETERS"
11 " 5.000 Time Step"
12 " 180.000 Max. Storm length"
13 " 1500.000 Max. Hydrograph"
14 " 32 STORM Chicago storm"
15 " 1 Chicago storm"
16 " 3158.000 Coefficient A"
17 " 15.000 Constant B"
18 " 0.936 Exponent C"
19 " 0.400 Fraction R"
20 " 180.000 Duration"
21 " 1.000 Time step multiplier"
22 " Maximum intensity 191.557 mm/hr"
23 " Total depth 68.266 mm"
24 " 6 025hyd Hydrograph extension used in this file"
25 " 33 CATCHMENT 201"
26 " 1 Triangular SCS"
27 " 1 Equal length"
28 " 1 SCS method"
29 " 201 Uncontrolled Area"
30 " 4.000 % Impervious"
31 " 0.188 Total Area"
32 " 20.000 Flow length"
33 " 7.500 Overland Slope"
34 " 0.180 Pervious Area"
35 " 20.000 Pervious length"
36 " 7.500 Pervious slope"
37 " 0.008 Impervious Area"
38 " 20.000 Impervious length"
39 " 7.500 Impervious slope"
40 " 0.250 Pervious Manning 'n'"
41 " 81.000 Pervious SCS Curve No."
42 " 0.462 Pervious Runoff coefficient"
43 " 0.100 Pervious Ia/S coefficient"
44 " 5.958 Pervious Initial abstraction"
45 " 0.015 Impervious Manning 'n'"
46 " 98.000 Impervious SCS Curve No."
47 " 0.885 Impervious Runoff coefficient"
48 " 0.100 Impervious Ia/S coefficient"
49 " 0.518 Impervious Initial abstraction"
50 " 0.036 0.000 0.000 0.000 c.m/sec"
51 " Catchment 201 Pervious Impervious Total Area "
52 " Surface Area 0.180 0.008 0.188 hectare"
53 " Time of concentration 6.578 0.911 6.159 minutes"
54 " Time to Centroid 101.306 85.871 100.166 minutes"
55 " Rainfall depth 68.266 68.266 68.266 mm"
56 " Rainfall volume 123.21 5.13 128.34 c.m"
57 " Rainfall losses 36.720 7.865 35.566 mm"
58 " Runoff depth 31.546 60.401 32.700 mm"
59 " Runoff volume 56.93 4.54 61.48 c.m"
60 " Runoff coefficient 0.462 0.885 0.479 "
61 " Maximum flow 0.034 0.003 0.036 c.m/sec"
62 " 40 HYDROGRAPH Add Runoff "
63 " 4 Add Runoff "
64 " 0.036 0.036 0.000 0.000"
65 " 40 HYDROGRAPH Copy to Outflow"
66 " 8 Copy to Outflow"
67 " 0.036 0.036 0.036 0.000"
68 " 40 HYDROGRAPH Combine 1"
69 " 6 Combine "
70 " 1 Node #"
71 " Site"
    
```

```

72 " Maximum flow 0.036 c.m/sec"
73 " Hydrograph volume 61.476 c.m"
74 " 0.036 0.036 0.036 0.036"
75 " 40 HYDROGRAPH Start - New Tributary"
76 " 2 Start - New Tributary"
77 " 0.036 0.000 0.036 0.036"
78 " 33 CATCHMENT 202"
79 " 1 Triangular SCS"
80 " 1 Equal length"
81 " 1 SCS method"
82 " 202 Proposed Roof Area"
83 " 100.000 % Impervious"
84 " 0.298 Total Area"
85 " 10.000 Flow length"
86 " 1.500 Overland Slope"
87 " 0.000 Pervious Area"
88 " 10.000 Pervious length"
89 " 1.500 Pervious slope"
90 " 0.298 Impervious Area"
91 " 10.000 Impervious length"
92 " 1.500 Impervious slope"
93 " 0.250 Pervious Manning 'n'"
94 " 81.000 Pervious SCS Curve No."
95 " 0.000 Pervious Runoff coefficient"
96 " 0.100 Pervious Ia/S coefficient"
97 " 5.958 Pervious Initial abstraction"
98 " 0.015 Impervious Manning 'n'"
99 " 98.000 Impervious SCS Curve No."
100 " 0.890 Impervious Runoff coefficient"
101 " 0.100 Impervious Ia/S coefficient"
102 " 0.518 Impervious Initial abstraction"
103 " 0.136 0.000 0.036 0.036 c.m/sec"
104 " Catchment 202 Pervious Impervious Total Area "
105 " Surface Area 0.000 0.298 0.298 hectare"
106 " Time of concentration 7.034 0.974 0.974 minutes"
107 " Time to Centroid 101.890 85.955 85.955 minutes"
108 " Rainfall depth 68.266 68.266 68.266 mm"
109 " Rainfall volume 0.00 203.43 203.43 c.m"
110 " Rainfall losses 36.673 7.524 7.524 mm"
111 " Runoff depth 31.594 60.742 60.742 mm"
112 " Runoff volume 0.00 181.01 181.01 c.m"
113 " Runoff coefficient 0.000 0.890 0.890 "
114 " Maximum flow 0.000 0.136 0.136 c.m/sec"
115 " 40 HYDROGRAPH Add Runoff "
116 " 4 Add Runoff "
117 " 0.136 0.136 0.036 0.036"
118 " 54 POND DESIGN"
119 " 0.136 Current peak flow c.m/sec"
120 " 0.086 Target outflow c.m/sec"
121 " 181.0 Hydrograph volume c.m"
122 " 11. Number of stages"
123 " 0.000 Minimum water level metre"
124 " 0.150 Maximum water level metre"
125 " 0.000 Starting water level metre"
126 " 0 Keep Design Data: 1 = True; 0 = False"
127 " Level Discharge Volume"
128 " 0.000 0.000 0.000"
129 " 0.01500 0.00247 0.2240"
130 " 0.03000 0.00495 1.792"
131 " 0.04500 0.00742 6.048"
132 " 0.06000 0.00990 14.336"
133 " 0.07500 0.01237 28.000"
134 " 0.09000 0.01485 48.384"
135 " 0.1050 0.01733 76.832"
136 " 0.1200 0.01980 110.408"
137 " 0.1350 0.02228 144.008"
138 " 0.1500 0.02475 177.608"
139 " 1. ROOFTOP"
140 " Roof area Store area Area/drain Drain flow Roof slope"
141 " hectare hectare sq.metre L/min/25mm g H:1V"
142 " 0.298 0.224 200.000 22.500 66.667"
    
```

143 " Using 11 roofdrains on roofstorage area of 2240. square metre"  
144 " Peak outflow 0.019 c.m/sec"  
145 " Maximum level 0.117 metre"  
146 " Maximum storage 104.378 c.m"  
147 " Centroidal lag 2.441 hours"  
148 " 0.136 0.019 0.036 c.m/sec"  
149 " 40 HYDROGRAPH Next link "  
150 " 5 Next link "  
151 " 0.136 0.019 0.019 0.036"  
152 " 33 CATCHMENT 203"  
153 " 1 Triangular SCS"  
154 " 1 Equal length"  
155 " 1 SCS method"  
156 " 203 Controlled Area"  
157 " 82.000 % Impervious"  
158 " 1.736 Total Area"  
159 " 25.000 Flow length"  
160 " 3.000 Overland Slope"  
161 " 0.312 Pervious Area"  
162 " 25.000 Pervious length"  
163 " 3.000 Pervious slope"  
164 " 1.424 Impervious Area"  
165 " 25.000 Impervious length"  
166 " 3.000 Impervious slope"  
167 " 0.250 Pervious Manning 'n'"  
168 " 81.000 Pervious SCS Curve No."  
169 " 0.463 Pervious Runoff coefficient"  
170 " 0.100 Pervious Ia/S coefficient"  
171 " 5.958 Pervious Initial abstraction"  
172 " 0.015 Impervious Manning 'n'"  
173 " 98.000 Impervious SCS Curve No."  
174 " 0.907 Impervious Runoff coefficient"  
175 " 0.100 Impervious Ia/S coefficient"  
176 " 0.518 Impervious Initial abstraction"  
177 " 0.657 0.019 0.019 0.036 c.m/sec"  
178 " Catchment 203 Pervious Impervious Total Area "  
179 " Surface Area 0.312 1.424 1.736 hectare"  
180 " Time of concentration 9.900 1.372 2.232 minutes"  
181 " Time to Centroid 105.475 86.427 88.348 minutes"  
182 " Rainfall depth 68.266 68.266 68.266 mm"  
183 " Rainfall volume 213.32 971.78 1185.10 c.m"  
184 " Rainfall losses 36.626 6.360 11.808 mm"  
185 " Runoff depth 31.640 61.906 56.458 mm"  
186 " Runoff volume 98.87 881.25 980.12 c.m"  
187 " Runoff coefficient 0.463 0.907 0.827 "  
188 " Maximum flow 0.052 0.642 0.657 c.m/sec"  
189 " 40 HYDROGRAPH Add Runoff "  
190 " 4 Add Runoff "  
191 " 0.657 0.672 0.019 0.036"  
192 " 54 POND DESIGN"  
193 " 0.672 Current peak flow c.m/sec"  
194 " 0.086 Target outflow c.m/sec"  
195 " 1161.1 Hydrograph volume c.m"  
196 " 8. Number of stages"  
197 " 322.600 Minimum water level metre"  
198 " 325.650 Maximum water level metre"  
199 " 322.600 Starting water level metre"  
200 " 0 Keep Design Data: 1 = True; 0 = False"  
201 " Level Discharge Volume"  
202 " 322.600 0.000 0.000"  
203 " 323.500 0.4125 75.000"  
204 " 324.400 0.7809 150.000"  
205 " 324.450 0.7960 150.000"  
206 " 325.350 3.388 150.000"  
207 " 325.450 3.814 155.000"  
208 " 325.550 4.261 165.000"  
209 " 325.650 4.727 175.000"  
210 " 1. WEIRS"  
211 " Crest Weir Crest Left Right"  
212 " elevation coefficient breadth sideslope sideslope"  
213 " 324.450 0.900 1.800 0.000 0.000"

214 " 2. ORIFICES"  
215 " Orifice Orifice Orifice Number of"  
216 " invert coefficient diameter orifices"  
217 " 322.600 0.630 0.5000 1.000"  
218 " 323.500 0.630 0.2500 1.000"  
219 " Peak outflow 0.560 c.m/sec"  
220 " Maximum level 323.871 metre"  
221 " Maximum storage 105.912 c.m"  
222 " Centroidal lag 1.674 hours"  
223 " 0.657 0.672 0.560 0.036 c.m/sec"  
224 " 40 HYDROGRAPH Combine 1"  
225 " 6 Combine "  
226 " 1 Node #"  
227 " Site"  
228 " Maximum flow 0.596 c.m/sec"  
229 " Hydrograph volume 1222.385 c.m"  
230 " 0.657 0.672 0.560 0.596"

```

1 " MIDUSS Output ----->"
2 " MIDUSS version Version 2.25 rev. 473"
3 " MIDUSS created Sunday, February 7, 2010"
4 " 10 Units used: ie METRIC"
5 " Job folder: Q:\49791\101\SWM"
6 " Output filename: 50 Year Post.out"
7 " Licensee name: A"
8 " Company "
9 " Date & Time last used: 9/22/2023 at 1:13:00 PM"
10 " 31 TIME PARAMETERS"
11 " 5.000 Time Step"
12 " 180.000 Max. Storm length"
13 " 1500.000 Max. Hydrograph"
14 " 32 STORM Chicago storm"
15 " 1 Chicago storm"
16 " 3886.000 Coefficient A"
17 " 16.000 Constant B"
18 " 0.950 Exponent C"
19 " 0.400 Fraction R"
20 " 180.000 Duration"
21 " 1.000 Time step multiplier"
22 " Maximum intensity 215.802 mm/hr"
23 " Total depth 77.647 mm"
24 " 6 050hyd Hydrograph extension used in this file"
25 " 33 CATCHMENT 201"
26 " 1 Triangular SCS"
27 " 1 Equal length"
28 " 1 SCS method"
29 " 201 Uncontrolled Area"
30 " 4.000 % Impervious"
31 " 0.188 Total Area"
32 " 20.000 Flow length"
33 " 7.500 Overland Slope"
34 " 0.180 Pervious Area"
35 " 20.000 Pervious length"
36 " 7.500 Pervious slope"
37 " 0.008 Impervious Area"
38 " 20.000 Impervious length"
39 " 7.500 Impervious slope"
40 " 0.250 Pervious Manning 'n'"
41 " 81.000 Pervious SCS Curve No."
42 " 0.499 Pervious Runoff coefficient"
43 " 0.100 Pervious Ia/S coefficient"
44 " 5.958 Pervious Initial abstraction"
45 " 0.015 Impervious Manning 'n'"
46 " 98.000 Impervious SCS Curve No."
47 " 0.889 Impervious Runoff coefficient"
48 " 0.100 Impervious Ia/S coefficient"
49 " 0.518 Impervious Initial abstraction"
50 " 0.046 0.000 0.000 0.000 c.m/sec"
51 " Catchment 201 Pervious Impervious Total Area "
52 " Surface Area 0.180 0.008 0.188 hectare"
53 " Time of concentration 6.042 0.867 5.685 minutes"
54 " Time to Centroid 99.713 85.444 98.727 minutes"
55 " Rainfall depth 77.647 77.647 77.647 mm"
56 " Rainfall volume 140.14 5.84 145.98 c.m"
57 " Rainfall losses 38.881 8.612 37.671 mm"
58 " Runoff depth 38.766 69.035 39.977 mm"
59 " Runoff volume 69.96 5.19 75.16 c.m"
60 " Runoff coefficient 0.499 0.889 0.515 "
61 " Maximum flow 0.044 0.004 0.046 c.m/sec"
62 " 40 HYDROGRAPH Add Runoff "
63 " 4 Add Runoff " 0.046 0.046 0.000 0.000"
64 " 0.046 0.046 0.000 0.000"
65 " 40 HYDROGRAPH Copy to Outflow"
66 " 8 Copy to Outflow" 0.046 0.046 0.046 0.000"
67 " 0.046 0.046 0.046 0.000"
68 " 40 HYDROGRAPH Combine 1"
69 " 6 Combine "
70 " 1 Node #"
71 " Site"
    
```

```

72 " Maximum flow 0.046 c.m/sec"
73 " Hydrograph volume 75.156 c.m"
74 " 0.046 0.046 0.046 0.046"
75 " 40 HYDROGRAPH Start - New Tributary"
76 " 2 Start - New Tributary"
77 " 0.046 0.000 0.046 0.046"
78 " 33 CATCHMENT 202"
79 " 1 Triangular SCS"
80 " 1 Equal length"
81 " 1 SCS method"
82 " 202 Proposed Roof Area"
83 " 100.000 % Impervious"
84 " 0.298 Total Area"
85 " 10.000 Flow length"
86 " 1.500 Overland Slope"
87 " 0.000 Pervious Area"
88 " 10.000 Pervious length"
89 " 1.500 Pervious slope"
90 " 0.298 Impervious Area"
91 " 10.000 Impervious length"
92 " 1.500 Impervious slope"
93 " 0.250 Pervious Manning 'n'"
94 " 81.000 Pervious SCS Curve No."
95 " 0.000 Pervious Runoff coefficient"
96 " 0.100 Pervious Ia/S coefficient"
97 " 5.958 Pervious Initial abstraction"
98 " 0.015 Impervious Manning 'n'"
99 " 98.000 Impervious SCS Curve No."
100 " 0.895 Impervious Runoff coefficient"
101 " 0.100 Impervious Ia/S coefficient"
102 " 0.518 Impervious Initial abstraction"
103 " 0.154 0.000 0.046 0.046 c.m/sec"
104 " Catchment 202 Pervious Impervious Total Area "
105 " Surface Area 0.000 0.298 0.298 hectare"
106 " Time of concentration 6.461 0.927 0.927 minutes"
107 " Time to Centroid 100.284 85.516 85.516 minutes"
108 " Rainfall depth 77.647 77.647 77.647 mm"
109 " Rainfall volume 0.00 231.39 231.39 c.m"
110 " Rainfall losses 38.878 8.178 8.178 mm"
111 " Runoff depth 38.769 69.470 69.470 mm"
112 " Runoff volume 0.00 207.02 207.02 c.m"
113 " Runoff coefficient 0.000 0.895 0.895 "
114 " Maximum flow 0.000 0.154 0.154 c.m/sec"
115 " 40 HYDROGRAPH Add Runoff "
116 " 4 Add Runoff " 0.154 0.046 0.046"
117 " 0.154 0.046 0.046"
118 " 54 POND DESIGN"
119 " 0.154 Current peak flow c.m/sec"
120 " 0.086 Target outflow c.m/sec"
121 " 207.0 Hydrograph volume c.m"
122 " 11. Number of stages"
123 " 0.000 Minimum water level metre"
124 " 0.150 Maximum water level metre"
125 " 0.000 Starting water level metre"
126 " 0 Keep Design Data: 1 = True; 0 = False"
127 " Level Discharge Volume"
128 " 0.000 0.000 0.000"
129 " 0.01500 0.00247 0.2240"
130 " 0.03000 0.00495 1.792"
131 " 0.04500 0.00742 6.048"
132 " 0.06000 0.00990 14.336"
133 " 0.07500 0.01237 28.000"
134 " 0.09000 0.01485 48.384"
135 " 0.1050 0.01733 76.832"
136 " 0.1200 0.01980 110.408"
137 " 0.1350 0.02228 144.008"
138 " 0.1500 0.02475 177.608"
139 " 1. ROOFTOP"
140 " Roof area Store area Area/drain Drain flow Roof slope"
141 " hectare hectare sq.metre L/min/25mm g H:1V"
142 " 0.298 0.224 200.000 22.500 66.667"
    
```

143 " Using 11 roofdrains on roofstorage area of 2240. square metre"  
 144 " Peak outflow 0.021 c.m/sec"  
 145 " Maximum level 0.126 metre"  
 146 " Maximum storage 123.101 c.m"  
 147 " Centroidal lag 2.541 hours"  
 148 " 0.154 0.154 0.021 0.046 c.m/sec"  
 149 " 40 HYDROGRAPH Next link "  
 150 " 5 Next link "  
 151 " 0.154 0.021 0.021 0.046"  
 152 " 33 CATCHMENT 203"  
 153 " 1 Triangular SCS"  
 154 " 1 Equal length"  
 155 " 1 SCS method"  
 156 " 203 Controlled Area"  
 157 " 82.000 % Impervious"  
 158 " 1.736 Total Area"  
 159 " 25.000 Flow length"  
 160 " 3.000 Overland Slope"  
 161 " 0.312 Pervious Area"  
 162 " 25.000 Pervious length"  
 163 " 3.000 Pervious slope"  
 164 " 1.424 Impervious Area"  
 165 " 25.000 Impervious length"  
 166 " 3.000 Impervious slope"  
 167 " 0.250 Pervious Manning 'n'  
 168 " 81.000 Pervious SCS Curve No."  
 169 " 0.502 Pervious Runoff coefficient"  
 170 " 0.100 Pervious Ia/S coefficient"  
 171 " 5.958 Pervious Initial abstraction"  
 172 " 0.015 Impervious Manning 'n'  
 173 " 98.000 Impervious SCS Curve No."  
 174 " 0.914 Impervious Runoff coefficient"  
 175 " 0.100 Impervious Ia/S coefficient"  
 176 " 0.518 Impervious Initial abstraction"  
 177 " 0.755 0.021 0.021 0.046 c.m/sec"  
 178 " Catchment 203 Pervious Impervious Total Area "  
 179 " Surface Area 0.312 1.424 1.736 hectare"  
 180 " Time of concentration 9.093 1.305 2.143 minutes"  
 181 " Time to Centroid 103.550 85.962 87.856 minutes"  
 182 " Rainfall depth 77.647 77.647 77.647 mm"  
 183 " Rainfall volume 242.63 1105.33 1347.96 c.m"  
 184 " Rainfall losses 38.649 6.674 12.429 mm"  
 185 " Runoff depth 38.999 70.974 65.218 mm"  
 186 " Runoff volume 121.86 1010.33 1132.19 c.m"  
 187 " Runoff coefficient 0.502 0.914 0.840 "  
 188 " Maximum flow 0.067 0.732 0.755 c.m/sec"  
 189 " 40 HYDROGRAPH Add Runoff "  
 190 " 4 Add Runoff "  
 191 " 0.755 0.770 0.021 0.046"  
 192 " 54 POND DESIGN"  
 193 " 0.770 Current peak flow c.m/sec"  
 194 " 0.086 Target outflow c.m/sec"  
 195 " 1339.2 Hydrograph volume c.m"  
 196 " 8. Number of stages"  
 197 " 322.600 Minimum water level metre"  
 198 " 325.650 Maximum water level metre"  
 199 " 322.600 Starting water level metre"  
 200 " 0 Keep Design Data: 1 = True; 0 = False"  
 201 " Level Discharge Volume"  
 202 " 322.600 0.000 0.000"  
 203 " 323.500 0.4125 75.000"  
 204 " 324.400 0.7809 150.000"  
 205 " 324.450 0.7960 150.000"  
 206 " 325.350 3.388 150.000"  
 207 " 325.450 3.814 155.000"  
 208 " 325.550 4.261 165.000"  
 209 " 325.650 4.727 175.000"  
 210 " 1. WEIRS"  
 211 " Crest Weir Crest Left Right"  
 212 " elevation coefficie breadth sideslope sideslope"  
 213 " 324.450 0.900 1.800 0.000 0.000"

214 " 2. ORIFICES"  
 215 " Orifice Orifice Orifice Number of"  
 216 " invert coefficie diameter orifices"  
 217 " 322.600 0.630 0.5000 1.000"  
 218 " 323.500 0.630 0.2500 1.000"  
 219 " Peak outflow 0.641 c.m/sec"  
 220 " Maximum level 324.072 metre"  
 221 " Maximum storage 122.635 c.m"  
 222 " Centroidal lag 1.682 hours"  
 223 " 0.755 0.770 0.641 0.046 c.m/sec"  
 224 " 40 HYDROGRAPH Combine 1"  
 225 " 6 Combine "  
 226 " 1 Node #"  
 227 " Site"  
 228 " Maximum flow 0.688 c.m/sec"  
 229 " Hydrograph volume 1413.688 c.m"  
 230 " 0.755 0.770 0.641 0.688"

```

1 " MIDUSS Output ----->"
2 " MIDUSS version Version 2.25 rev. 473"
3 " MIDUSS created Sunday, February 7, 2010"
4 " 10 Units used: ie METRIC"
5 " Job folder: Q:\49791\101\SWM"
6 " Output filename: 100 Year Post.out"
7 " Licensee name: A"
8 " Company "
9 " Date & Time last used: 9/19/2023 at 3:34:05 PM"
10 " 31 TIME PARAMETERS"
11 " 5.000 Time Step"
12 " 180.000 Max. Storm length"
13 " 1500.000 Max. Hydrograph"
14 " 32 STORM Chicago storm"
15 " 1 Chicago storm"
16 " 4688.000 Coefficient A"
17 " 17.000 Constant B"
18 " 0.962 Exponent C"
19 " 0.400 Fraction R"
20 " 180.000 Duration"
21 " 1.000 Time step multiplier"
22 " Maximum intensity 239.650 mm/hr"
23 " Total depth 87.263 mm"
24 " 6 100hyd Hydrograph extension used in this file"
25 " 33 CATCHMENT 201"
26 " 1 Triangular SCS"
27 " 1 Equal length"
28 " 1 SCS method"
29 " 201 Uncontrolled Area"
30 " 4.000 % Impervious"
31 " 0.188 Total Area"
32 " 20.000 Flow length"
33 " 7.500 Overland Slope"
34 " 0.180 Pervious Area"
35 " 20.000 Pervious length"
36 " 7.500 Pervious slope"
37 " 0.008 Impervious Area"
38 " 20.000 Impervious length"
39 " 7.500 Impervious slope"
40 " 0.250 Pervious Manning 'n'"
41 " 81.000 Pervious SCS Curve No."
42 " 0.534 Pervious Runoff coefficient"
43 " 0.100 Pervious Ia/S coefficient"
44 " 5.958 Pervious Initial abstraction"
45 " 0.015 Impervious Manning 'n'"
46 " 98.000 Impervious SCS Curve No."
47 " 0.892 Impervious Runoff coefficient"
48 " 0.100 Impervious Ia/S coefficient"
49 " 0.518 Impervious Initial abstraction"
50 " 0.057 0.000 0.000 0.000 c.m/sec"
51 " Catchment 201 Pervious Impervious Total Area "
52 " Surface Area 0.180 0.008 0.188 hectare"
53 " Time of concentration 5.620 0.830 5.308 minutes"
54 " Time to Centroid 98.451 85.103 97.583 minutes"
55 " Rainfall depth 87.263 87.263 87.263 mm"
56 " Rainfall volume 157.49 6.56 164.06 c.m"
57 " Rainfall losses 40.648 9.419 39.399 mm"
58 " Runoff depth 46.615 77.844 47.864 mm"
59 " Runoff volume 84.13 5.85 89.98 c.m"
60 " Runoff coefficient 0.534 0.892 0.549 "
61 " Maximum flow 0.054 0.004 0.057 c.m/sec"
62 " 40 HYDROGRAPH Add Runoff "
63 " 4 Add Runoff "
64 " 0.057 0.057 0.000 0.000"
65 " 40 HYDROGRAPH Copy to Outflow"
66 " 8 Copy to Outflow"
67 " 0.057 0.057 0.057 0.000"
68 " 40 HYDROGRAPH Combine 1"
69 " 6 Combine "
70 " 1 Node #"
71 " Site"
    
```

```

72 " Maximum flow 0.057 c.m/sec"
73 " Hydrograph volume 89.985 c.m"
74 " 0.057 0.057 0.057 0.057"
75 " 40 HYDROGRAPH Start - New Tributary"
76 " 2 Start - New Tributary"
77 " 0.057 0.000 0.057 0.057"
78 " 33 CATCHMENT 202"
79 " 1 Triangular SCS"
80 " 1 Equal length"
81 " 1 SCS method"
82 " 202 Proposed Roof Area"
83 " 100.000 % Impervious"
84 " 0.298 Total Area"
85 " 10.000 Flow length"
86 " 1.500 Overland Slope"
87 " 0.000 Pervious Area"
88 " 10.000 Pervious length"
89 " 1.500 Pervious slope"
90 " 0.298 Impervious Area"
91 " 10.000 Impervious length"
92 " 1.500 Impervious slope"
93 " 0.250 Pervious Manning 'n'"
94 " 81.000 Pervious SCS Curve No."
95 " 0.000 Pervious Runoff coefficient"
96 " 0.100 Pervious Ia/S coefficient"
97 " 5.958 Pervious Initial abstraction"
98 " 0.015 Impervious Manning 'n'"
99 " 98.000 Impervious SCS Curve No."
100 " 0.898 Impervious Runoff coefficient"
101 " 0.100 Impervious Ia/S coefficient"
102 " 0.518 Impervious Initial abstraction"
103 " 0.172 0.000 0.057 0.057 c.m/sec"
104 " Catchment 202 Pervious Impervious Total Area "
105 " Surface Area 0.000 0.298 0.298 hectare"
106 " Time of concentration 6.009 0.888 0.888 minutes"
107 " Time to Centroid 98.960 85.170 85.170 minutes"
108 " Rainfall depth 87.263 87.263 87.263 mm"
109 " Rainfall volume 0.00 260.04 260.05 c.m"
110 " Rainfall losses 40.776 8.903 8.903 mm"
111 " Runoff depth 46.487 78.361 78.361 mm"
112 " Runoff volume 0.00 233.52 233.52 c.m"
113 " Runoff coefficient 0.000 0.898 0.898 "
114 " Maximum flow 0.000 0.172 0.172 c.m/sec"
115 " 40 HYDROGRAPH Add Runoff "
116 " 4 Add Runoff "
117 " 0.172 0.172 0.057 0.057"
118 " 54 POND DESIGN"
119 " 0.172 Current peak flow c.m/sec"
120 " 0.086 Target outflow c.m/sec"
121 " 233.5 Hydrograph volume c.m"
122 " 11. Number of stages"
123 " 0.000 Minimum water level metre"
124 " 0.150 Maximum water level metre"
125 " 0.000 Starting water level metre"
126 " 0 Keep Design Data: 1 = True; 0 = False"
127 " Level Discharge Volume"
128 " 0.000 0.000 0.000"
129 " 0.01500 0.00247 0.2240"
130 " 0.03000 0.00495 1.792"
131 " 0.04500 0.00742 6.048"
132 " 0.06000 0.00990 14.336"
133 " 0.07500 0.01237 28.000"
134 " 0.09000 0.01485 48.384"
135 " 0.1050 0.01733 76.832"
136 " 0.1200 0.01980 110.408"
137 " 0.1350 0.02228 144.008"
138 " 0.1500 0.02475 177.608"
139 " 1. ROOFTOP"
140 " Roof area Store area Area/drain Drain flow Roof slope"
141 " hectare hectare sq.metre L/min/25mm g H:1V"
142 " 0.298 0.224 200.000 22.500 66.667"
    
```

143 " Using 11 roofdrains on roofstorage area of 2240. square metre"  
 144 " Peak outflow 0.022 c.m/sec"  
 145 " Maximum level 0.134 metre"  
 146 " Maximum storage 142.255 c.m"  
 147 " Centroidal lag 2.638 hours"  
 148 " 0.172 0.022 0.057 c.m/sec"  
 149 " 40 HYDROGRAPH Next link "  
 150 " 5 Next link "  
 151 " 0.172 0.022 0.022 0.057"  
 152 " 33 CATCHMENT 203"  
 153 " 1 Triangular SCS"  
 154 " 1 Equal length"  
 155 " 1 SCS method"  
 156 " 203 Controlled Area"  
 157 " 82.000 % Impervious"  
 158 " 1.736 Total Area"  
 159 " 25.000 Flow length"  
 160 " 3.000 Overland Slope"  
 161 " 0.312 Pervious Area"  
 162 " 25.000 Pervious length"  
 163 " 3.000 Pervious slope"  
 164 " 1.424 Impervious Area"  
 165 " 25.000 Impervious length"  
 166 " 3.000 Impervious slope"  
 167 " 0.250 Pervious Manning 'n'"  
 168 " 81.000 Pervious SCS Curve No."  
 169 " 0.535 Pervious Runoff coefficient"  
 170 " 0.100 Pervious Ia/S coefficient"  
 171 " 5.958 Pervious Initial abstraction"  
 172 " 0.015 Impervious Manning 'n'"  
 173 " 98.000 Impervious SCS Curve No."  
 174 " 0.920 Impervious Runoff coefficient"  
 175 " 0.100 Impervious Ia/S coefficient"  
 176 " 0.518 Impervious Initial abstraction"  
 177 " 0.852 0.022 0.022 0.057 c.m/sec"  
 178 " Catchment 203 Pervious Impervious Total Area "  
 179 " Surface Area 0.312 1.424 1.736 hectare"  
 180 " Time of concentration 8.457 1.250 2.066 minutes"  
 181 " Time to Centroid 102.026 85.599 87.459 minutes"  
 182 " Rainfall depth 87.263 87.263 87.263 mm"  
 183 " Rainfall volume 272.68 1242.21 1514.89 c.m"  
 184 " Rainfall losses 40.567 6.993 13.036 mm"  
 185 " Runoff depth 46.697 80.271 74.227 mm"  
 186 " Runoff volume 145.92 1142.67 1288.59 c.m"  
 187 " Runoff coefficient 0.535 0.920 0.851 "  
 188 " Maximum flow 0.083 0.820 0.852 c.m/sec"  
 189 " 40 HYDROGRAPH Add Runoff "  
 190 " 4 Add Runoff "  
 191 " 0.852 0.869 0.022 0.057"  
 192 " 54 POND DESIGN"  
 193 " 0.869 Current peak flow c.m/sec"  
 194 " 0.086 Target outflow c.m/sec"  
 195 " 1522.1 Hydrograph volume c.m"  
 196 " 8. Number of stages"  
 197 " 322.600 Minimum water level metre"  
 198 " 325.650 Maximum water level metre"  
 199 " 322.600 Starting water level metre"  
 200 " 0 Keep Design Data: 1 = True; 0 = False"  
 201 " Level Discharge Volume"  
 202 " 322.600 0.000 0.000"  
 203 " 323.500 0.4125 75.000"  
 204 " 324.400 0.7809 150.000"  
 205 " 324.450 0.7960 150.000"  
 206 " 325.350 3.388 150.000"  
 207 " 325.450 3.814 155.000"  
 208 " 325.550 4.261 165.000"  
 209 " 325.650 4.727 175.000"  
 210 " 1. WEIRS"  
 211 " Crest Weir Crest Left Right"  
 212 " elevation coefficient breadth sideslope sideslope"  
 213 " 324.450 0.900 1.800 0.000 0.000"

214 " 2. ORIFICES"  
 215 " Orifice Orifice Orifice Number of"  
 216 " invert coefficient diameter orifices"  
 217 " 322.600 0.630 0.5000 1.000"  
 218 " 323.500 0.630 0.2500 1.000"  
 219 " Peak outflow 0.724 c.m/sec"  
 220 " Maximum level 324.275 metre"  
 221 " Maximum storage 139.544 c.m"  
 222 " Centroidal lag 1.690 hours"  
 223 " 0.852 0.869 0.724 0.057 c.m/sec"  
 224 " 40 HYDROGRAPH Combine 1"  
 225 " 6 Combine "  
 226 " 1 Node #"  
 227 " Site"  
 228 " Maximum flow 0.781 c.m/sec"  
 229 " Hydrograph volume 1611.776 c.m"  
 230 " 0.852 0.869 0.724 0.781"

# Appendix F

---

## OGS Sizing Report

Stormceptor® EF Sizing Report

Imbrium® Systems

ESTIMATED NET ANNUAL SEDIMENT (TSS) LOAD REDUCTION

09/15/2023

|                           |                        |
|---------------------------|------------------------|
| Province:                 | Ontario                |
| City:                     | Guelph                 |
| Nearest Rainfall Station: | WATERLOO WELLINGTON AP |
| Climate Station Id:       | 6149387                |
| Years of Rainfall Data:   | 34                     |

|                   |                        |
|-------------------|------------------------|
| Project Name:     | 601 Scottsdale Phase 2 |
| Project Number:   | 62610                  |
| Designer Name:    | Jolie Nguyen           |
| Designer Company: | MTE Consultants        |
| Designer Email:   | jnguyen@mte85.com      |
| Designer Phone:   | 519-743-6500           |
| EOR Name:         |                        |
| EOR Company:      |                        |
| EOR Email:        |                        |
| EOR Phone:        |                        |

|            |  |
|------------|--|
| Site Name: |  |
|------------|--|

|                     |       |
|---------------------|-------|
| Drainage Area (ha): | 2.034 |
| % Imperviousness:   | 85.00 |

Runoff Coefficient 'c': 0.81

|                             |      |
|-----------------------------|------|
| Particle Size Distribution: | Fine |
|-----------------------------|------|

|                         |      |
|-------------------------|------|
| Target TSS Removal (%): | 80.0 |
|-------------------------|------|

|   |       |
|---|-------|
| Required Water Quality Runoff Volume Capture (%): | 90.00 |
| Estimated Water Quality Flow Rate (L/s):          | 62.42 |
| Oil / Fuel Spill Risk Site?                       | Yes   |
| Upstream Flow Control?                            | No    |
| Peak Conveyance (maximum) Flow Rate (L/s):        |       |
| Influent TSS Concentration (mg/L):                | 200   |
| Estimated Average Annual Sediment Load (kg/yr):   | 2007  |
| Estimated Average Annual Sediment Volume (L/yr):  | 1632  |

| Net Annual Sediment (TSS) Load Reduction Sizing Summary |                          |
|---|--------------------------|
| Stormceptor Model                                       | TSS Removal Provided (%) |
| EFO4  | 60                       |
| EFO6  | 75                       |
| <b>EFO8</b>   | <b>83</b>                |
| EFO10   | 89                       |
| EFO12   | 92                       |

Recommended Stormceptor EFO Model: **EFO8**

Estimated Net Annual Sediment (TSS) Load Reduction (%): **83**

Water Quality Runoff Volume Capture (%): **> 90**



Stormceptor® **EF** Sizing Report

**THIRD-PARTY TESTING AND VERIFICATION**

► Stormceptor® EF and Stormceptor® EFO are the latest evolutions in the Stormceptor® oil-grit separator (OGS) technology series, and are designed to remove a wide variety of pollutants from stormwater and snowmelt runoff. These technologies have been third-party tested in accordance with the Canadian ETV **Procedure for Laboratory Testing of Oil-Grit Separators** and performance has been third-party verified in accordance with the **ISO 14034 Environmental Technology Verification (ETV)** protocol.

**PERFORMANCE**

► Stormceptor® EF and EFO remove stormwater pollutants through gravity separation and floatation, and feature a patent-pending design that generates positive removal of total suspended solids (TSS) throughout each storm event, including high-intensity storms. Captured pollutants include sediment, free oils, and sediment-bound pollutants such as nutrients, heavy metals, and petroleum hydrocarbons. Stormceptor is sized to remove a high level of TSS from the frequent rainfall events that contribute the vast majority of annual runoff volume and pollutant load. The technology incorporates an internal bypass to convey excessive stormwater flows from high-intensity storms through the device without resuspension and washout (scour) of previously captured pollutants. Proper routine maintenance ensures high pollutant removal performance and protection of downstream waterways.

**PARTICLE SIZE DISTRIBUTION (PSD)**

► The Canadian ETV PSD shown in the table below was used, or in part, for this sizing. This is the identical PSD that is referenced in the Canadian ETV **Procedure for Laboratory Testing of Oil-Grit Separators** for both sediment removal testing and scour testing. The Canadian ETV PSD contains a wide range of particle sizes in the sand and silt fractions, and is considered reasonably representative of the particle size fractions found in typical urban stormwater runoff.

| Particle Size (µm) | Percent Less Than | Particle Size Fraction (µm) | Percent |
|--------------------|-------------------|-----------------------------|---------|
| 1000               | 100               | 500-1000                    | 5       |
| 500                | 95                | 250-500                     | 5       |
| 250                | 90                | 150-250                     | 15      |
| 150                | 75                | 100-150                     | 15      |
| 100                | 60                | 75-100                      | 10      |
| 75                 | 50                | 50-75                       | 5       |
| 50                 | 45                | 20-50                       | 10      |
| 20                 | 35                | 8-20                        | 15      |
| 8                  | 20                | 5-8                         | 10      |
| 5                  | 10                | 2-5                         | 5       |
| 2                  | 5                 | <2                          | 5       |



Stormceptor® EF Sizing Report


| Rainfall Intensity (mm / hr)                                | Percent Rainfall Volume (%) | Cumulative Rainfall Volume (%) | Flow Rate (L/s) | Flow Rate (L/min) | Surface Loading Rate (L/min/m²) | Removal Efficiency (%) | Incremental Removal (%) | Cumulative Removal (%) |
|---|-----------------------------|--------------------------------|-----------------|-------------------|---------------------------------|------------------------|-------------------------|------------------------|
| 0.50  | 8.5                         | 8.5                            | 2.29            | 137.0             | 29.0                            | 100                    | 8.5                     | 8.5                    |
| 1.00  | 18.3                        | 26.8                           | 4.58            | 275.0             | 58.0                            | 100                    | 18.3                    | 26.8                   |
| 2.00  | 14.4                        | 41.3                           | 9.16            | 550.0             | 117.0                           | 95                     | 13.7                    | 40.5                   |
| 3.00  | 10.2                        | 51.5                           | 13.74           | 824.0             | 175.0                           | 87                     | 8.9                     | 49.4                   |
| 4.00  | 8.0                         | 59.5                           | 18.32           | 1099.0            | 234.0                           | 82                     | 6.5                     | 55.9                   |
| 5.00  | 6.9                         | 66.4                           | 22.90           | 1374.0            | 292.0                           | 79                     | 5.5                     | 61.4                   |
| 6.00  | 5.9                         | 72.3                           | 27.48           | 1649.0            | 351.0                           | 76                     | 4.5                     | 65.8                   |
| 7.00  | 3.8                         | 76.1                           | 32.06           | 1924.0            | 409.0                           | 73                     | 2.8                     | 68.6                   |
| 8.00  | 2.6                         | 78.7                           | 36.64           | 2198.0            | 468.0                           | 71                     | 1.8                     | 70.5                   |
| 9.00  | 2.5                         | 81.1                           | 41.22           | 2473.0            | 526.0                           | 68                     | 1.7                     | 72.1                   |
| 10.00   | 2.2                         | 83.3                           | 45.80           | 2748.0            | 585.0                           | 66                     | 1.4                     | 73.6                   |
| 11.00   | 2.5                         | 85.8                           | 50.38           | 3023.0            | 643.0                           | 64                     | 1.6                     | 75.2                   |
| 12.00   | 2.0                         | 87.8                           | 54.96           | 3298.0            | 702.0                           | 64                     | 1.3                     | 76.5                   |
| 13.00   | 1.6                         | 89.4                           | 59.54           | 3573.0            | 760.0                           | 63                     | 1.0                     | 77.5                   |
| 14.00   | 0.9                         | 90.4                           | 64.12           | 3847.0            | 819.0                           | 63                     | 0.6                     | 78.1                   |
| 15.00   | 1.6                         | 91.9                           | 68.70           | 4122.0            | 877.0                           | 63                     | 1.0                     | 79.0                   |
| 16.00   | 1.1                         | 93.0                           | 73.28           | 4397.0            | 936.0                           | 62                     | 0.7                     | 79.7                   |
| 17.00   | 1.0                         | 94.0                           | 77.86           | 4672.0            | 994.0                           | 62                     | 0.6                     | 80.4                   |
| 18.00   | 0.5                         | 94.6                           | 82.44           | 4947.0            | 1052.0                          | 60                     | 0.3                     | 80.7                   |
| 19.00   | 0.2                         | 94.8                           | 87.02           | 5221.0            | 1111.0                          | 59                     | 0.1                     | 80.8                   |
| 20.00   | 0.6                         | 95.4                           | 91.60           | 5496.0            | 1169.0                          | 58                     | 0.4                     | 81.2                   |
| 21.00   | 0.6                         | 96.1                           | 96.18           | 5771.0            | 1228.0                          | 56                     | 0.4                     | 81.6                   |
| 22.00   | 0.3                         | 96.4                           | 100.76          | 6046.0            | 1286.0                          | 55                     | 0.2                     | 81.7                   |
| 23.00   | 0.8                         | 97.2                           | 105.34          | 6321.0            | 1345.0                          | 54                     | 0.5                     | 82.2                   |
| 24.00   | 0.4                         | 97.6                           | 109.92          | 6595.0            | 1403.0                          | 52                     | 0.2                     | 82.4                   |
| 25.00   | 0.2                         | 97.8                           | 114.50          | 6870.0            | 1462.0                          | 50                     | 0.1                     | 82.5                   |
| 30.00   | 0.9                         | 98.7                           | 137.40          | 8244.0            | 1754.0                          | 42                     | 0.4                     | 82.8                   |
| 35.00   | 0.8                         | 99.5                           | 160.31          | 9618.0            | 2046.0                          | 36                     | 0.3                     | 83.1                   |
| 40.00   | 0.2                         | 99.7                           | 183.21          | 10992.0           | 2339.0                          | 31                     | 0.1                     | 83.2                   |
| 45.00   | 0.3                         | 100.0                          | 206.11          | 12366.0           | 2631.0                          | 28                     | 0.1                     | 83.3                   |
| <b>Estimated Net Annual Sediment (TSS) Load Reduction =</b> |                             |                                |                 |                   |                                 |                        |                         | <b>83 %</b>            |

Climate Station ID: 6149387 Years of Rainfall Data: 34




Stormceptor® EF Sizing Report

RAINFALL DATA FROM WATERLOO WELLINGTON AP RAINFALL STATION

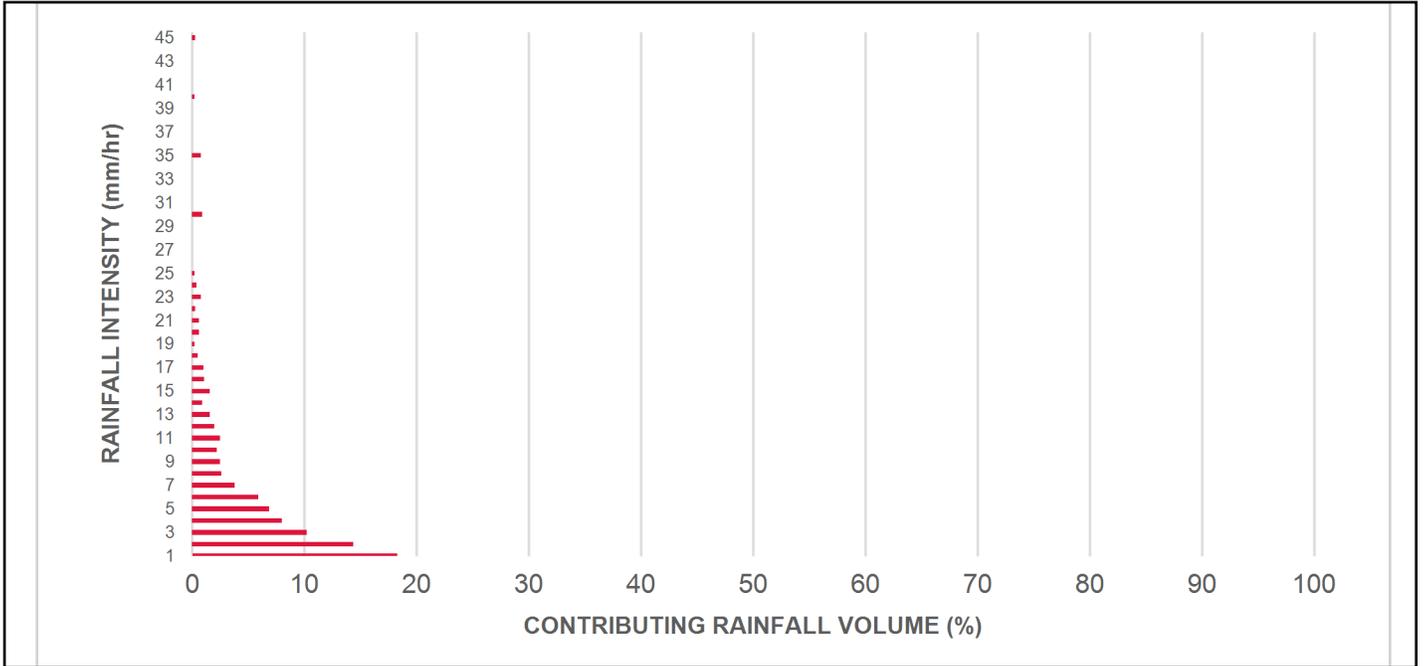

INCREMENTAL AND CUMULATIVE TSS REMOVAL FOR THE RECOMMENDED STORMCEPTOR® MODEL

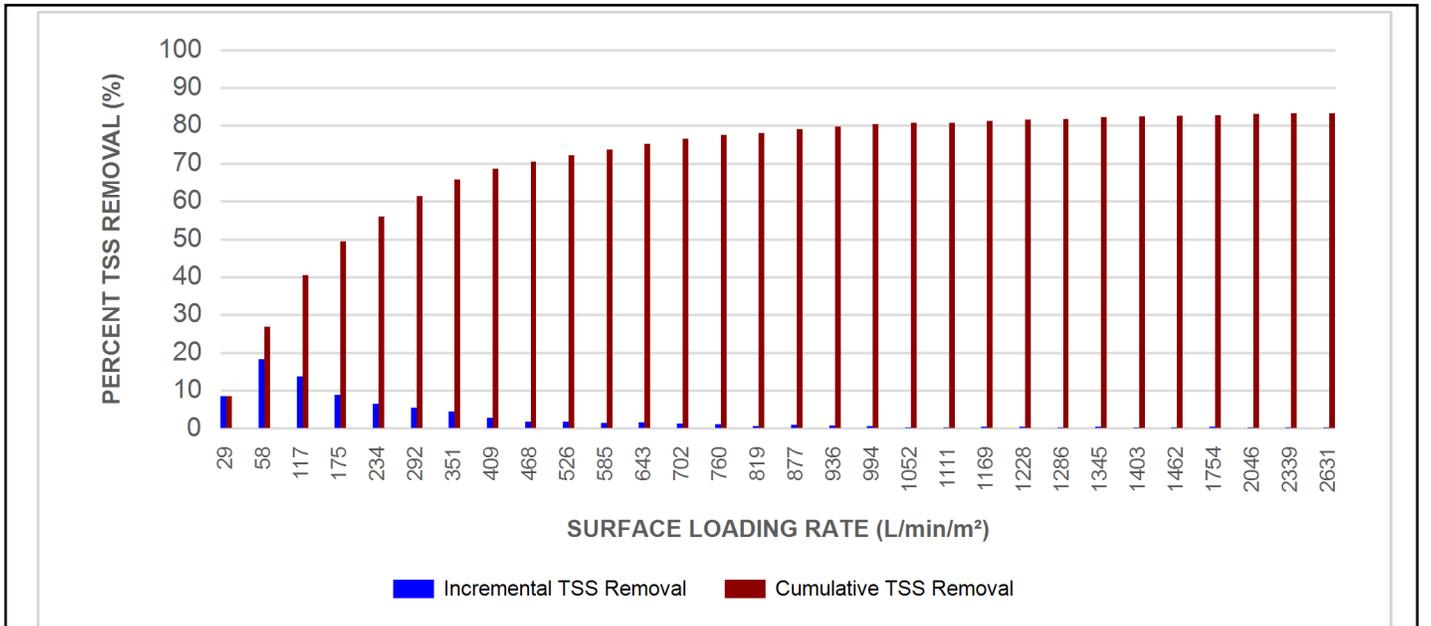

Stormceptor® **EF** Sizing Report

Maximum Pipe Diameter / Peak Conveyance

| Stormceptor<br>EF / EFO | Model Diameter |      | Min Angle Inlet /<br>Outlet Pipes | Max Inlet Pipe<br>Diameter |      | Max Outlet Pipe<br>Diameter |      | Peak Conveyance<br>Flow Rate |       |
|-------------------------|----------------|------|-----------------------------------|----------------------------|------|-----------------------------|------|------------------------------|-------|
|                         | (m)            | (ft) |                                   | (mm)                       | (in) | (mm)                        | (in) | (L/s)                        | (cfs) |
| EF4 / EFO4              | 1.2            | 4    | 90                                | 609                        | 24   | 609                         | 24   | 425                          | 15    |
| EF6 / EFO6              | 1.8            | 6    | 90                                | 914                        | 36   | 914                         | 36   | 990                          | 35    |
| EF8 / EFO8              | 2.4            | 8    | 90                                | 1219                       | 48   | 1219                        | 48   | 1700                         | 60    |
| EF10 / EFO10            | 3.0            | 10   | 90                                | 1828                       | 72   | 1828                        | 72   | 2830                         | 100   |
| EF12 / EFO12            | 3.6            | 12   | 90                                | 1828                       | 72   | 1828                        | 72   | 2830                         | 100   |

**SCOUR PREVENTION AND ONLINE CONFIGURATION**


► Stormceptor® EF and EFO feature an internal bypass and superior scour prevention technology that have been demonstrated in third-party testing according to the scour testing provisions of the Canadian ETV **Procedure for Laboratory Testing of Oil-Grit Separators**, and the exceptional scour test performance has been third-party verified in accordance with the ISO 14034 ETV protocol. As a result, Stormceptor EF and EFO are approved for online installation, eliminating the need for costly additional bypass structures, piping, and installation expense.

**DESIGN FLEXIBILITY**


► Stormceptor® EF and EFO offers design flexibility in one simplified platform, accepting stormwater flow from a single inlet pipe or multiple inlet pipes, and/or surface runoff through an inlet grate. The device can also serve as a junction structure, accommodate a 90-degree inlet-to-outlet bend angle, and can be modified to ensure performance in submerged conditions.

**OIL CAPTURE AND RETENTION**

► While Stormceptor® EF will capture and retain oil from dry weather spills and low intensity runoff, Stormceptor® EFO has demonstrated superior oil capture and greater than 99% oil retention in third-party testing according to the light liquid re-entrainment testing provisions of the Canadian ETV **Procedure for Laboratory Testing of Oil-Grit Separators**. Stormceptor EFO is recommended for sites where oil capture and retention is a requirement.

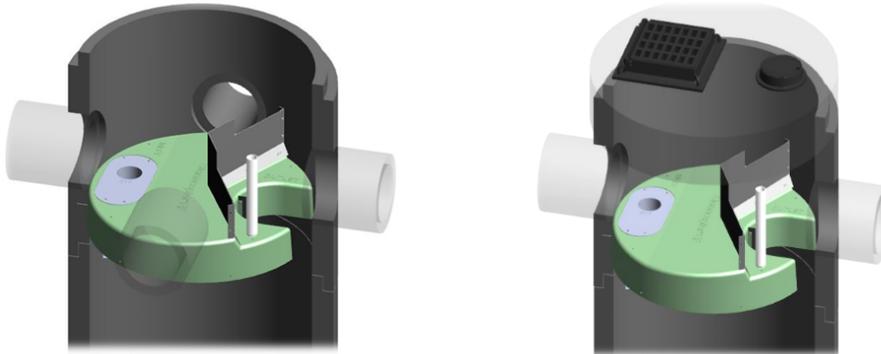

Stormceptor® EF Sizing Report

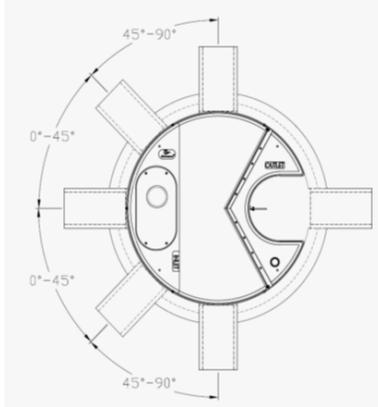

**INLET-TO-OUTLET DROP**

Elevation differential between inlet and outlet pipe inverts is dictated by the angle at which the inlet pipe(s) enters the unit.

0° - 45° : The inlet pipe is 1-inch (25mm) higher than the outlet pipe.

45° - 90° : The inlet pipe is 2-inches (50mm) higher than the outlet pipe.

**HEAD LOSS**

The head loss through Stormceptor EF is similar to that of a 60-degree bend structure. The applicable K value for calculating minor losses through the unit is 1.1. For submerged conditions the applicable K value is 3.0.

**Pollutant Capacity**

| Stormceptor EF / EFO | Model Diameter |      | Depth (Outlet Pipe Invert to Sump Floor) |      | Oil Volume |       | Recommended Sediment Maintenance Depth * |      | Maximum Sediment Volume * |       | Maximum Sediment Mass ** |        |
|----------------------|----------------|------|--|------|------------|-------|--|------|---------------------------|-------|--------------------------|--------|
|                      | (m)            | (ft) | (m)                                      | (ft) | (L)        | (Gal) | (mm)                                     | (in) | (L)                       | (ft³) | (kg)                     | (lb)   |
| EF4 / EFO4           | 1.2            | 4    | 1.52                                     | 5.0  | 265        | 70    | 203                                      | 8    | 1190                      | 42    | 1904                     | 5250   |
| EF6 / EFO6           | 1.8            | 6    | 1.93                                     | 6.3  | 610        | 160   | 305                                      | 12   | 3470                      | 123   | 5552                     | 15375  |
| EF8 / EFO8           | 2.4            | 8    | 2.59                                     | 8.5  | 1070       | 280   | 610                                      | 24   | 8780                      | 310   | 14048                    | 38750  |
| EF10 / EFO10         | 3.0            | 10   | 3.25                                     | 10.7 | 1670       | 440   | 610                                      | 24   | 17790                     | 628   | 28464                    | 78500  |
| EF12 / EFO12         | 3.6            | 12   | 3.89                                     | 12.8 | 2475       | 655   | 610                                      | 24   | 31220                     | 1103  | 49952                    | 137875 |

\*Increased sump depth may be added to increase sediment storage capacity

\*\* Average density of wet packed sediment in sump = 1.6 kg/L (100 lb/ft³ )

| Feature   | Benefit   | Feature Appeals To                                  |
|---|---|---|
| Patent-pending enhanced flow treatment and scour prevention technology  | Superior, verified third-party performance        | Regulator, Specifying & Design Engineer             |
| Third-party verified light liquid capture and retention for EFO version | Proven performance for fuel/oil hotspot locations | Regulator, Specifying & Design Engineer, Site Owner |
| Functions as bend, junction or inlet structure                          | Design flexibility                                | Specifying & Design Engineer                        |
| Minimal drop between inlet and outlet                                   | Site installation ease                            | Contractor  |
| Large diameter outlet riser for inspection and maintenance              | Easy maintenance access from grade                | Maintenance Contractor & Site Owner                 |

**STANDARD STORMCEPTOR EF/EFO DRAWINGS**

For standard details, please visit <http://www.imbriumsystems.com/stormwater-treatment-solutions/stormceptor-ef>

**STANDARD STORMCEPTOR EF/EFO SPECIFICATION**

For specifications, please visit <http://www.imbriumsystems.com/stormwater-treatment-solutions/stormceptor-ef>

## STANDARD PERFORMANCE SPECIFICATION FOR “OIL GRIT SEPARATOR” (OGS) STORMWATER QUALITY TREATMENT DEVICE

### PART 1 – GENERAL

#### 1.1 WORK INCLUDED

This section specifies requirements for selecting, sizing, and designing an underground Oil Grit Separator (OGS) device for stormwater quality treatment, with third-party testing results and a Statement of Verification in accordance with ISO 14034 Environmental Management – Environmental Technology Verification (ETV).

#### 1.2 REFERENCE STANDARDS & PROCEDURES

ISO 14034:2016 Environmental management – Environmental technology verification (ETV)

Canadian Environmental Technology Verification (ETV) Program's **Procedure for Laboratory Testing of Oil-Grit Separators**

#### 1.3 SUBMITTALS

1.3.1 All submittals, including sizing reports & shop drawings, shall be submitted upon request with each order to the contractor then forwarded to the Engineer of Record for review and acceptance. Shop drawings shall detail all OGS components, elevations, and sequence of construction.

1.3.2 Alternative devices shall have features identical to or greater than the specified device, including: treatment chamber diameter, treatment chamber wet volume, sediment storage volume, and oil storage volume.

1.3.3 Unless directed otherwise by the Engineer of Record, OGS stormwater quality treatment product substitutions or alternatives submitted within ten days prior to project bid shall not be accepted. All alternatives or substitutions submitted shall be signed and sealed by a local registered Professional Engineer, based on the exact same criteria detailed in Section 3, in entirety, subject to review and approval by the Engineer of Record.

### PART 2 – PRODUCTS

#### 2.1 OGS POLLUTANT STORAGE

The OGS device shall include a sump for sediment storage, and a protected volume for the capture and storage of petroleum hydrocarbons and buoyant gross pollutants. The minimum sediment & petroleum hydrocarbon storage capacity shall be as follows:

|       |                                     |   |
|-------|-------------------------------------|---|
| 2.1.1 | 4 ft (1219 mm) Diameter OGS Units:  | 1.19 m <sup>3</sup> sediment / 265 L oil    |
|       | 6 ft (1829 mm) Diameter OGS Units:  | 3.48 m <sup>3</sup> sediment / 609 L oil    |
|       | 8 ft (2438 mm) Diameter OGS Units:  | 8.78 m <sup>3</sup> sediment / 1,071 L oil  |
|       | 10 ft (3048 mm) Diameter OGS Units: | 17.78 m <sup>3</sup> sediment / 1,673 L oil |
|       | 12 ft (3657 mm) Diameter OGS Units: | 31.23 m <sup>3</sup> sediment / 2,476 L oil |

### PART 3 – PERFORMANCE & DESIGN

#### 3.1 GENERAL

The OGS stormwater quality treatment device shall be verified in accordance with ISO 14034:2016 Environmental management – Environmental technology verification (ETV). The OGS stormwater quality treatment device shall

## Stormceptor® EF Sizing Report

remove oil, sediment and gross pollutants from stormwater runoff during frequent wet weather events, and retain these pollutants during less frequent high flow wet weather events below the insert within the OGS for later removal during maintenance. The Manufacturer shall have at least ten (10) years of local experience, history and success in engineering design, manufacturing and production and supply of OGS stormwater quality treatment device systems, acceptable to the Engineer of Record.

### 3.2 SIZING METHODOLOGY

The OGS device shall be engineered, designed and sized to provide stormwater quality treatment based on treating a minimum of 90 percent of the average annual runoff volume and a minimum removal of an annual average 60% of the sediment (TSS) load based on the Particle Size Distribution (PSD) specified in the sizing report for the specified device. Sizing of the OGS shall be determined by use of a minimum ten (10) years of local historical rainfall data provided by Environment Canada. Sizing shall also be determined by use of the sediment removal performance data derived from the ISO 14034 ETV third-party verified laboratory testing data from testing conducted in accordance with the Canadian ETV protocol Procedure for Laboratory Testing of Oil-Grit Separators, as follows:

3.2.1 Sediment removal efficiency for a given surface loading rate and its associated flow rate shall be based on sediment removal efficiency demonstrated at the seven (7) tested surface loading rates specified in the protocol, ranging 40 L/min/m<sup>2</sup> to 1400 L/min/m<sup>2</sup>, and as stated in the ISO 14034 ETV Verification Statement for the OGS device.

3.2.2 Sediment removal efficiency for surface loading rates between 40 L/min/m<sup>2</sup> and 1400 L/min/m<sup>2</sup> shall be based on linear interpolation of data between consecutive tested surface loading rates.

3.2.3 Sediment removal efficiency for surface loading rates less than the lowest tested surface loading rate of 40 L/min/m<sup>2</sup> shall be assumed to be identical to the sediment removal efficiency at 40 L/min/m<sup>2</sup>. No extrapolation shall be allowed that results in a sediment removal efficiency that is greater than that demonstrated at 40 L/min/m<sup>2</sup>.

3.2.4 Sediment removal efficiency for surface loading rates greater than the highest tested surface loading rate of 1400 L/min/m<sup>2</sup> shall assume zero sediment removal for the portion of flow that exceeds 1400 L/min/m<sup>2</sup>, and shall be calculated using a simple proportioning formula, with 1400 L/min/m<sup>2</sup> in the numerator and the higher surface loading rate in the denominator, and multiplying the resulting fraction times the sediment removal efficiency at 1400 L/min/m<sup>2</sup>.

The OGS device shall also have sufficient annual sediment storage capacity as specified and calculated in Section 2.1.

### 3.3 CANADIAN ETV or ISO 14034 ETV VERIFICATION OF SCOUR TESTING

The OGS device shall have Canadian ETV or ISO 14034 ETV Verification of third-party scour testing conducted in accordance with the Canadian ETV Program's **Procedure for Laboratory Testing of Oil-Grit Separators**.

3.3.1 To be acceptable for on-line installation, the OGS device must demonstrate an average scour test effluent concentration less than 10 mg/L at each surface loading rate tested, up to and including 2600 L/min/m<sup>2</sup>.

### 3.4 LIGHT LIQUID RE-ENTRAINMENT SIMULATION TESTING

The OGS device shall have Canadian ETV or ISO 14034 ETV Verification of completed third-party Light Liquid Re-entrainment Simulation Testing in accordance with the Canadian ETV **Program's Procedure for Laboratory Testing of Oil-Grit Separators**, with results reported within the Canadian ETV or ISO 14034 ETV verification. This re-entrainment testing is conducted with the device pre-loaded with low density polyethylene (LDPE) plastic beads as a surrogate for light liquids such as oil and fuel. Testing is conducted on the same OGS unit tested for sediment removal to

Stormceptor® **EF** Sizing Report


assess whether light liquids captured after a spill are effectively retained at high flow rates.

3.4.1 For an OGS device to be an acceptable stormwater treatment device on a site where vehicular traffic occurs and the potential for an oil or fuel spill exists, the OGS device must have reported verified performance results of greater than 99% cumulative retention of LDPE plastic beads for the five specified surface loading rates (ranging 200 L/min/m<sup>2</sup> to 2600 L/min/m<sup>2</sup>) in accordance with the Light Liquid Re-entrainment Simulation Testing within the Canadian ETV Program's **Procedure for Laboratory Testing of Oil-Grit Separators**. However, an OGS device shall not be allowed if the Light Liquid Re-entrainment Simulation Testing was performed with screening components within the OGS device that are effective at retaining the LDPE plastic beads, but would not be expected to retain light liquids such as oil and fuel.

HIGHWAY 6 (HANLON EXPRESSWAY)

LEGEND OF EXISTING FEATURES

- SITE BOUNDARY
- EASEMENT
- EXISTING SPOT ELEVATIONS
- EXISTING CONTOURS
- EXISTING SANITARY SEWER
- EXISTING WATERMAIN
- EXISTING STORM SEWER
- EXISTING CURB
- EXISTING BUILDING
- EXISTING FENCE
- EXISTING RETAINING WALL
- EXISTING MAN DOOR
- REMOVALS
- HARD SURFACE REMOVALS

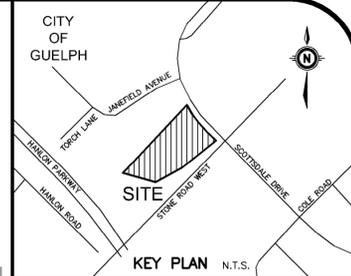

**GEODETIC BM** ELEV. = m  
REFER TO SURVEY COMPLETED BY VAN HARTEN SURVEYING INC. ON OCTOBER 7, 2021.

**SITE BENCHMARK** ELEV. = m

**NOTE TO CONTRACTOR :**  
DO NOT SCALE DRAWINGS.  
CONTRACTORS MUST CHECK AND VERIFY ALL DIMENSIONS AND REPORT ANY DISCREPANCIES TO THE ENGINEER BEFORE PROCEEDING WITH THE WORK.  
ALL DRAWINGS REMAIN THE PROPERTY OF THE ENGINEER AND SHALL NOT BE REPRODUCED OR REUSED WITHOUT THE ENGINEER'S WRITTEN PERMISSION.  
THE OWNER/ARCHITECT/CONTRACTOR IS ADVISED THAT M.T.E. CONSULTANTS INC. CANNOT CERTIFY ANY COMPONENT OF THE SITE WORKS NOT INSPECTED DURING CONSTRUCTION, IT IS THE RESPONSIBILITY OF THE GENERAL CONTRACTOR TO NOTIFY M.T.E. CONSULTANTS INC. PRIOR TO COMMENCEMENT OF CONSTRUCTION TO ARRANGE FOR INSPECTION.

- NOTE:**
- PROPERTY-LINE IS APPROXIMATE ONLY.
  - EXISTING TOPOGRAPHICAL INFORMATION PROVIDED BY VAN HARTEN SURVEYING INC. ON OCTOBER 7, 2021.

|     |                    |               |
|-----|--------------------|---------------|
| 8.  |                    |               |
| 7.  |                    |               |
| 6.  |                    |               |
| 5.  |                    |               |
| 4.  |                    |               |
| 3.  |                    |               |
| 2.  |                    |               |
| 1.  | ISSUED FOR OPA/2BA | AS 2023-09-22 |
| No. | REVISION           | BY YYYY-MM-DD |

**MTE**  
Engineers, Scientists, Surveyors

519-743-6500


OWNER  
**FORUM 601 SCOTTSDALE LP**  
181 BAY STREET EAST TORONTO, ON

PROJECT  
**ALMA GUELPH PHASE 2**  
601 SCOTTSDALE DRIVE GUELPH, ON

DRAWING  
**REMOVALS PLAN 1**


|                 |            |              |             |
|-----------------|------------|--------------|-------------|
| Project Manager | A. SLAWICH | Project No.  | 49791-100   |
| Design By       | AJS        | Checked By   | LEI         |
| Drawn By        | TXT/DAC    | Checked By   | JRS         |
| Surveyed By     | OTHERS     | Drawing No.  |             |
| Date            | Mar.06/23  |              | <b>EX-1</b> |
| Scale           | 1:250      | Sheet 1 of 4 |             |

MATCHLINE (SEE DWG EX-2)

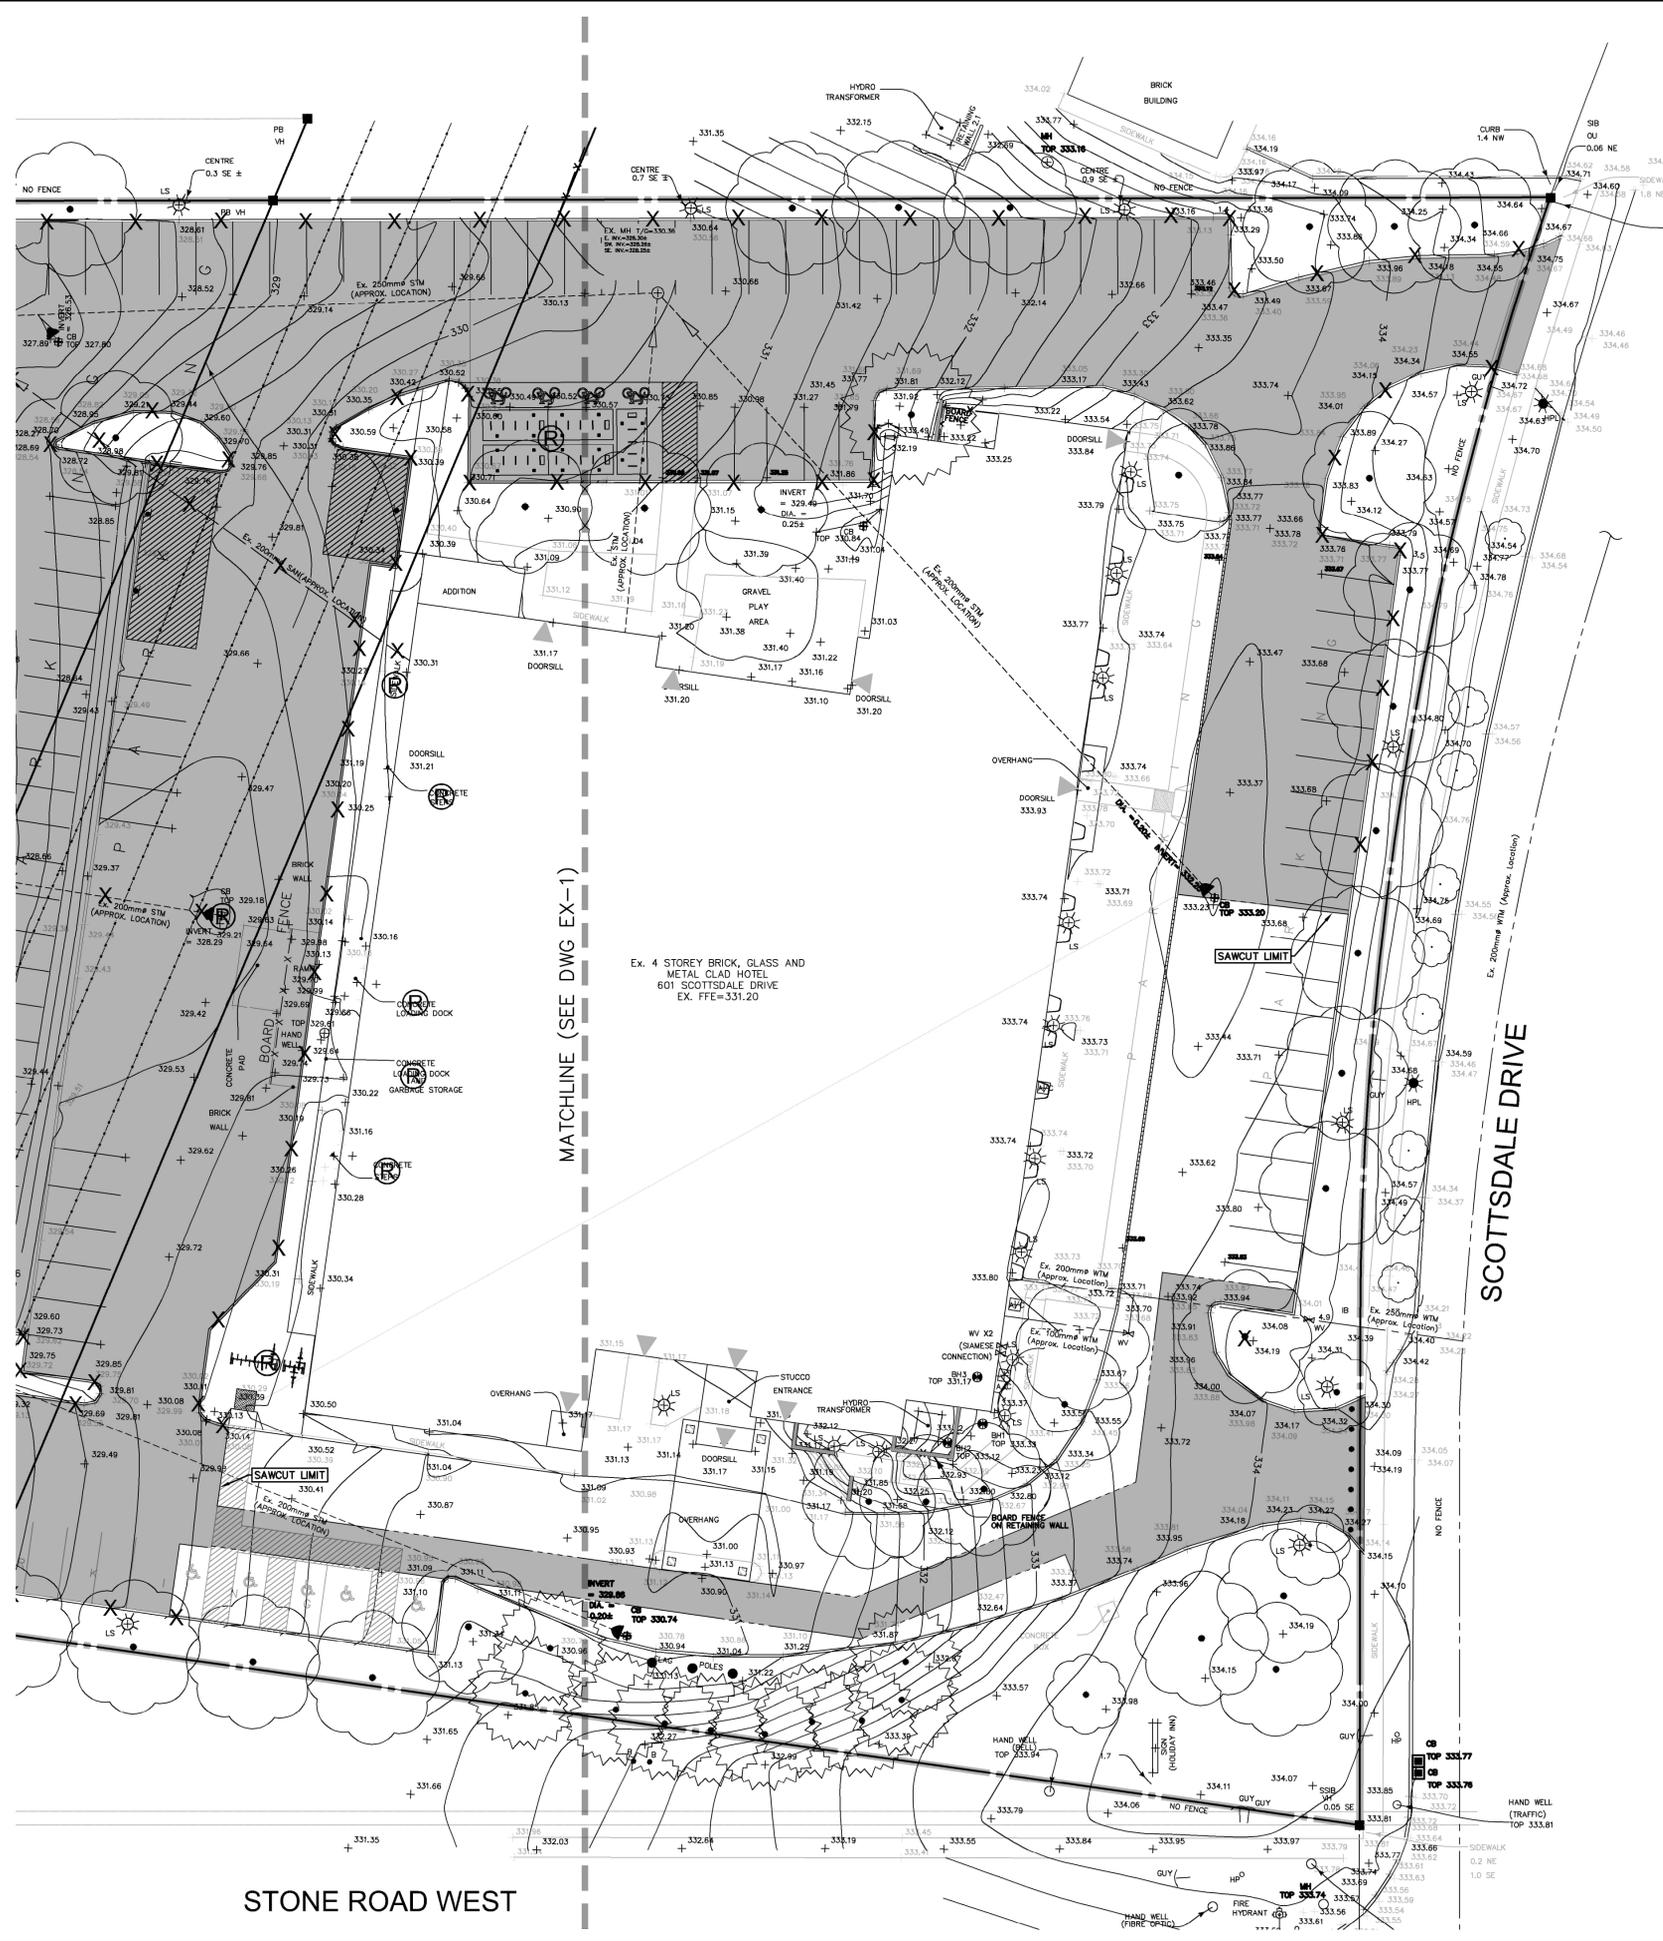

**LEGEND OF EXISTING FEATURES**

- SITE BOUNDARY
- EASEMENT
- EXISTING SPOT ELEVATIONS
- EXISTING CONTOURS
- EXISTING SANITARY SEWER
- EXISTING WATERMAIN
- EXISTING STORM SEWER
- EXISTING CURB
- EXISTING BUILDING
- EXISTING FENCE
- EXISTING RETAINING WALL
- EXISTING MAN DOOR
- REMOVALS
- HARD SURFACE REMOVALS

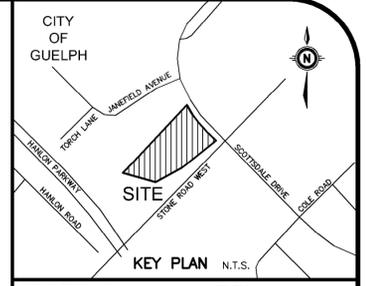

|  |         |   |
|--|---------|---|
| GEODETIC BM  | ELEV. = | m |
| REFER TO SURVEY COMPLETED BY VAN HARTEN SURVEYING INC. ON OCTOBER 7, 2021. |         |   |
| SITE BENCHMARK   | ELEV. = | m |

**NOTE TO CONTRACTOR :**  
DO NOT SCALE DRAWINGS.  
CONTRACTORS MUST CHECK AND VERIFY ALL DIMENSIONS AND REPORT ANY DISCREPANCIES TO THE ENGINEER BEFORE PROCEEDING WITH THE WORK.  
ALL DRAWINGS REMAIN THE PROPERTY OF THE ENGINEER AND SHALL NOT BE REPRODUCED OR REUSED WITHOUT THE ENGINEER'S WRITTEN PERMISSION.  
THE OWNER/ARCHITECT/CONTRACTOR IS ADVISED THAT M.T.E. CONSULTANTS INC. CANNOT CERTIFY ANY COMPONENT OF THE SITE WORKS NOT INSPECTED DURING CONSTRUCTION, IT IS THE RESPONSIBILITY OF THE GENERAL CONTRACTOR TO NOTIFY M.T.E. CONSULTANTS INC. PRIOR TO COMMENCEMENT OF CONSTRUCTION TO ARRANGE FOR INSPECTION.

- NOTE:**
- PROPERTY-LINE IS APPROXIMATE ONLY.
  - EXISTING TOPOGRAPHICAL INFORMATION PROVIDED BY VAN HARTEN SURVEYING INC. ON OCTOBER 7, 2021.

|     |                    |                |
|-----|--------------------|----------------|
| 8.  |                    |                |
| 7.  |                    |                |
| 6.  |                    |                |
| 5.  |                    |                |
| 4.  |                    |                |
| 3.  |                    |                |
| 2.  |                    |                |
| 1.  | ISSUED FOR OPA/ZBA | AJS 2023-09-22 |
| No. | REVISION           | BY YYYY-MM-DD  |



519-743-6500

OWNER  
**FORUM 601  
SCOTTSDALE LP**  
181 BAY STREET EAST TORONTO, ON


PROJECT  
**ALMA GUELPH PHASE 2**  
601 SCOTTSDALE DRIVE GUELPH, ON

**REMOVALS PLAN 2**

|                 |            |              |           |
|-----------------|------------|--------------|-----------|
| Project Manager | A. SLAWICH | Project No.  | 49791-100 |
| Design By       | AJS        | Checked By   | LEI       |
| Drawn By        | TXT/DAC    | Checked By   | JRS       |
| Surveyed By     | OTHERS     | Drawing No.  |           |
| Date            | Mar.06/23  | <b>EX-2</b>  |           |
| Scale           | 1:250      | Sheet 2 of 4 |           |

P:\49791\101\49791-101-C2  
 MTE FILE PATH:  
 September 22, 2023 - 1:48:09 PM - Plotted By: Adam Stewich

HIGHWAY 6 (HANLON EXPRESSWAY)

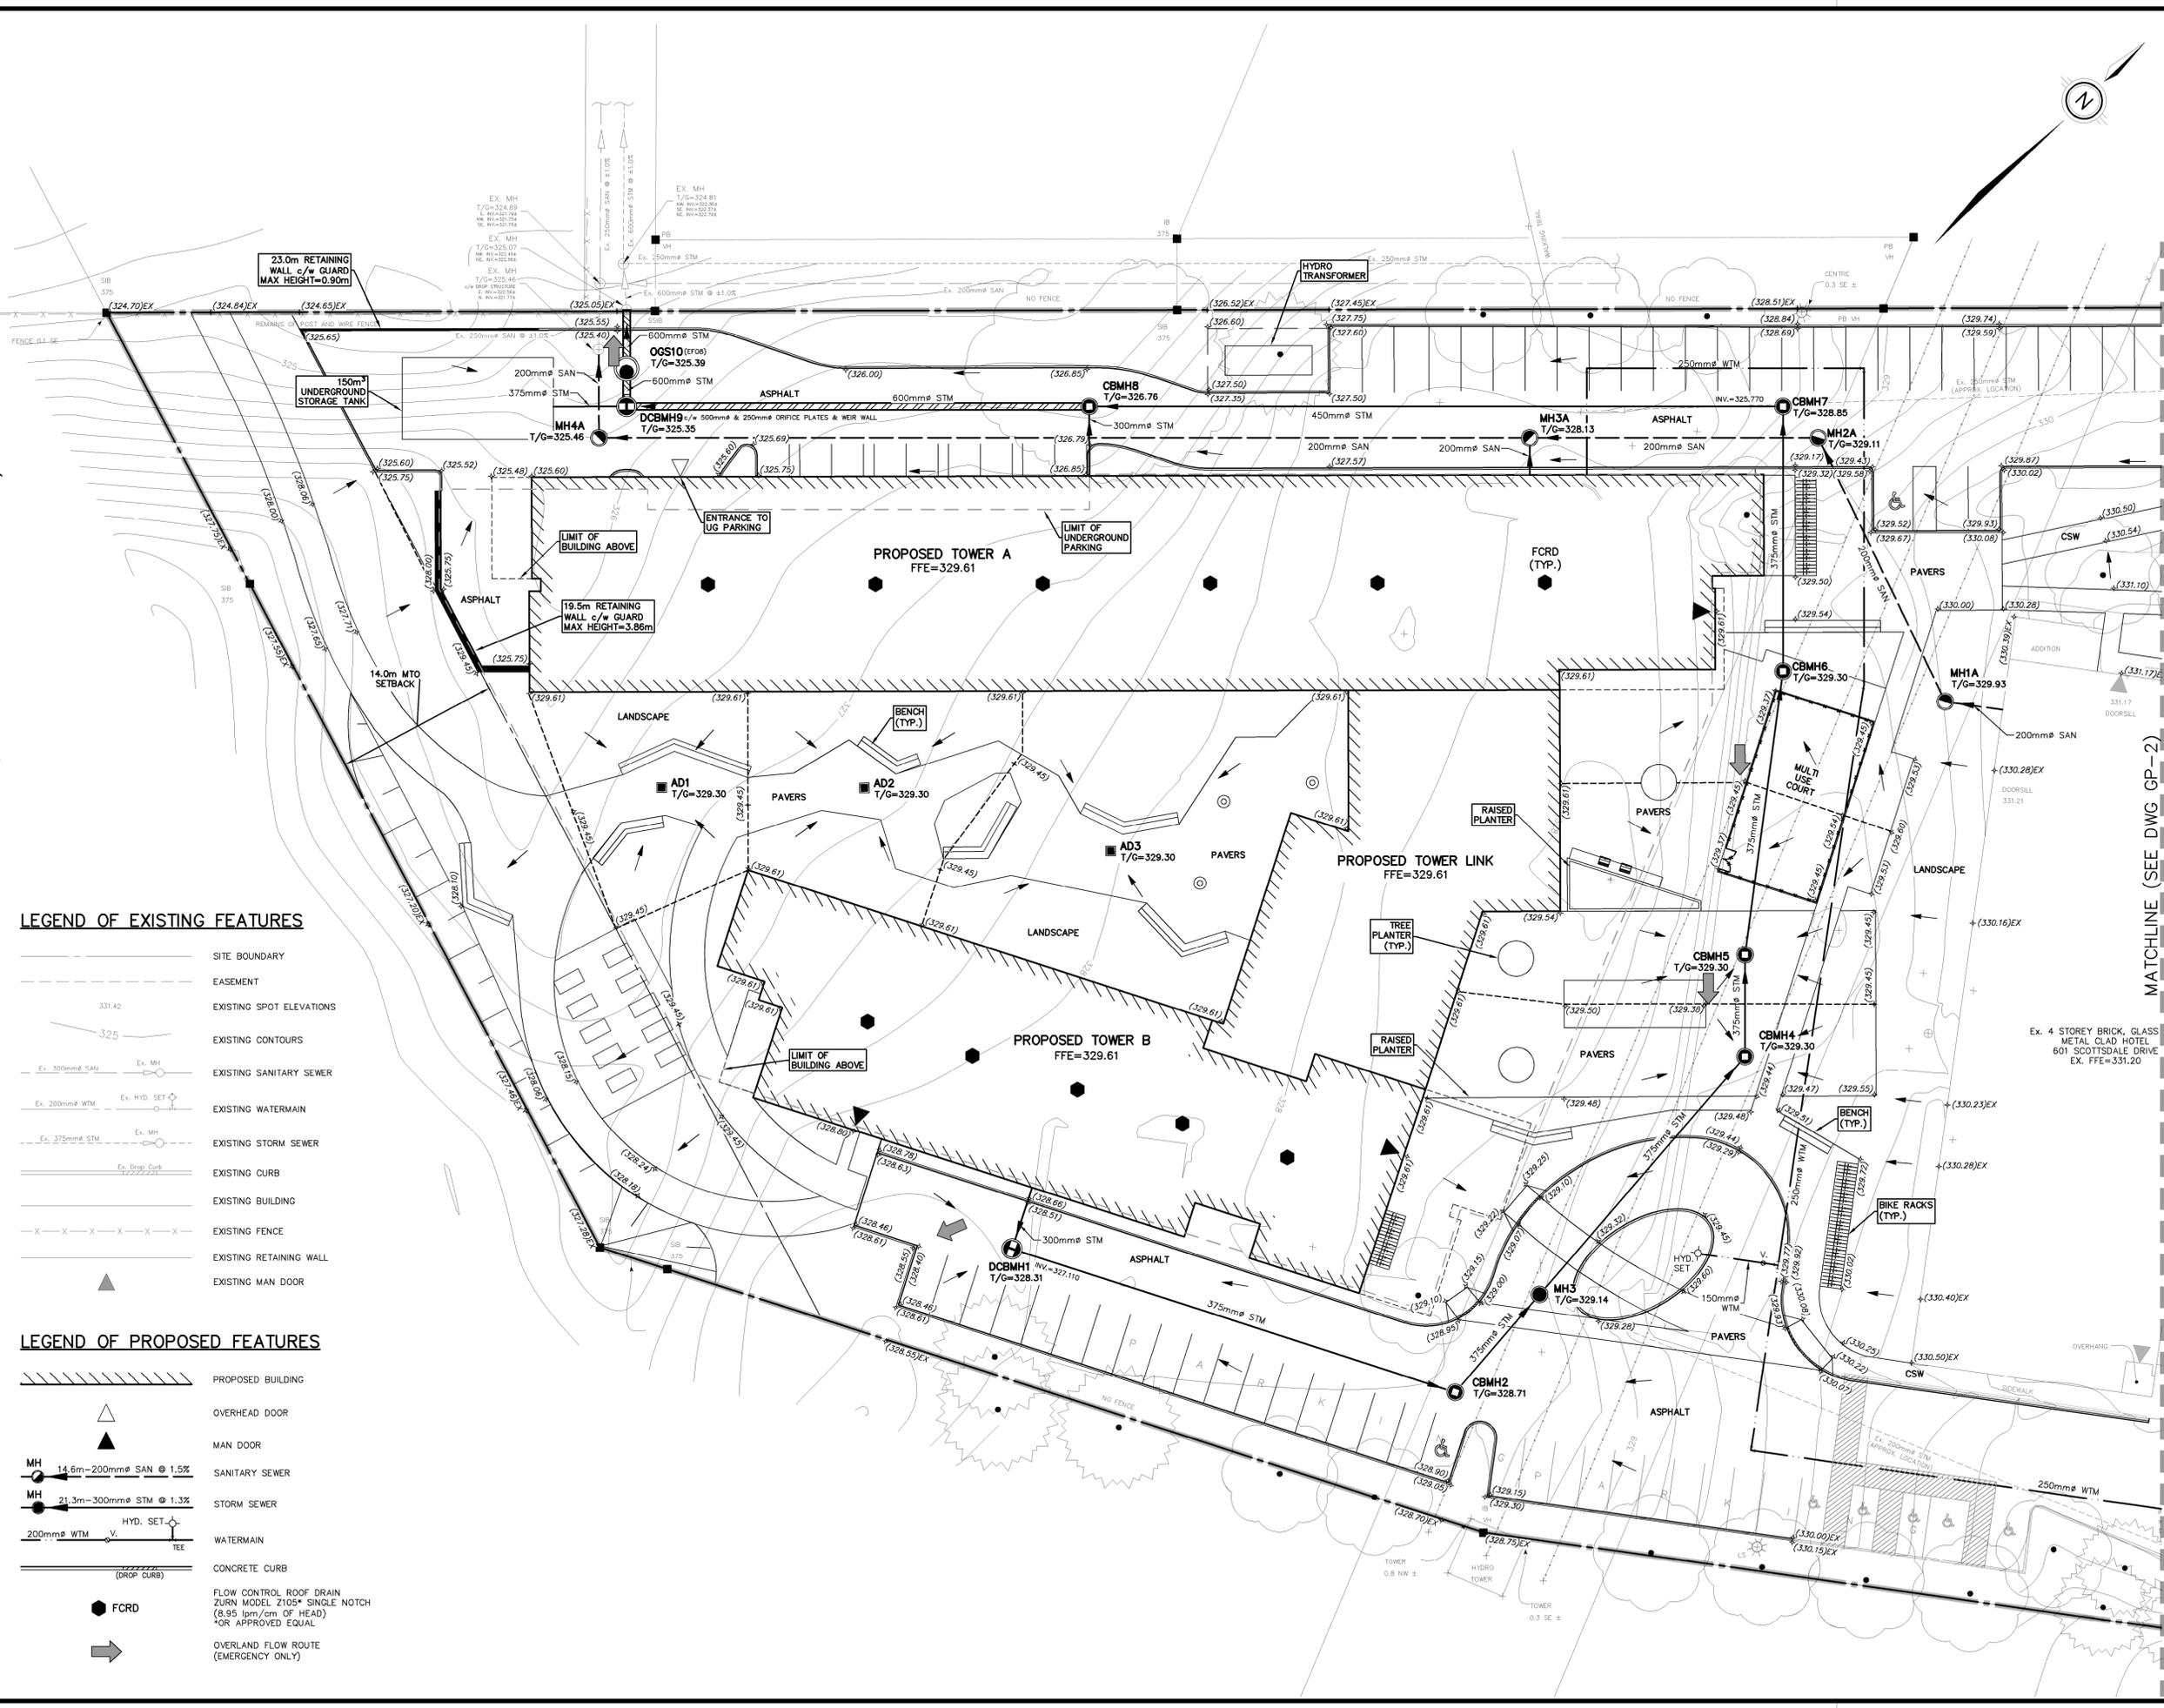


LEGEND OF EXISTING FEATURES

- SITE BOUNDARY
- - - EASEMENT
- 331.42 EXISTING SPOT ELEVATIONS
- 325 EXISTING CONTOURS
- Ex. 300mm $\varnothing$  SAN EX. MH EXISTING SANITARY SEWER
- Ex. 200mm $\varnothing$  WTM EX. HYD. SET EXISTING WATERMAIN
- Ex. 375mm $\varnothing$  STM EX. MH EXISTING STORM SEWER
- Ex. Drop Curb EXISTING CURB
- - - EXISTING BUILDING
- - - EXISTING FENCE
- - - EXISTING RETAINING WALL
- ▲ EXISTING MAN DOOR

LEGEND OF PROPOSED FEATURES

- ▬ PROPOSED BUILDING
- ▲ OVERHEAD DOOR
- ▲ MAN DOOR
- MH 14.6m-200mm $\varnothing$  SAN @ 1.5% SANITARY SEWER
- MH 21.3m-300mm $\varnothing$  STM @ 1.3% STORM SEWER
- 200mm $\varnothing$  WTM HYD. SET WATERMAIN
- ▬ CONCRETE CURB (DROP CURB)
- FCRD
- FLOW CONTROL ROOF DRAIN ZURN MODEL Z105\* SINGLE NOTCH (8.95 lpm/cm OF HEAD) \*OR APPROVED EQUAL
- OVERLAND FLOW ROUTE (EMERGENCY ONLY)

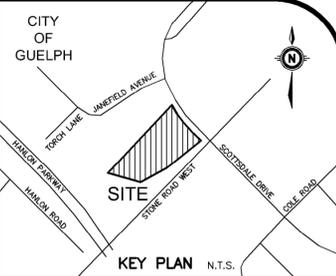

**GEODETIC BM** ELEV. = m  
 REFER TO SURVEY COMPLETED BY VAN HARTEN SURVEYING INC. ON OCTOBER 7, 2021.

**SITE BENCHMARK** ELEV. = m

**NOTE TO CONTRACTOR :**  
 DO NOT SCALE DRAWINGS.  
 CONTRACTORS MUST CHECK AND VERIFY ALL DIMENSIONS AND REPORT ANY DISCREPANCIES TO THE ENGINEER BEFORE PROCEEDING WITH THE WORK.  
 ALL DRAWINGS REMAIN THE PROPERTY OF THE ENGINEER AND SHALL NOT BE REPRODUCED OR REUSED WITHOUT THE ENGINEER'S WRITTEN PERMISSION.  
 THE OWNER/ARCHITECT/CONTRACTOR IS ADVISED THAT M.T.E. CONSULTANTS INC. CANNOT CERTIFY ANY COMPONENT OF THE SITE WORKS NOT INSPECTED DURING CONSTRUCTION. IT IS THE RESPONSIBILITY OF THE GENERAL CONTRACTOR TO NOTIFY M.T.E. CONSULTANTS INC. PRIOR TO COMMENCEMENT OF CONSTRUCTION TO ARRANGE FOR INSPECTION.

**NOTE:**  
 1. PROPERTY-LINE IS APPROXIMATE ONLY.  
 2. EXISTING TOPOGRAPHICAL INFORMATION PROVIDED BY VAN HARTEN SURVEYING INC. ON OCTOBER 7, 2021.

|     |                    |
|-----|--------------------|
| 8.  |                    |
| 7.  |                    |
| 6.  |                    |
| 5.  |                    |
| 4.  |                    |
| 3.  |                    |
| 2.  |                    |
| 1.  | ISSUED FOR OPA/2BA |
| No. | REVISION           |
|     | DATE               |
|     | BY                 |


**MTE**  
 Engineers, Scientists, Surveyors  
 519-743-6500

OWNER  
**FORUM 601 SCOTTSDALE LP**  
 181 BAY STREET EAST TORONTO, ON

PROJECT  
**ALMA GUELPH PHASE 2**  
 601 SCOTTSDALE DRIVE GUELPH, ON

DRAWING  
**FUNCTION GRADING AND SERVICING PLAN 1**

|                 |            |             |           |
|-----------------|------------|-------------|-----------|
| Project Manager | A. SLAWICH | Project No. | 49791-100 |
| Design By       | AJS        | Checked By  | LEI       |
| Drawn By        | TXT/DAC    | Checked By  | JRS       |
| Surveyed By     | OTHERS     | Drawing No. | GP-1      |
| Date            | Jun.30/23  | Scale       | 1:250     |
| Scale           | 1:250      | Sheet       | 3 of 4    |

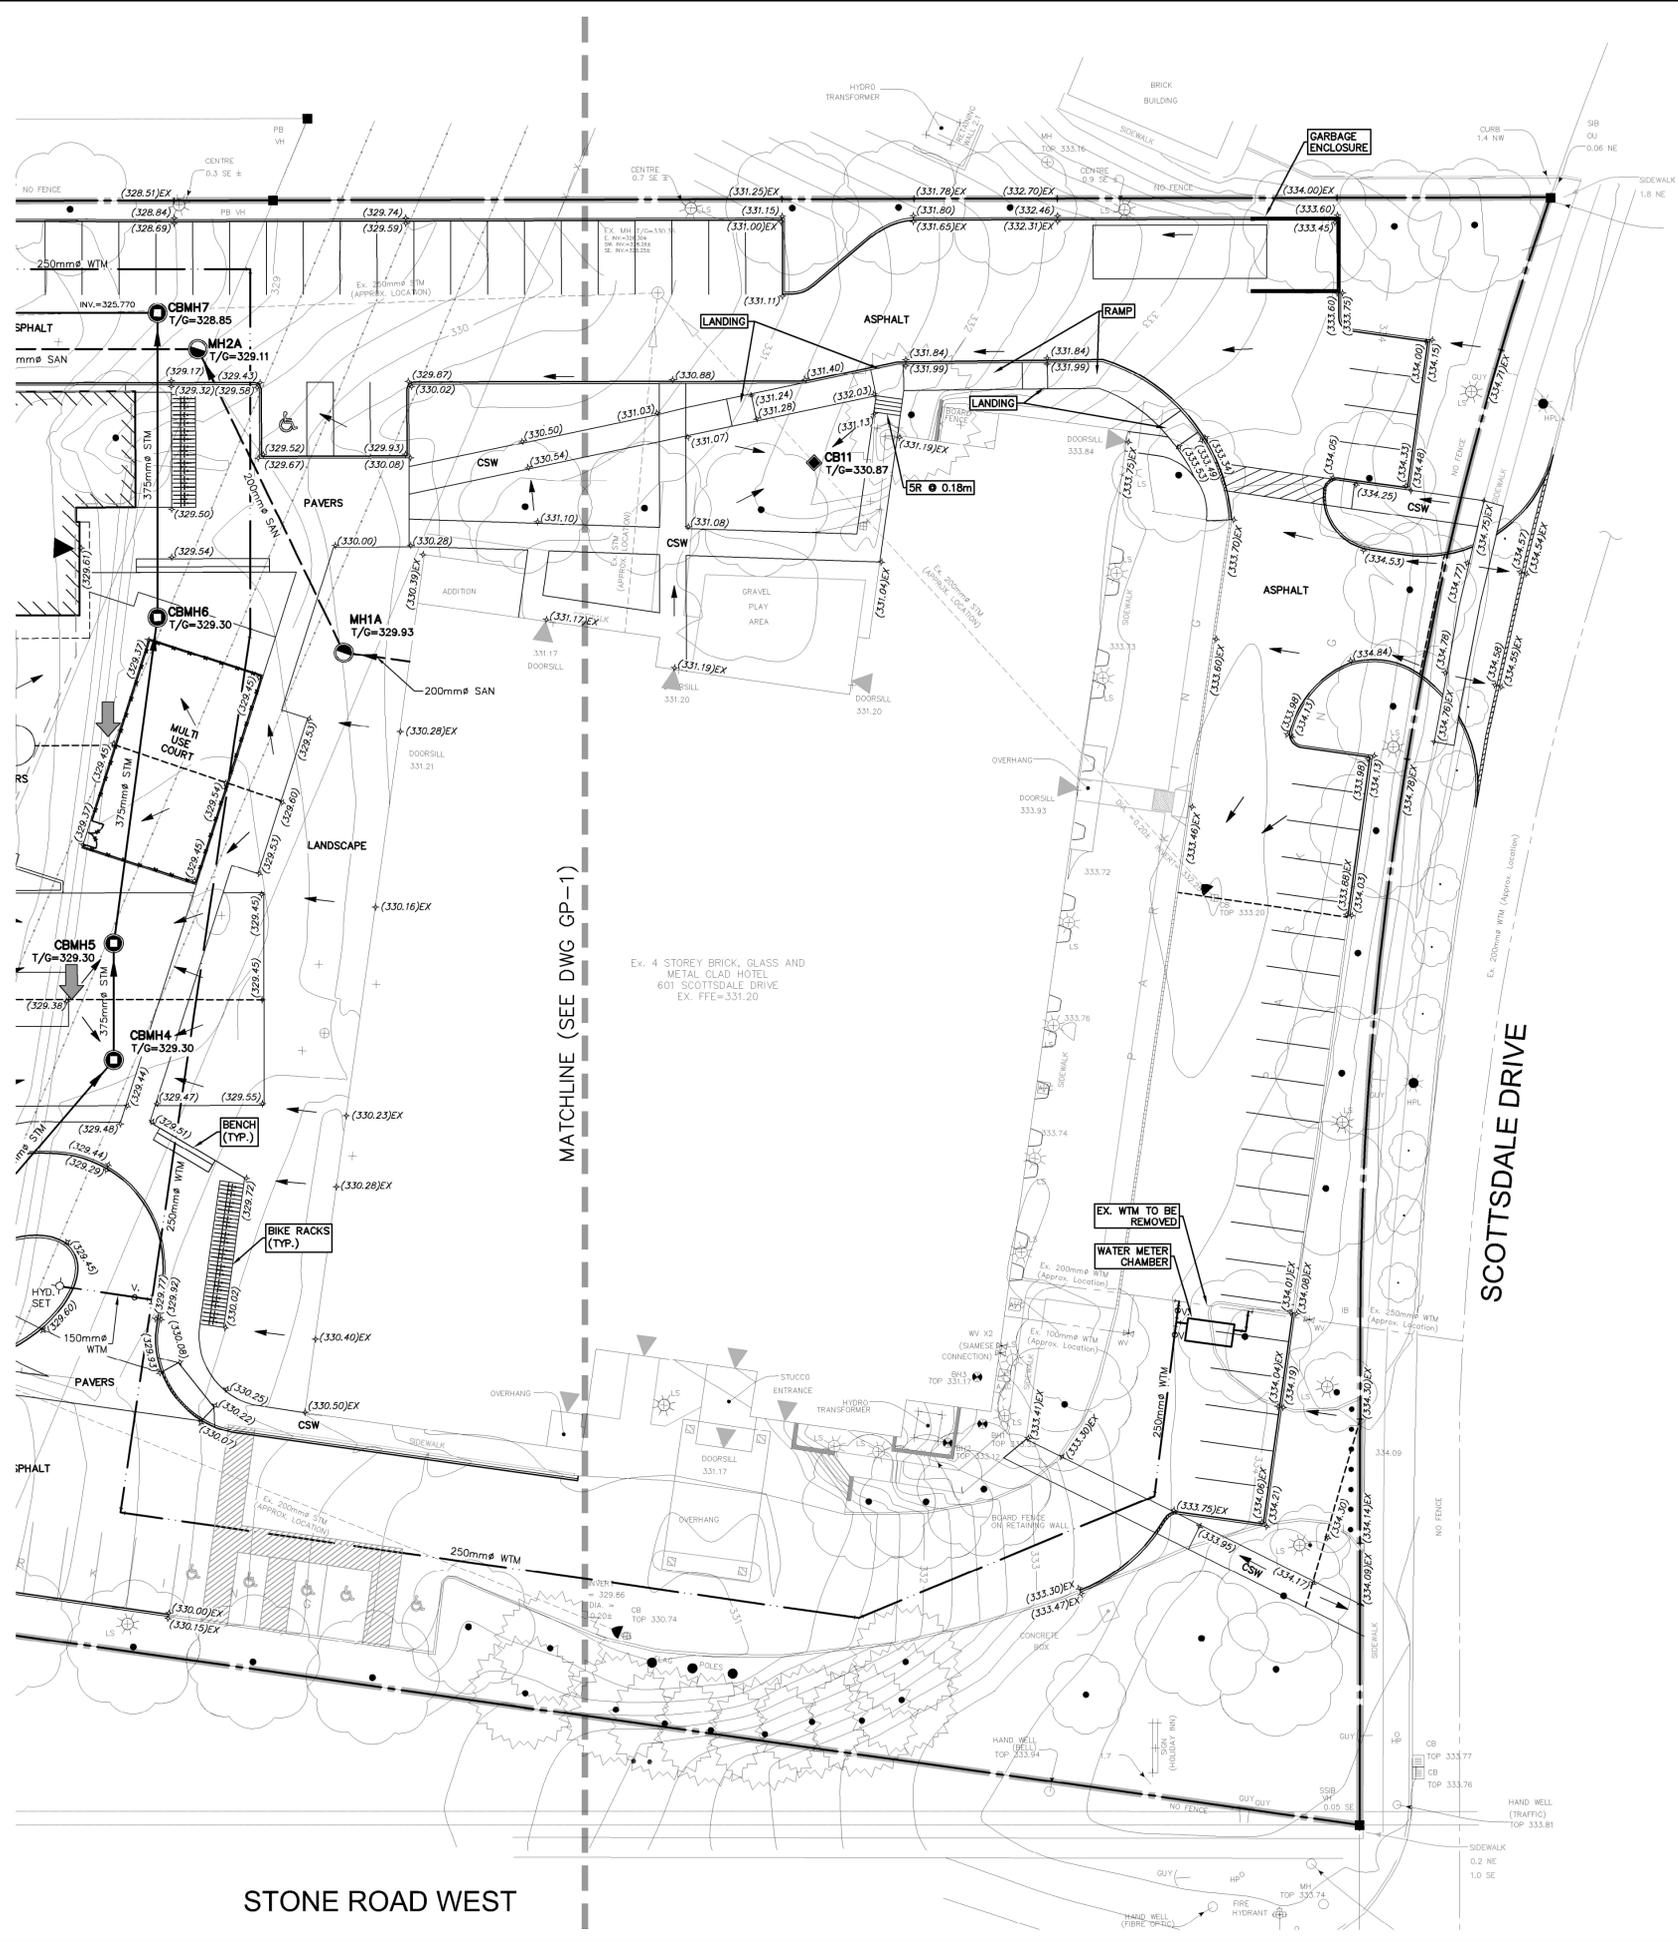


**LEGEND OF EXISTING FEATURES**

- SITE BOUNDARY
- - - EASEMENT
- 331.42 EXISTING SPOT ELEVATIONS
- 325 EXISTING CONTOURS
- Ex. 300mm<sup>2</sup> SAN Ex. MH EXISTING SANITARY SEWER
- Ex. 200mm<sup>2</sup> WTM Ex. HYD. SET EXISTING WATERMAIN
- Ex. 375mm<sup>2</sup> STM Ex. MH EXISTING STORM SEWER
- Ex. Drop Curb EXISTING CURB
- EXISTING BUILDING
- X-X-X-X-X-X-X EXISTING FENCE
- ▲ EXISTING RETAINING WALL
- ▲ EXISTING MAN DOOR

**LEGEND OF PROPOSED FEATURES**

- ▨ PROPOSED BUILDING
- ▲ OVERHEAD DOOR
- ▲ MAN DOOR
- MH 14.6m-200mm<sup>2</sup> SAN @ 1.5% SANITARY SEWER
- MH 21.3m-300mm<sup>2</sup> STM @ 1.3% STORM SEWER
- HYD. SET WATERMAIN
- 200mm<sup>2</sup> WTM WATERMAIN
- CONCRETE CURB (DROP CURB)
- FCRD FLOW CONTROL ROOF DRAIN ZURN MODEL Z105\* SINGLE NOTCH (8.95 lpm/cm OF HEAD) \*OR APPROVED EQUAL
- OVERLAND FLOW ROUTE (EMERGENCY ONLY)

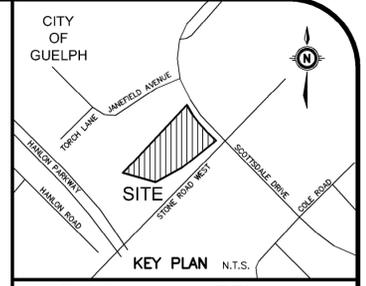

|  |         |   |
|--|---------|---|
| GEODETIC BM  | ELEV. = | m |
| REFER TO SURVEY COMPLETED BY VAN HARTEN SURVEYING INC. ON OCTOBER 7, 2021. |         |   |
| SITE BENCHMARK   | ELEV. = | m |

**NOTE TO CONTRACTOR :**  
DO NOT SCALE DRAWINGS.  
CONTRACTORS MUST CHECK AND VERIFY ALL DIMENSIONS AND REPORT ANY DISCREPANCIES TO THE ENGINEER BEFORE PROCEEDING WITH THE WORK.  
ALL DRAWINGS REMAIN THE PROPERTY OF THE ENGINEER AND SHALL NOT BE REPRODUCED OR REUSED WITHOUT THE ENGINEER'S WRITTEN PERMISSION.  
THE OWNER/ARCHITECT/CONTRACTOR IS ADVISED THAT M.T.E. CONSULTANTS INC. CANNOT CERTIFY ANY COMPONENT OF THE SITE WORKS NOT INSPECTED DURING CONSTRUCTION. IT IS THE RESPONSIBILITY OF THE GENERAL CONTRACTOR TO NOTIFY M.T.E. CONSULTANTS INC. PRIOR TO COMMENCEMENT OF CONSTRUCTION TO ARRANGE FOR INSPECTION.

- NOTE:**
- PROPERTY-LINE IS APPROXIMATE ONLY.
  - EXISTING TOPOGRAPHICAL INFORMATION PROVIDED BY VAN HARTEN SURVEYING INC. ON OCTOBER 7, 2021.

|     |                    |                |
|-----|--------------------|----------------|
| 8.  |                    |                |
| 7.  |                    |                |
| 6.  |                    |                |
| 5.  |                    |                |
| 4.  |                    |                |
| 3.  |                    |                |
| 2.  |                    |                |
| 1.  | ISSUED FOR OPA/2BA | A/S 2023-09-22 |
| No. | REVISION           | BY YYYY-MM-DD  |


  
**MTE**  
 Engineers, Scientists, Surveyors  
 519-743-6500

OWNER  
**FORUM 601**  
**SCOTTSDALE LP**  
 181 BAY STREET EAST TORONTO, ON  
 PROJECT  
**ALMA GUELPH PHASE 2**  
 601 SCOTTSDALE DRIVE GUELPH, ON  
 DRAWING

|                 |            |             |             |
|-----------------|------------|-------------|-------------|
| Project Manager | A. SLAWICH | Project No. | 49791-100   |
| Design By       | AJS        | Checked By  | LEI         |
| Drawn By        | TXT/DAC    | Checked By  | JRS         |
| Surveyed By     | OTHERS     | Drawing No. | <b>GP-2</b> |
| Date            | Jun.30/23  | Scale       | 1:250       |
| Scale           | 1:250      | Sheet       | 4 of 4      |

STONE ROAD WEST

SCOTTSDALE DRIVE

MATCHLINE (SEE DWG GP-1)

Ex. 4 STOREY BRICK, GLASS AND METAL CLAD HOTEL  
601 SCOTTSDALE DRIVE  
EX. FFE=331.20