

1	2021-08-12	ISSUED FOR REZONING		
2	2022-05-03	RE-ISSUED FOR REZONING		
REV	YYYY-MM-DD	REVISION / DRAWING ISSUE		REVIEW
CONSULTANT				

PERMIT STAMP

SEAL

THIS DRAWING, AS AN INSTRUMENT OF SERVICE, IS THE PROPERTY OF KASIAN ARCHITECTURE ONTARIO INCORPORATED. THE COPYRIGHT IN THE SAME BEING RESERVED TO THEM. NO REPRODUCTION IS ALLOWED WITHOUT THE PERMISSION OF KASIAN ARCHITECTURE ONTARIO INCORPORATED AND WHEN MADE MUST BEAR ITS NAME.

THIS DRAWING IS NOT TO BE SCALED. THE CONTRACTOR IS TO VERIFY DIMENSIONS AND DATA NOTED HEREIN WITH THE CONDITIONS ON SITE AND IS RESPONSIBLE FOR REPORTING ANY DISCREPANCY TO KASIAN ARCHITECTURE ONTARIO INCORPORATED FOR ADJUSTMENT.

PROJECT

1250 GORDON STREET - MASTER

GUELPH, ONTARIO, CANADA


DRAWING TITLE

SITE PLAN

DRAWING ISSUE

RE-ISSUED FOR REZONING

PROJECT NO.	201233	PLOT DATE	2022-06-23	DRAWN	Author
		SCALE	1 : 500	REVIEWED	Checker
DRAWING NO.	A-100			REVISION	2

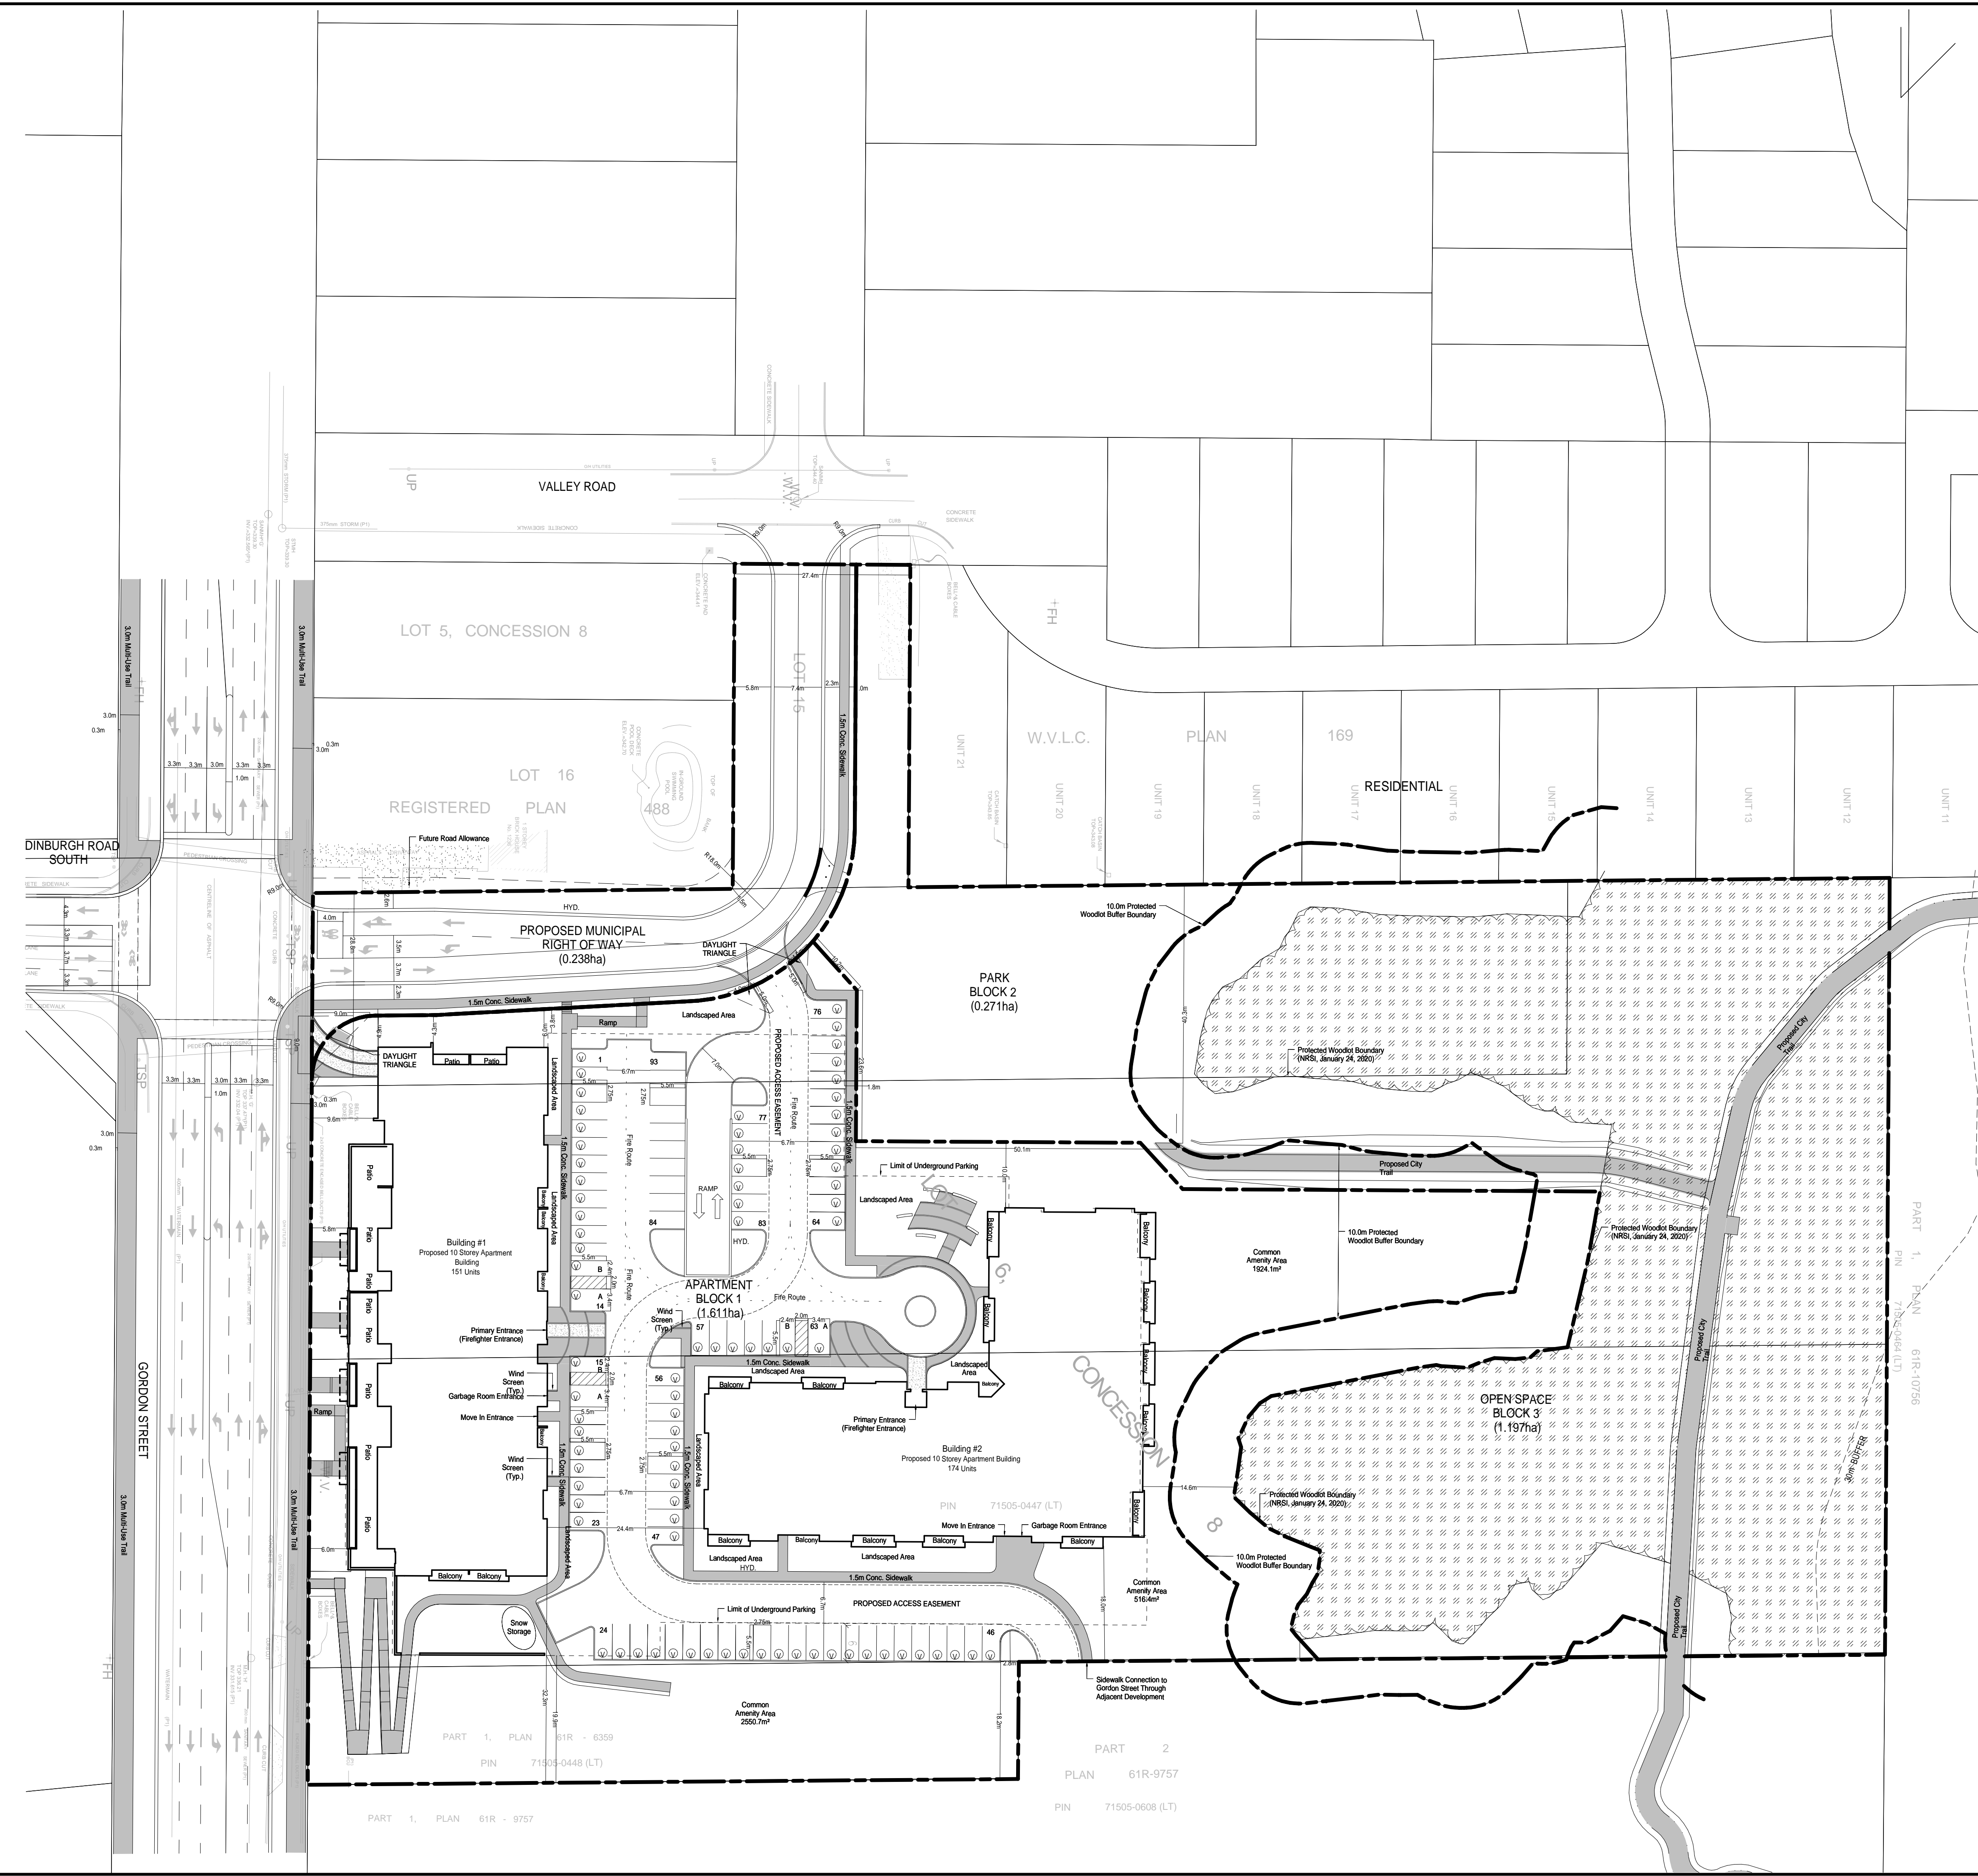

DINBURGH ROAD SOUTH

GORDON STREET

VALLEY ROAD

LOT 5, CONCESSION 8

REGISTERED PLAN 488

PROPOSED MUNICIPAL RIGHT-OF-WAY (0.238ha)

PARK BLOCK 2 (0.271ha)

APARTMENT BLOCK 1 (1.611ha)

OPEN SPACE BLOCK 3 (1.197ha)

PART 1, PLAN 61R - 9757
PIN 71505-0448 (LT)

PART 2, PLAN 61R-9757
PIN 71505-0608 (LT)