

1 CONTEXT PLAN  
1:1,500

**SITE INFORMATION**

SITE AREA	55,600 M <sup>2</sup>
PROPOSED GROSS FLOOR AREA (EXCLUDING PARKING)	79,274 M <sup>2</sup>
FLOOR SPACE INDEX	1.42
ECOLOGICAL LINKAGE	10,520 M <sup>2</sup>
NET SITE AREA	45,080 M <sup>2</sup>
BUILDING LOT COVERAGE	37%
STREETS	15% 8,662 M <sup>2</sup>
BIKEWAY PARKING, LAUNDRY PARKING AND LOADING	1%
PRIVATE YARDS	16%
STREPPINGS AND WALLWAYS	4.8%
PUBLIC OPEN SPACES	6%
OTHER LANDSCAPED AREAS	15%
EXISTING GROSS FLOOR AREA	15%
PARKING	1,077
MINIMUM SETBACKS	TO PARKING TO RESIDENTIAL
WEST FRONT	6.0 M
SOUTH SIDE	1.0 M
EAST BRACE	1.0 M
NORTH SIDE	7.5 M

		TOTAL FLOOR AREA	GROSS FLOOR AREA	NET SALEABLE AREA
		M <sup>2</sup>	M <sup>2</sup>	M <sup>2</sup>
TYPOLOGY 1 - STACKED	GROUND FLOOR	242	2,805	242
	SECOND FLOOR	217	2,551	217
	THIRD FLOOR	89	89	89
	TOTAL	548	6,144	548
UNITS	18	28	46	

		TOTAL FLOOR AREA	GROSS FLOOR AREA	NET SALEABLE AREA
		M <sup>2</sup>	M <sup>2</sup>	M <sup>2</sup>
TYPOLOGY 2 - STACKED	GROUND FLOOR	325	3,498	325
	SECOND FLOOR	320	3,444	320
	THIRD FLOOR	21	21	21
	TOTAL	817	8,294	817
UNITS	18	28	46	

		TOTAL FLOOR AREA	GROSS FLOOR AREA	NET SALEABLE AREA
		M <sup>2</sup>	M <sup>2</sup>	M <sup>2</sup>
TYPOLOGY 3A - STACKED W/BASMENT	GROUND FLOOR	310	3,401	310
	SECOND FLOOR	325	3,498	325
	THIRD FLOOR	320	3,444	320
	THIRD FLOOR	172	1,811	172
TOTAL	1,127	12,193	1,127	
UNITS	18	28	46	

		TOTAL FLOOR AREA	GROSS FLOOR AREA	NET SALEABLE AREA
		M <sup>2</sup>	M <sup>2</sup>	M <sup>2</sup>
TYPOLOGY 5 - BACK TO BACK	GROUND FLOOR	262	2,822	262
	SECOND FLOOR	262	2,822	262
	THIRD FLOOR	210	2,200	210
	TOTAL	734	7,844	734
UNITS	18	28	46	

		TOTAL FLOOR AREA	GROSS FLOOR AREA	NET SALEABLE AREA
		M <sup>2</sup>	M <sup>2</sup>	M <sup>2</sup>
TYPOLOGY 6 - BACK TO BACK	GROUND FLOOR	350	3,763	350
	SECOND FLOOR	350	3,763	350
	THIRD FLOOR	88	88	88
	TOTAL	778	8,414	778
UNITS	18	28	46	

		TOTAL FLOOR AREA	GROSS FLOOR AREA	NET SALEABLE AREA
		M <sup>2</sup>	M <sup>2</sup>	M <sup>2</sup>
TYPOLOGY 7 - BACK TO BACK	GROUND FLOOR	437	4,704	437
	SECOND FLOOR	437	4,704	437
	THIRD FLOOR	350	3,763	350
	TOTAL	1,224	13,171	1,224
UNITS	18	28	46	

		TOTAL FLOOR AREA	GROSS FLOOR AREA	NET SALEABLE AREA
		M <sup>2</sup>	M <sup>2</sup>	M <sup>2</sup>
TYPOLOGY 8 - BACK TO BACK	GROUND FLOOR	524	5,645	524
	SECOND FLOOR	524	5,645	524
	THIRD FLOOR	420	4,521	420
	TOTAL	1,468	15,816	1,468
UNITS	18	28	46	

		TOTAL FLOOR AREA	GROSS FLOOR AREA	NET SALEABLE AREA
		M <sup>2</sup>	M <sup>2</sup>	M <sup>2</sup>
TOWER A	GROUND FLOOR (PER FLOOR)	1,700	18,337	1,700
	SECOND FLOOR (PER FLOOR)	14,080	150,895	14,080
	THIRD FLOOR (PER FLOOR)	1,235	13,078	1,235
	TOTAL	9,715	104,425	9,715
UNITS	18	28	46	

		TOTAL FLOOR AREA	GROSS FLOOR AREA	NET SALEABLE AREA
		M <sup>2</sup>	M <sup>2</sup>	M <sup>2</sup>
TOWER B	GROUND FLOOR (PER FLOOR)	1,700	18,337	1,700
	SECOND FLOOR (PER FLOOR)	14,080	150,895	14,080
	THIRD FLOOR (PER FLOOR)	1,235	13,078	1,235
	TOTAL	9,715	104,425	9,715
UNITS	18	28	46	

		TOTAL FLOOR AREA	GROSS FLOOR AREA	NET SALEABLE AREA
		M <sup>2</sup>	M <sup>2</sup>	M <sup>2</sup>
TOWER C	GROUND FLOOR (PER FLOOR)	1,700	18,337	1,700
	SECOND FLOOR (PER FLOOR)	14,080	150,895	14,080
	THIRD FLOOR (PER FLOOR)	1,235	13,078	1,235
	TOTAL	9,715	104,425	9,715
UNITS	18	28	46	

		TOTAL FLOOR AREA	GROSS FLOOR AREA	NET SALEABLE AREA
		M <sup>2</sup>	M <sup>2</sup>	M <sup>2</sup>
TOWER D	GROUND FLOOR (PER FLOOR)	1,700	18,337	1,700
	SECOND FLOOR (PER FLOOR)	14,080	150,895	14,080
	THIRD FLOOR (PER FLOOR)	1,235	13,078	1,235
	TOTAL	9,715	104,425	9,715
UNITS	18	28	46	

		TOTAL FLOOR AREA	GROSS FLOOR AREA	NET SALEABLE AREA
		M <sup>2</sup>	M <sup>2</sup>	M <sup>2</sup>
TOWER E	GROUND FLOOR (PER FLOOR)	1,700	18,337	1,700
	SECOND FLOOR (PER FLOOR)	14,080	150,895	14,080
	THIRD FLOOR (PER FLOOR)	1,235	13,078	1,235
	TOTAL	9,715	104,425	9,715
UNITS	18	28	46	

		TOTAL FLOOR AREA	GROSS FLOOR AREA	NET SALEABLE AREA
		M <sup>2</sup>	M <sup>2</sup>	M <sup>2</sup>
TOWER F	GROUND FLOOR (PER FLOOR)	1,700	18,337	1,700
	SECOND FLOOR (PER FLOOR)	14,080	150,895	14,080
	THIRD FLOOR (PER FLOOR)	1,235	13,078	1,235
	TOTAL	9,715	104,425	9,715
UNITS	18	28	46	

		TOTAL FLOOR AREA	GROSS FLOOR AREA	NET SALEABLE AREA
		M <sup>2</sup>	M <sup>2</sup>	M <sup>2</sup>
TOWER G	GROUND FLOOR (PER FLOOR)	1,700	18,337	1,700
	SECOND FLOOR (PER FLOOR)	14,080	150,895	14,080
	THIRD FLOOR (PER FLOOR)	1,235	13,078	1,235
	TOTAL	9,715	104,425	9,715
UNITS	18	28	46	

The drawings are the property of Architectural Collaborative. The drawings and all associated documents are an instrument of service to the Designer. The Designer is the copyright owner and retains all rights in the drawings. The drawings are not to be used for construction unless written consent is obtained from the Designer. The drawings are not to be used for any other purpose without the written consent of the Designer.

Notes:


1 Rezoning Submission  
revisions: 04/12/24  
dd-mm-yy

architectural team:  
Eduardo Ortiz  
Ihab Dakour  
Felipe Rodriguez  
Jonathan Moreno  
Olivia Kobets-Singh

CONTEXT PLAN & STATISTICS

2024.12.04  
1:1,500  
23-50  
ID, FR, JM, OKS

A100

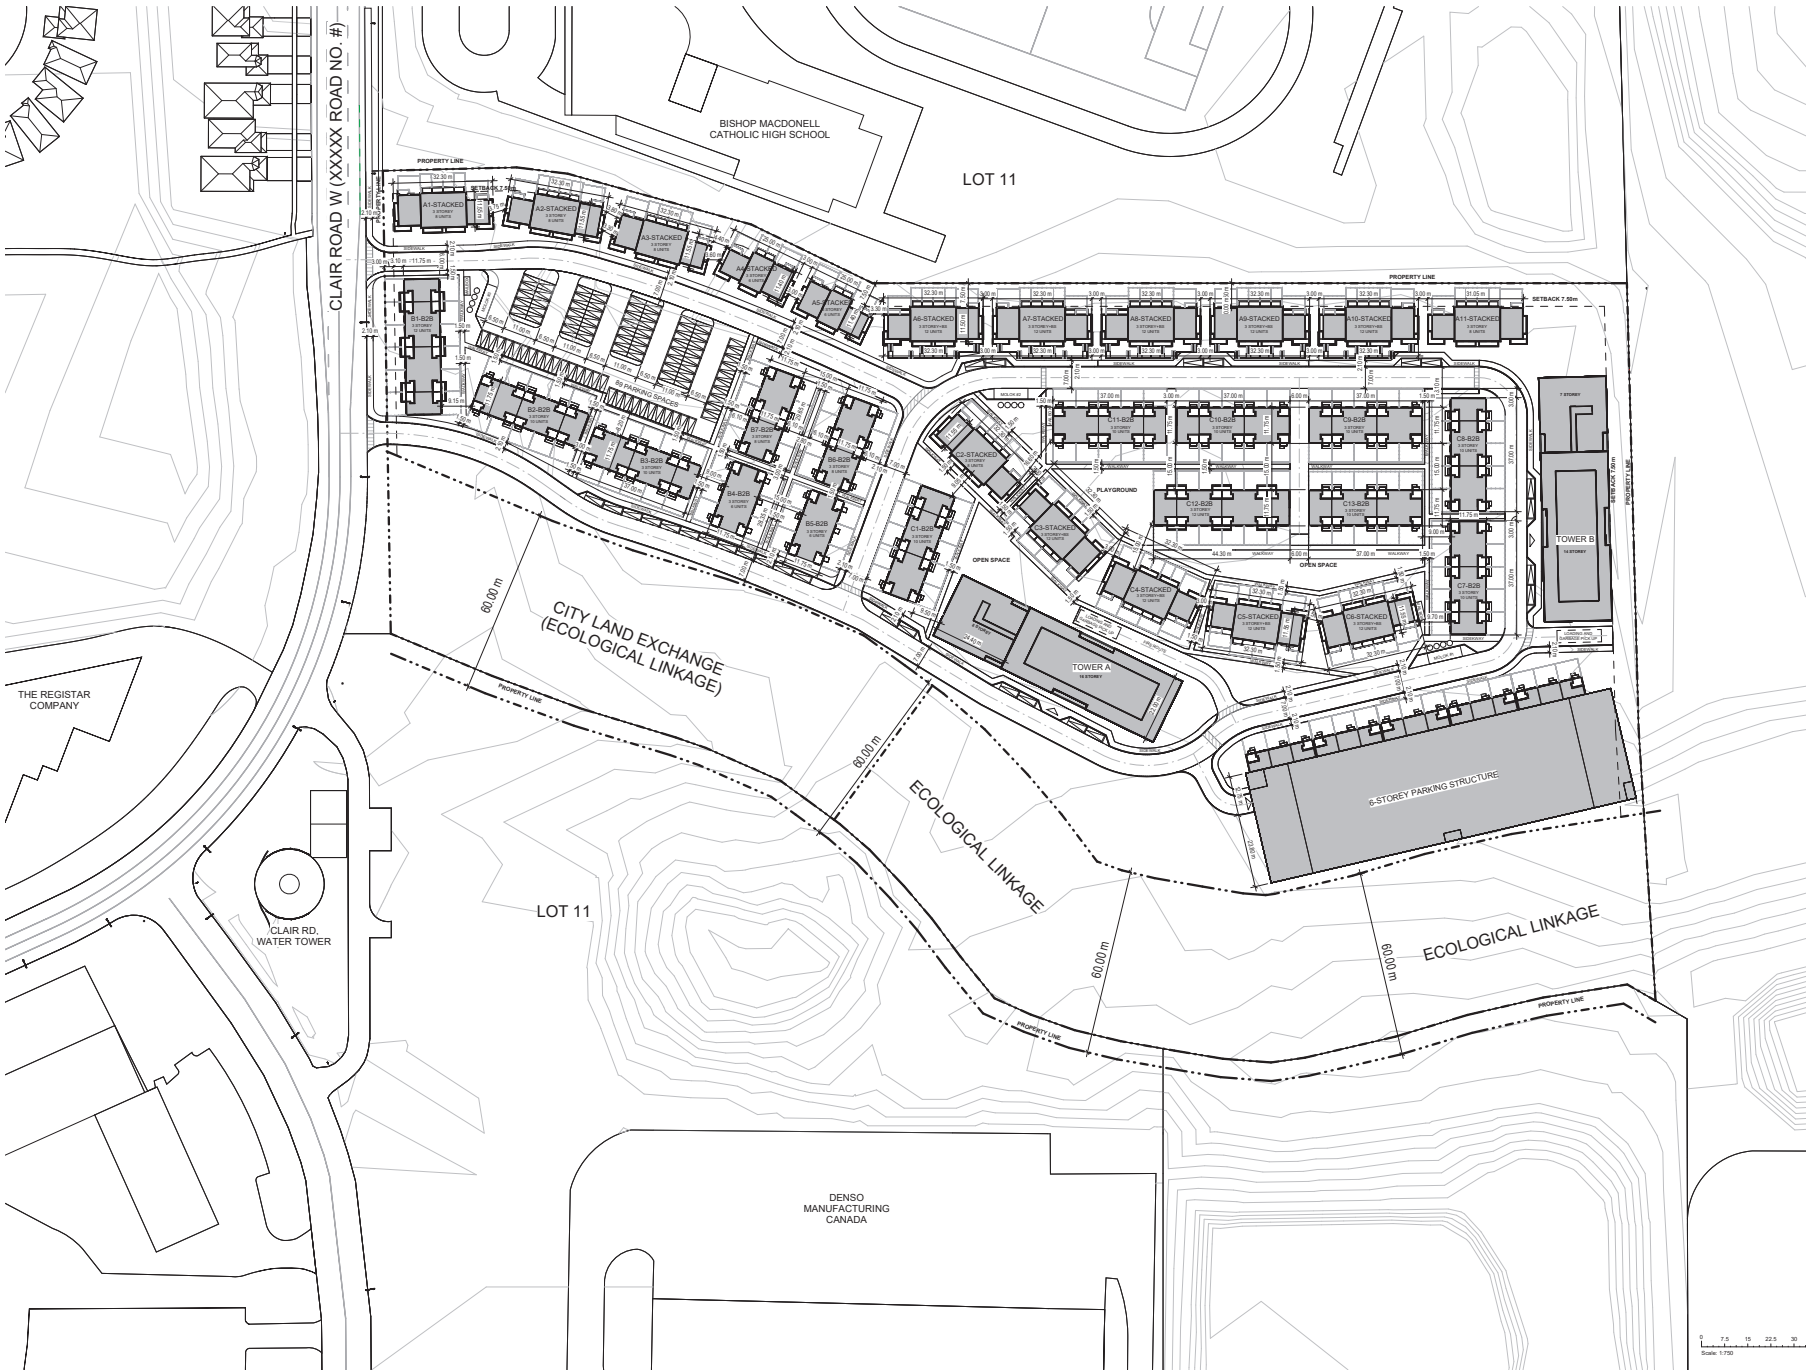

The drawings are the property of Architectural Concepts. The drawings and all associated documents are an instrument of service to the Designer. The drawings are the intellectual property of Architectural Concepts and shall not be reproduced, stored in a retrieval system, or transmitted in any form or by any means, electronic, mechanical, photocopying, recording, or by any information storage and retrieval system, without the prior written consent of Architectural Concepts.

These Contract Documents are the property of the architect. The architect retains ownership of the architectural drawings. The contractor shall not be permitted to use the drawings for any other project without the prior written consent of the architect.

Design drawings are not to be used for construction unless they are approved in writing by the architect. The contractor shall not be permitted to use the drawings for any other project without the prior written consent of the architect.

These drawings are not to be used for construction unless they are approved in writing by the architect.

All work to be done shall be in accordance with the Code and bylaws of the jurisdiction in which the project is located.

The Designer of these plans and specifications gives no warranty or representation in any way about the construction of the project. There is no contractor or subcontractor that shall be responsible for the construction of the project. The contractor shall be responsible for the construction of the project.

notes:

1 Rezoning Submission  
 revisions: 04/12/24  
 dd-mm-yy

architectural team:  
 Eduardo Ortiz  
 Inés Daoukour  
 Felipe Rodriguez  
 Jonathan Moreno  
 Olena Kobets-Singh

project:  
 280 CLAIR RD W  
 (enter address)

SITE PLAN

2024.12.04  
 1 : 750  
 23-50  
 ID, FRS, JM

Scale: 1/750  
 drawing number:  
**A101**