


1-16 12:44:41 PM SHEET SIZE:

CNT FILE PATH: GO TO SHEET TYPE PROP.

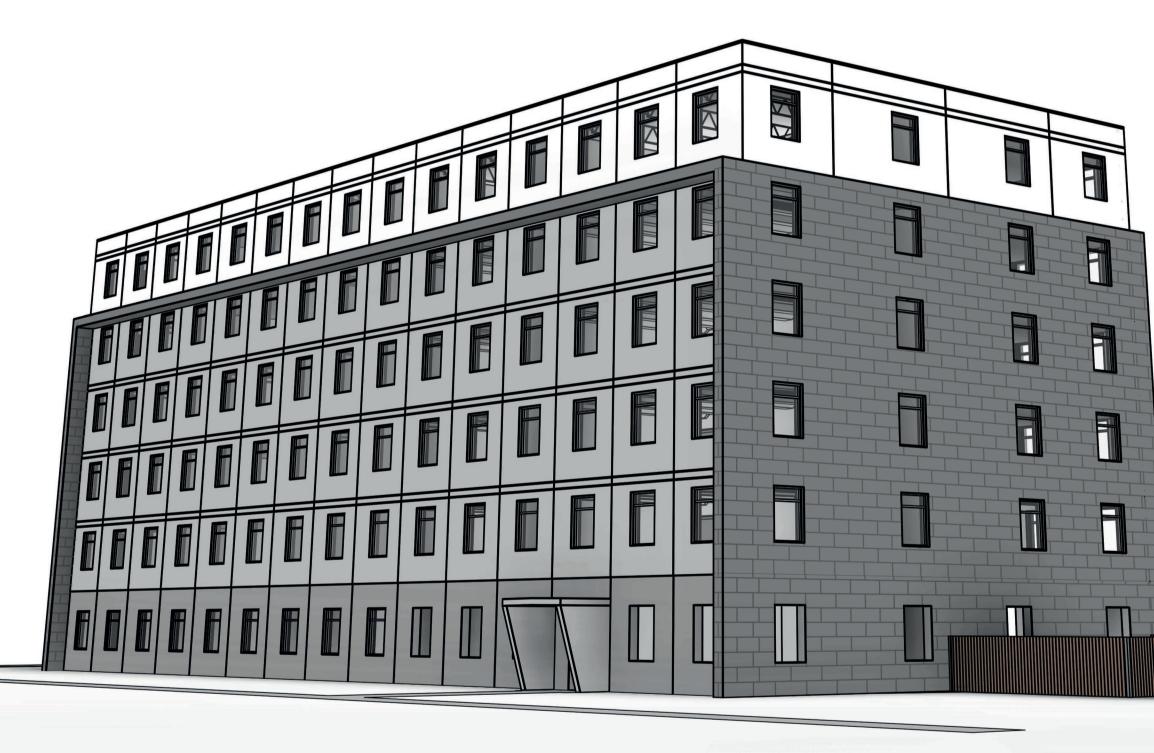

ARCHITECTURAL DRAWING SHEET LISTSHEET NAMESHEET ISSUED DATEREV.

A1.00	SITE PLAN	23/08/25	E
A0.00	COVER PAGE	23/08/25	E
A2.01	BASEMENT MAIN LEVEL & LEVEL 1.0	23/08/25	E
A2.03	LEVEL 2.0 AND 3.0 FLOOR PLAN	23/08/25	E
A3.01	BUILDING SECTIONS	23/08/25	E
A4.01	BUILDING ELEVATIONS	23/08/25	E
A4.02	BUILDING ELEVATIONS	23/08/25	E
A2.04	LEVEL 4.0 AND 5.0 FLOOR PLAN	03/01/22	E
A2.05	ROOF LEVEL	23/08/25	E

SHEET NUMBER

	<image/> <text><text><text><text></text></text></text></text>
REV. DATE 23-12-19 23-12-19 23-12-19 23-12-19 23-12-19 23-12-19 23-12-19 23-12-19 23-12-19 23-12-19	B 23-12-19 REISSUED FOR SPA PRE-CONSULTATION CVL A 23-08-25 ISSUED FOR SPA PRE-CONSULTATION CVL # DATE DESCRIPTION BY PROJECT SPEEDVALE AFFFORDABLE AFFFORDABLE HOUSING MANHATTAN COURT & SPEEDVALE AVE E GUELPH, ON POSTAL CODE [TBD] DRAWING
	COVER PAGE PROJECT NO.: 23136 PROJECT DATE: 2023-07-20 DRAWN BY: CVL CHECKED BY: CK/PH SCALE: AS NOTED DRAWING NO. AO.OO