


NORTH BUILDING ELEVATION SCALE: 1 : 100

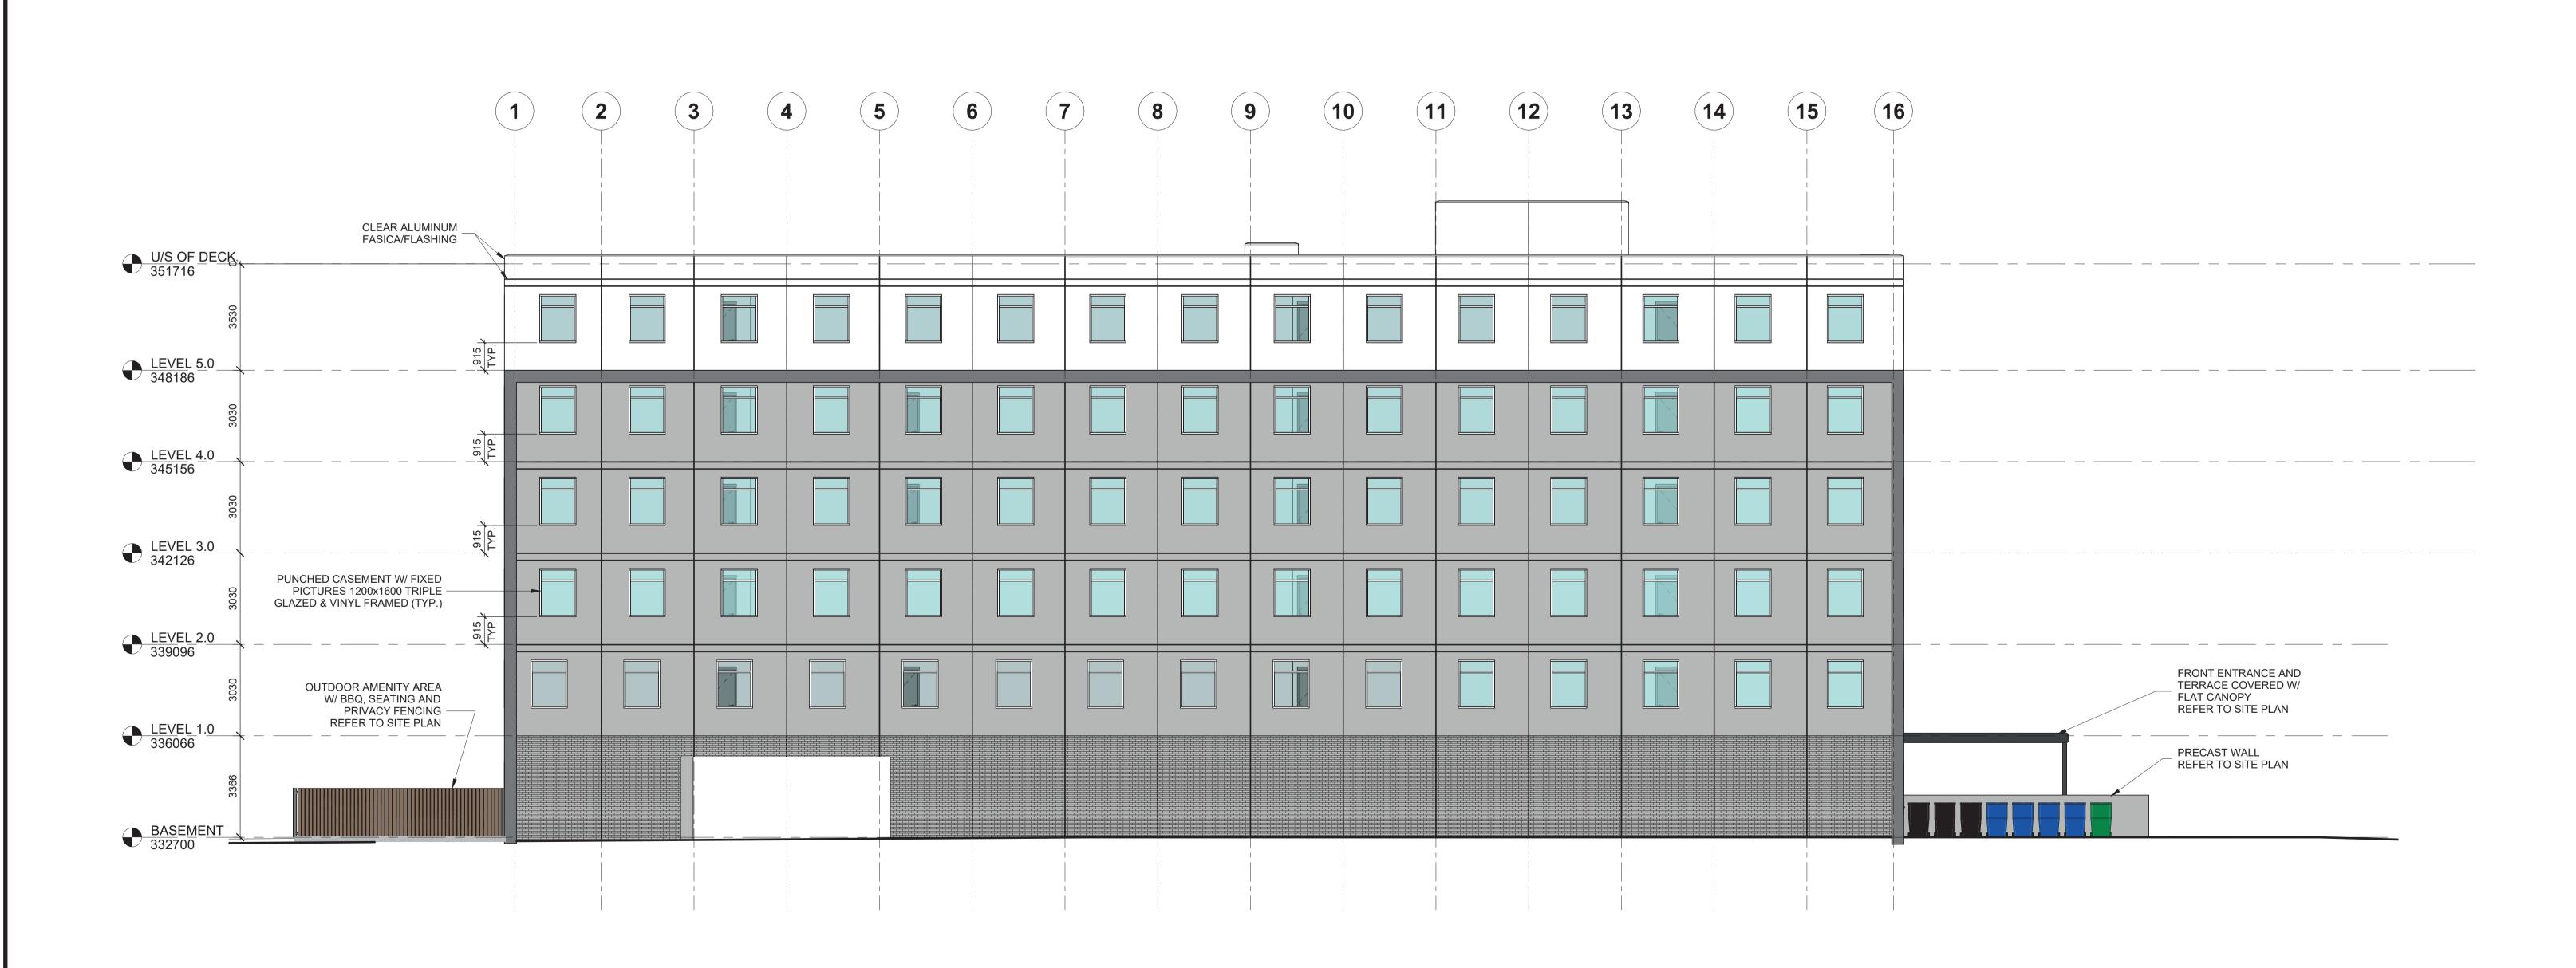

CNT FILE PATH: GO TO SHEET TYPE PROP.

12:44:55 PM SHEET SIZE: 36 X 48

## INTERIOR PARKING ENTRANCE FROM SPEEDVALE PRECAST WALL W/ PRECAST ROOF PLATE REFER TO SITE PLAN WALL OPENING FOR ACCESS TO INTERIOR PARKING WALL OPENING FOR ACCESS TO INTERIOR PARKING WALL OPENING / OPEN AIR WINDOW 1200x1600 REFER TO PLAN (TYP.)

	Newton
	Group Ltd. 41 MASSEY RD. GUELPH, ON
	N1H 7M6 TEL: (519)822-5281 FAX: (519)823-6332 www.kiwinewton.com are instruments of service and are the
copyright property	of Newton Group Ltd. They may not be d or reused without the express written
	Habitat for Humanity® Guelph Wellington
	UED FOR SPA PRE-CONSULTATION CVL D FOR SPA PRE-CONSULTATION CVL DESCRIPTION BY
PROJECT	
SPEEDV	ALE AFFORDABLE HOUSING
	AN COURT & SPEEDVALE AVE E GUELPH, ON POSTAL CODE [TBD]
drawing BUILDI	NG ELEVATIONS
PROJECT NO.: 23136 PROJECT DATE:	
2023-07-20 DRAWN BY: CVL CHECKED BY: CK	
SCALE: 1:100	
D	rawing NO. <b>A4.01</b>