


1 LEVEL 2.0
SCALE: 1 : 100

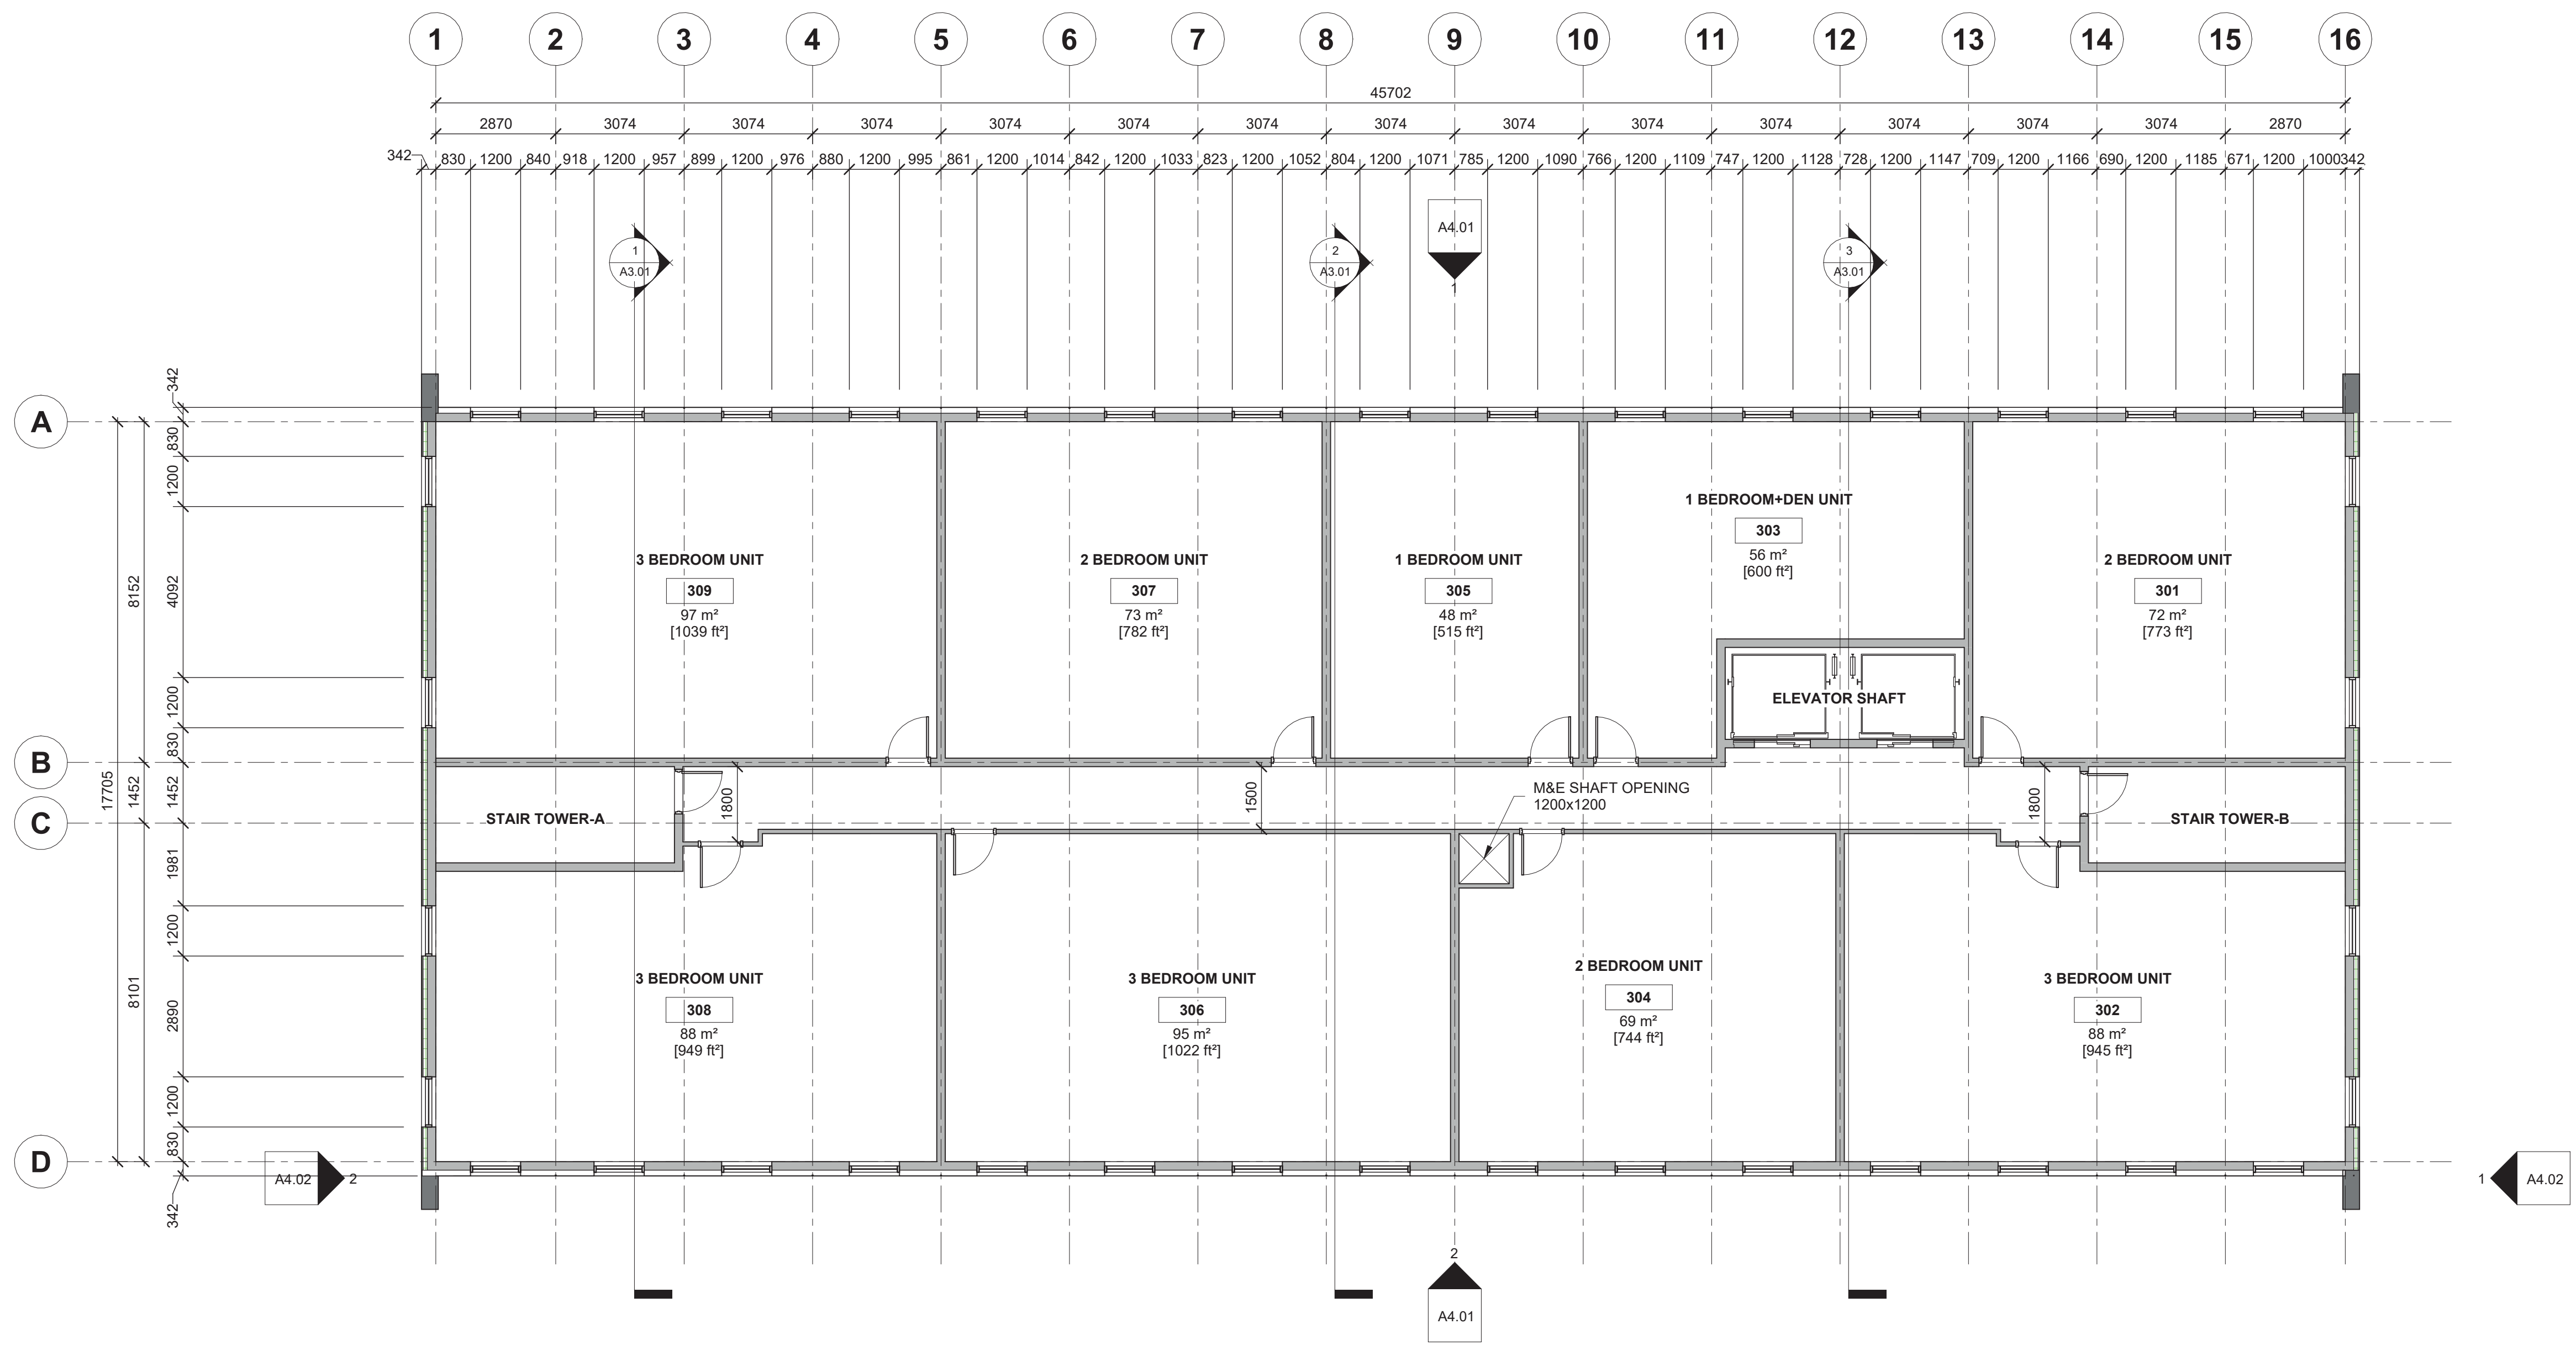

2 LEVEL 3.0
SCALE: 1 : 100

#	23-12-19	ISSUED FOR SPA PRE-CONSULTATION	CVL
A	23-08-25	ISSUED FOR SPA PRE-CONSULTATION	CVL
#	DATE	DESCRIPTION	BY

PROJECT
SPEEDVALE AFFORDABLE HOUSING
MANHATTAN COURT & SPEEDVALE AVE E
GUELPH, ON
POSTAL CODE (TBD)

DRAWING
LEVEL 2.0 AND 3.0 FLOOR PLAN

PROJECT NO.:	23136
PROJECT DATE:	2023-07-20
DRAWN BY:	CVL
CHECKED BY:	CA
SCALE:	1 : 100

DRAWING NO. **A2.03**