MATERIAL LEGEND - BUILDING ELEVATIONS

MASONRY VENEER - COLOUR 2

PREFINISHED EIFS PANEL - COLOUR 1

PREFINISHED EIFS PANEL - COLOUR 2/3

1 MASONRY VENEER - COLOUR 1

5 PRECAST CONCRETE PANELS

ALUMINUM CURTAINWALL

8 PREFINISHED METAL PANEL/SPANDREL

ALUMINUM WINDOWS

10 GLASS GUARD / WIND GUARD

9 ENTRANCE CANOPY


OOF SLAB - NT ( 385.71 ) LEVEL 17 / 382.16 LEVEL 16 / 379.06 LEVEL 15 375.96 LEVEL 14 372.86 \_LEVEL 13 / 369.76 LEVEL 12 366.66 LEVEL 11 / 363.56 LEVEL 10 / 360.46 LEVEL 9 357.36 LEVEL 8 / 354.26 LEVEL 7 351.16 LEVEL 6 348.06 LEVEL 5 ( 344.96 LEVEL 4 / 341.76 \_ LEVEL 3 / 338.66 \_\_ LEVEL 2 / 335.56 PARK LANE NORTH DRIVE AISLE LEVEL 1 330.26 LEVEL 1 NORTH / 329.67 P1 LEVEL PARKING 9 (CANOPY BEYOND) 9 (CANOPY BEYOND) ENTRANCE


4 NORTH TOWER - NORTH ELEVATION

A301 1 : 200

T/O MECHANICAL PENTHOUSE -OOF SLAB - NT / 385.71 LEVEL 17 / 382.16 LEVEL 16 379.06 LEVEL 15 / 375.96 LEVEL 14 372.86 LEVEL 13 / 369.76 LEVEL 12 / 366.66 LEVEL 11 / 363.56 LEVEL 10 / 360.46 LEVEL 9 ( 357.36 \ LEVEL 8 354.26 LEVEL 7 ( 351.16 LEVEL 6 348.06 LEVEL 5 / 344.96 LEVEL 4 341.76 PARKING LEVEL 3 ( 338.66 1 PARKING LEVEL 2 335.56 PARK LANE NORTH DRIVE AISLE LEVEL 1 330.26 9 6 7 2 1 6

3 NORTH TOWER - SOUTH ELEVATION A301 1 : 200

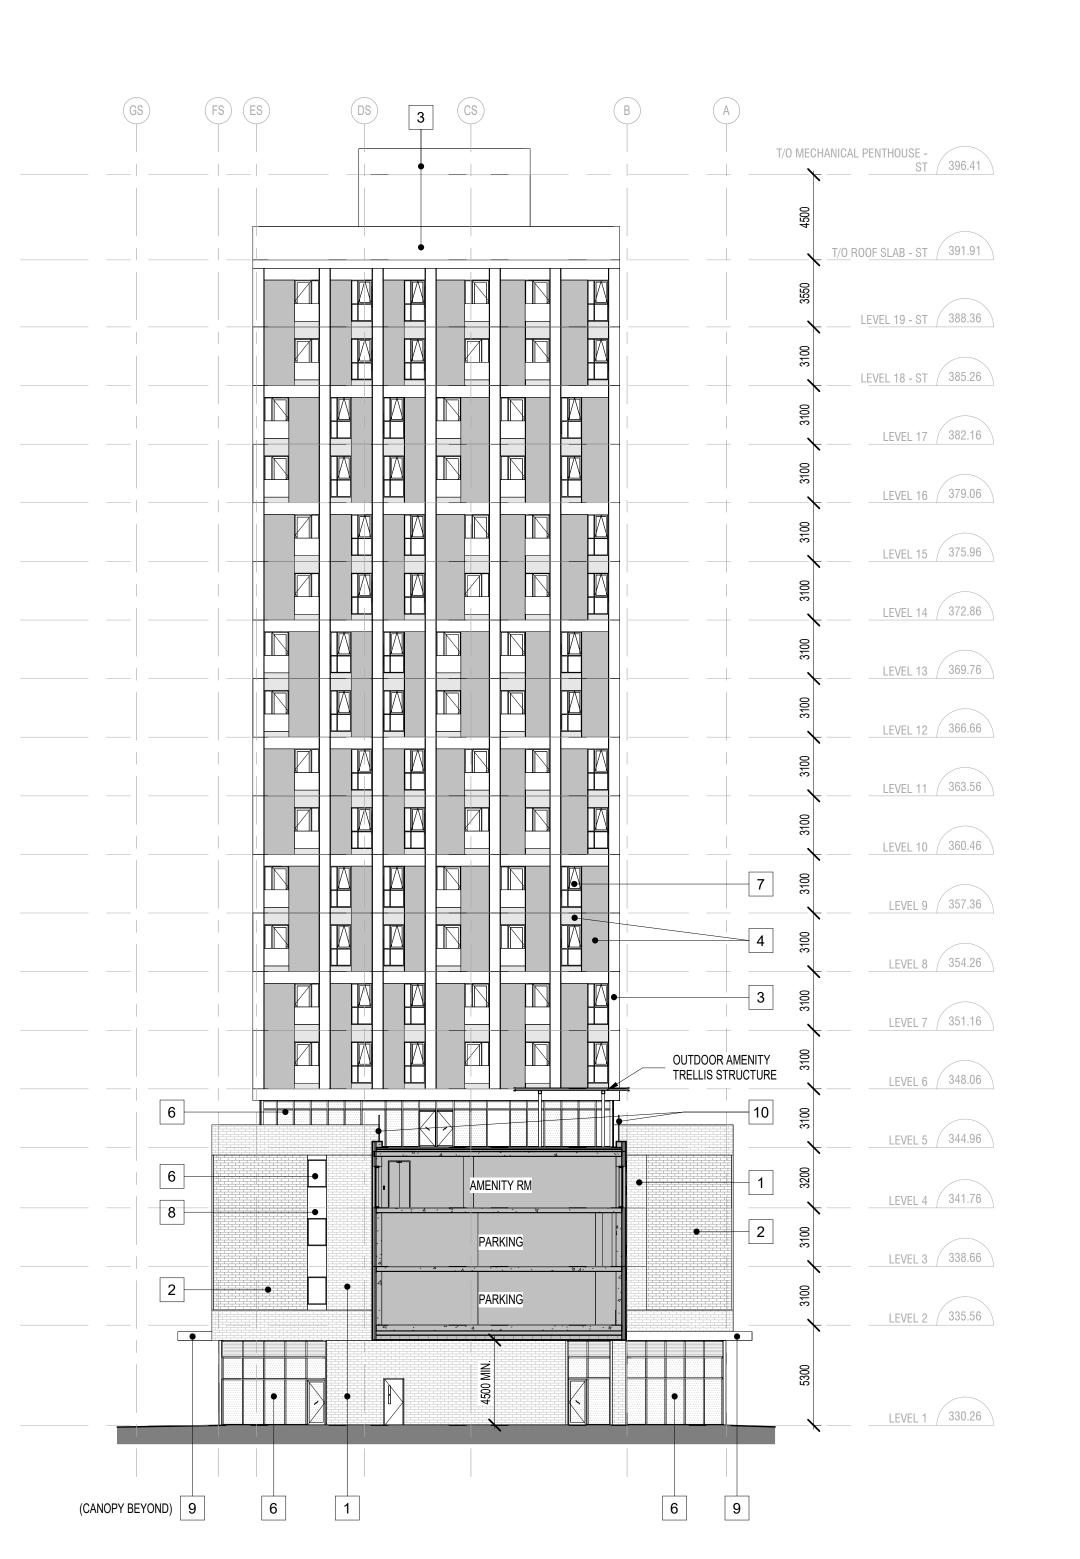

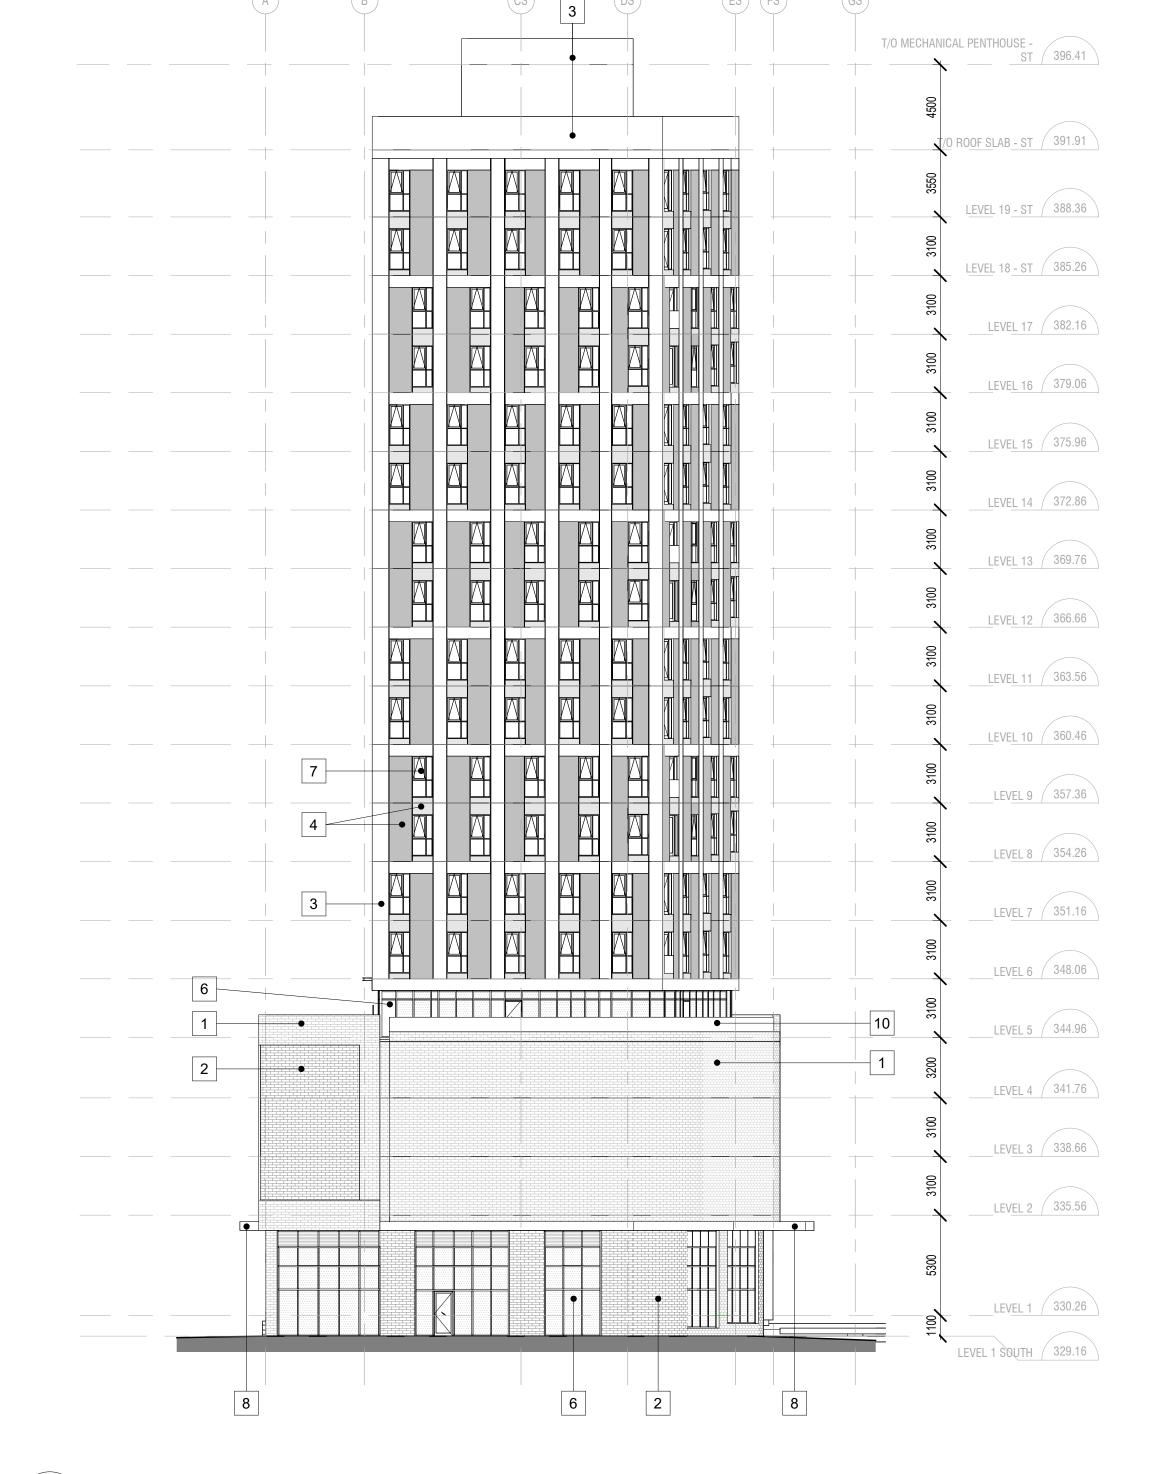


ISSUED FOR ZBLA 2025-09-11 NO. DATE DESCRIPTION ISSUE RECORD

> THE CONTRACTOR SHALL VERIFY AND BE RESPONSIBLE FOR ALL DIMENSIONS AND CONDITIONS ON THE JOB SITE AND SHALL INFORM THE ARCHITECTS IMMEDIATELY OF ANY DISCREPANCY OR VARIATION FROM THE DRAWINGS. DO NOT SCALE THE DRAWINGS. DRAWINGS ARE NOT TO BE USED FOR CONSTRUCTION UNTIL SIGNED BY THE ARCHITECT. ALL DRAWINGS, SPECIFICATIONS AND RELATED DOCUMENTS ARE THE COPYRIGHT PROPERTY OF THE ARCHITECT AND MUST BE RETURNED UPON REQUEST. REPRODUCTION OF DRAWINGS, SPECIFICATIONS AND RELATED DOCUMENTS IN PART OR IN WHOLE IS FORBIDDEN WITHOUT WRITTEN PERMISSION.

windmill 30 Sudbury St Toronto, Ontario M6J 0G5





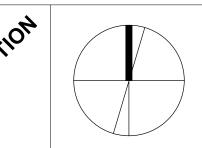

**BAKER DISTRICT** 

**REDEVELOPMENT** 55 BAKER STREET

PART BURYING GROUND, PLAN 8; PART LANE THROUGHBURYING GROUND, PLAN 8, CLOSED BY MS80255, AS IN MS78644, MS20082, CS58221; S/T INTEREST, IF ANY, IN CS58221; PART BURYING GROUND, PLAN 8 AS IN CS51962; CITY OF GUELPH 160 WYNDHAM STREET NORTH & 152 WYNDHAM STREET NORTH

PART LOTS 73 AND 74, PART OF BURYING GROUND AND PART OF LANE AT THE REAR OF LOTS 73 AND 74 (AKA PARKLANE), CLOSED BY CS31228, REGISTERED PLAN 8, DESIGNATED AS PARTS 1, 2, 3 AND 4, REFERENCE PLAN 61R-21815, SUBJECT TO EASEMENT OVER PART 2, 61R-21815 AS IN INSTRUMENT ROS557919 AND SUBJECT TO EASEMENT OVER PART 3, 61R-21815 AS IN INSTRUMENT ROS573090. CITY

DRAWING TITLE: **BUILDING ELEVATIONS** 

OF GUELPH

SCALE: 1:200 PROJECT NO. 24-016 DRAWN BY: SG/XG CHECKED BY: MT

