

MATERIAL LEGEND

- C01 - xxxx
- C02 - xxxx
- C03 - xxxx
- C04 - xxxx
- C05 - xxxx
- C06 - xxxx
- C07 - xxxx
- C08 - xxxx


General Notes:

Do not scale drawings. Contractor to verify all dimensions on site and report any errors or omissions to the architect in writing before work commences.

This drawing is the property of the Architect and may not be reproduced or used without the expressed written consent of the Architect.

Copyright © COMN Architects Inc.
All rights Reserved

1 East Elevation
A2.01 1:150

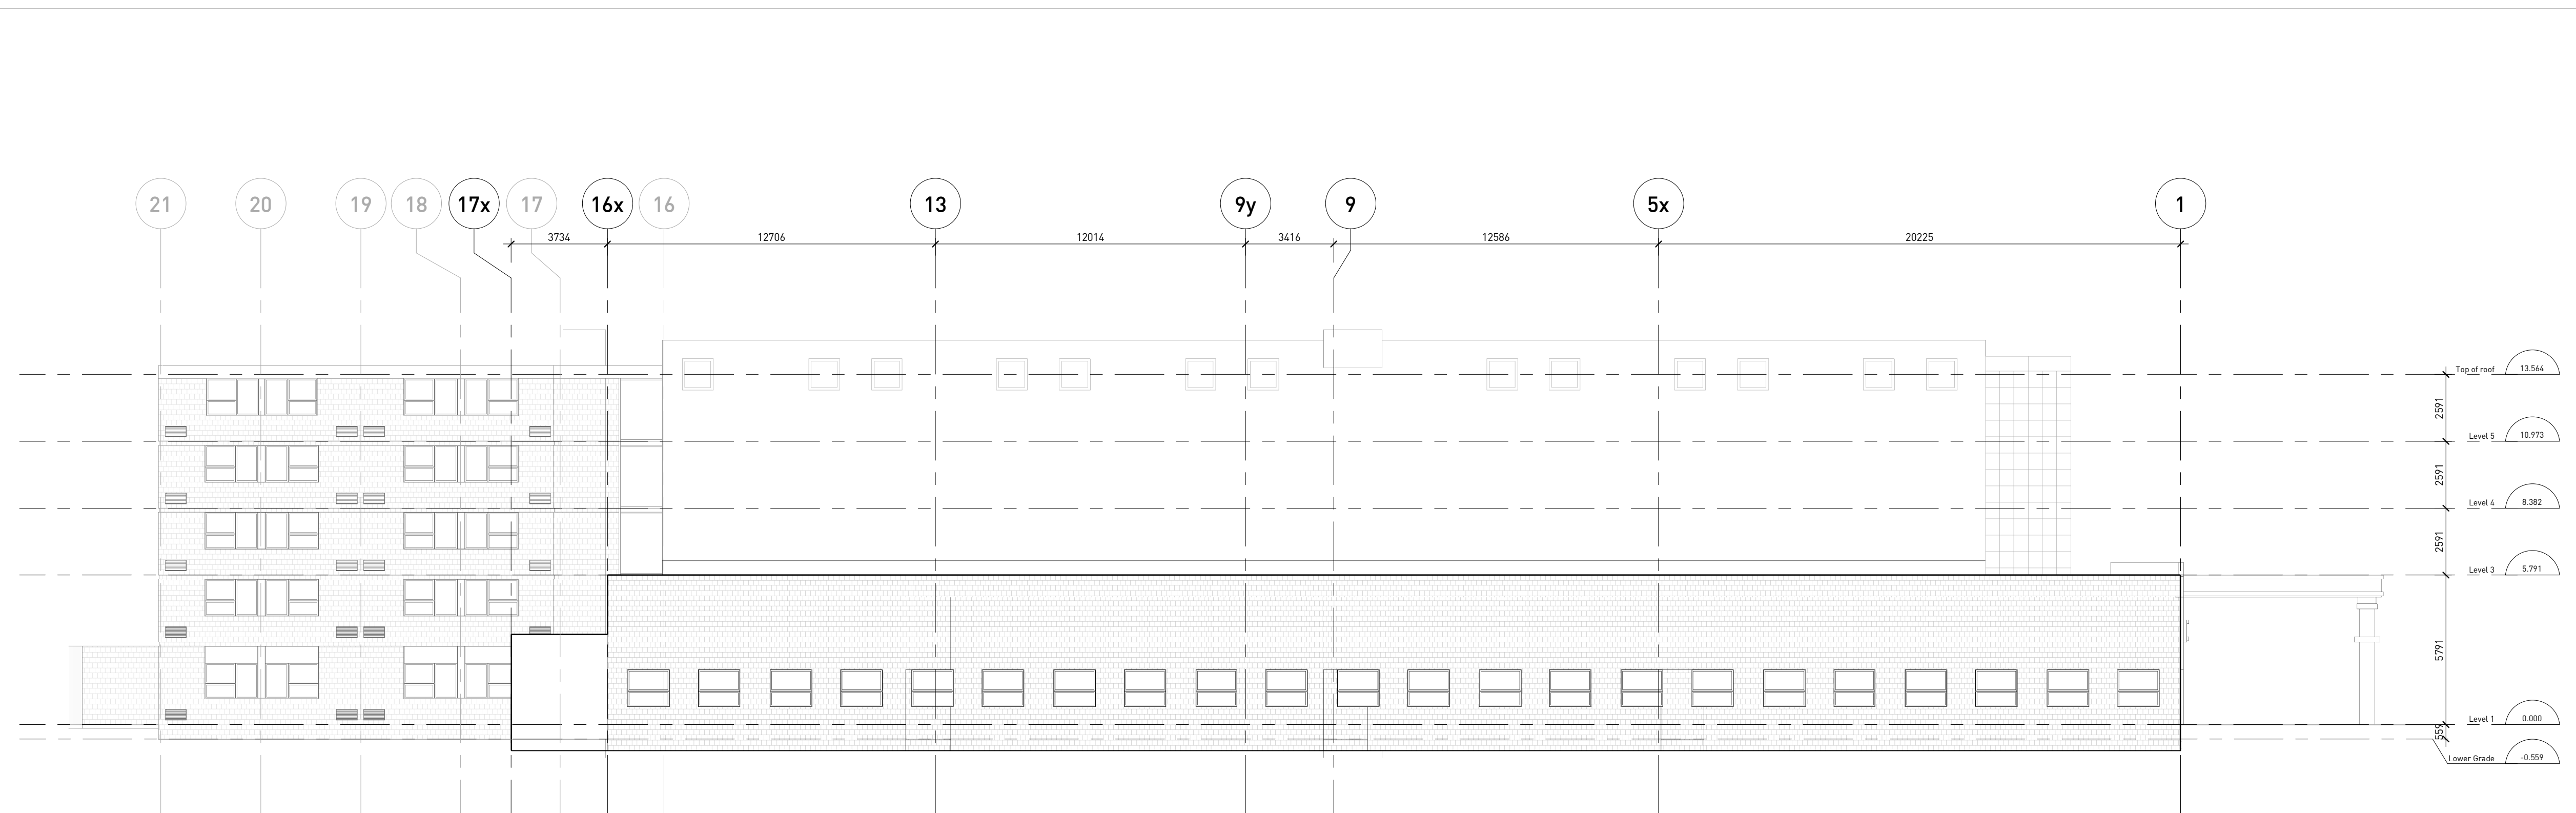

2 West Elevation
A2.01 1:150

#	DATE	ISSUES & REVISIONS

FORUM EQUITY PARTNERS

18 BAY STREET, EAST PODIUM,
SECOND FLOOR
TORONTO, ON
M5J 2T3

ARCHITECT: COMN ARCHITECTS STAMP:

COMN ARCHITECTS
50 Carroll Street
Toronto, ON M4M 3G3
416.961.0051
info@comnarchitects.com

PROJECT:

**Guelph Student
Residence**

PROJECT ADDRESS: 601 SCOTTSDALE DRIVE NORTH ARROW:
GUELPH, ON

DATE: August 2021

PROJECT NO.: 21-19 SCALE: As indicated

DRAWING:

Elevations