
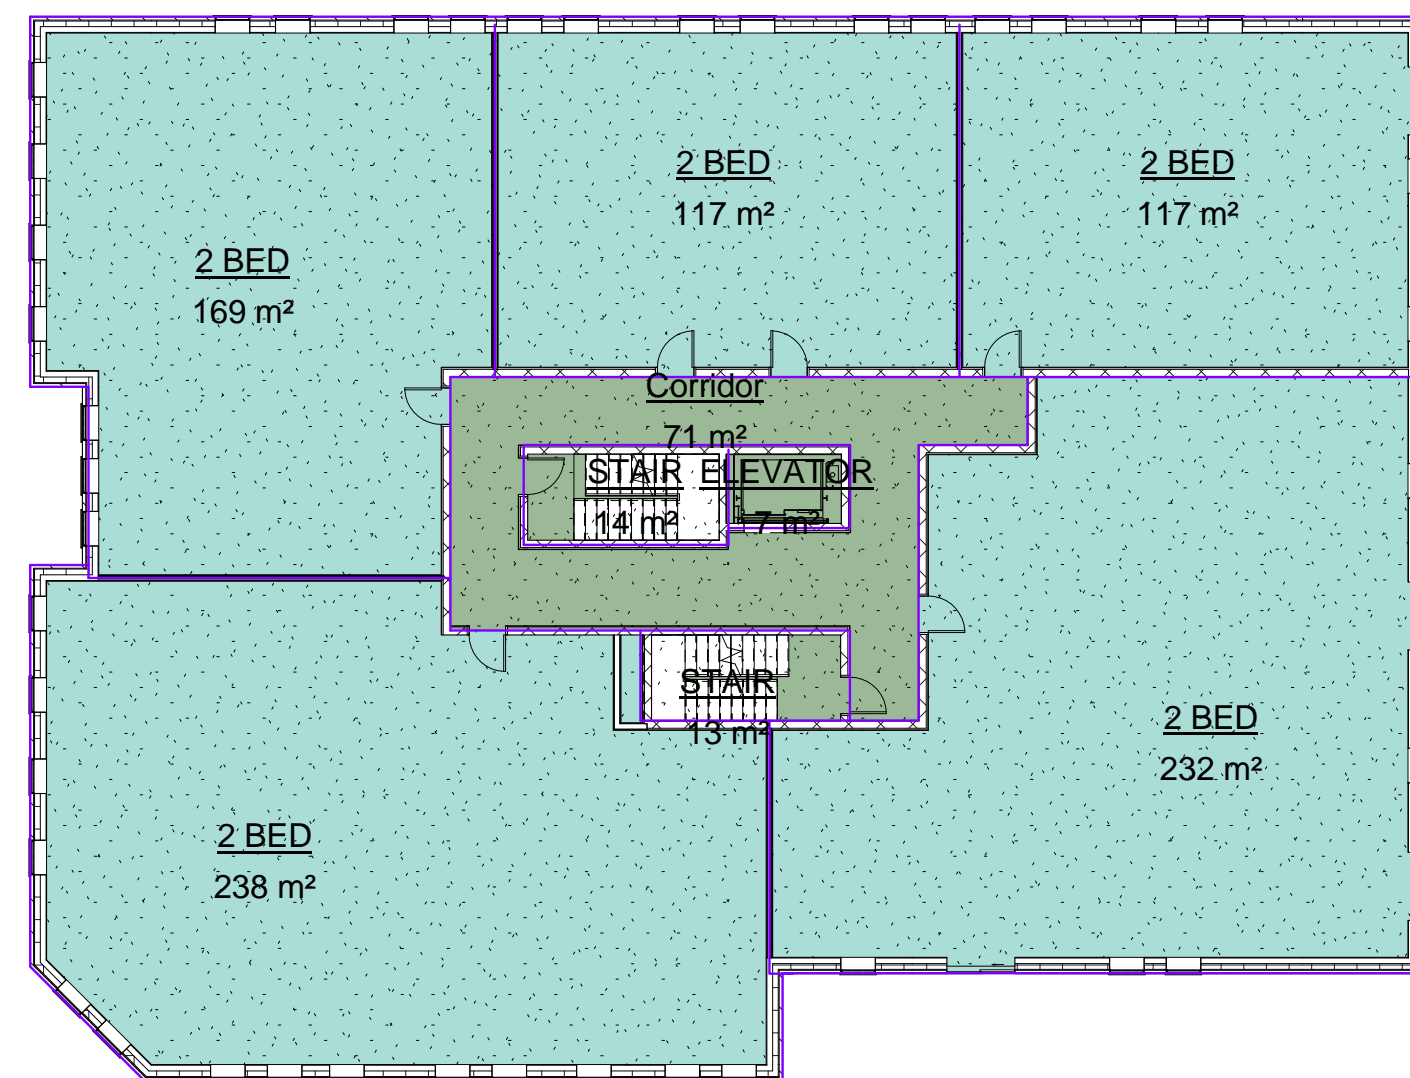
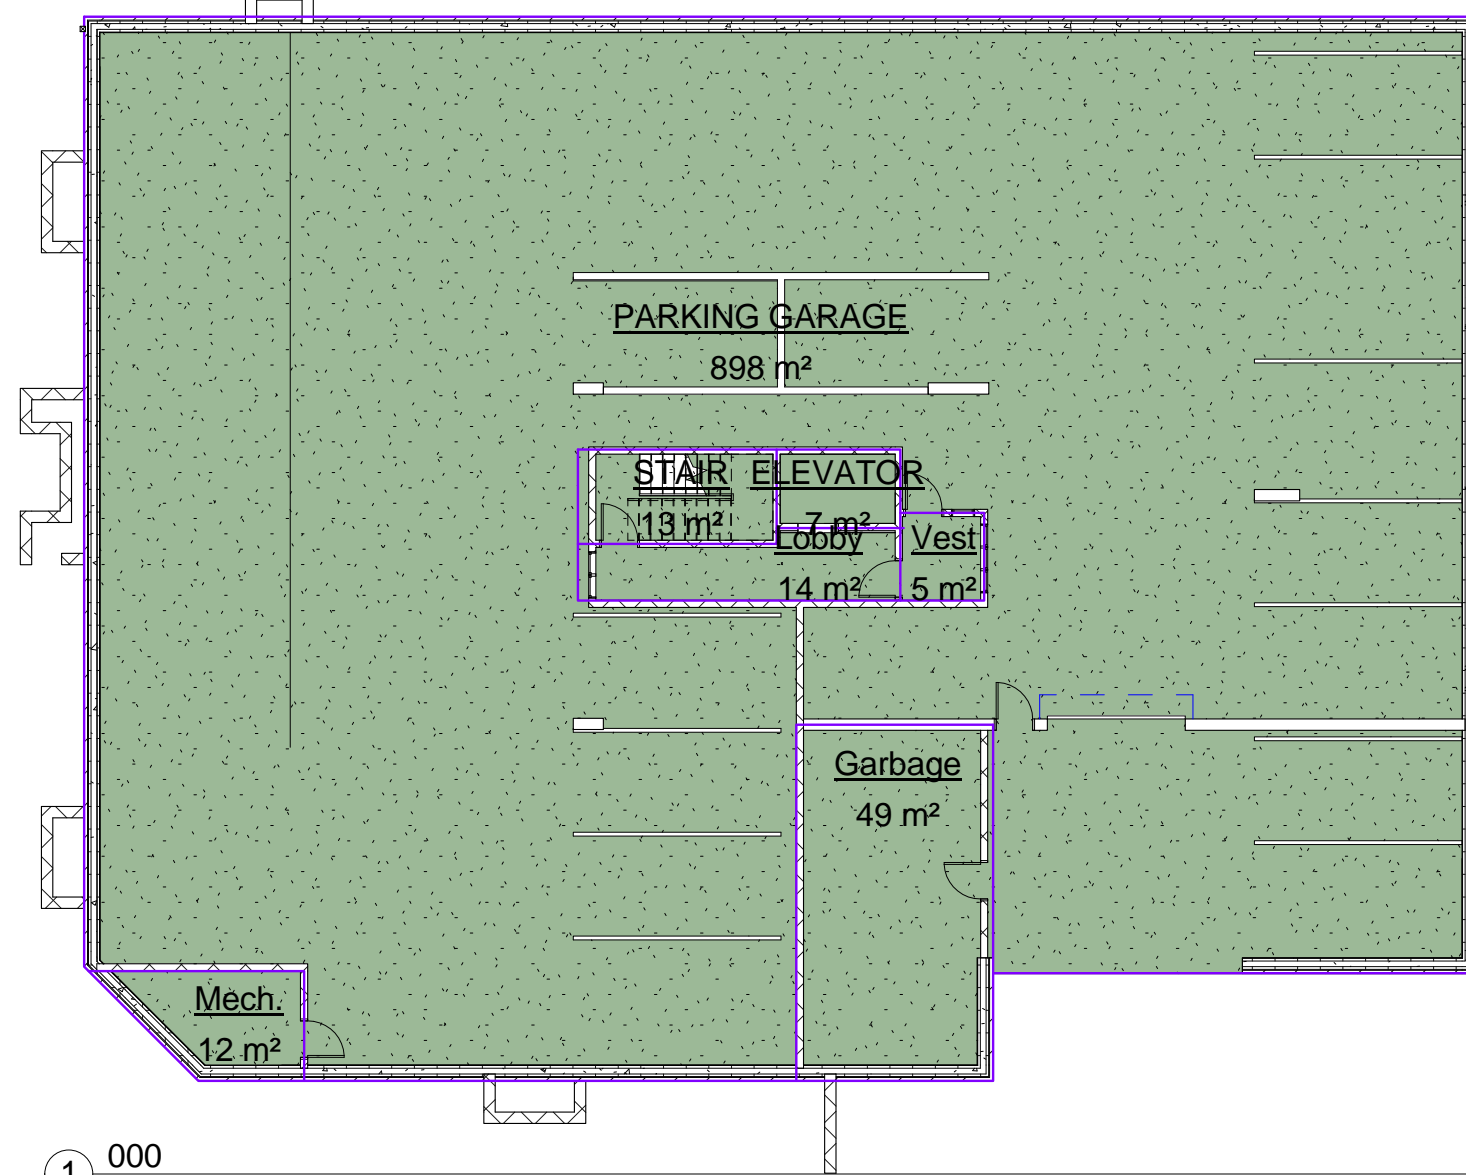
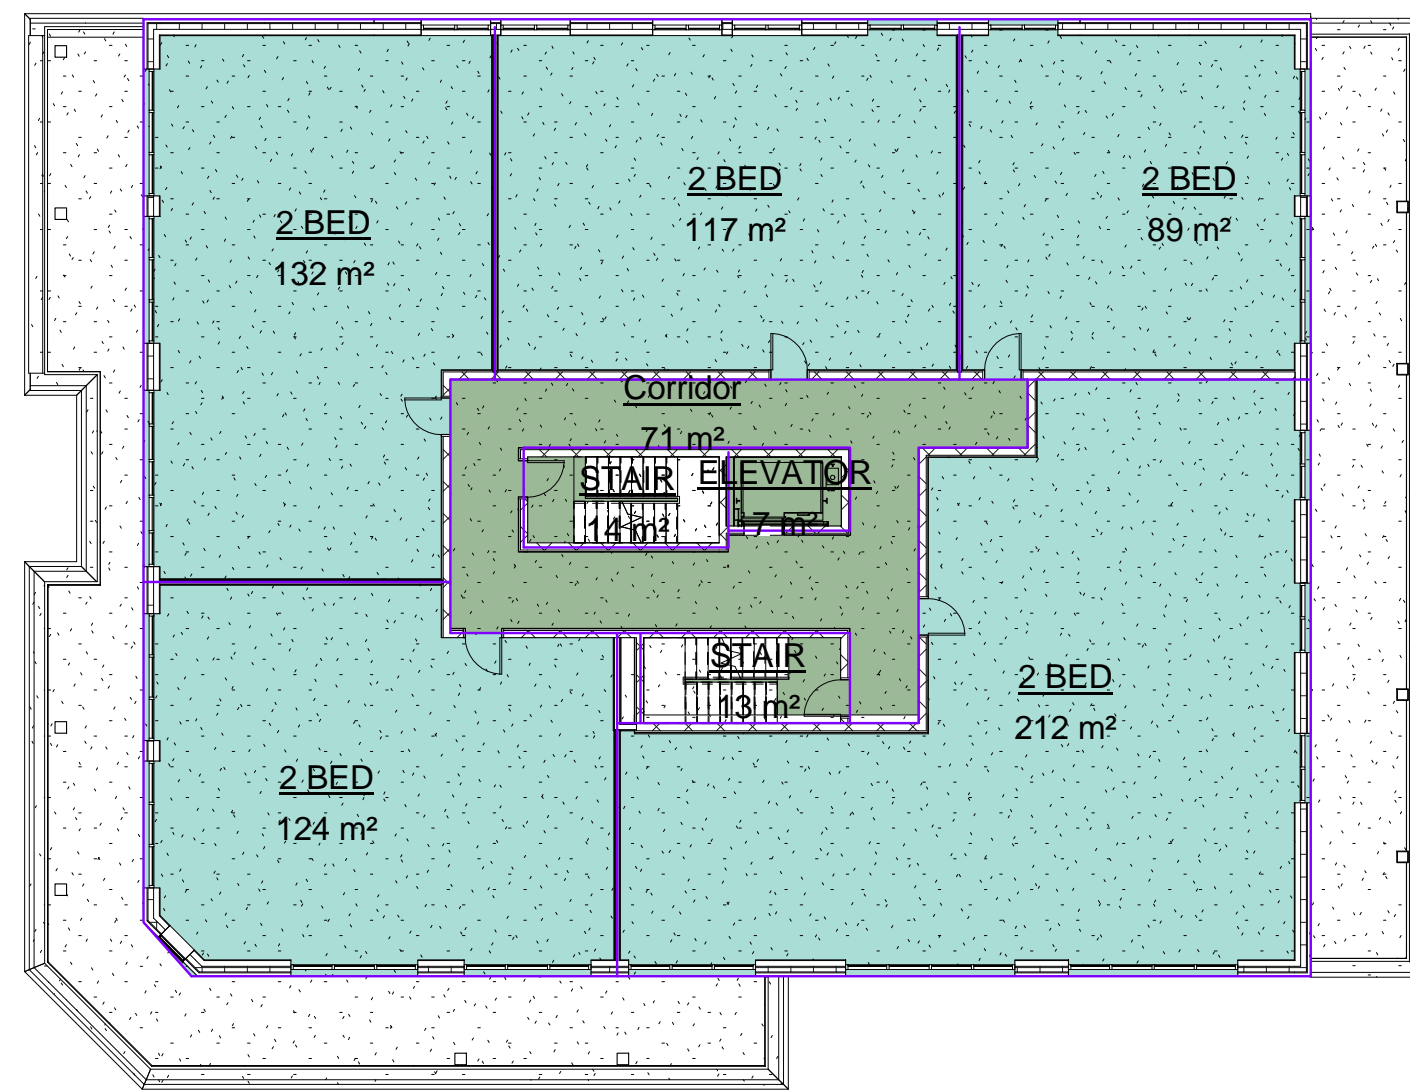
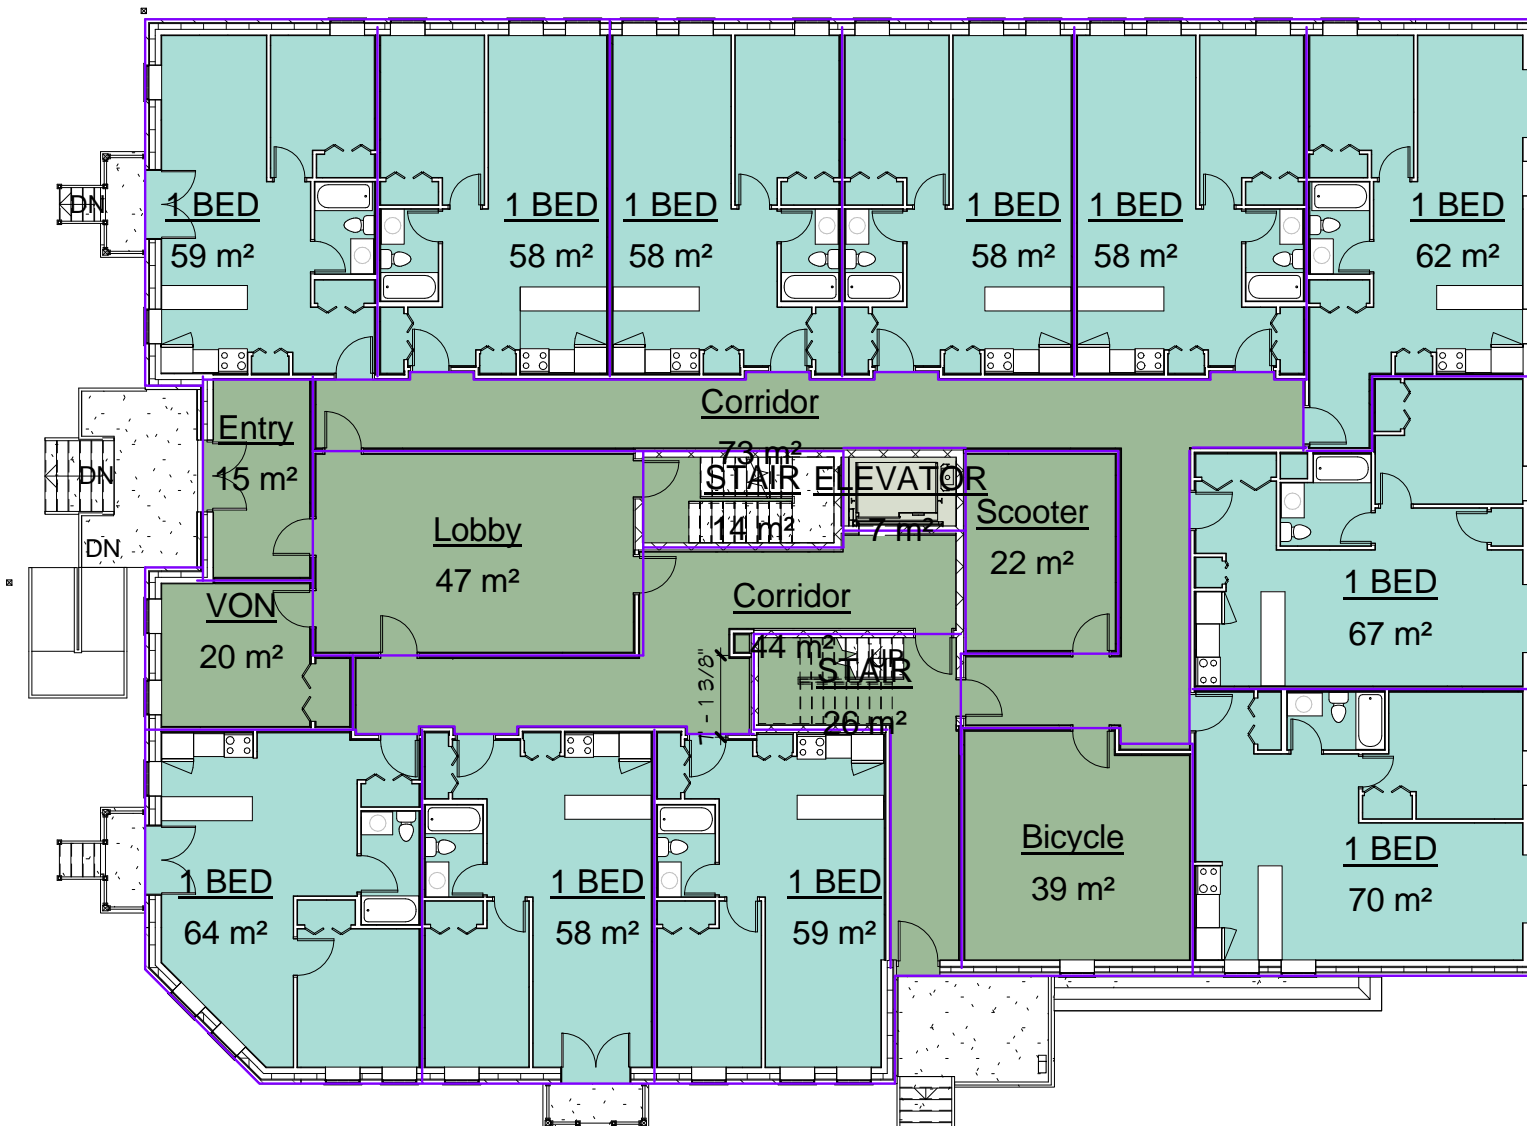
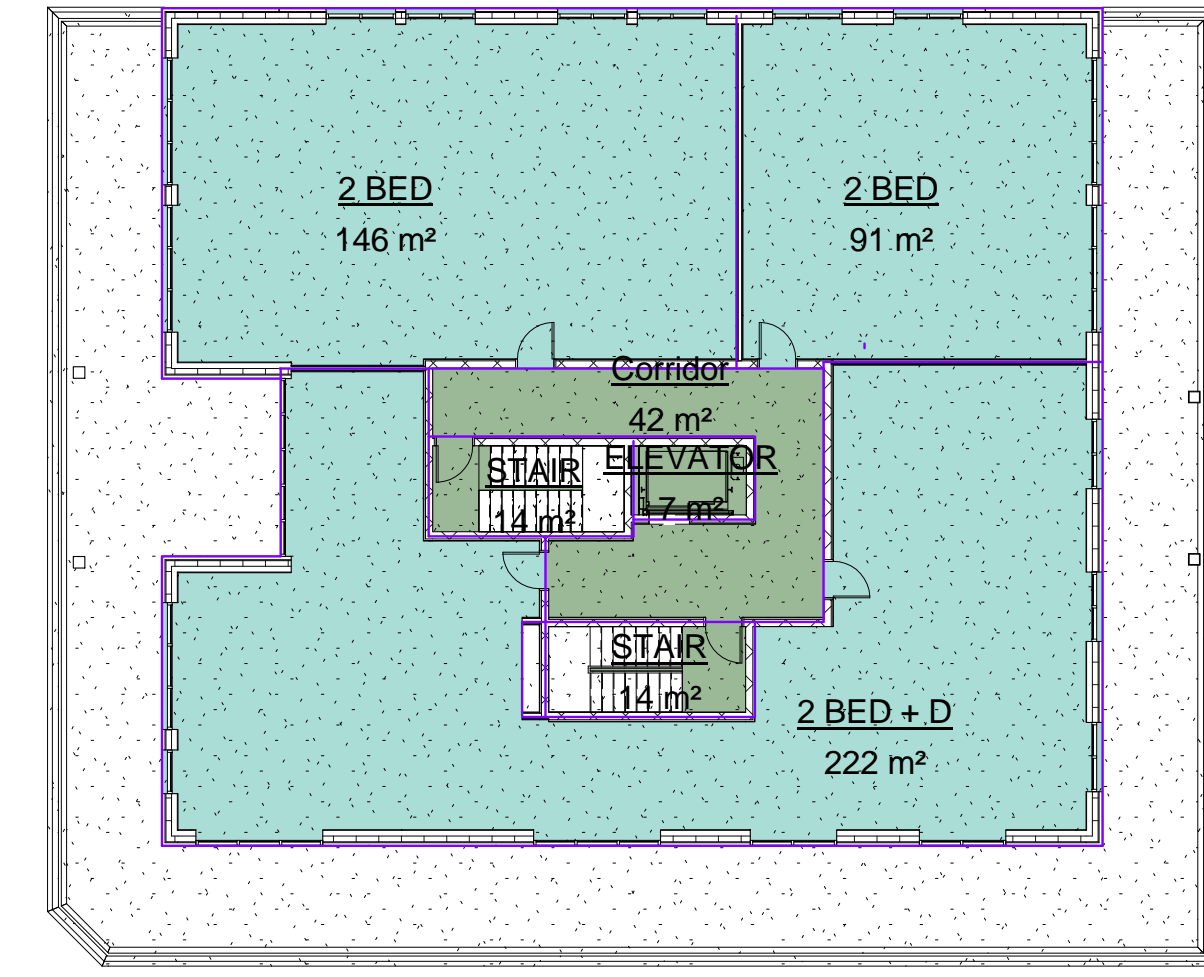


23/10/2016 7:37:19 PM

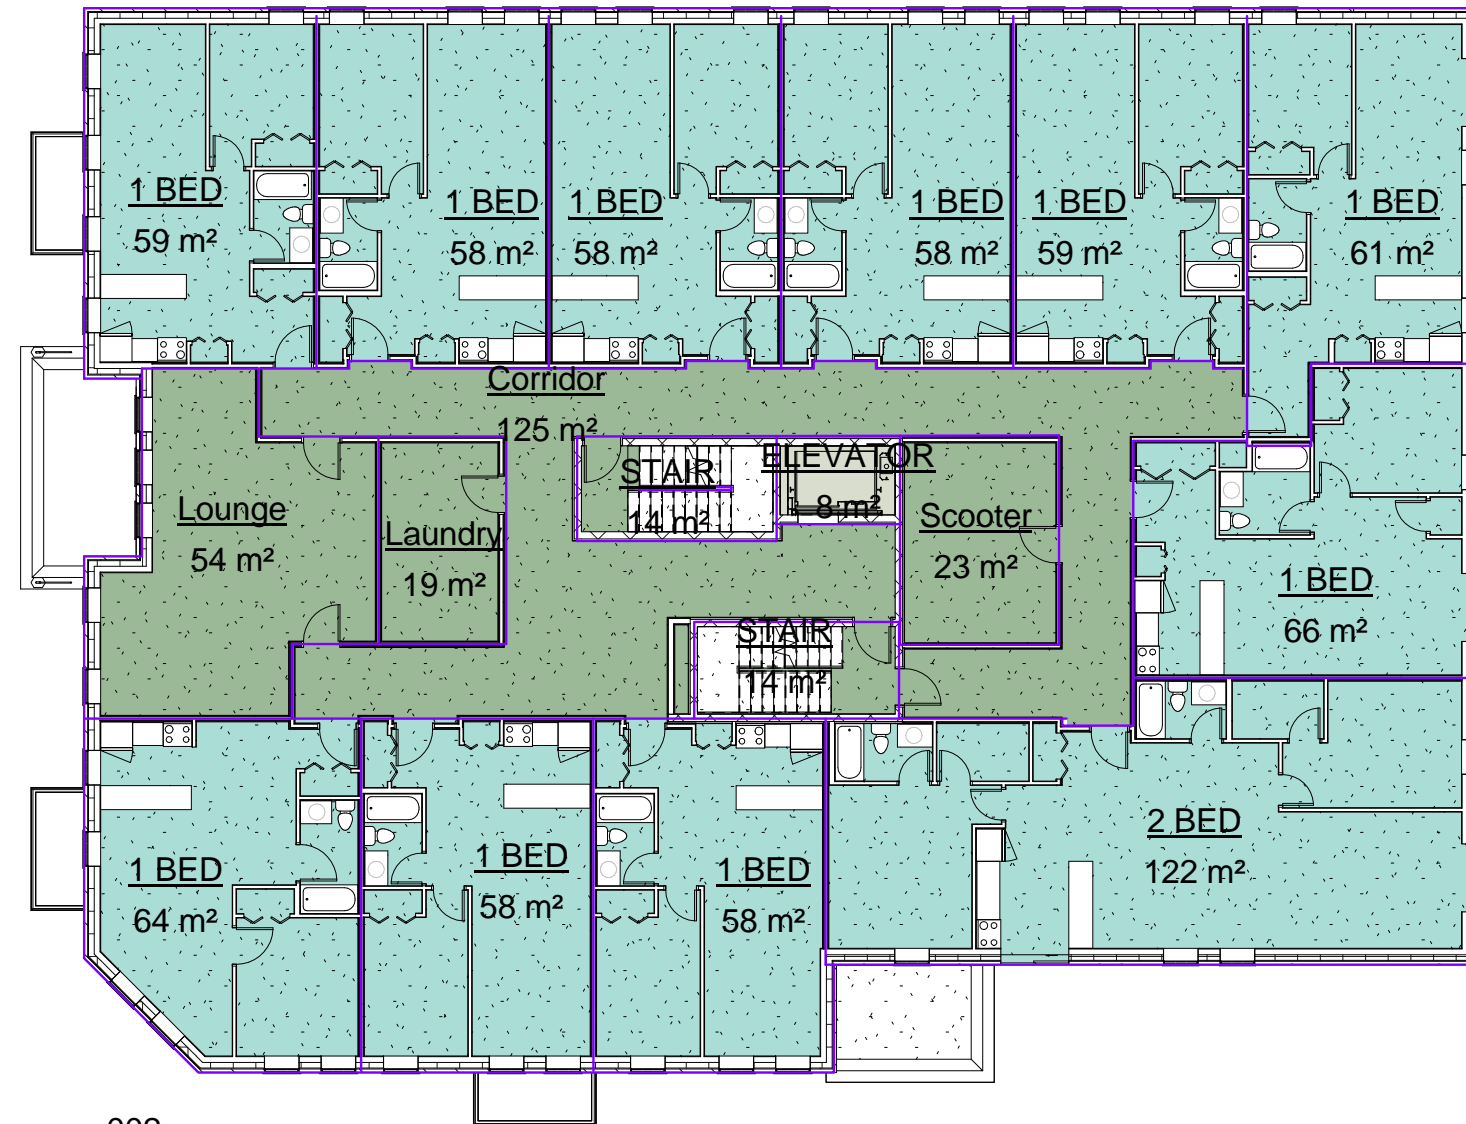

Area Schedule (Rentable)					
Level	Number	Name	Area Type	Area	Area SF
Not Placed	212	1 BED	Floor Area	Not Placed	
000	001	PARKING GARAGE	Building Common Area	898 m ²	9664 ft ²
000	002	Mech.	Building Common Area	12 m ²	133 ft ²
000	003	Vest	Building Common Area	5 m ²	55 ft ²
000	004	Lobby	Building Common Area	14 m ²	153 ft ²
000	005	STAIR	Building Common Area	13 m ²	141 ft ²
000	006	ELEVATOR	Building Common Area	7 m ²	73 ft ²
000	220	Garbage	Building Common Area	49 m ²	529 ft ²
001	007	Corridor	Building Common Area	44 m ²	470 ft ²
001	101	1 BED	Floor Area	59 m ²	634 ft ²
001	102	1 BED	Floor Area	58 m ²	628 ft ²
001	103	1 BED	Floor Area	58 m ²	628 ft ²
001	104	1 BED	Floor Area	58 m ²	628 ft ²
001	105	1 BED	Floor Area	58 m ²	628 ft ²
001	106	1 BED	Floor Area	62 m ²	664 ft ²
001	107	1 BED	Floor Area	67 m ²	725 ft ²
001	108	1 BED	Floor Area	70 m ²	750 ft ²
001	109	1 BED	Floor Area	59 m ²	633 ft ²
001	110	1 BED	Floor Area	58 m ²	622 ft ²
001	111	1 BED	Floor Area	64 m ²	688 ft ²
001	112	Entry	Building Common Area	15 m ²	167 ft ²
001	113	Lobby	Building Common Area	47 m ²	509 ft ²
001	114	STAIR	Building Common Area	14 m ²	145 ft ²
001	115	STAIR	Building Common Area	26 m ²	282 ft ²
001	116	ELEVATOR	Major Vertical Penetration	7 m ²	76 ft ²
001	117	Corridor	Building Common Area	73 m ²	789 ft ²
001	119	VON	Building Common Area	20 m ²	217 ft ²
001	120	Scooter	Building Common Area	22 m ²	233 ft ²
001	221	Bicycle	Building Common Area	39 m ²	423 ft ²
002	201	1 BED	Floor Area	59 m ²	636 ft ²
002	202	1 BED	Floor Area	58 m ²	628 ft ²
002	203	1 BED	Floor Area	58 m ²	628 ft ²
002	204	1 BED	Floor Area	58 m ²	628 ft ²
002	205	1 BED	Floor Area	59 m ²	632 ft ²
002	206	1 BED	Floor Area	61 m ²	659 ft ²
002	207	1 BED	Floor Area	65 m ²	711 ft ²
002	208	2 BED	Floor Area	122 m ²	1313 ft ²
002	209	1 BED	Floor Area	58 m ²	627 ft ²
002	210	1 BED	Floor Area	58 m ²	620 ft ²
002	211	1 BED	Floor Area	64 m ²	690 ft ²
002	213	STAIR	Building Common Area	14 m ²	156 ft ²
002	214	STAIR	Building Common Area	14 m ²	149 ft ²
002	215	Corridor	Building Common Area	125 m ²	1344 ft ²
002	216	Scooter	Building Common Area	23 m ²	251 ft ²
002	217	Laundry	Building Common Area	19 m ²	200 ft ²
002	218	Lounge	Building Common Area	54 m ²	585 ft ²
002	219	ELEVATOR	Major Vertical Penetration	8 m ²	82 ft ²
003	301	2 BED	Floor Area	169 m ²	1816 ft ²
003	302	2 BED	Floor Area	117 m ²	1263 ft ²
003	303	2 BED	Floor Area	117 m ²	1263 ft ²
003	304	2 BED	Floor Area	232 m ²	2502 ft ²
003	305	2 BED	Floor Area	238 m ²	2558 ft ²
003	306	STAIR	Building Common Area	14 m ²	154 ft ²
003	307	STAIR	Building Common Area	13 m ²	142 ft ²
003	308	Corridor	Building Common Area	71 m ²	767 ft ²
003	309	ELEVATOR	Building Common Area	7 m ²	76 ft ²
004	401	2 BED	Floor Area	132 m ²	1424 ft ²
004	402	2 BED	Floor Area	117 m ²	1263 ft ²
004	403	2 BED	Floor Area	89 m ²	955 ft ²
004	404	2 BED	Floor Area	212 m ²	2285 ft ²
004	406	2 BED	Floor Area	124 m ²	1335 ft ²
004	408	STAIR	Building Common Area	14 m ²	154 ft ²
004	409	STAIR	Building Common Area	13 m ²	142 ft ²
004	410	Corridor	Building Common Area	71 m ²	767 ft ²
004	411	ELEVATOR	Building Common Area	7 m ²	76 ft ²
005	501	2 BED	Floor Area	146 m ²	1571 ft ²
005	502	2 BED	Floor Area	91 m ²	982 ft ²
005	503	2 BED + D	Floor Area	222 m ²	2387 ft ²
005	505	STAIR	Building Common Area	14 m ²	154 ft ²
005	506	STAIR	Building Common Area	14 m ²	150 ft ²
005	507	Corridor	Building Common Area	42 m ²	449 ft ²
005	508	ELEVATOR	Building Common Area	7 m ²	76 ft ²

Area Schedule (Gross Building)				
Floor	Level	Area	Area SF	Area Total
0	000	999 m ²	10750 ft ²	999 m ²
1	001	979 m ²	10539 ft ²	979 m ²
2	002	979 m ²	10543 ft ²	979 m ²
3	003	980 m ²	10546 ft ²	980 m ²
4	004	782 m ²	8418 ft ²	782 m ²
5	005	537 m ²	5784 ft ²	537 m ²
Grand total				5257 m ²

THE CONTRACTOR SHALL VERIFY ALL DIMENSIONS IN THE COURSE OF CONSTRUCTION AND SHALL REPORT ANY DISCREPANCIES TO THE ARCHITECT PRIOR TO THE COMMENCEMENT OF THE WORK. IN NO CIRCUMSTANCES SHALL THE CONTRACTOR PROCEED IN UNCERTAINTY.
ALL DRAWINGS AND SPECIFICATIONS PREPARED BY THE ARCHITECT SHALL BE THE BASIS OF HIS SERVICE AND ARE TO BE RETURNED AT HIS REQUEST.
© JPF/FRYETT
DO NOT SCALE DRAWINGS

SEAL

PROJECT NORTH

STATUS: 16035
PROJECT #: 16035
CHKD: JEF
DRAWN: JEF
SCALE: 1 : 200
DATE DWN: Sep 16 2016
ISSUED: Oct 21 2016

PRELIMINARY

REVISIONS DATE