


Groundwater Level Hydrograph - Janefield Ave, Guelph (CVD 14-08-K05)

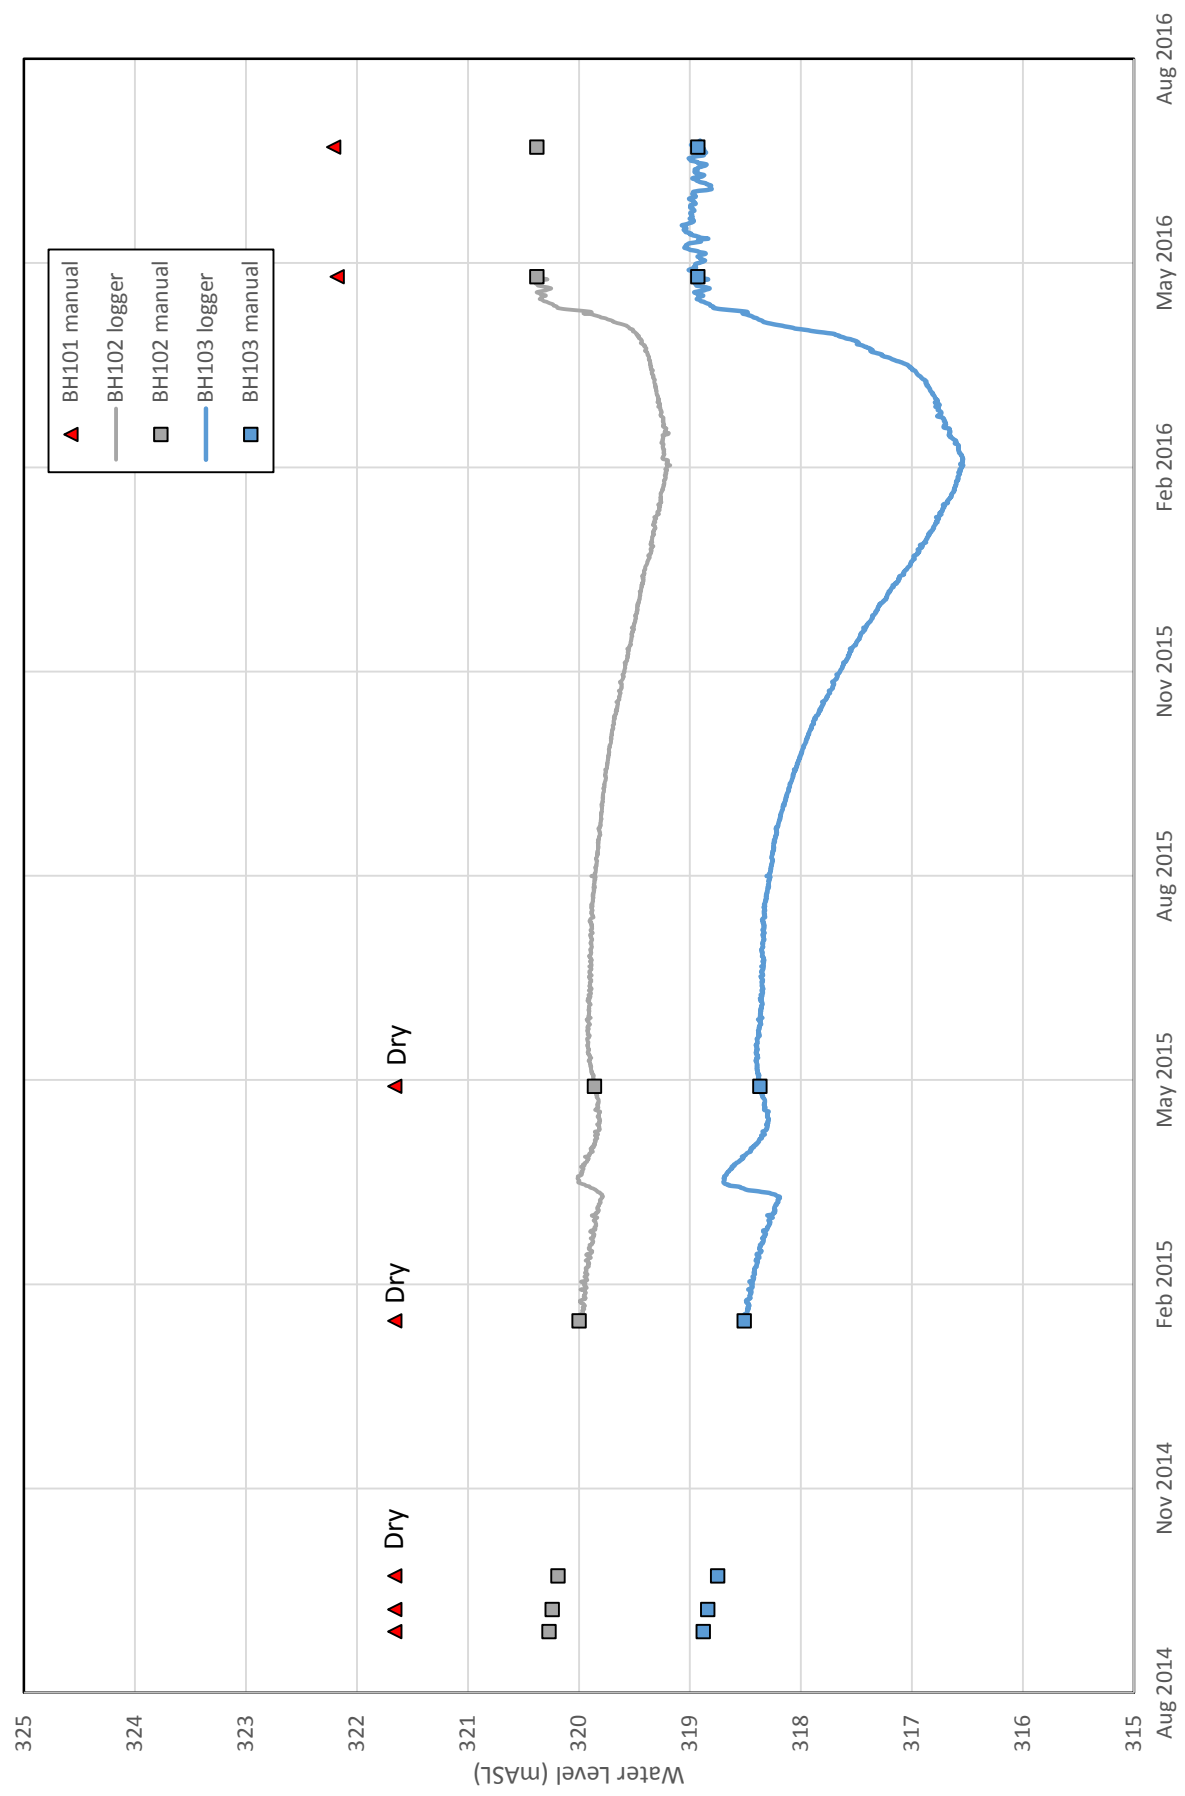

FILE No: 14-08-K05

BOREHOLE No. 101

Enclosure No.: 1

Sheet 1 of 1




Client: Rockwater Group

Project: Proposed Townhouse Development

Location: 233 Janefield Avenue, Guelph

EQUIPMENT DATA

Machine: Dietrich D50-T
 Method: Hollow Stem Auger
 Size: 200 mm O/D
 Date: Aug 27 / 14 TO Aug 27 / 14

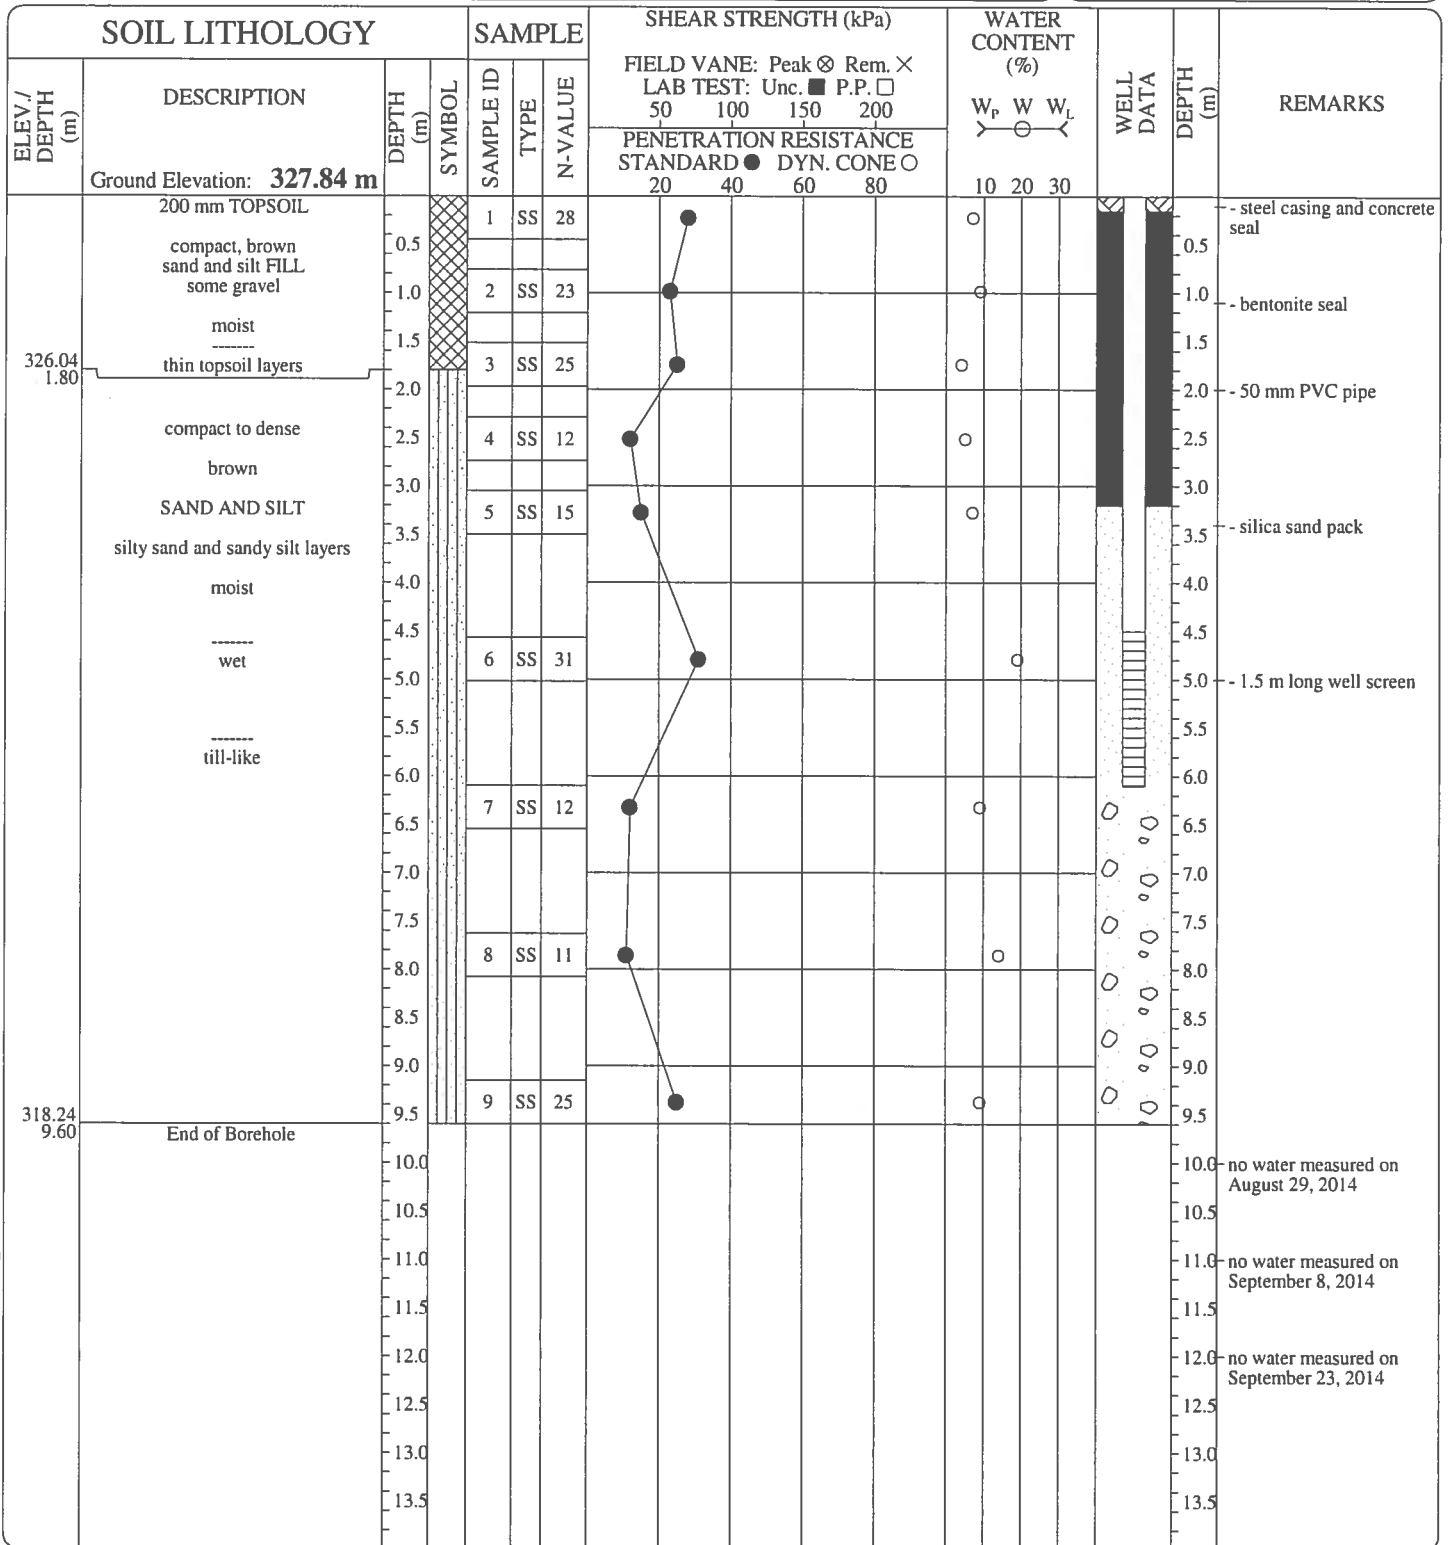

PROJECT MANAGER: EYC

CHUNG & VANDER DOELEN
ENGINEERING LTD.

311 Victoria Street North
 Kitchener, Ontario N2H 5E1
 ph. (519) 742-8979, fx. (519) 742-7739

BOREHOLE No. 102



Location: 233 Janefield Avenue, Guelph

Machine: **Dietrich D50-T**
Method: **Hollow Stem Auger**
Size: **200 mm O/D**
Date: **Aug 27 / 14 TO Aug 27 / 14**

[illegible]

PROJECT MANAGER: EYC

**CHUNG & VANDER DOELEN
ENGINEERING LTD.**

311 Victoria Street North
Kitchener, Ontario N2H 5E1
ph. (519) 742-8979, fx. (519) 742-7739

CVD BOREHOLE 14-08-K05 ROCKWATER GUELPH.GPJ CVD_ENG.GDT 27/9/14

FILE No: 14-08-K05

BOREHOLE No. 103


Enclosure No.: 3

Sheet 1 of 1

Client: **Rockwater Group**Project: **Proposed Townhouse Development**Location: **233 Janefield Avenue, Guelph**



EQUIPMENT DATA

Machine: **Dietrich D50-T**
 Method: **Hollow Stem Auger**
 Size: **200 mm O/D**
 Date: **Aug 27 / 14 TO Aug 27 / 14**

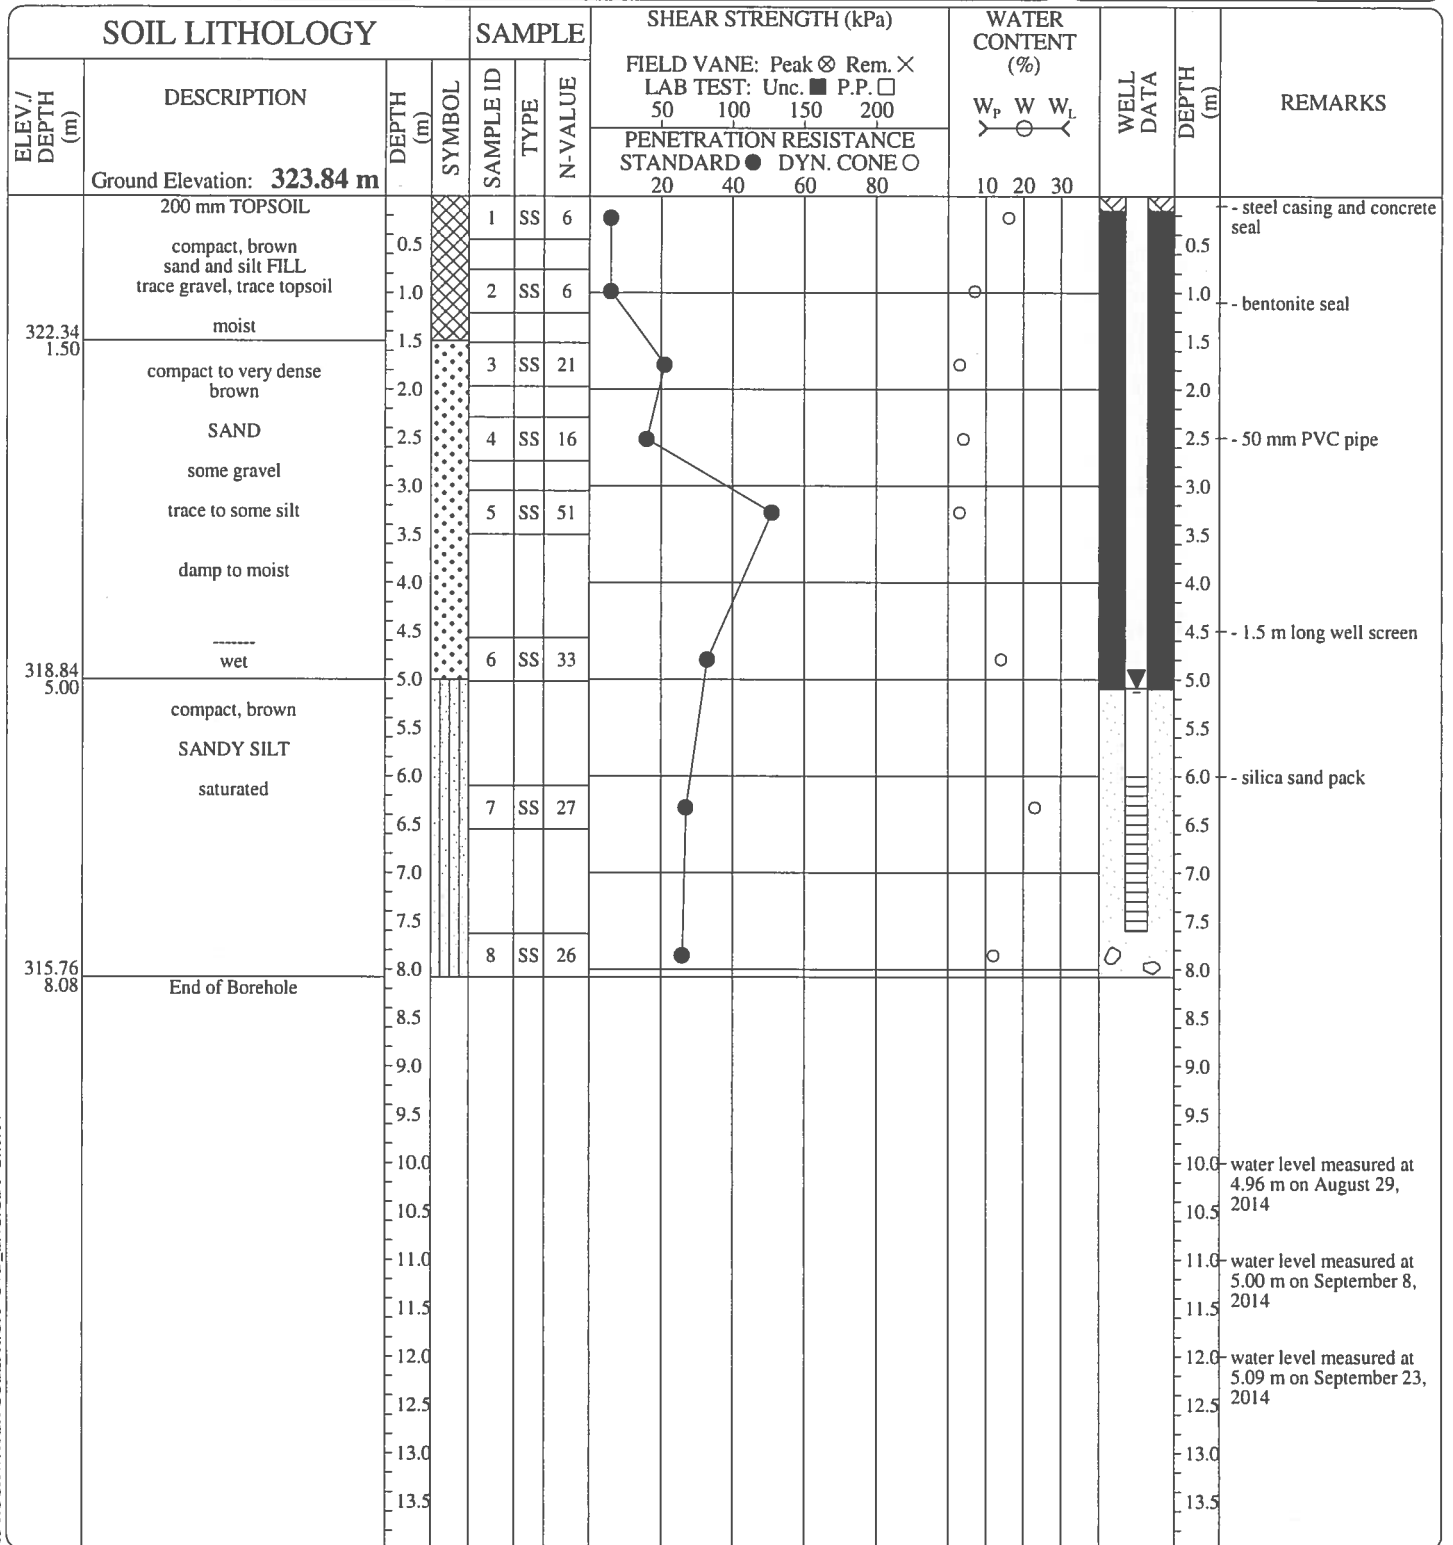PROJECT MANAGER: **EYC**
**CHUNG & VANDER DOELEN
ENGINEERING LTD.**

311 Victoria Street North
 Kitchener, Ontario N2H 5E1
 ph. (519) 742-8979, fx. (519) 742-7739

CVD BOREHOLE 14-08-K05 ROCKWATER GUELPH.GPJ CVD_ENG.GDT 27/9/14

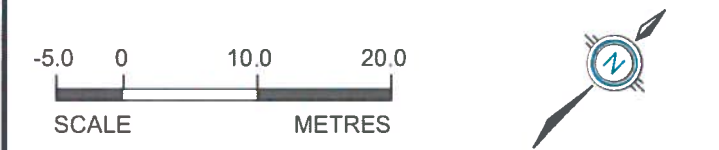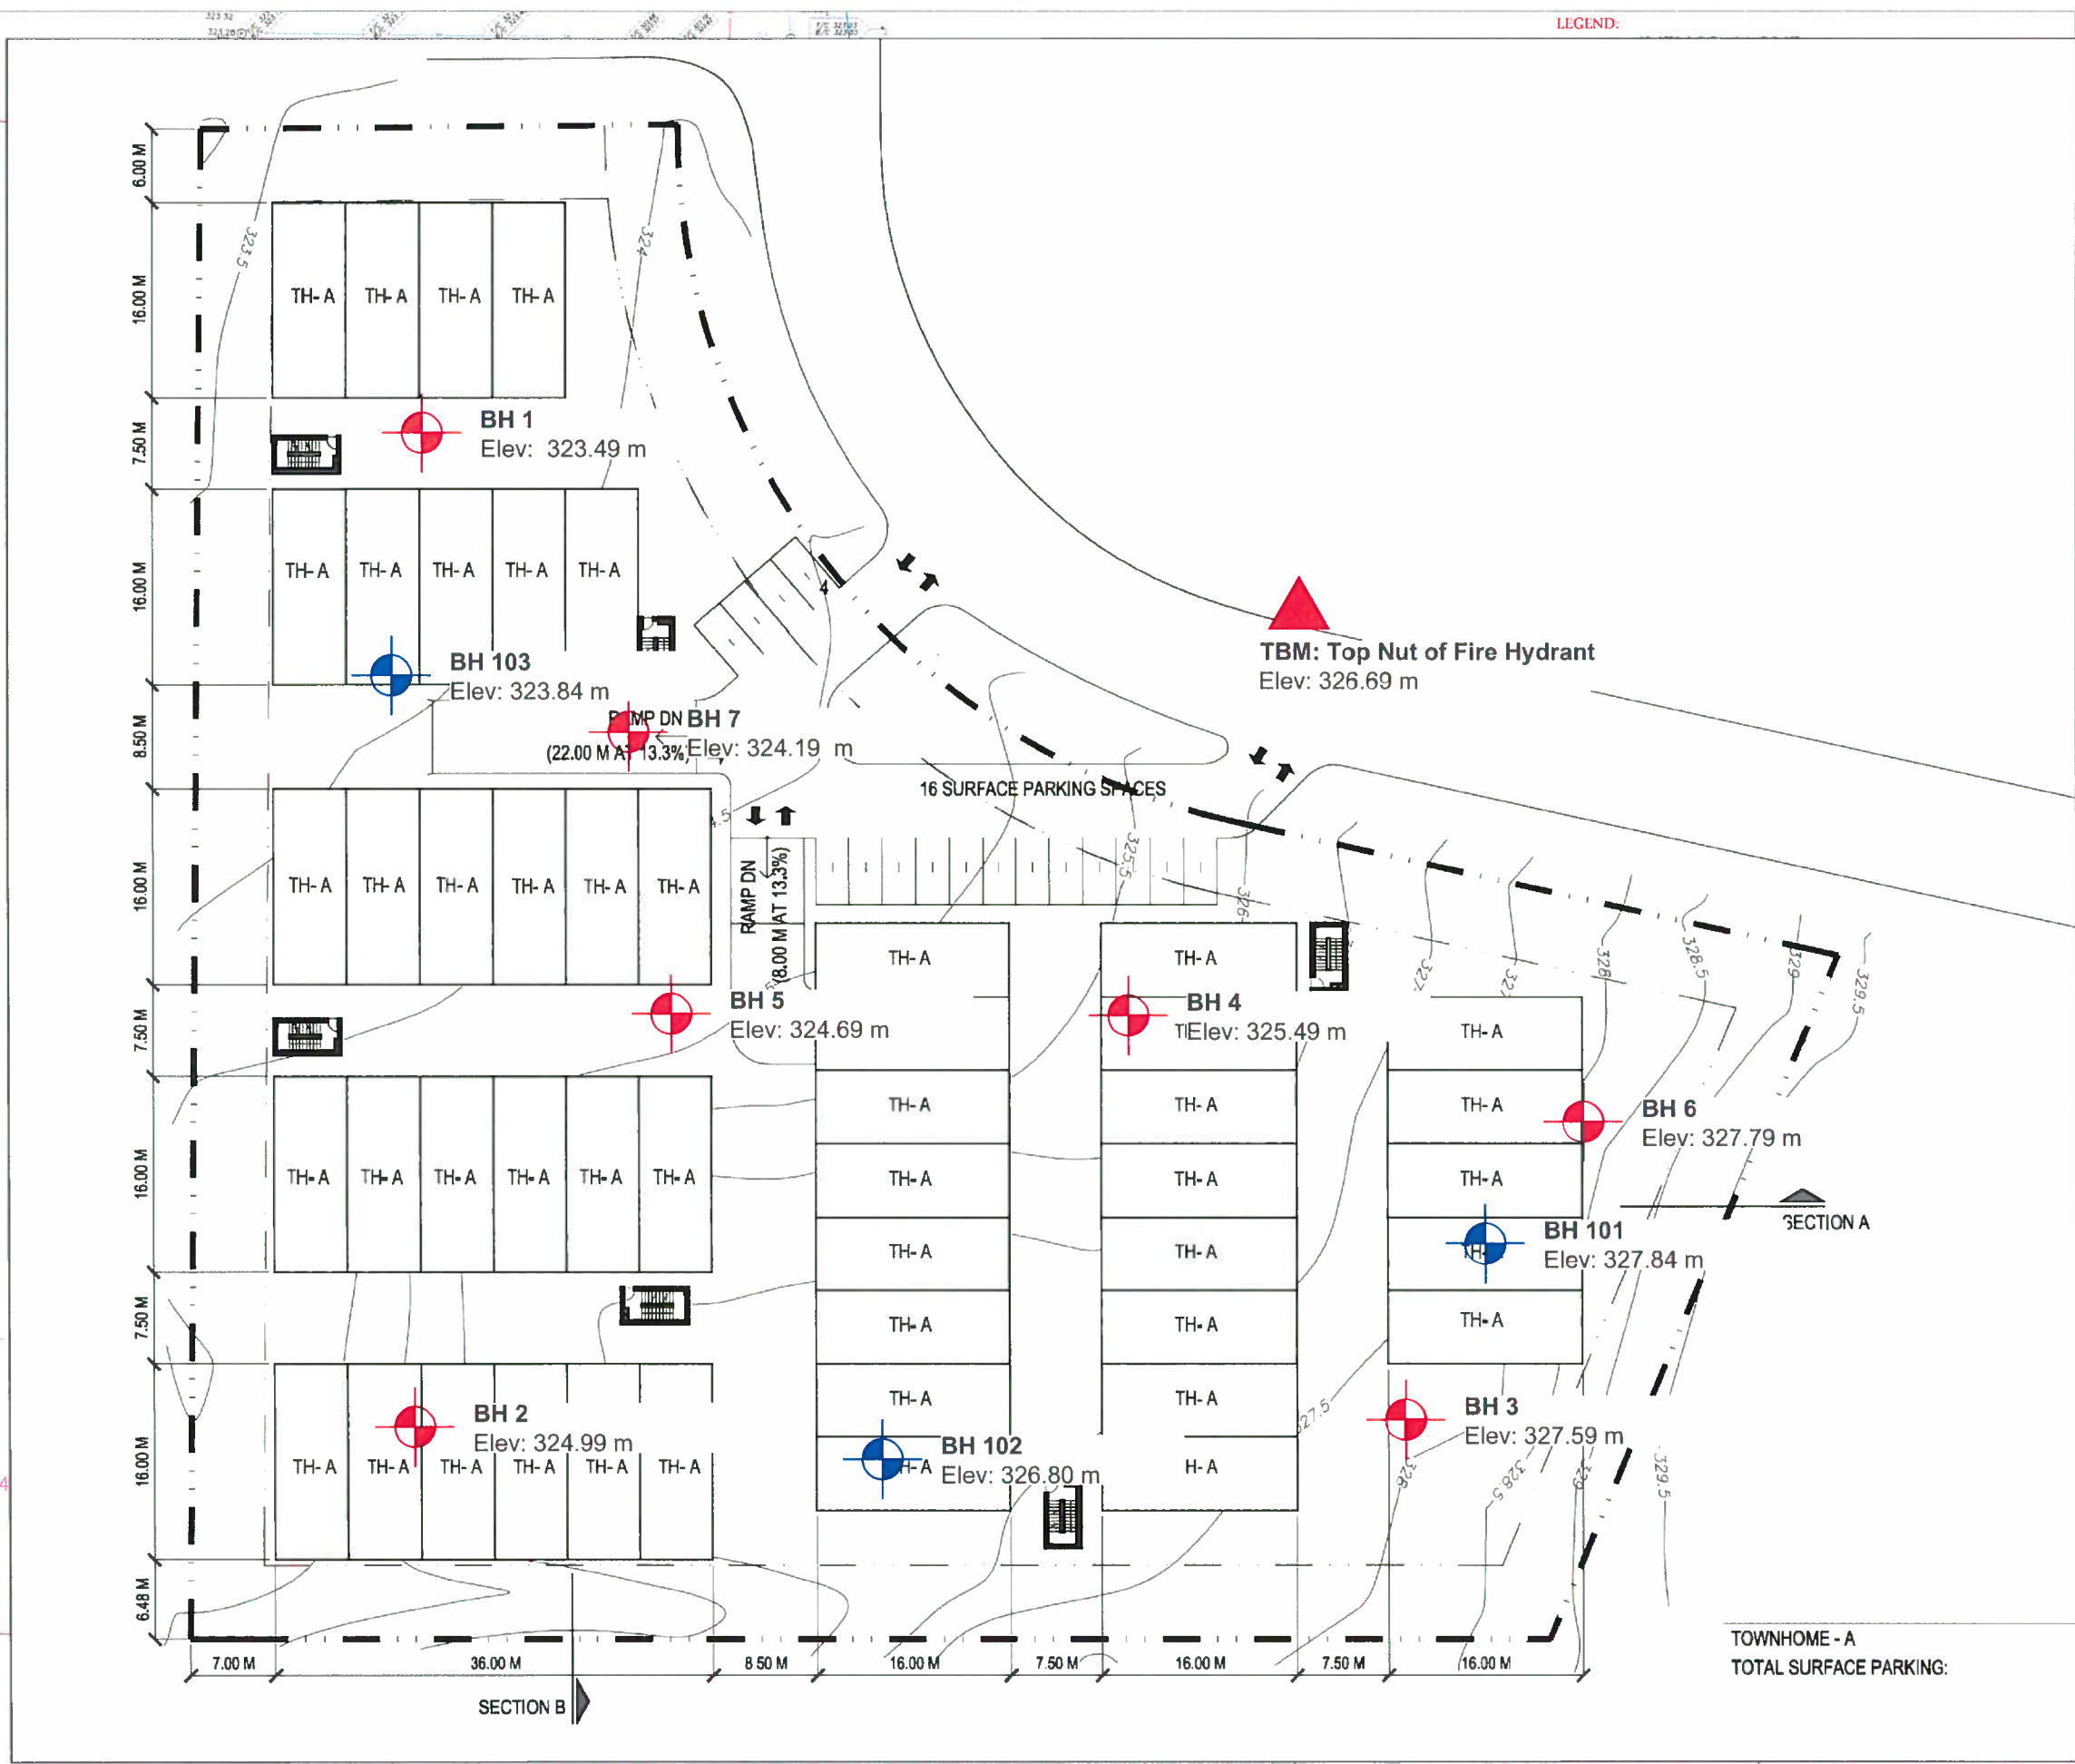

- TBM: Top Nut of Fire Hydrant
Elevation: 326.69
- June, 1988 Borehole Locations
- August, 2014 Borehole Locations

BOREHOLE LOCATION PLAN

Proposed Stacked Townhouse
Development

233 Janefield Avenue
Guelph, Ontario



CHUNG & VANDER DOELEN
ENGINEERING LTD.

311 Victoria Street North
Kitchener, ON N2H 5E1
Phone:(519)742-8979 Fax:(519)742-7739
E-mail:info@cvdengineering.com

Drawn by: DVF	Date: September, 2014	File No.: 14-08-K05
Checked by: EYC	Scale: As Shown	Drawing No.: 1