


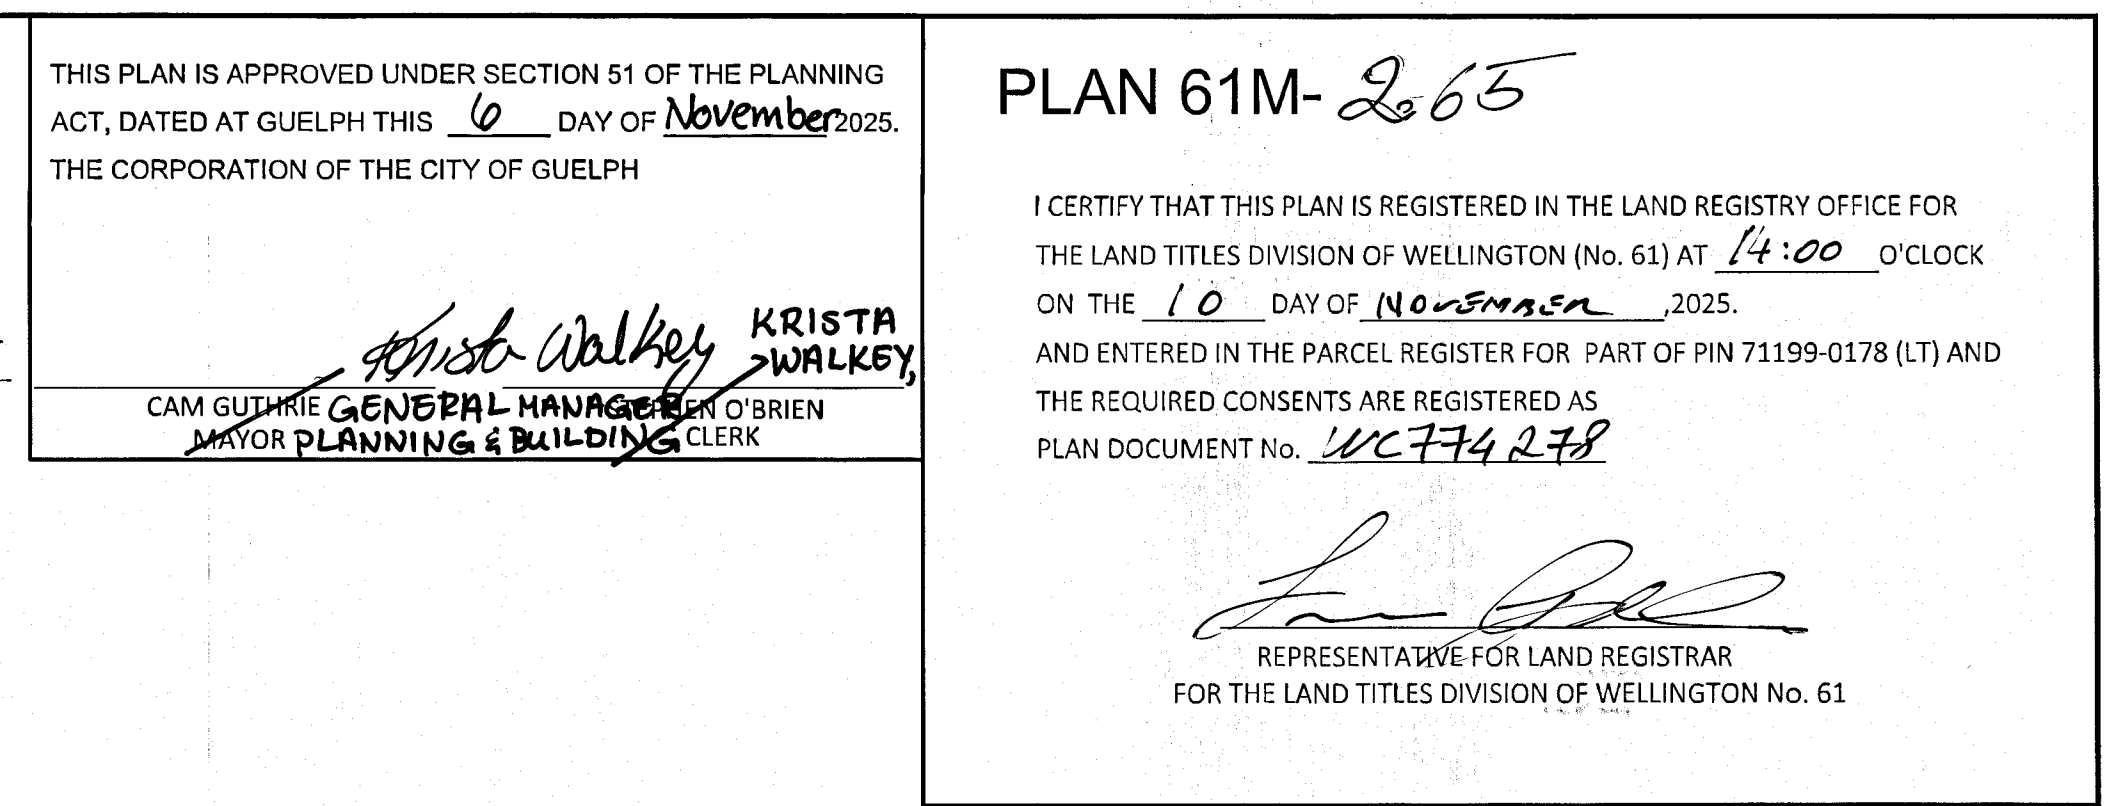

THE INTENDED PLOT SIZE OF THIS PLAN IS 915mm
IN WIDTH BY 610mm IN HEIGHT WHEN PLOTTED AT
A SCALE OF 1:1000

