



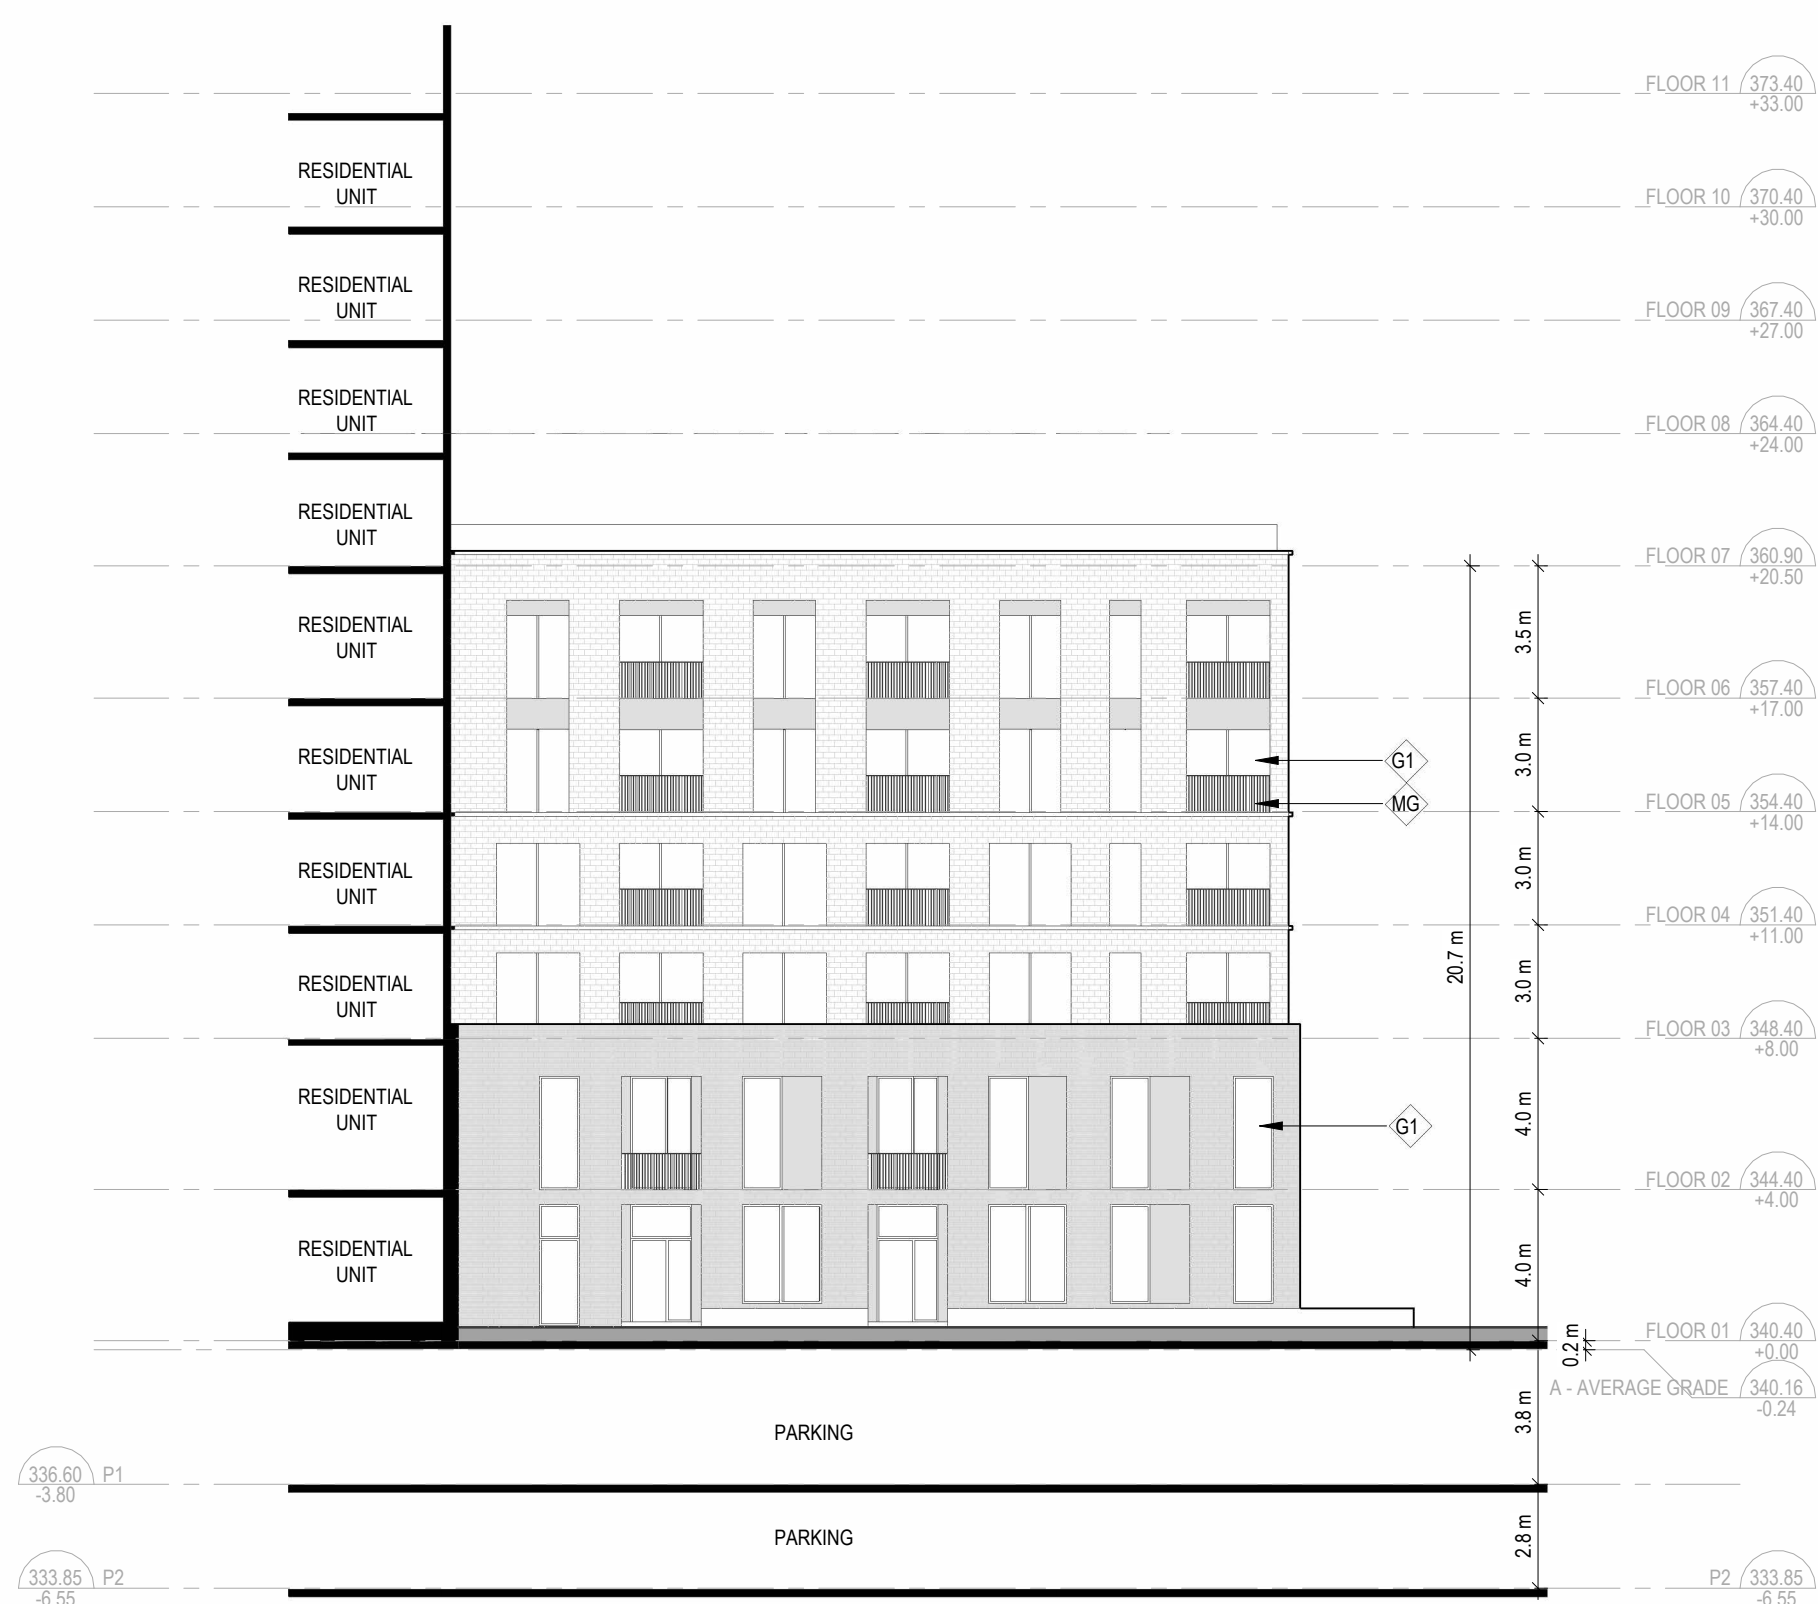


1 BUILDING A - COURTYARD EAST ELEVATION
A 305 1:200



2 BUILDING A - COURTYARD WEST ELEVATION
A 305 1:200

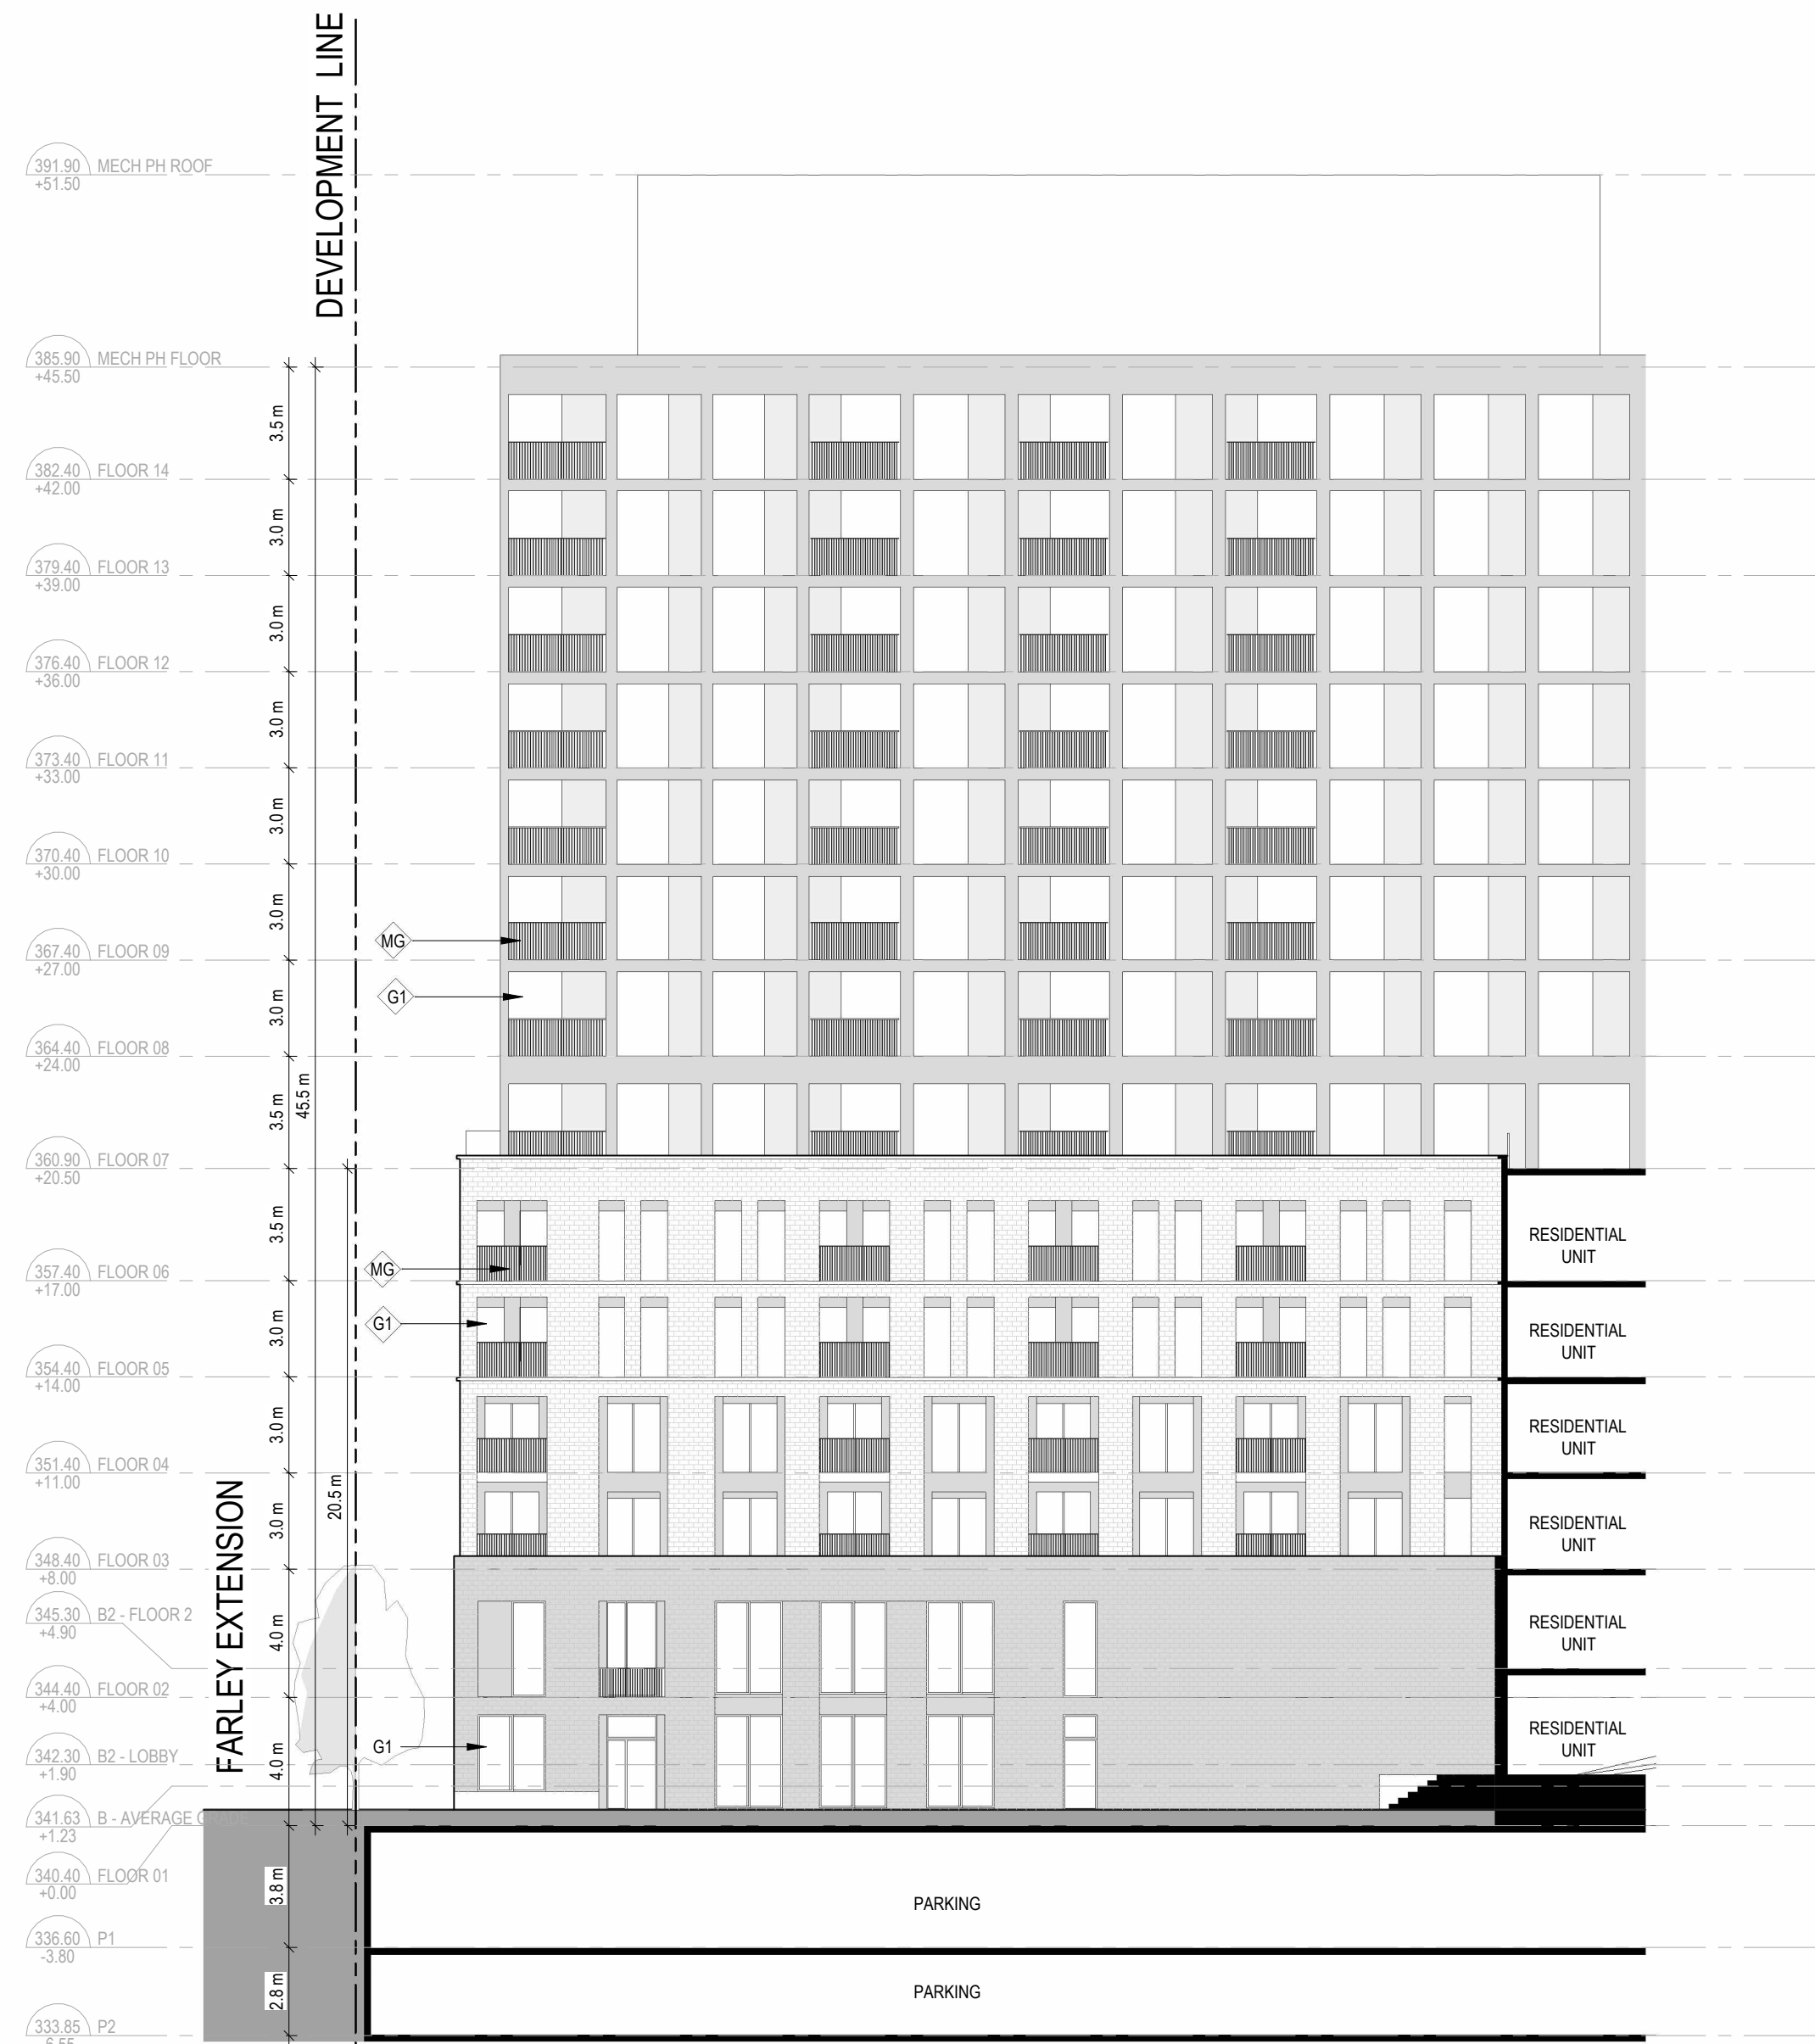

3 BUILDING B - COURTYARD NORTH ELEVATION
A 305 1:200

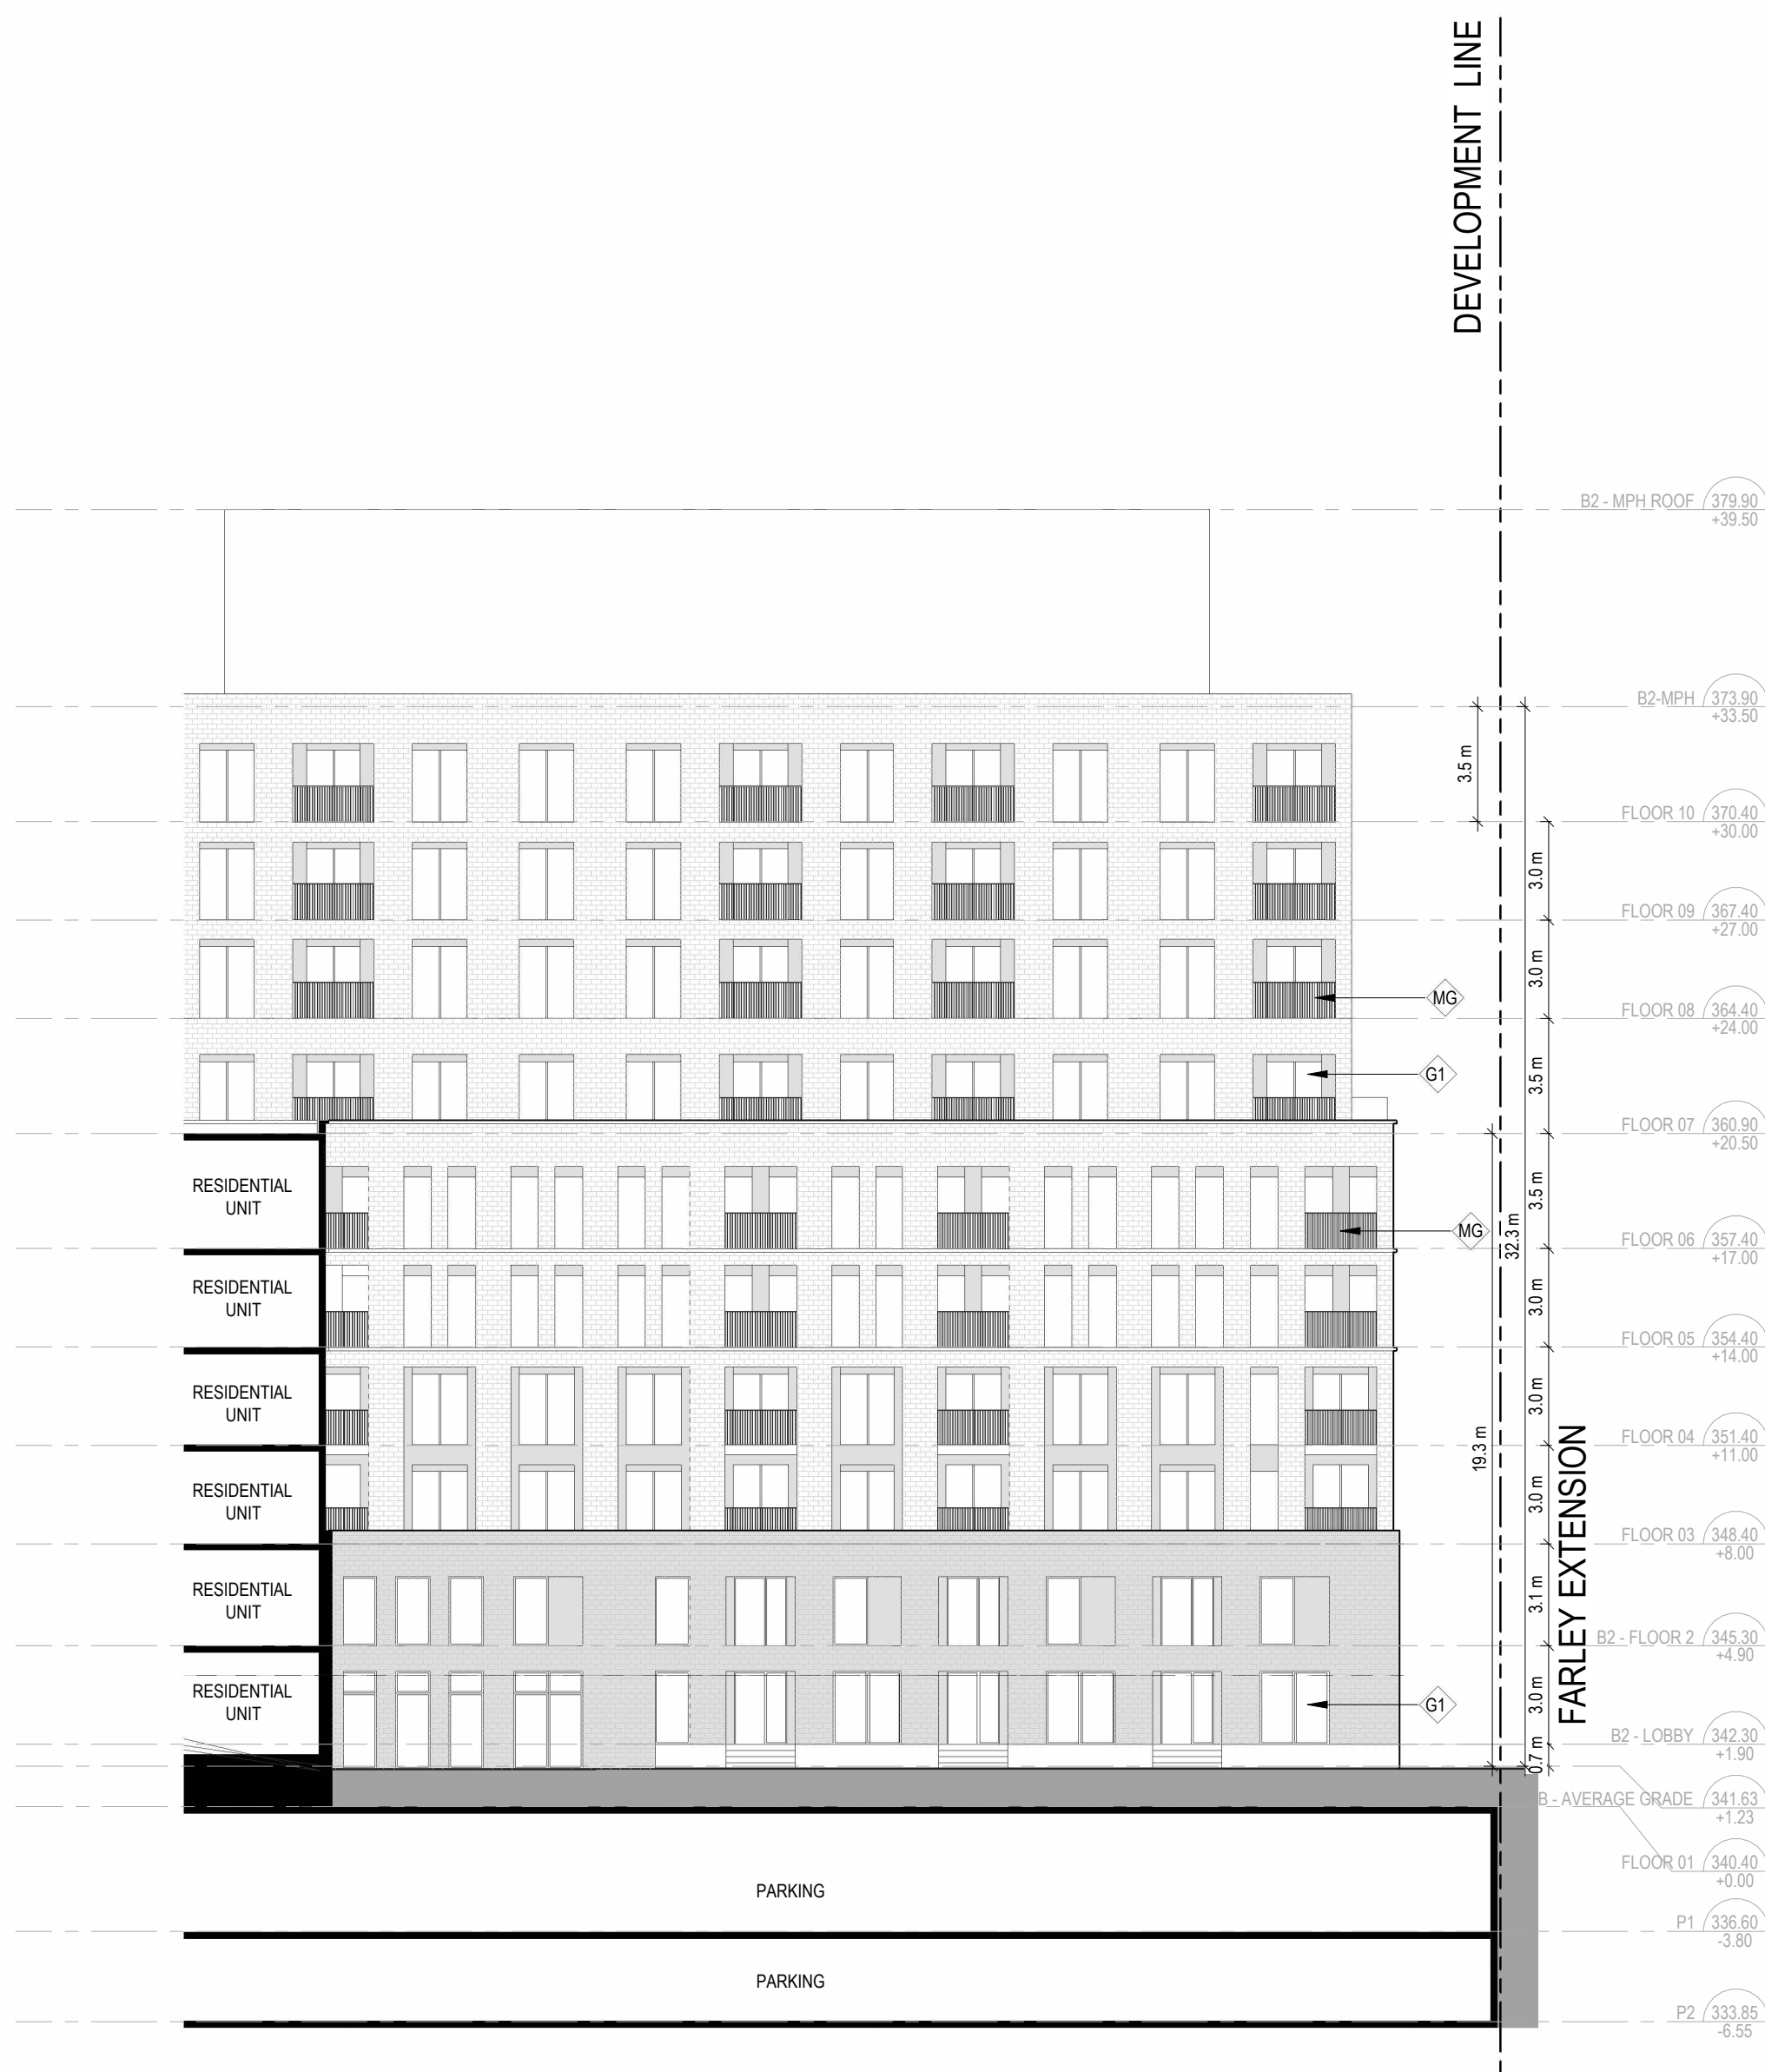

4 BUILDING B - COURTYARD ELEVATION SOUTH
A 305 1:200