




7 07. TYP FLOOR 08-14 NFA
A 102 1: 600




6 06. FLOOR 07 NFA
A 102 1: 600




3 03. GROUND LEVEL NFA
A 102 1: 600

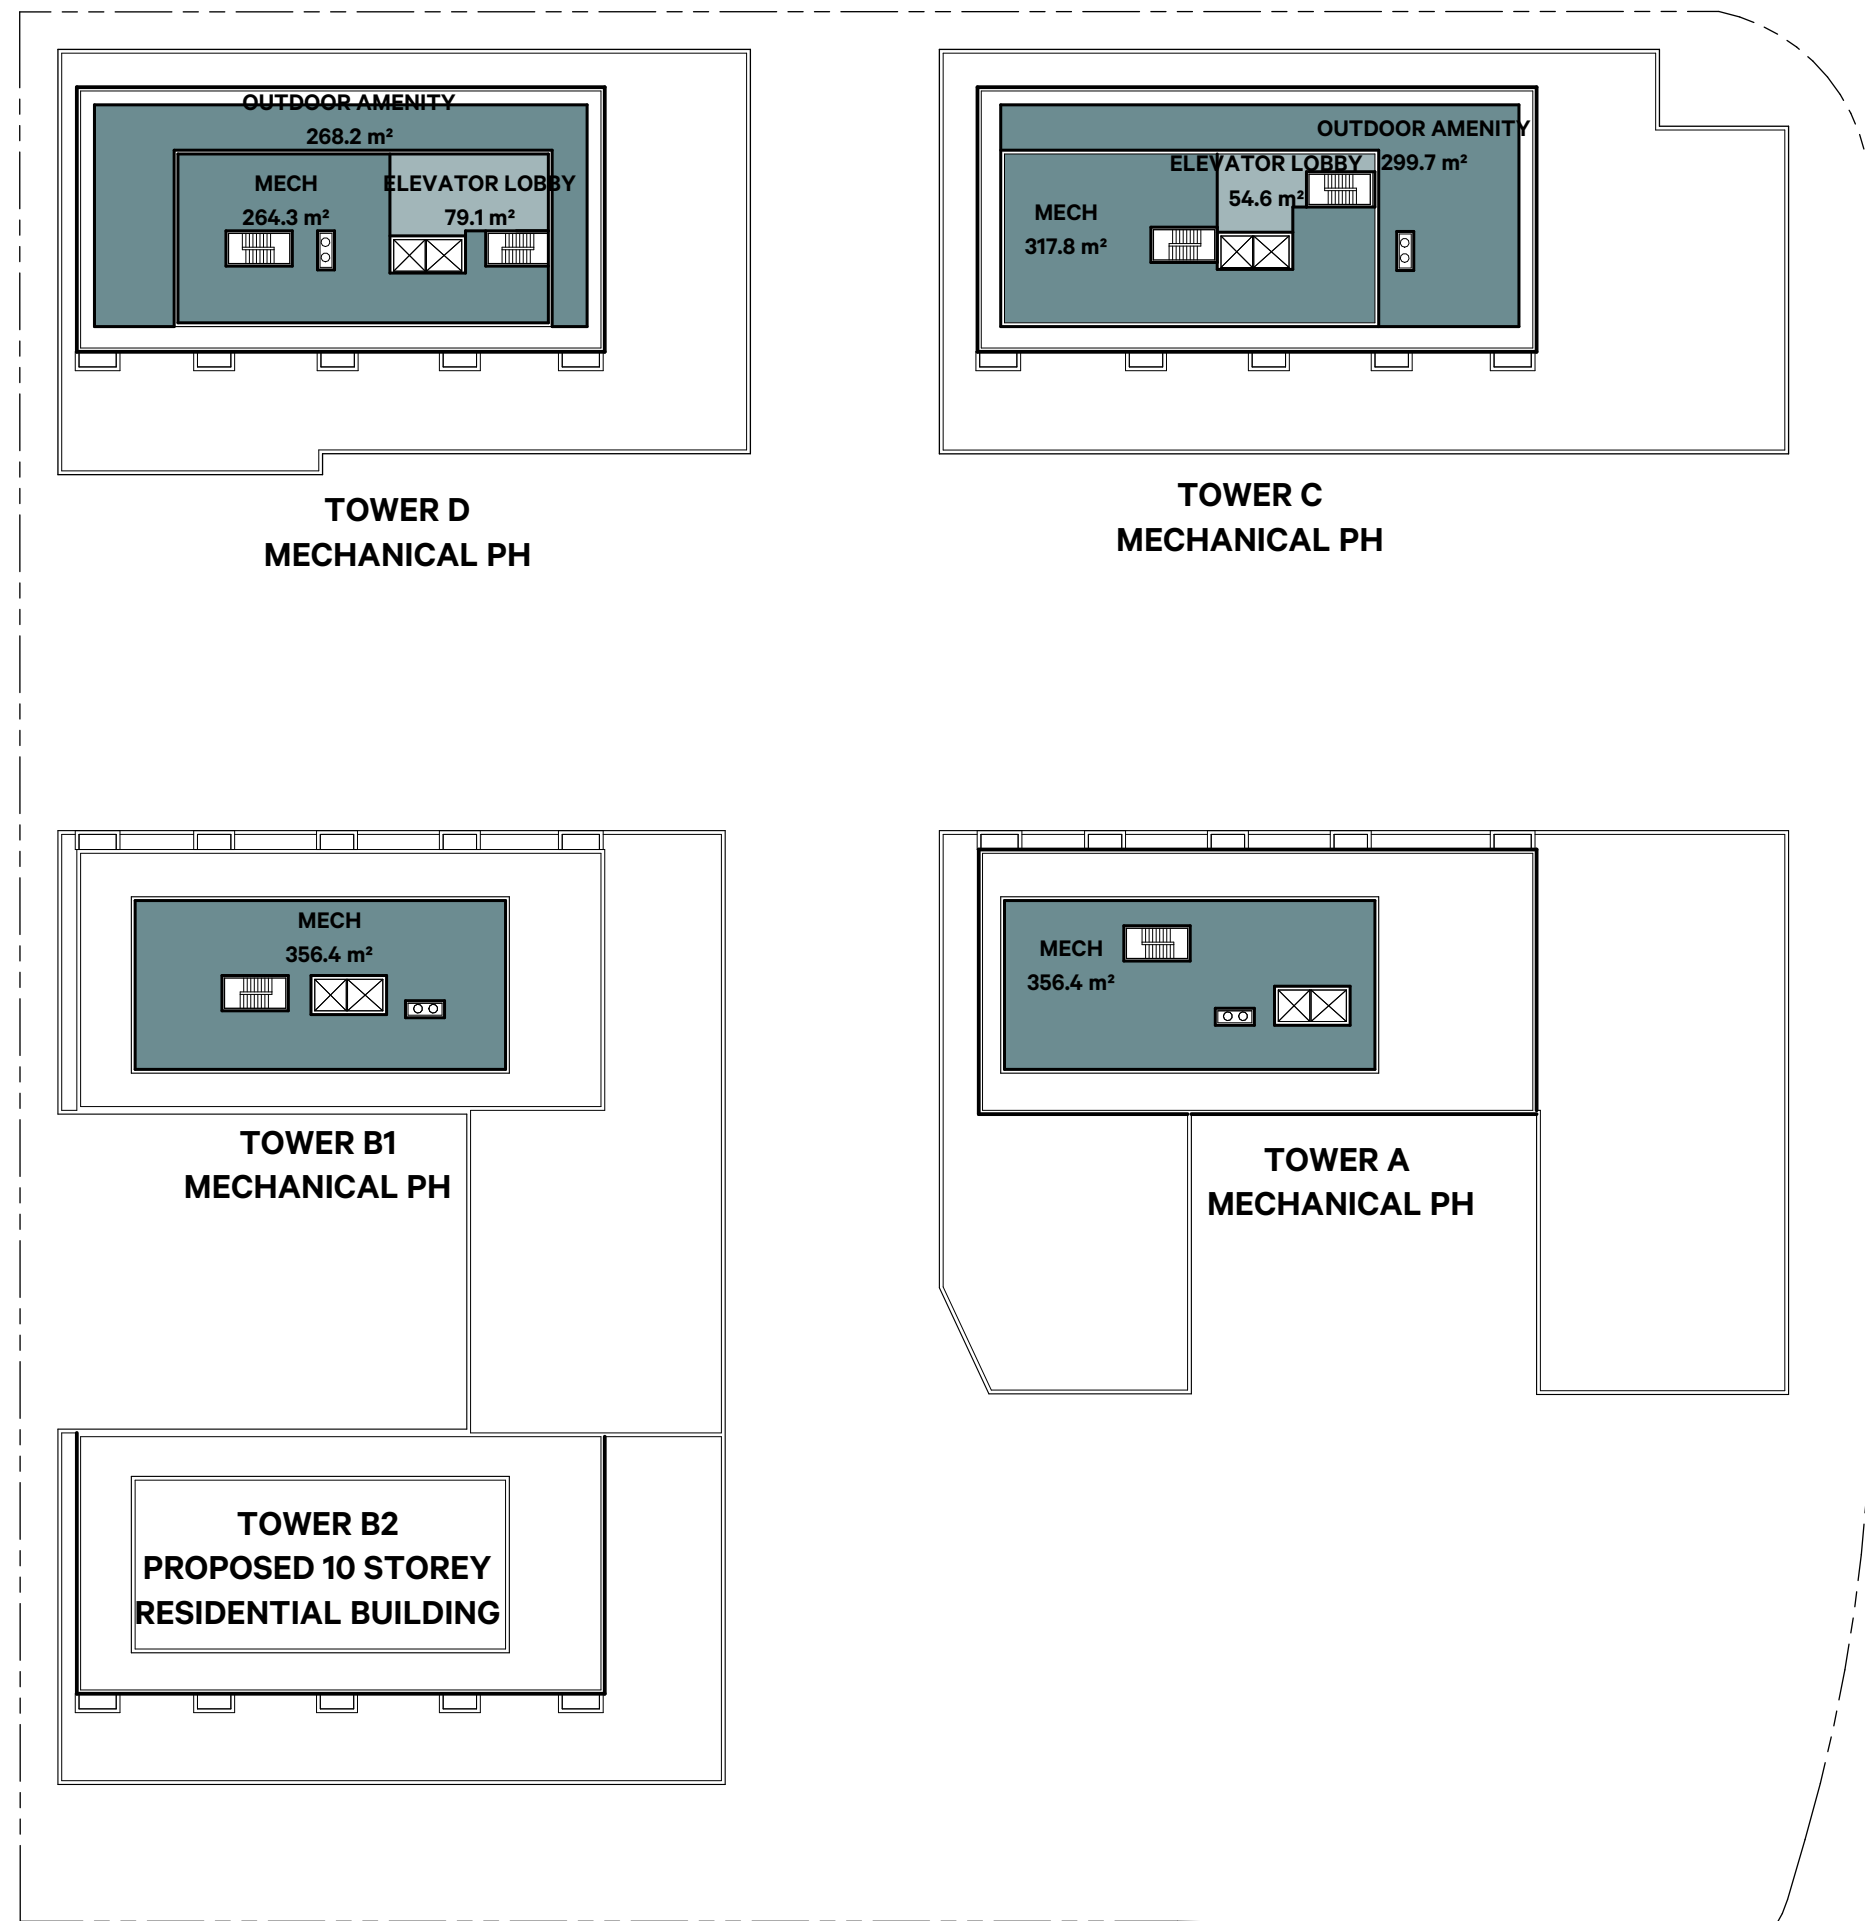

8 MECH PH FLOOR NFA
A 102 1: 600

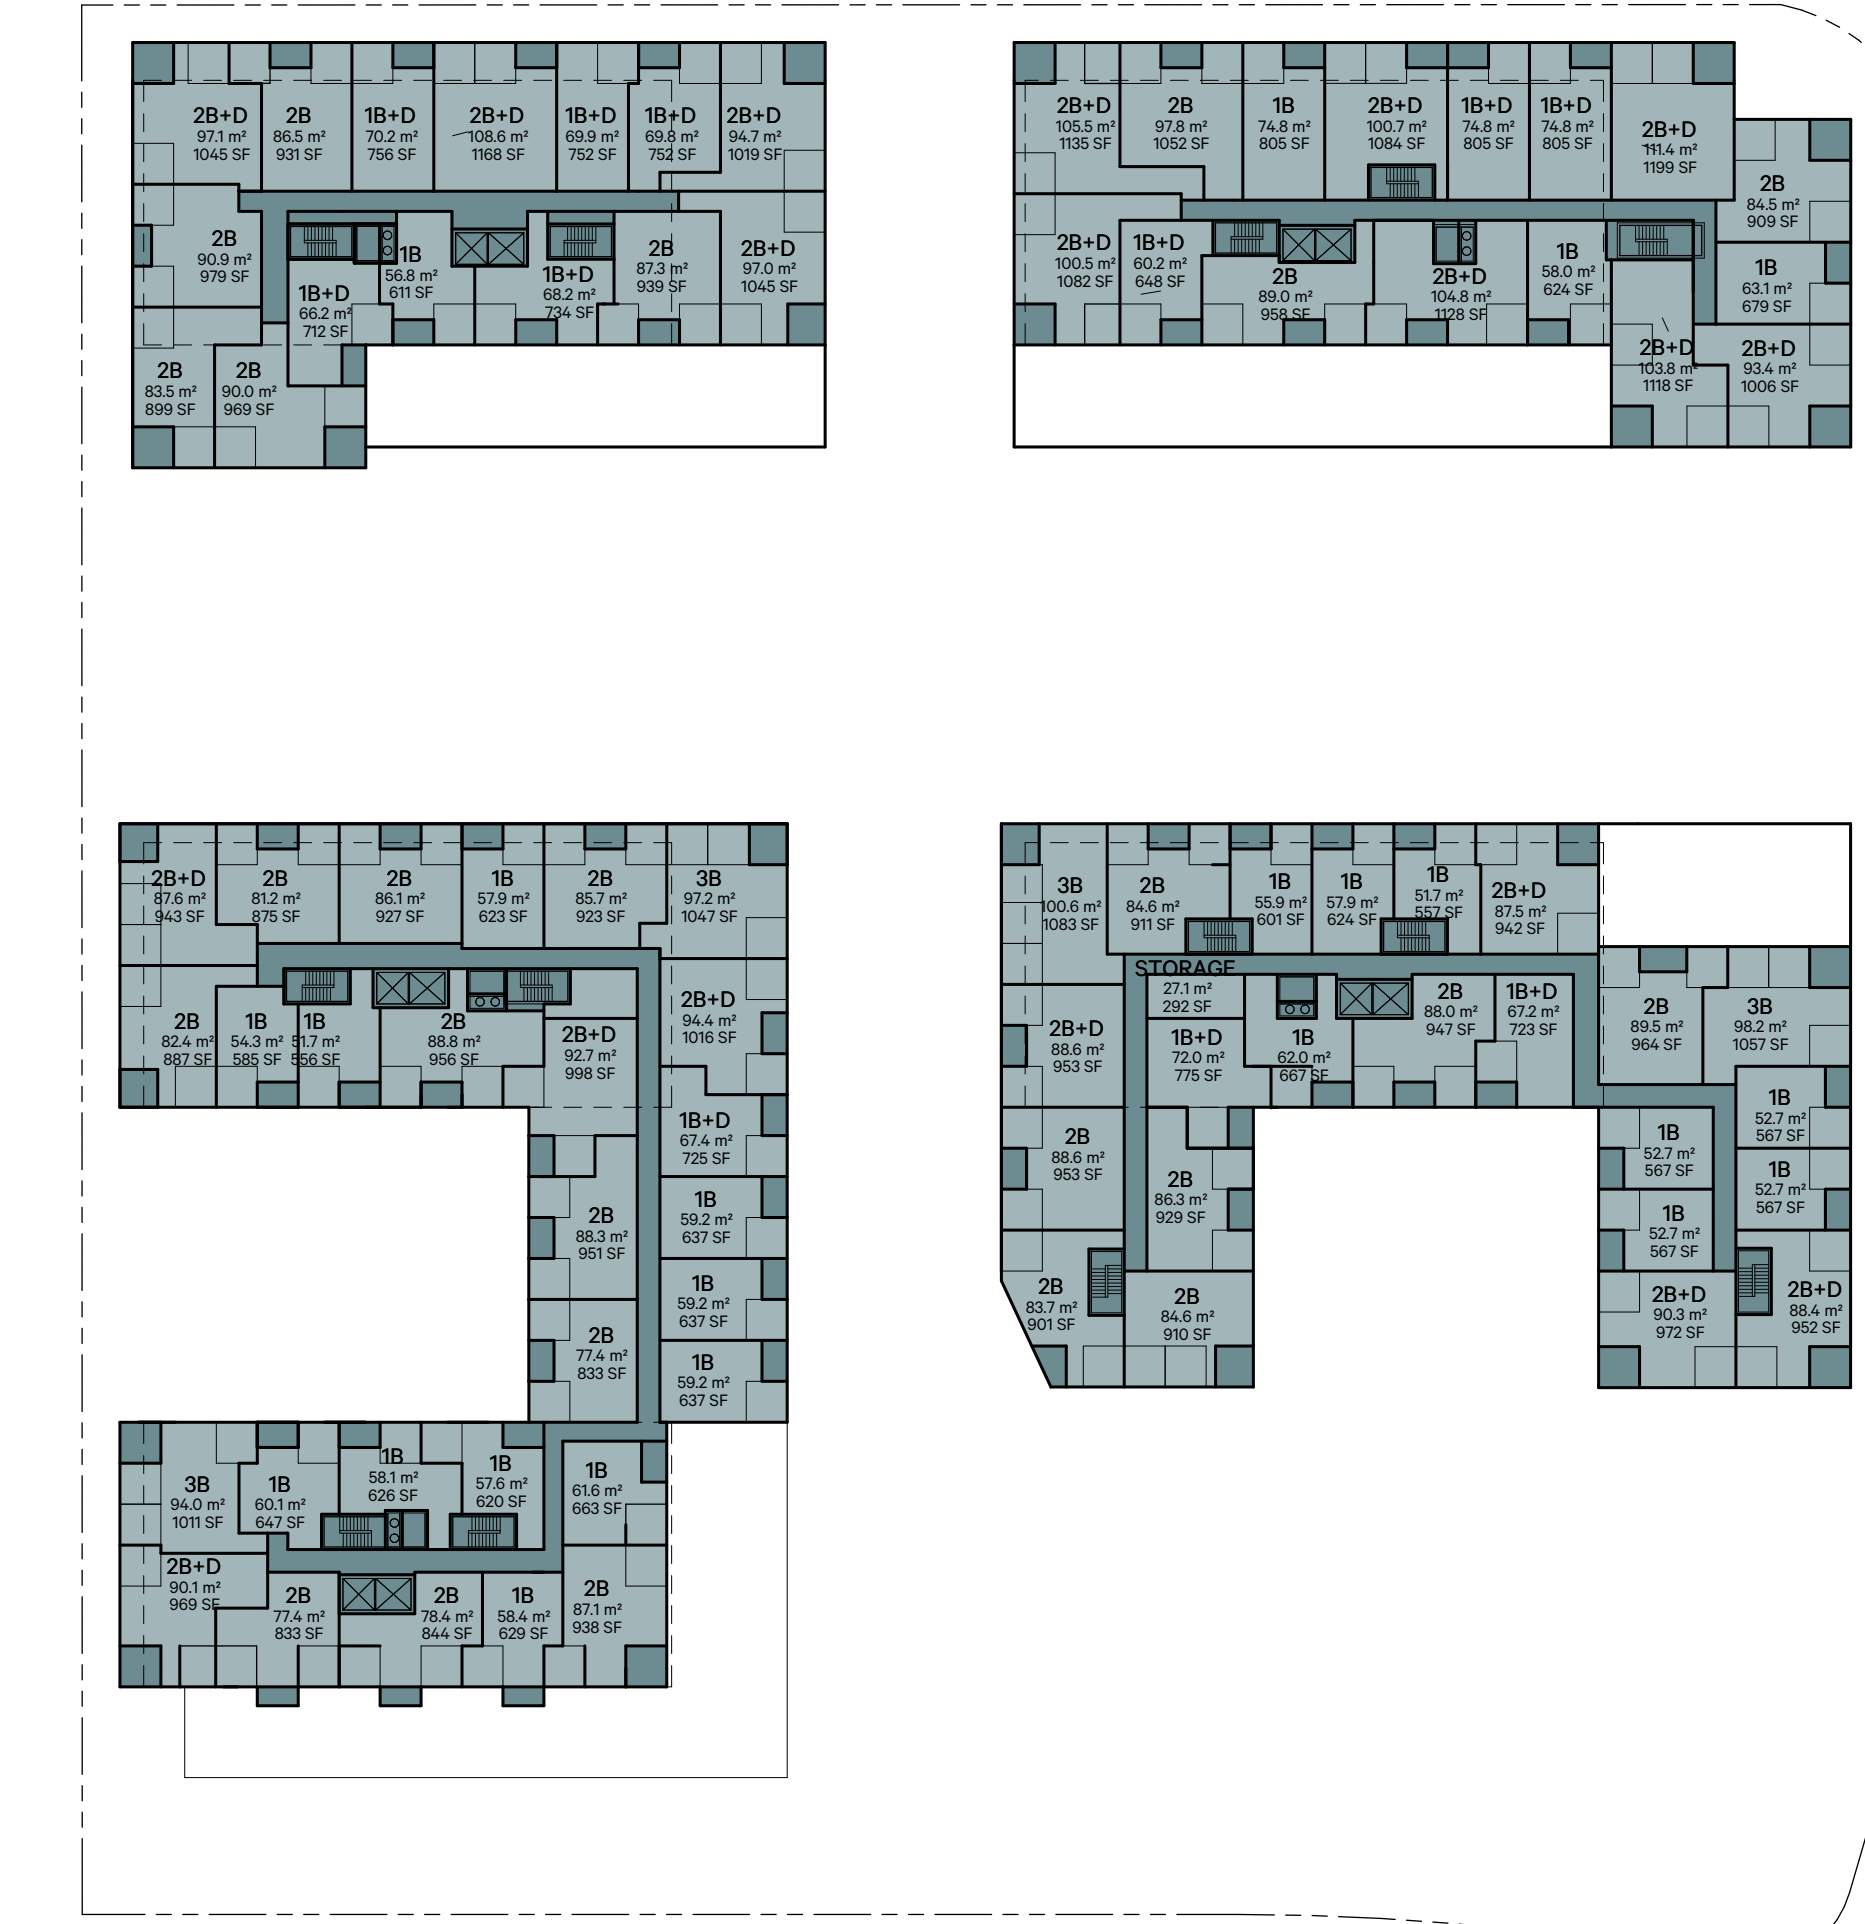

5 05. TYP FLOOR 03-06 NFA
A 102 1: 600

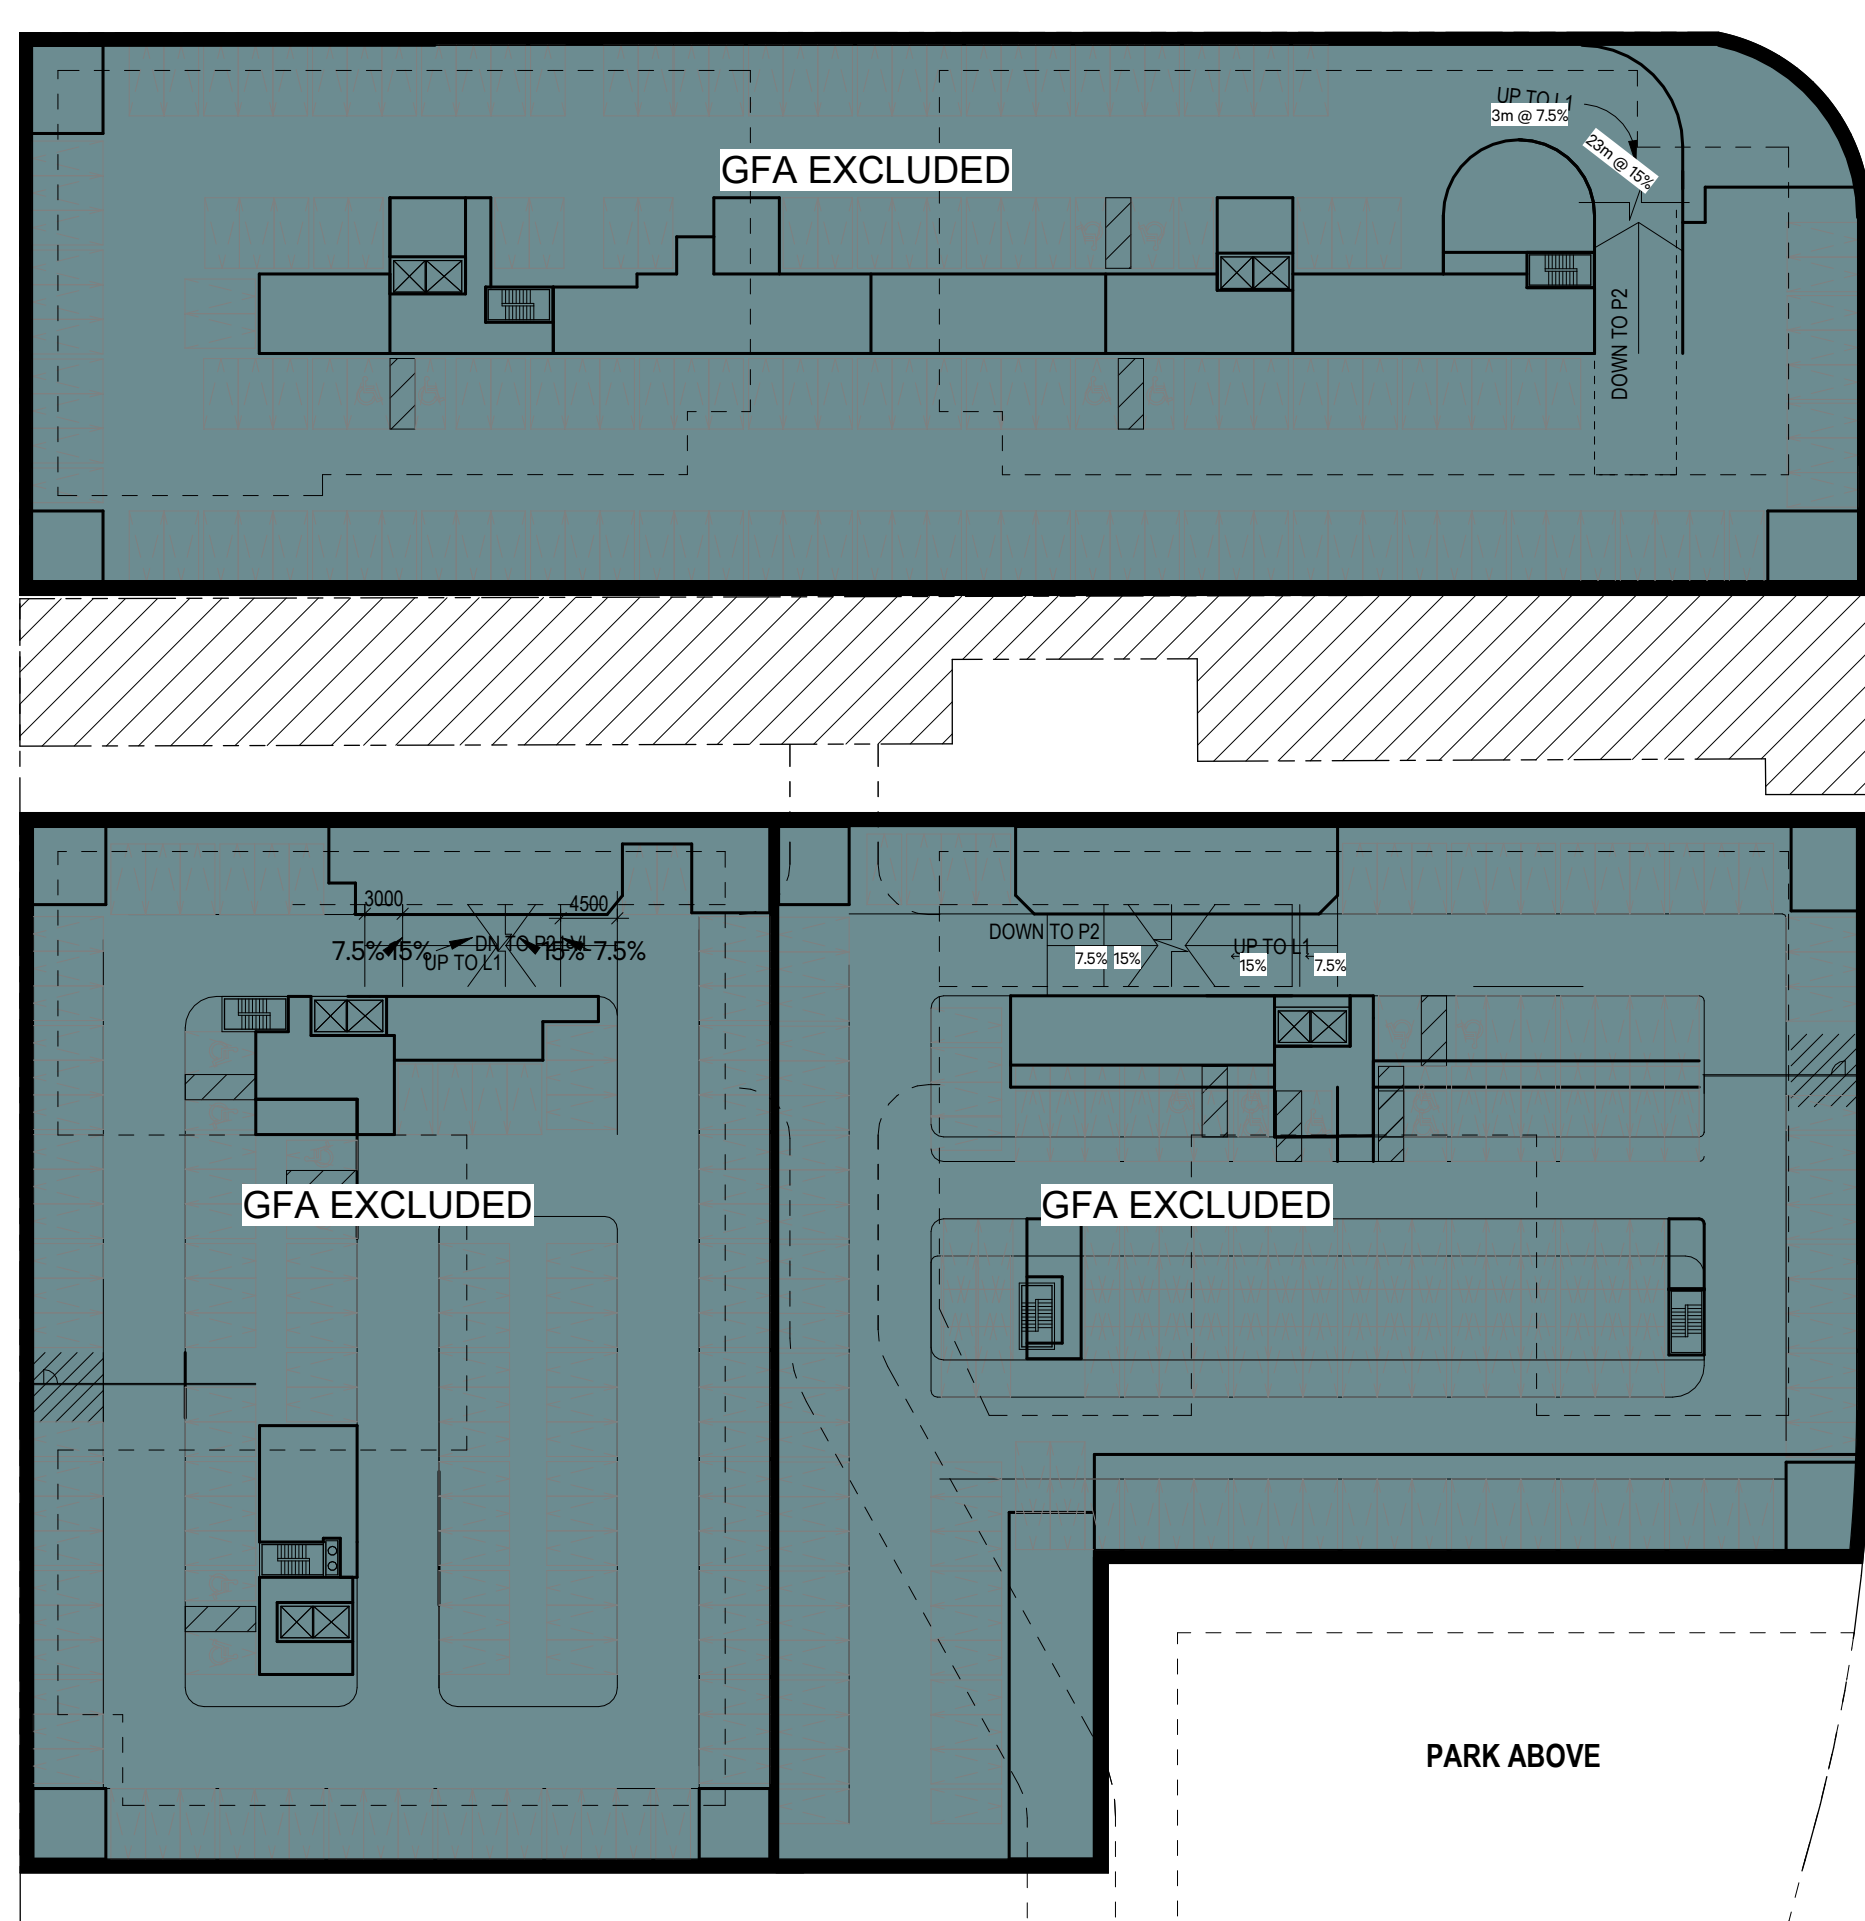

2 02. P1 NFA
A 102 1: 600

PHASE 1 - BUILDING A			PHASE 2 - BUILDING B			PHASE 3 - BUILDING C			PHASE 3 - BUILDING D		
	GFA (sq.m)	NET FLOOR AREA (sq.m)		GFA (sq.m)	NET FLOOR AREA (sq.m)		GFA (sq.m)	NET FLOOR AREA (sq.m)		GFA (sq.m)	NET FLOOR AREA (sq.m)
LEVEL 1	2238	1581	LEVEL 1	2980	2323	LEVEL 1	2045	1571	LEVEL 1	1773	1428
LEVEL 2	1708	1358	LEVEL 2	2192	1740	LEVEL 2	988	753	LEVEL 2	428	292
LEVEL 3	2021	1763	LEVEL 3	2433	2117	LEVEL 3	1563	1398	LEVEL 3	1391	1237
LEVEL 4	2021	1763	LEVEL 4	2433	2117	LEVEL 4	1563	1398	LEVEL 4	1391	1237
LEVEL 5	2021	1763	LEVEL 5	2433	2117	LEVEL 5	1563	1398	LEVEL 5	1391	1237
LEVEL 6	2021	1763	LEVEL 6	2433	2117	LEVEL 6	1563	1398	LEVEL 6	1391	1237
LEVEL 7	901	798	LEVEL 7	1679	1476	LEVEL 7	925	808	LEVEL 7	869	744
LEVEL 8	880	770	LEVEL 8	1655	1447	LEVEL 8	882	780	LEVEL 8	830	767
LEVEL 9	880	770	LEVEL 9	1655	1447	LEVEL 9	882	780	LEVEL 9	830	722
LEVEL 10	880	770	LEVEL 10	1655	1447	LEVEL 10	882	780	LEVEL 10	830	722
LEVEL 11	880	770	LEVEL 11	827	722	LEVEL 11	882	780	LEVEL 11	830	722
LEVEL 12	880	770	LEVEL 12	827	722	LEVEL 12	882	780	LEVEL 12	830	722
LEVEL 13	880	770	LEVEL 13	827	722	LEVEL 13	882	780	LEVEL 13	830	722
LEVEL 14	880	770	LEVEL 14	827	722	LEVEL 14	882	780	LEVEL 14	830	722
MECH PH	420	0	MECH PH	420	0	MECH PH	420	55	MECH PH	420	79
TOTAL	19510	16179	TOTAL	25274	21234	TOTAL	16803	14233	TOTAL	14864	12588

TOTAL GFA (sq.m) FOR ALL PHASES 76450 sq.m
TOTAL NFA (sq.m) FOR ALL PHASES 64234 sq.m


New Zoning By-law (2023)-20790 :

Gross floor area (GFA) means the floor area of a building measured from the centre line of partition walls and from the exterior face of outside walls.

Net floor area means the gross floor area of a building measured from the interior walls, excluding stairways, common hallway, elevator shafts and other service and mechanical shafts, service and mechanical rooms, waste and recycling rooms, loading areas, and common washroom facilities.



4 04. FLOOR 02 NFA
A 102 1: 600

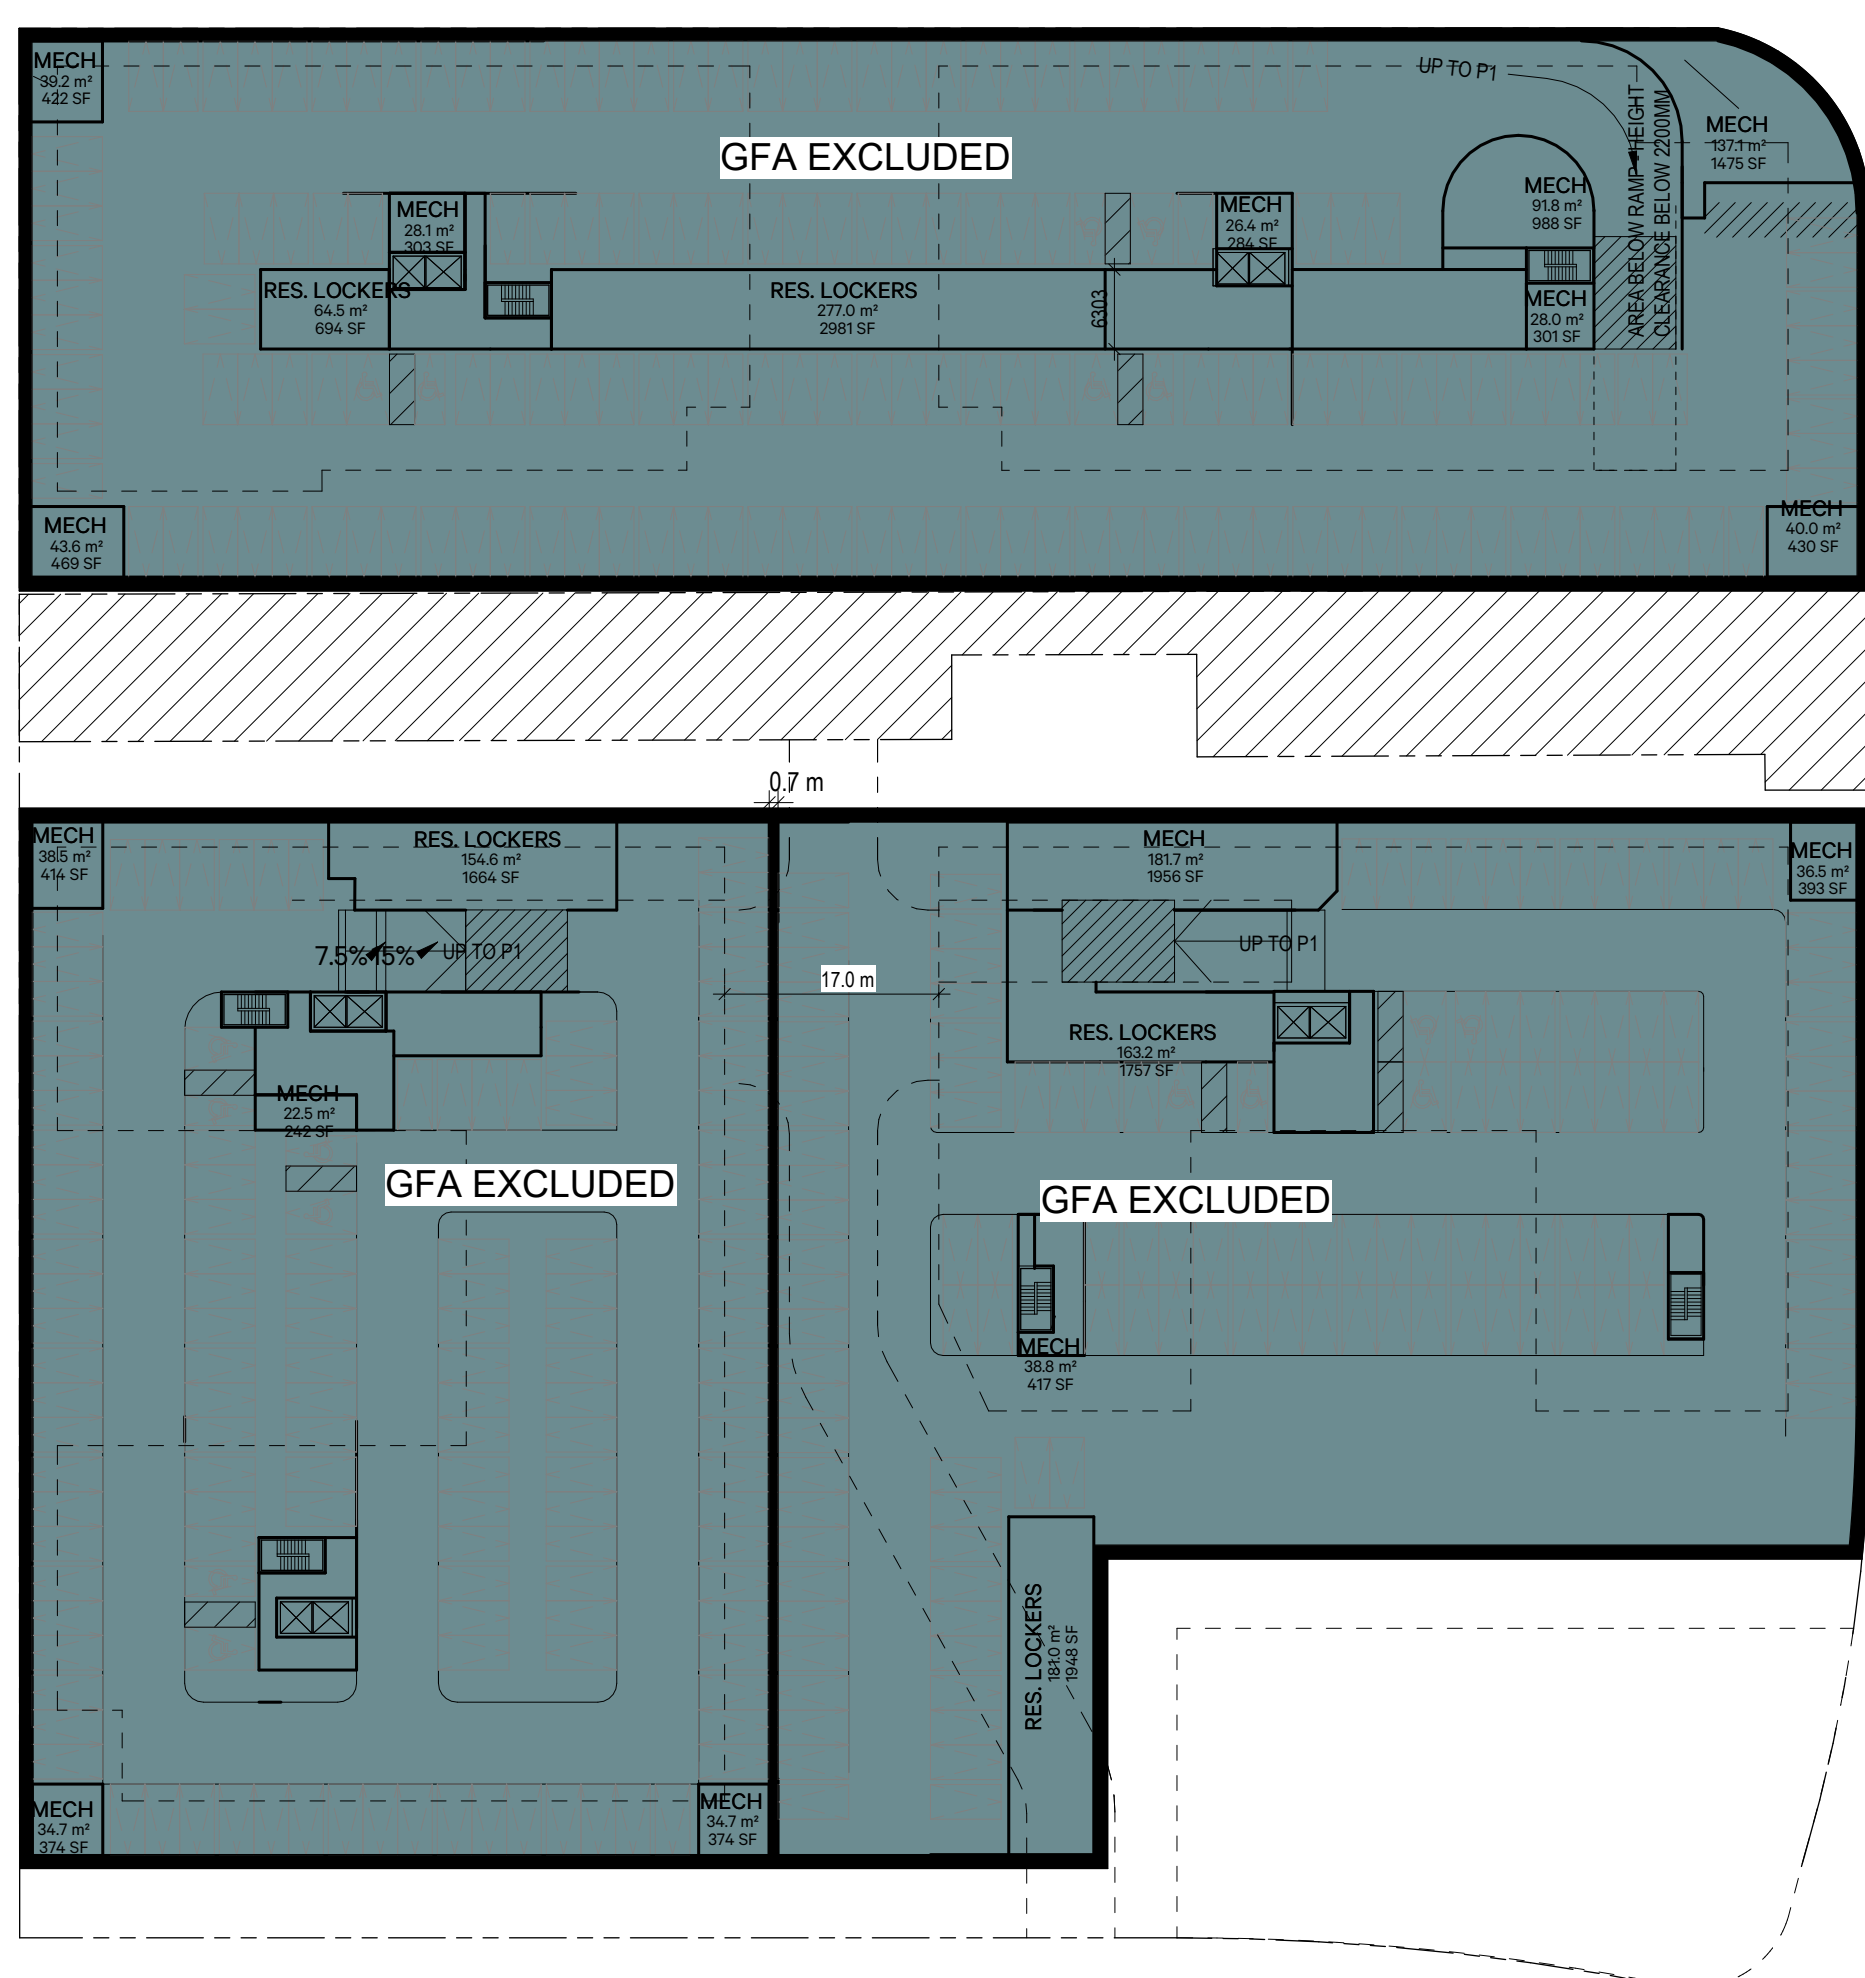

1 01. P2 NFA
A 102 1: 600

COPYRIGHT RESERVED. THIS DESIGN AND DRAWINGS ARE THE EXCLUSIVE PROPERTY OF THE DESIGNER AND CANNOT BE USED FOR ANY PURPOSE WITHOUT THE WRITTEN CONSENT OF THE DESIGNER.

THIS DRAWING IS NOT TO BE USED FOR CONSTRUCTION UNTIL ISSUED FOR THAT PURPOSE BY THE DESIGNER.

PRIOR TO COMMENCEMENT OF THE WORK THE CONTRACTOR SHALL VERIFY ALL DIMENSIONS, DATA AND LEVELS TO IDENTIFY ANY ERRORS AND OMISSIONS, AND NOTIFY THE DESIGNER IMMEDIATELY IN WRITING. THE CONTRACTOR SHALL BE RESPONSIBLE FOR THE DESIGNER'S DESIGN AND THE DESIGNER'S DESIGN SHALL BE THE BASIS FOR THE DESIGNER'S DESIGN.

NO. DATE REVISION /ISSUANCE

1 231215 Issued For ZBA

2 240726 Issued For ZBA

3 250320 Issued For ZBA

Pre-Submission

Pre-submission

Issued For ZBA

Issued For ZBA

