
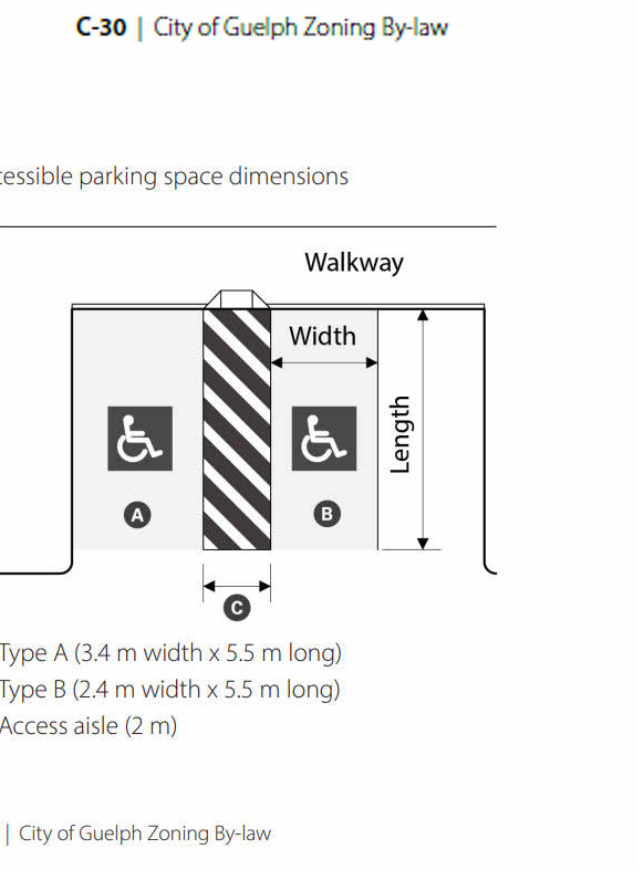


COPYRIGHT RESERVED. THIS DESIGN AND DRAWING ARE THE EXCLUSIVE PROPERTY OF THE DESIGNER AND CANNOT BE USED FOR ANY PURPOSE WITHOUT THE WRITTEN CONSENT OF THE DESIGNER.
THIS DRAWING IS NOT TO BE USED FOR CONSTRUCTION UNTIL ISSUED FOR THAT PURPOSE BY THE DESIGNER.
PRIOR TO COMMENCEMENT OF THE WORK THE CONTRACTOR SHALL VERIFY ALL DIMENSIONS, DATUMS AND LEVELS TO IDENTIFY ANY ERRORS AND OMISSIONS, AND NOTIFY THE DESIGNER IMMEDIATELY BY E-MAIL AND IN WRITING. THE CONTRACTOR SHALL BE RESPONSIBLE FOR OBTAINING ALL NECESSARY PERMITS AND APPROVALS FROM THE APPROPRIATE AGENCIES. 

NO.	DATE	REVISION / ISSUANCE
1	231215	Issued For ZBA Pre-Submission
2	240726	Issued For ZBA Pre-Submission
3	250320	Issued For ZBA

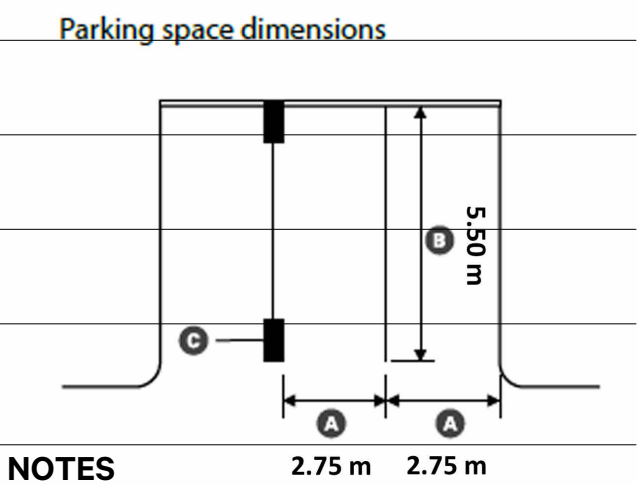

SvN CONSULTING ASSOCIATION
ARCHITECTS
70 Adelaide St. E.
Toronto, ON M5C 1K9
416-593-8888
L16522469

PERGOLA COMMONS

LEVEL P1 PARKING PLAN

PROJECT SCALE 1:200
DATE 01/18/18
DRAWN CHECKED
Author Checker

A 105
2025-03-20 11:37:14 AM

