


LEACOCK AVE

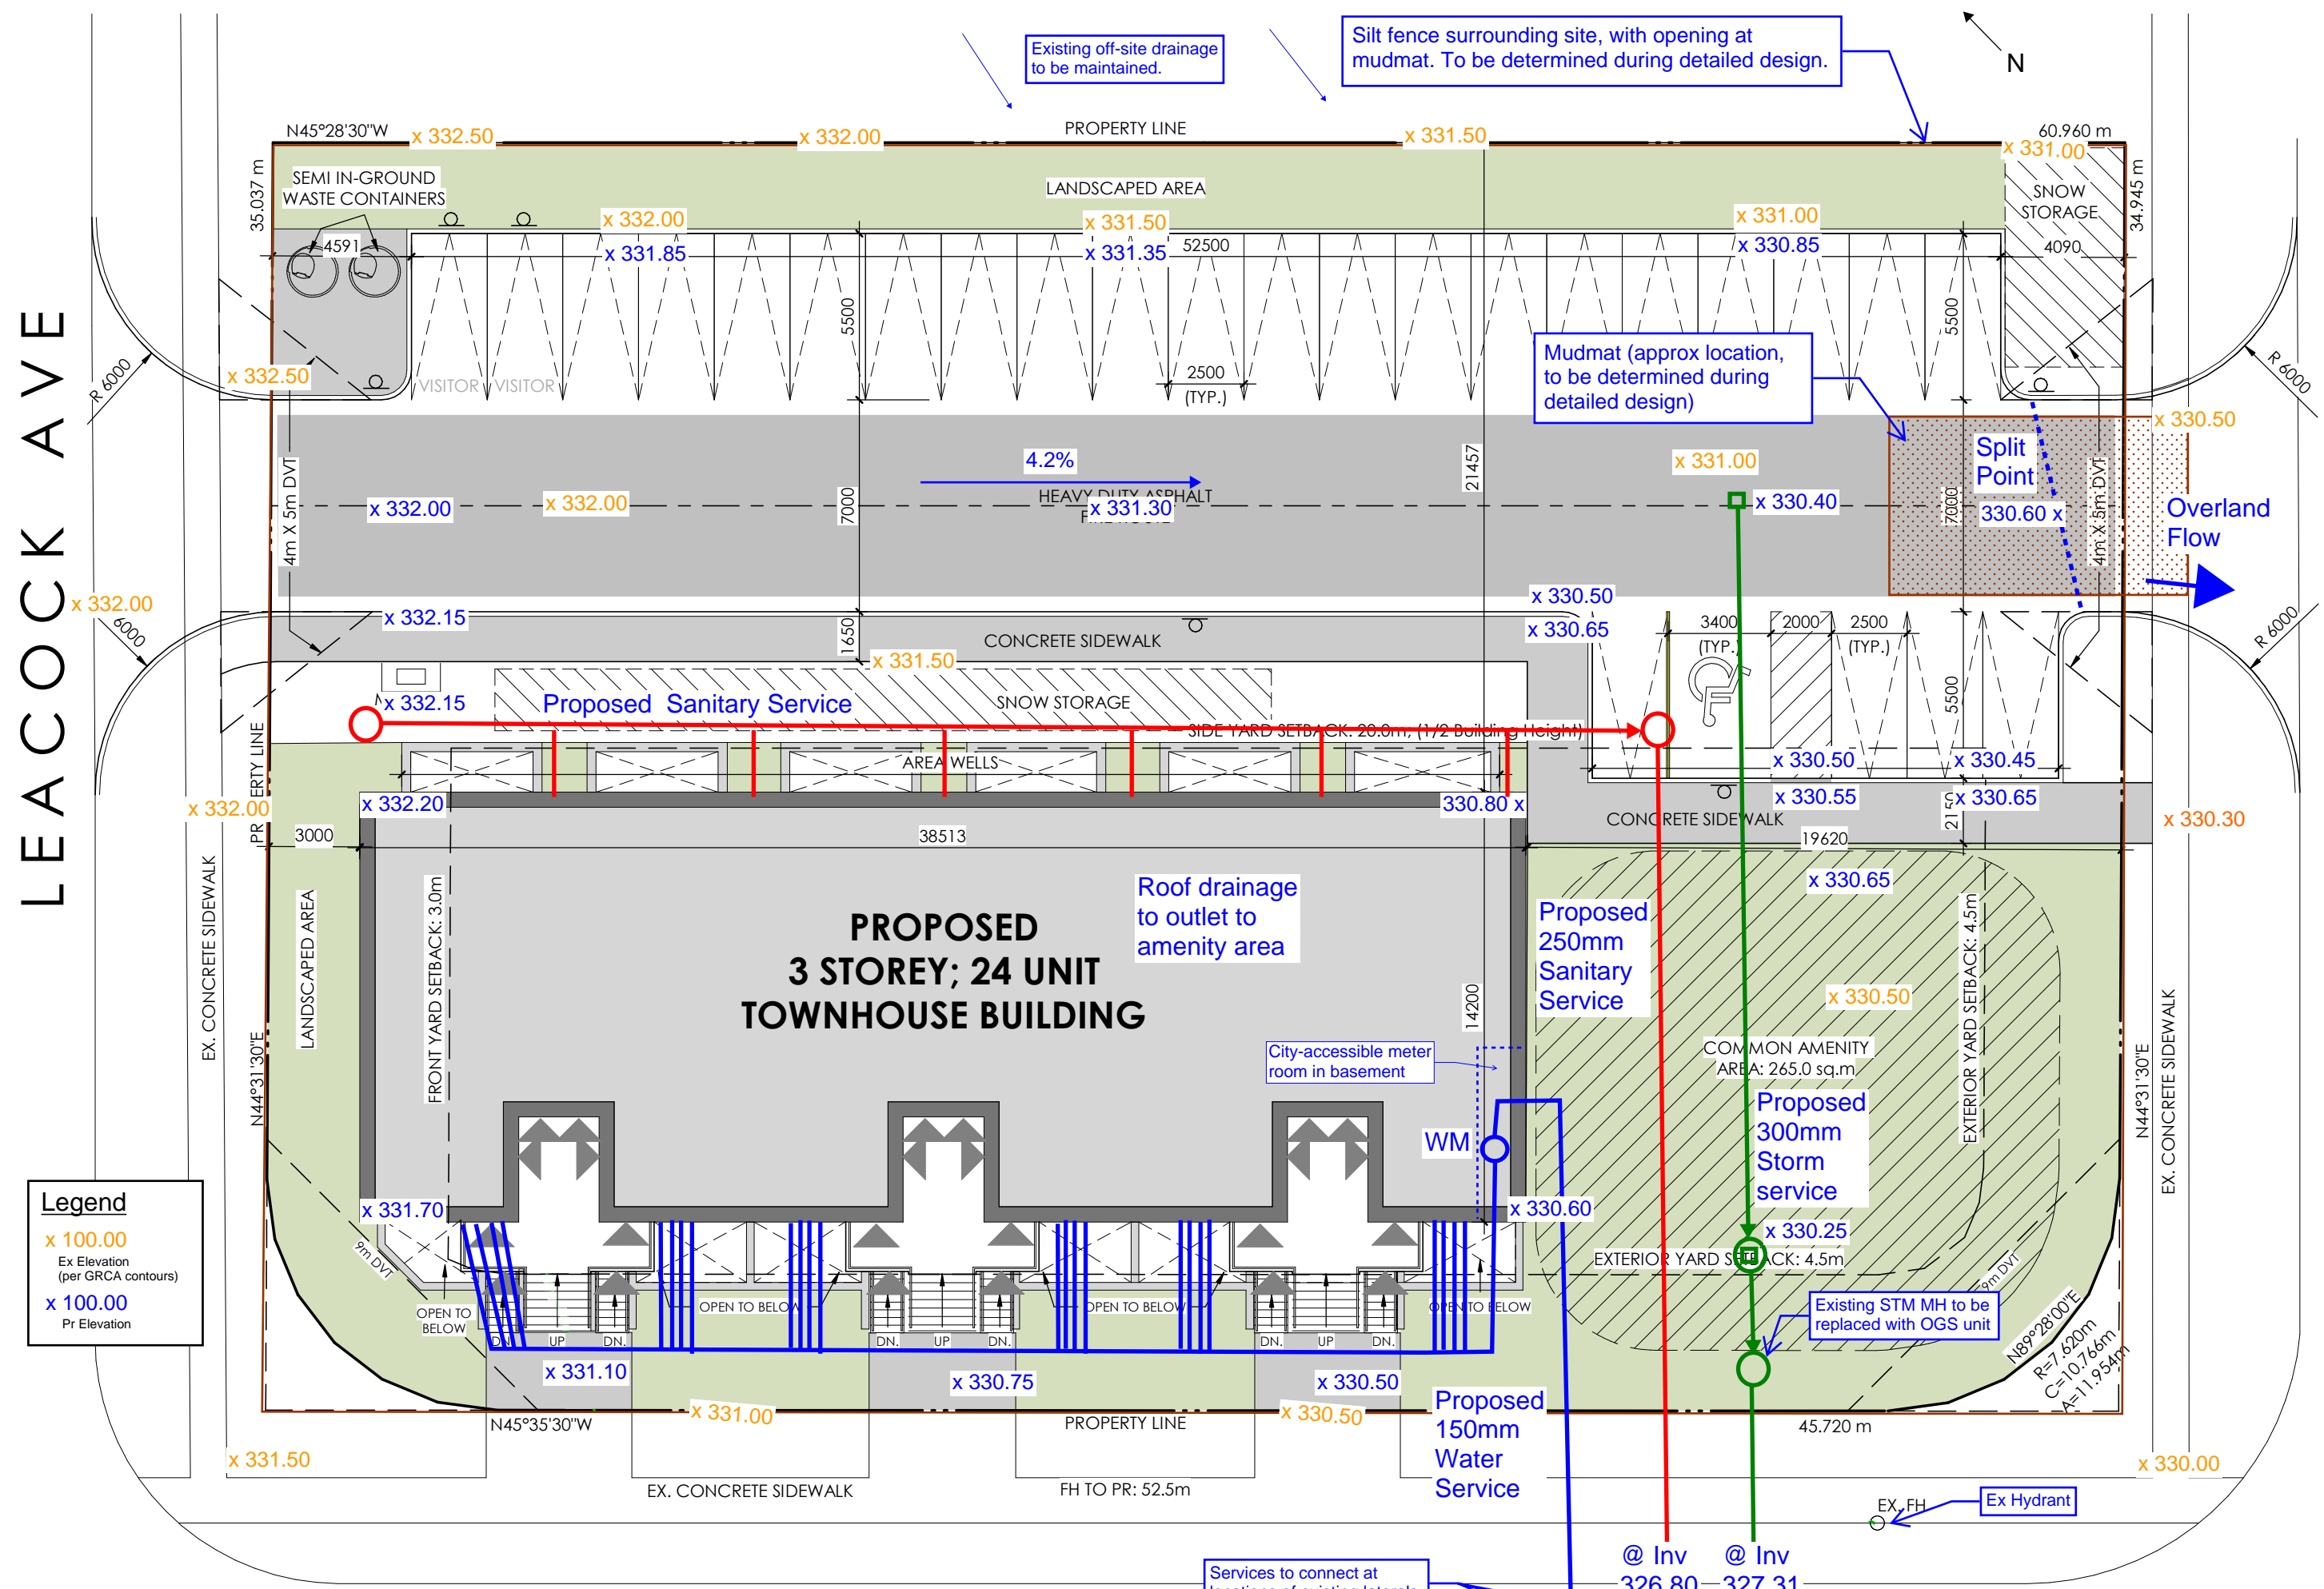

Legend

x 100.00
Ex Elevation
(per GRCA contours)

x 100.00
Pr Elevation

Existing off-site drainage to be maintained.

Silt fence surrounding site, with opening at mudmat. To be determined during detailed design.

Mudmat (approx location, to be determined during detailed design)

Split Point
330.60 x
330.50

Overland Flow

Roof drainage to outlet to amenity area

Proposed 250mm Sanitary Service

Proposed 300mm Storm service

City-accessible meter room in basement

Proposed 150mm Water Service

Existing STM MH to be replaced with OGS unit

Services to connect at locations of existing laterals.

@ Inv 326.80 @ Inv 327.31

HADATI ROAD