
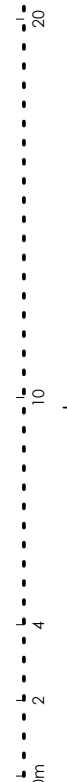
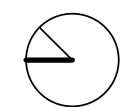


LEACOCK AVE


UPTON CRESCENT

HADATI ROAD

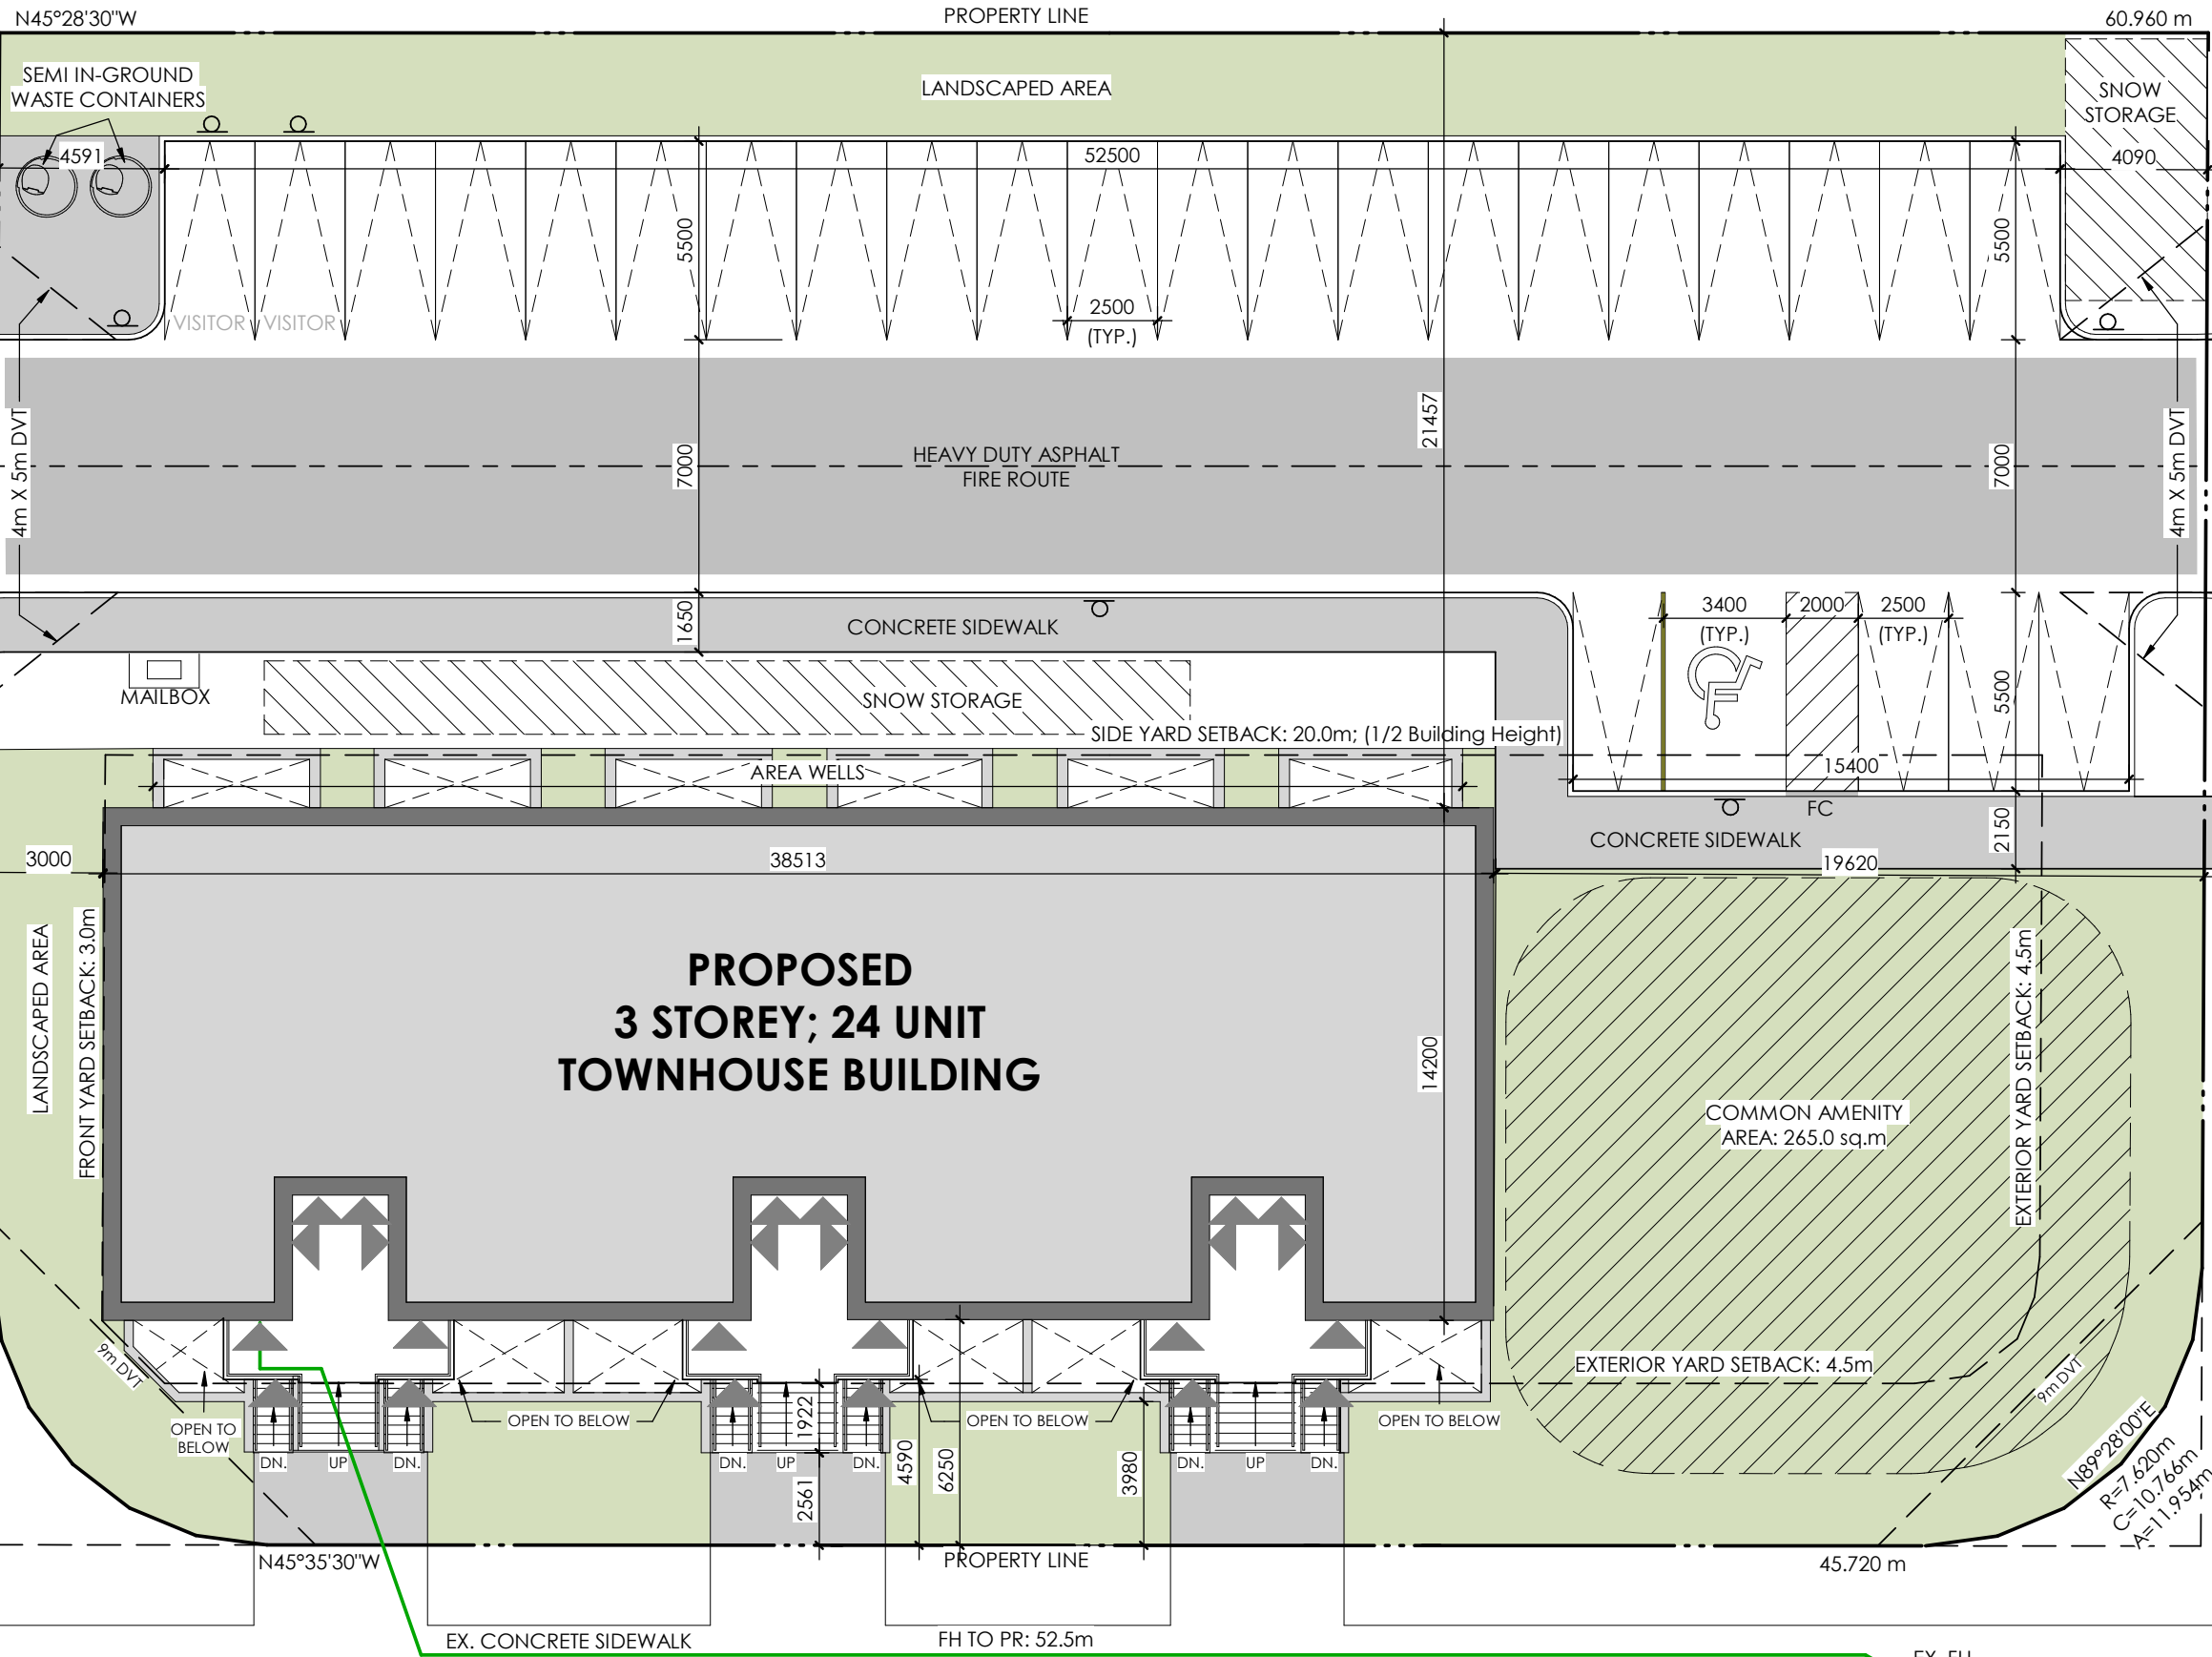

SITE PLAN


1:200
2022.07.08

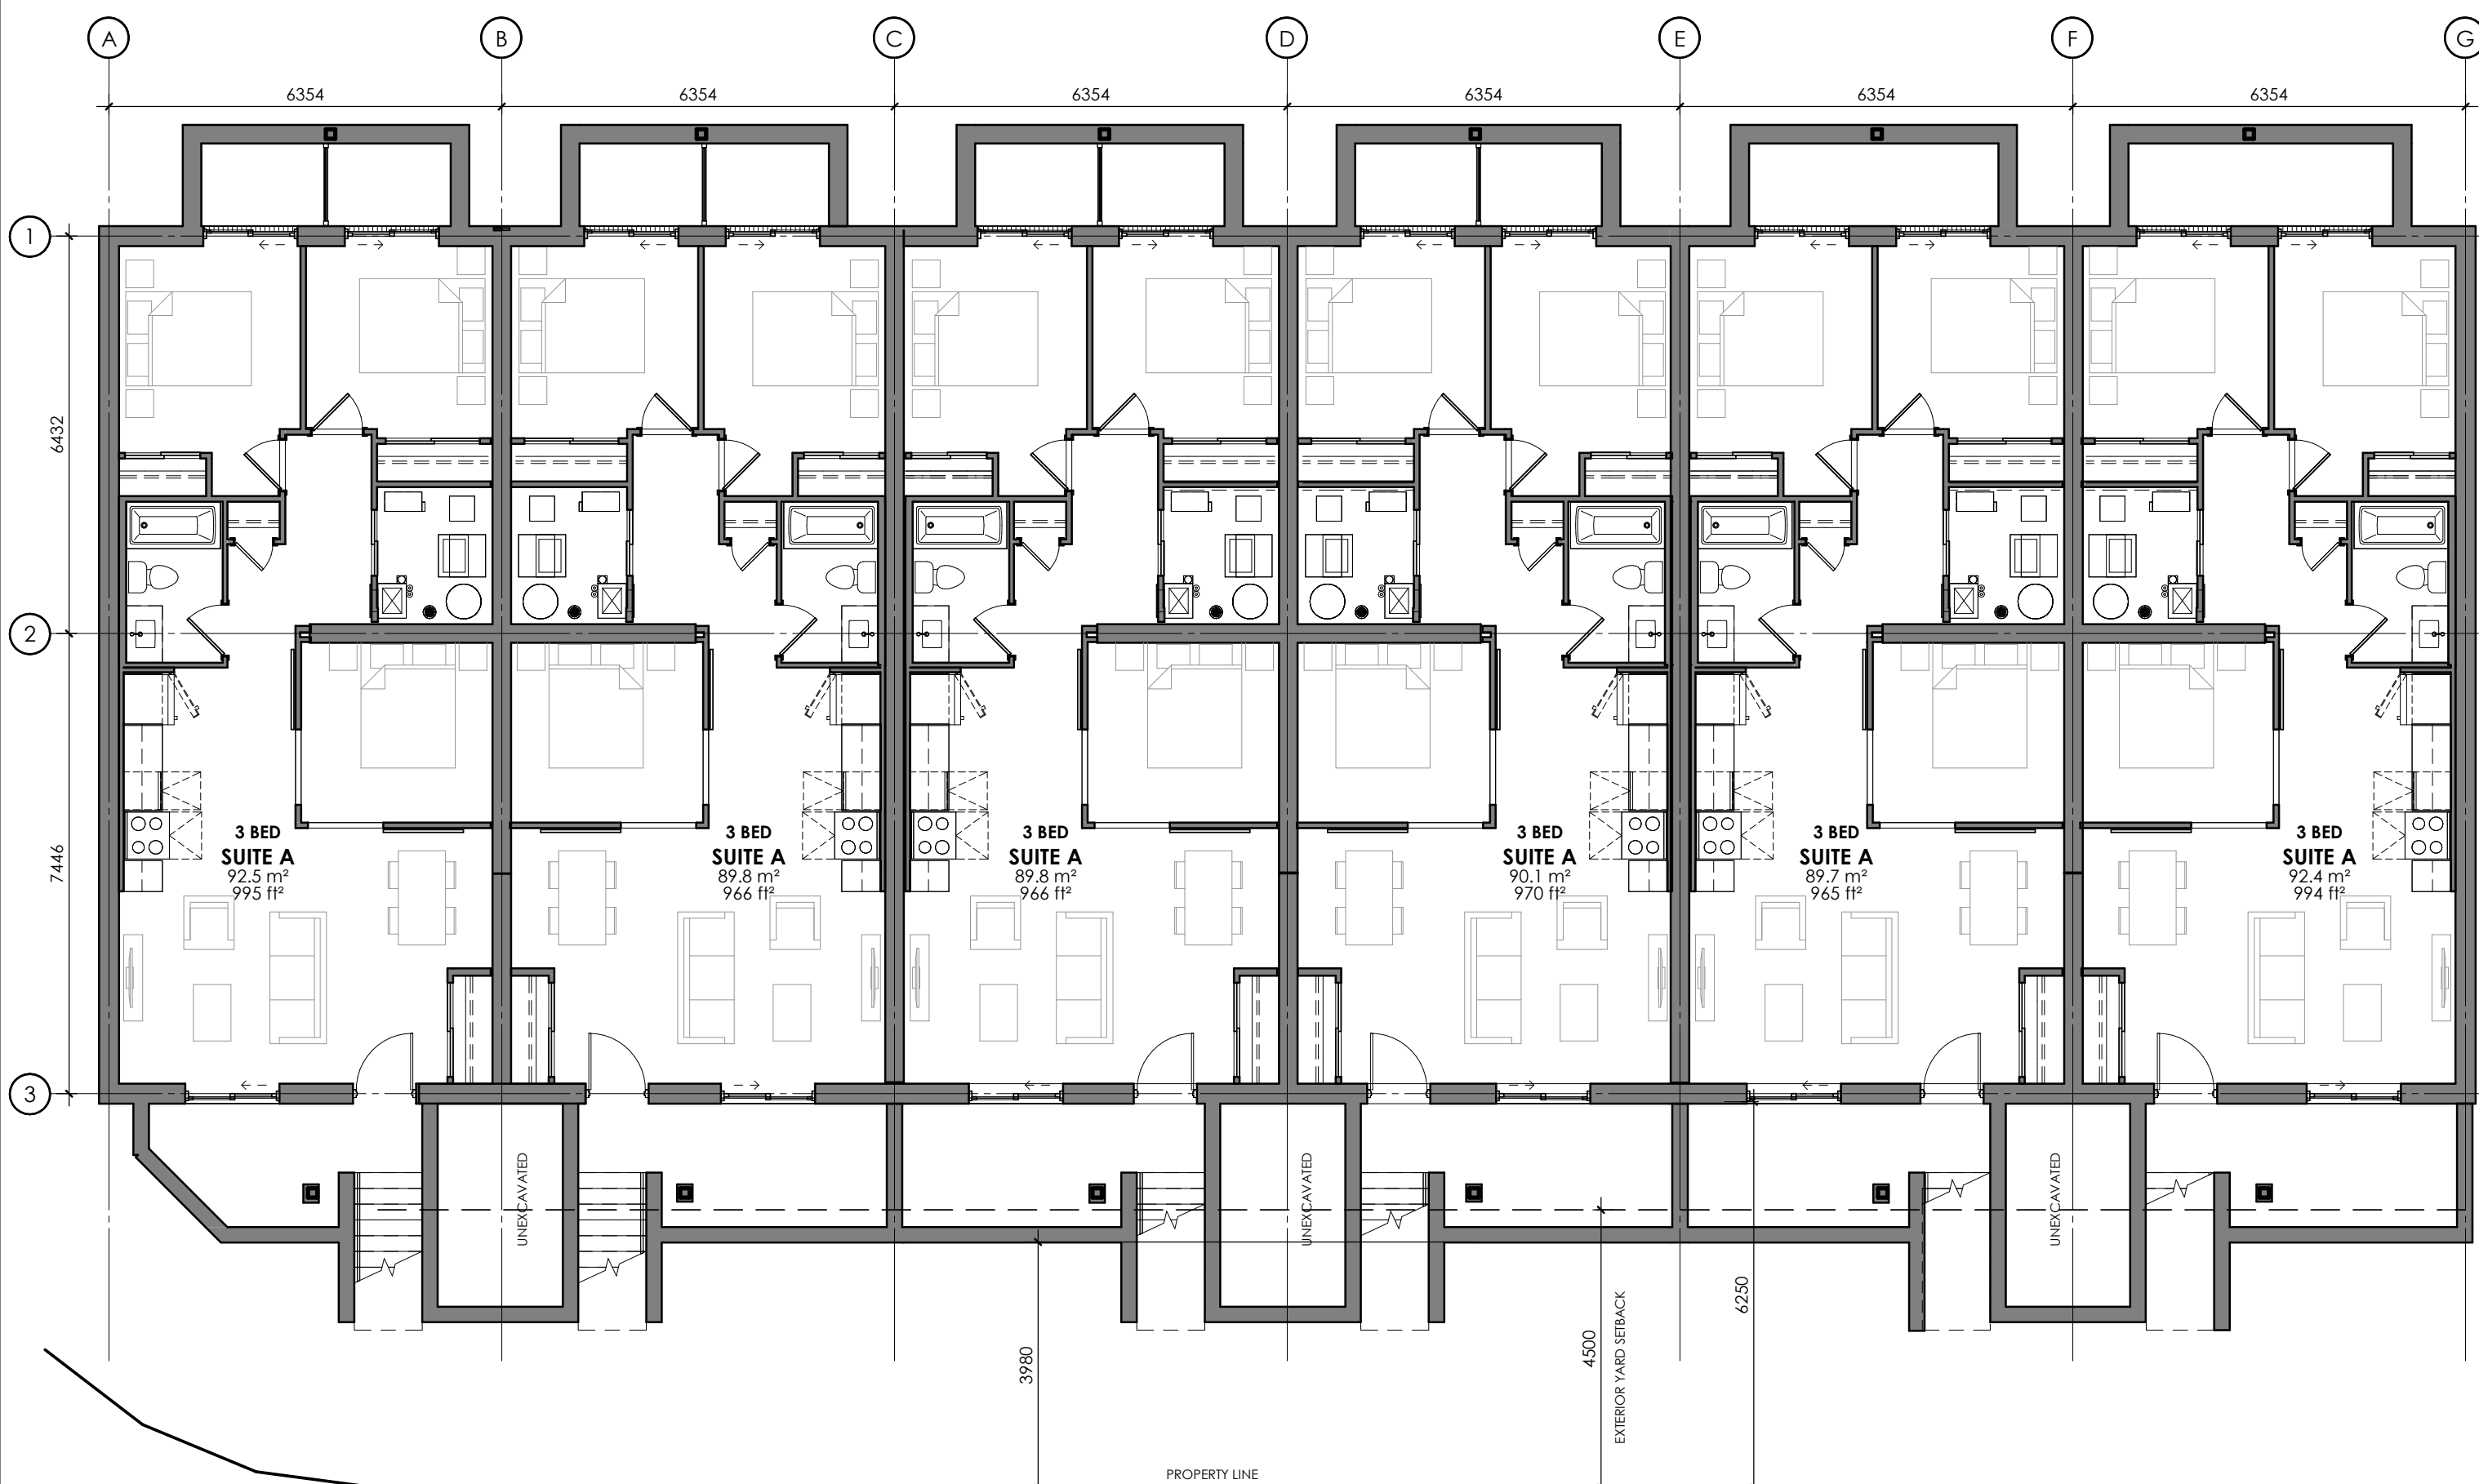


0m 1 2 5 10

FLOOR PLANS
BASEMENT LEVEL

1:100
2022.07.08

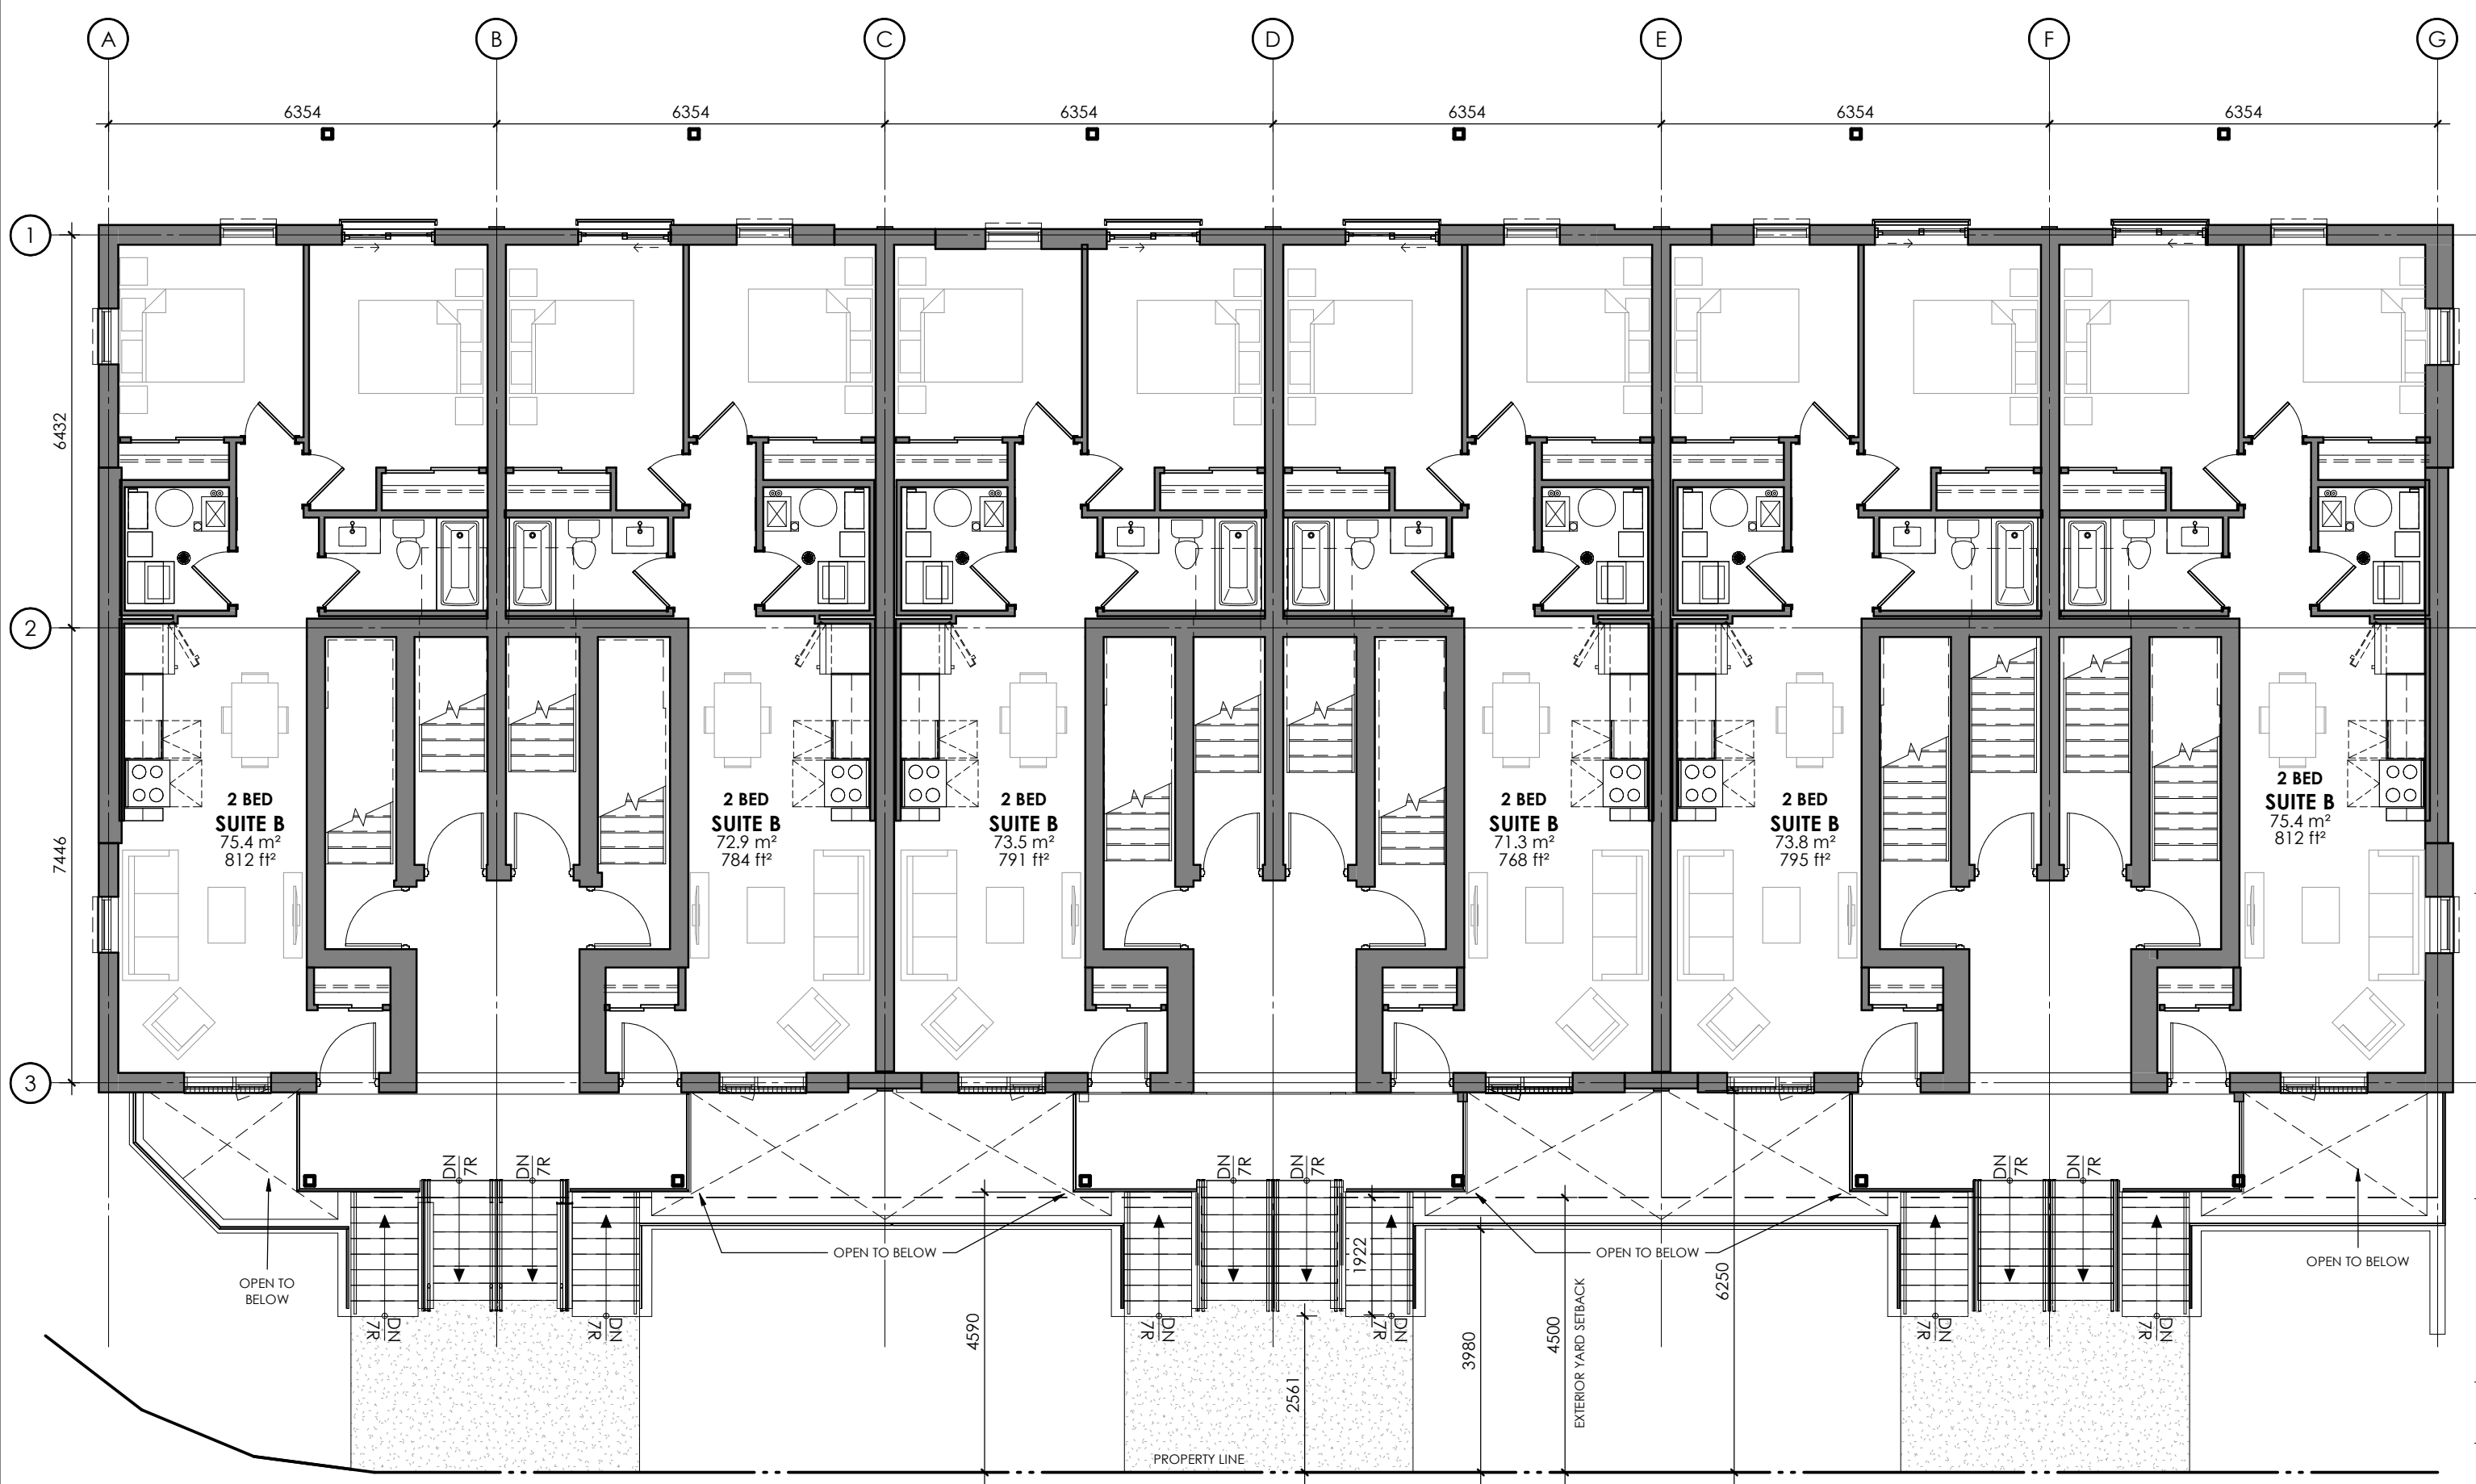

FLOOR PLANS
LEVEL 1
1:100
2022.07.08

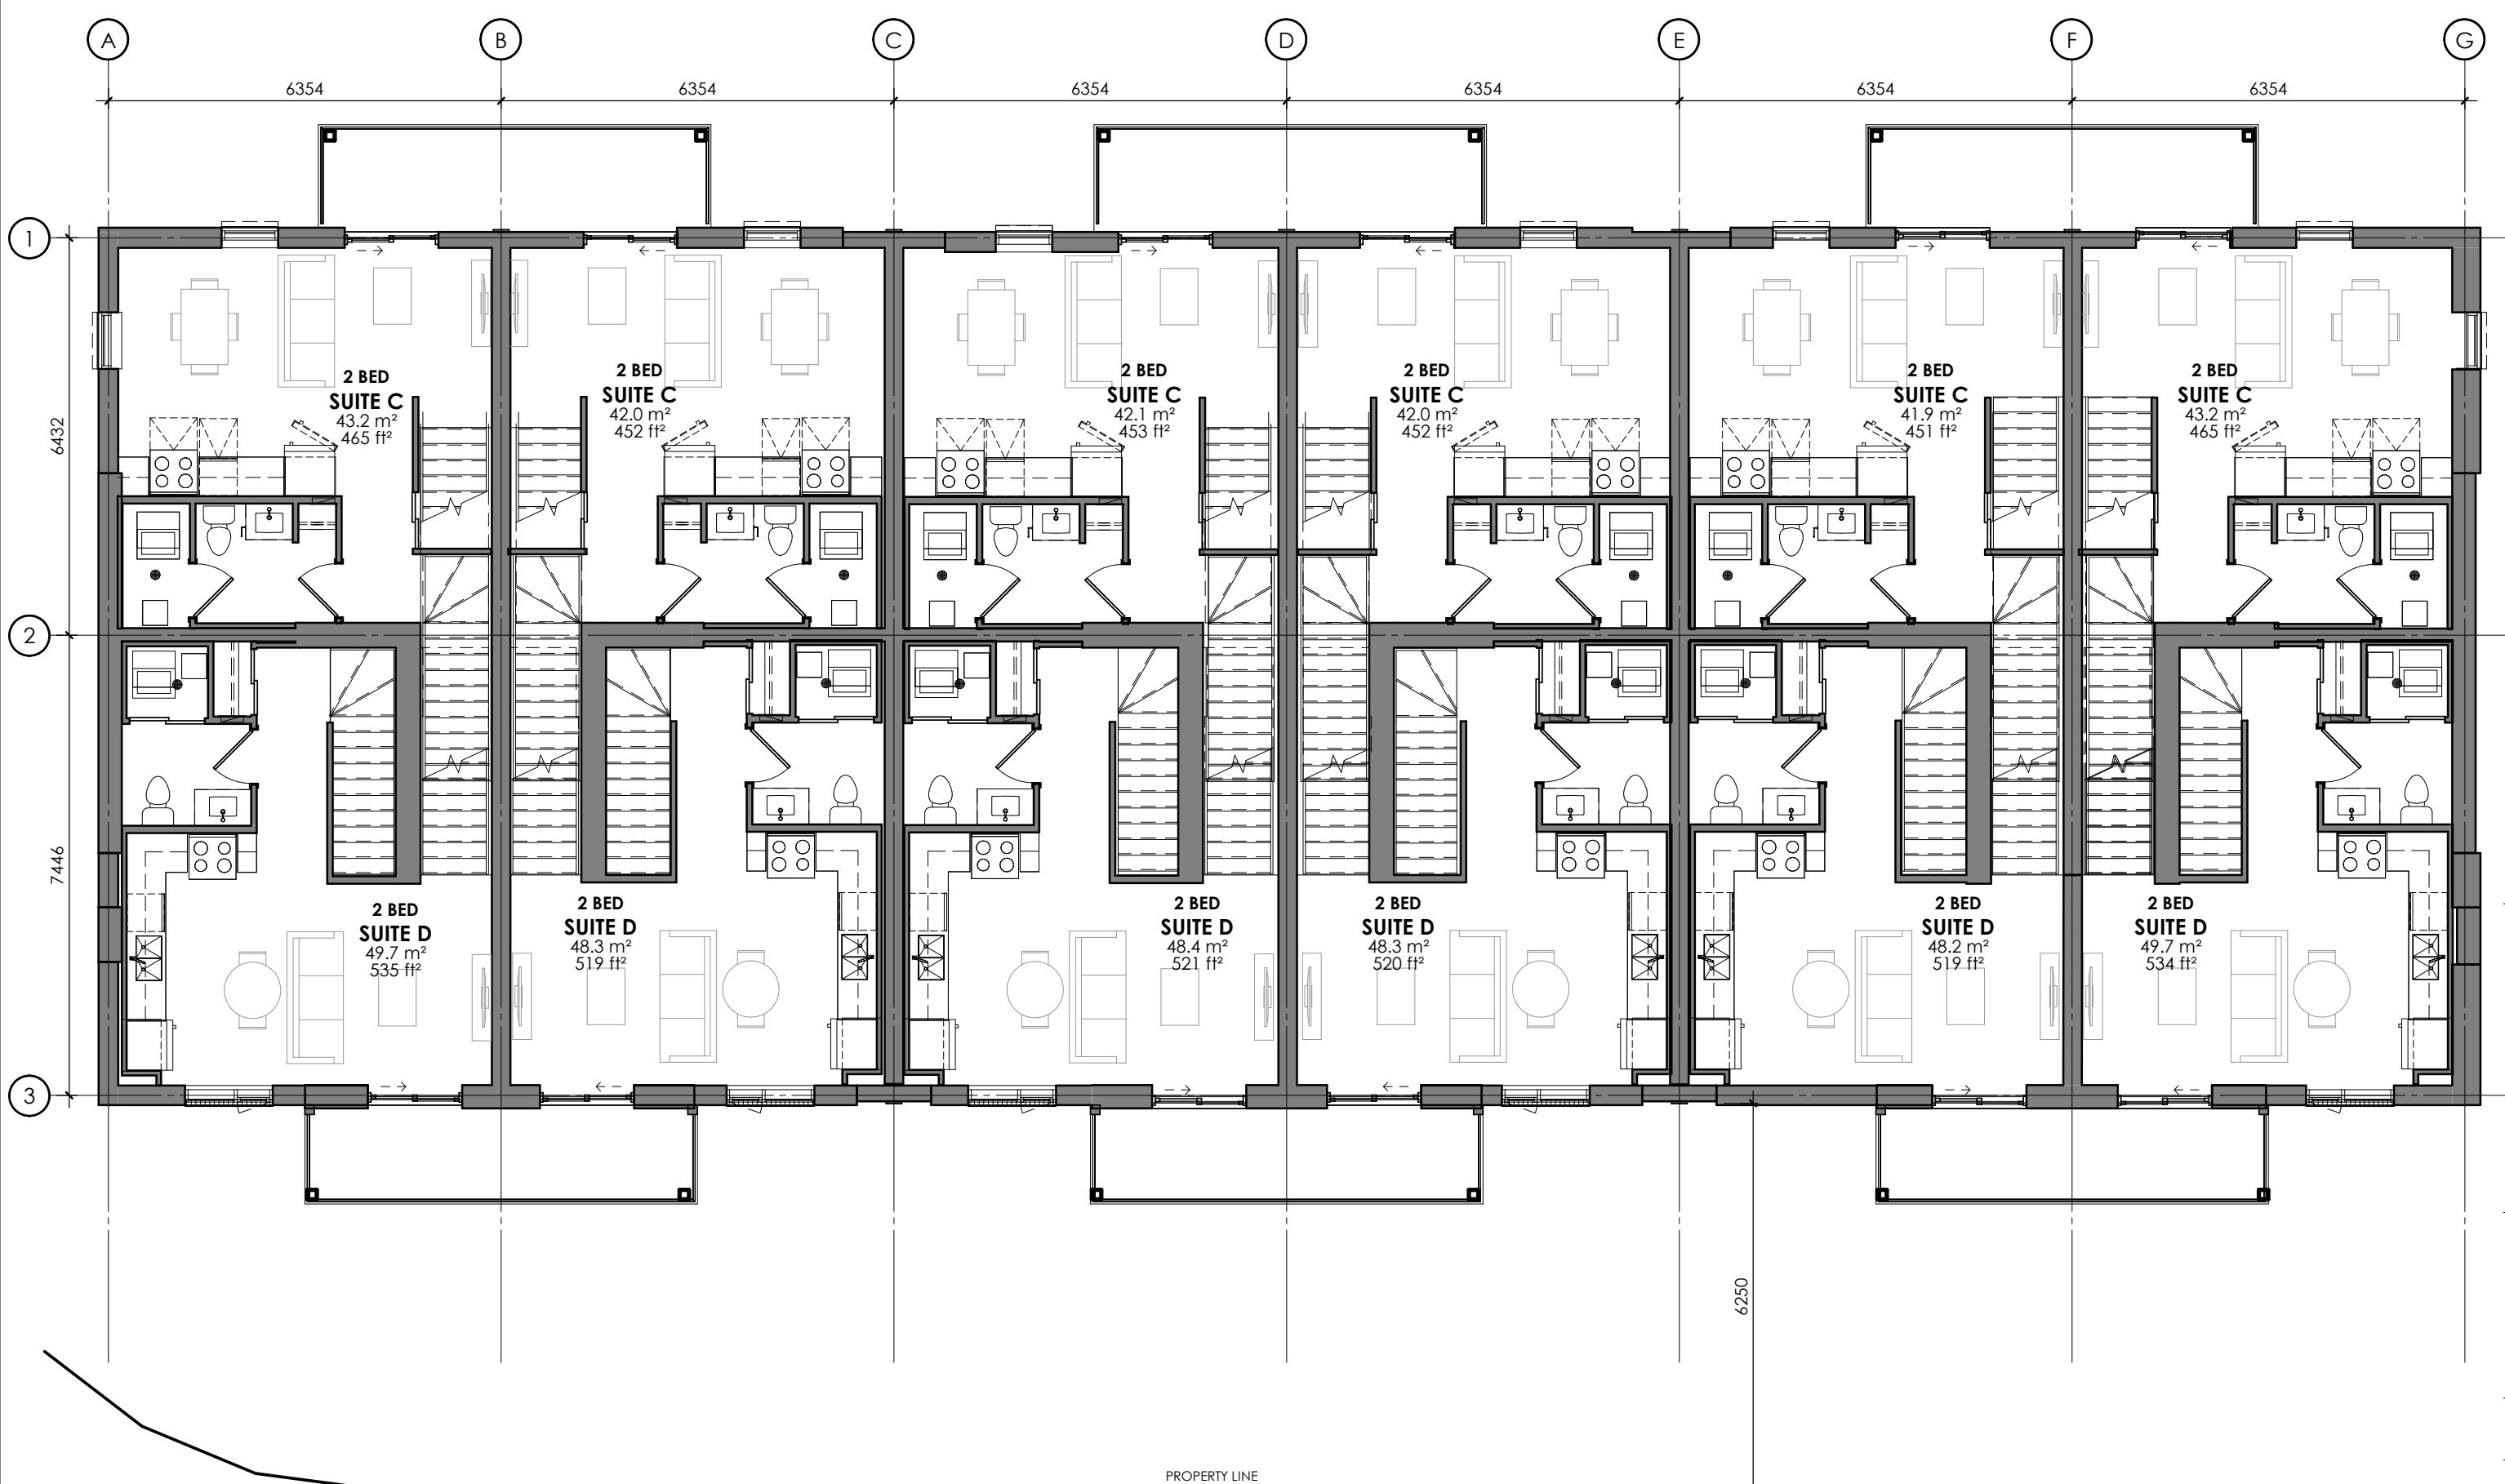

6354

6354

6354

6354

6354

6354

6354

6432

7446

6250

0m

2

4

10

20

PROPERTY LINE

FLOOR PLANS
LEVEL 2
1:200
2022.07.08

