
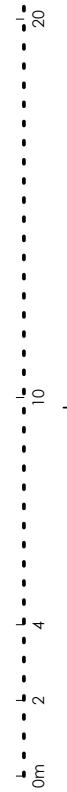
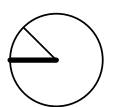


LEACOCK AVE

UPTON CRESCENT

HADATI ROAD

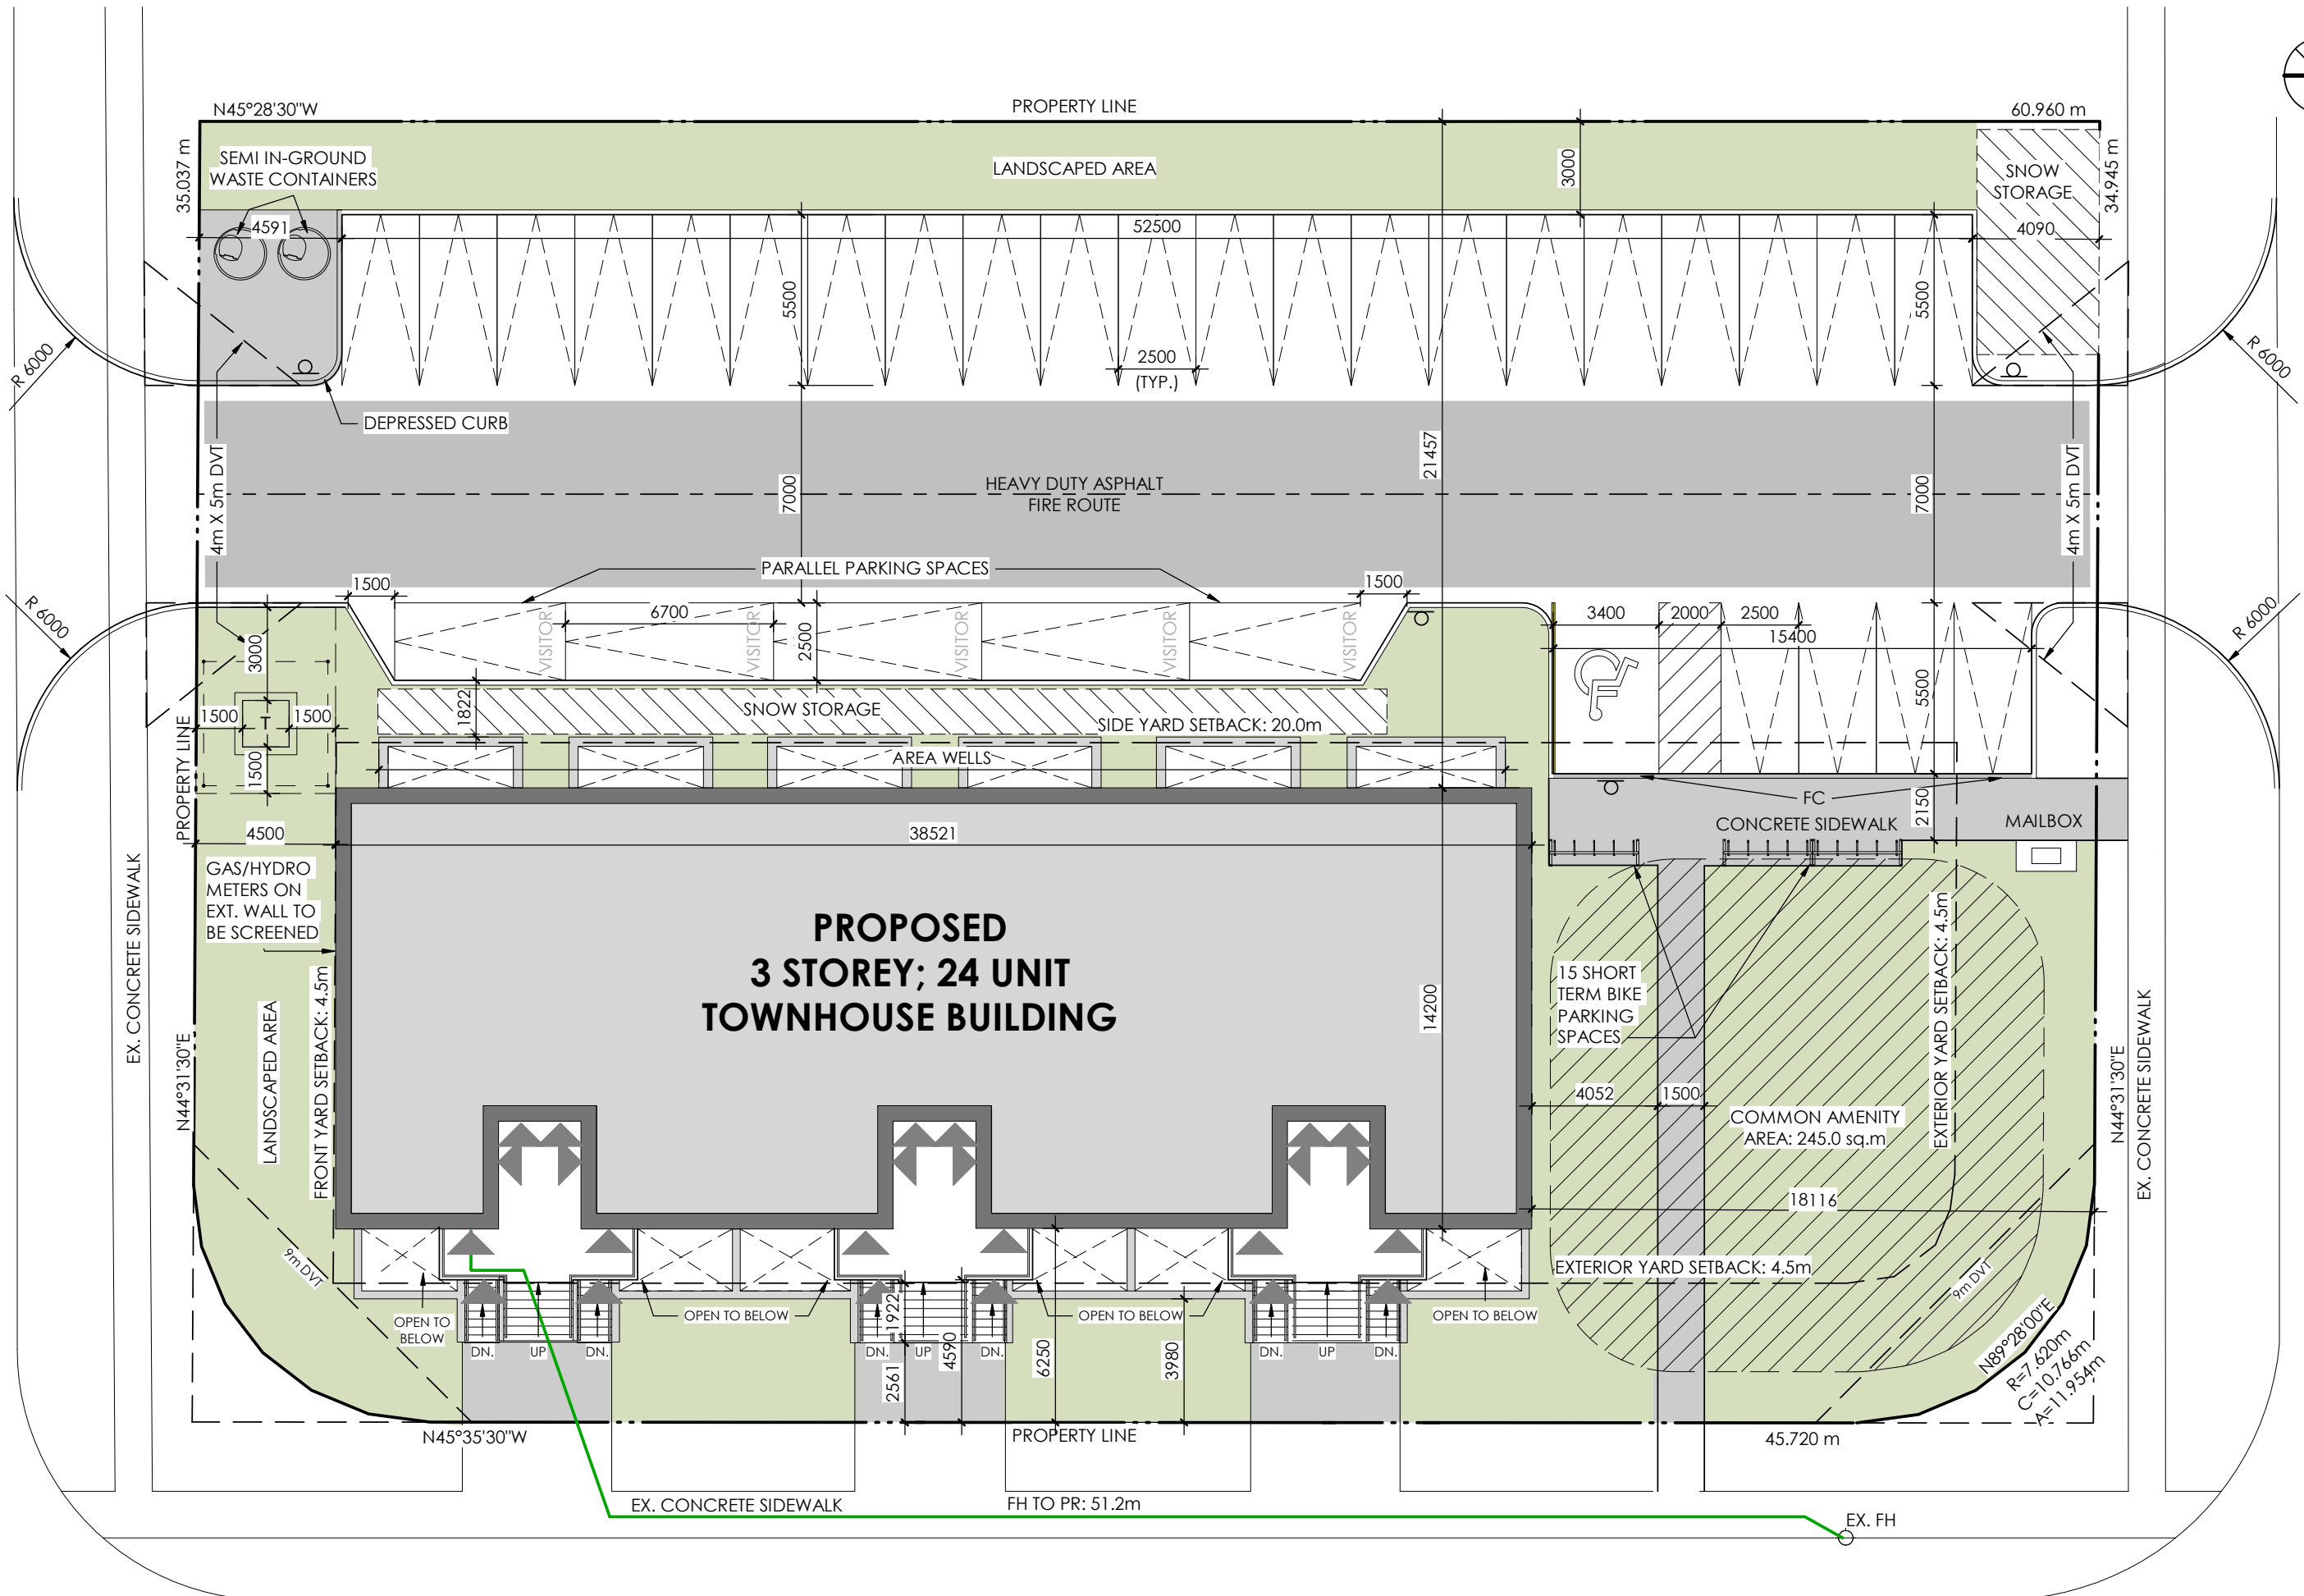

SITE PLAN

1:200
2023.03.31



PROJECT NO. 2022-087

140 HADATI ROAD