

COLLEGE AVE.
CENTERLINE OF ROAD

APPROX. EX. PAVEMENT MARKING
APPROX. EX. PAVEMENT MARKING

EX. EP

EX. EP

WIDENING

Daycare/
Seniors Day Use
5804sqf 539sqm

lobby
1285sqf

amenity
959sqf
89sqm

moving
room

2B
lower
677

2b
lower
619

RAMP DOWN

LOADING


Common /
3202

PEDESTRIAN WALK

PEDES

DAYCARE
DROP-OFF/VISITOR PARKING
19 spaces

PASSENGER VEHICLE
TURN AROUND

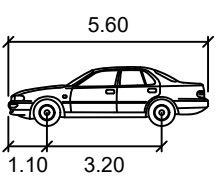

P
Width : 2.00 meters
Track : 2.00
Lock to Lock Time : 6.0
Steering Angle : 35.9



APPROVAL:

**TAC PASSENGER VEHICLE (AUTOTURN)
166 COLLEGE AVENUE WEST
GUELPH, ON**

SCALE: 1:250

DATE: MAY 2020

DWG


AT 1

DRAWN: SH


DESIGN: SH

PROJECT: 180276

| NO. | DATE | INITIAL | REVISION DETAIL |
|-----|------|---------|-----------------|
| | | | |
| | | | |
| | | | |

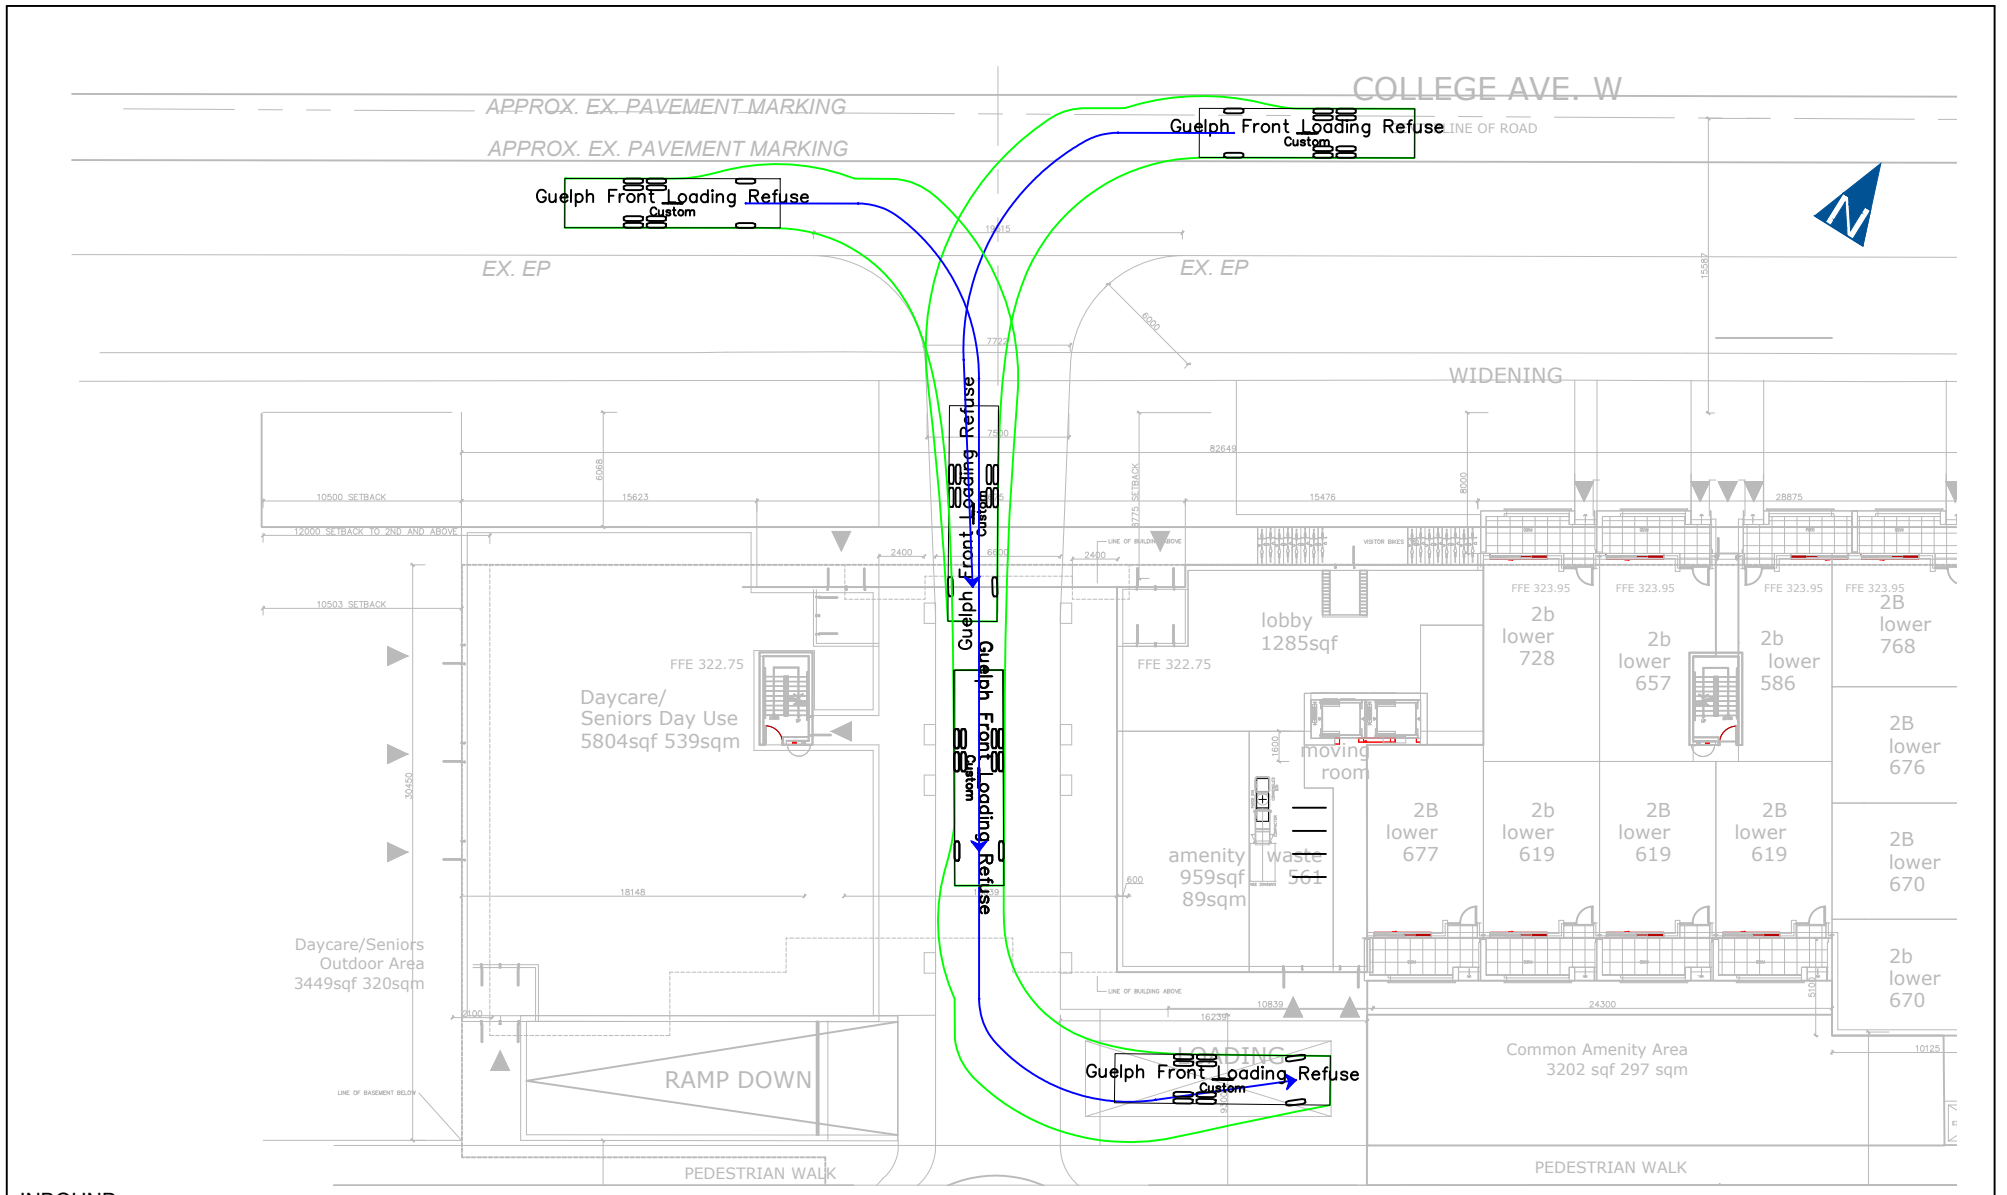

INBOUND

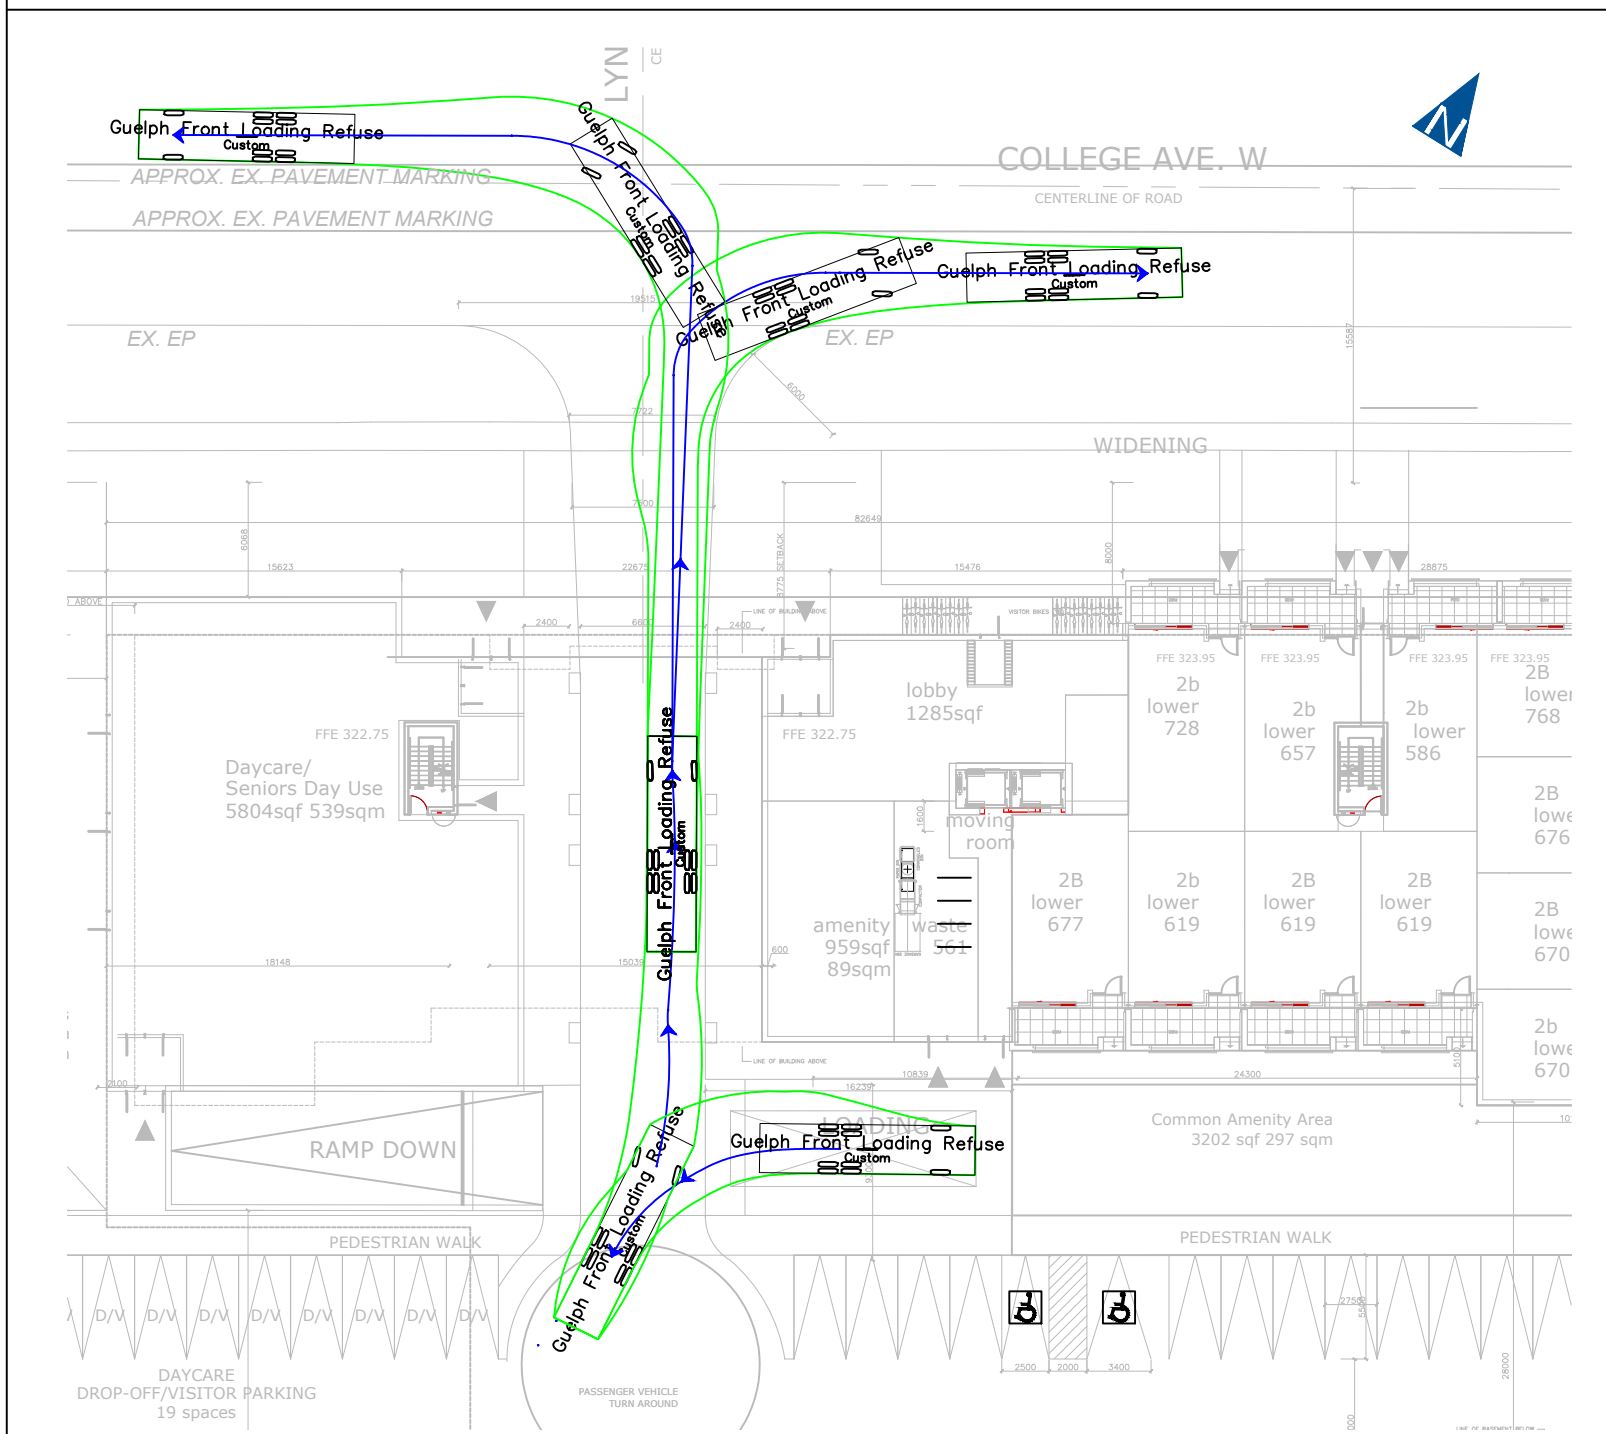

OUTBOUND

GUELPH FRONT LOADING REFUSE

| | units |
|-------------------|---------------|
| Width | : 2.60 meters |
| Track | : 2.60 meters |
| Lock to Lock Time | : 6.0 |
| Steering Angle | : 34.0 |

| NO. | DATE | INITIAL | REVISION DETAIL |
|-----|------|---------|-----------------|
| | | | |
| | | | |
| | | | |

APPROVAL:

**GUELPH FRONT LOADING WASTE REMOVAL VEHICLE (AUTOTURN)
166 COLLEGE AVENUE WEST
GUELPH, ON**

| | | |
|-----------------|----------------|--------------------|
| SCALE: 1:400 | DATE: MAY 2020 | DWG AT 2 |
| DRAWN: SH | DESIGN: SH | |
| PROJECT: 180276 | | |