



**BUILDING SECTION-1** SCALE: 1 : 100

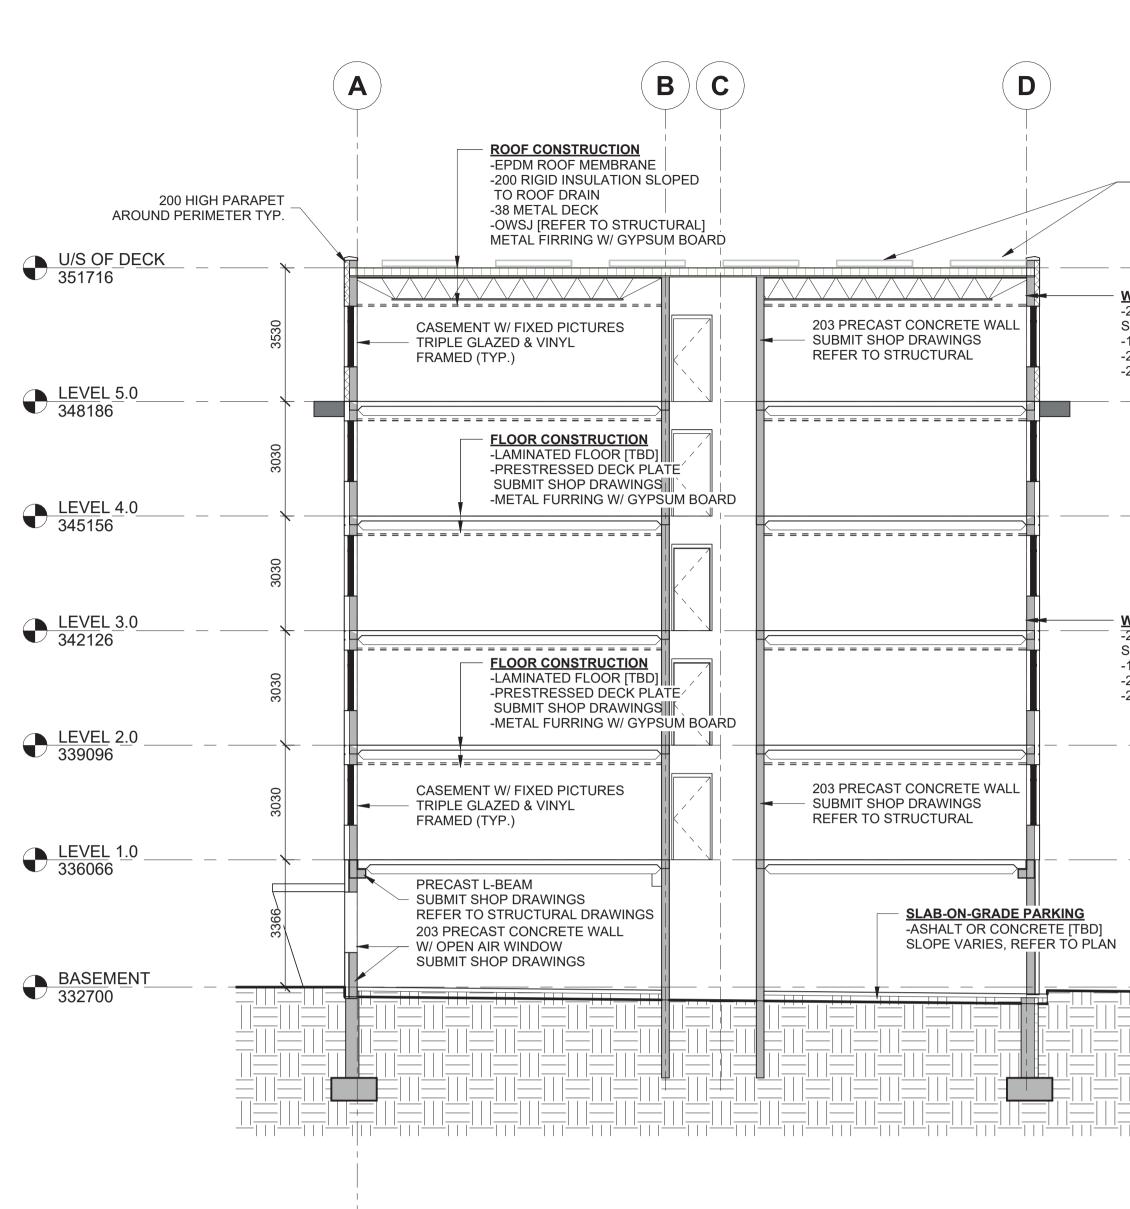

CNT FILE PATH: GO TO SHEET TYPE PROP.

— SOLAR PV PANEL	200 HIGH PAR AROUND PERIMETER
WALL CONSTRUCTION   -203 PRECAST CONCRETE   SUBMIT SHOP DRAWING   -150 RIGID INSULATION	U/S OF DECK 351716
-25 AIR GAP/HAT OR Z-CHANNEL -20 FACADE PANEL [TBD] 	<u>LEVEL 5.0</u> 348186
	<u>LEVEL 4.0</u>
WALL CONSTRUCTION   -203 PRECAST CONCRETE   SUBMIT SHOP DRAWING   -150 RIGID INSULATION   -25 AIR GAP/HAT OR Z-CHANNEL   -20 FACADE PANEL [TBD]	<u>LEVEL 3.0</u> 342126
	<u>LEVEL 2.0</u> 339096
	<u>LEVEL 1.0</u> 336066
	BASEMENT 332700
	BUILDING SECTI   SCALE: 1: 100
- PV SOLAR PANEL	
WALL CONSTRUCTION     -203 PRECAST CONCRETE     SUBMIT SHOP DRAWING     -150 RIGID INSULATION     -25 AIR GAP/HAT OR Z-CHANNEL     -20 FACADE PANEL [TBD]	
WALL CONSTRUCTION   -203 PRECAST CONCRETE   SUBMIT SHOP DRAWING   -150 RIGID INSULATION   -25 AIR GAP/HAT OR Z-CHANNEL   -20 FACADE PANEL [TBD]	

TION-2

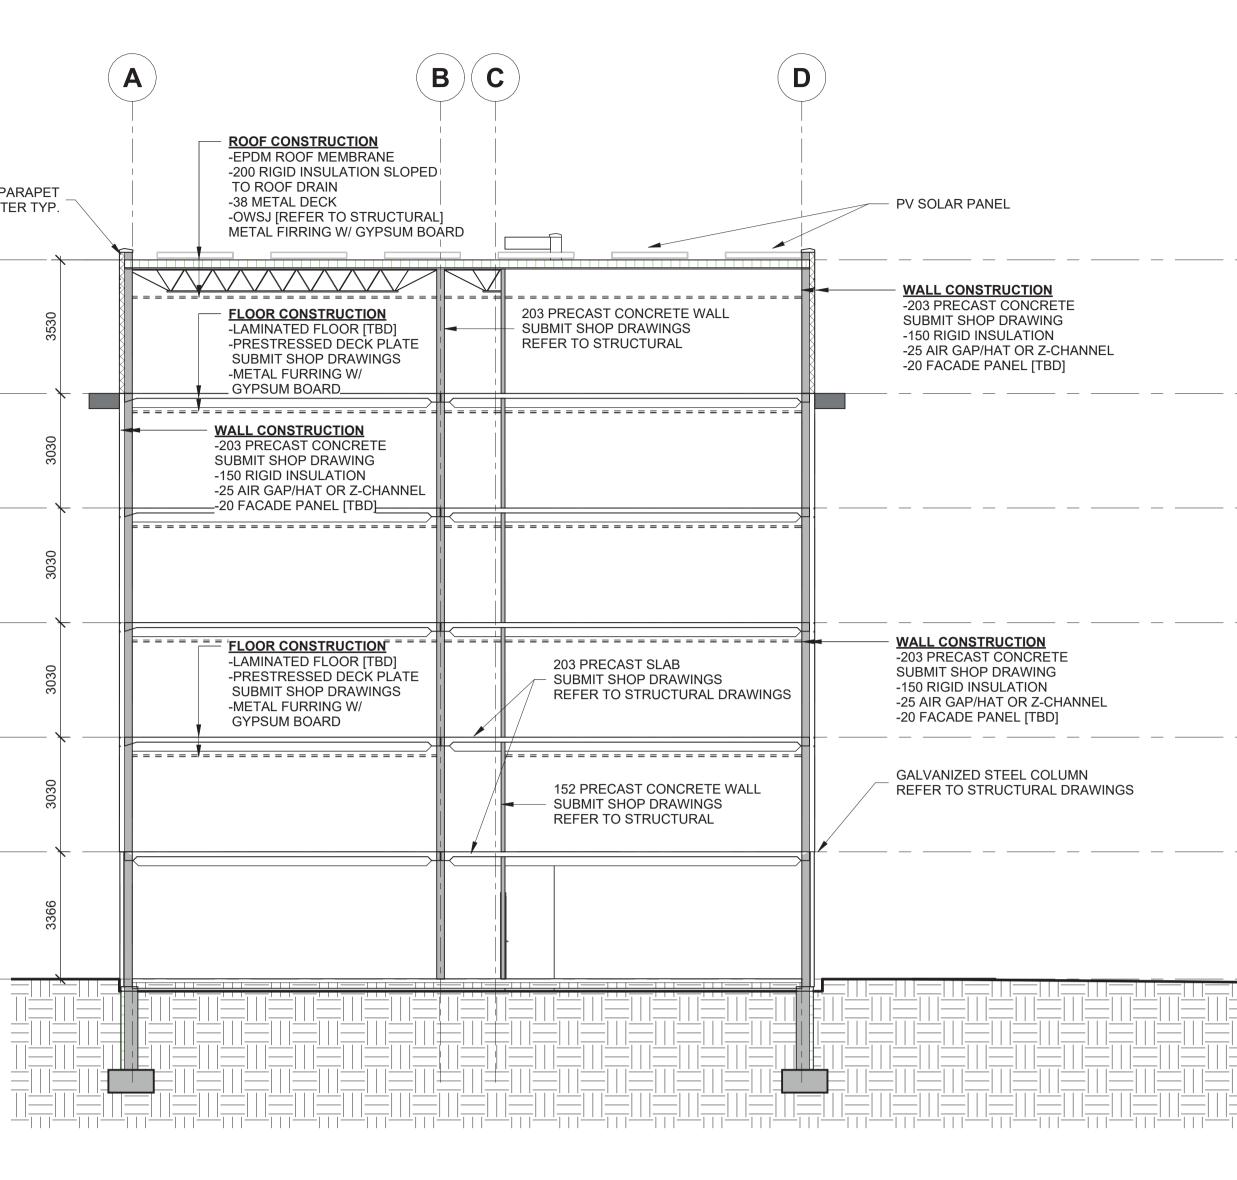

An Massey RD. GUELPH, ON N1H 7M6 TEL: (519)822-5281 FAX: (519)823-6332 www.kiwinewton.com
These documents are instruments of service and are the copyright property of Newton Group Ltd. They may not be reproduced, altered or reused without the express written consent of Newton Group Ltd.
<b>Habitat</b> <b>for Humanity</b> ® Guelph Wellington
B 23-12-19 REISSUED FOR SPA PRE-CONSULTATION CVL   A 23-08-25 ISSUED FOR SPA PRE-CONSULTATION CVL   # DATE DESCRIPTION BY
PROJECT
SPEEDVALE AFFORDABLE HOUSING MANHATTAN COURT & SPEEDVALE AVE E GUELPH, ON POSTAL CODE [TBD] DRAWING
PROJECT NO.: 23136 PROJECT DATE: 2023-07-20
DRAWN BY: CVL CHECKED BY: CK SCALE: 1:100 DRAWING NO.
DRAWING NO. A3.01