

EXTENTS OF HOUSE

46'-10 1/2"

18'-3"

25'-7"

CLASSROOM

CURRENT: 700 SQ.FT

MECHANICAL DUCT

18'-3"

7'-4"

11'-2"

DN

CLOS.

8'-0"

PRESCHOOL

CURRENT: 725 SQ.FT
CHART: 720 SQ.FT

23'-6 1/2"

18'-6"

30'-9 1/2"

KIDS PLAY AREA

CURRENT: 1140 SQ.FT
CHART: N/A SQ.FT

CORRIDOR

CURRENT: 435 SQ.FT

GUEST SUITE

CURRENT: 325 SQ.FT
CHART: 250 SQ.FT

CLOS.

WR

18'-0 1/2"

18'-1"

RABBI OFFICE

CURRENT: 265 SQ.FT
CHART: 150 SQ.FT

14'-9"

90'-10"

OFFICE

CURRENT: 160 SQ.FT
CHART: 150 SQ.FT

8'-11"

ELEVATOR

CURRENT: 60 SQ.FT
CHART: 60 SQ.FT

6'-4"

DN

UP

16'-11"

RECEPTION

CURRENT: 125 SQ.FT
CHART: 50 SQ.FT

W/R

CURRENT: 145 SQ.FT
CHART: 175 SQ.FT
(TOTAL)

7'-6 1/2"

5'-0"

W/R

CURRENT: 145 SQ.FT
CHART: 175 SQ.FT
(TOTAL)

12'-6 1/2"

6'-9 1/2"

UW

CURRENT: 105 SQ.FT
CHART: 400 SQ.FT

21'-4 1/2"

10'-7"

DAYCARE

CURRENT: 610 SQ.FT
CHART: 450 SQ.FT

16'-1"



10'-6"

31'-10 1/2"

9'-7"

51'-0 1/2"



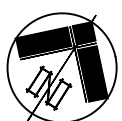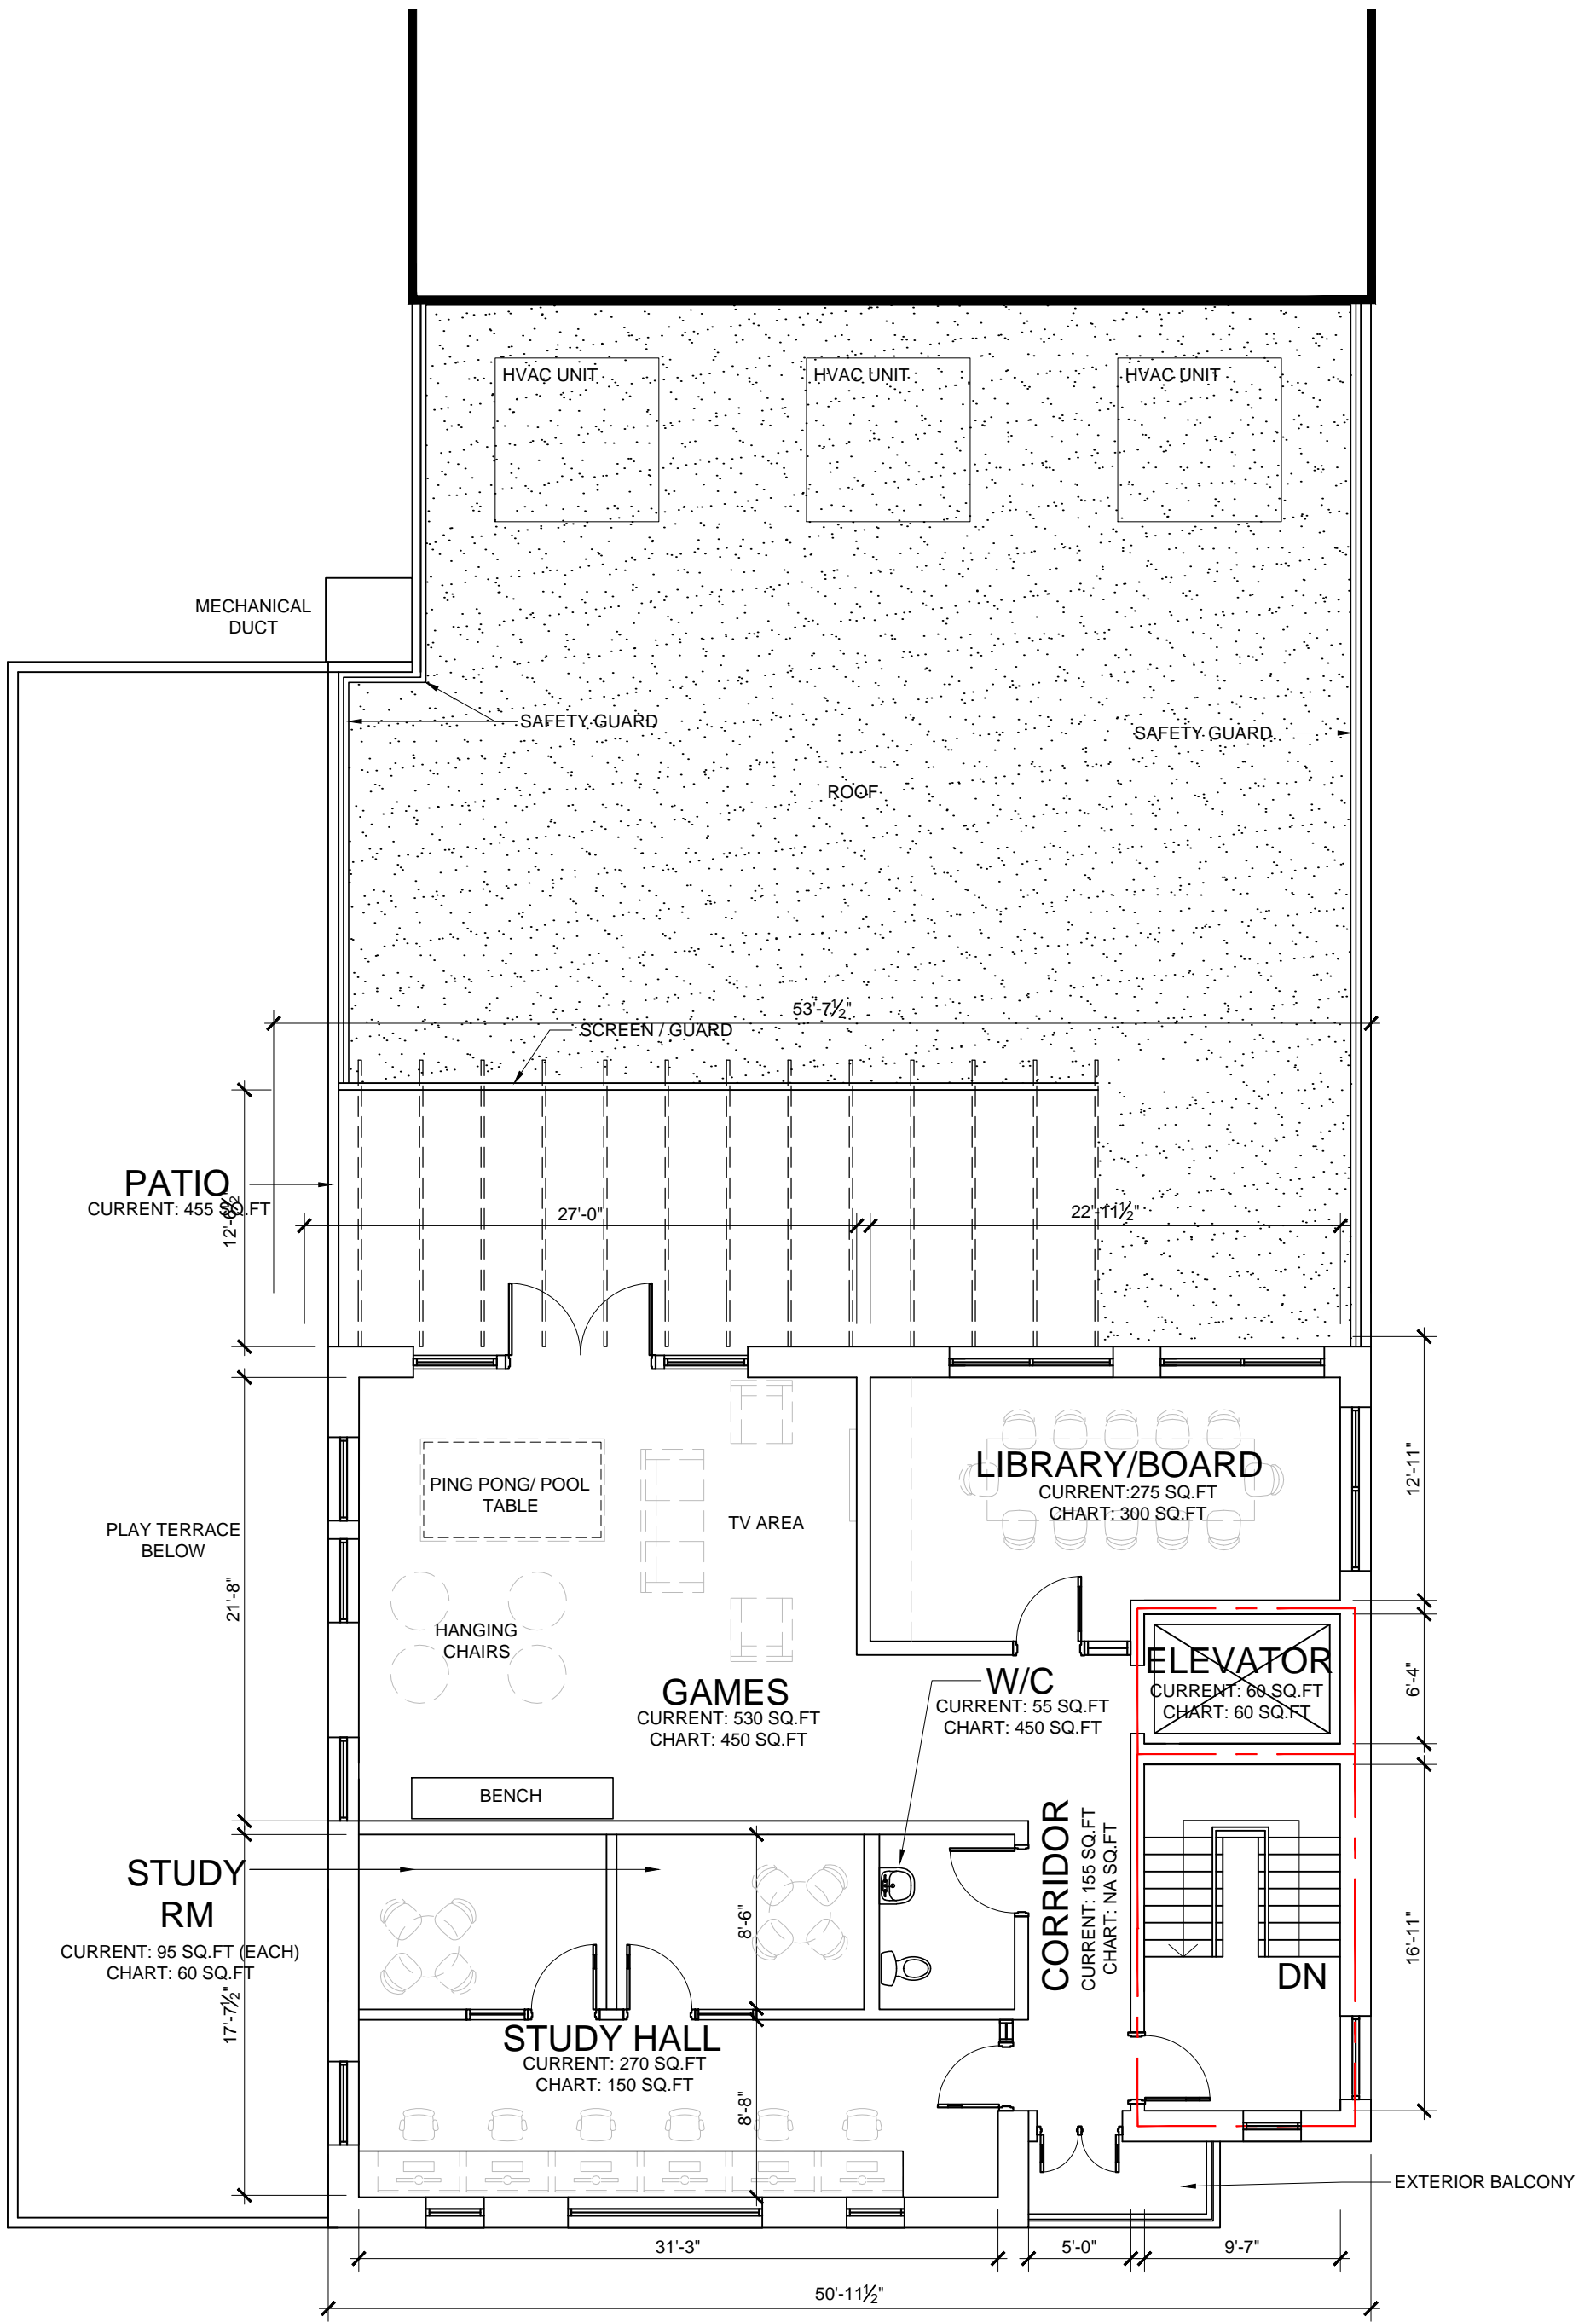

DATE: 2025-12-08
SCALE: 1/8" = 1'-0"

81 College Ave W. Guelph, ON,
Chabad Third Floor: 2,120 sq.ft

COPYRIGHT ALL RIGHTS RESERVED. ALL IDEAS, DESIGNS, DRAWINGS AND REPRODUCTIONS ARE THE PROPERTY OF a+LINK ARCHITECTURE INC. AND ARE NOT BE USED OR REPRODUCED WITHOUT WRITTEN PERMISSION OF THIS OFFICE.

a+LINK
architecture inc.

362 DUFFERIN AVENUE, LONDON ON N6B 1Z4 P:519.649.0220 www.aLINKArch.ca



2364

SK6-4R