
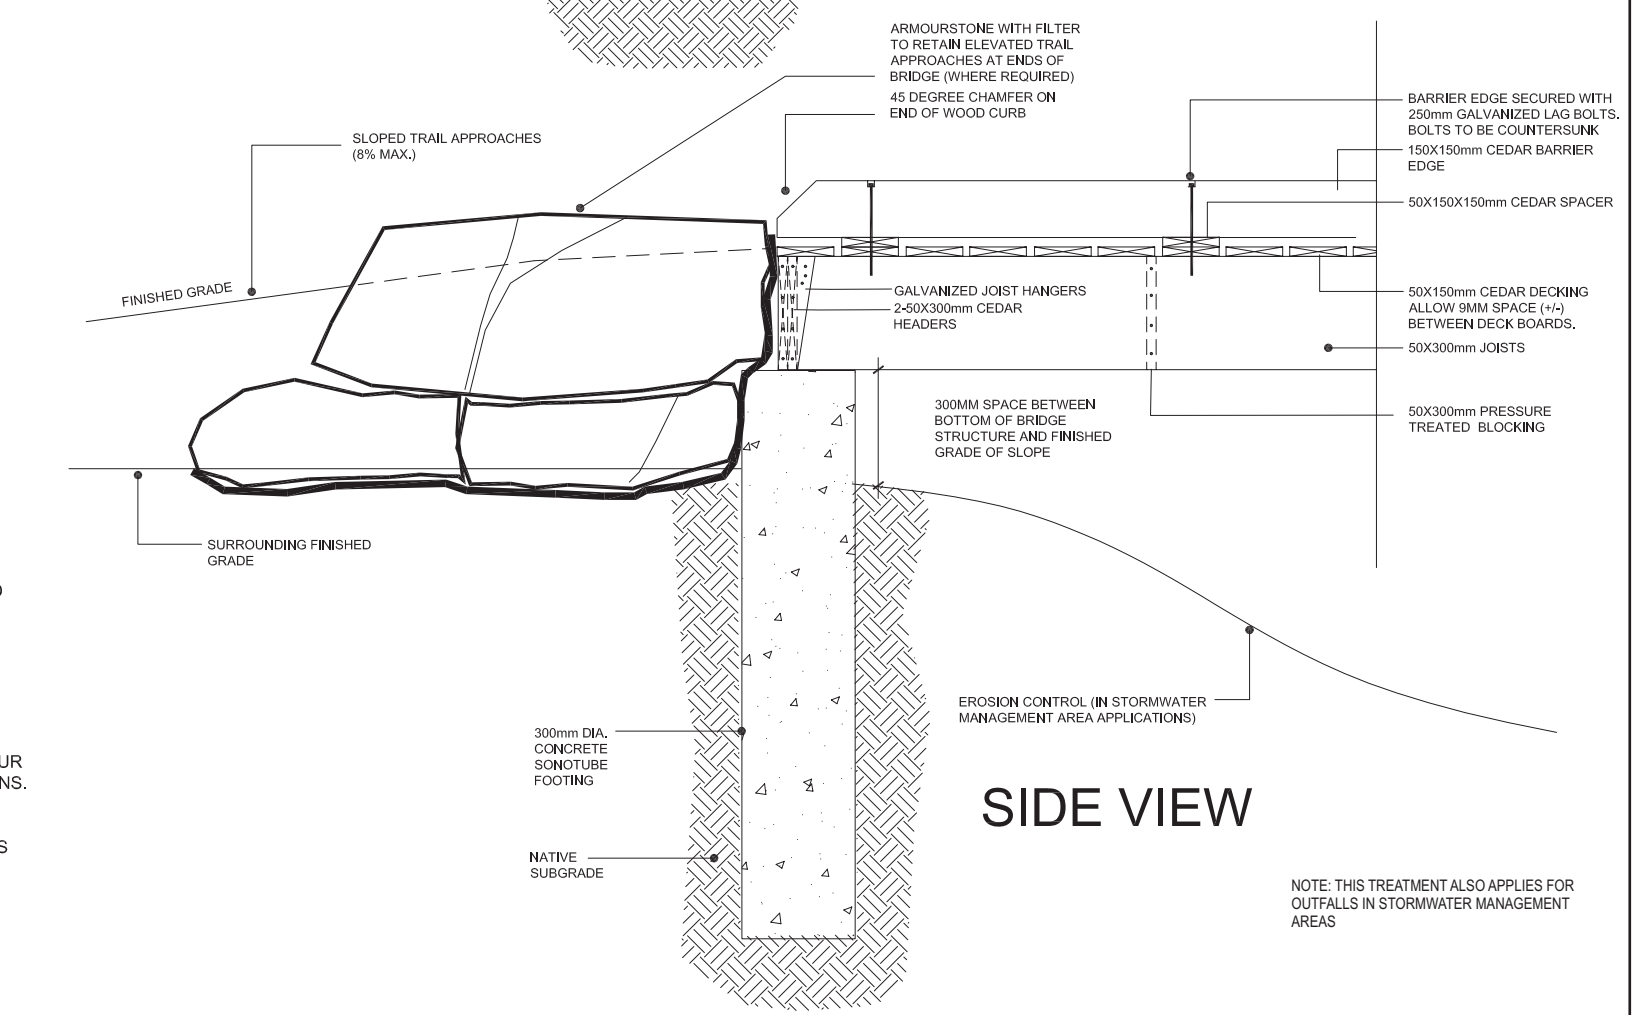


**PLAN VIEW
(TYPICAL MODULE)**

NOT TO SCALE

- NOTES**
1. ALL VISIBLE WOOD SURFACES TO BE ROUGH SAWN ONTARIO WHITE CEDAR.
 2. ALL STRUCTURAL AND NON-VISIBLE MEMBERS TO BE PRESSURE TREATED.
 3. ALL METAL PARTS TO BE HOT DIPPED GALVANIZED.
 3. ALL GRADES MIN. 2% FALL FROM FOOTINGS.
 5. ALL SONOTUBES TO BE A MINIMUM 300mm COLLAR. ALL FOOTINGS TO BE FORMED WITH SONOTUBE. DO NOT POUR CONCRETE DIRECTLY INTO EXCAVATIONS.
 6. CONTRACTOR RESPONSIBLE FOR REMOVING ALL SPOILS FROM FOOTINGS FROM SITE.

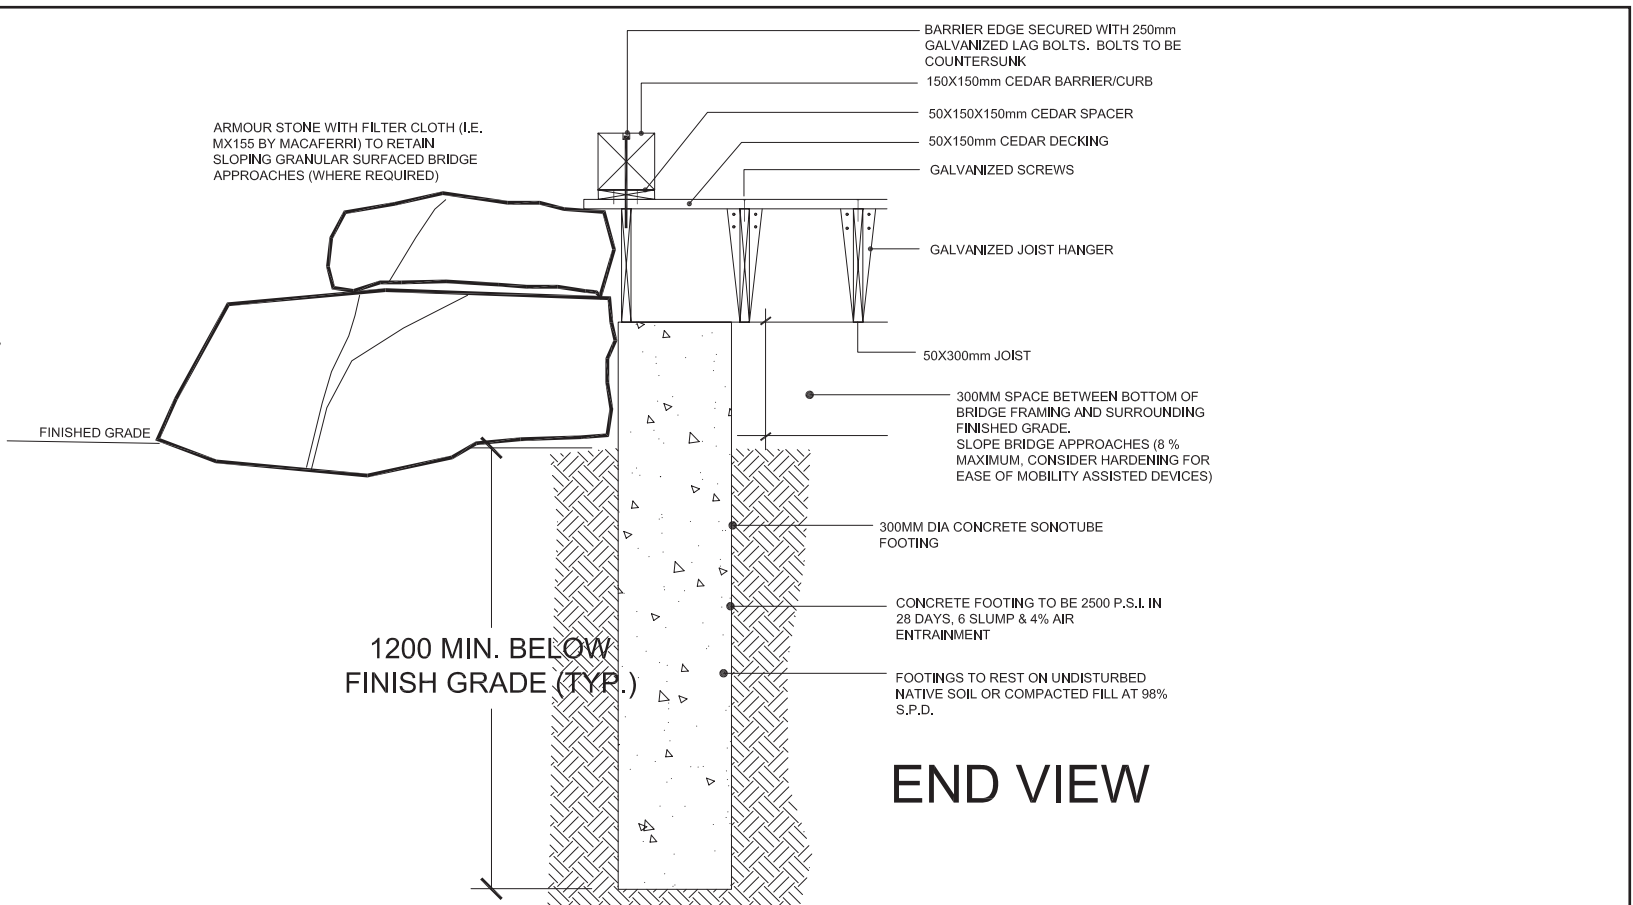

NOTE: THIS TREATMENT ALSO APPLIES FOR OUTFALLS IN STORMWATER MANAGEMENT AREAS

FILE: G3265ReportFigure 5-20.CDR

Fig. 5-20 Elevated Trailbeds for Primary and Secondary Trails



City of Guelph

