



PLAN VIEW - MATTING ARRANGEMENT / REQUIREMENTS

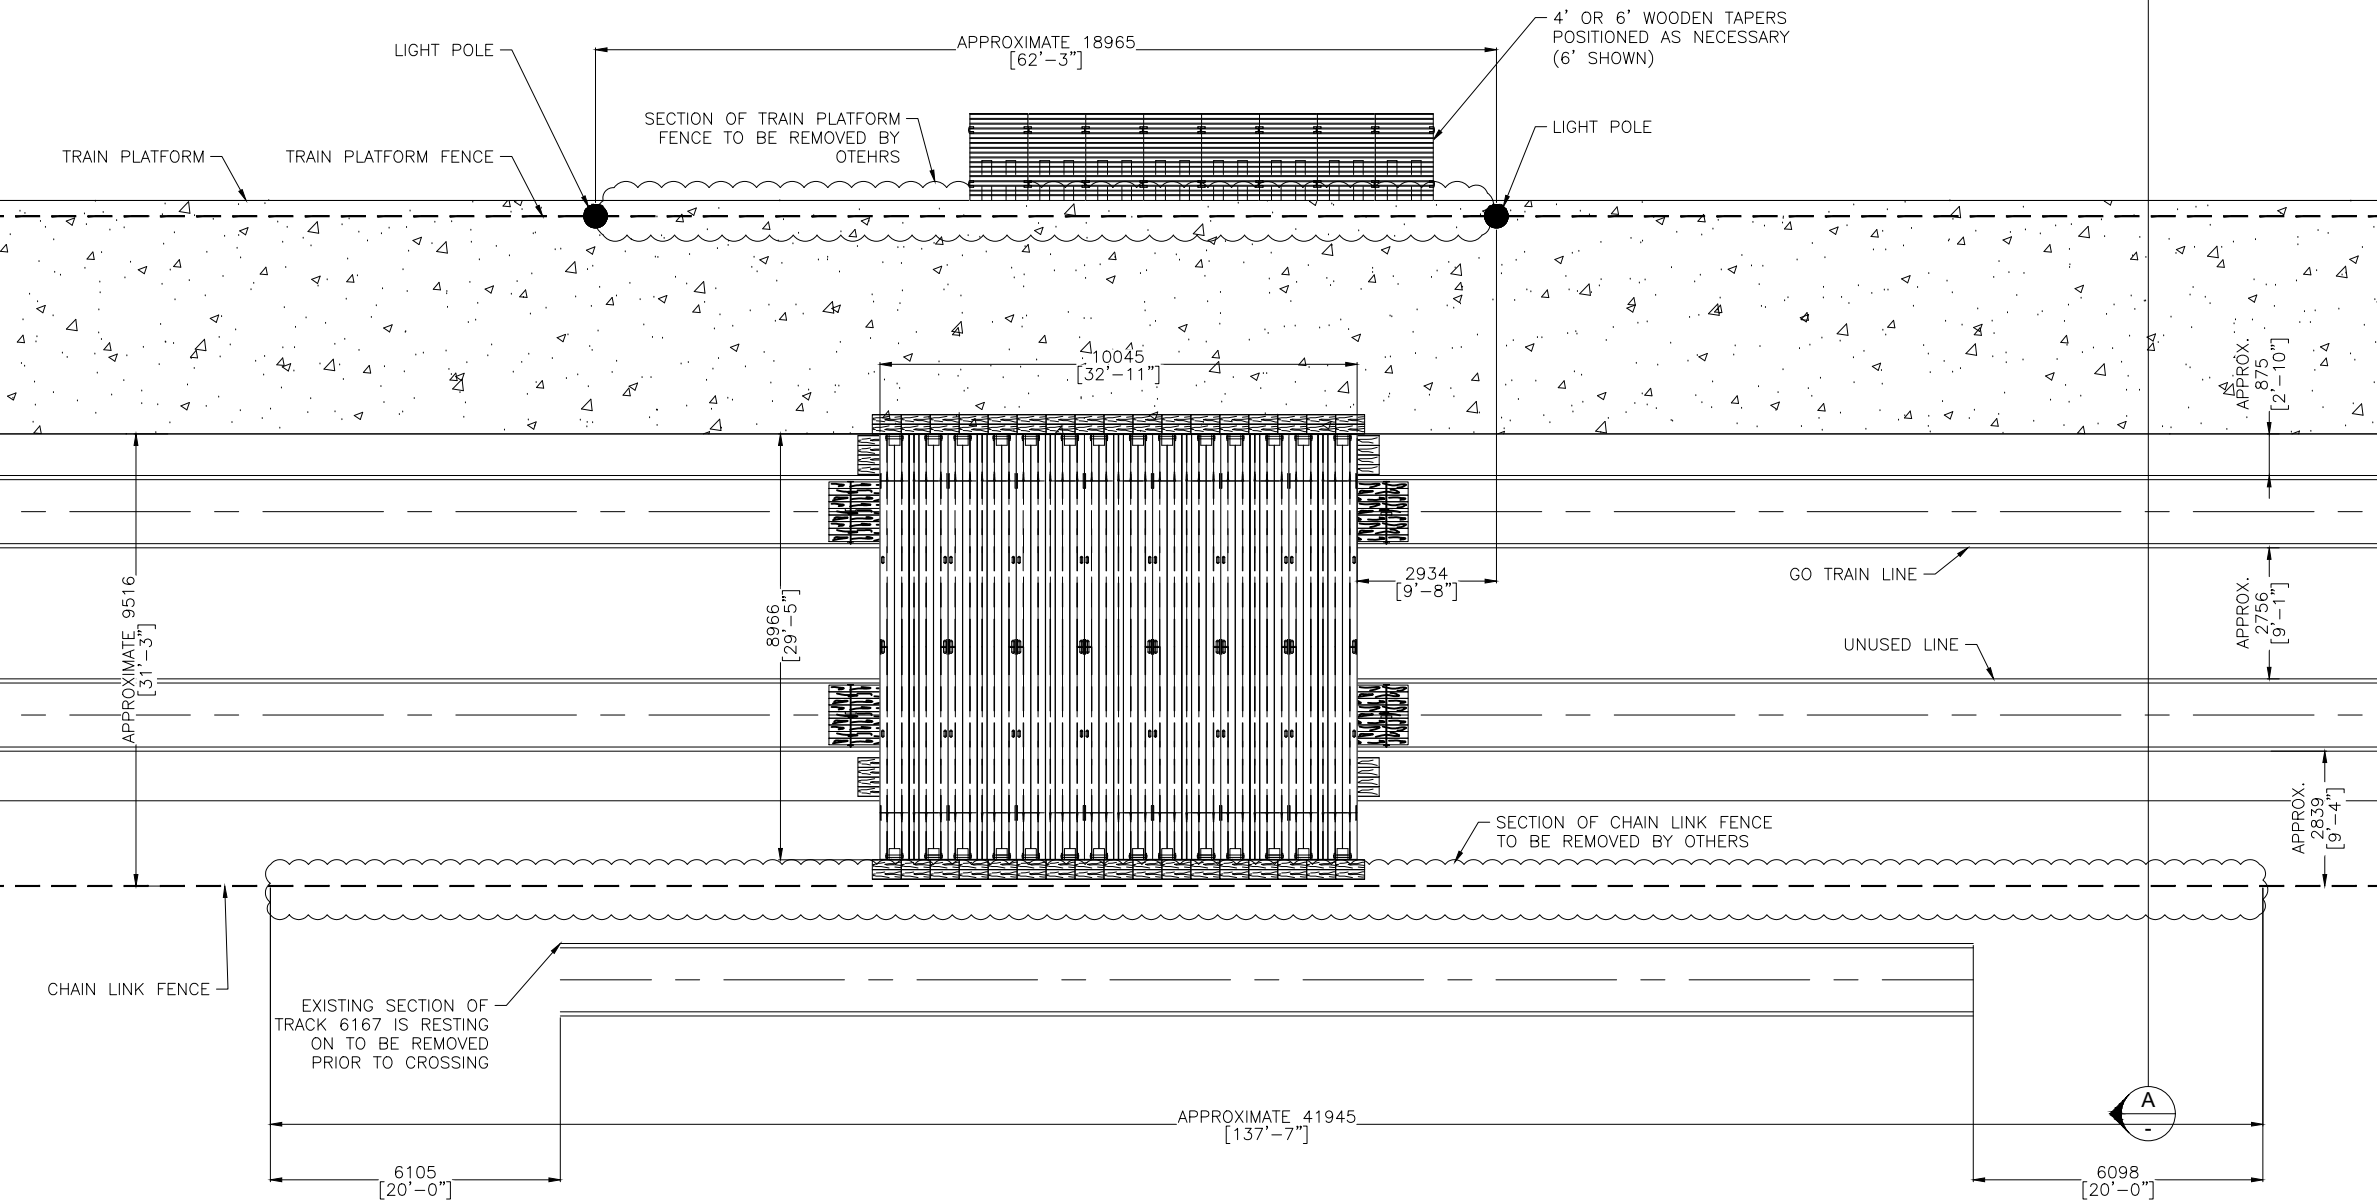

SECTION A - MATTING ARRANGEMENT / REQUIREMENTS

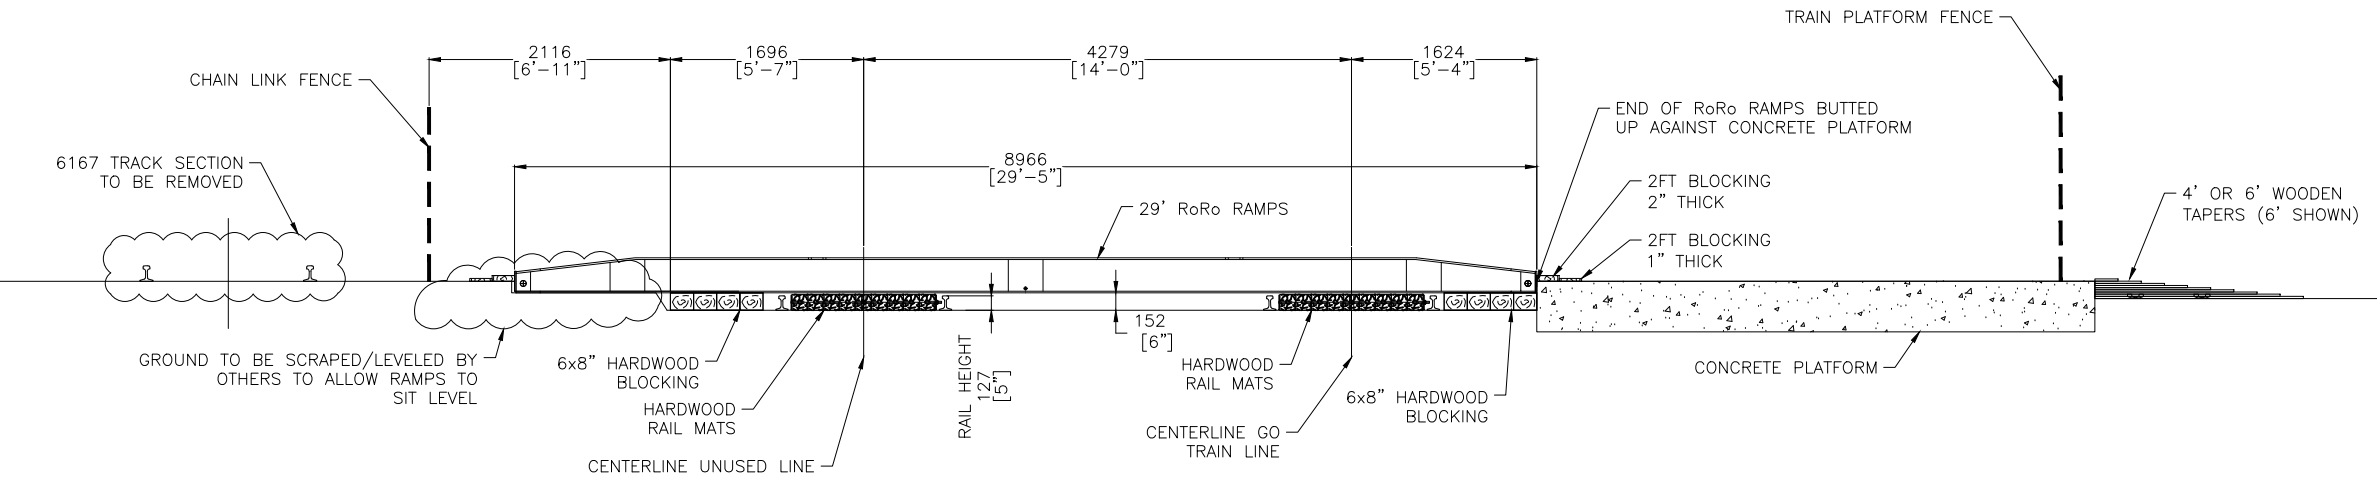

EQUIPMENT LIST

POS	QTY	DESCRIPTION	EQUIPMENT NUMBER	DIMENSIONS	WEIGHT (lbs / ea)
01	10	WOODEN RAIL MAT	-	8' x 4'-1 1/2" x 6'	500
02	7	29' RoRo RAMP	P045RO-305615	29'-5" x 4'-8" x 1'	8,700
03	10	WOODEN TAPER	-	4' OR 6'	100
04	100	6x8" HARDWOOD BLOCK	-	4' LONG	40
05	34	2" THICK HARDWOOD BLOCK	-	2' LONG	20
06	34	1" THICK HARDWOOD BLOCK	-	2' LONG	20
07	1	WOODEN SHIM BOX	-	-	-

NOTES:

- BLOCKING ARRANGEMENT MAY BE CHANGED TO SUIT SITE CONDITIONS, UNDER THE DIRECTION OF MAMMOET FIELD SUPERVISOR.
- APPROXIMATE DIMENSIONS TO BE FIELD VERIFIED BEFORE GROUNDWORK IS COMPLETED.

00	FIRST ISSUE	08Oct20	NGor 955740	JKem 955689
REV.	DESCRIPTION:	DATE:	DRAWN:	CHECKED:

Without authorized signatures this document is uncontrolled, not binding and for indicative purposes only.

CLIENT: **GREENSPACE GUELPH**


PROJECT: **LOCOMOTIVE 6167 RELOCATION**

TITLE: **GENERAL ARRANGEMENT AND REQUIREMENTS FOR RAIL CROSSING**

MAMMOET
 MAMMOET Canada Eastern Ltd.
 7504 McLean Rd East, Guelph, Ontario, Canada, N1H 6H9
 Tel: +1 (519) 740-8550 / Fax: +1 (519) 836-2640
 www.mammoet.com

THIS PUBLICATION REMAINS THE PROPERTY OF THE PUBLISHER AND SHALL BE TREATED AS CONFIDENTIAL, UNLESS CONTRACTUALLY SPECIFIED OTHERWISE. NO PART OF IT MAY BE REPRODUCED, STORED IN A RETRIEVAL SYSTEM OR TRANSMITTED IN ANY FORM OR BY ANY MEANS, WITHOUT THE PRIOR WRITTEN PERMISSION OF THE PUBLISHER. ©2000 MAMMOET [CGSP-02-01-01]

SCALE: NTS	SIZE: D	DRAWING NUMBER			
SAP No: 7000232201	PROJECT No: 15069428 - P045 - D - G01	DOC: -	PART: 1/2	SHT: -	REV: 00

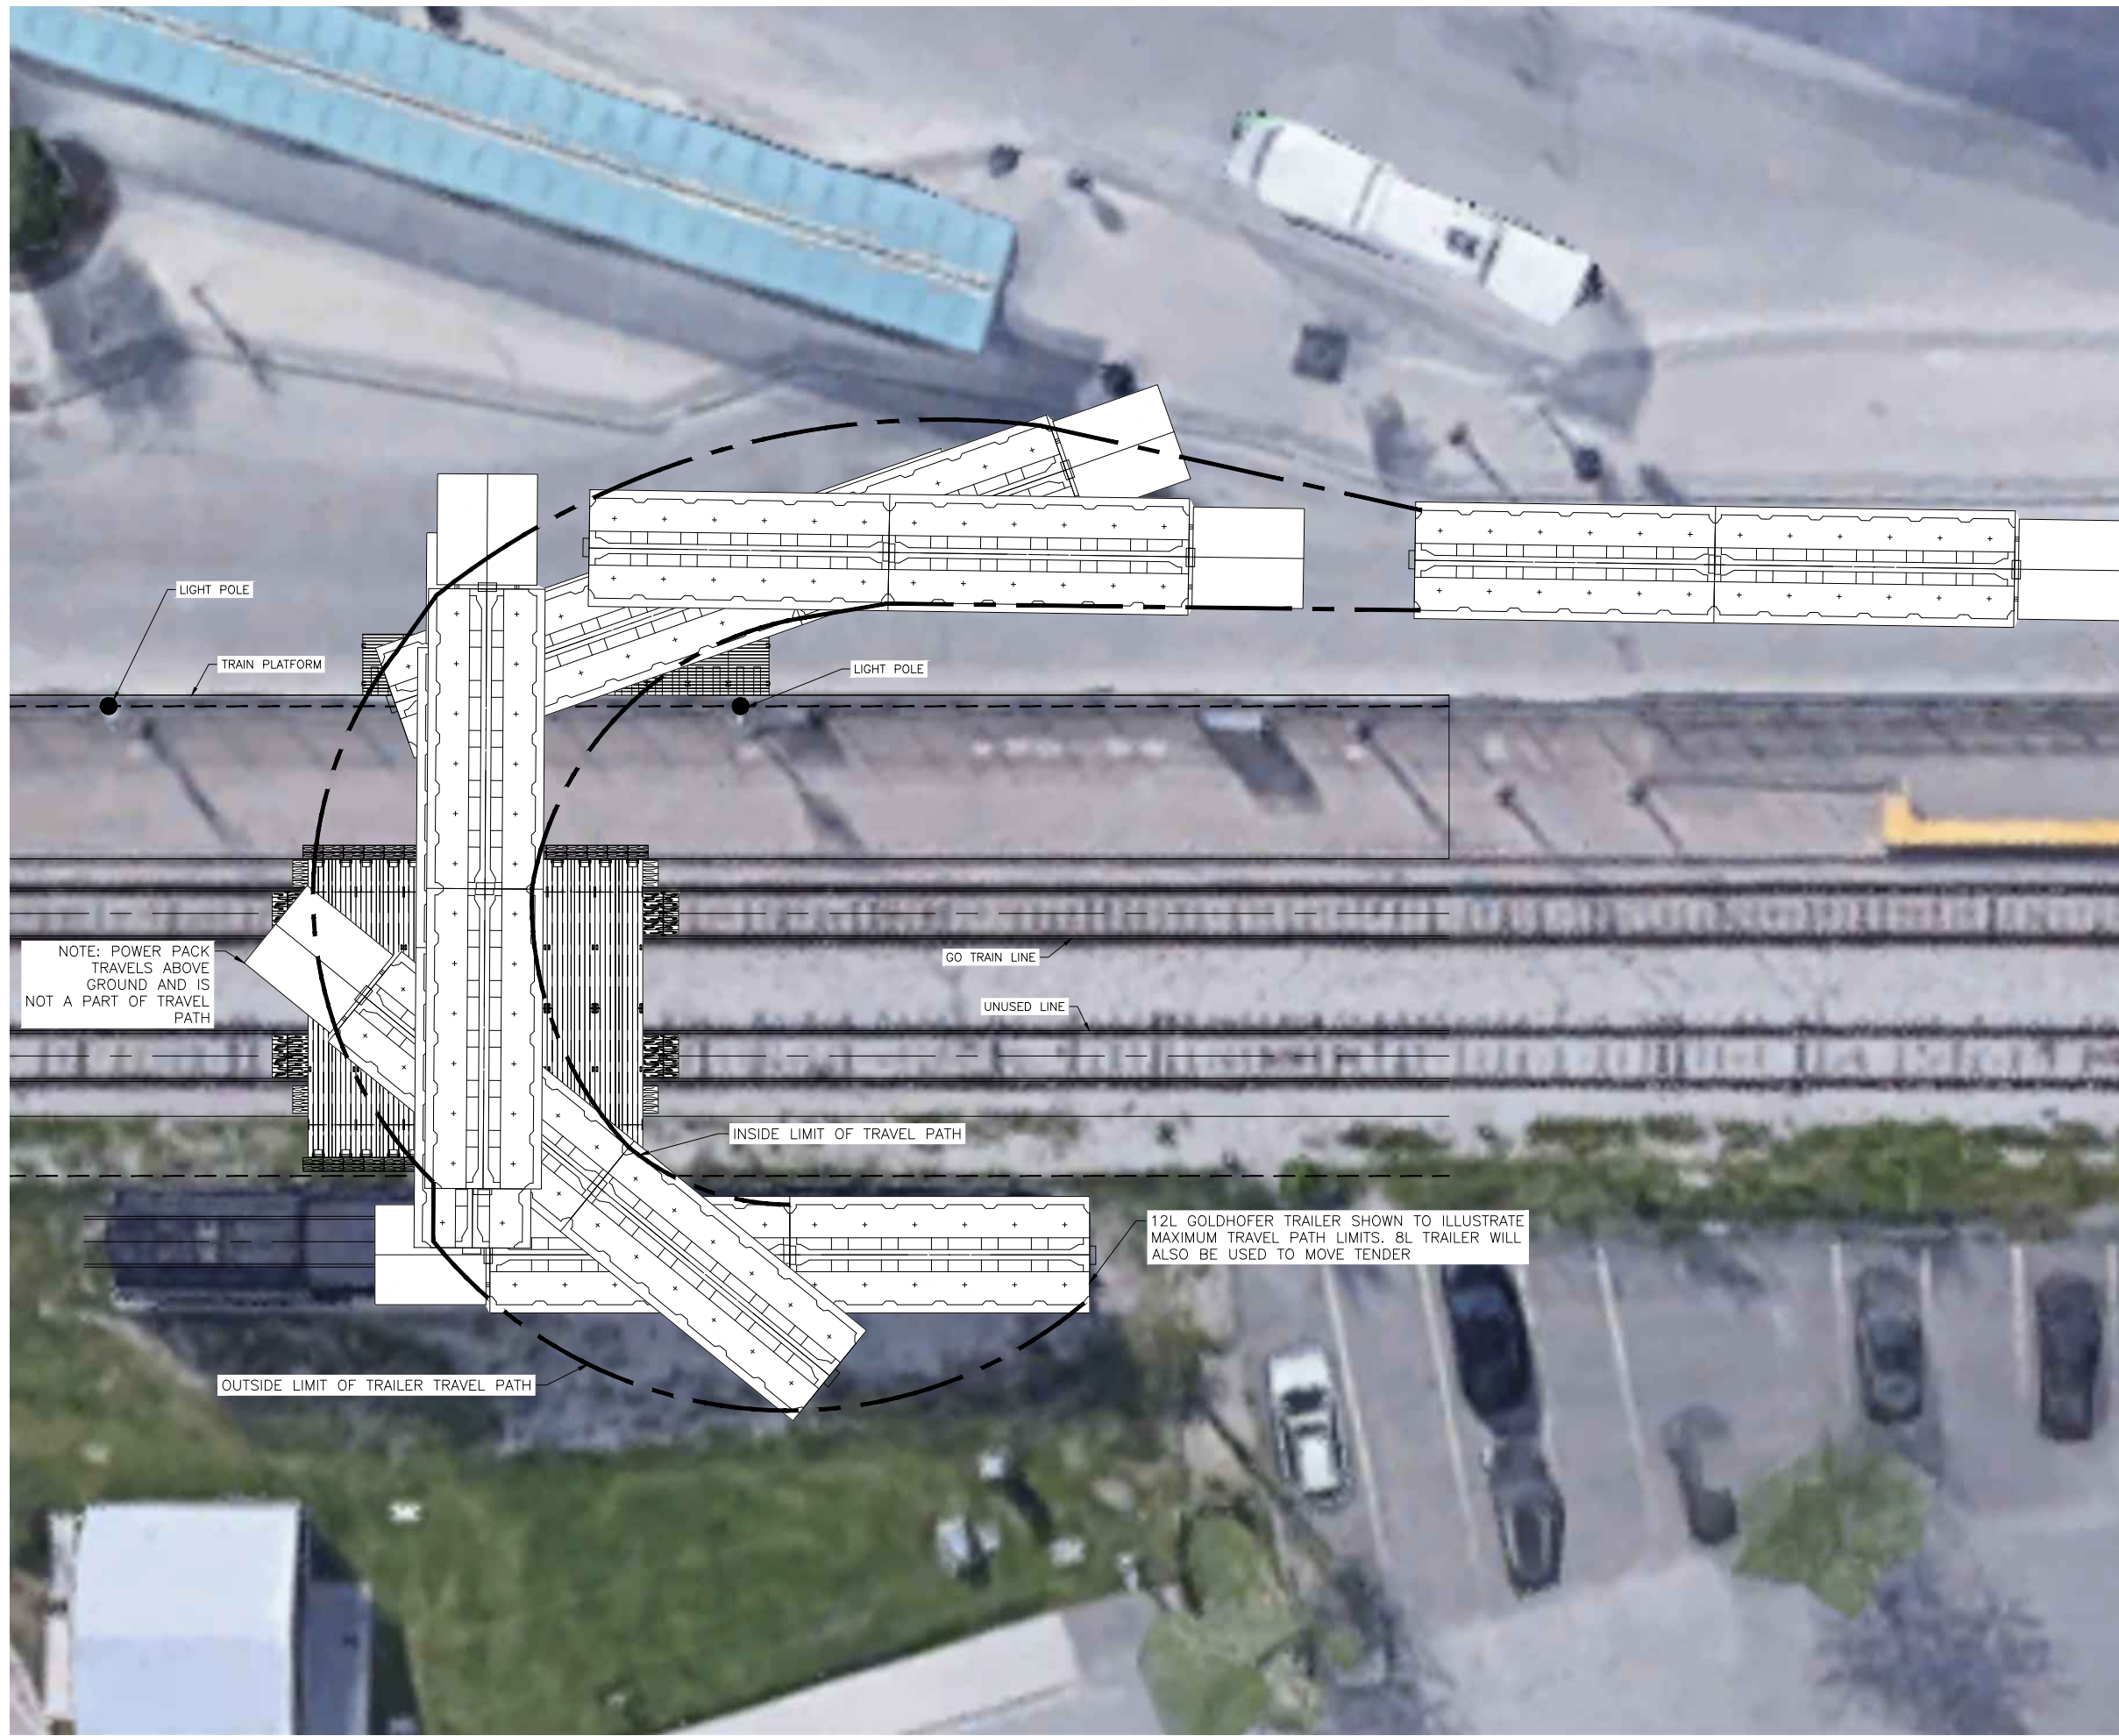

EQUIPMENT LIST

POS	QTY	DESCRIPTION	EQUIPMENT NUMBER	DIMENSIONS	WEIGHT (lbs / ea)
01	10	WOODEN RAIL MAT	-	8' x 4'-1 1/2" x 6'	500
02	7	29' RoRo RAMP	P045RO-305615	29'-5" x 4'-8" x 1'	8,700
03	10	WOODEN TAPER	-	4' OR 6'	100
04	100	6x8" HARDWOOD BLOCK	-	4' LONG	40
05	34	2" THICK HARDWOOD BLOCK	-	2' LONG	20
06	34	1" THICK HARDWOOD BLOCK	-	2' LONG	20
07	1	WOODEN SHIM BOX	-	-	-

NOTES:

1. BLOCKING ARRANGEMENT MAY BE CHANGED TO SUIT SITE CONDITIONS, UNDER THE DIRECTION OF MAMMOET FIELD SUPERVISOR.
2. APPROXIMATE DIMENSIONS TO BE FIELD VERIFIED BEFORE GROUNDWORK IS COMPLETED.

NOTE: POWER PACK TRAVELS ABOVE GROUND AND IS NOT A PART OF TRAVEL PATH

12L GOLDHOFER TRAILER SHOWN TO ILLUSTRATE MAXIMUM TRAVEL PATH LIMITS. 8L TRAILER WILL ALSO BE USED TO MOVE TENDER

00	FIRST ISSUE	08Oct20	NGor 955740	JKem 955689	JK
REV.	DESCRIPTION:	DATE:	DRAWN:	CHECKED:	

Without authorized signatures this document is uncontrolled, not binding and for indicative purposes only.

CLIENT: **GREENSPACE GUELPH**

PROJECT: **LOCOMOTIVE 6167 RELOCATION**

TITLE: **TRAVEL PATH OF TRAILER WITH SATELLITE OVERLAY**

MAMMOET
 MAMMOET Canada Eastern Ltd.
 7504 McLean Rd East, Guelph, Ontario, Canada, N1H 6H9
 Tel: +1 (519) 740-0550 / Fax: +1 (519) 836-2640
 www.mammoet.com

THIS PUBLICATION REMAINS THE PROPERTY OF THE PUBLISHER AND SHALL BE TREATED AS CONFIDENTIAL, UNLESS CONTRACTUALLY SPECIFIED OTHERWISE. NO PART OF IT MAY BE REPRODUCED, STORED IN A RETRIEVAL SYSTEM OR TRANSMITTED IN ANY FORM OR BY ANY MEANS, WITHOUT THE PRIOR WRITTEN PERMISSION OF THE PUBLISHER. ©2000 MAMMOET [COSP-02-01-01]

SCALE: NTS	SIZE: D	DRAWING NUMBER			
SAP No:	PROJECT No:	SUB:	DOC:	PART:	REV.
7000232201	15069428 - P045 - D - G01	-	-	-	2/2 - 00