



FILE: Z:\116-2016\116046-1 Norwich Street Bridge E&S Work in Progress\Drafting\Reit\116046-1.rvt
DATE: 3/13/2017 11:02:46 AM

5500X1850X105
THICK UHPC DECK
PLATE (TYP. OF 8)

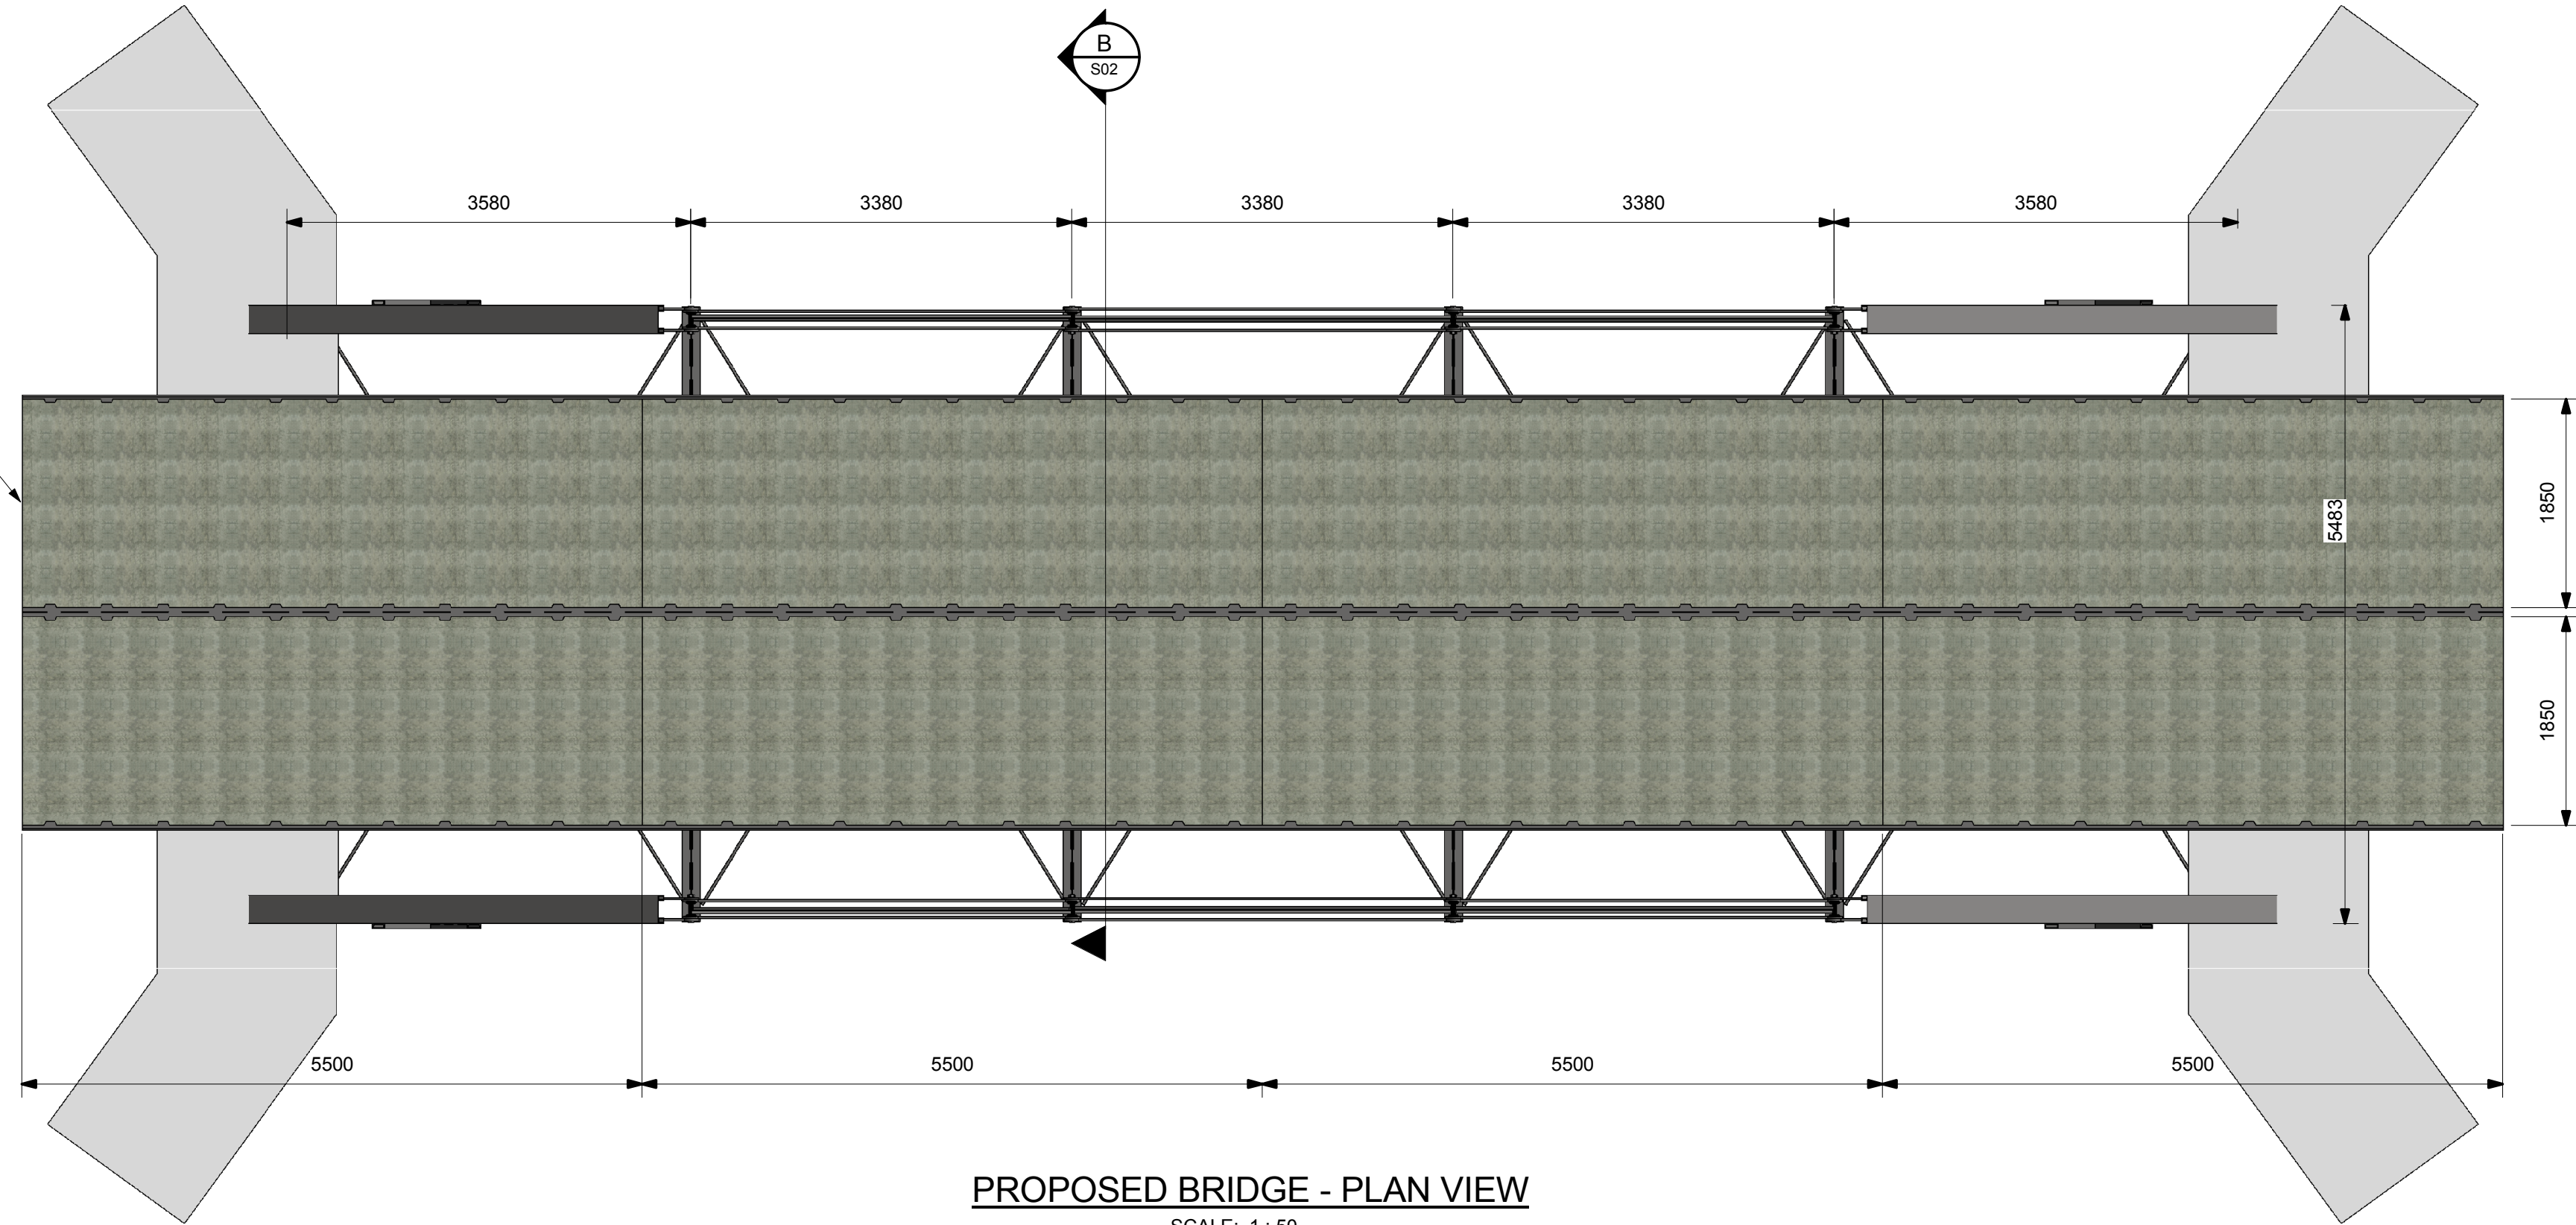


PROPOSED BRIDGE - PLAN VIEW

SCALE: 1 : 50

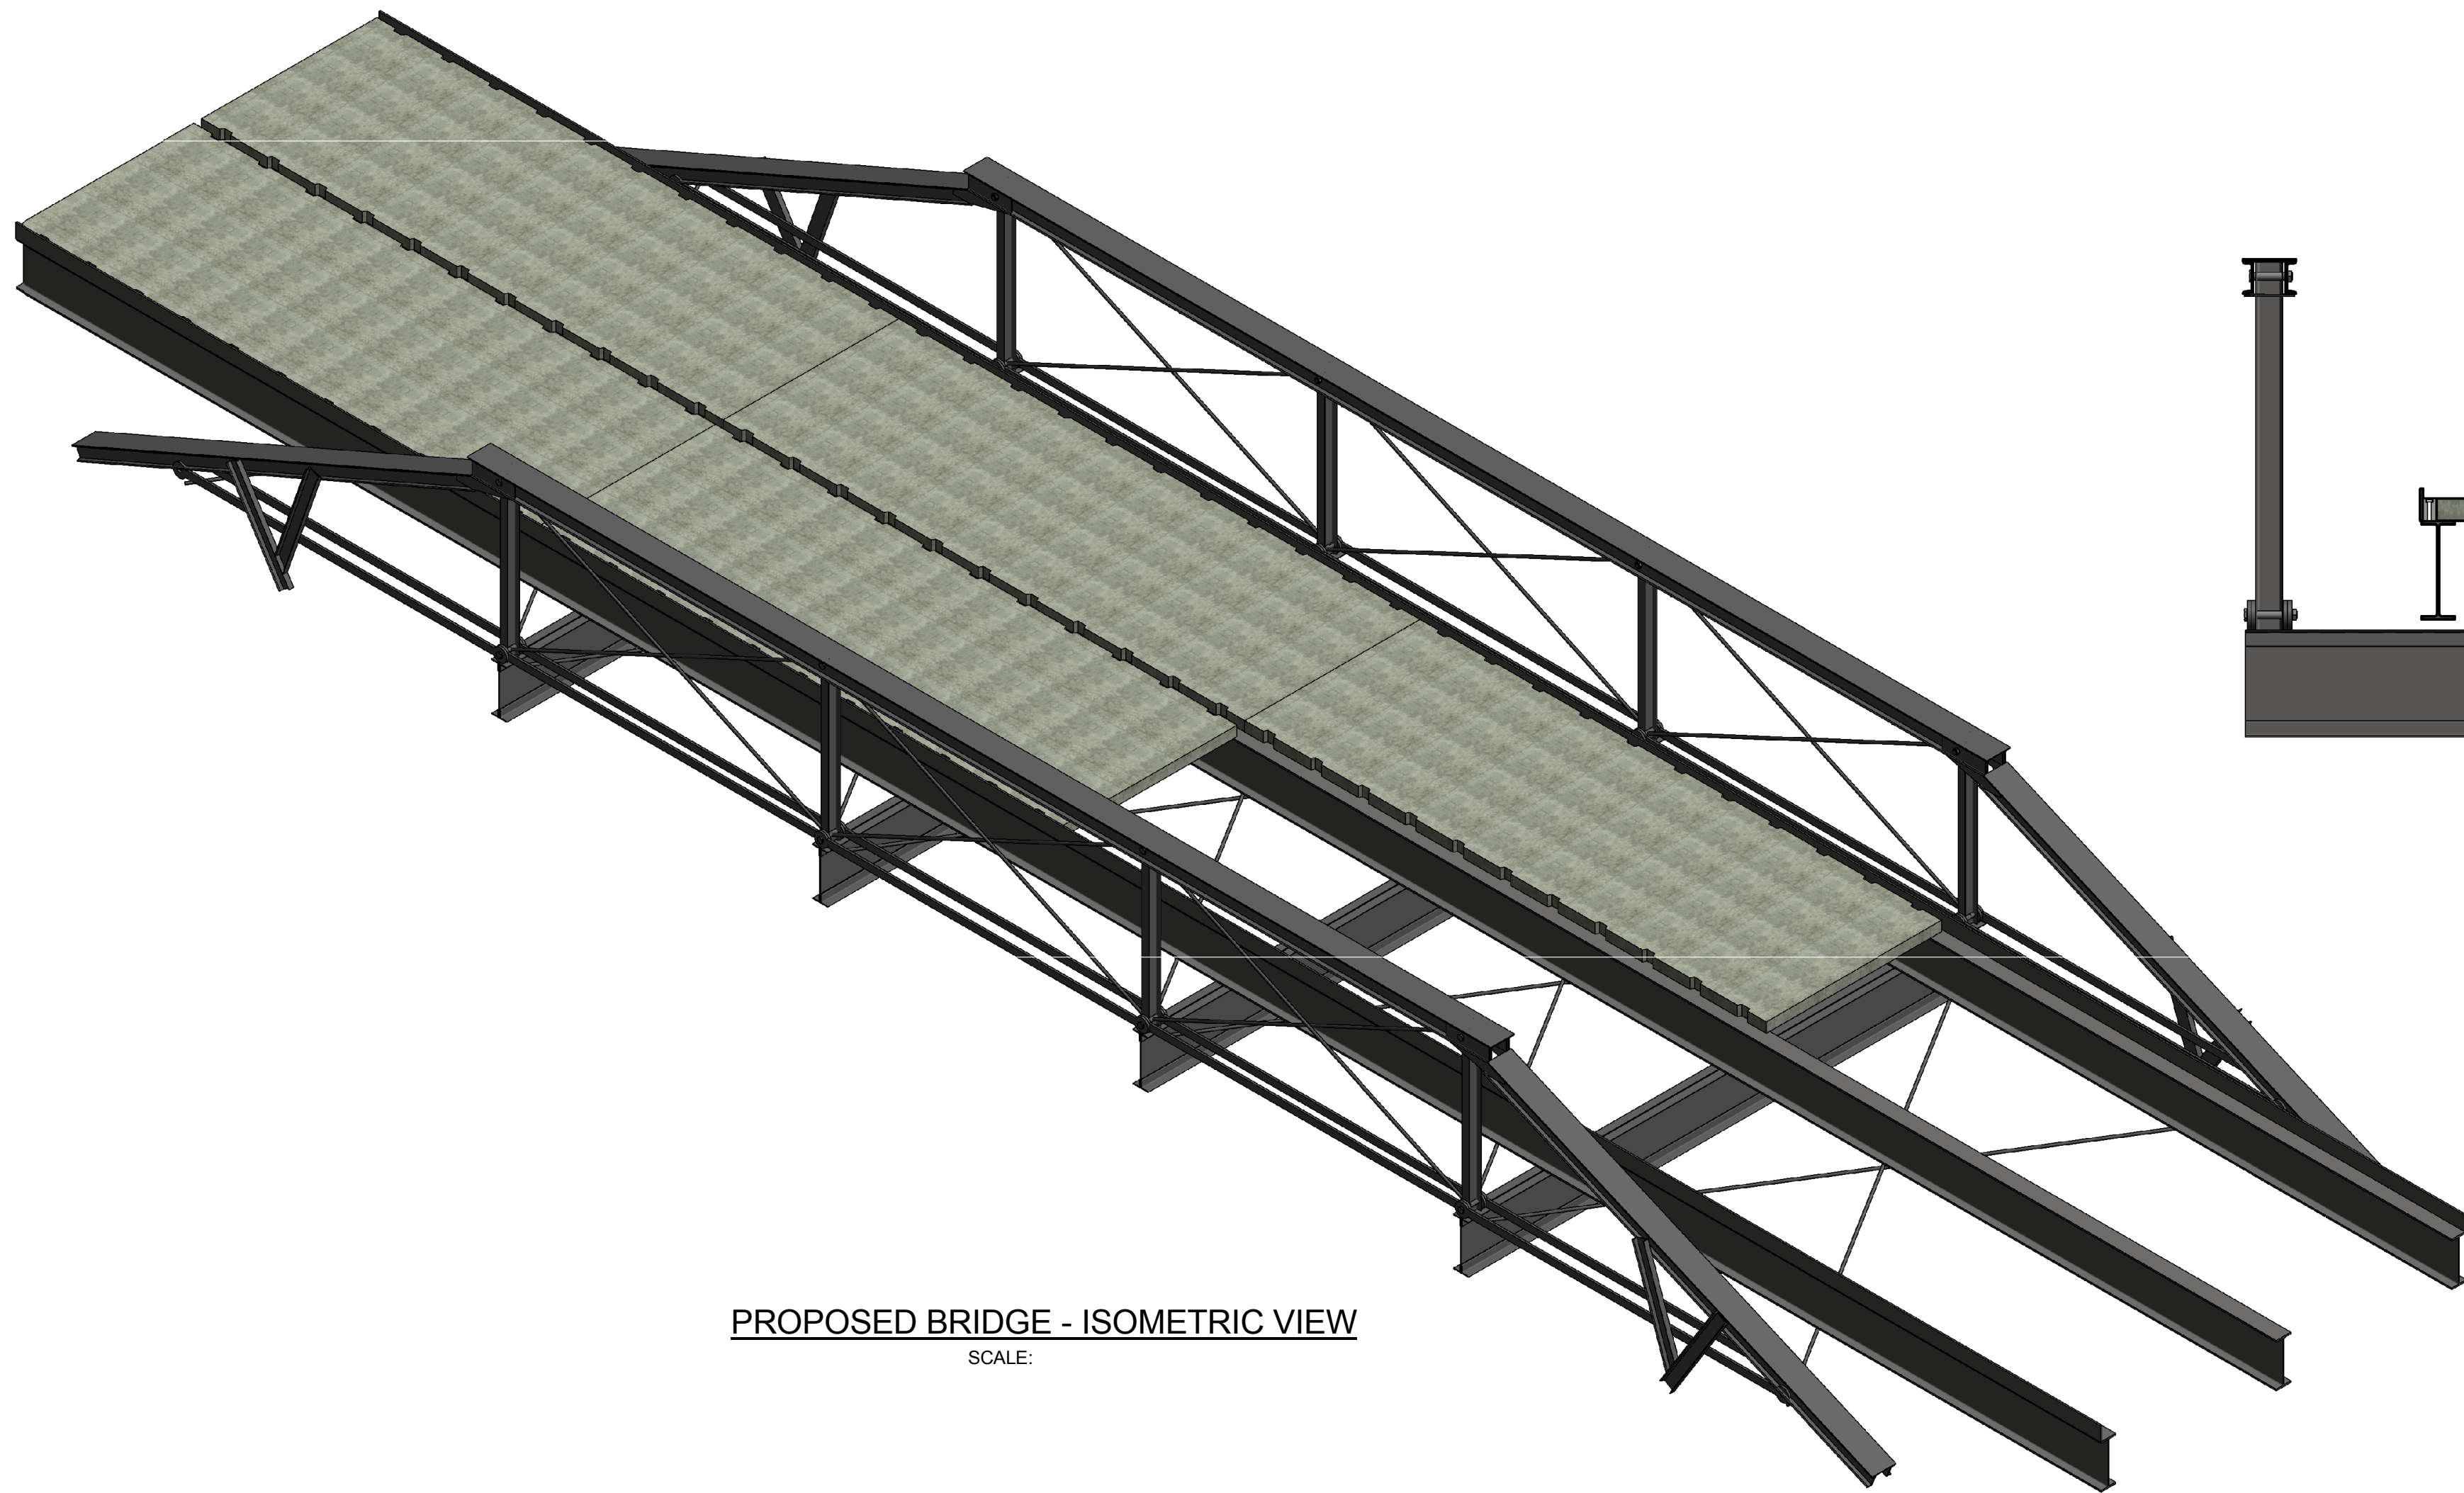

PROPOSED BRIDGE - ISOMETRIC VIEW

SCALE:

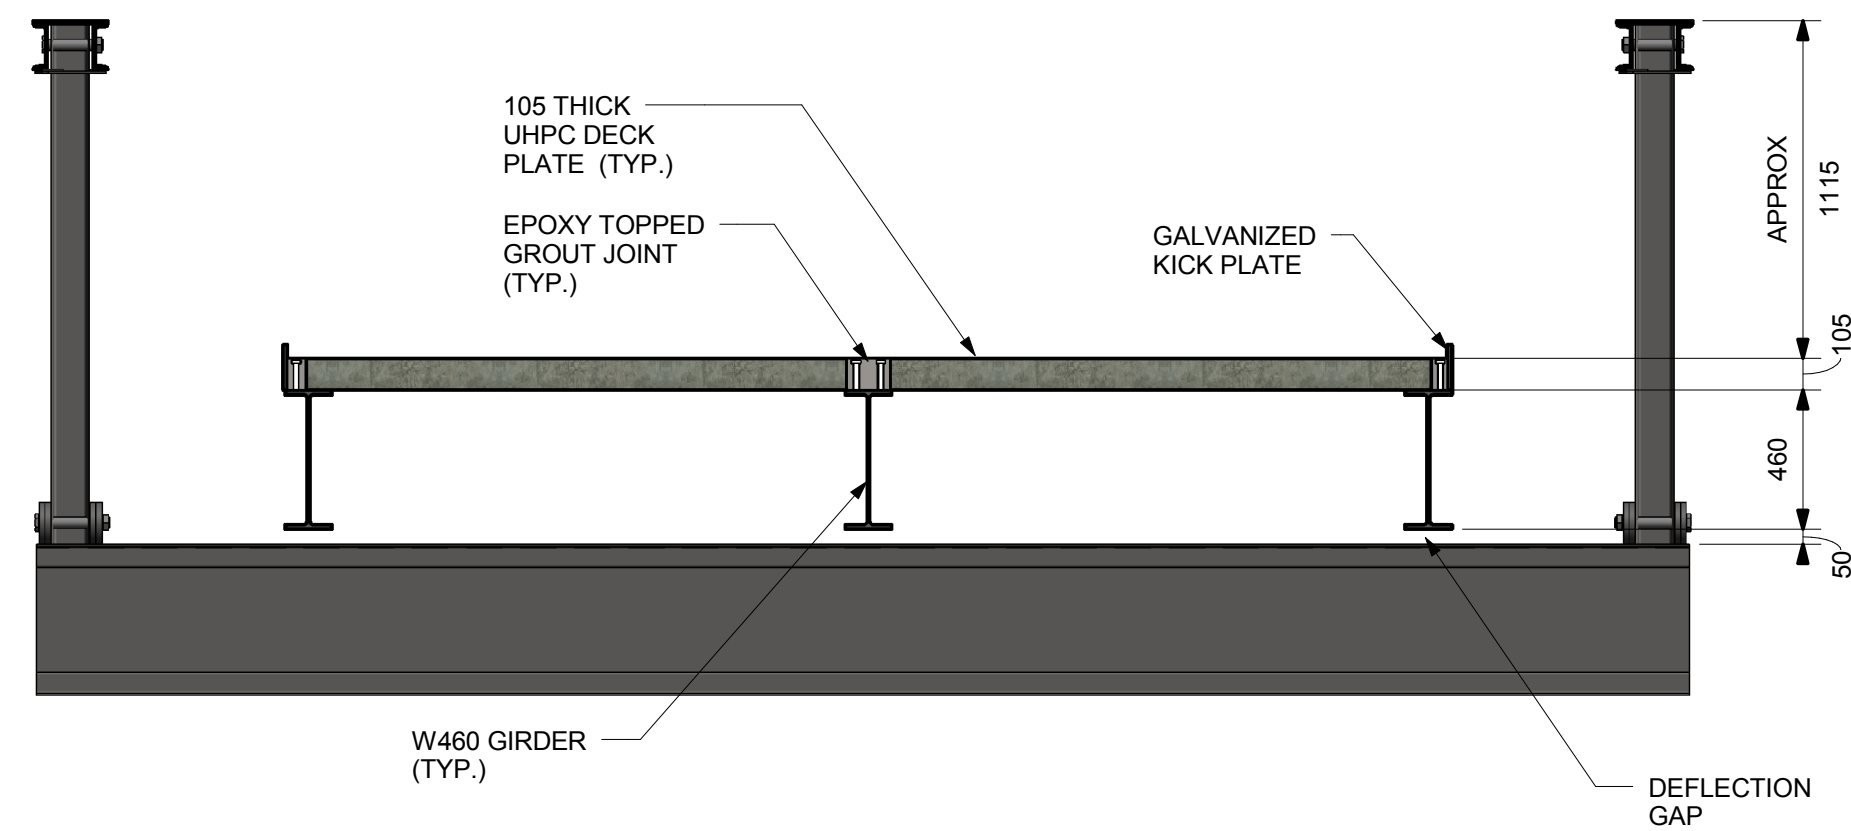

PROPOSED SECTION B

SCALE: 1 : 25

NOTES :

BENCH MARKS :

THE POSITION OF POLE LINES, CONDUITS, WATERMAINS, SEWERS AND OTHER UNDERGROUND AND OVERGROUND UTILITIES AND STRUCTURES IS NOT NECESSARILY SHOWN ON THE CONTRACT DRAWINGS, AND, WHERE SHOWN, THE ACCURACY OF THE POSITION OF SUCH UTILITIES AND STRUCTURES IS NOT GUARANTEED. BEFORE STARTING WORK, THE CONTRACTOR SHALL INFORM HIMSELF OF THE EXACT LOCATION OF ALL SUCH UTILITIES AND STRUCTURES, AND SHALL ASSUME ALL LIABILITY FOR ANY DAMAGE TO THEM.



Norwich Street Bridge

PROPOSED BRIDGE

DRAWN BY : Author	APPROVED BY : Approver	PROJECT NO : 116046-1	DRAWING NO : S02
DESIGNED BY : Designer	DATE : 03/13/17	SCALE : AS SHOWN	