


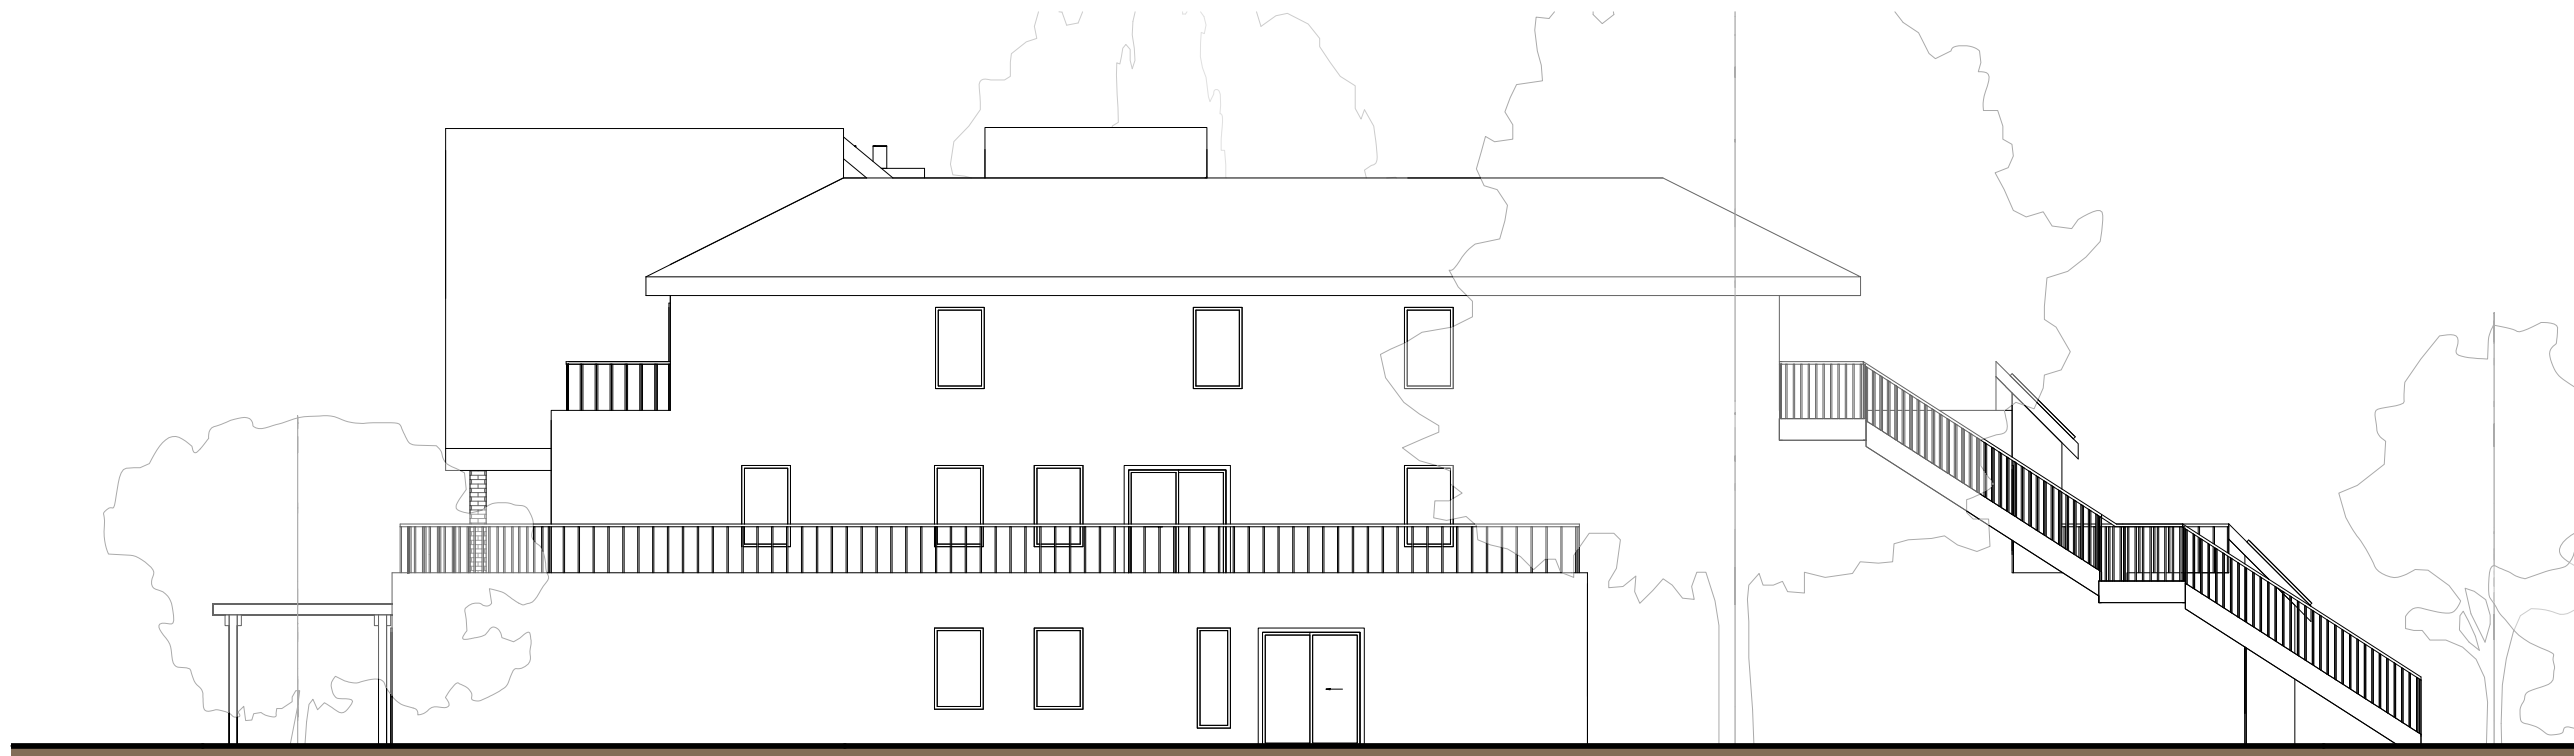

SOUTH ELEVATION



WEST ELEVATION