


OPTION 1

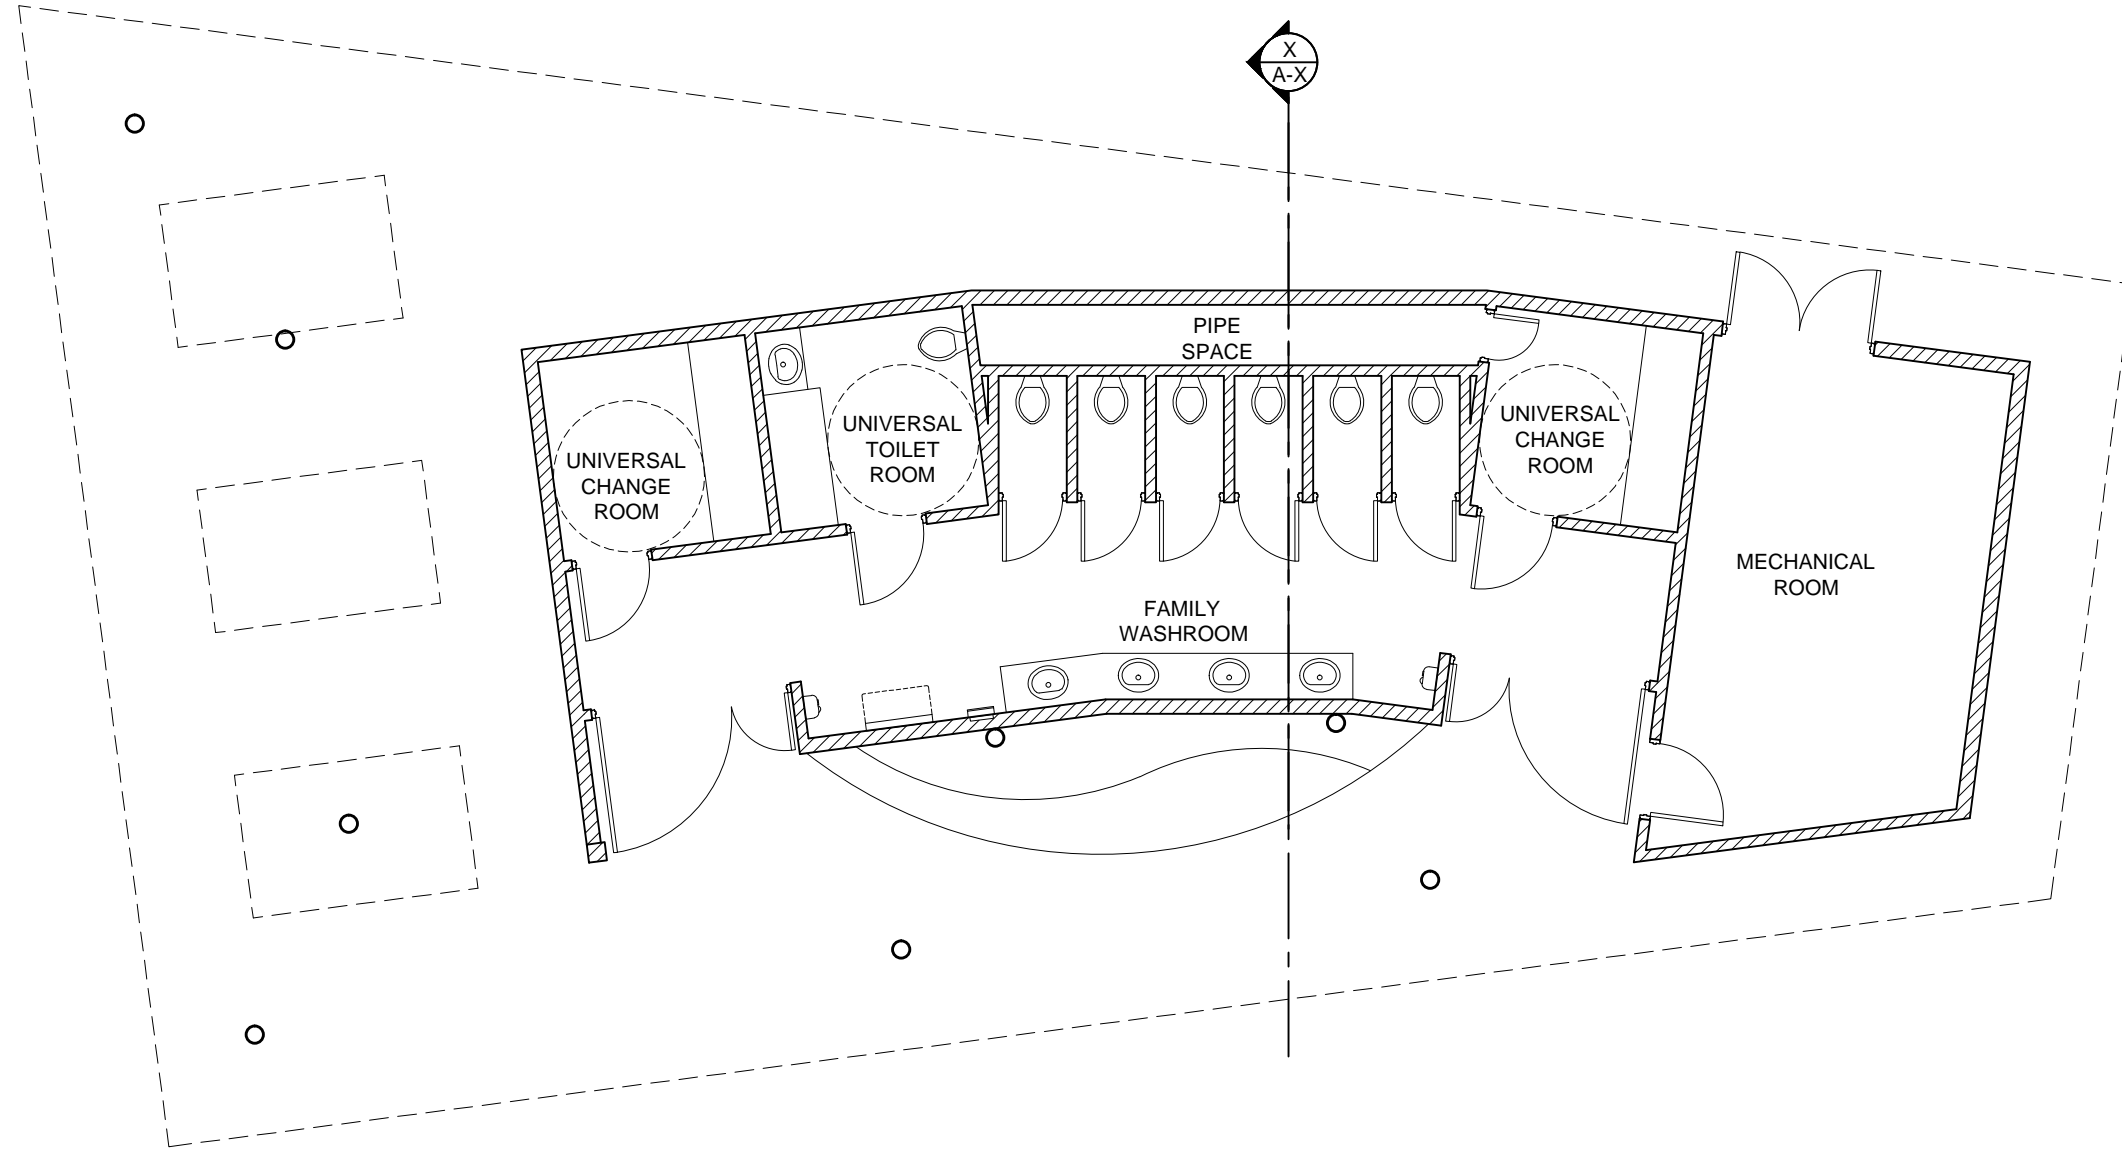

green propeller design
Architecture & Building Services

CITY OF GUELPH - NEW WASHROOM FACILITY

SOUTH END COMMUNITY PARK

FLOOR PLAN #1

1:100

JAN 2013