


OPTION 2

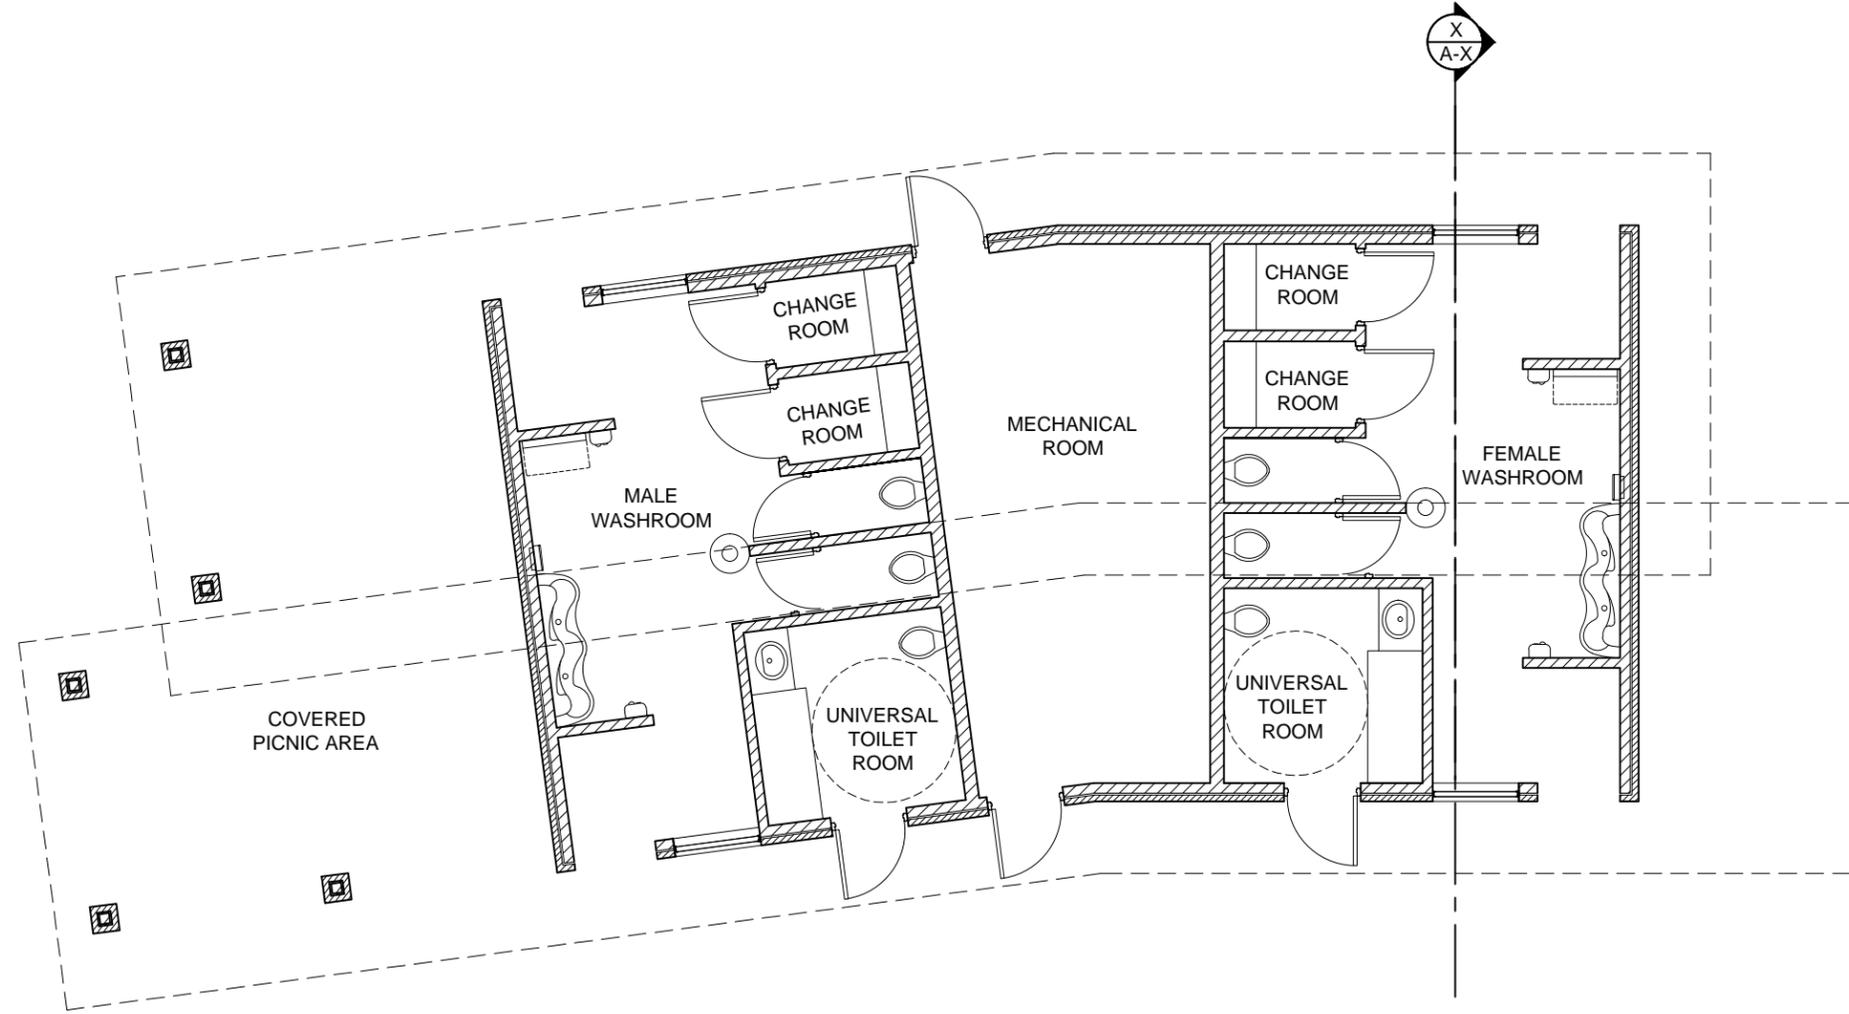

green propeller design
Architecture & Building Services

CITY OF GUELPH - NEW WASHROOM FACILITY

SOUTH END COMMUNITY PARK

FLOOR PLAN #2a

1:100

FEB 2013