


COPYRIGHT RESERVED. THIS DESIGN AND DRAWINGS ARE THE EXCLUSIVE PROPERTY OF THE DESIGNER AND CANNOT BE USED FOR ANY PURPOSE WITHOUT THE WRITTEN CONSENT OF THE DESIGNER.
THIS DRAWING IS NOT TO BE USED FOR CONSTRUCTION UNTIL ISSUED FOR THAT PURPOSE BY THE DESIGNER.
PRIOR TO COMMENCEMENT OF THE WORK THE CONTRACTOR SHALL VERIFY ALL DIMENSIONS, DATUMS AND LEVELS TO IDENTIFY ANY ERRORS AND DISCREPANCIES AND REPORT ANY DISCREPANCIES BETWEEN THE DRAWING AND THE FULL CONTRACT DOCUMENTS AND BRING THESE ITEMS TO THE ATTENTION OF THE OWNER FOR CLARIFICATION.


NO.	DATE	REVISION / ISSUANCE
1	231215	Issued For ZBA Pre-Submission
2	240726	Issued For ZBA Pre-Submission
3	250320	Issued For ZBA

- G1 GLASS
- G2 BIRD FRIENDLY GLASS*
- GG GLASS GUARD
- MG METAL PICKET GUARD

*BIRD FRIENDLY FRIT WITH A MINIMUM DIAMETER OF 5MM AND MAXIMUM SPACING OF 50MM WILL BE APPLIED TO THE FIRST 16M OF THE BUILDINGS FACING THE PARKLAND DEDICATION AND STORM WATER PONDS FACING HAWKINS DR.

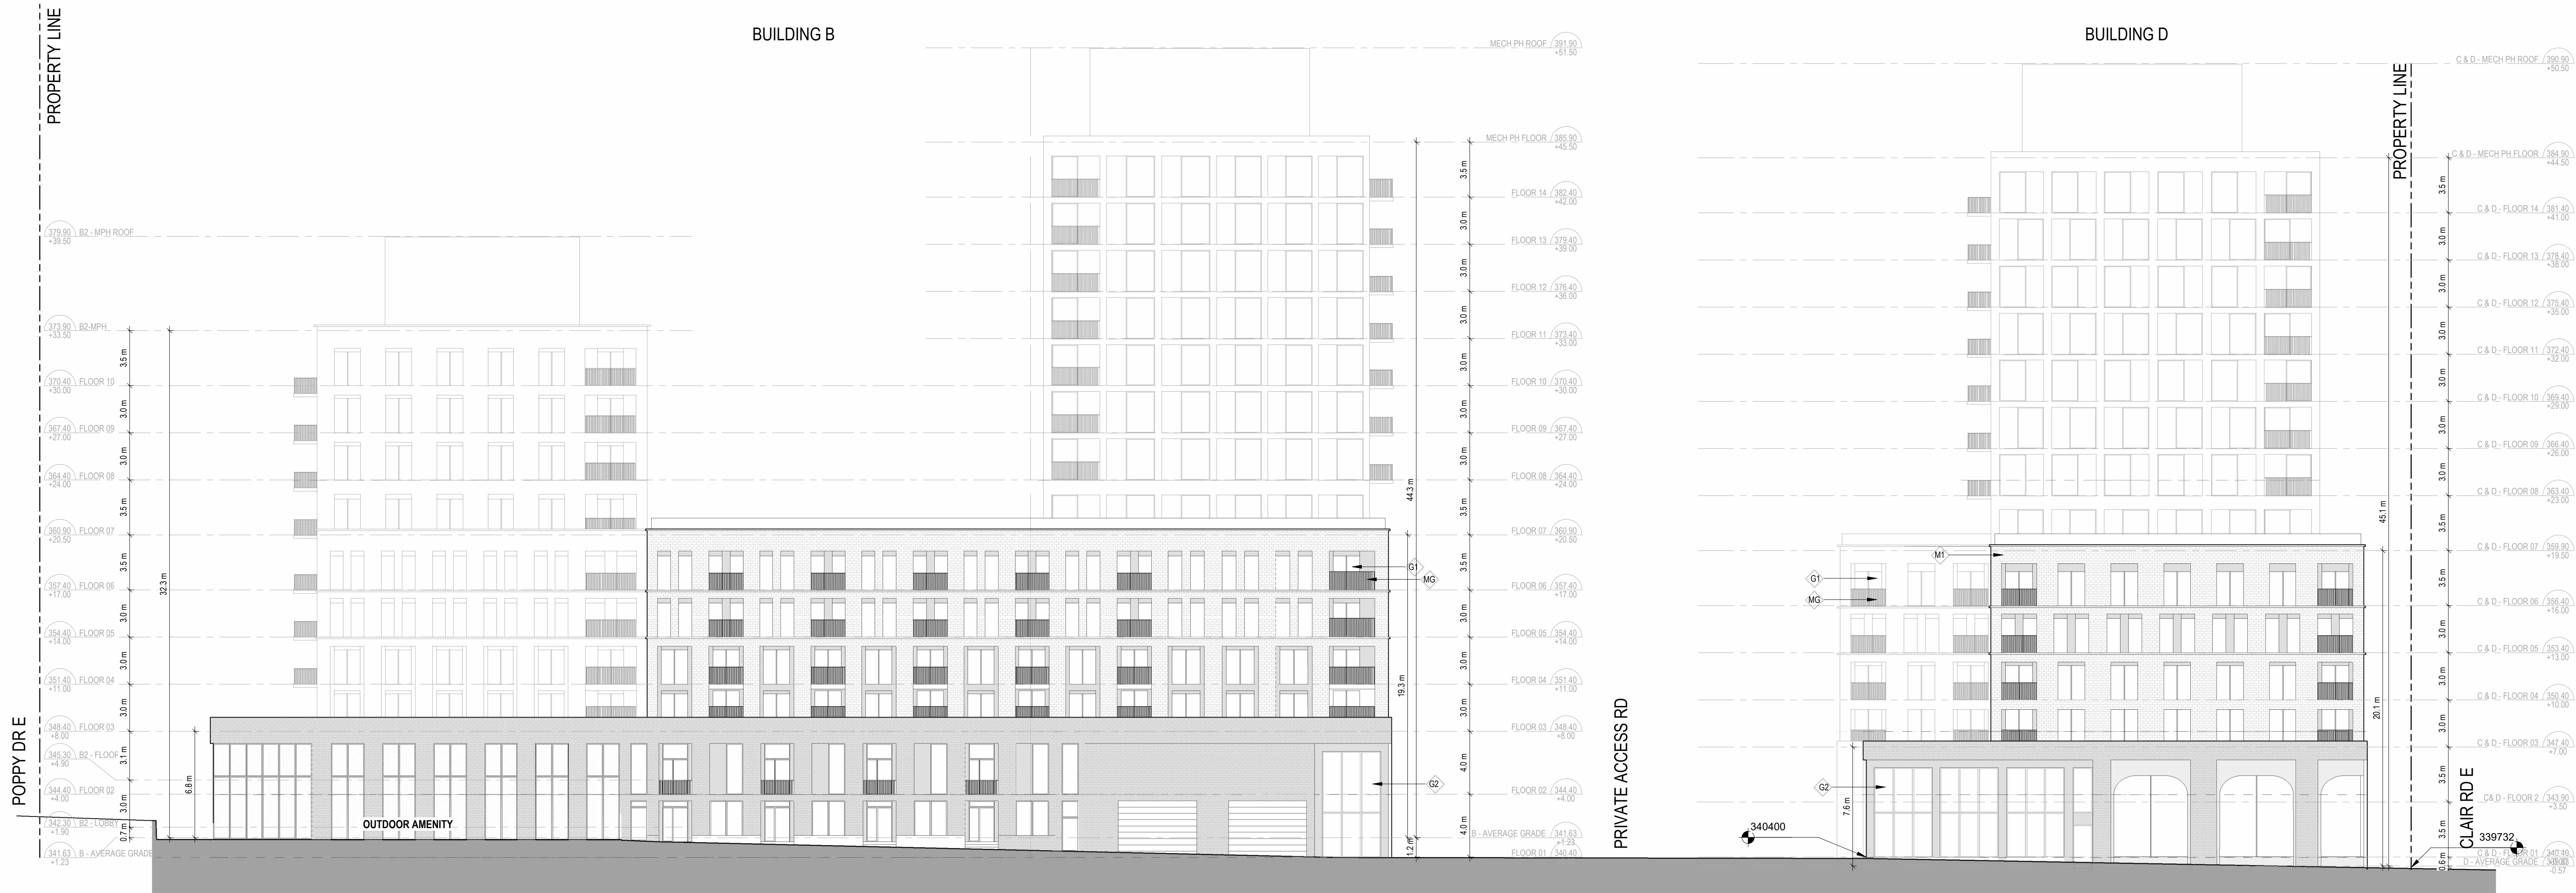

1 ELEVATION - BUILDING B & D EAST
A 304/ 1:200

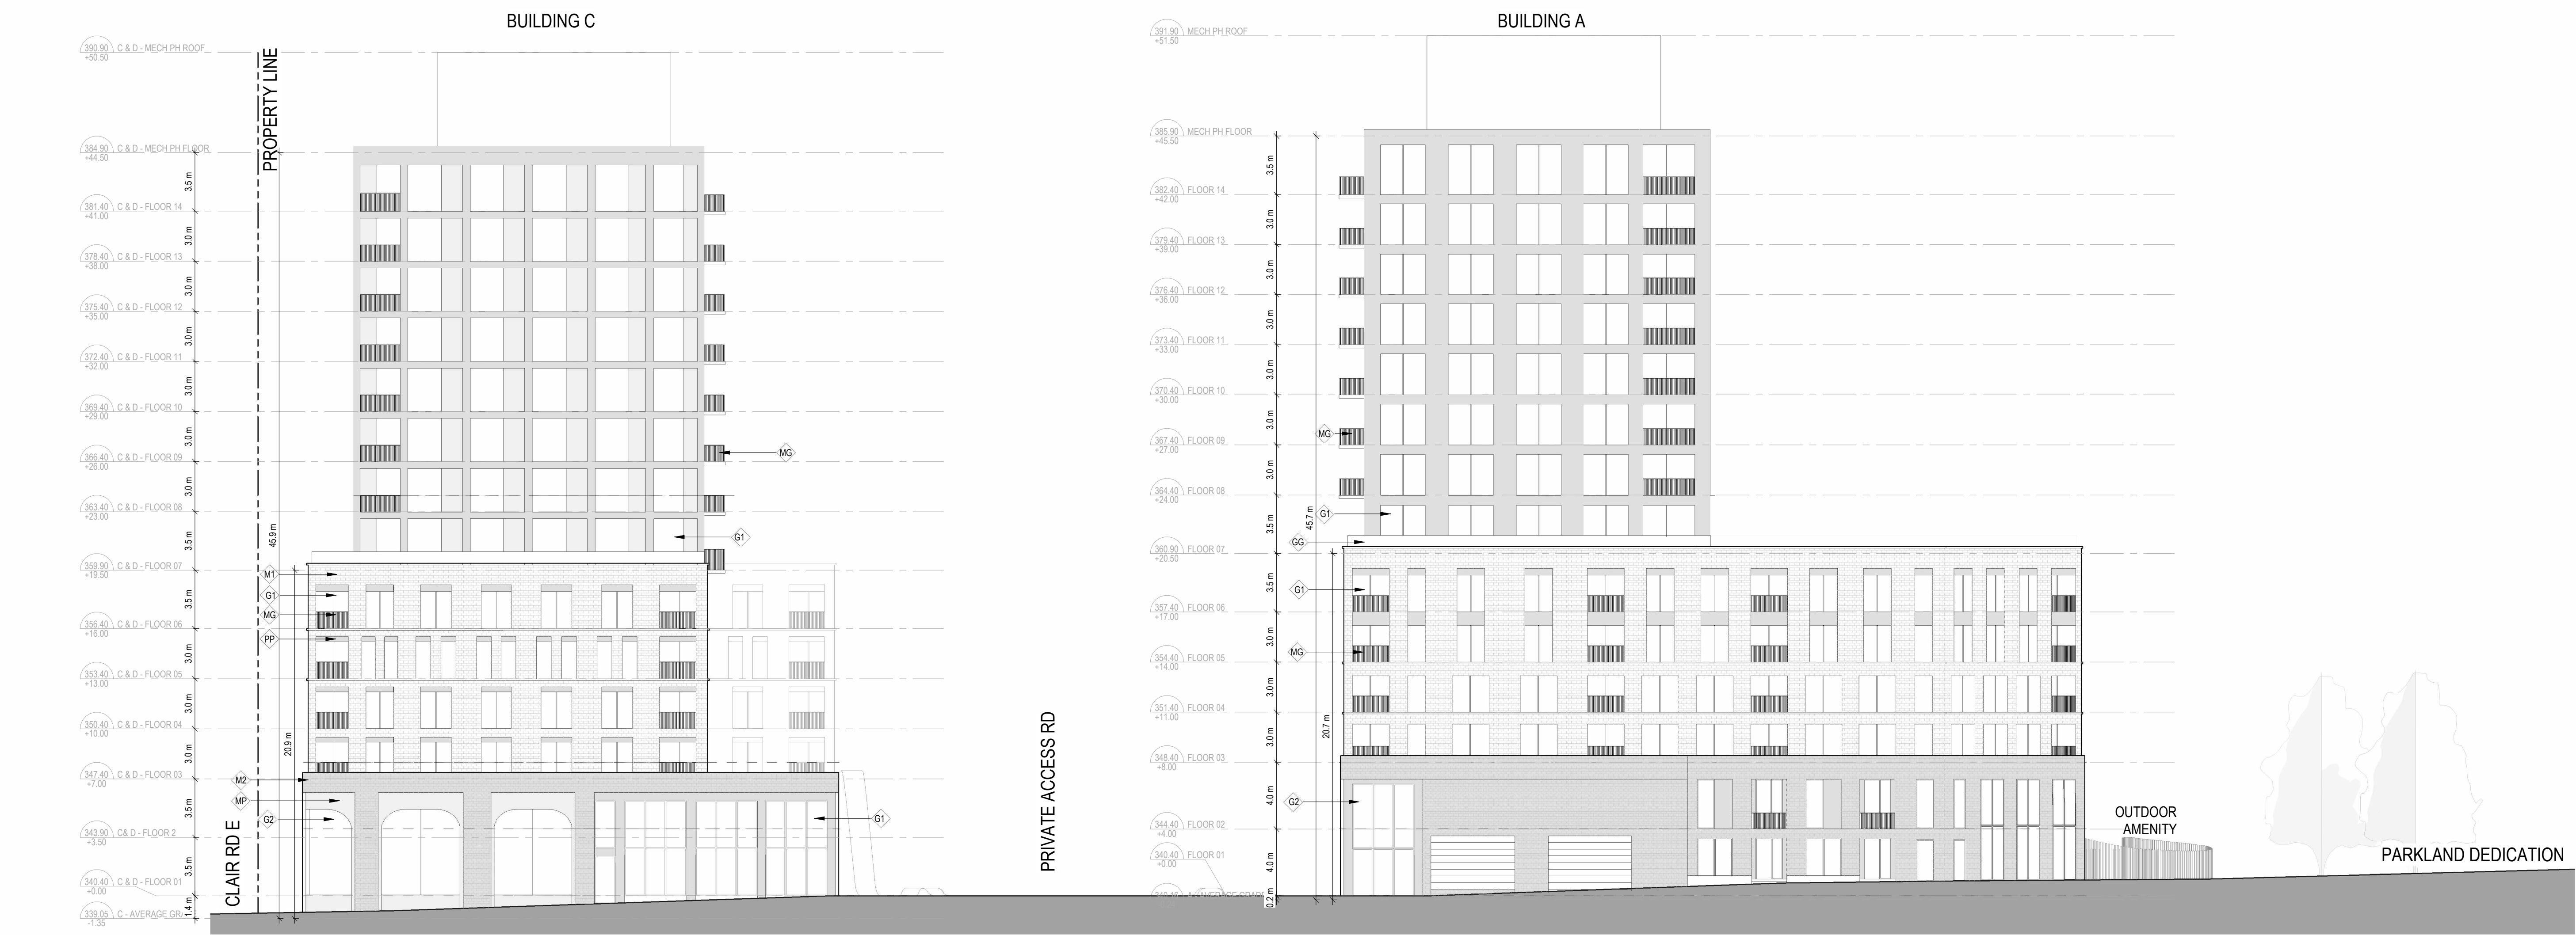

2 ELEVATION - BUILDING C & A WEST
A 304/ 1:200