
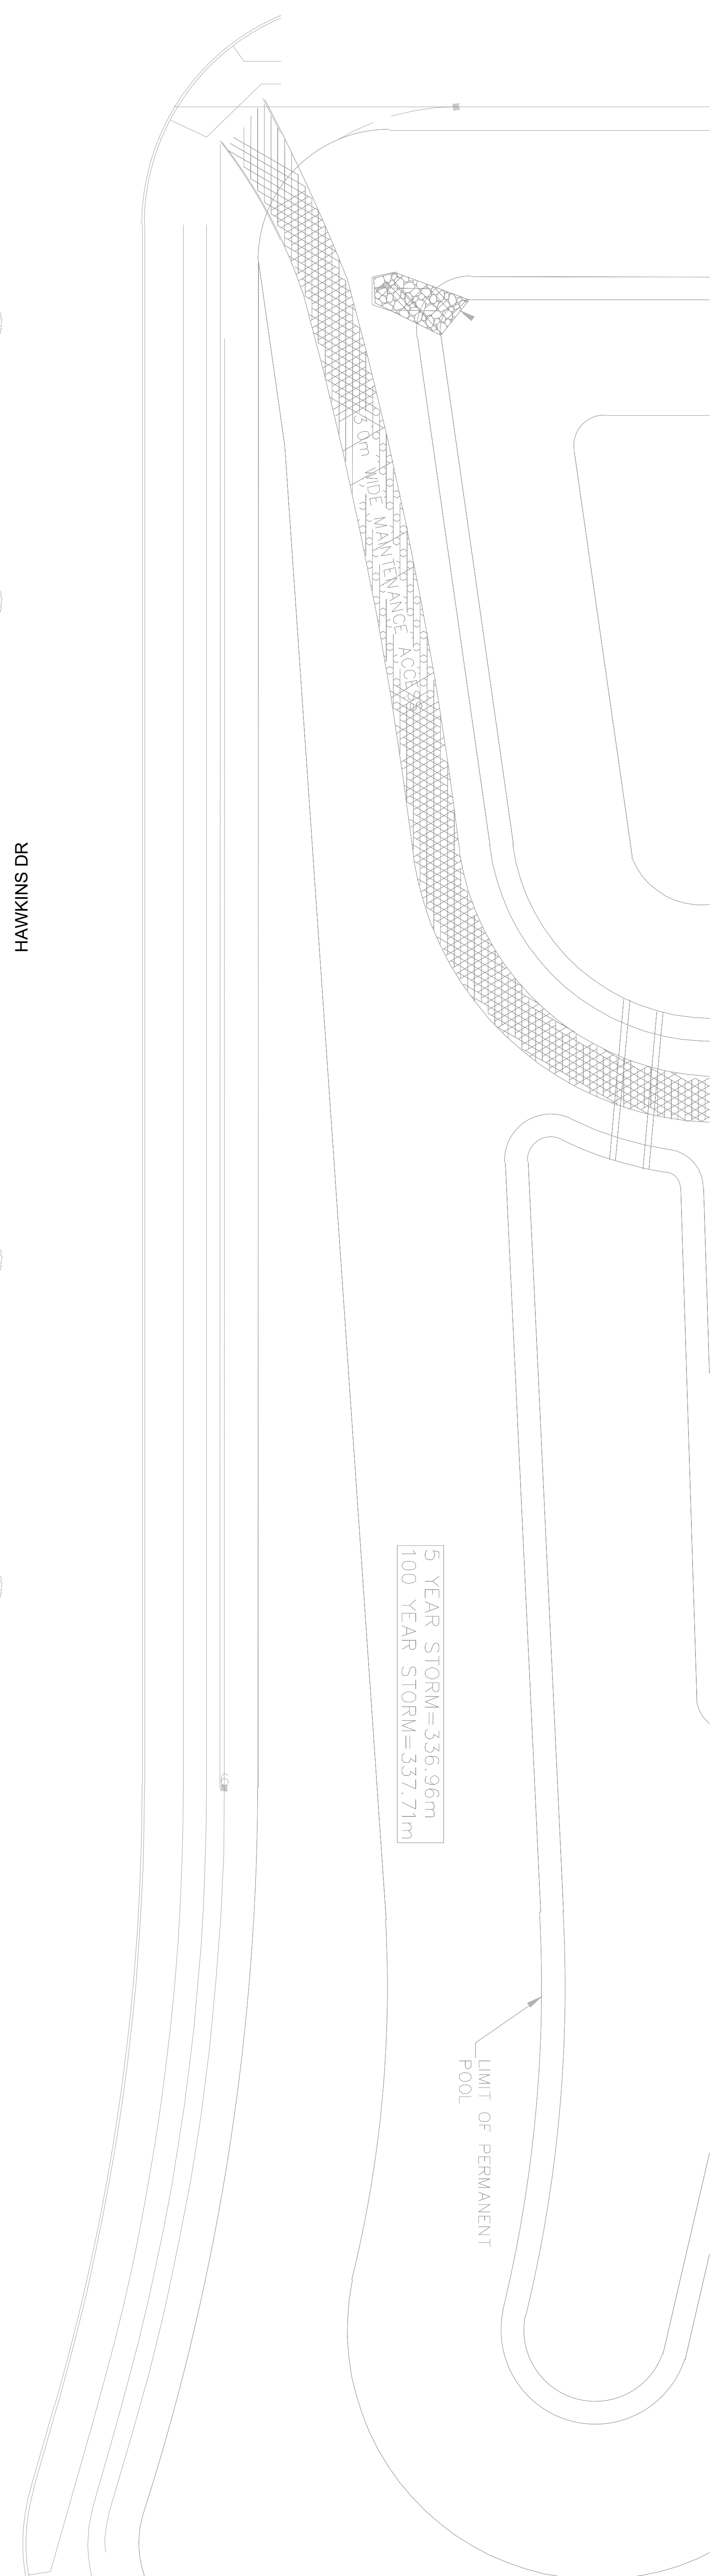


THE DESIGNER HAS PREPARED THIS DESIGN AND DRAWING AS THE EXCLUSIVE PROPERTY OF THE CLIENT AND WILL NOT BE USED FOR ANY PURPOSE WITHOUT THE WRITTEN CONSENT OF THE DESIGNER.
 THESE DRAWINGS ARE TO BE USED FOR CONSTRUCTION AND SHALL NOT BE REPRODUCED, COPIED, REPRODUCED, OR TRANSMITTED IN ANY FORM OR BY ANY MEANS, ELECTRONIC OR MECHANICAL, INCLUDING PHOTOCOPYING, RECORDING, OR BY ANY INFORMATION STORAGE AND RETRIEVAL SYSTEM, WITHOUT THE WRITTEN CONSENT OF THE DESIGNER.
 THE DESIGNER SHALL NOT BE RESPONSIBLE FOR ANY ERRORS OR OMISSIONS IN THESE DRAWINGS OR FOR ANY CONSEQUENCES THEREOF.

NO. DATE REVISION/ISSUANCE
 01 2023.11.29 ISSUED FOR COORD.
 02 2023.12.14 ISSUED FOR ZBA PRE-SUBMISSION

- LEGEND**
- PROPOSED PROPERTY LINE
 - BUILDING OUTLINE
 - PAVING TYPE 1
 - PLANTING BED
 - PROPOSED ORNAMENTAL TREE
 - PROPOSED WOODY SHRUB
 - PROPOSED CONIFEROUS TREE
 - BENCH SEATING
 - BISTRO DINING
 - LARGE DINING SET
 - OUTDOOR COOKING STATION
 - PERGOLA STRUCTURE

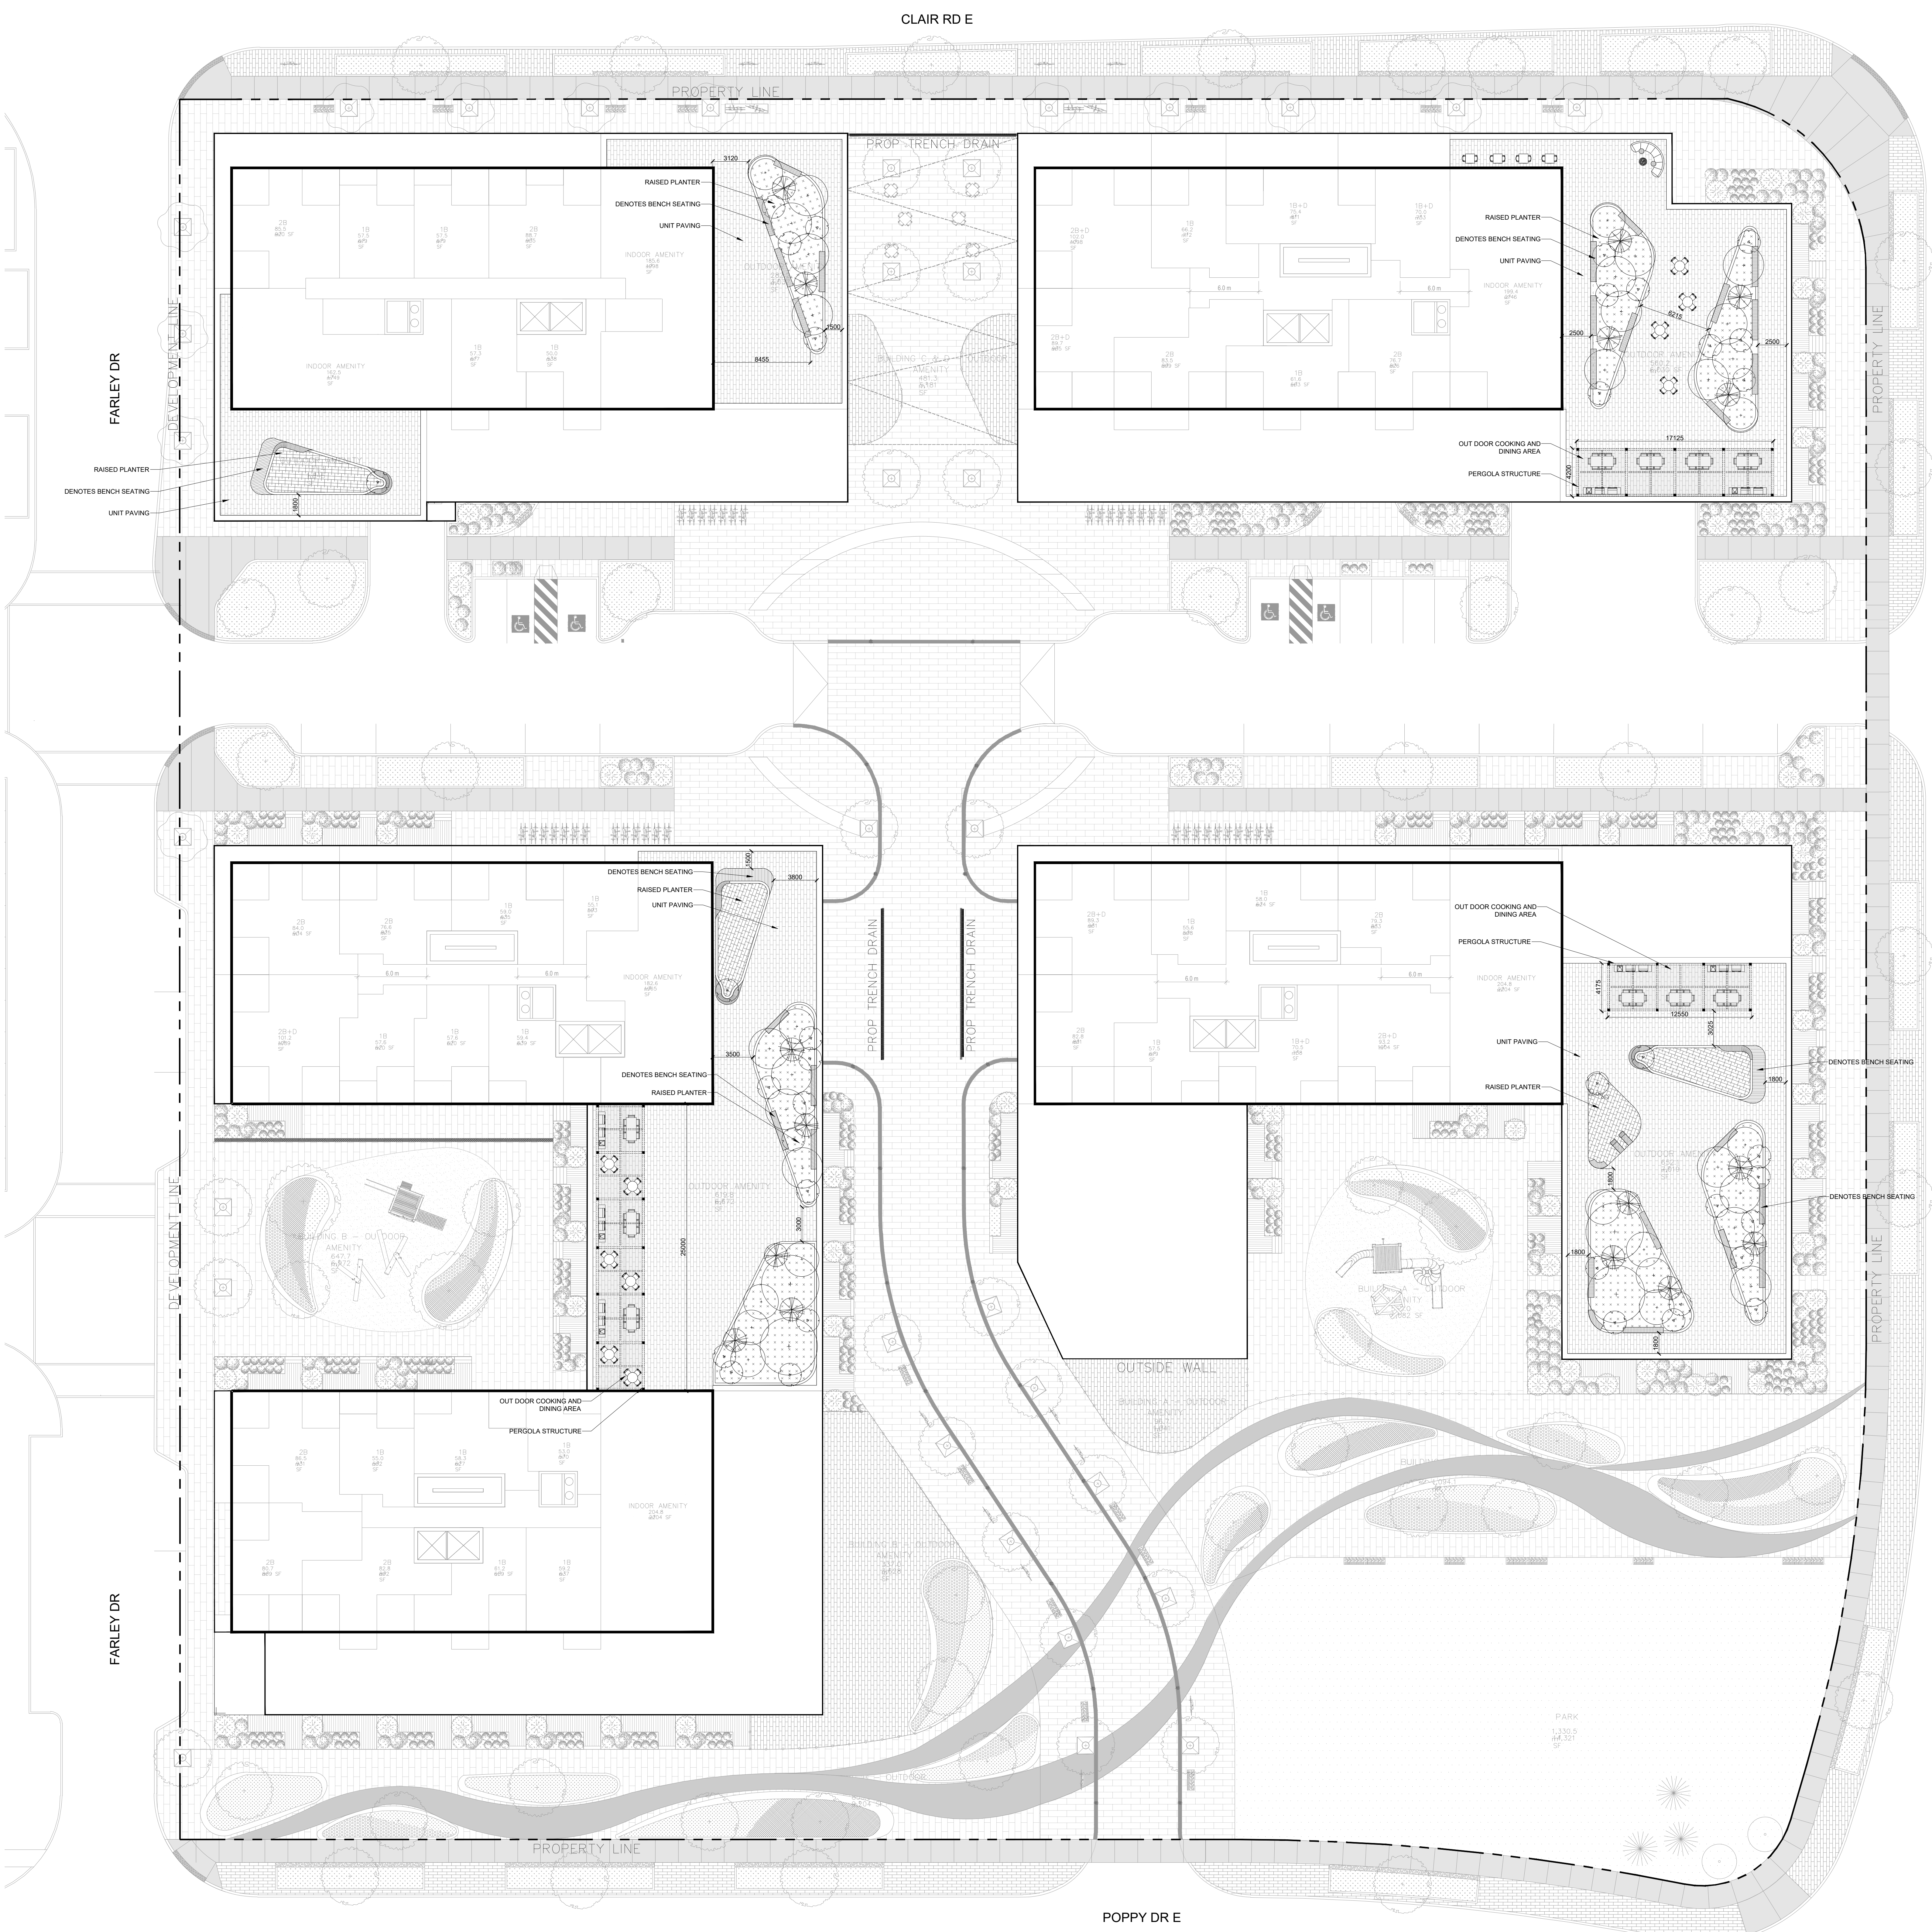

SvN 110 Adelaide St. E.
 20th Floor
 Toronto, Ontario
 M5C 1A6
 416.593.6499
 info@svnmap.com

PERGOLA COMMONS
 1 Clair Road East, Guelph, Ontario

AMENITY PLAN - LEVEL 7

PROJECT SCALE: 4/04 1:200 DRAWN: MM CHECKED: MC