

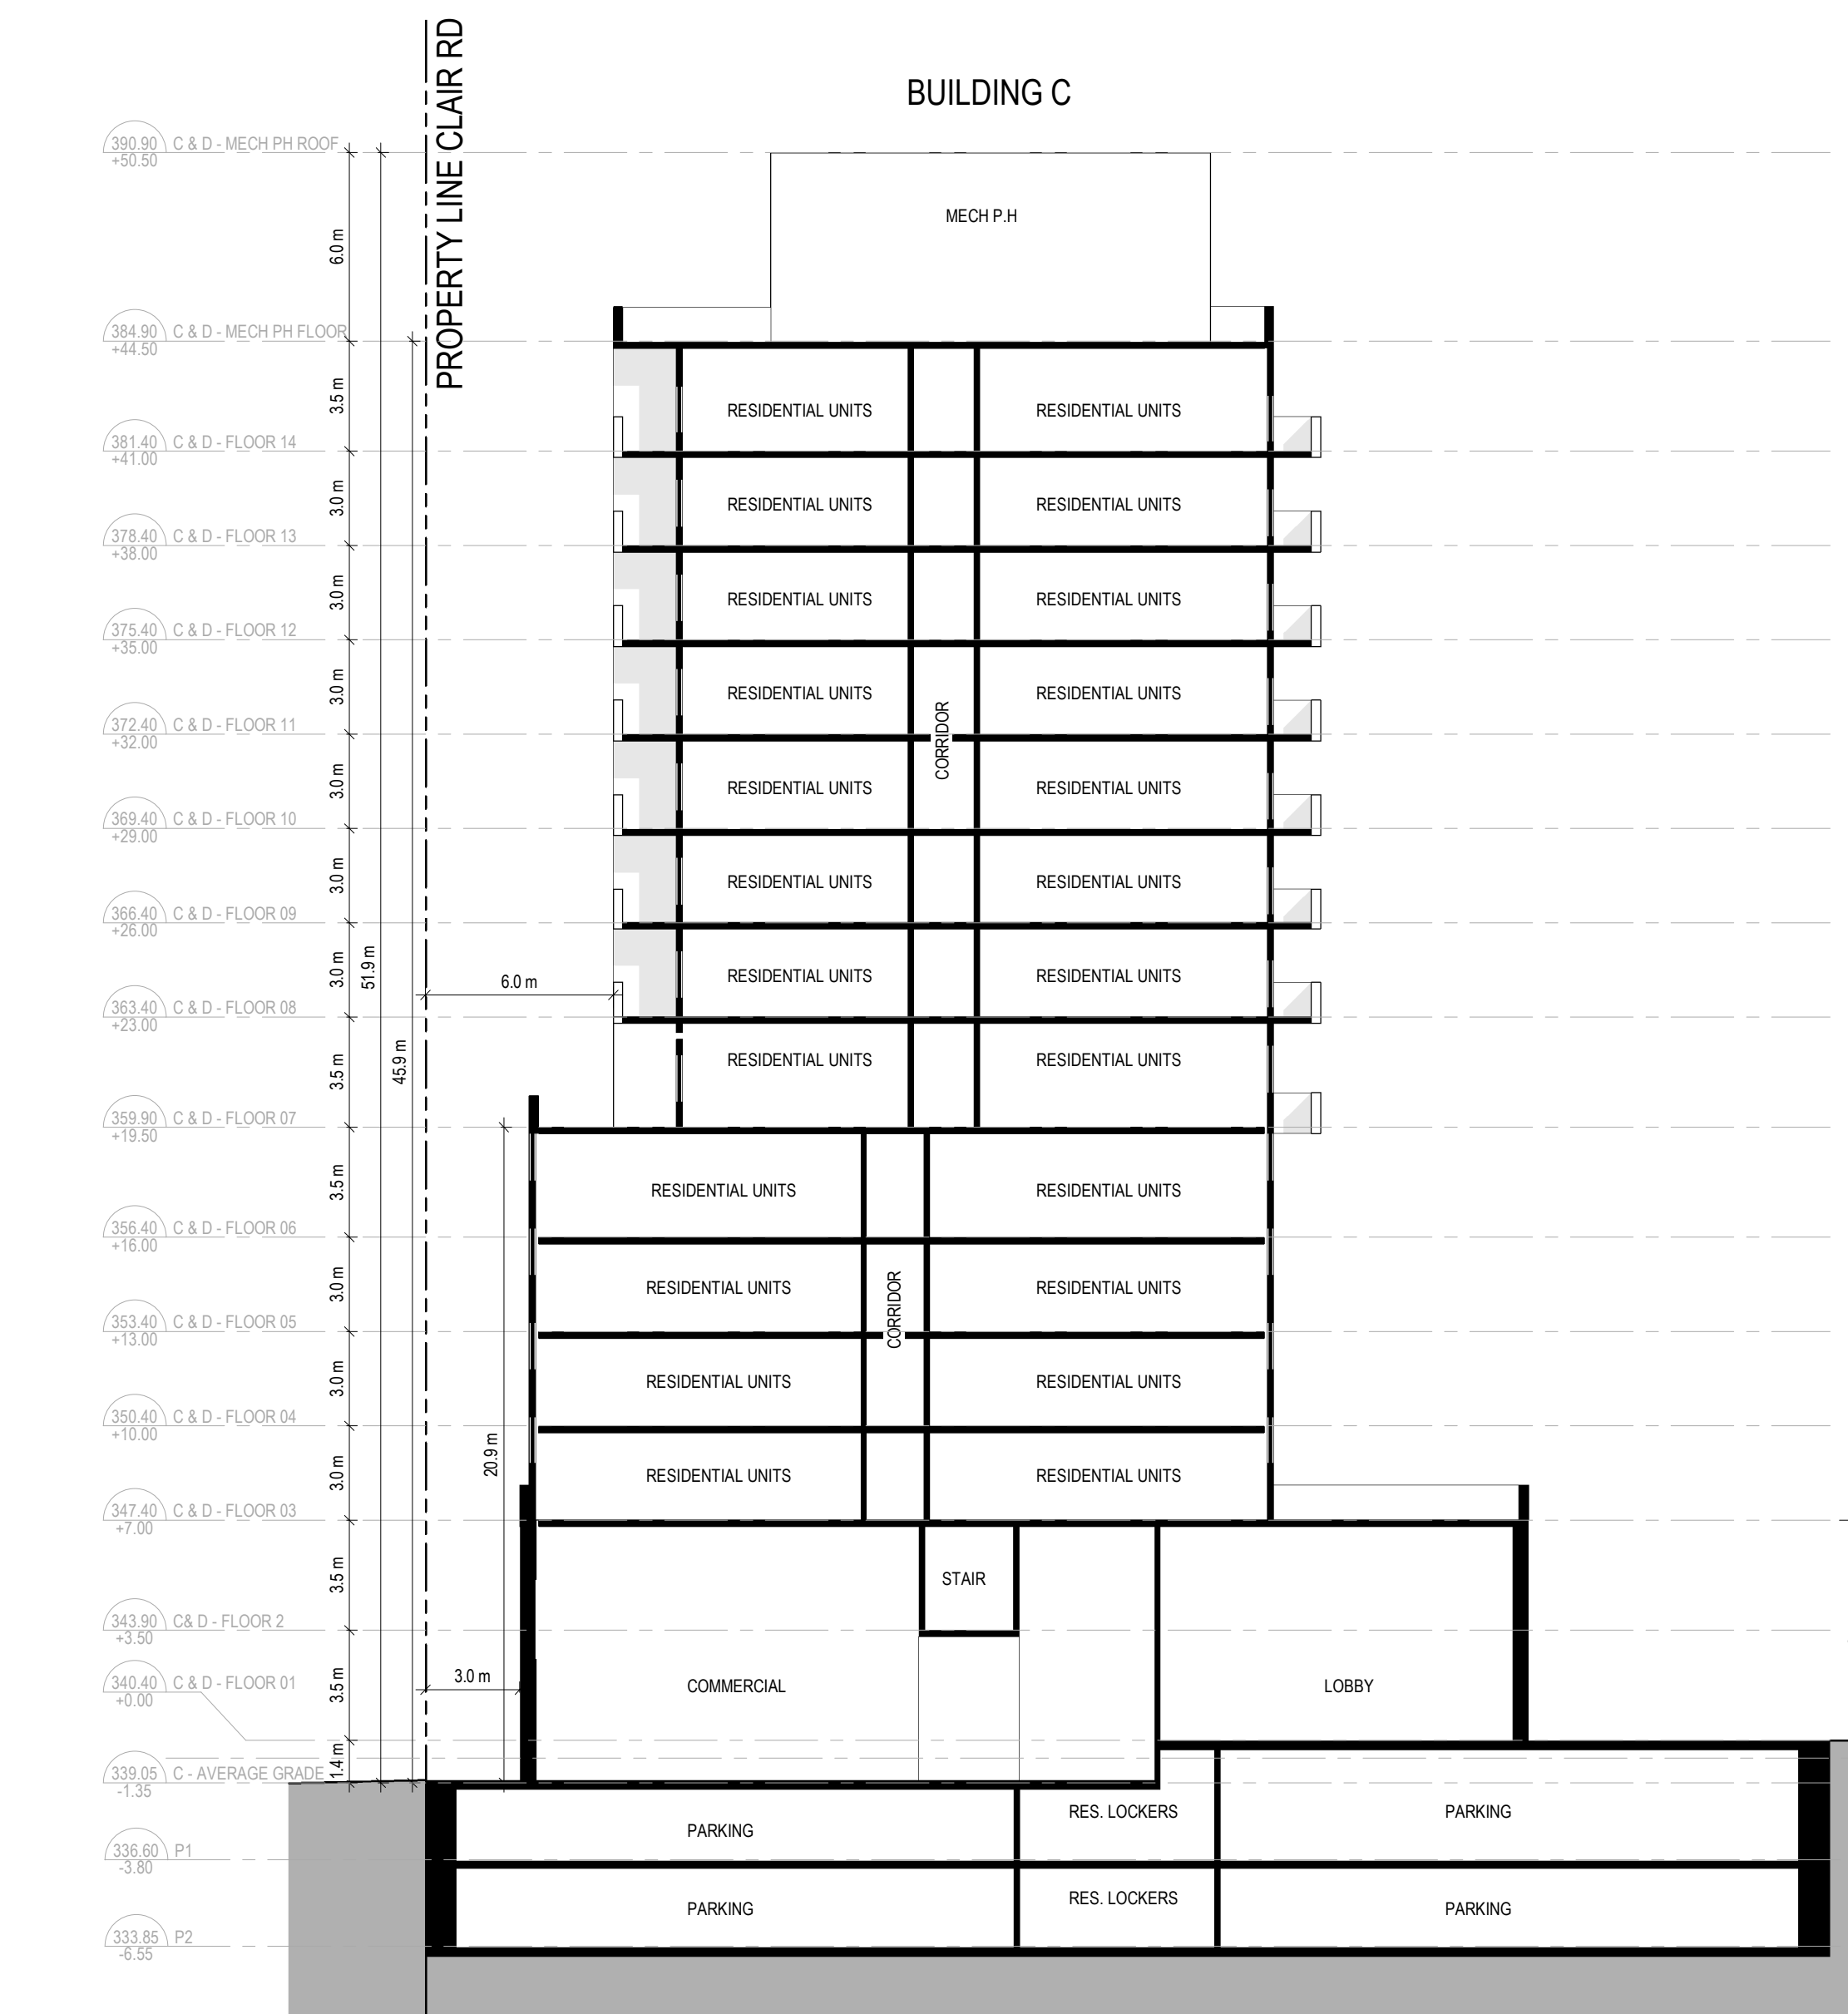


1 Section Building B & D
A 401
1:200

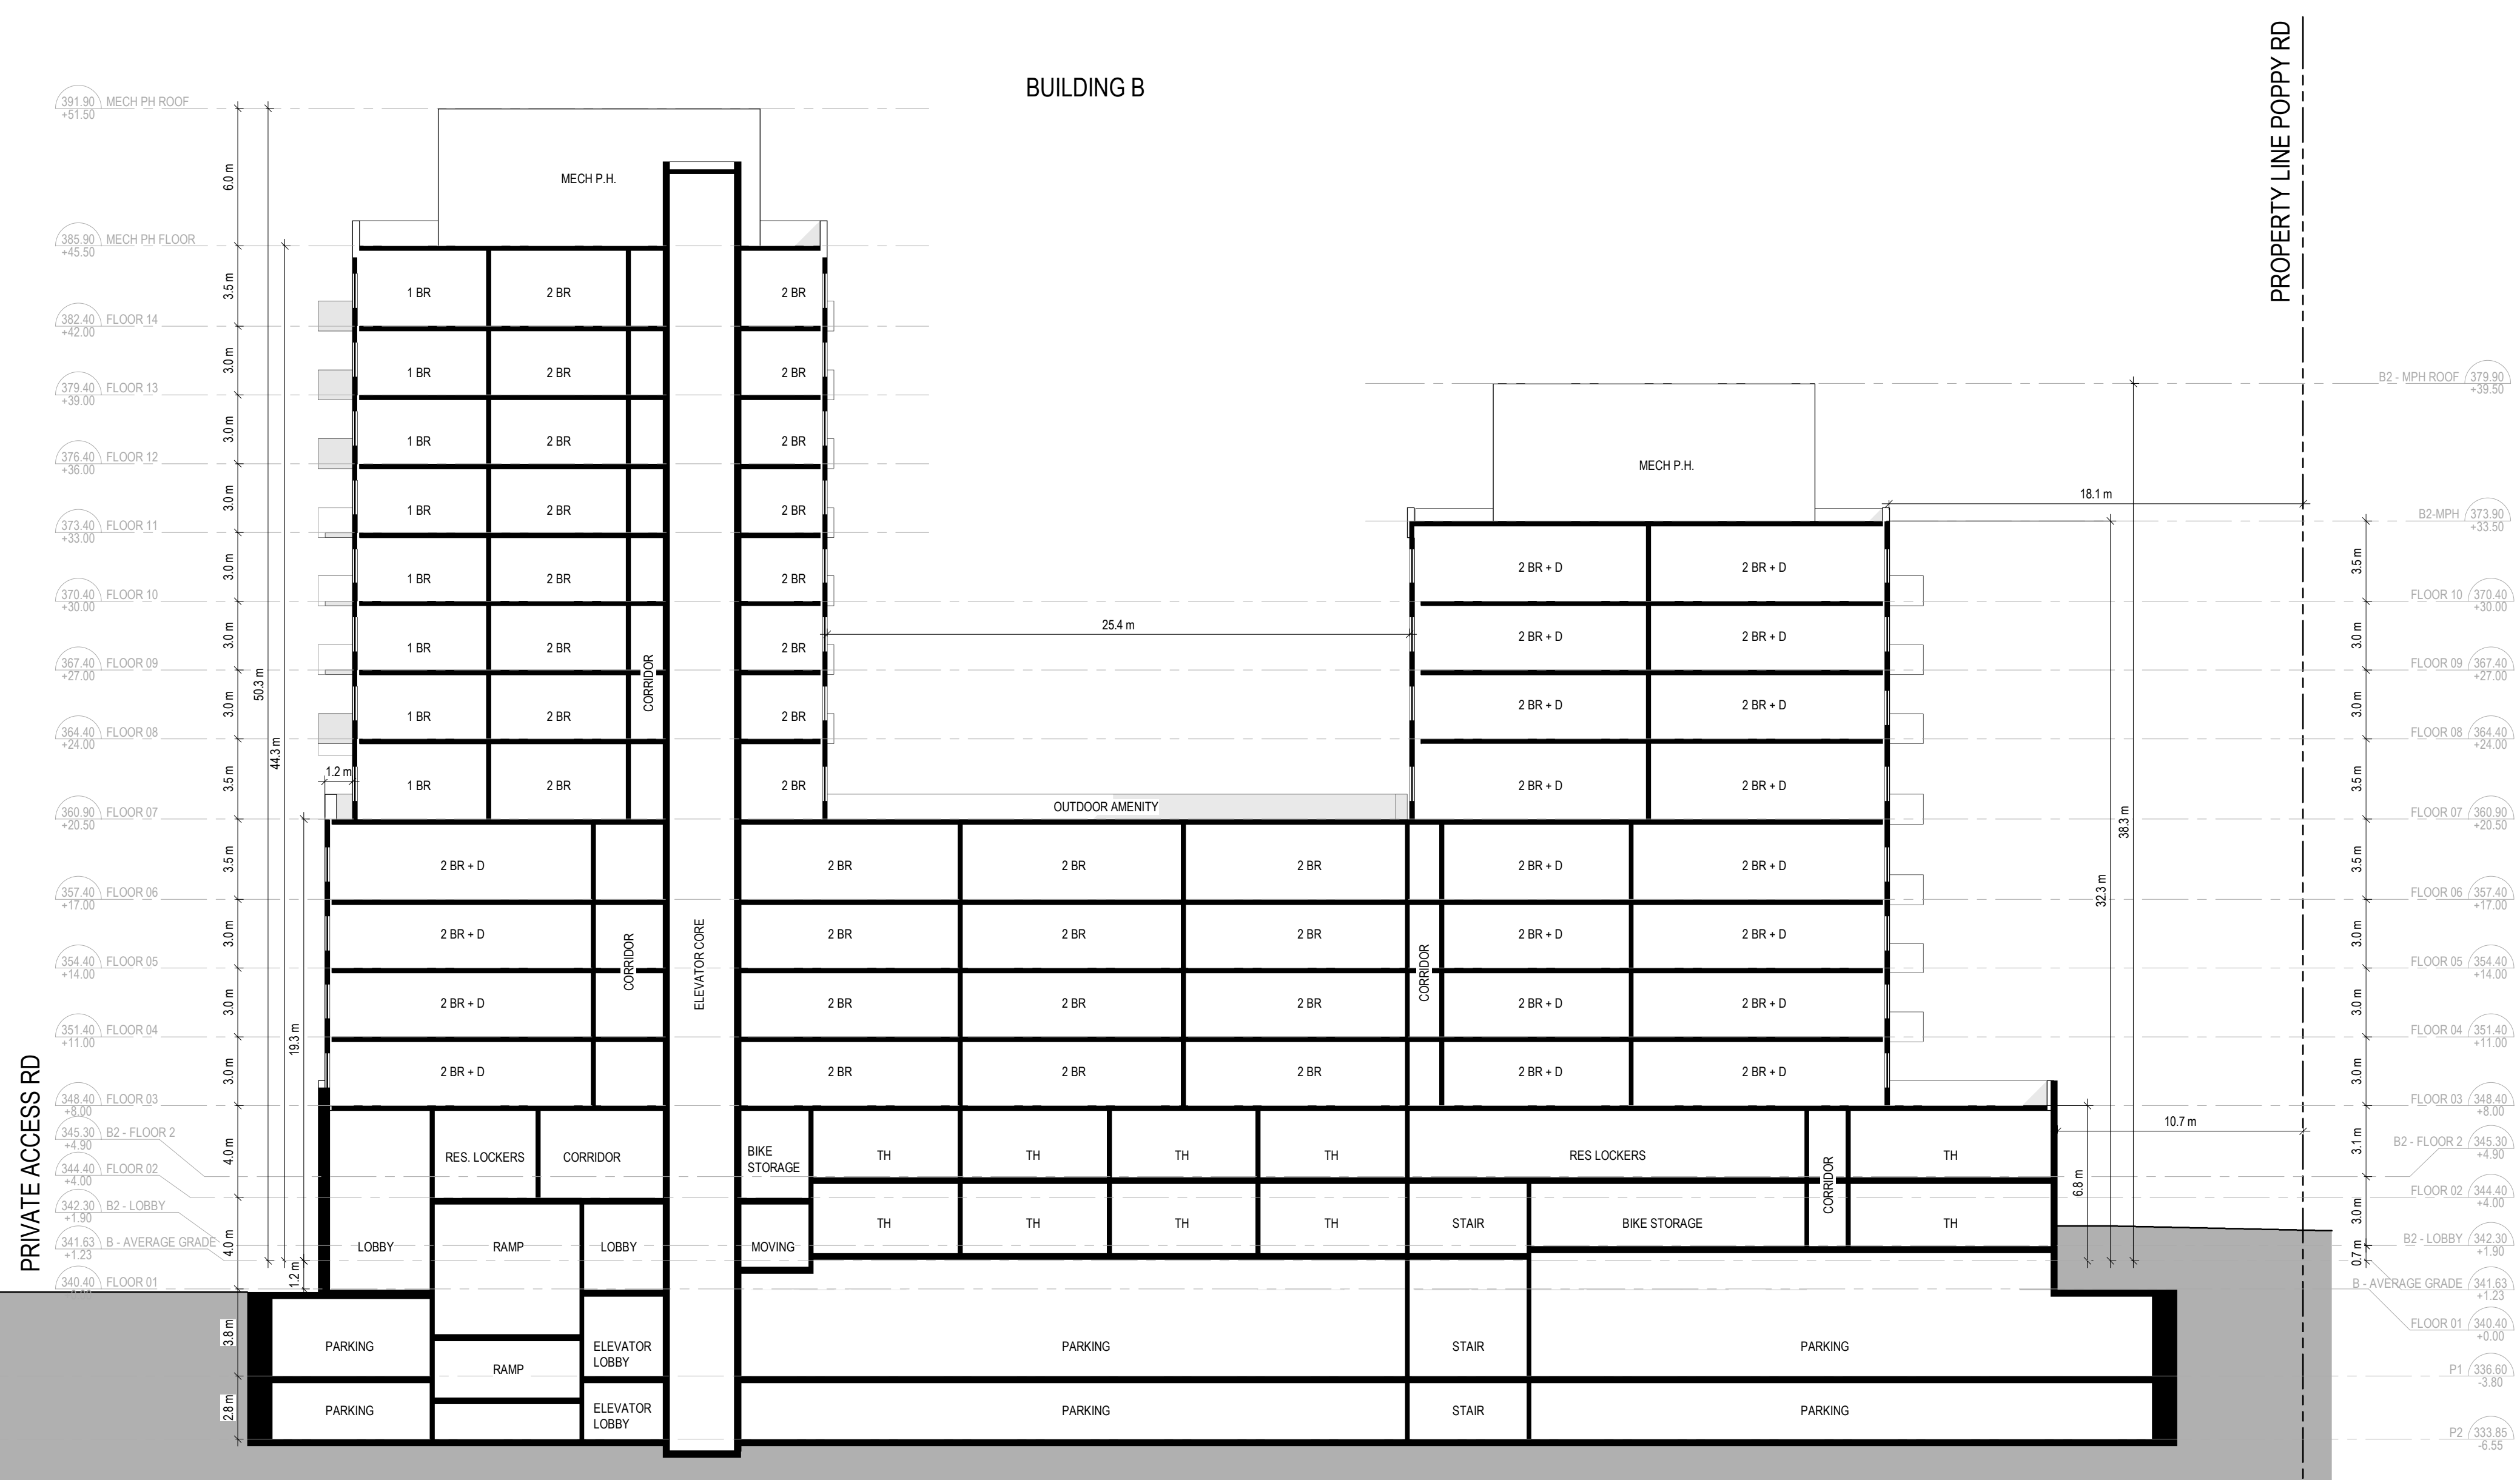

2 Section Building C & A
A 401
1:200

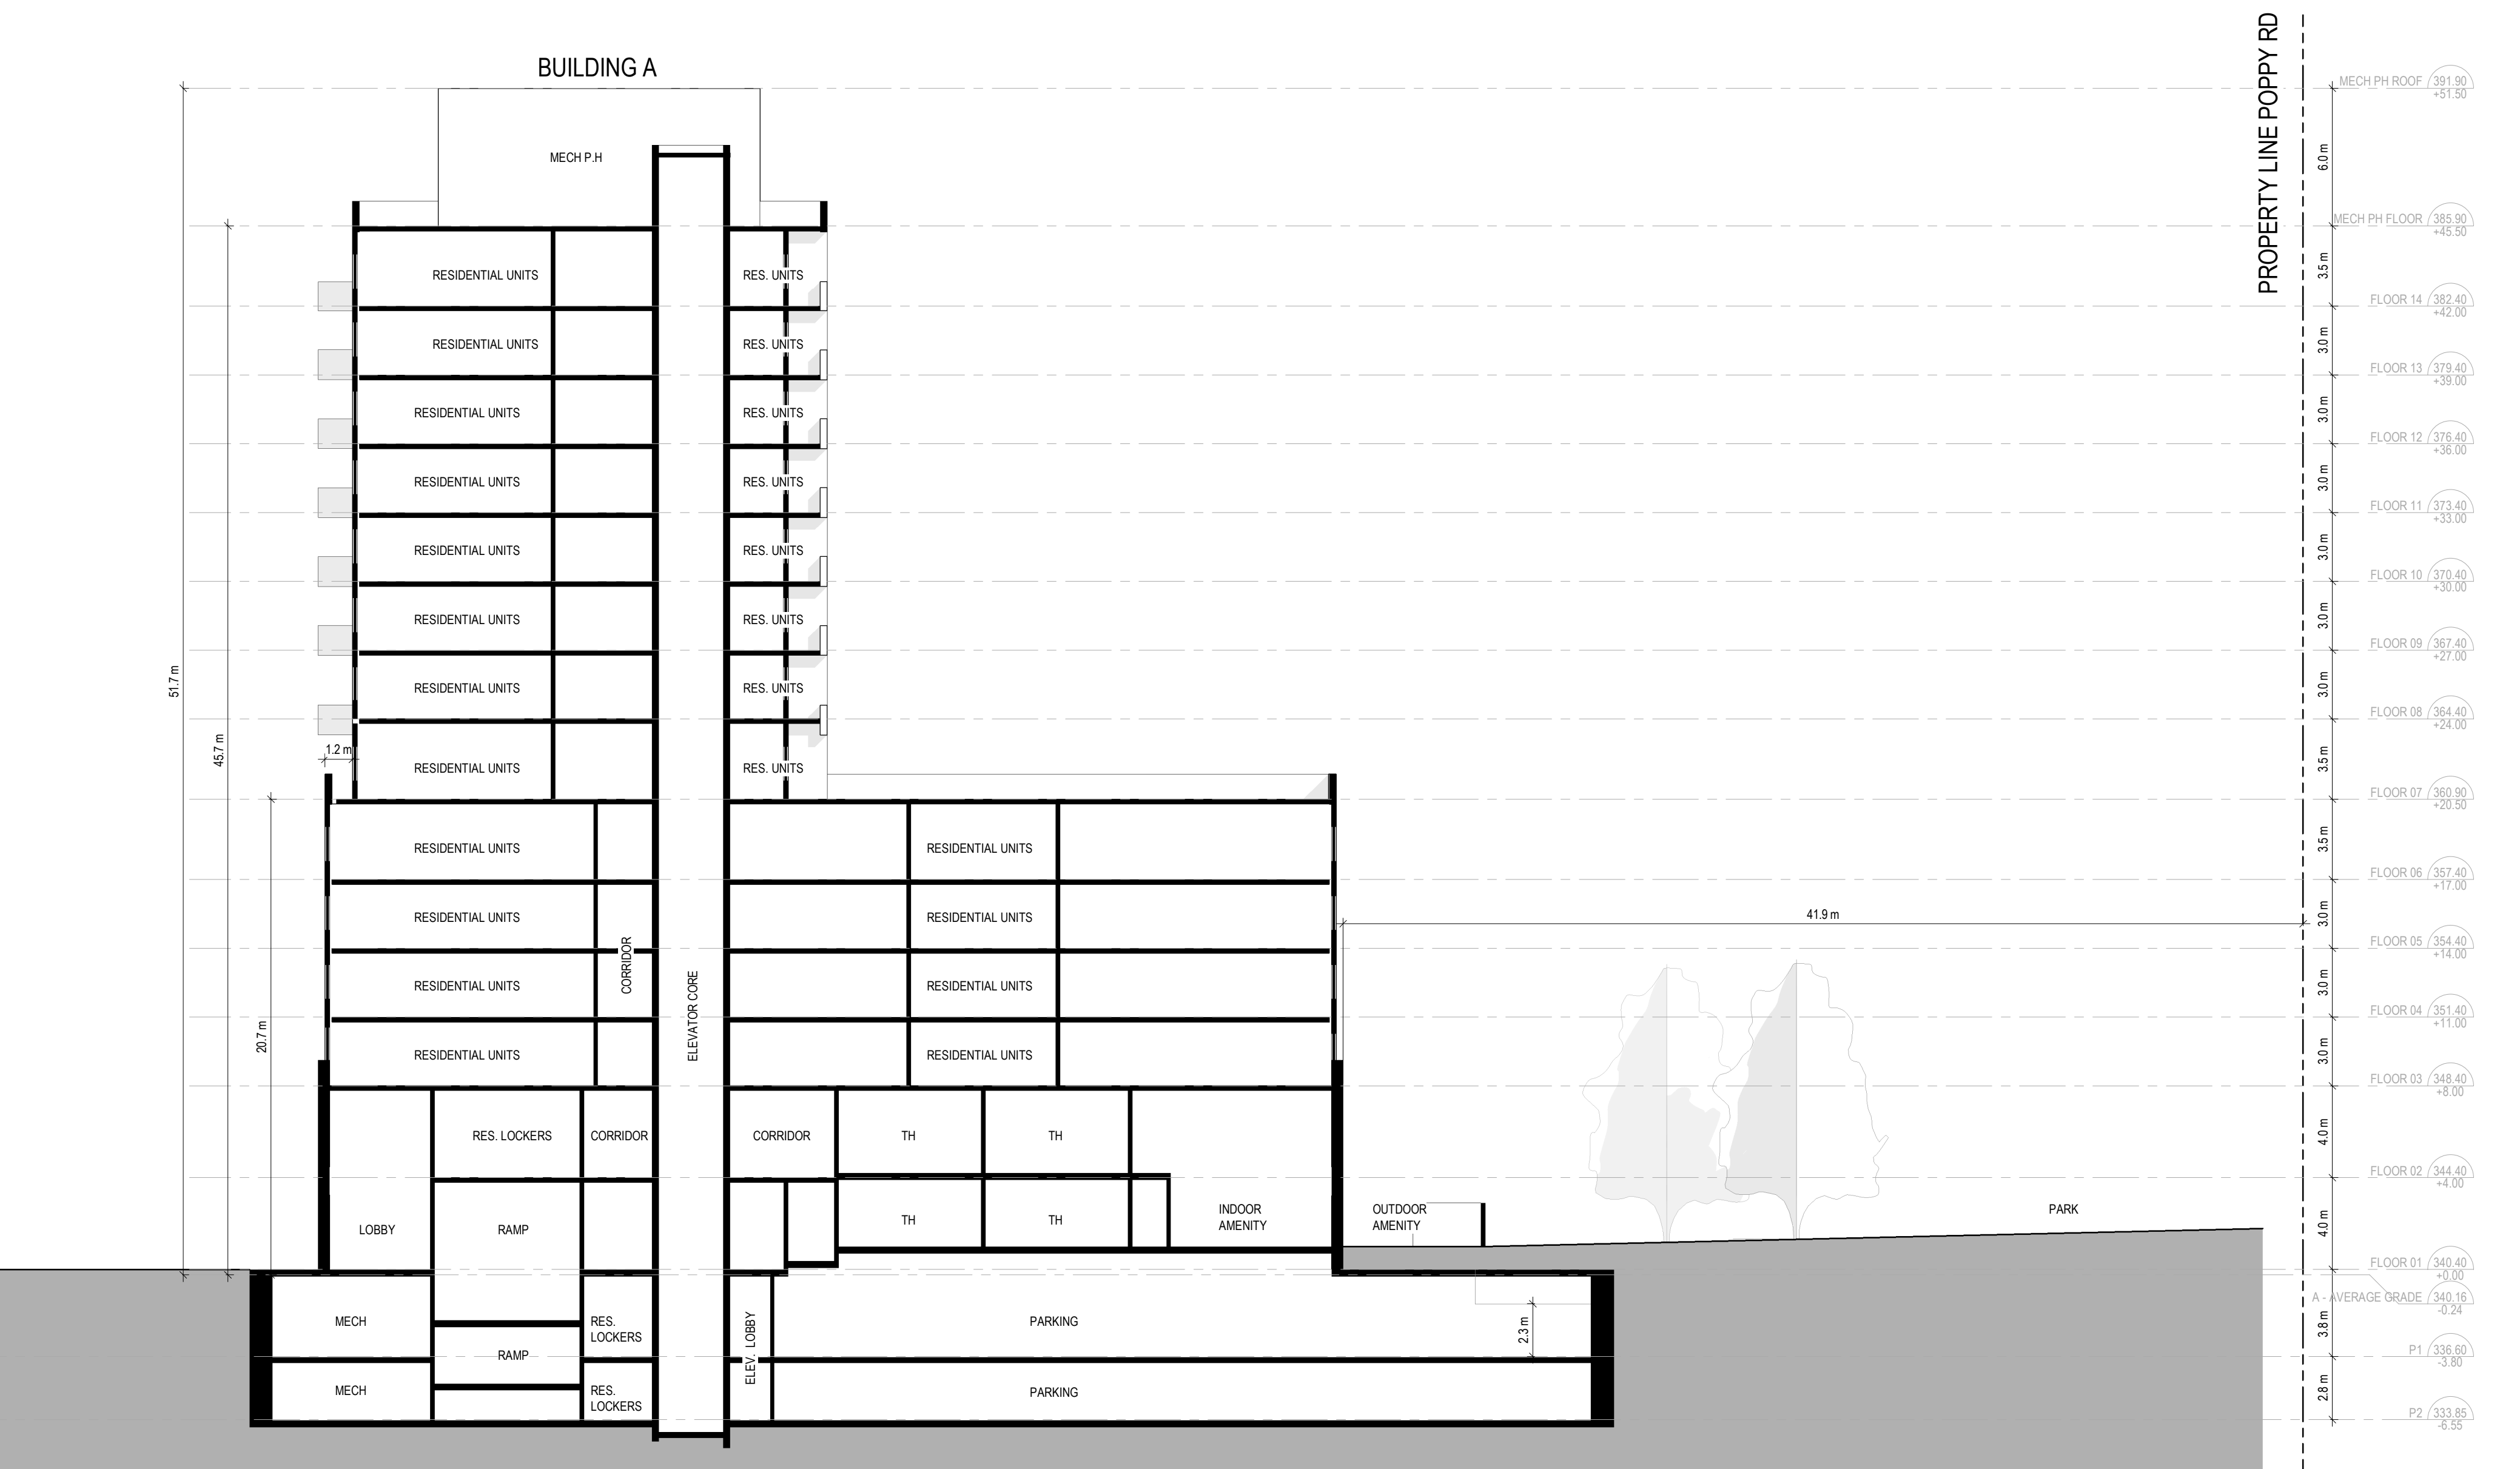

COPYRIGHT RESERVES THIS DESIGN AND DRAWINGS ARE THE EXCLUSIVE PROPERTY OF THE DESIGNER AND CANNOT BE USED FOR ANY PURPOSE WITHOUT THE WRITTEN CONSENT OF THE DESIGNER.
THIS DRAWING IS NOT TO BE USED FOR CONSTRUCTION UNITS, MAILED FOR THAT PURPOSE BY THE DESIGNER.
PRIOR TO COMMENCEMENT OF THE WORK THE CONTRACTOR SHALL VERIFY ALL DIMENSIONS, DATUMS AND LEVELS TO IDENTIFY ANY ERRORS AND DISCREPANCIES AND REPORT ANY DISCREPANCIES BETWEEN THE DRAWING AND THE FIELD CONDITIONS TO THE ARCHITECT IMMEDIATELY UPON THE COMMENCEMENT OF THE WORK FOR THE DESIGNER'S ATTENTION.

NO.	DATE	REVISION / ISSUANCE
1	231215	Issued For ZBA Pre-Submission

NOTES



PERGOLA COMMONS

BUILDING SECTIONS N-S

PROJECT	SCALE	DRAWN	AUTHOR
DATE	1:200	TU/22/23	CHECKER

A 401
2023-12-16 251022 PM