


LEGEND

- PROPOSED PROPERTY LINE
- EASEMENT
- BUILDING OUTLINE
- BUILDING ABOVE
- BUILDING BELOW
- FENCE
- CATEGORY LIGHTING
- TREE PROTECTION FENCING
- PAVING TYPE 1
- PAVING TYPE 2
- PAVING TYPE 3
- C/P CONCRETE
- MIXED PLANTING BED
- SOD
- PLAY SURFACE
- TREE PROTECTION ZONE
- EXISTING DECIDUOUS TREE
- EXISTING CONIFEROUS TREE
- EXISTING TREE REMOVAL
- PROPOSED CANOPY TREE
- PROPOSED ORNAMENTAL TREE
- PROPOSED SHRUBS
- TREE GRATE
- BENCH SEATING
- BISTRO DINING
- BIKE PARKING TYPE 1
- BIKE PARKING TYPE 2
- TACTILE STRIP
- STREET LIGHT
- TRENCH DRAIN

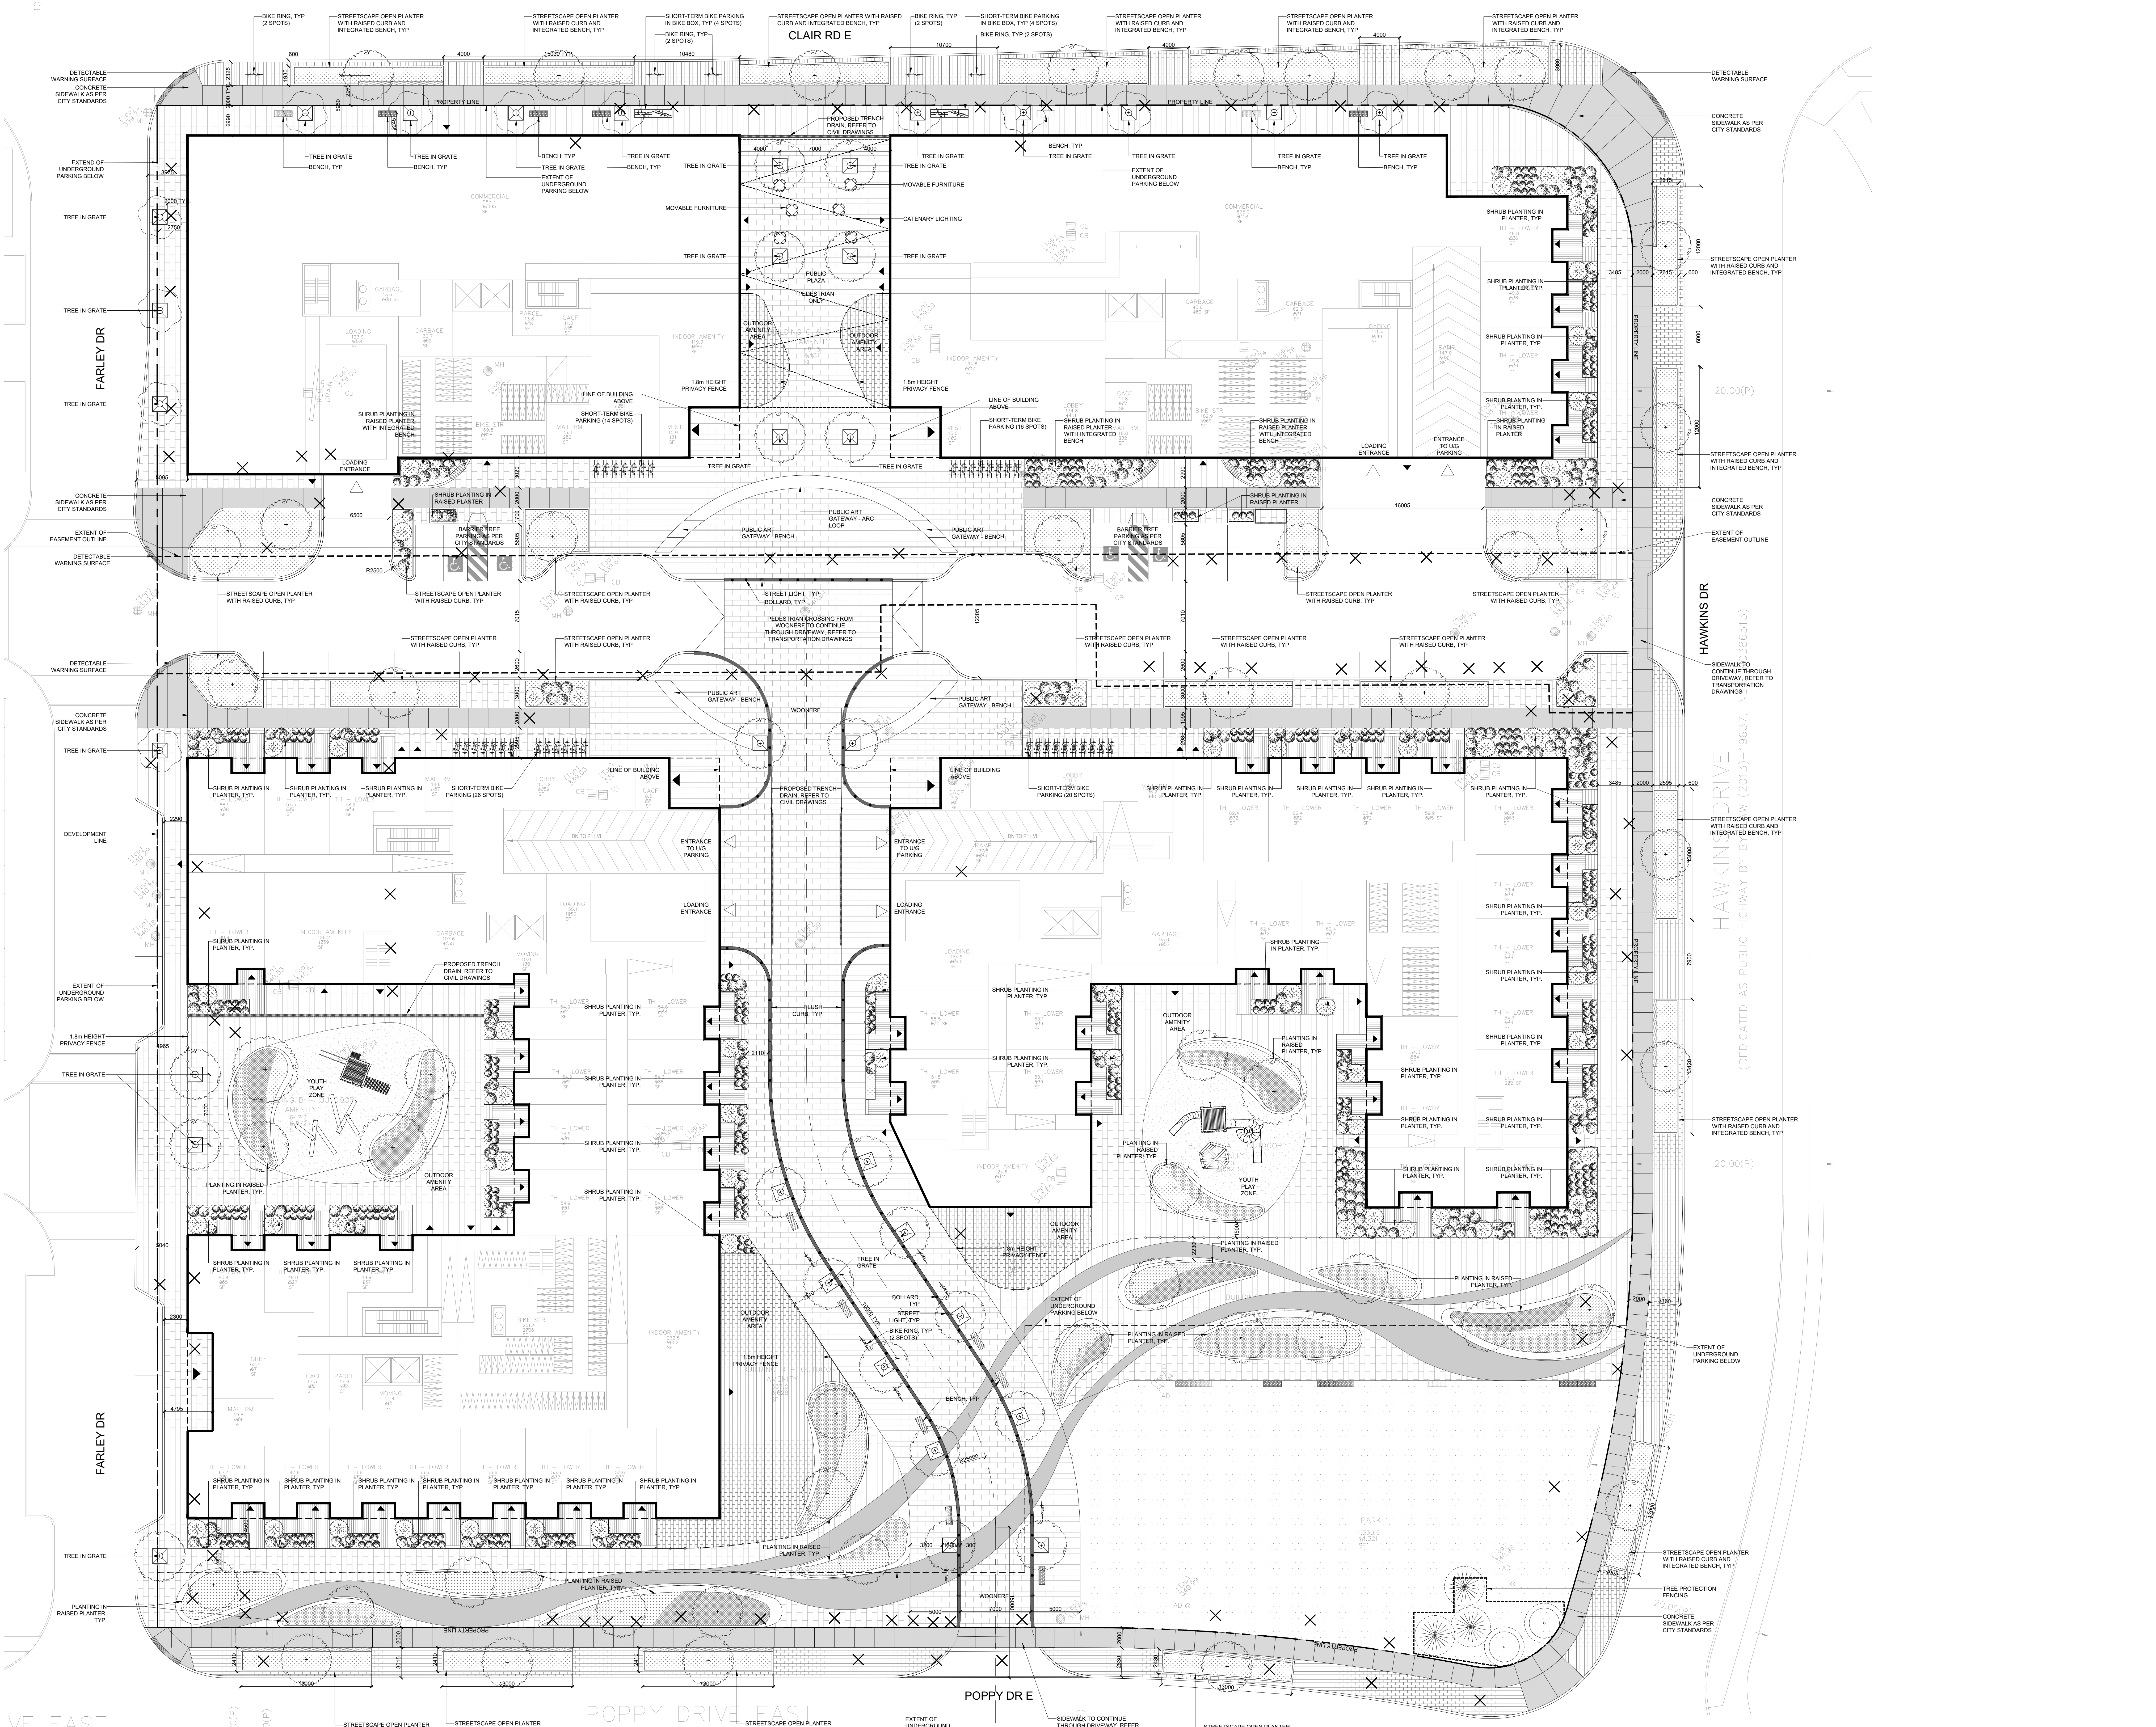

PERGOLA COMMONS
LANDSCAPE PLAN

PROJECT: 4104 DRAWN: MM
 SCALE: 1:200 CHECKED: MC