
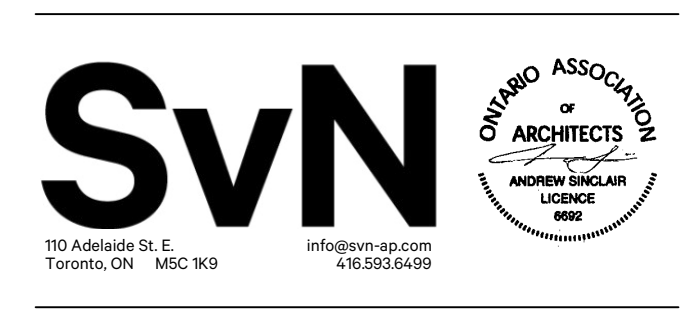


COPYRIGHT RESERVED. THIS DESIGN AND DRAWINGS ARE THE EXCLUSIVE PROPERTY OF THE DESIGNER AND CANNOT BE USED FOR ANY PURPOSE WITHOUT THE WRITTEN CONSENT OF THE DESIGNER.
 THIS DRAWING IS NOT TO BE USED FOR CONSTRUCTION UNLESS ISSUED FOR THAT PURPOSE BY THE DESIGNER.
 FROM COMMENCEMENT OF THE WORK THE CONTRACTOR SHALL VERIFY ALL DIMENSIONS, DATA AND LEVELS TO IDENTIFY ANY ERRORS AND OMISSIONS AND REPORT ANY DISCREPANCIES BETWEEN THE DRAWING AND THE FULL CONTRACT DOCUMENTS AND REPORT THEM TO THE ATTENTION OF THE OWNER FOR CLARIFICATION.

NO.	DATE	REVISION / ISSUANCE
1	231215	Issued For ZBA Pre-Submission

NOTES

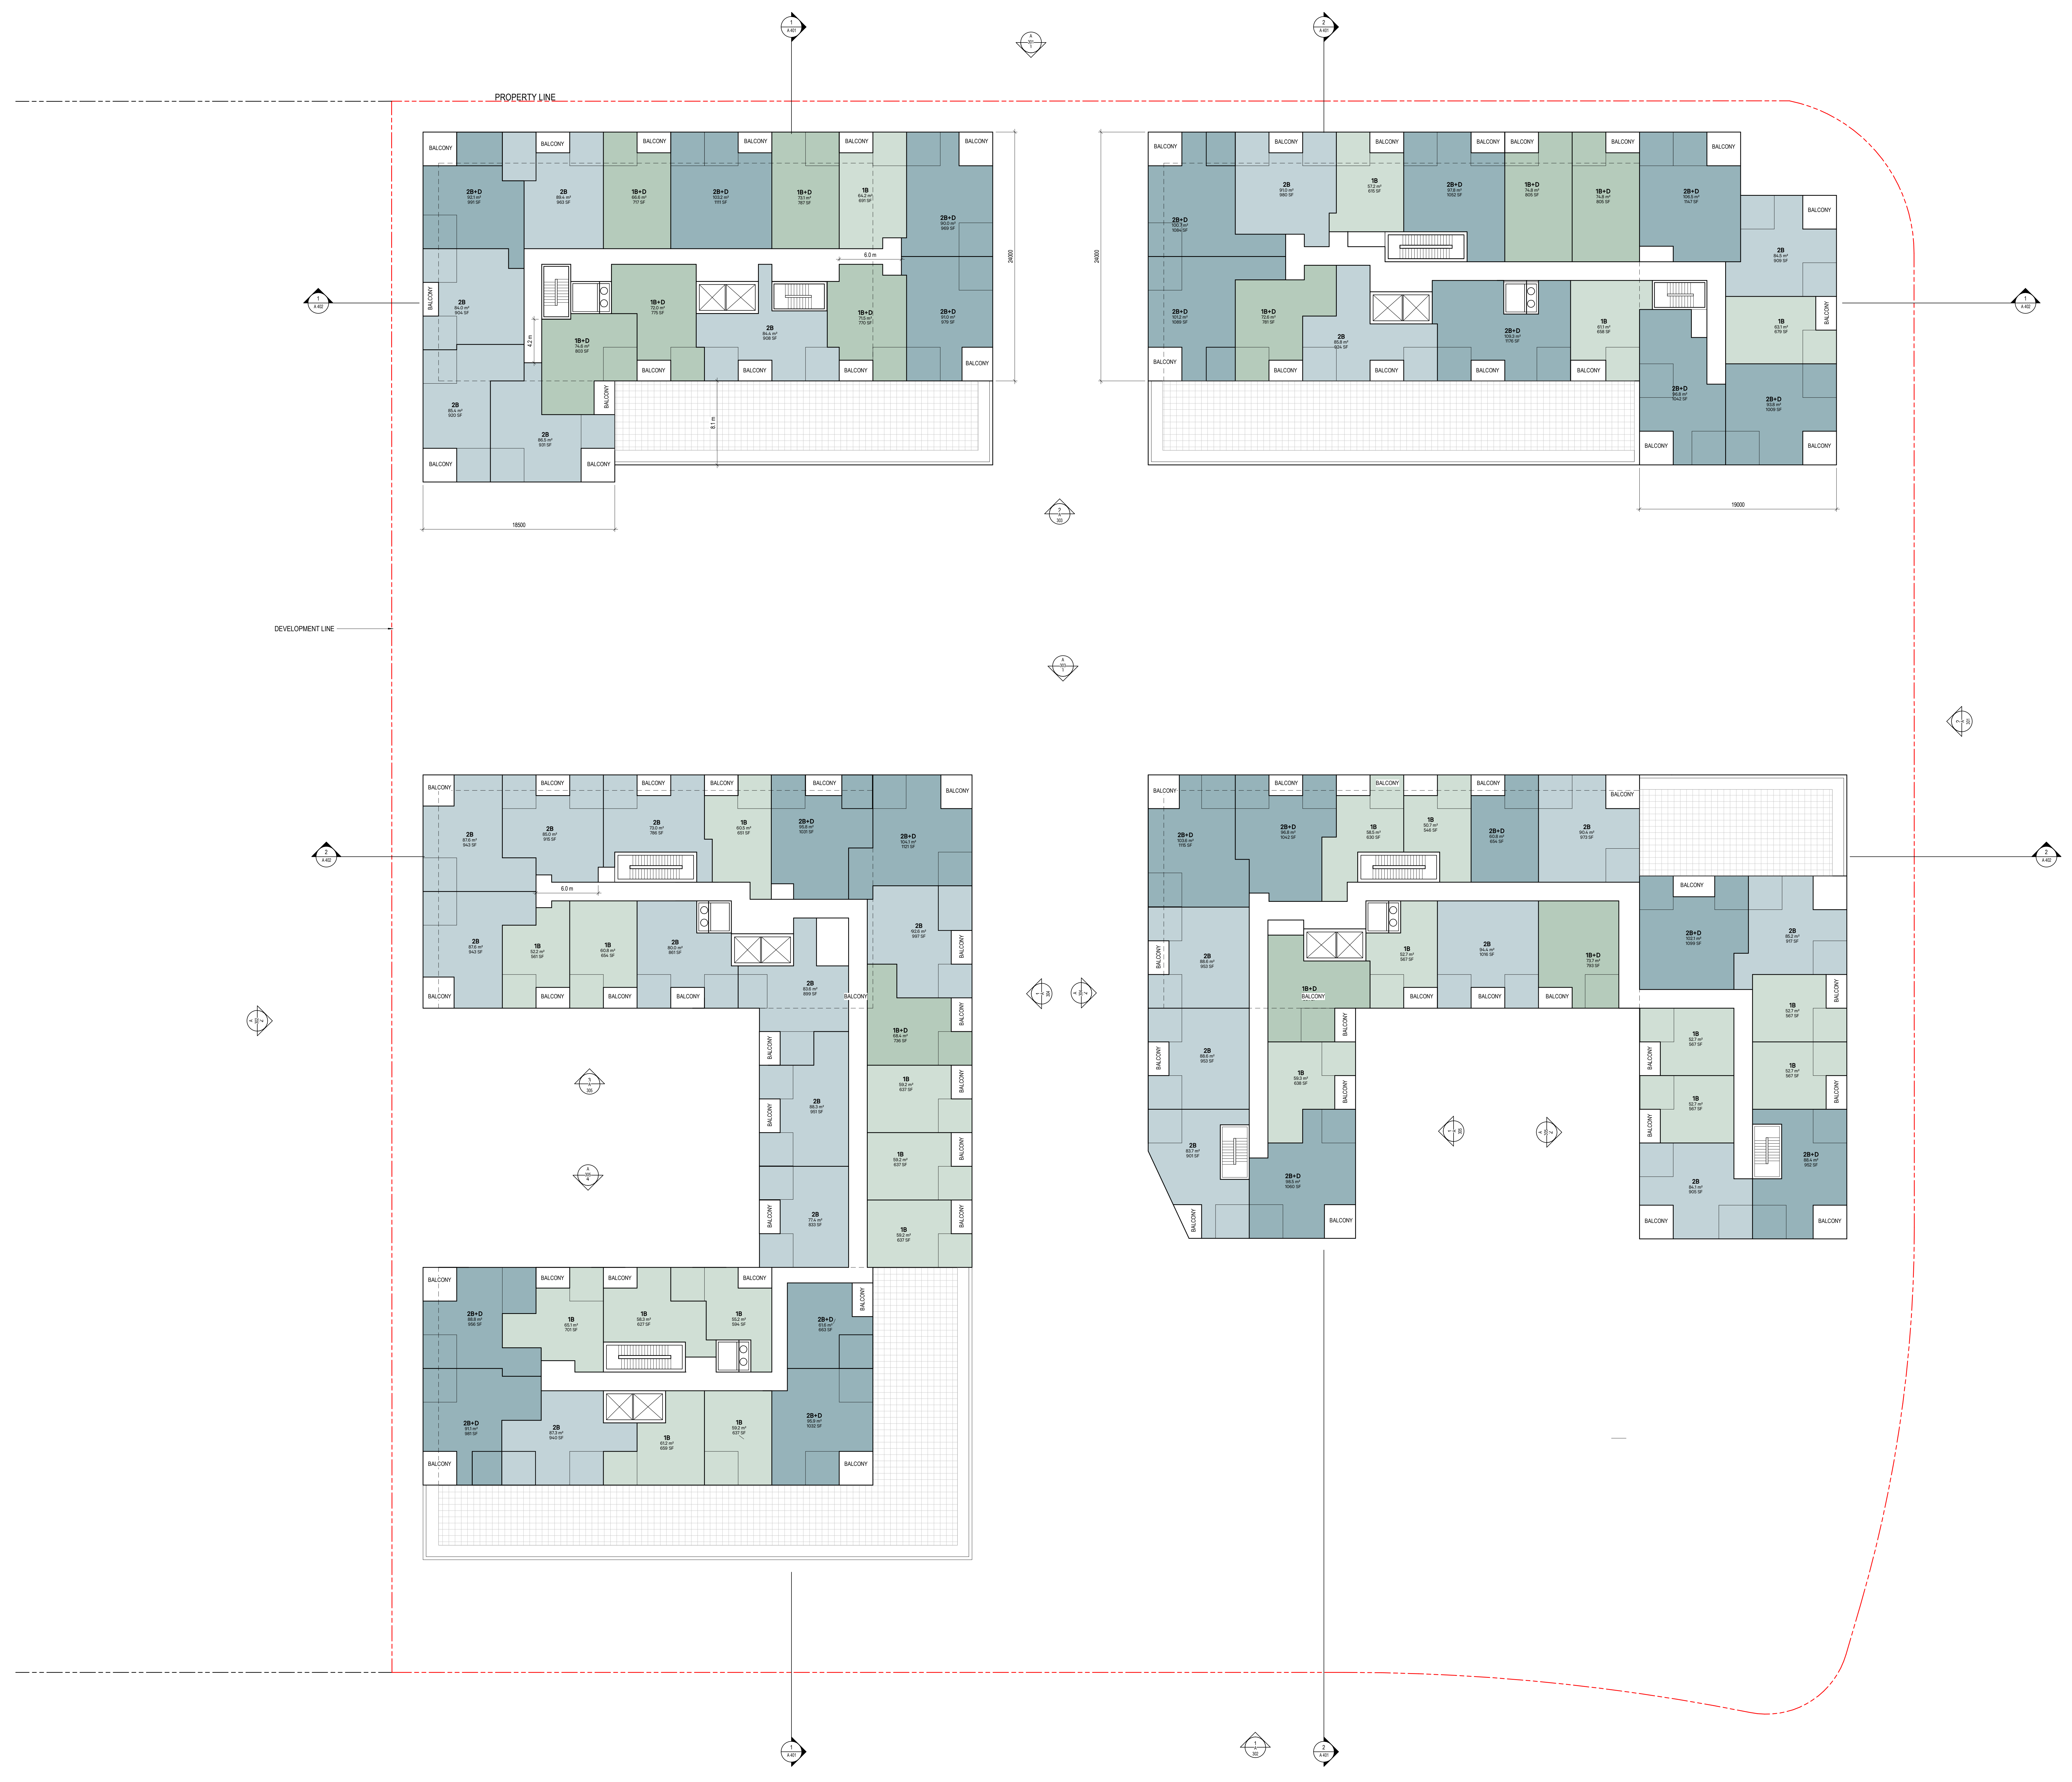

PERGOLA COMMONS

TYPICAL PODIUM PLAN

PROJECT SCALE	1:200	DRAWN	Author
DATE	01/18/18	CHECKED	Checker

A 203
 2023-12-14 2:58:58 PM