


This drawing, as an instrument of service, is provided by and is the property of Turner Fleischer Architects Inc. The contractor must verify and accept responsibility for all dimensions and conditions on site and must notify Turner Fleischer Architects Inc. of any variations from the supplied information. This drawing is not to be scaled. The architect is not responsible for the accuracy of survey, structural, mechanical, electrical, etc. information shown on this drawing. Refer to the appropriate consultant drawings before proceeding with the work. Contractor must conform to all applicable codes and requirements of all relevant governing jurisdictions. The contractor working from drawings not specifically marked "for Contractor" must assume full responsibility and bear costs for any corrections or damages resulting from his work.

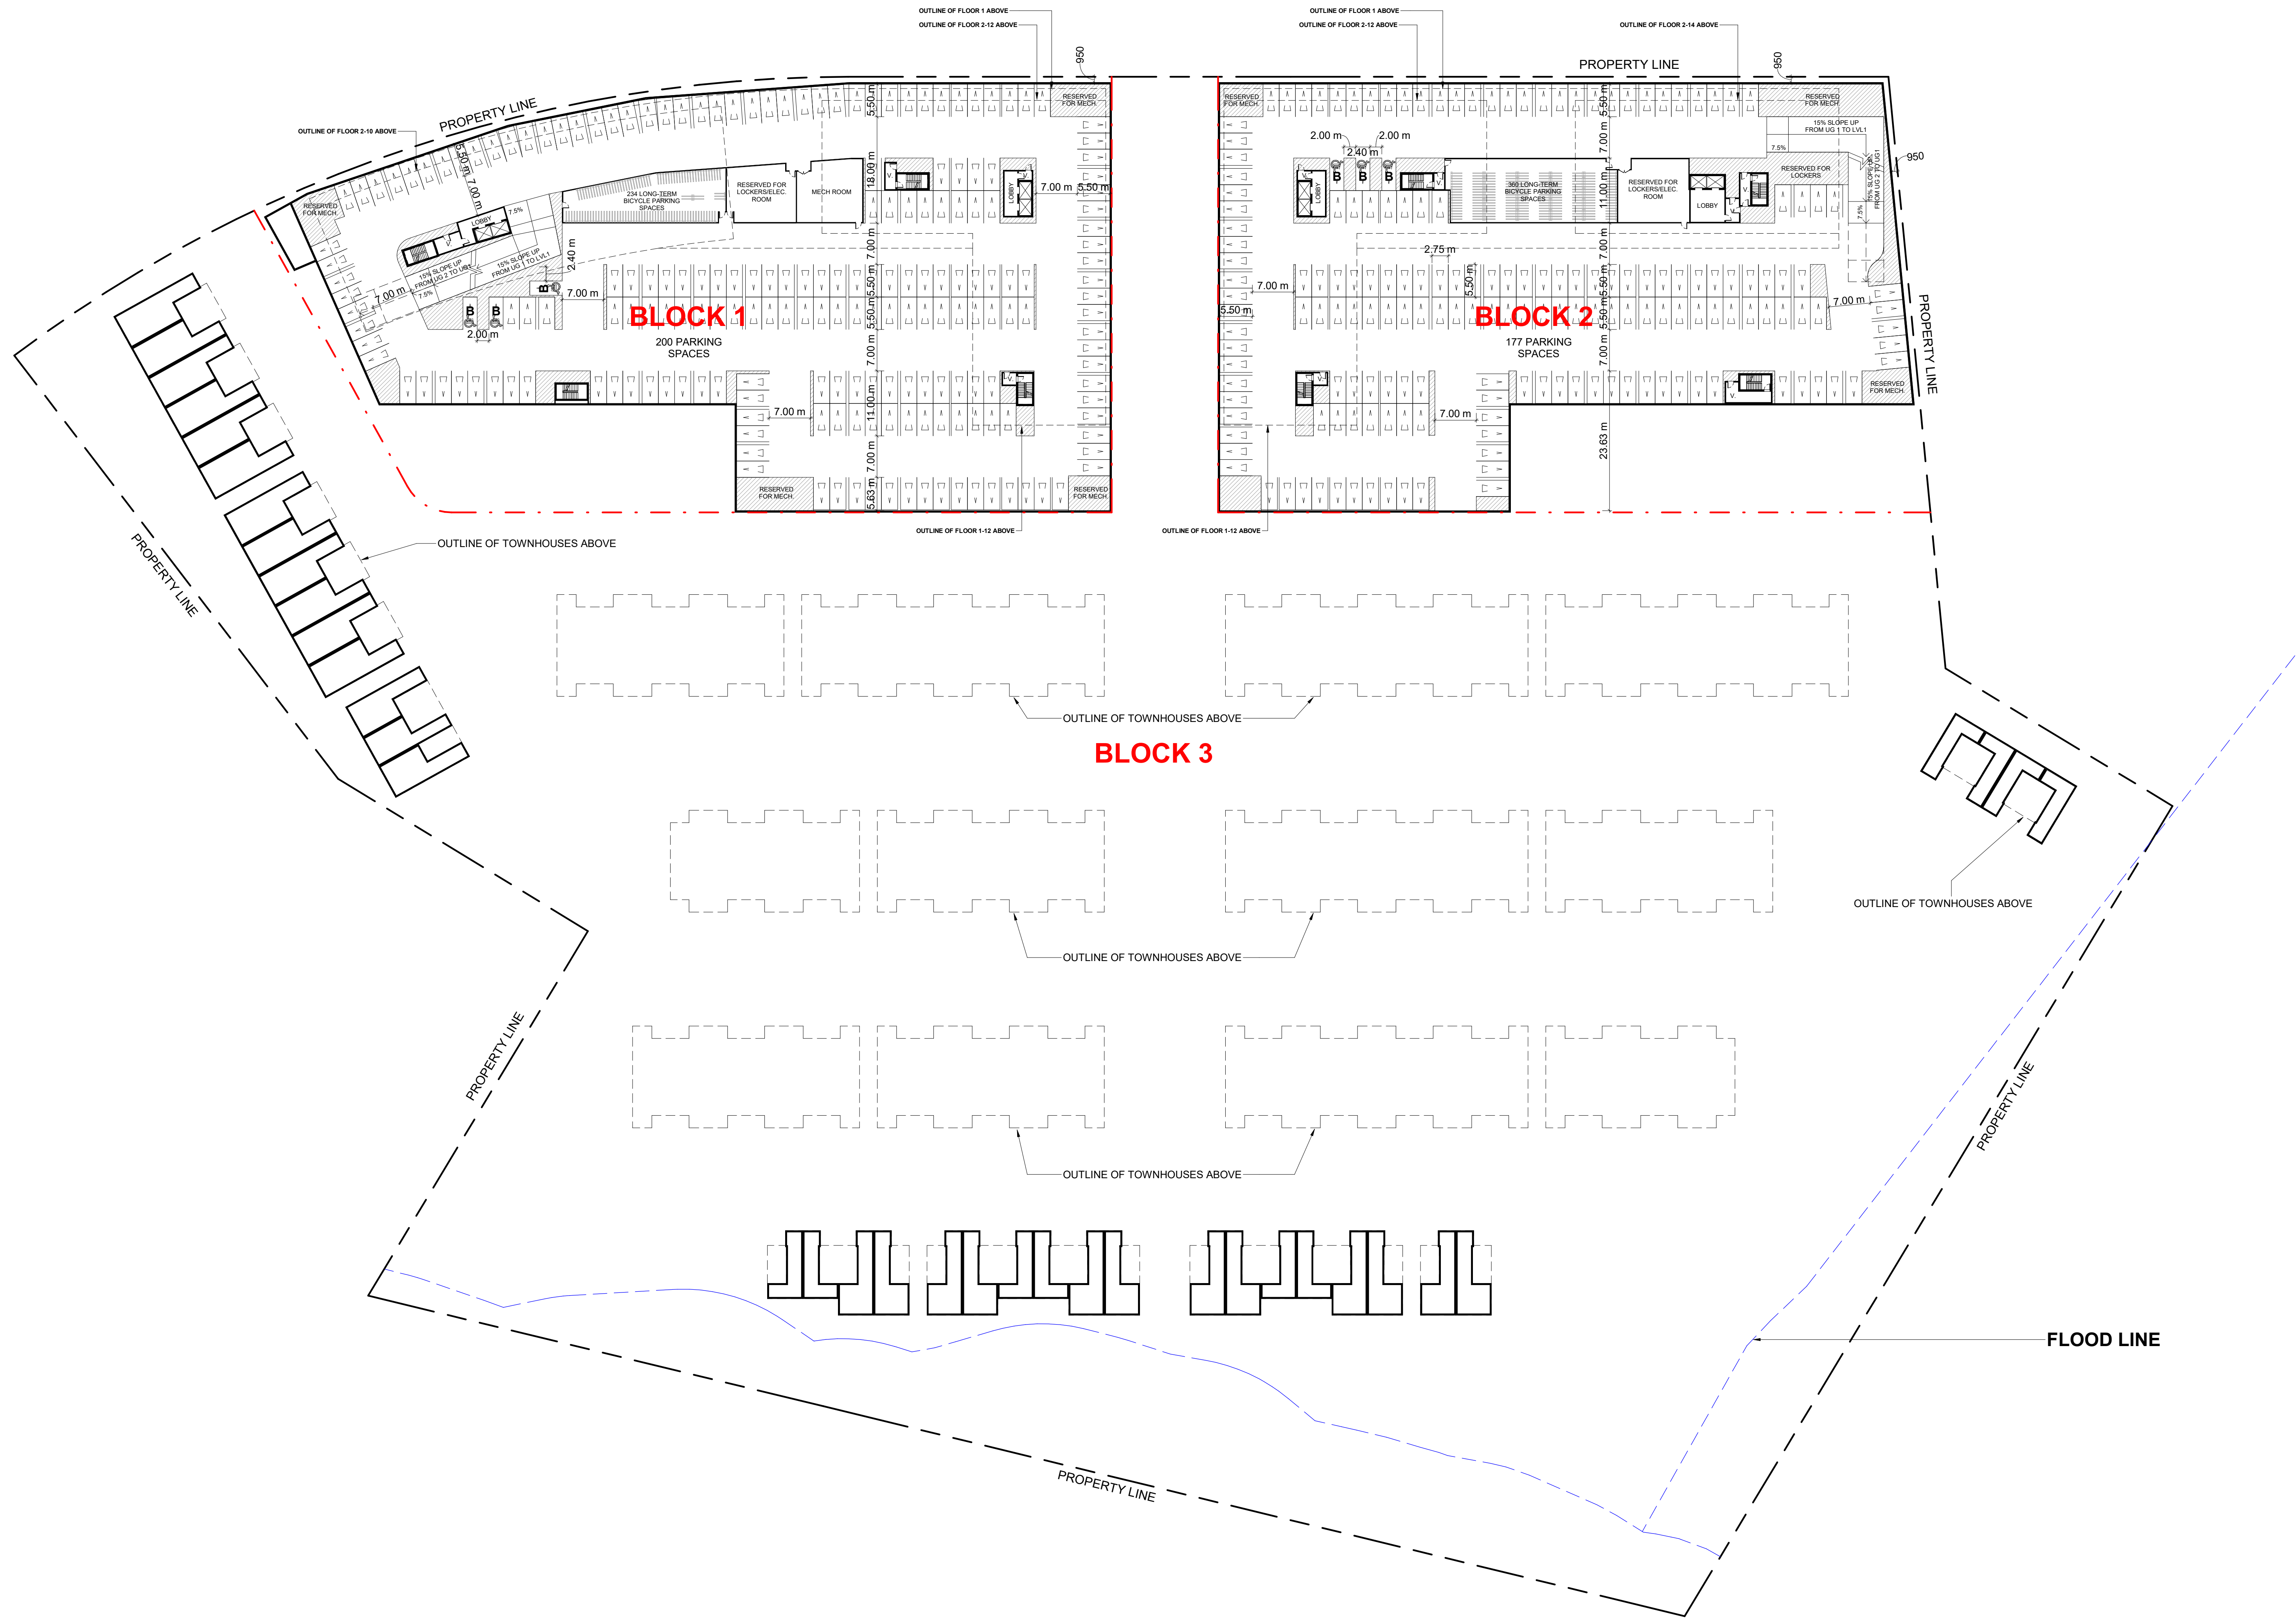

#	DATE	REVISION #	DESCRIPTION	BY
1		1		

## TERCOT

COMMUNITIES

PROJECT: **Guelph Watson Holdings Inc.**  
115 WATSON PARKWAY, GUELPH, ON

DRAWING: **UNDERGROUND LEVEL 01**

PROJECT NO: 22.028FS  
PROJECT DATE: 2023-10-23  
DRAWN BY: AAF  
CHECKED BY: AYU  
SCALE: 1 : 500



DRAWING NO: **RZ102** REV: **1**