


WATSON PARKWAY

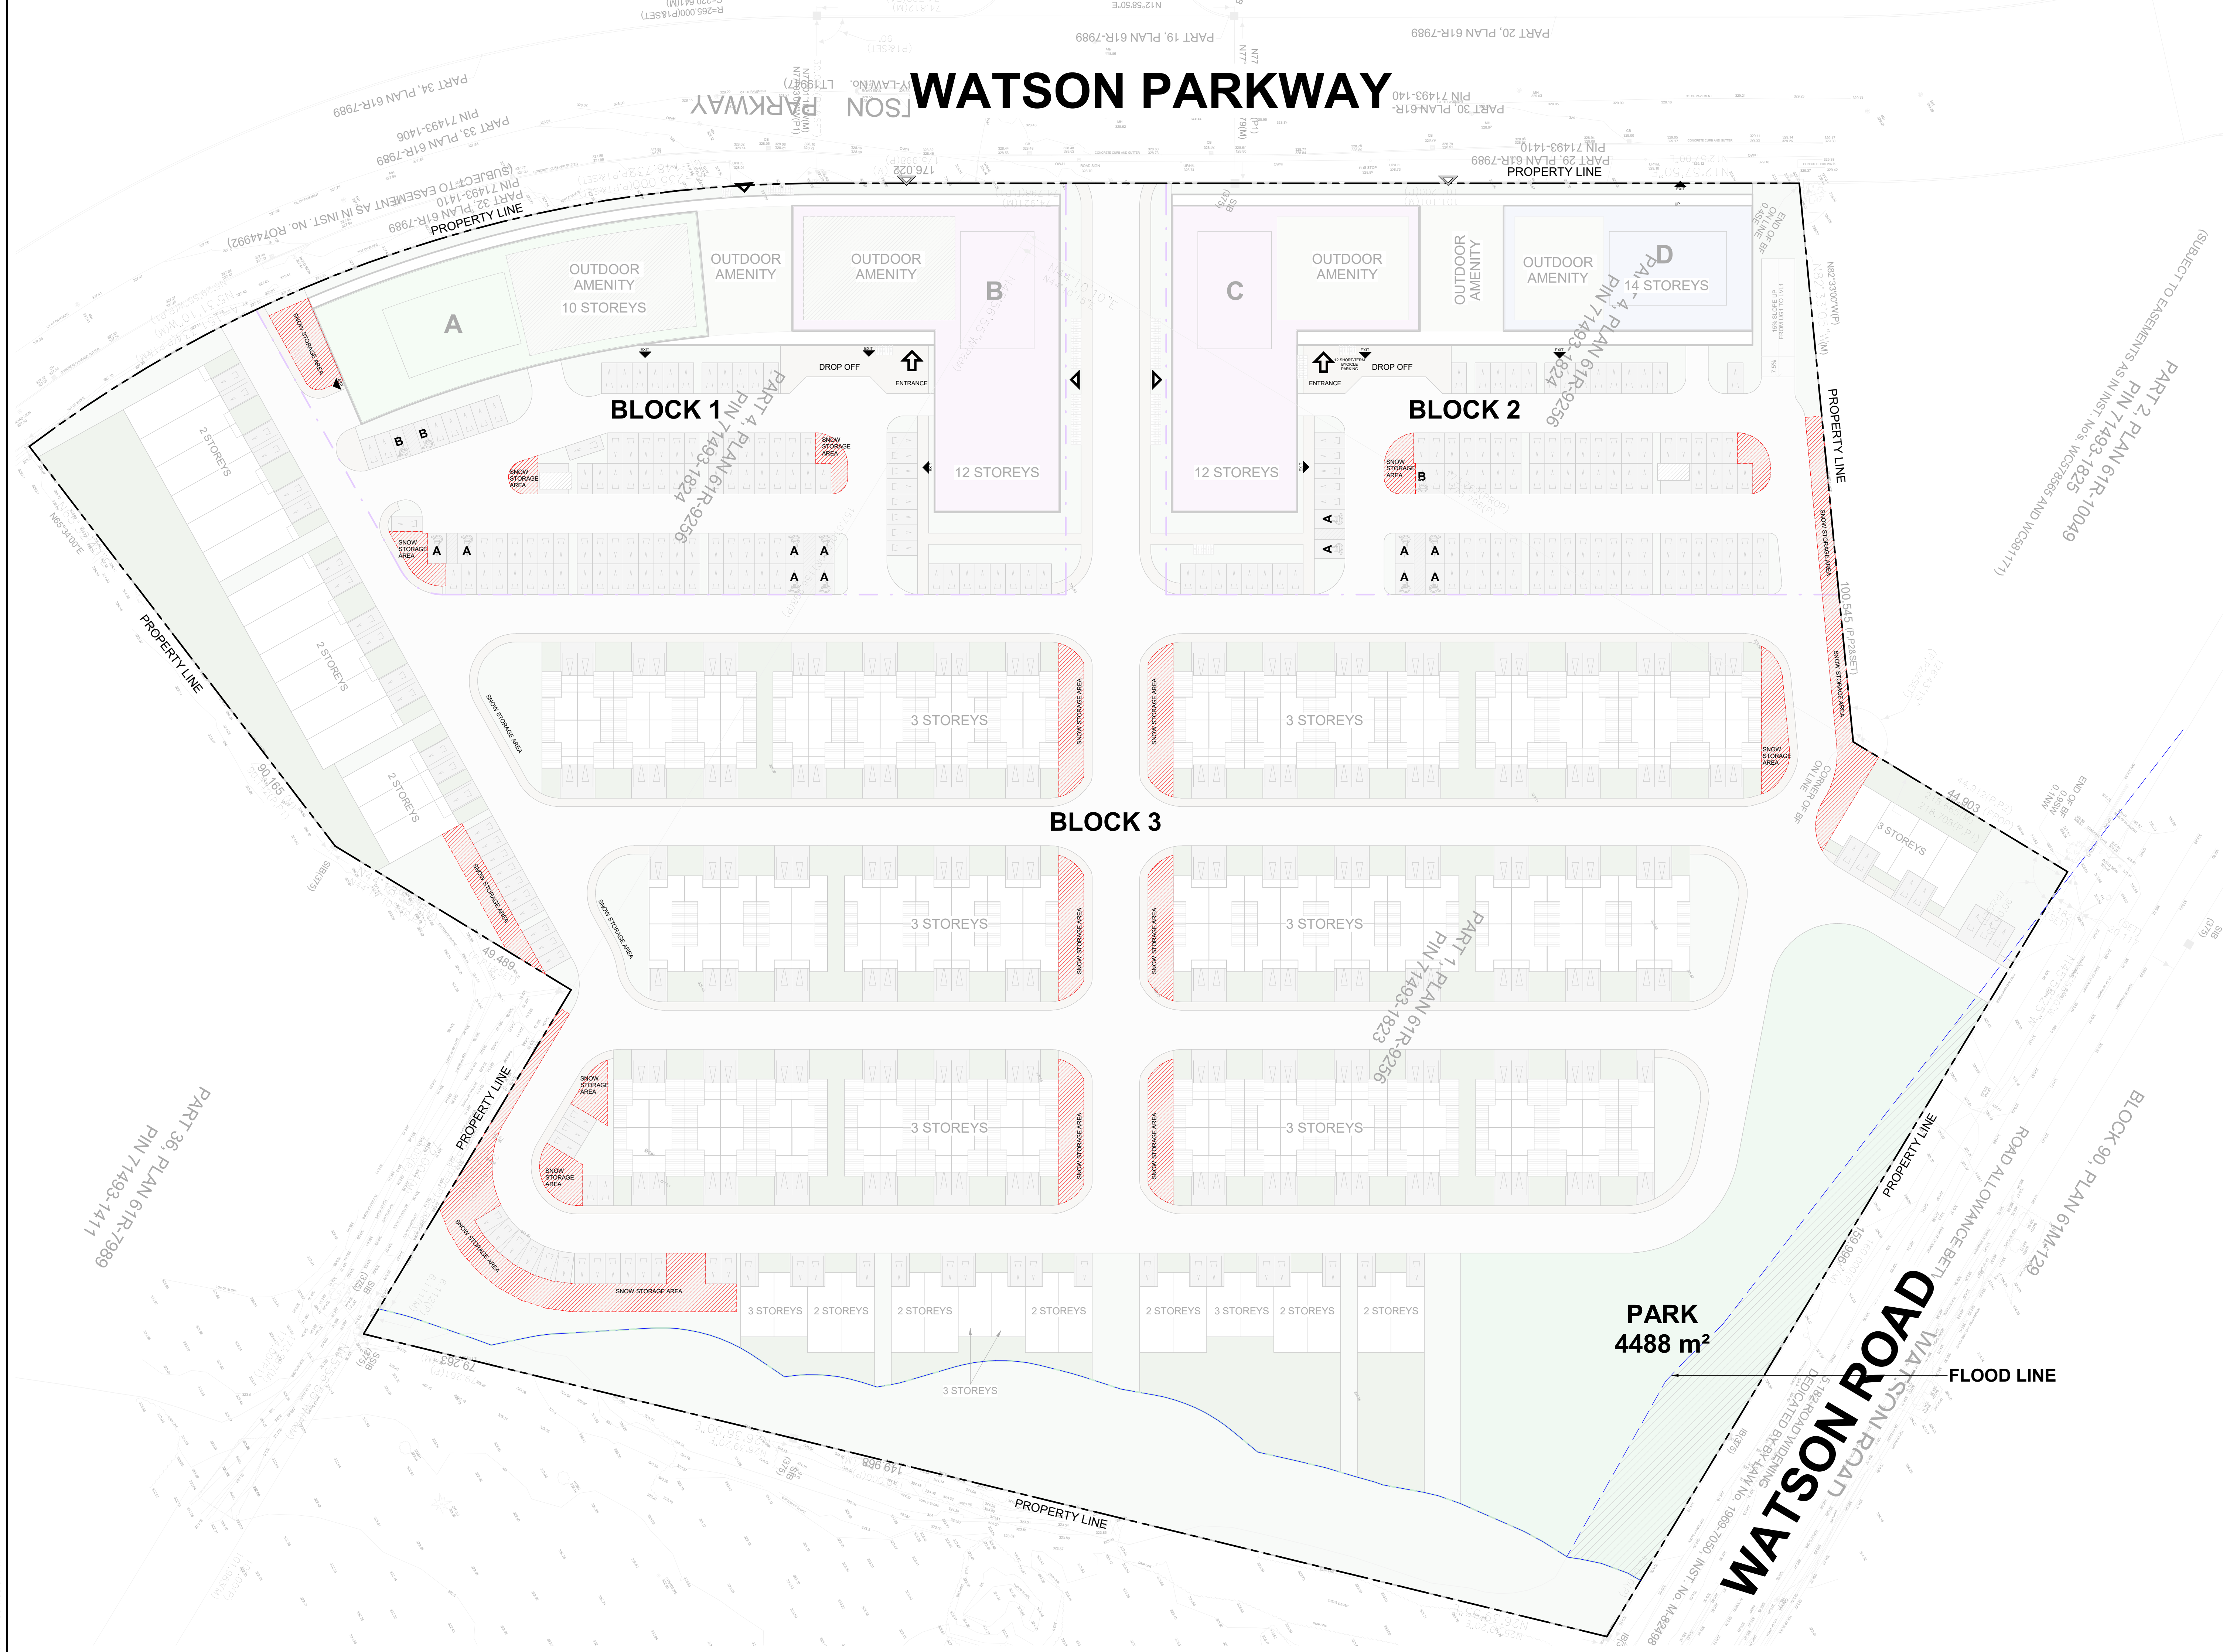

#	DATE	DESCRIPTION	BY
---	------	-------------	----

TERCOT
COMMUNITIES

PROJECT
Guelph Watson Holdings Inc.
115 WATSON PARKWAY, GUELPH, ON

DRAWING
SNOW STORAGE AREAS

PROJECT NO.
22.028FS
PROJECT DATE
2023-10-23
DRAWN BY
Author
CHECKED BY
Checker
SCALE
1 : 500



DRAWING NO. RZ151A	REV
------------------------------	-----