



**P1 UNDERGROUND PARKING PLAN**  
 PARKINGS PROVIDED UNDERGROUND: 442 SPACES

NTS  
 2021.07.14

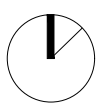

PROJECT NO. 2017-184  
**BLOCK 107 RESIDENTIAL DEVELOPMENT**

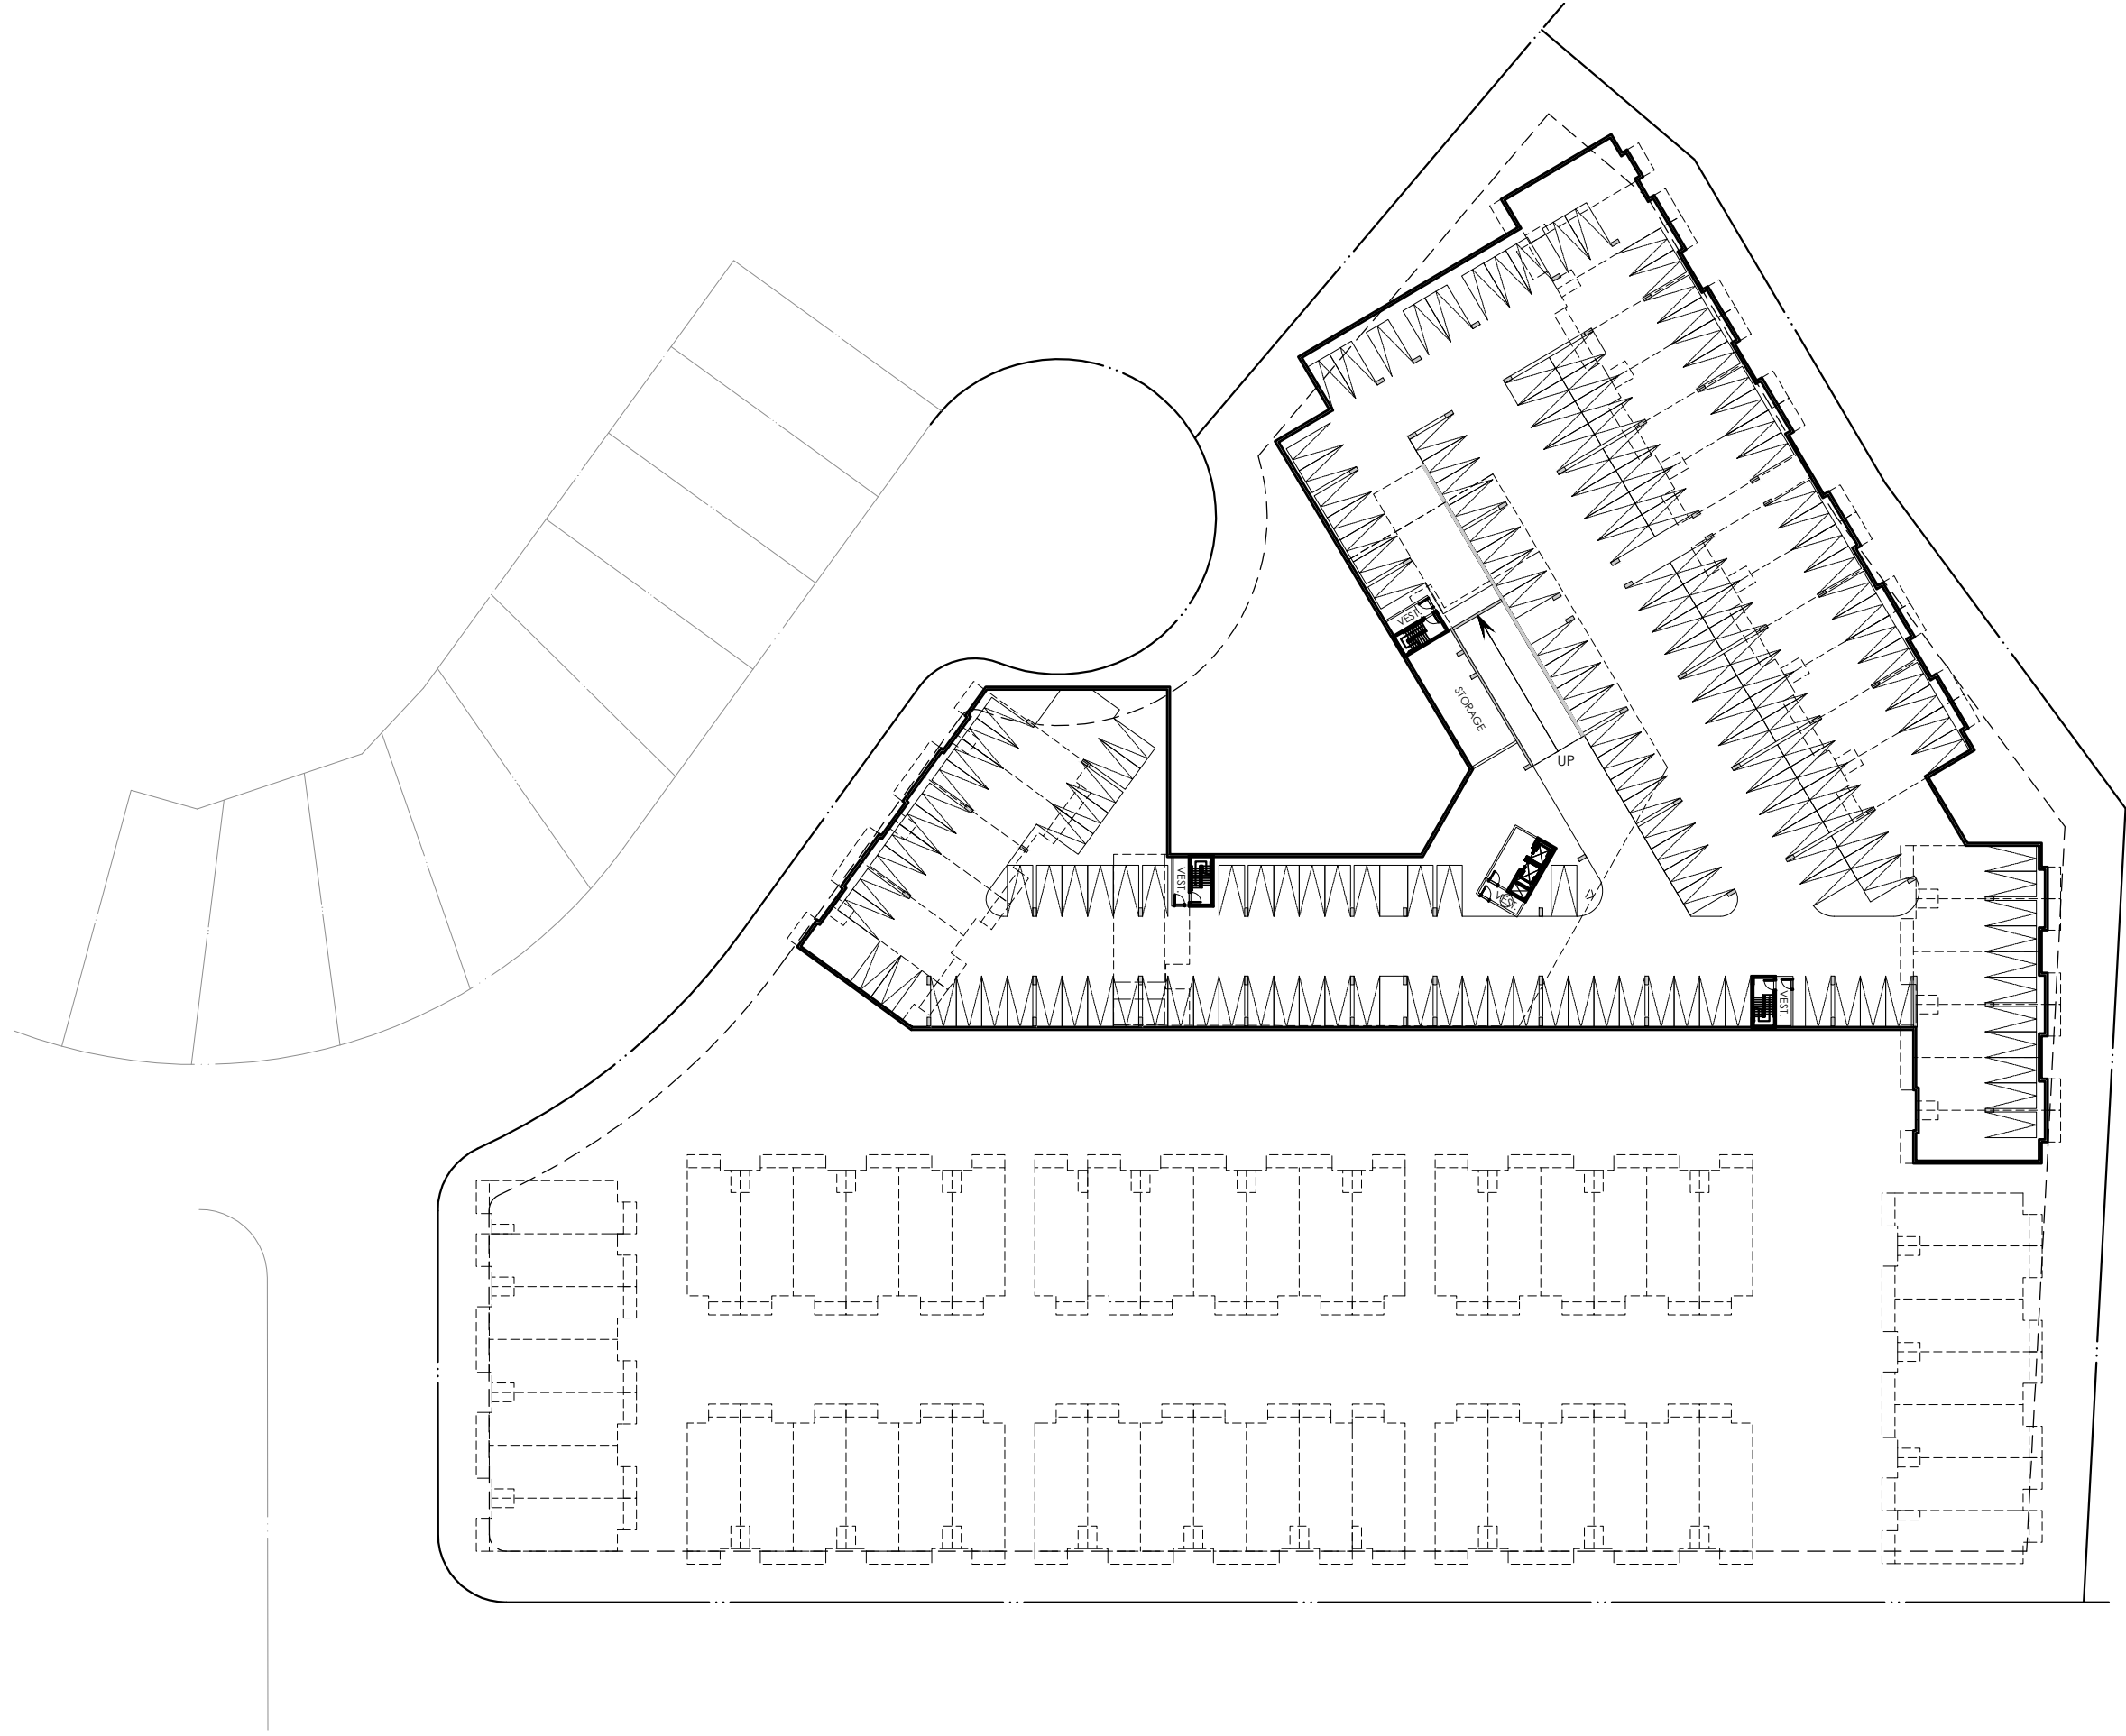

**P2 UNDERGROUND PARKING PLAN**  
 PARKINGS PROVIDED UNDERGROUND: 181 SPACES

■ NTS  
 2021.07.14

