


Angular Plane from Gordon Street
1250 GORDON STREET - MASTER
GUELPH, ONTARIO, CANADA

P-301
2020-04-15
PROJECT 201233




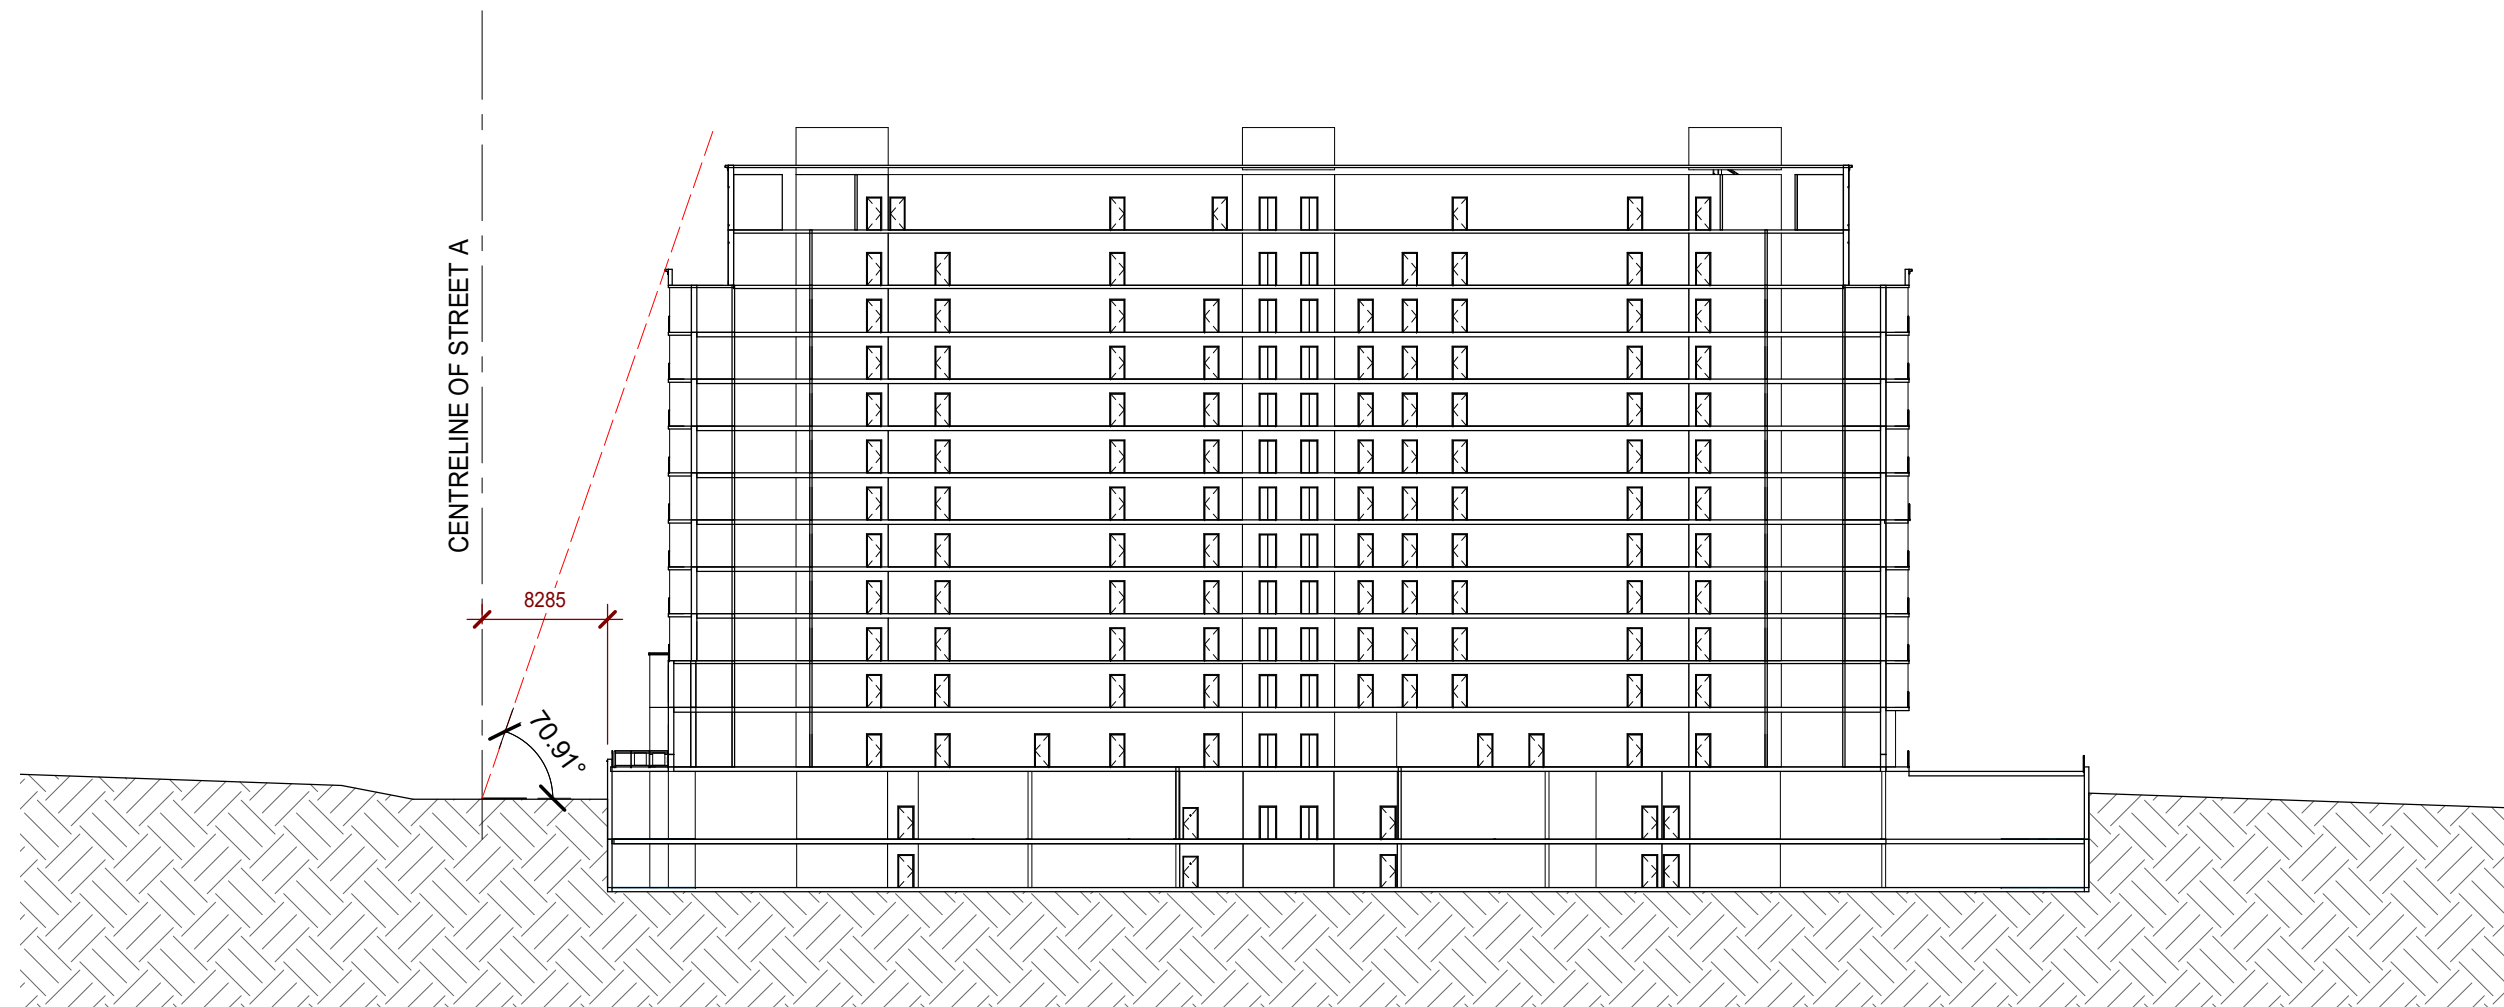

Angular Plane from Street A
1250 GORDON STREET - MASTER
GUELPH, ONTARIO, CANADA

P-302
2020-04-15
PROJECT 201233




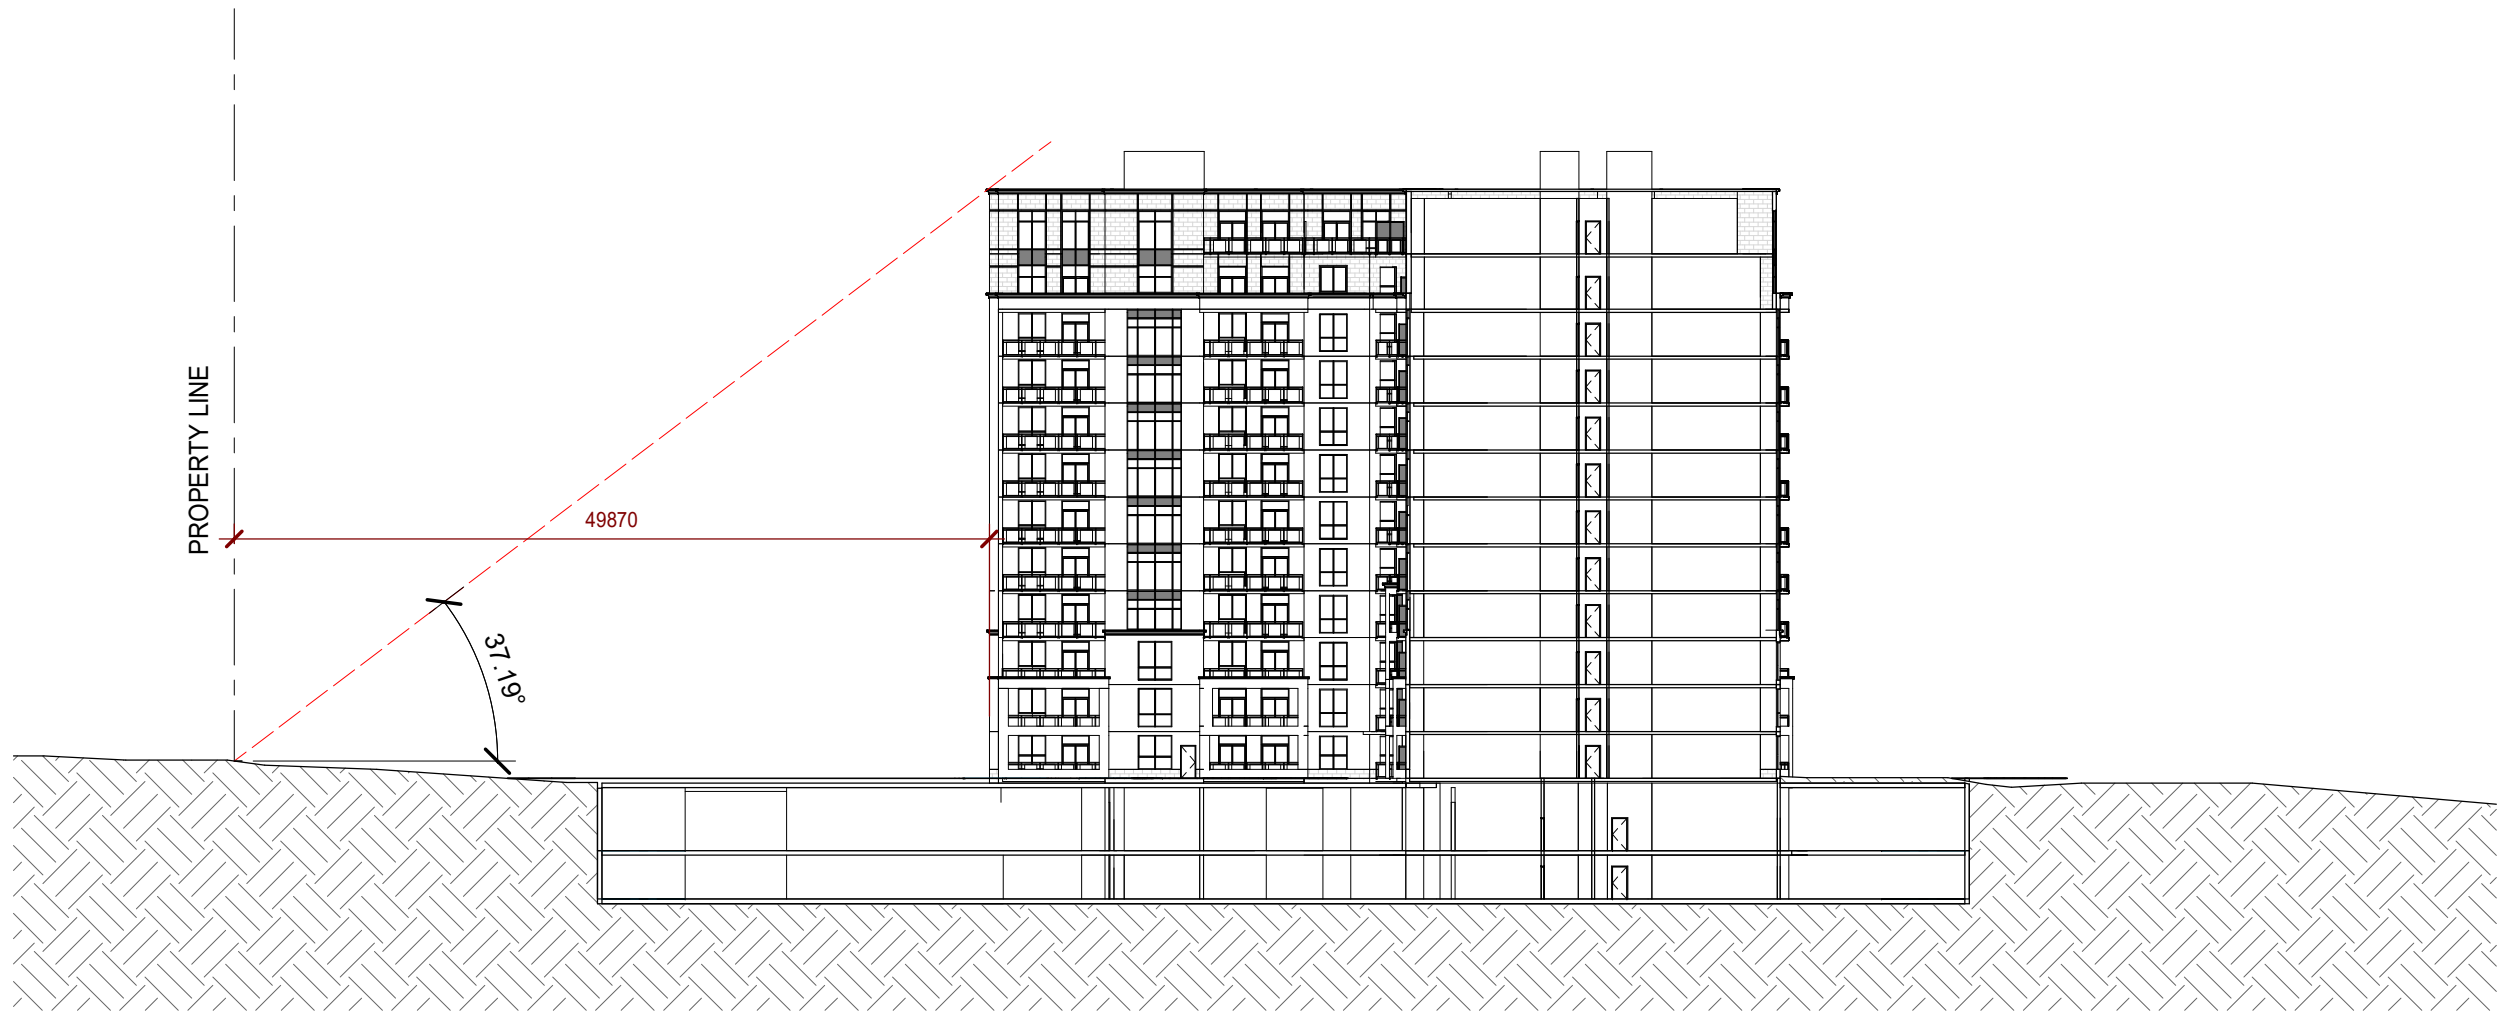

Angular Plane from Property Line to Residence 2
1250 GORDON STREET - MASTER
GUELPH, ONTARIO, CANADA

P-303
2020-04-15
PROJECT 201233



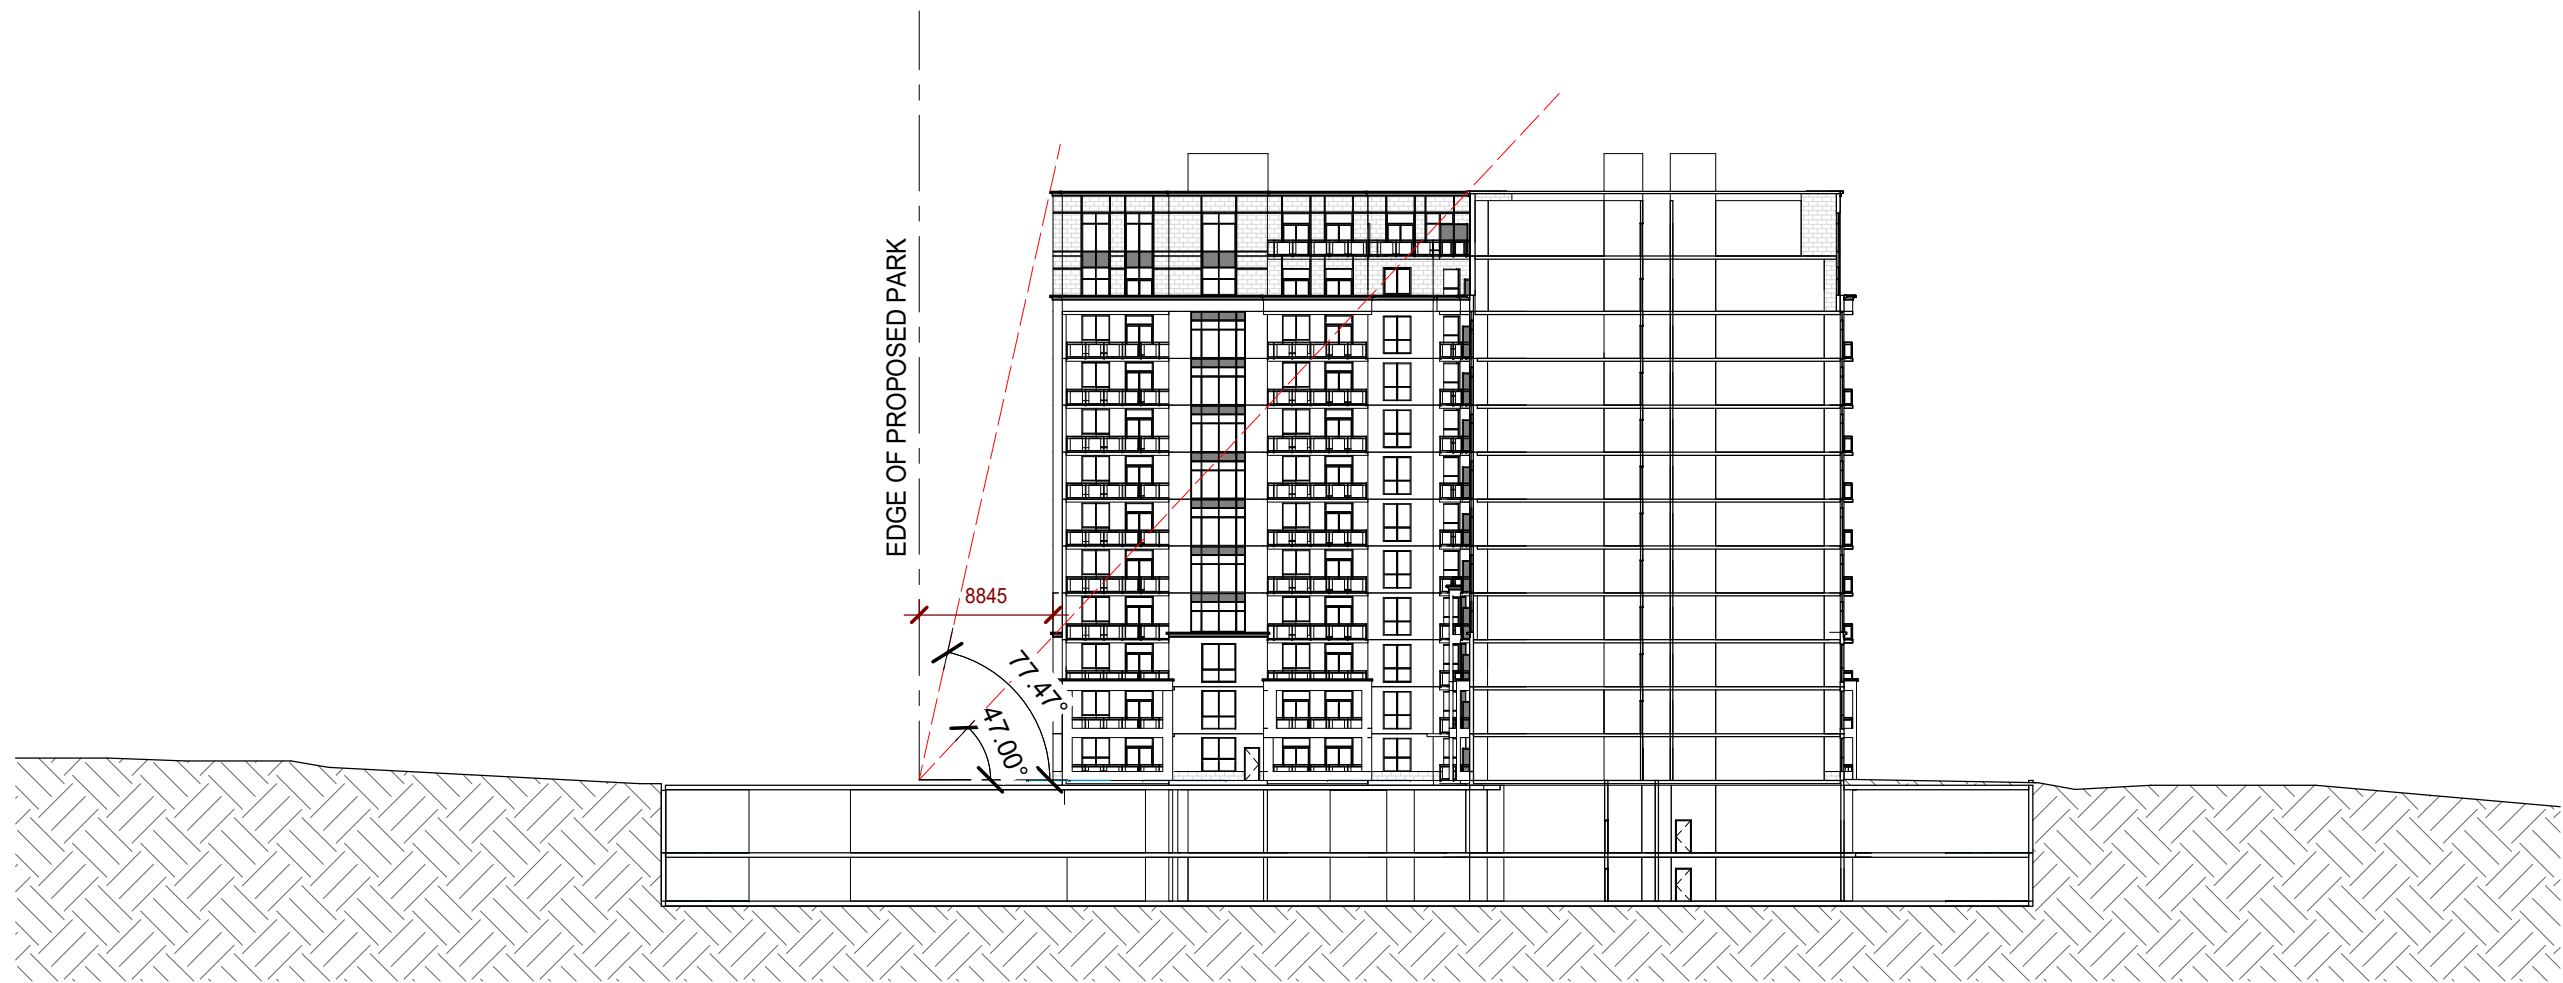

Angular Plane from Proposed Park
 1250 GORDON STREET - MASTER
 GUELPH, ONTARIO, CANADA

P-304
 2020-04-15
 PROJECT 201233

