



04/05/2018 9:18:25 AM

1 000 Basement  
A2.0 1:100

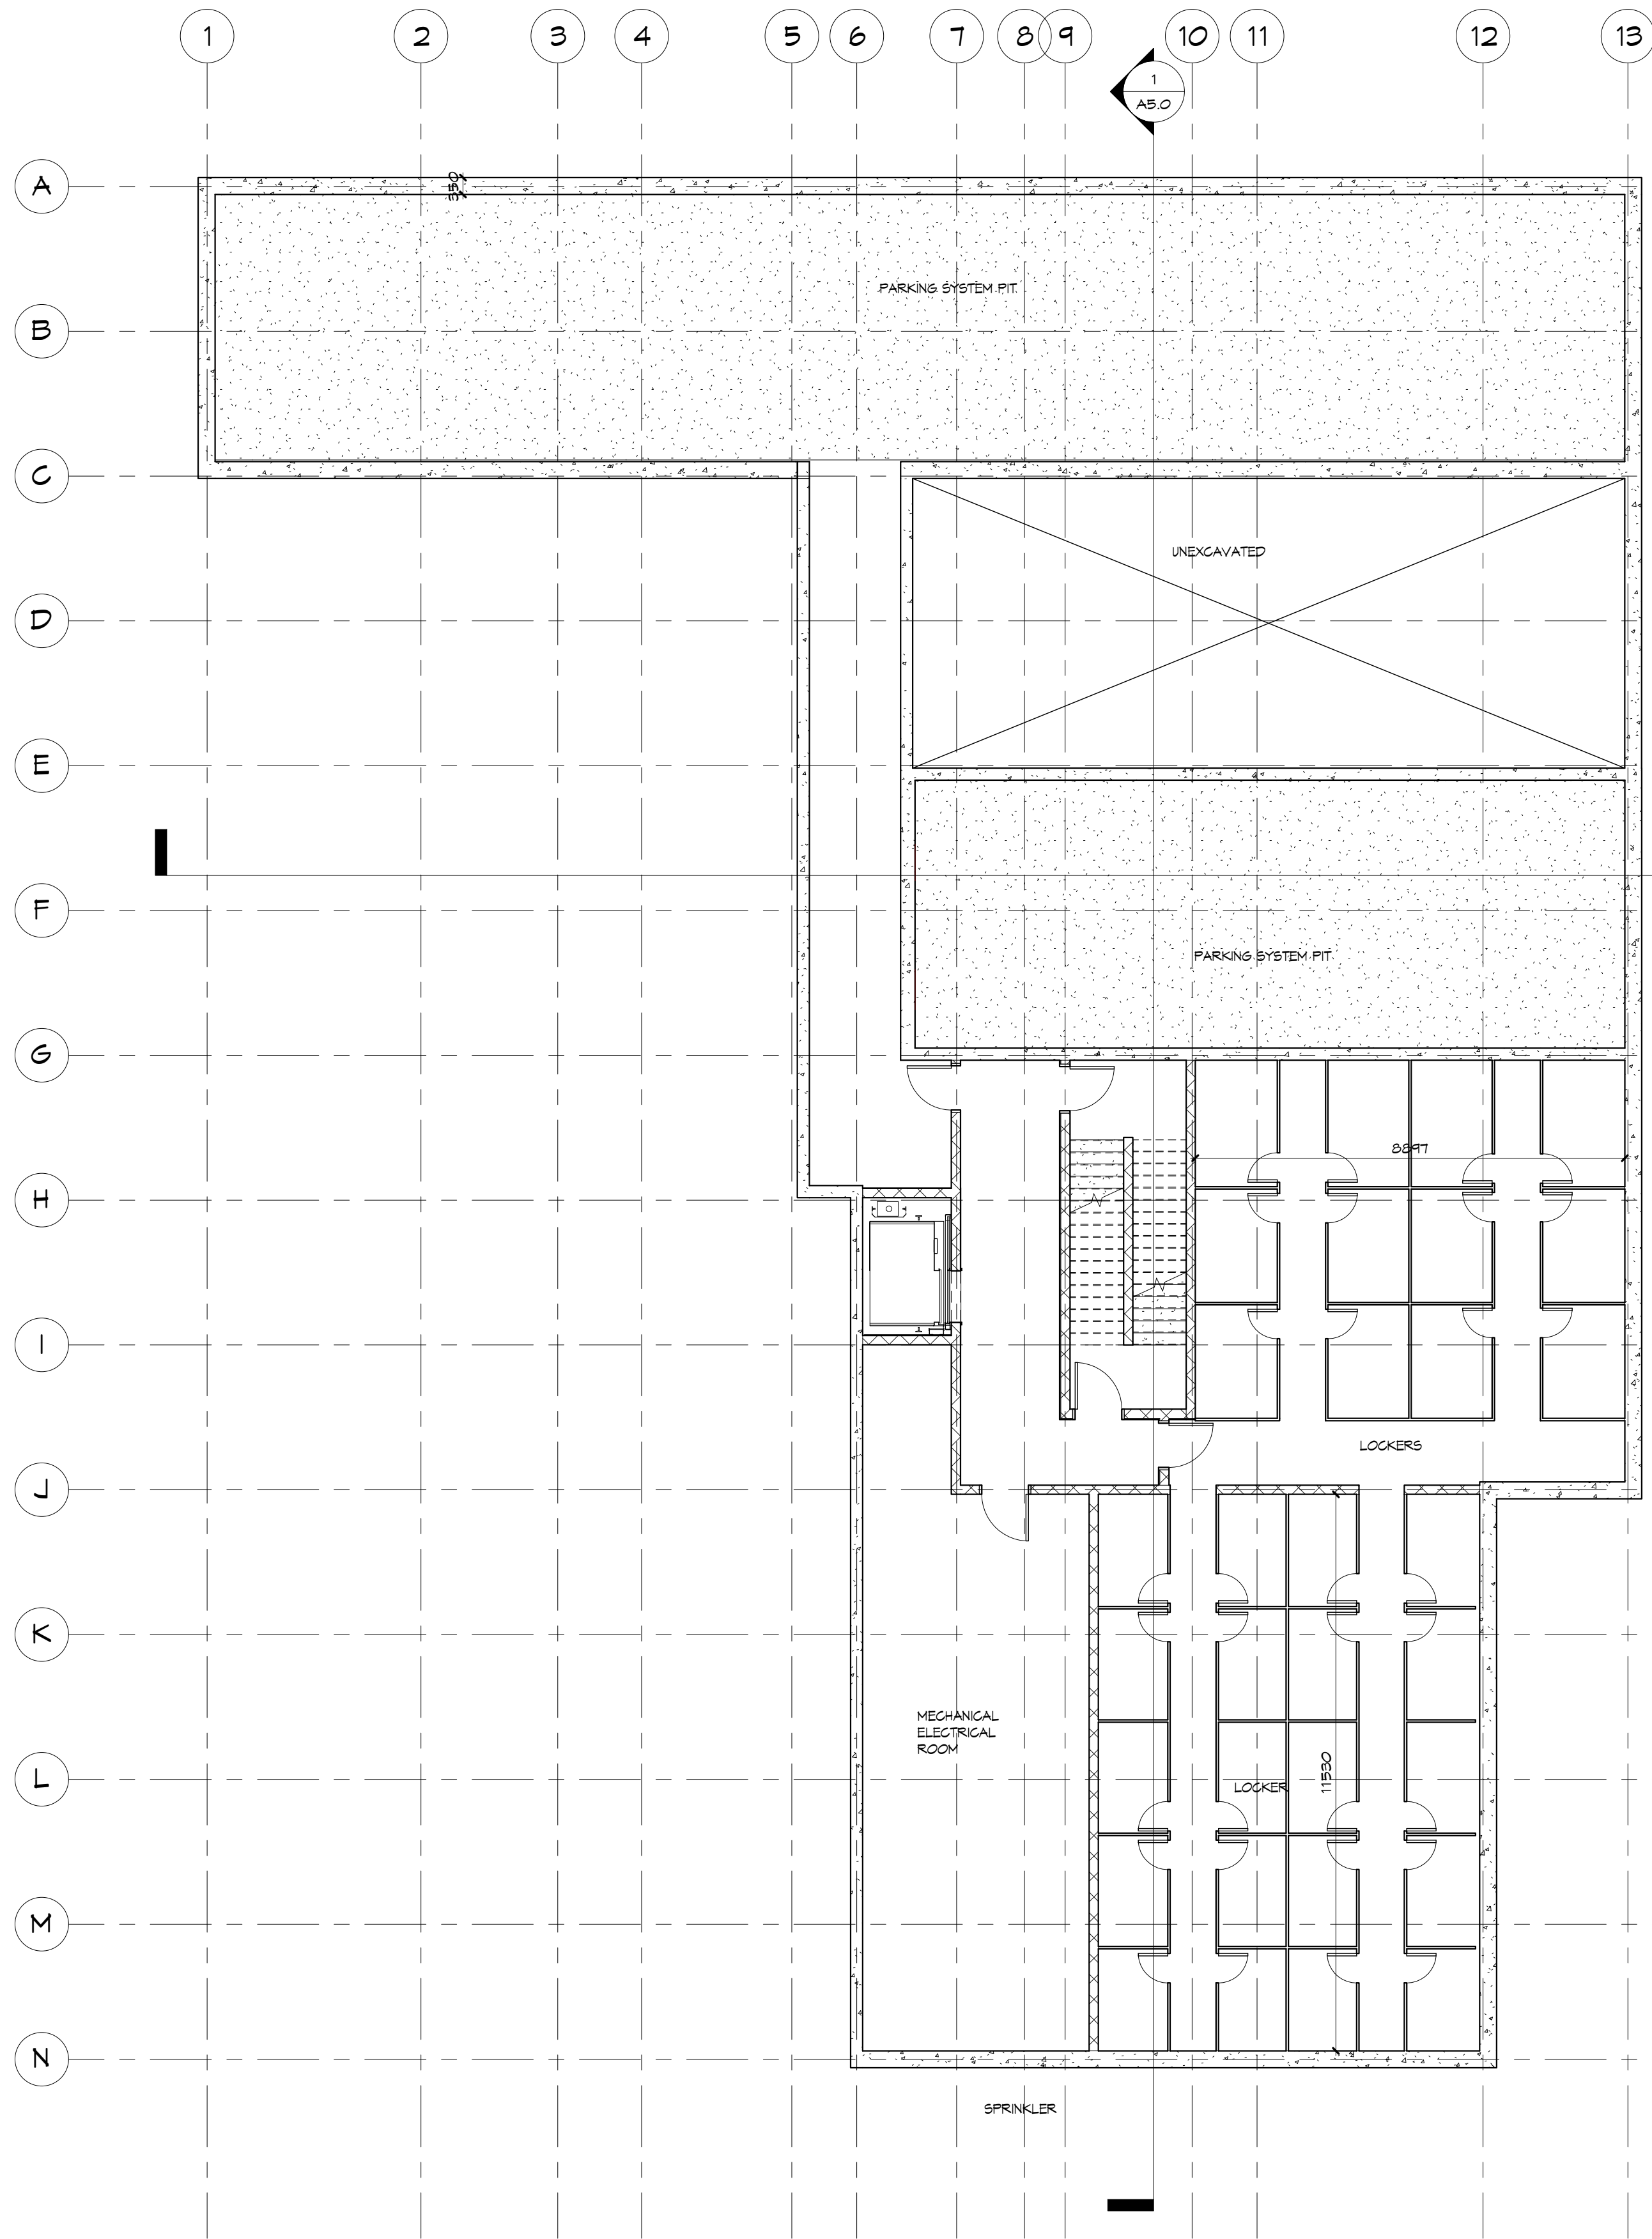

2 001 Ground  
A2.0 1:100

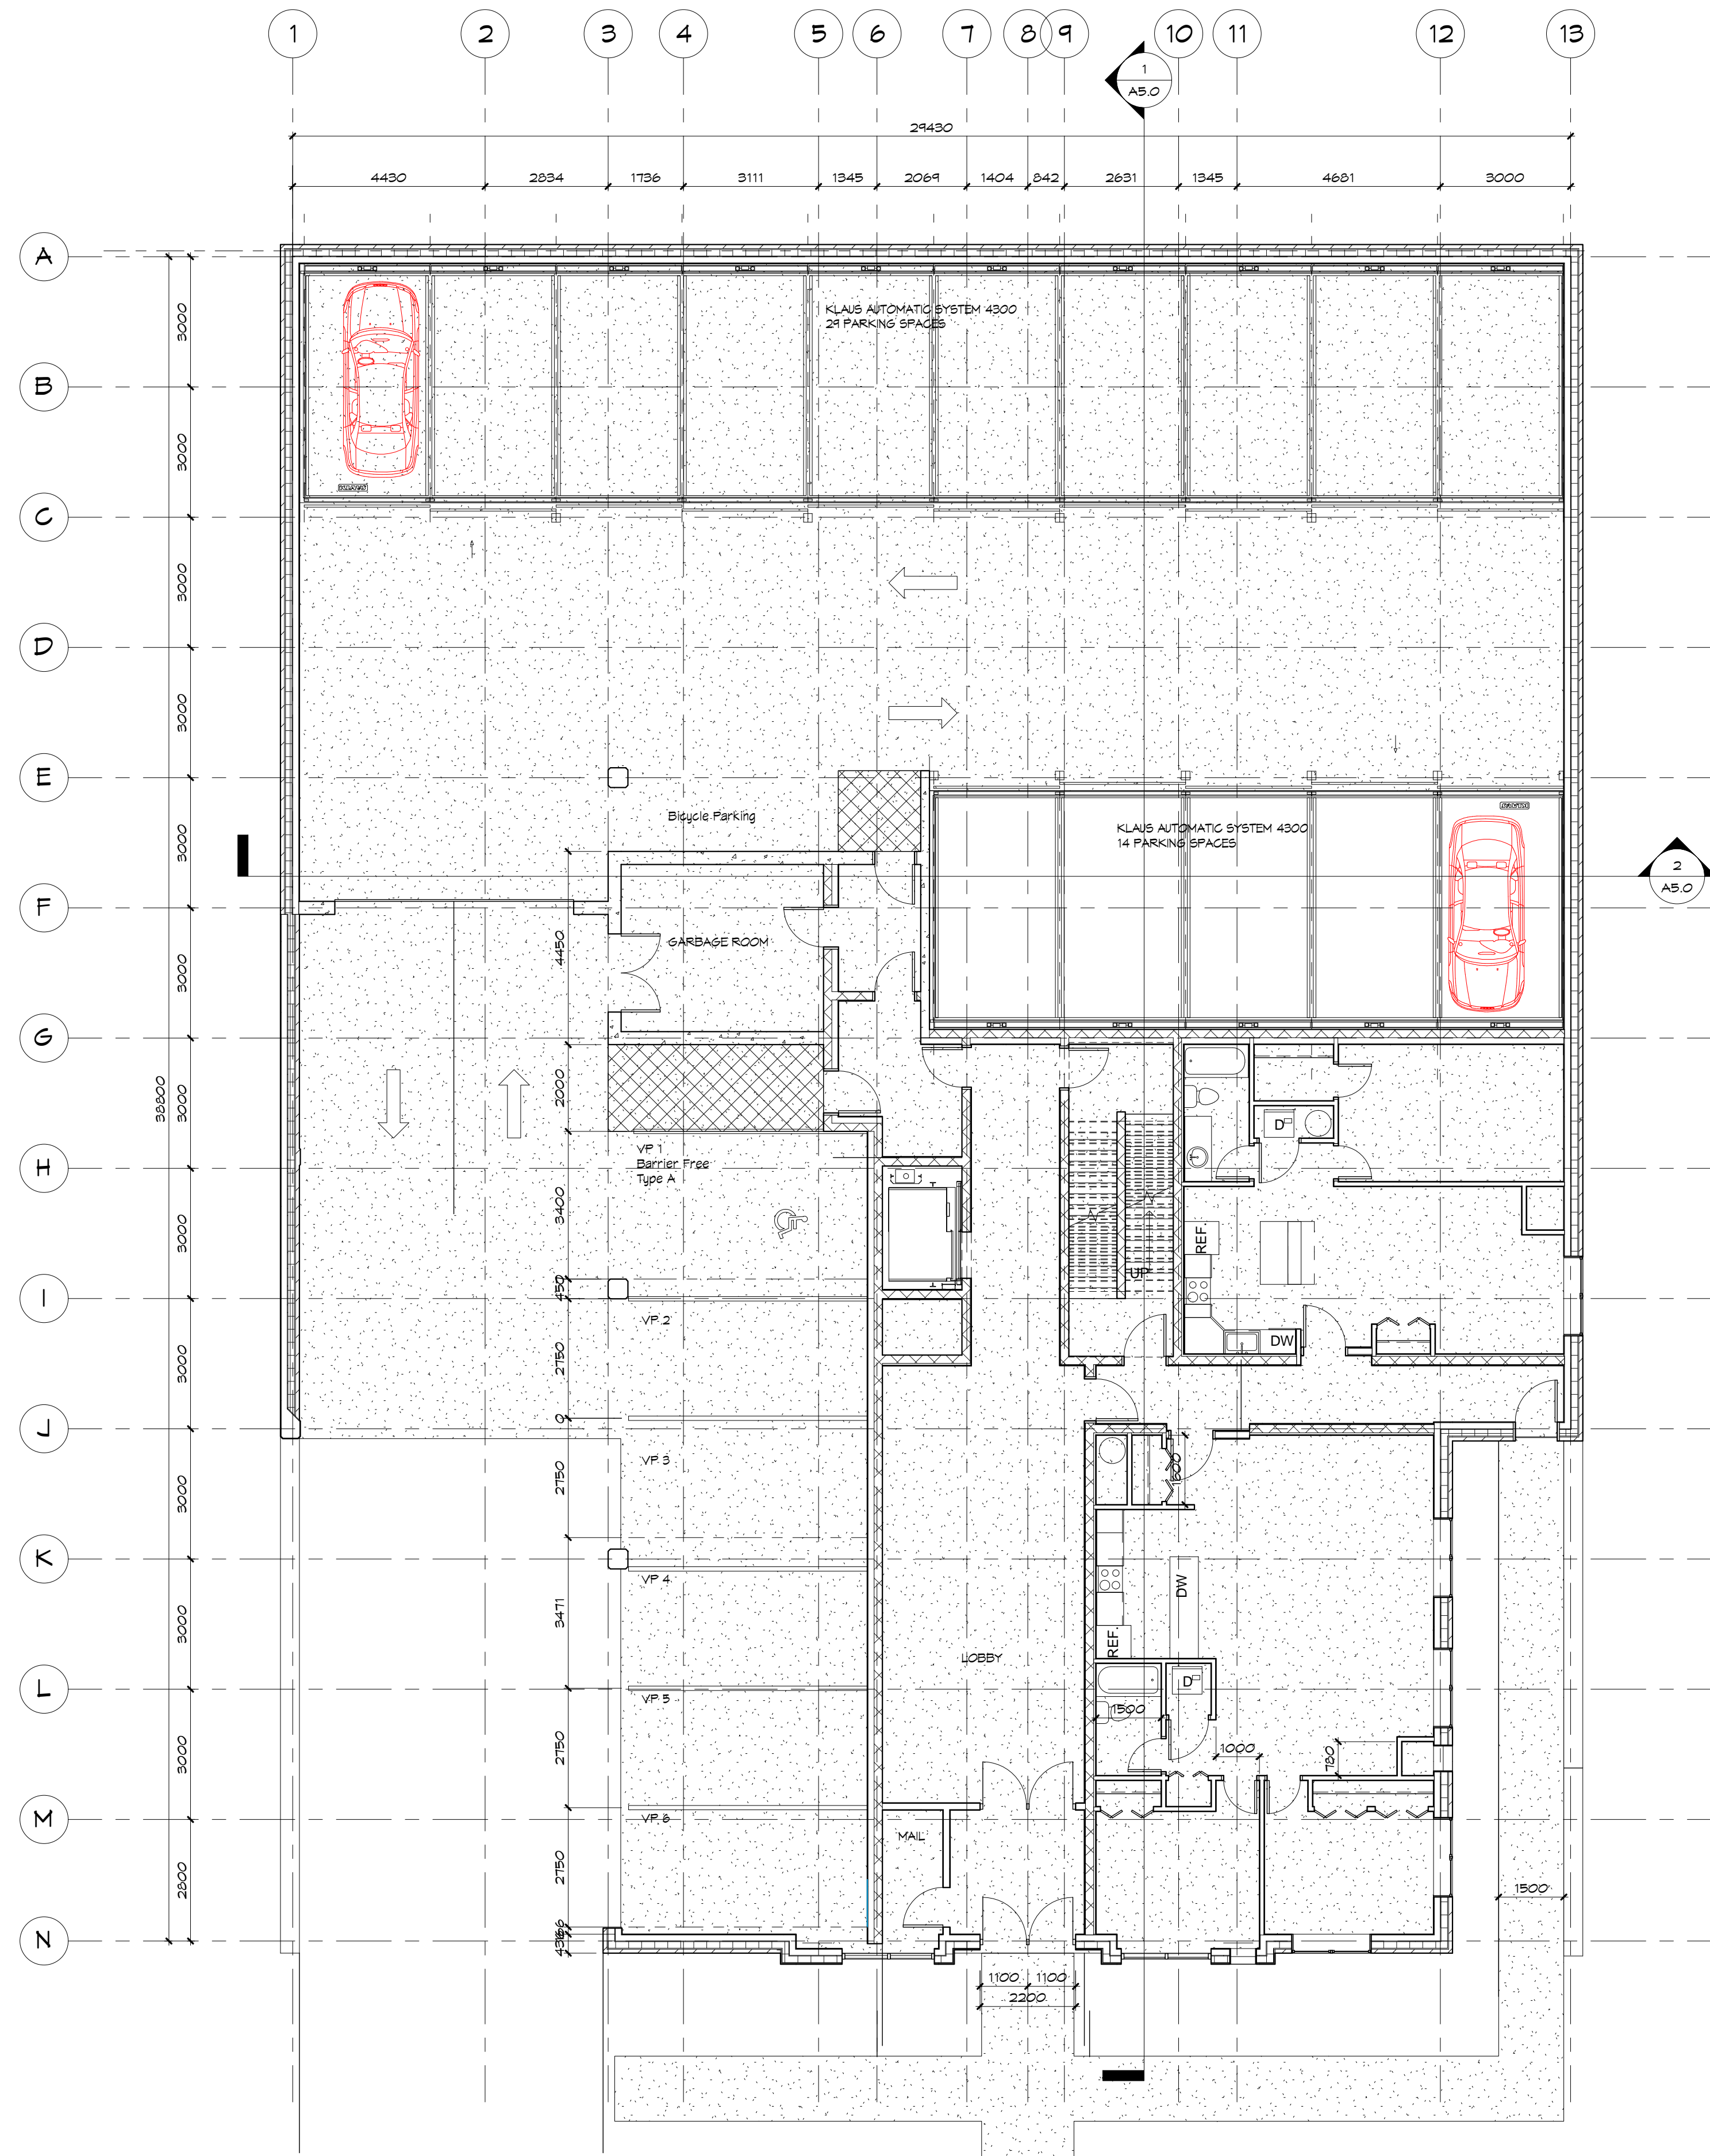

STATUS	Schematic
PROJECT #	14089
CHKD	JEF
DRAWN	CG
SCALE	1:100
DATE DWN	20110203
ISSUED	20111205

PROJECT	NORTH
SHEET #	

1300 Gordon St.  
Guelph Ontario  
BSMT & Ground Floor

SEAL

THE CONTRACTOR SHALL VERIFY ALL DIMENSIONS IN THE COURSE OF CONSTRUCTION AND SHALL BE RESPONSIBLE FOR THE ACCURACY OF THE DIMENSIONS UNDER NO CIRCUMSTANCES SHALL THE CONTRACTOR PROCEED IN UNCERTAINTY.  
ALL DIMENSIONS AND SPECIFICATIONS PREPARED BY THE ARCHITECT TO BE RETURNED AT HIS REQUEST. AND ARE TO BE RETURNED AT HIS REQUEST.  
DO NOT SCALE DRAWINGS

JAMES FRYETT  
ARCHITECT INC.  
115 Metcalfe Street  
Eloor, Ontario N0B 1S0  
www.fryettarchitect.com

Tel: 519-846-2201  
Fax: 519-846-0343

A2.0

REVISIONS \_\_\_\_\_ DATE \_\_\_\_\_