


LEACOCK AVE



UPTON CRESCENT

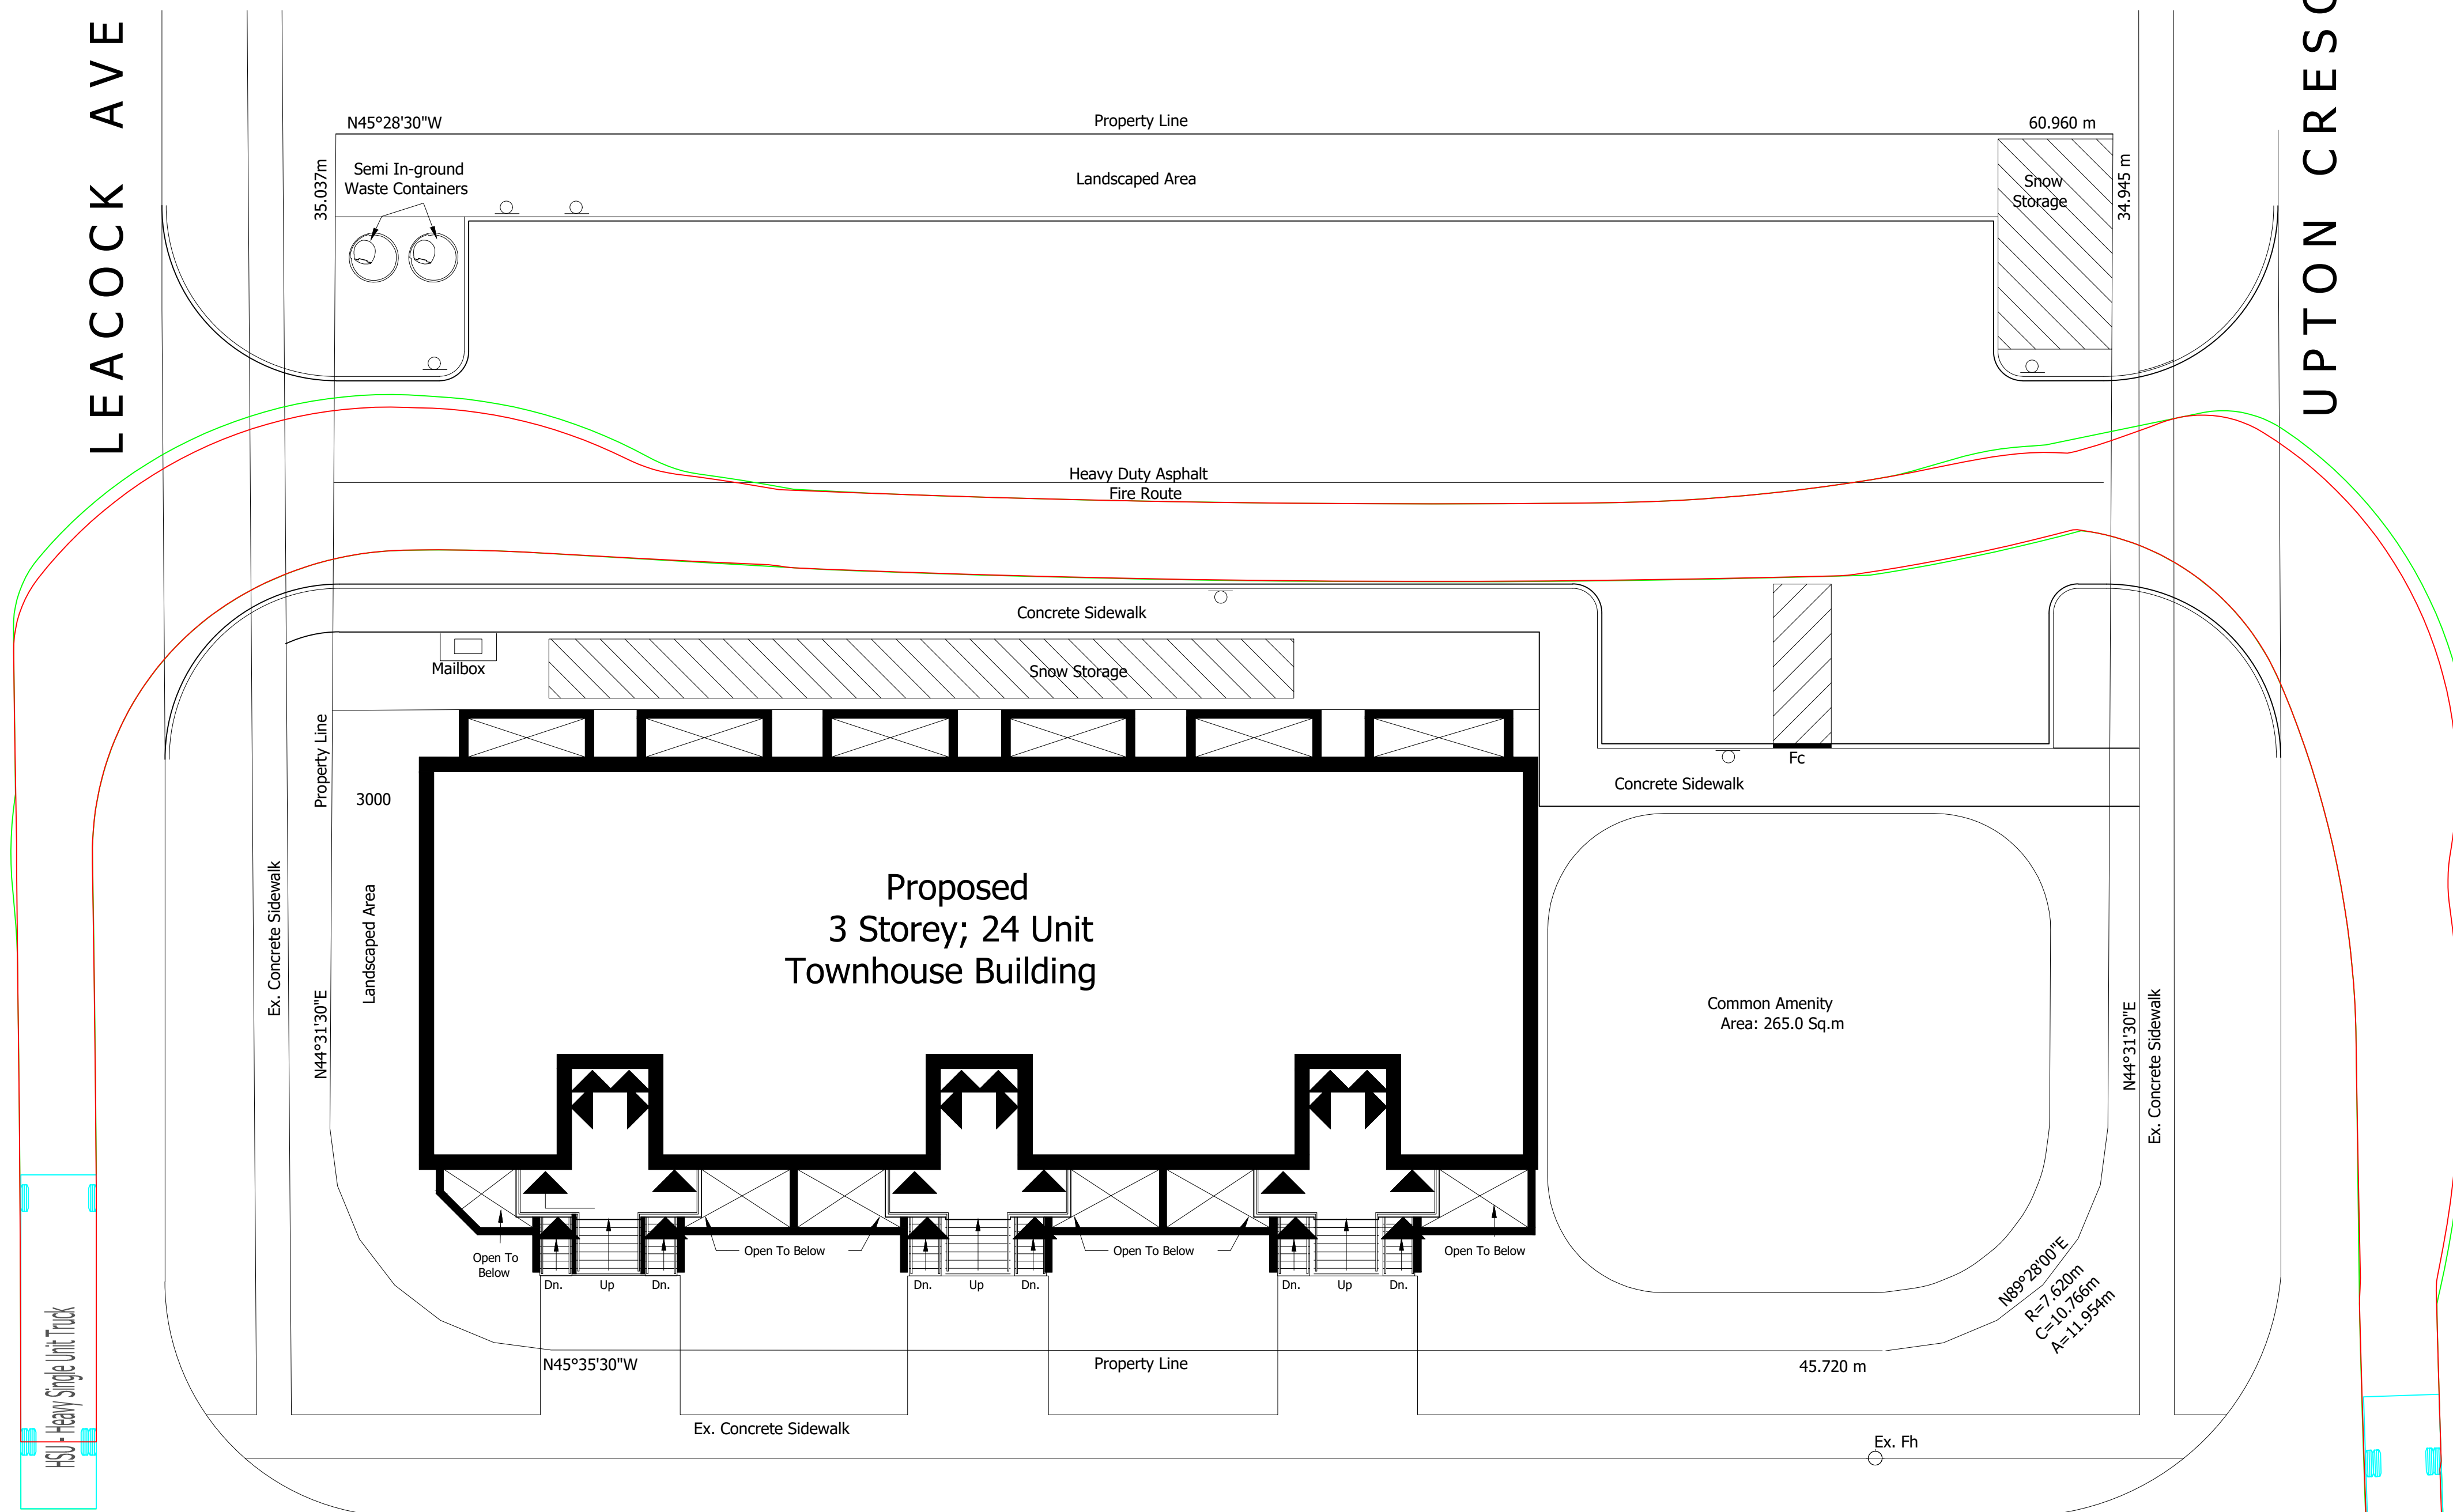

HADATI ROAD

Traffic Geometric Plan - 11.5m Heavy Single Unit Truck

HSU - Heavy Single Unit Truck

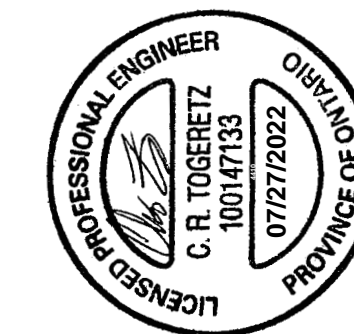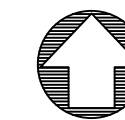

Traffic Geometric Plan  
140 Hadati Road, Guelph

DESIGNED BY: XCC	CHECKED BY: CHT	SCALE: 1:150
FILE NAME: 4410.TrafficGf	DATE: Jul 2022	TrafficGf

Path: C:\Meritech\Engineering\4410.TrafficGf.dwg - Revised: Jul 27, 2022 by: Xcc