


Gordon Street Right Turn Lane Replacement and Streetscaping Concept

Legend	
	Property Line
	Proposed Asphalt
	Proposed Concrete
	Proposed Landscaped Boulevard
	Proposed Paver Brick
	Proposed Bike Box
	Proposed Trench Drain
	Existing Tree
	Proposed Tree

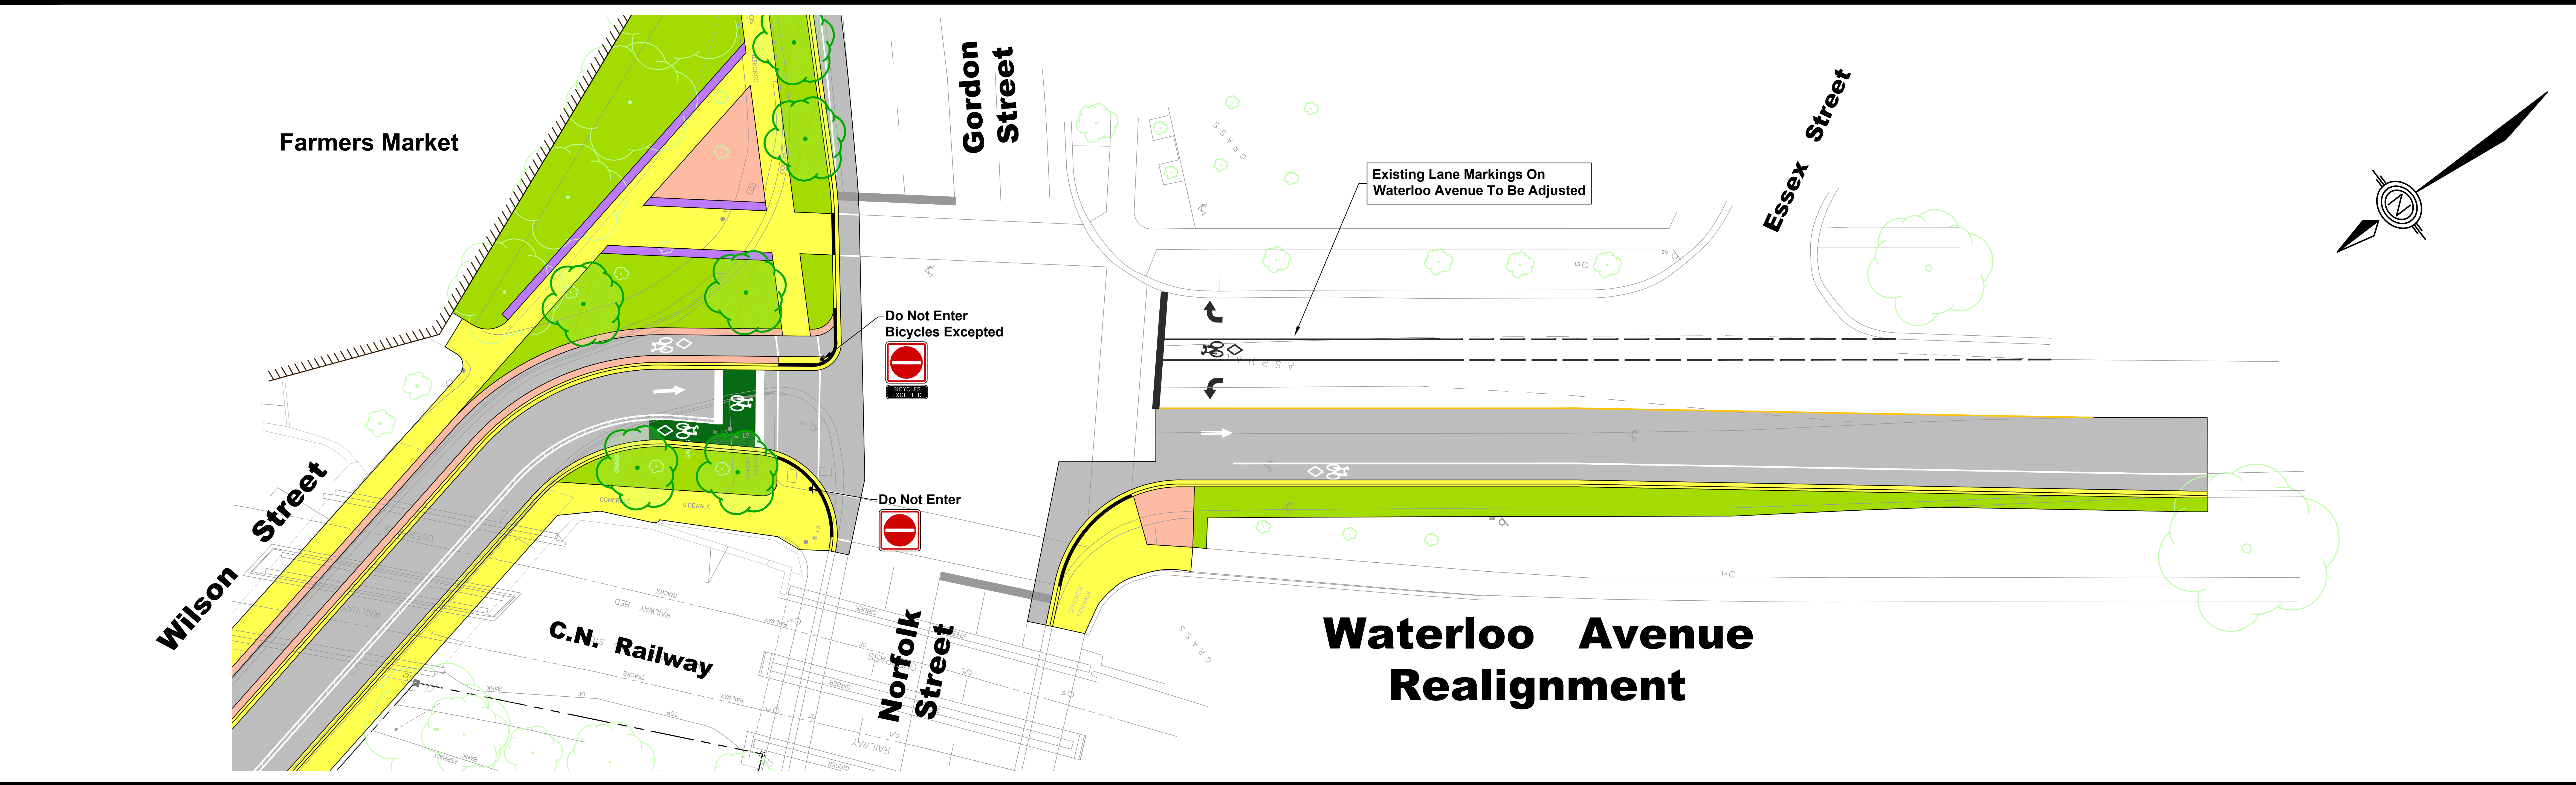


Waterloo Avenue Realignment



**Wilson Street Reconstruction
Gordon Street & Waterloo Avenue Road Works**
July 20th Public Meeting



 

Legend

- Property Line
- Proposed Asphalt
- Proposed Concrete
- Proposed Landscaped Boulevard
- Proposed Paver Brick
- Proposed Bike Box
- Proposed Trench Drain
- Existing Tree
- Proposed Tree

